
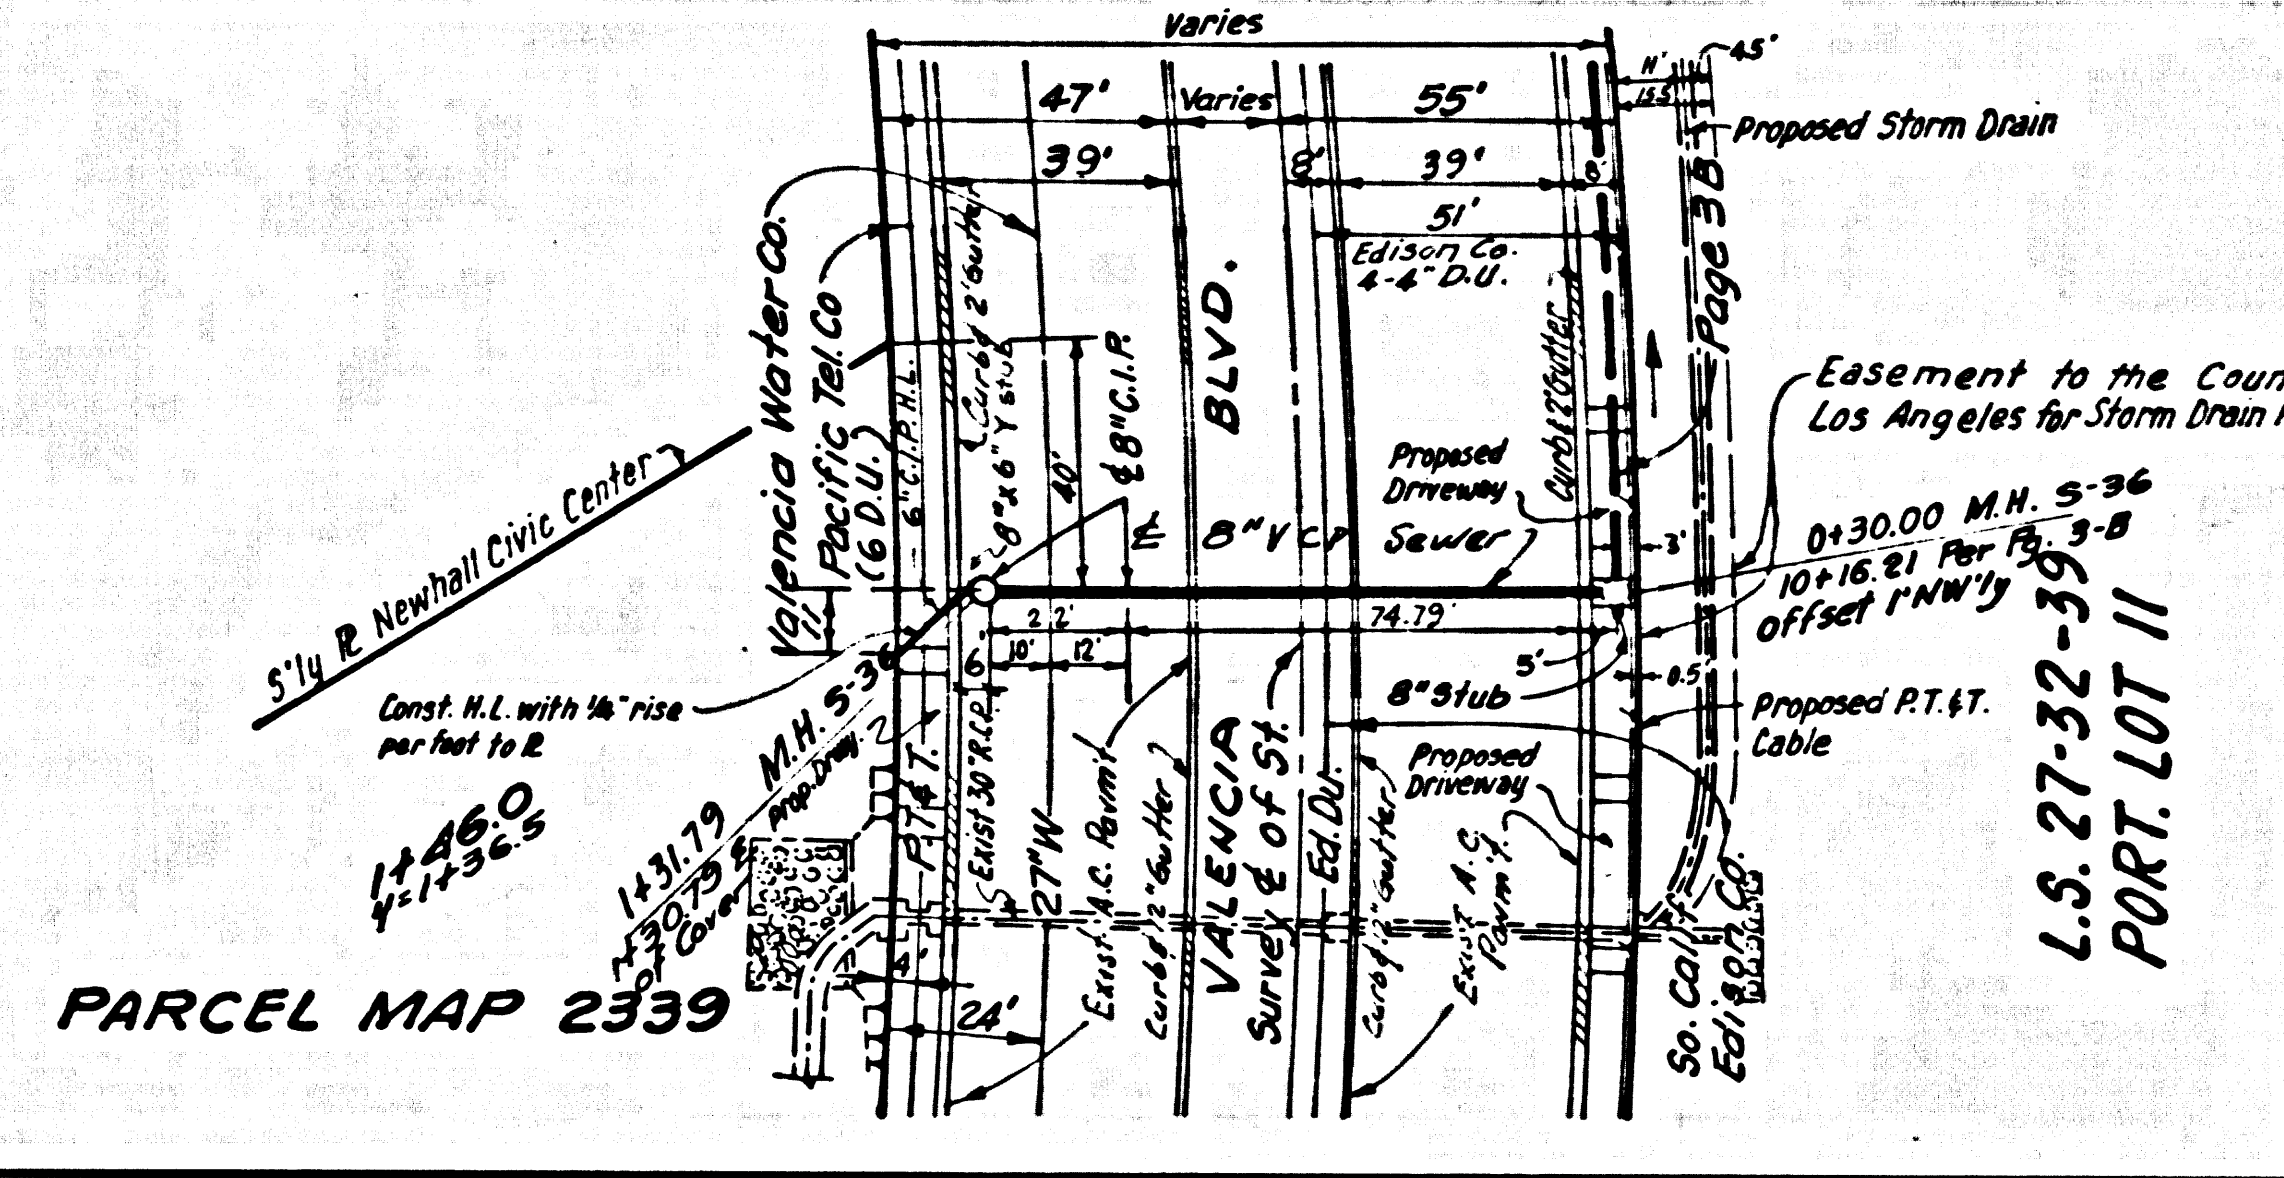
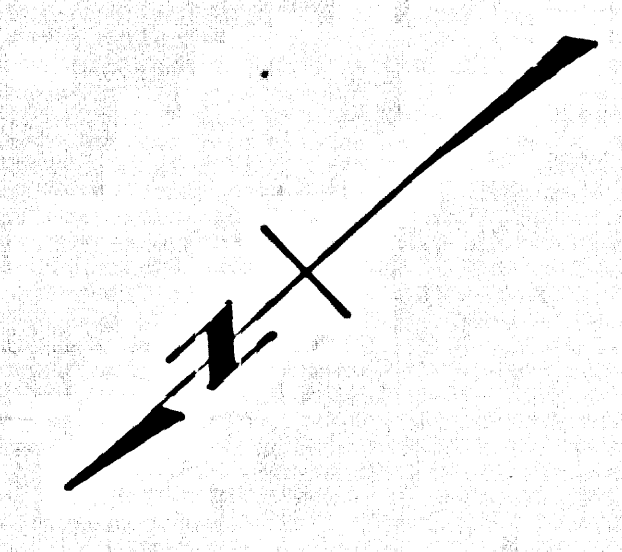


FC. 8887 PAGE 3

NO CHARGE FOR CONNECTIONS DOUBLE SCALE

NOTE: Contractor Shall Notify The Following Utility Companies At Least 48 Hours Prior To Excavation In Valencia Blvd.
 1. Valencia Water Co.
 Richard Mackey: 2 259-7550
 2. Pacific Tel. & Tel. Co.
 Bob Johnson: 259-3720
 3. Southern Calif. Edison Co.
 Bob Henderson 259-1500

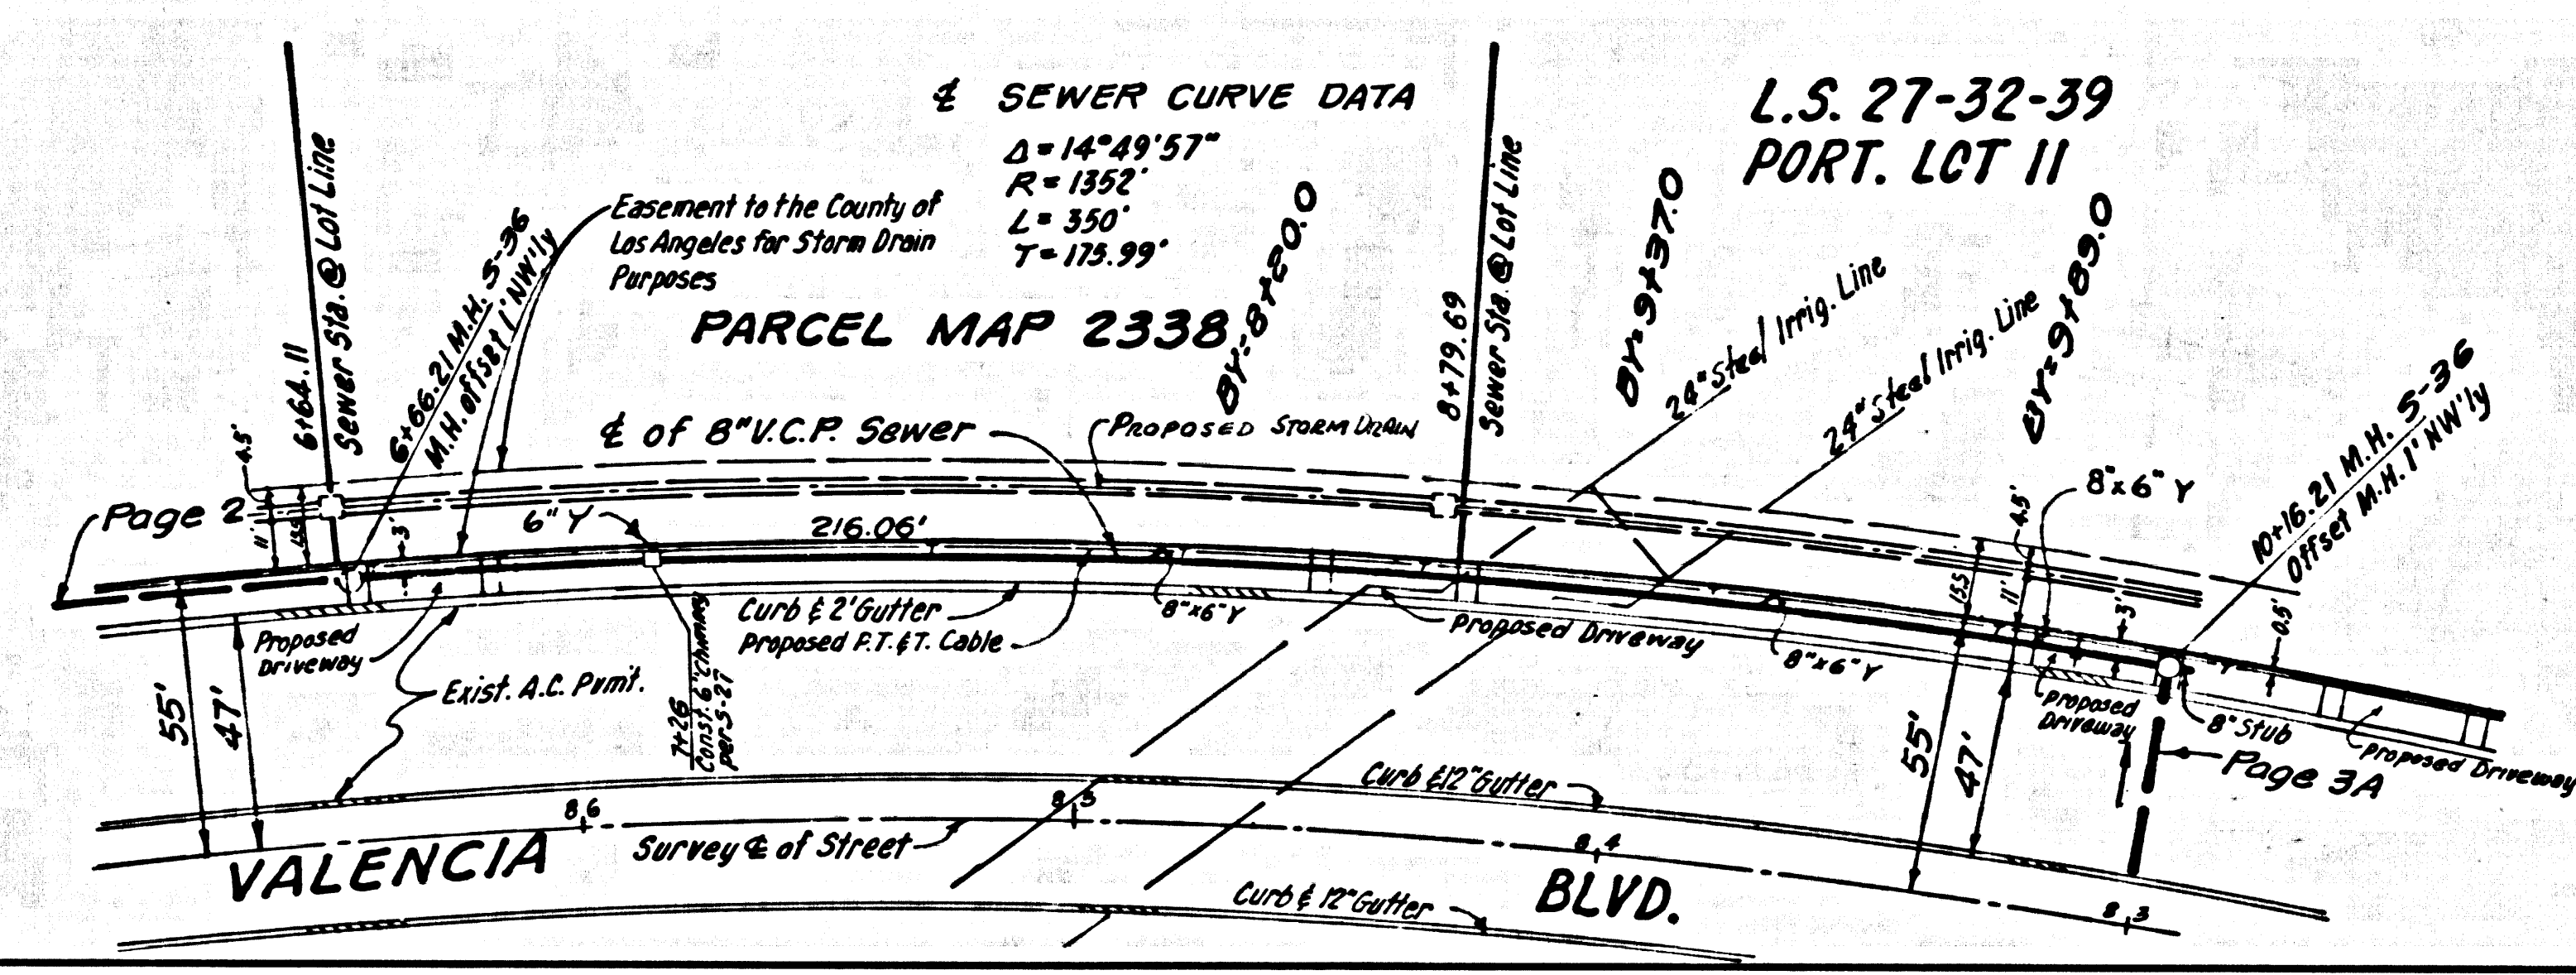

CONTRACTOR'S NOTE:
 Prior to construction of sewer, the Contractor shall expose the existing utilities to verify the clearances shown on this Plan. The existence & location of any underground utility pipe or structures shown on this Plan are obtained by search of available records. The Contractor is responsible to take due precautionary measures to protect utility lines shown and other lines not shown or not of record.

PAGE