


B.M. S.L. 942 ELEV. 1423.093
 USE C&S BR CAP N END W ADJL SPRR
 CULV NO 400-82 BENEATH SIERRA HWY
 RR OVERPASS LOC 0.5 MI SWLY ALE SIERRA
 HWY FROM INT SOLEDAD CYN RD MKD (2-106-1955)
 NEWHALL QUAD 1955

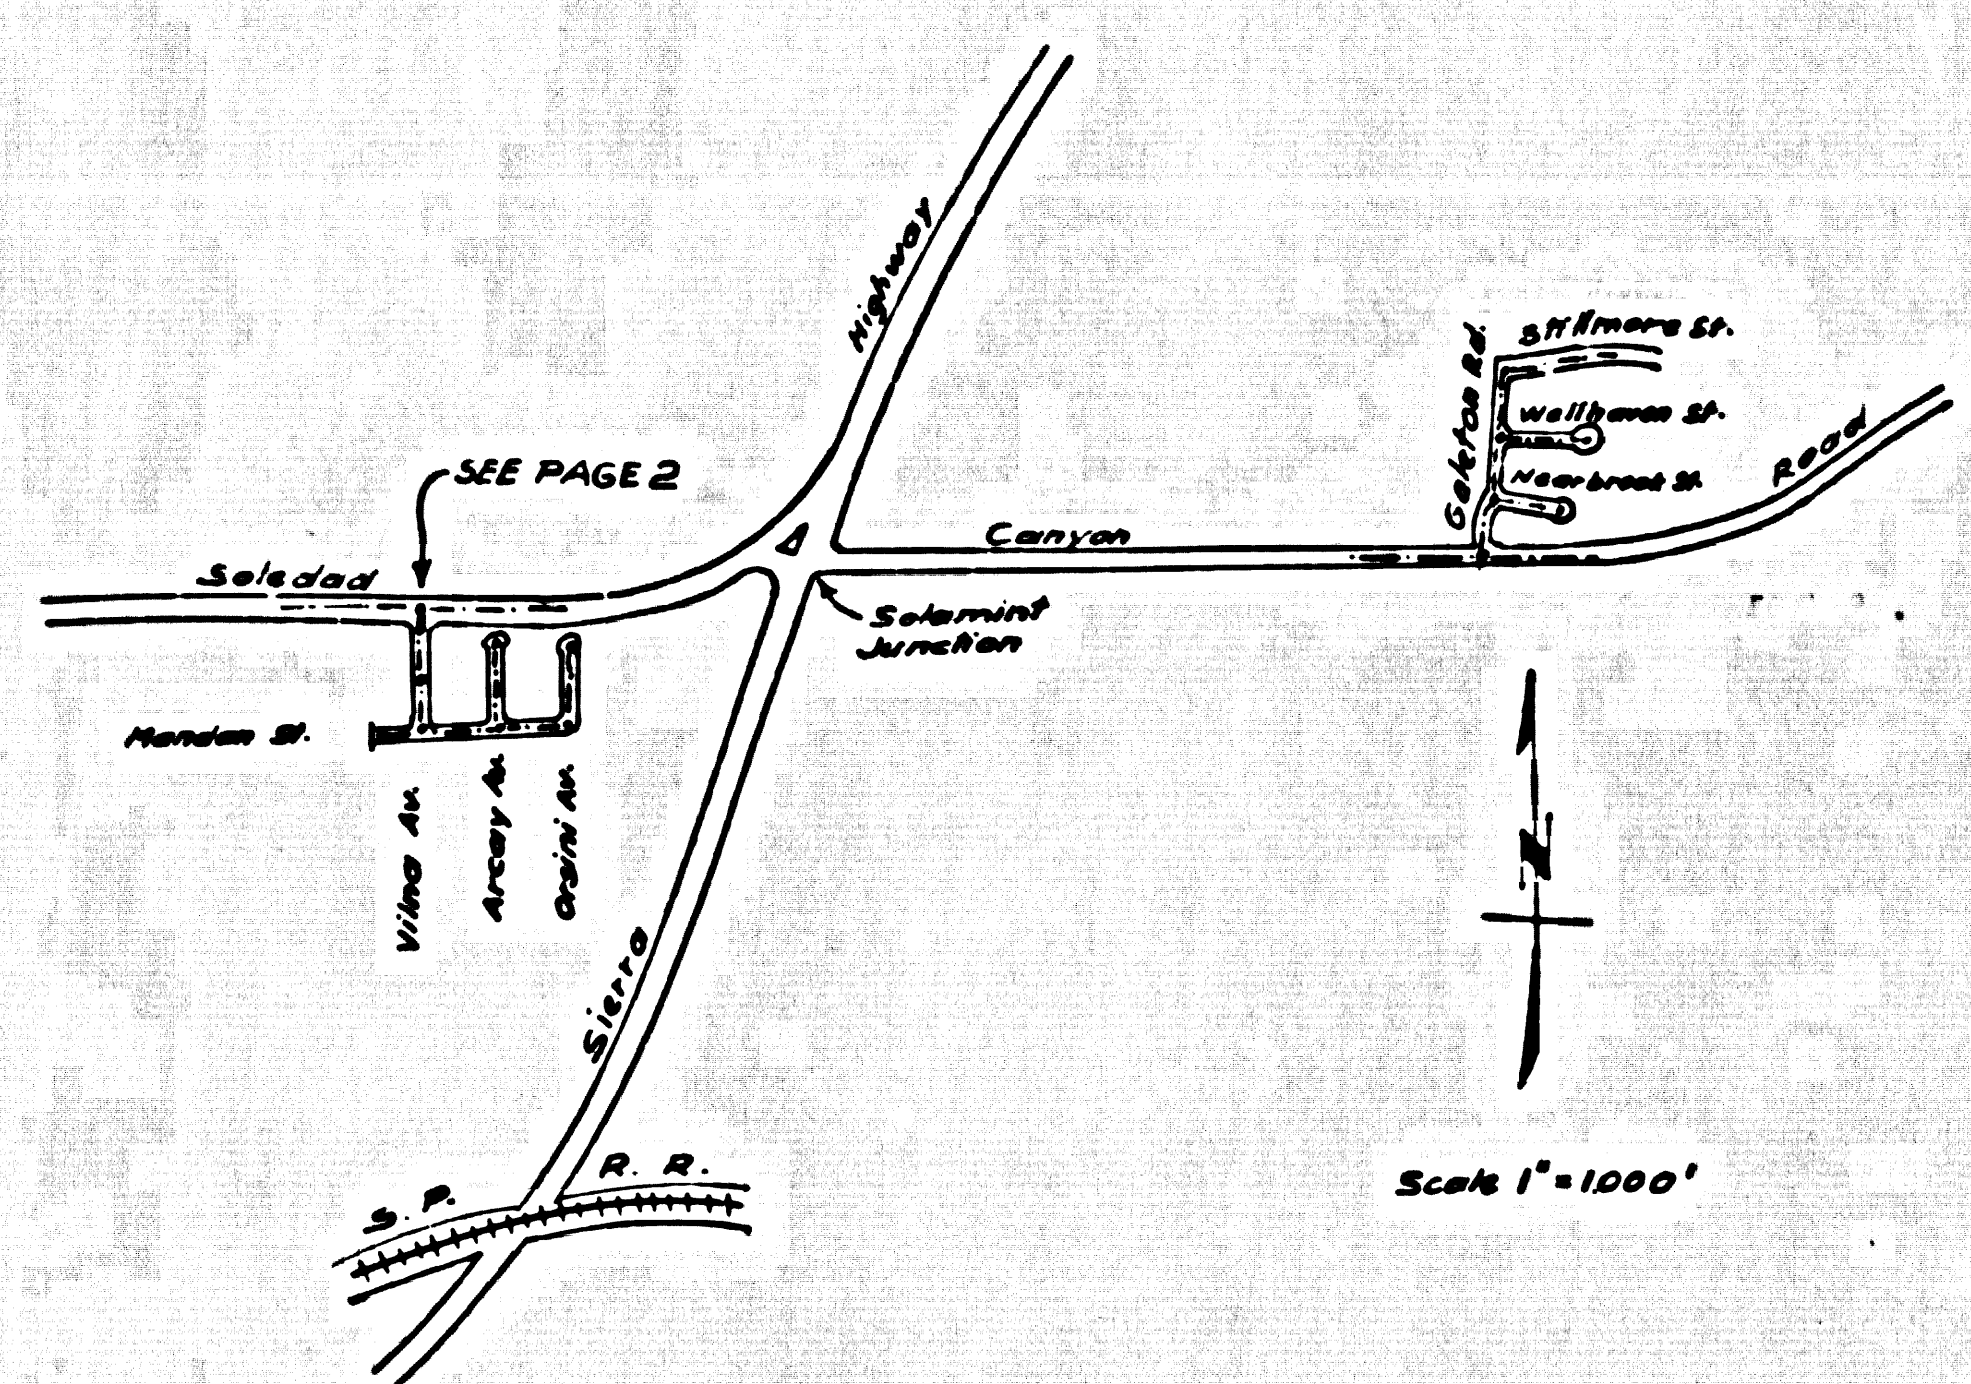

VICINITY MAP
 C.C. 8728
 RECONSTRUCTION OF SANITARY SEWERS
 IN SOLEDAD CYN. RD.

GENERAL NOTES:
 REFER TO SECTION 7-10-41 OF STANDARD SPECIFICATIONS REGARDING SAFETY ORDERS.
 PRECAST CONCRETE SHALL BE CAST IN PLACE OR PRECAST CONCRETE PER S-20, EXCEPT AS NOTED.
 VERTICAL CURVE DATA SHALL BE IN ACCORDANCE WITH SECTION 200-2.3 OF STANDARD SPECIFICATIONS.
 JOINTS BETWEEN CURBS, GUTTERS, AND SIDEWALKS SHALL BE MADE OF RUBBER GASKETS, TYPE 'C-2' JOINTS.
 SURFACING SHALL BE IN ACCORDANCE WITH SECTION 200-2.3 OF STANDARD SPECIFICATIONS.
 BEFORE TO BE TESTED FOR LOADS PER SECTION 200-2.3 OF STANDARD SPECIFICATIONS AND SPECIAL PROVISIONS.
 PRIOR TO TRENCH EXCAVATION, THE CONTRACTOR SHALL NOTIFY AND OBTAIN APPROVAL FROM THE COUNTY
 ENGINEER OF A DETAILED PLAN SHOWING THE DESIGN OF SHORING, BRACING, SLOPING OR OTHER PROVISIONS FOR
 WORKER PROTECTION FROM HAZARD OF COLLAPSE. IF SUCH PLAN VARIES FROM THE OTHER SYSTEM
 STANDARDS ESTABLISHED BY CONSTRUCTION SAFETY ORDERS, IT SHALL BE PREPARED BY A REGISTERED
 CIVIL OR STRUCTURAL ENGINEER.
 EXISTING SEWER SERVICES AND FLOW SHALL BE MAINTAINED AT ALL TIMES.

STREET RESURFACING:
 STREET RESURFACING METHODS SHALL BE IN ACCORDANCE WITH SECTION 200-1.12.8 OF THE SPECIAL PROVISIONS.
 FINAL STREET RESURFACING IN ANY LOCATION SHALL BE COMPLETED WITHIN 10 DAYS AFTER COMPLETION OF TRENCH BACKFILL.
 THE RESURFACED AREA SHALL BE SEALED WITH #5-1 EMULSION AND 1/2 INCH CULVERED ROCK.
 IF SURFACING SCHEDULE RESURFACE TRENCH WITHIN PAVED AREA WITH TYPE 1 ASPHALTIC CONCRETE 4 INCHES IN THICK-
 NESS ON 10 INCHES OF AGGREGATE BASE MATERIAL.

- THE FOLLOWING LATEST REVISED STANDARD PLANS ON FILE IN THE OFFICE OF COUNTY ENGINEER SHALL APPLY IN THE CONSTRUCTION OF THIS PROJECT.
- | | | | |
|-----------------------------------|------|---|------|
| LOGS | S-1 | CRABING AND ENCASMENT | S-23 |
| MINIMUM PUBLIC SAFETY REQUIREMENT | S-2 | STANDARD WPT ON THE SUPPORT | S-26 |
| BRICK MANHOLE | S-3 | ALLOWABLE TRENCH WIDTHS | S-28 |
| MANHOLE STEP | S-17 | LOCKING MANHOLE FRAME AND COVER | S-28 |
| SEEDING FOR SEWER PIPE | S-21 | NON REINFORCED PRECAST CONCRETE MANHOLE | S-26 |
| SPECIAL SUPPORT AND PROTECTION | S-22 | | |
- THE CONTRACTOR SHALL OBTAIN THE FOLLOWING PERMITS PRIOR TO CONSTRUCTION.
- LOS ANGELES COUNTY ROAD DEPARTMENT (SEE EXEMPT)
 -
- THE UNDERGROUND UTILITY COMPANIES WITHIN THE LIMITS OF THIS PROJECT ARE AS FOLLOWS:
- SOUTHERN CALIFORNIA GAS CO.
 - SOLEMINT WATER CO.

CASH CONTRACT NO. 8728,
 REPAIR
 OF SANITARY SEWERS
 IN
 SOLEDAD CANYON RD. 43467
 1 SHEET, 2 PAGES

SCALE VERT. 1"=4'
 HORIZ. 1"=40'
 APR., 1972
 COUNTY OF LOS ANGELES, CALIFORNIA
 HARVEY T. BRANDT COUNTY ENGINEER

APPROVED *[Signature]* 4-4-72
 COUNTY ENGINEER
 DESIGNED *[Signature]* 4-4-72
 REG. C. E. NO. 10463

NOTES:
 WORK SHALL BE CONSTRUCTED ACCORDING TO THE STANDARD SPECIFICATIONS FOR PUBLIC WORKS CONSTRUCTION (1972 EDITION) WITH THE SUPPLEMENTS AND COUNTY ENGINEER SPECIAL PROVISIONS FOR THE CONSTRUCTION OF SANITARY SEWERS DATED JAN. 1972 AND SHALL BE PROSECUTED ONLY IN THE PRESENCE OF THE COUNTY ENGINEER.
 THE CONTRACTOR SHALL NOTIFY THE CONSTRUCTION DIVISION BY TELEPHONE 800-8747, EXT. 8158 AT LEAST 24 HOURS BEFORE STARTING ANY WORK UNDER THE CONTRACT.
 GRADES TO WHICH THIS IMPROVEMENT IS TO BE CONSTRUCTED ARE SHOWN ON PLANS AND PROFILES. GRADE POINTS FOR TOP OF CURB, CENTER LINE OF STREET OR CENTER LINE OF ALLEY ARE SHOWN BY CIRCLES ON PROFILES. AT ALL POINTS BETWEEN DESIGNATED POINTS THE GRADE SHALL BE ESTABLISHED SO AS TO CONFORM TO A STRAIGHT LINE DRAWN BETWEEN SAID DESIGNATED POINTS.
 ELEVATIONS ARE IN FEET ABOVE U.S.C. & G.S. MEAN LEVEL DATUM OF 1929.
 THIS DRAWING AND THE DATA HEREON ARE HEREBY MADE A PART OF THE SPECIFICATIONS.

LAYOUT	MOCIANU	CHECKED	ANDERSON
TRACED	MOCIANU	MAINTENANCE	A. B.
F. B.			W.S. 62

NEWHALL BUILDING DISTRICT NO 82

