

SANITARY SEWERS

55747

TO BE CONSTRUCTED IN TRACT NO. 45546 (OFF-SITE SEWER) PRIVATE CONTRACT NO. 11294 INDEX 1906 2 SHEETS; 4 PAGES



SCALE: VERT. 1" = 8' HORIZ. 1" = 40' SEPT. 1996 PREPARED IN THE OFFICES OF MDS CONSULTING 3320 REDHILL AVENUE VAN NUYS, CALIF. TEL. NO. (714) 251-8821 BY: Stanley C. Moore REG. C.E. No. 20596

THE FOLLOWING LATEST REVISED STANDARD PLANS ON FILE IN THE OFFICE OF THE DEPARTMENT OF PUBLIC WORKS SHALL APPLY IN THE CONSTRUCTION OF THIS PROJECT:

Table with 2 columns: ITEM NO. and DESCRIPTION. Lists standards for manholes, pipes, and bedding.

PRIVATE ENGINEER'S NOTICE TO CONTRACTORS

THE EXISTENCE AND LOCATION OF ANY UNDERGROUND UTILITY PIPES OR STRUCTURES SHOWN ON THESE PLANS ARE OBTAINED BY A SEARCH OF THE AVAILABLE RECORDS... REGISTERED ENGINEER Stanley C. Moore 10/25/96 R.C.E. NO. 20596

GENERAL NOTES:


- 1. A SEWER CONSTRUCTION PERMIT SHALL BE OBTAINED AND A FEE PAID FOR CONSTRUCTION INSPECTION AND RECORD PLANS TO THE DEPARTMENT OF PUBLIC WORKS... 14. THE PRIVATE ENGINEER SHALL FURNISH THE HOUSE LATERAL DEPTH AT THE PROPERTY LINE...

CONSTRUCTION NOTES

- 1. PROVIDE SURVEY STAKES ON THE PROPERTY LINE OR PROPERTY LINES PRODUCED AT RIGHT ANGLES TO THE SEWER LINE... 13. SEWERS TO BE TESTED FOR LEAKAGE PER SECTION 306-1.4 OF THE STANDARD SPECIFICATIONS AND SPECIAL PROVISIONS.

NO CONNECTION FOR THE DISPOSAL OF INDUSTRIAL WASTES SHALL BE MADE TO SEWERS SHOWN ON THESE DRAWINGS UNTIL A PERMIT FOR INDUSTRIAL WASTEWATER DISCHARGE HAS BEEN ISSUED BY THE SANITATION DISTRICTS FOR SAID CONNECTION



B.M. DY 5077 ELEV. 1304.124 CS MON. IN WELL 1 FT E & LINCOLN AVE. & 8 FT S & LOMA ALTA DR MKD (TRA STA MOUNT LOWE E 12 RE 2177 1940) BASELINE 1990 PASADENA QUAD. 19 90

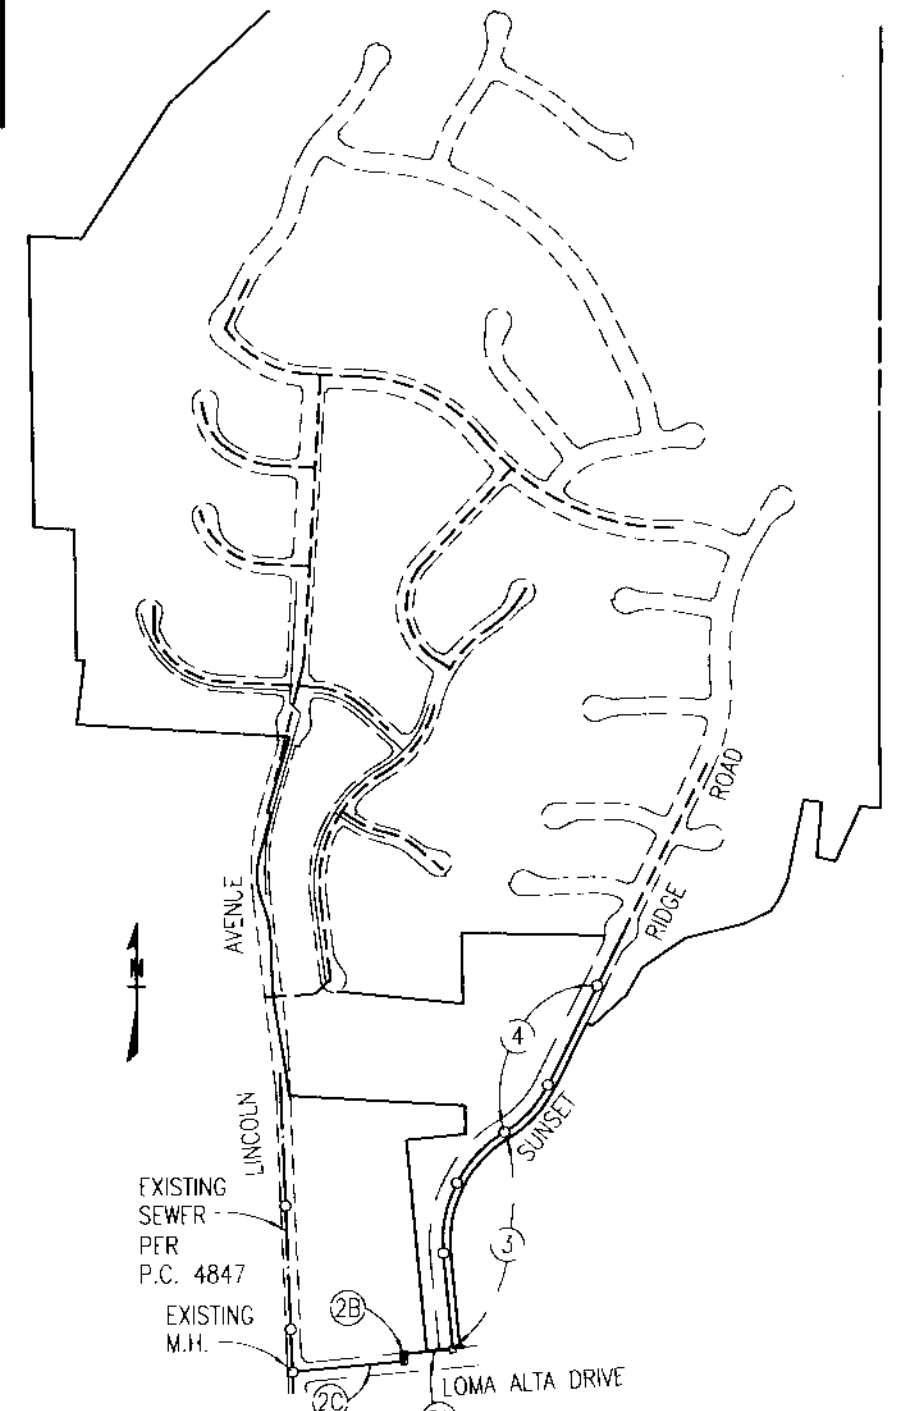


INDEX MAP TRACT NO. 45546 P.C. 11294

NUMBERS IN CIRCLES INDICATE PAGE NUMBERS 1" = 600' THOMAS GUIDE PAGE 535-64

NO L.A. CO. CHARGE FOR CONNECTIONS SEE COUNTY SAN. DIST. FOR SPECIAL CONNECTION CHARGES. TEL: (310)699-7411 EXT. 2727 DOUBLE SCALE

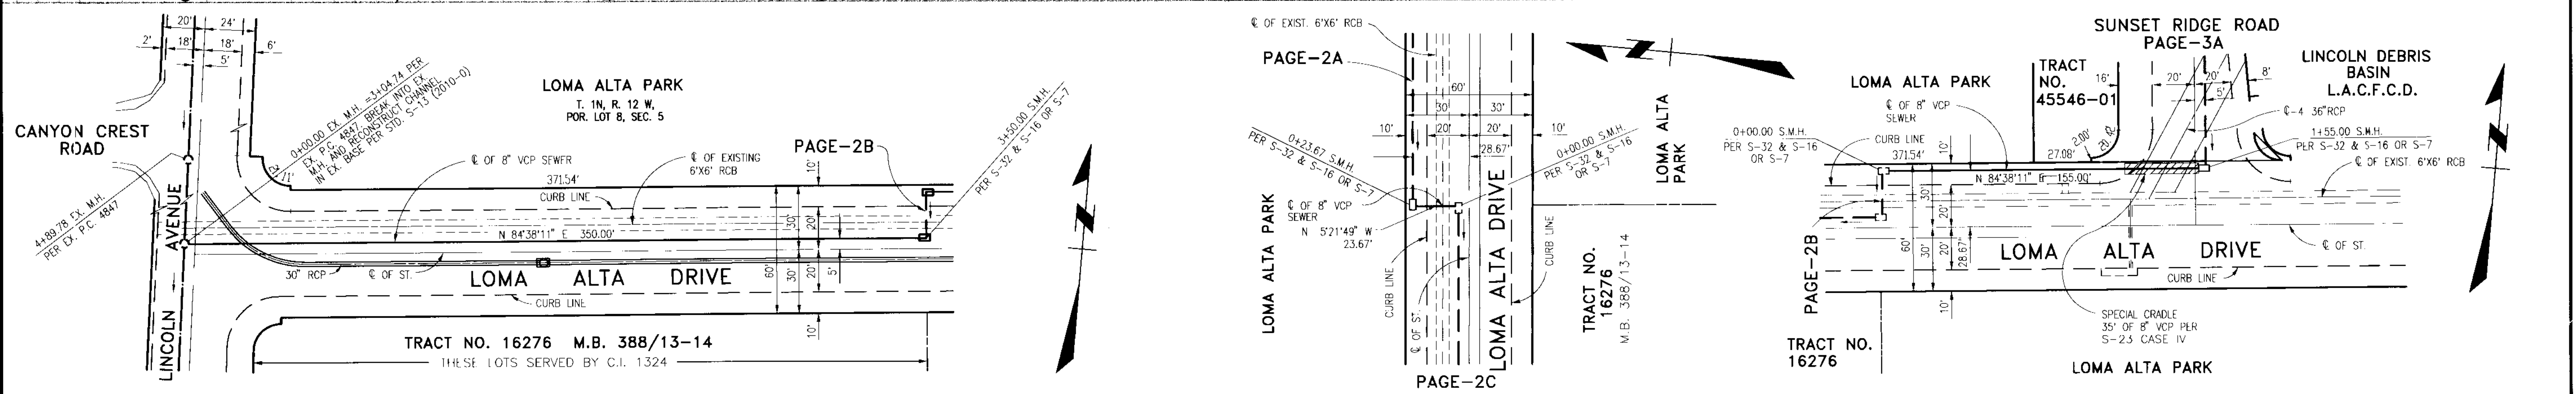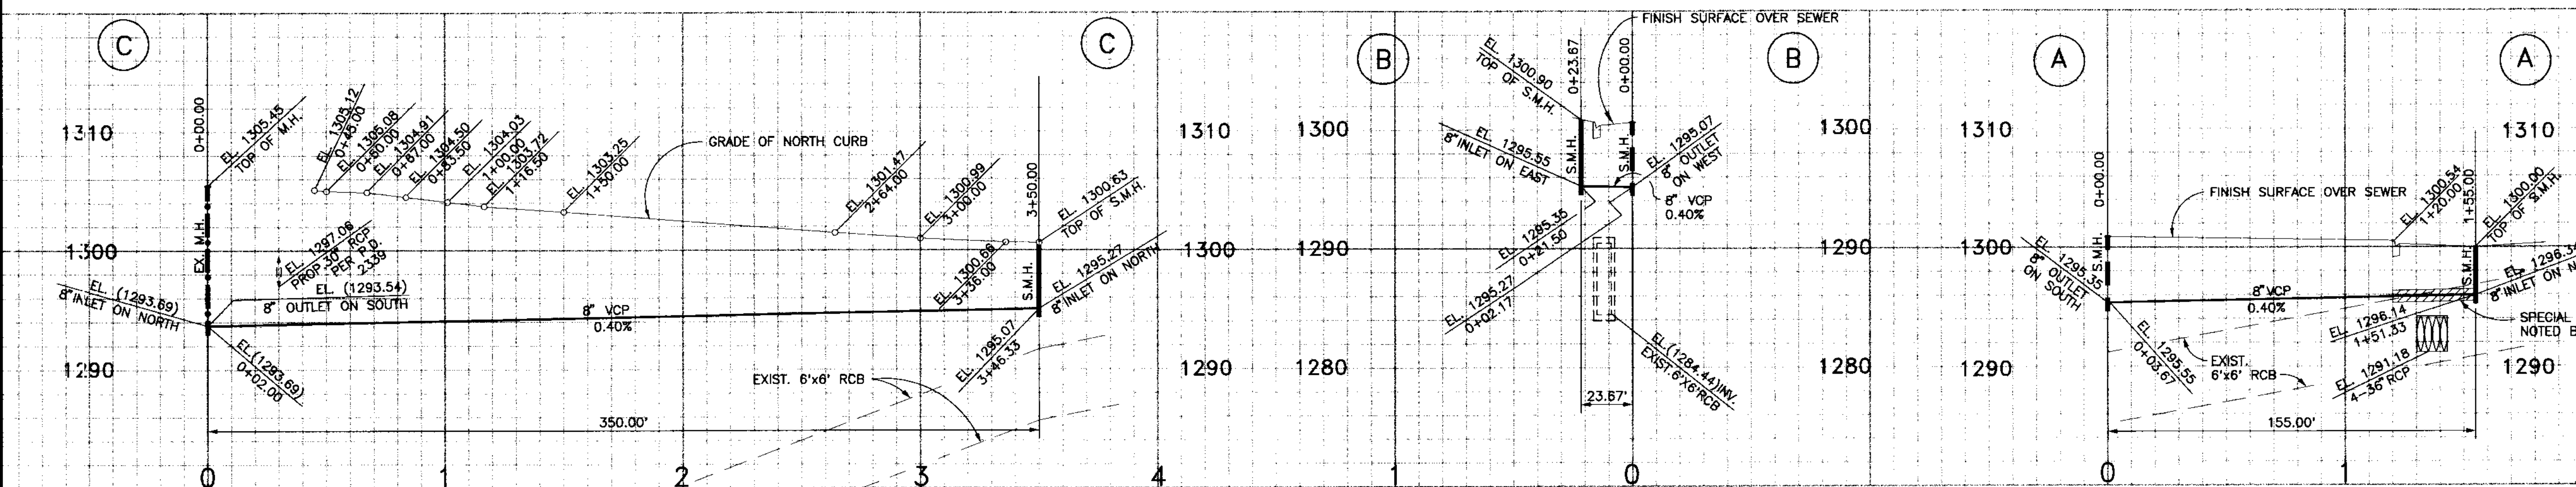

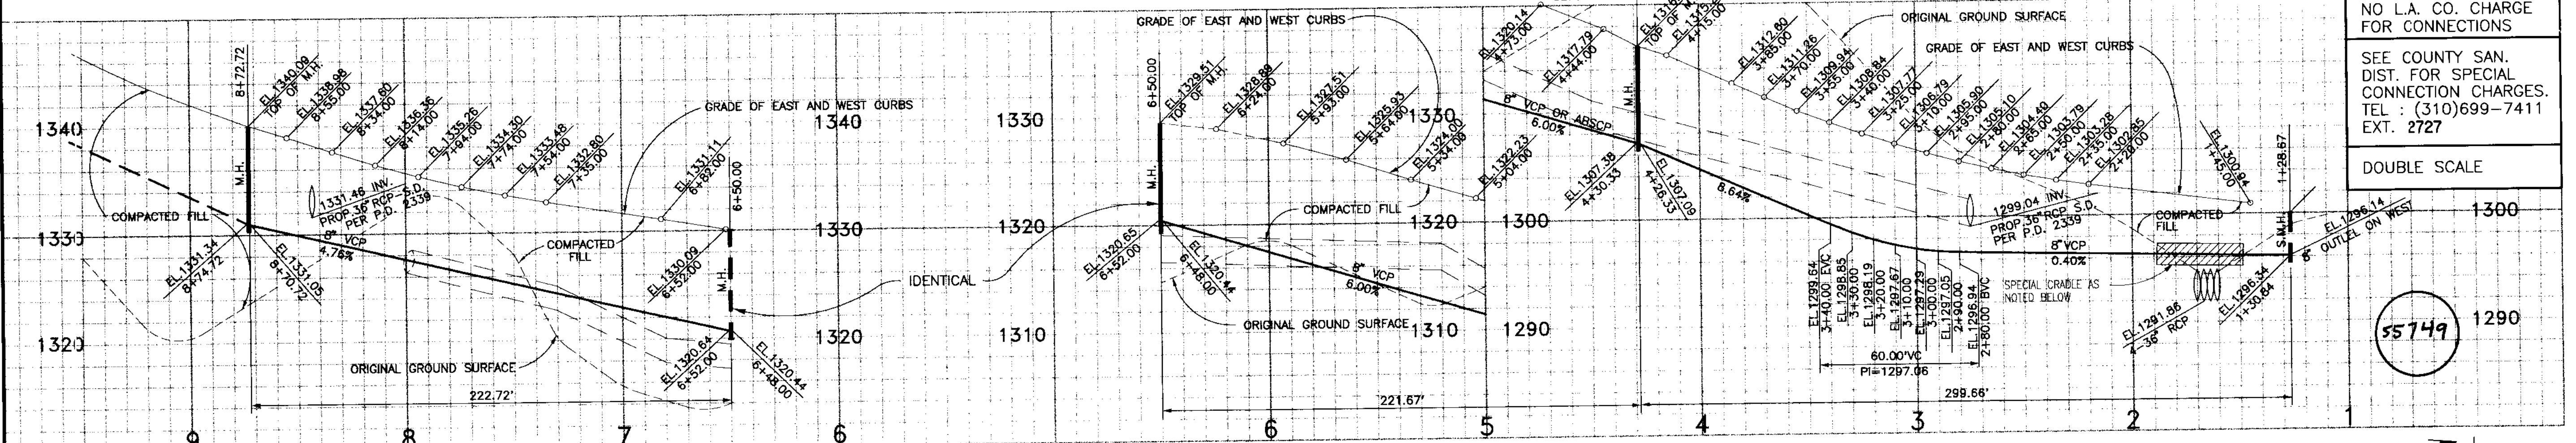


NO L.A. CO. CHARGE FOR CONNECTIONS

SEE COUNTY SAN. DIST. FOR SPECIAL CONNECTION CHARGES. TEL : (310)699-7411 EXT. 2727

DOUBLE SCALE

55749

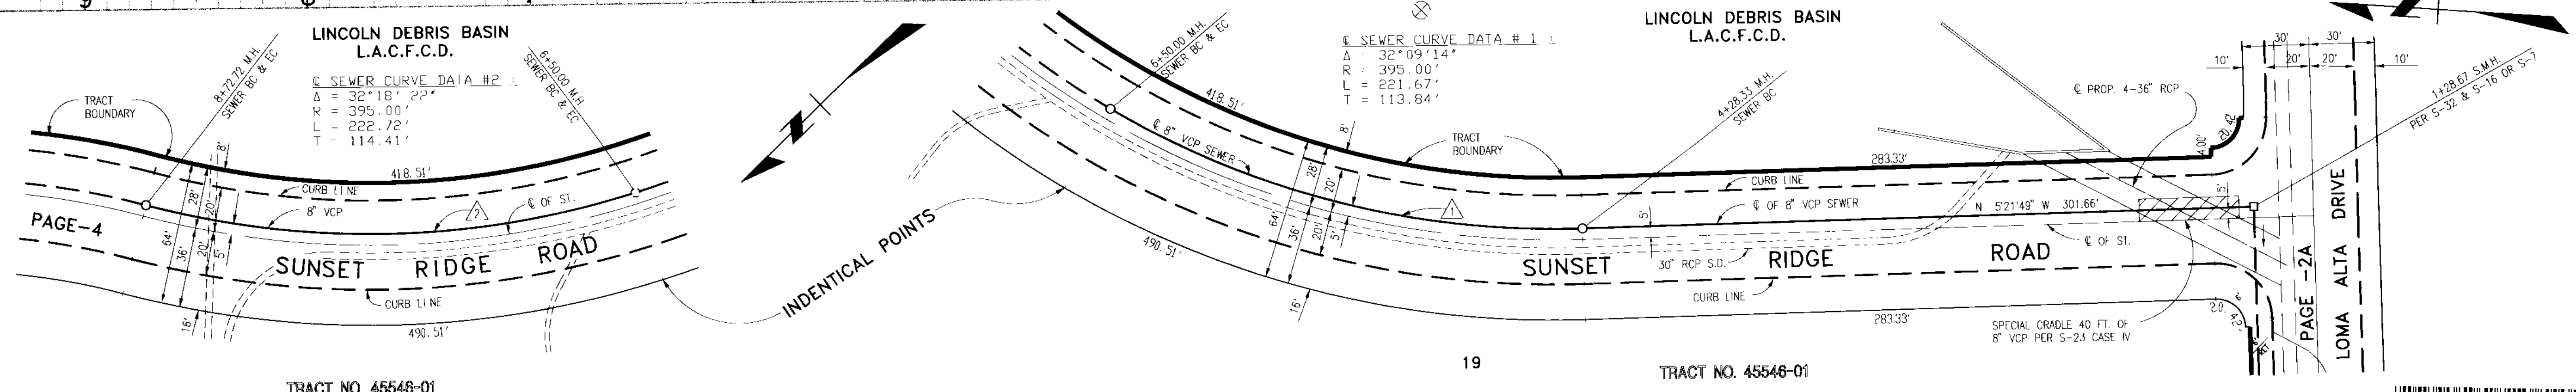


SEWER CURVE DATA # 2
 $\Delta = 32^{\circ}18'22''$
 $R = 395.00'$
 $L = 222.72'$
 $T = 114.41'$

SEWER CURVE DATA # 1
 $\Delta = 32^{\circ}09'14''$
 $R = 395.00'$
 $L = 221.67'$
 $T = 113.64'$

TRACT NO. 45546-01

TRACT NO. 45546-01

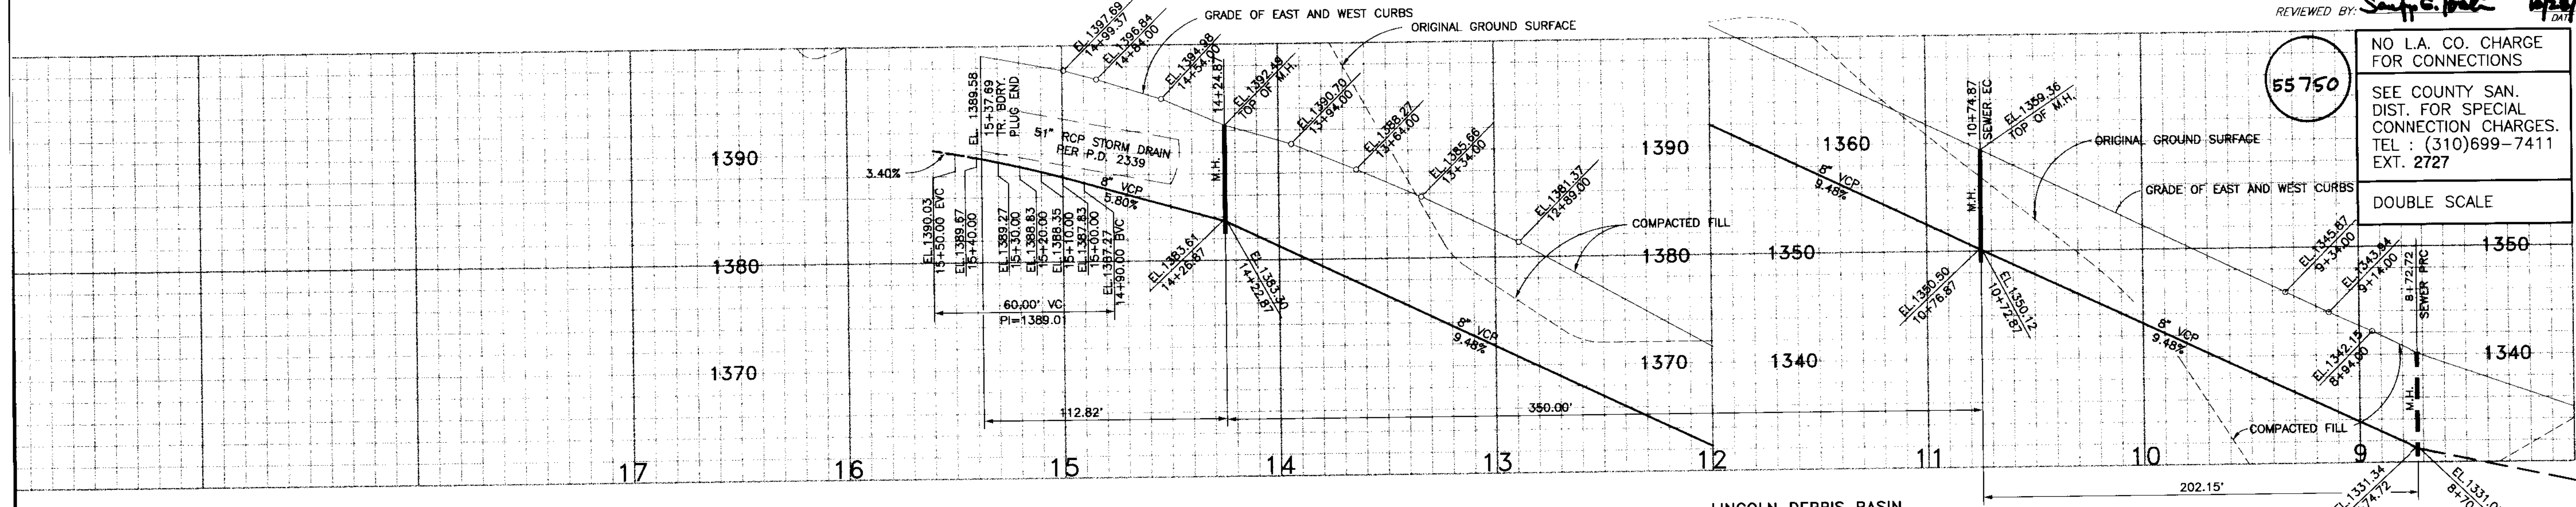

NO L.A. CO. CHARGE FOR CONNECTIONS

SEE COUNTY SAN. DIST. FOR SPECIAL CONNECTION CHARGES. TEL : (310)699-7411 EXT. 2727

DOUBLE SCALE

55750

ISSUE NO PERMIT. MAINLINE MUST BE EXTENDED & MANHOLE CONSTRUCTED.

SEE P.C. 11295 PAGE-23

SEWER CURVE DATA # 3
 $\Delta = 32^{\circ}37'30''$
 $R = 353.00'$
 $L = 202.15'$
 $T = 103.89'$

TRACT NO. 45546-01

TRACT NO. 45546-01