



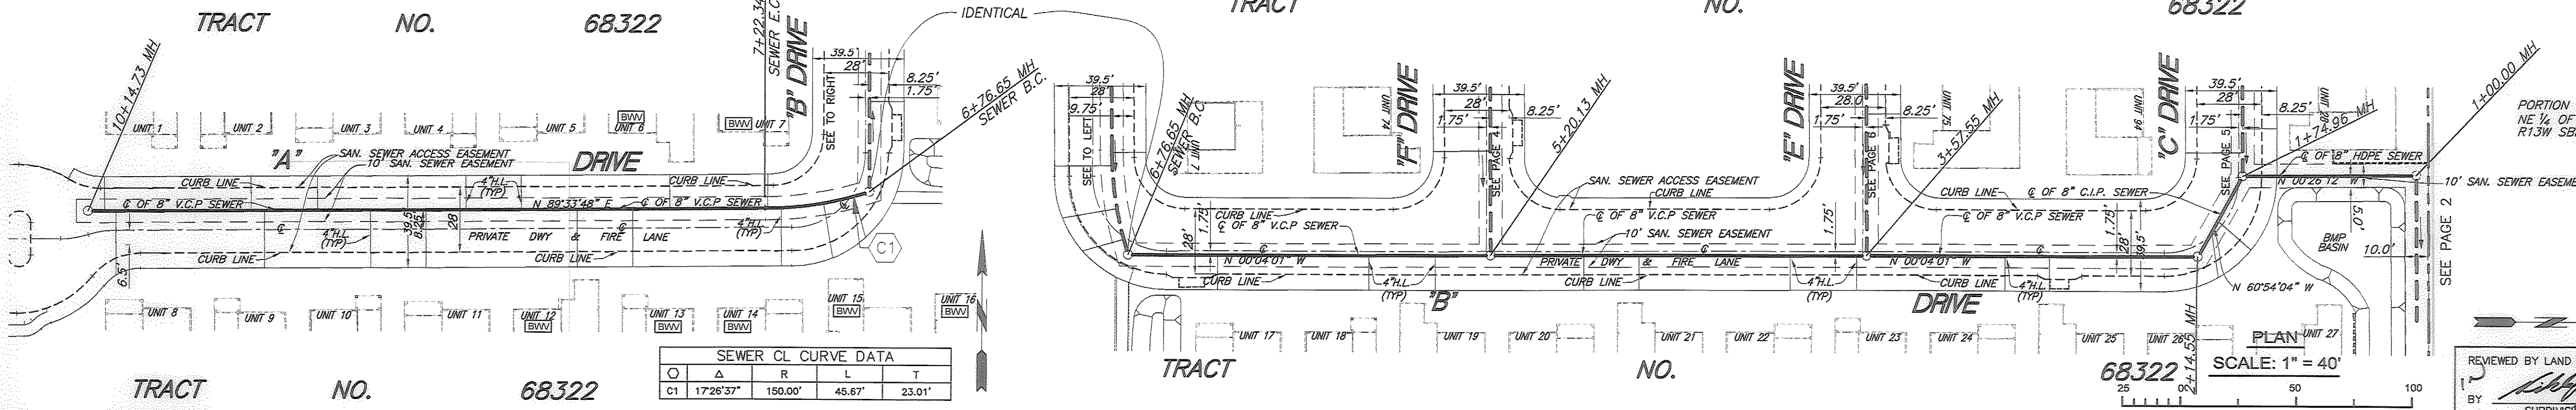

NO LA COUNTY CHARGES FOR CONNECTION  
 SEE COUNTY SANITATION DISTRICTS FOR SPECIAL CONNECTION CHARGES  
 SCALE: VERT. 1" = 4'  
 HORIZ. 1" = 40'

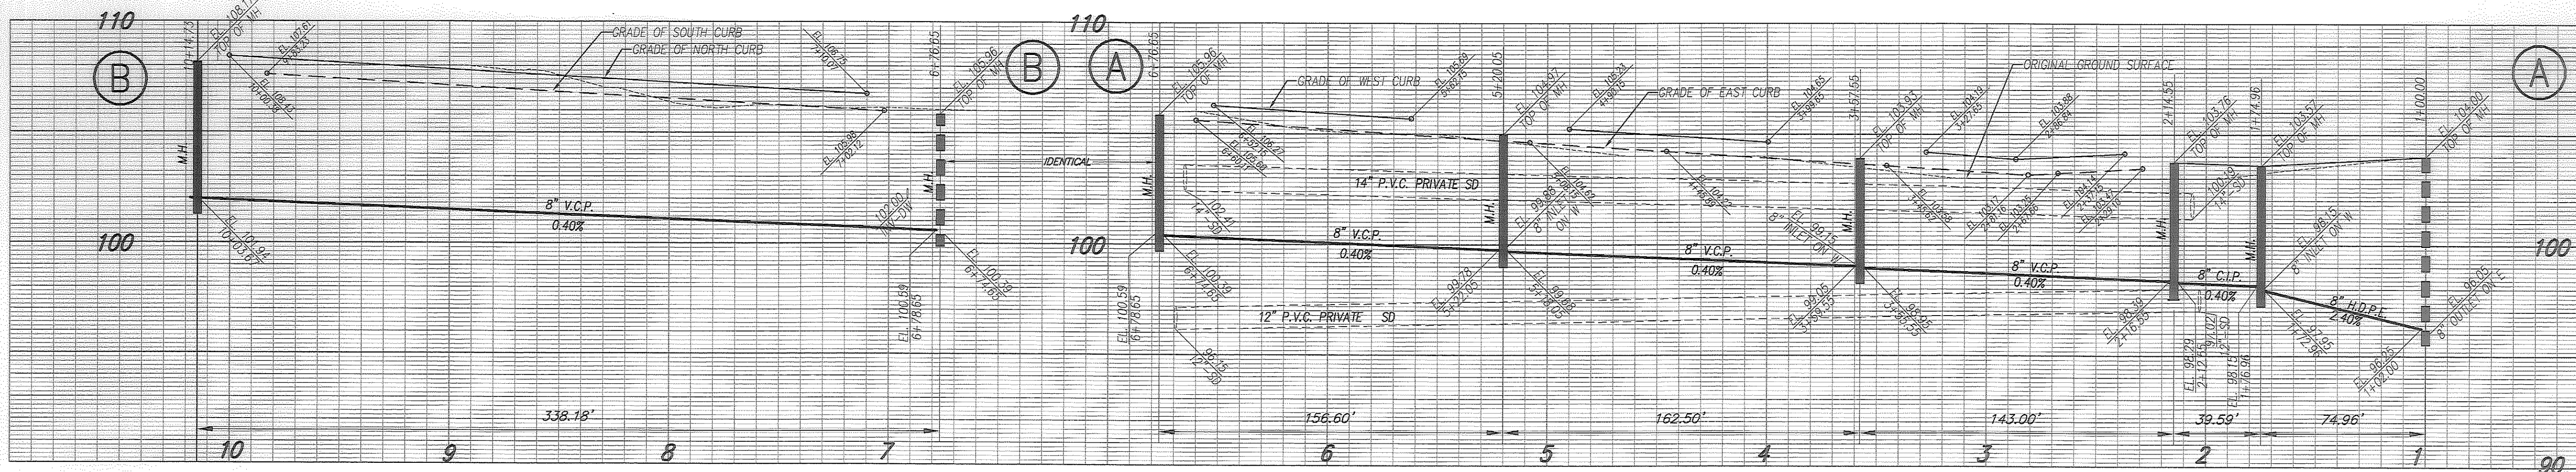

SEWER CL CURVE DATA				
Δ	R	L	T	
C1	1728'37"	190.00'	45.67'	23.01'




BACKWATER VALVES SHALL BE NECESSARY FOR LOTS/BUILDING UNITS 6,7,12,13,14,15,16

PS007692




REVIEWED BY LAND DEVELOPMENT DIVISION  
 BY: *[Signature]* 10/19/17 DATE  
 SUBDIVISION PLAN CHECKING SECTION

NO LA COUNTY CHARGES FOR CONNECTION  
 SEE COUNTY SANITATION DISTRICTS FOR SPECIAL CONNECTION CHARGES  
 SCALE: VERT. 1" = 4'  
 HORIZ. 1" = 40'

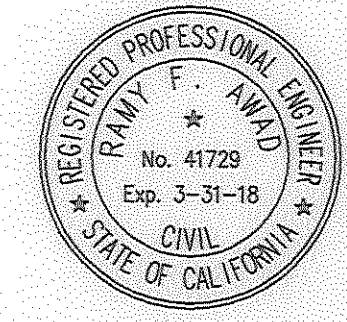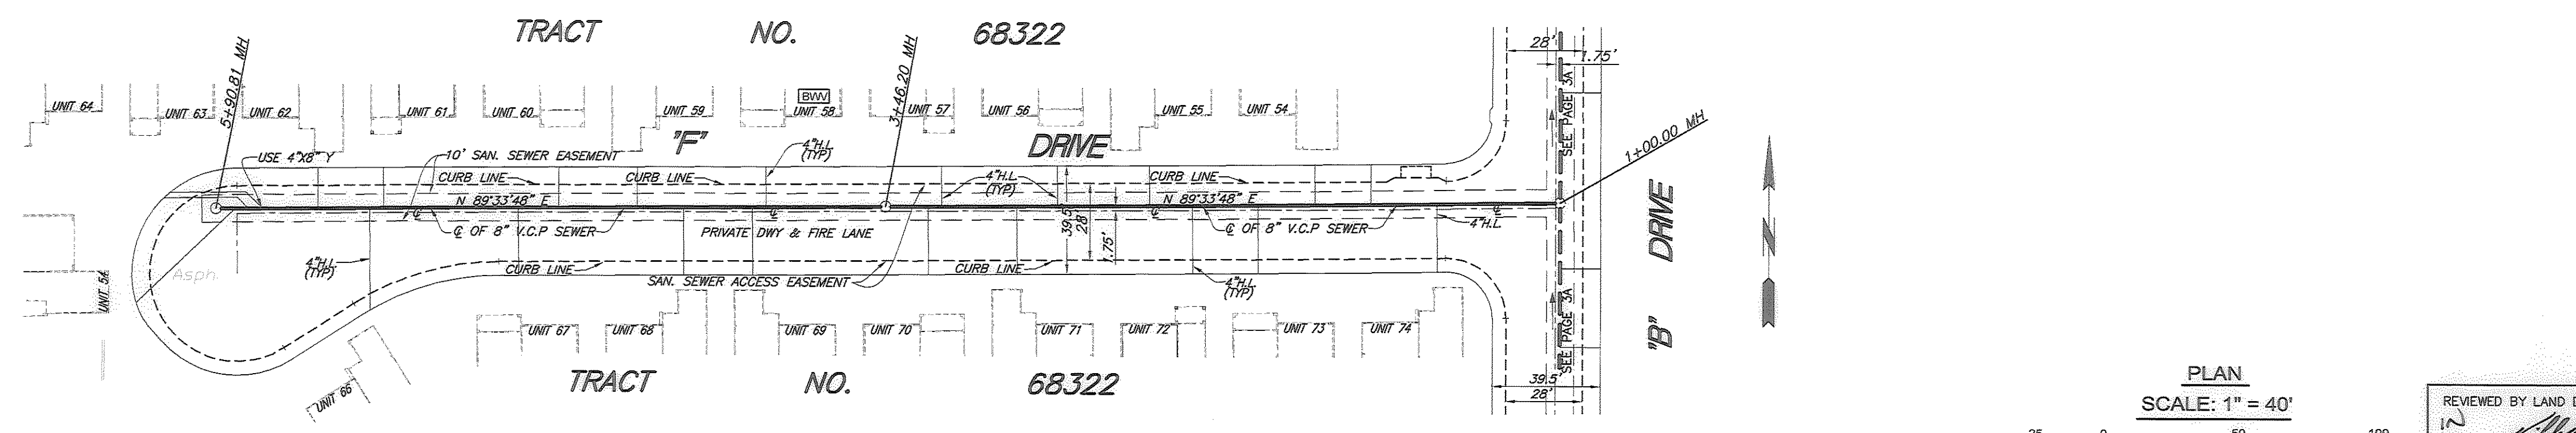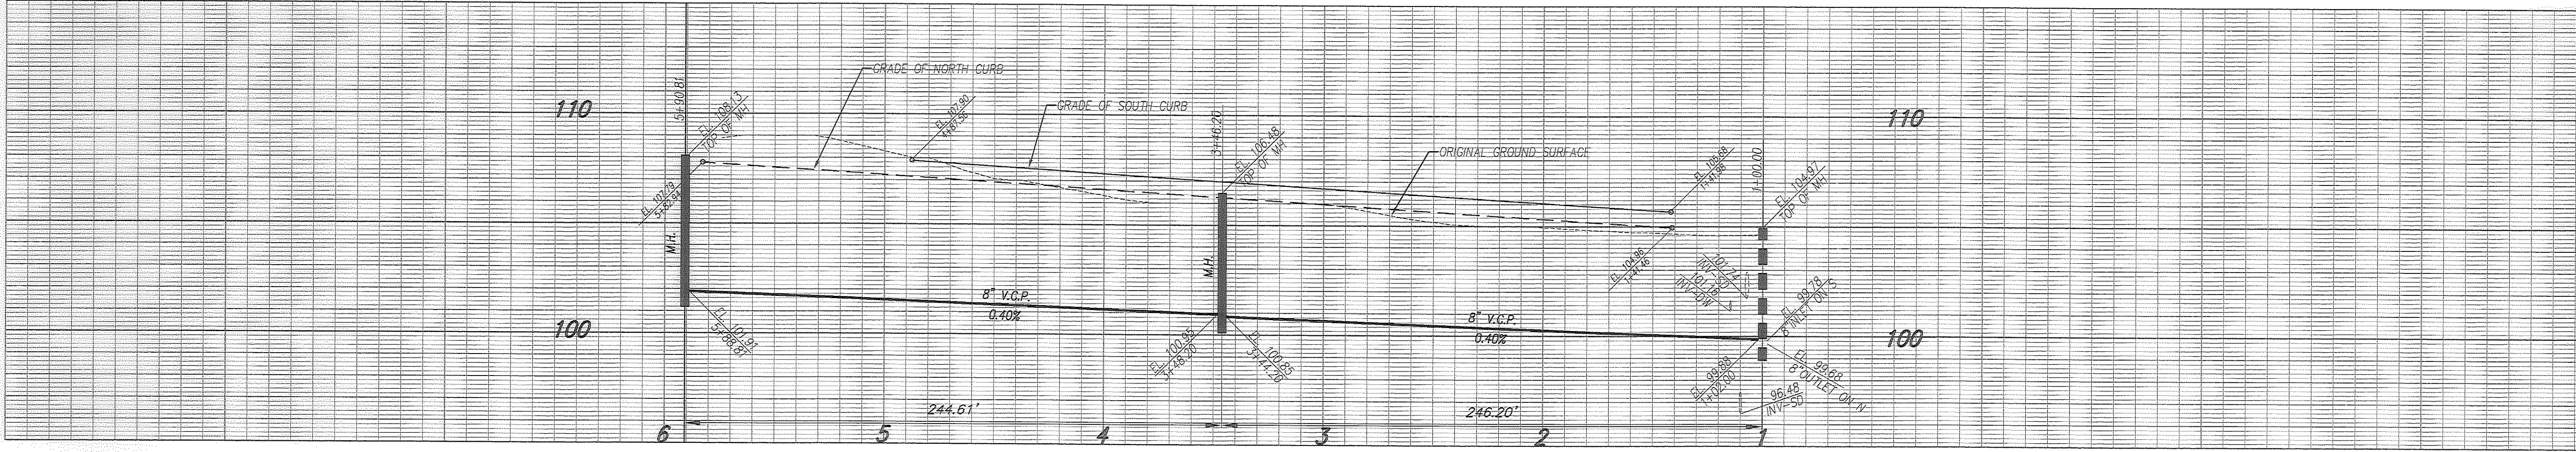


REVIEWED BY LAND DEVELOPMENT DIVISION  
 BY: *[Signature]* 10/19/17 DATE  
 SUBDIVISION PLAN CHECKING SECTION

NO LA COUNTY CHARGES FOR CONNECTION  
 SEE COUNTY SANITATION DISTRICTS FOR SPECIAL CONNECTION CHARGES  
 (562) 908-4288 Ext 2727  
 TEL. (666) 888-7444 Ext. 2727  
 SCALE: VERT. 1" = 4'  
 HORIZ. 1" = 40'

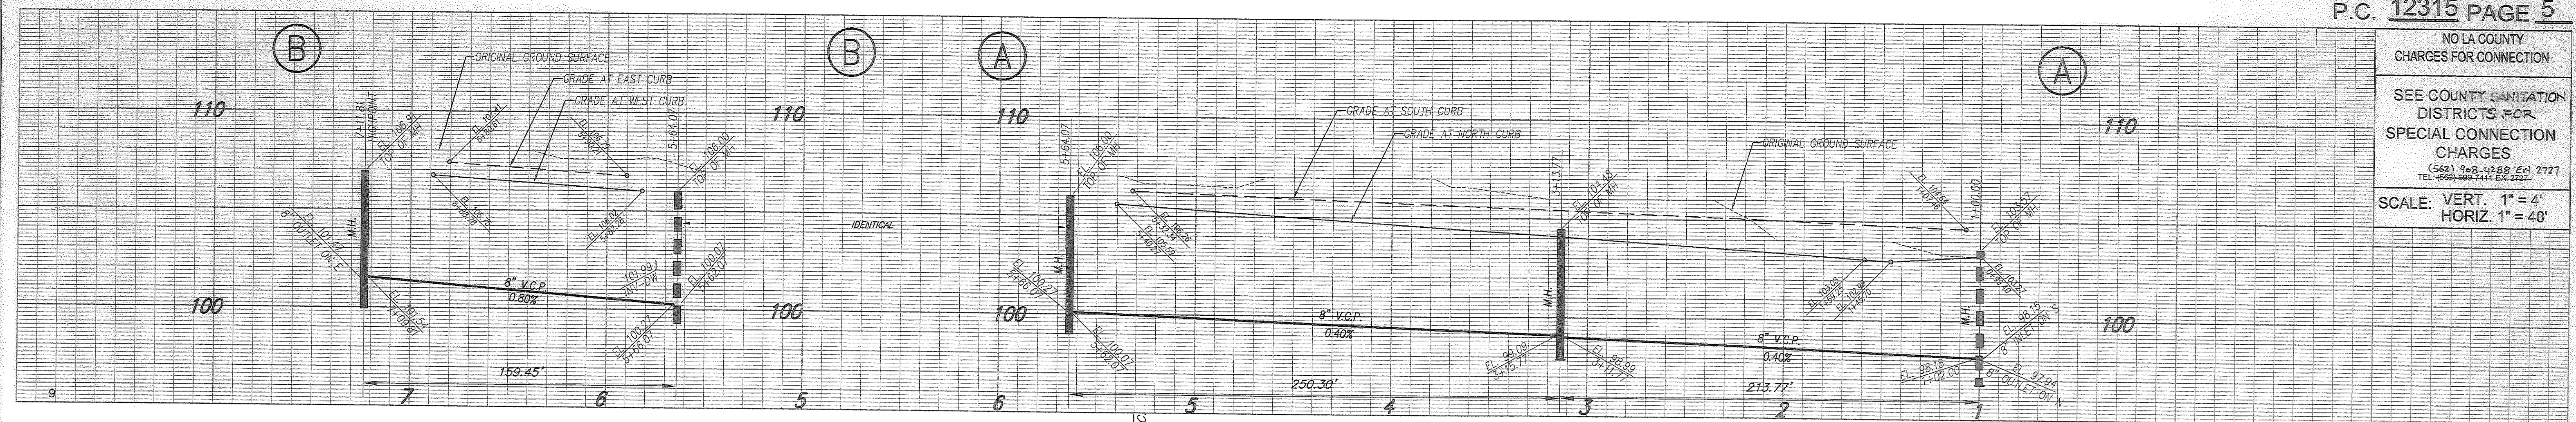

SEWER CL CURVE DATA				
Q	Δ	R	L	T
C1	18°22'40"	150.00'	48.11'	24.27'



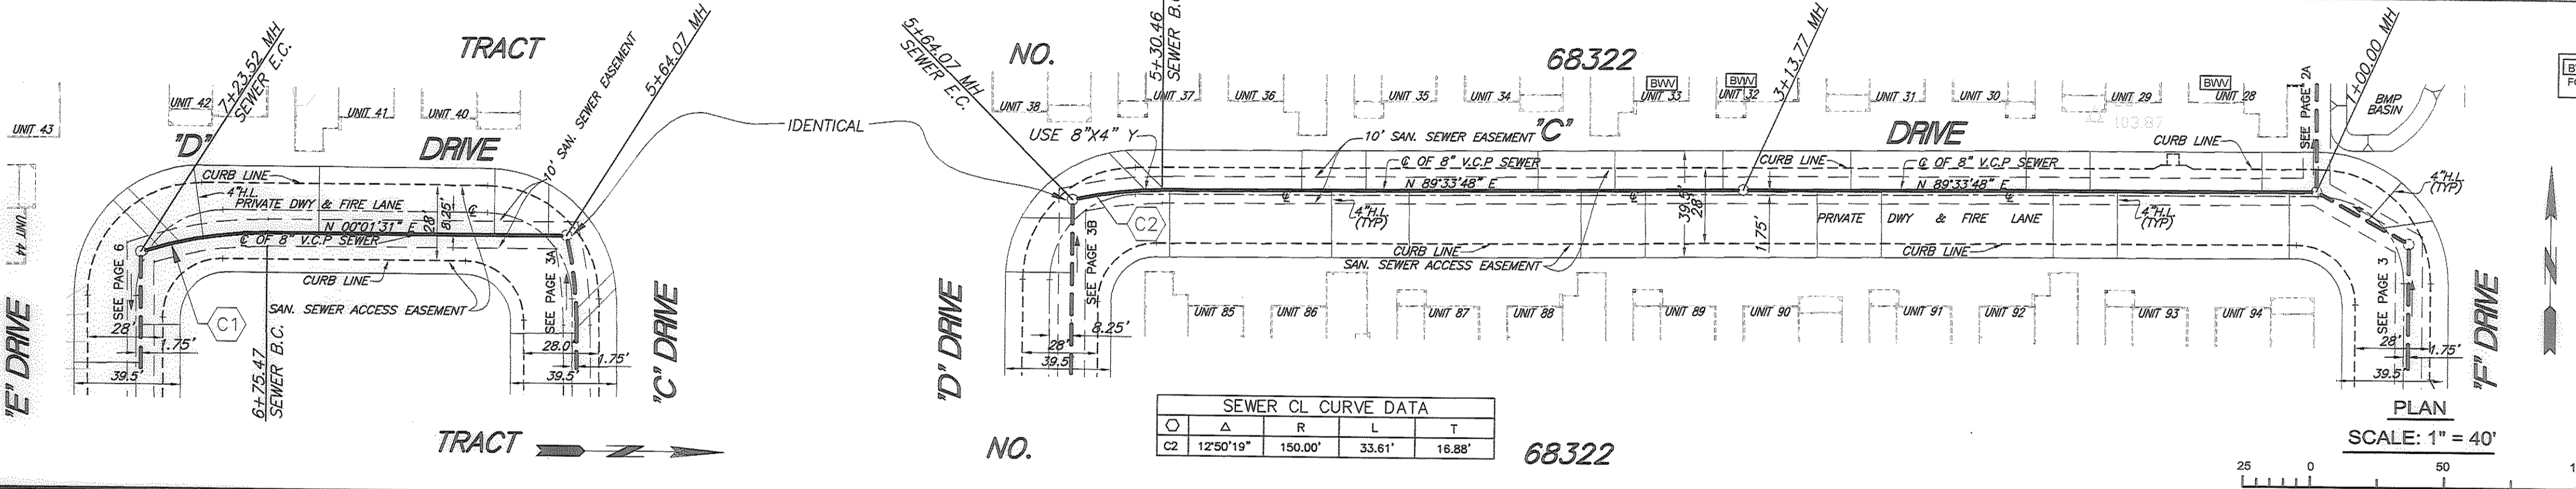


SEWER CL CURVE DATA				
Q	Δ	R	L	T
C2	12°50'19"	150.00'	33.61'	16.88'



REVIEWED BY LAND DEVELOPMENT DIVISION  
 BY: *[Signature]* 10/19/17  
 SUBDIVISION PLAN CHECKING SECTION DATE

NO LA COUNTY CHARGES FOR CONNECTION  
 SEE COUNTY SANITATION DISTRICTS FOR SPECIAL CONNECTION CHARGES  
 (562) 908-4288 Ext 2727  
 TEL. (666) 888-7444 Ext. 2727  
 SCALE: VERT. 1" = 4'  
 HORIZ. 1" = 40'

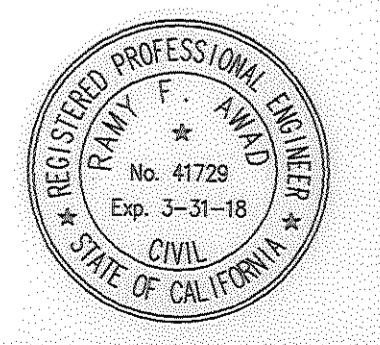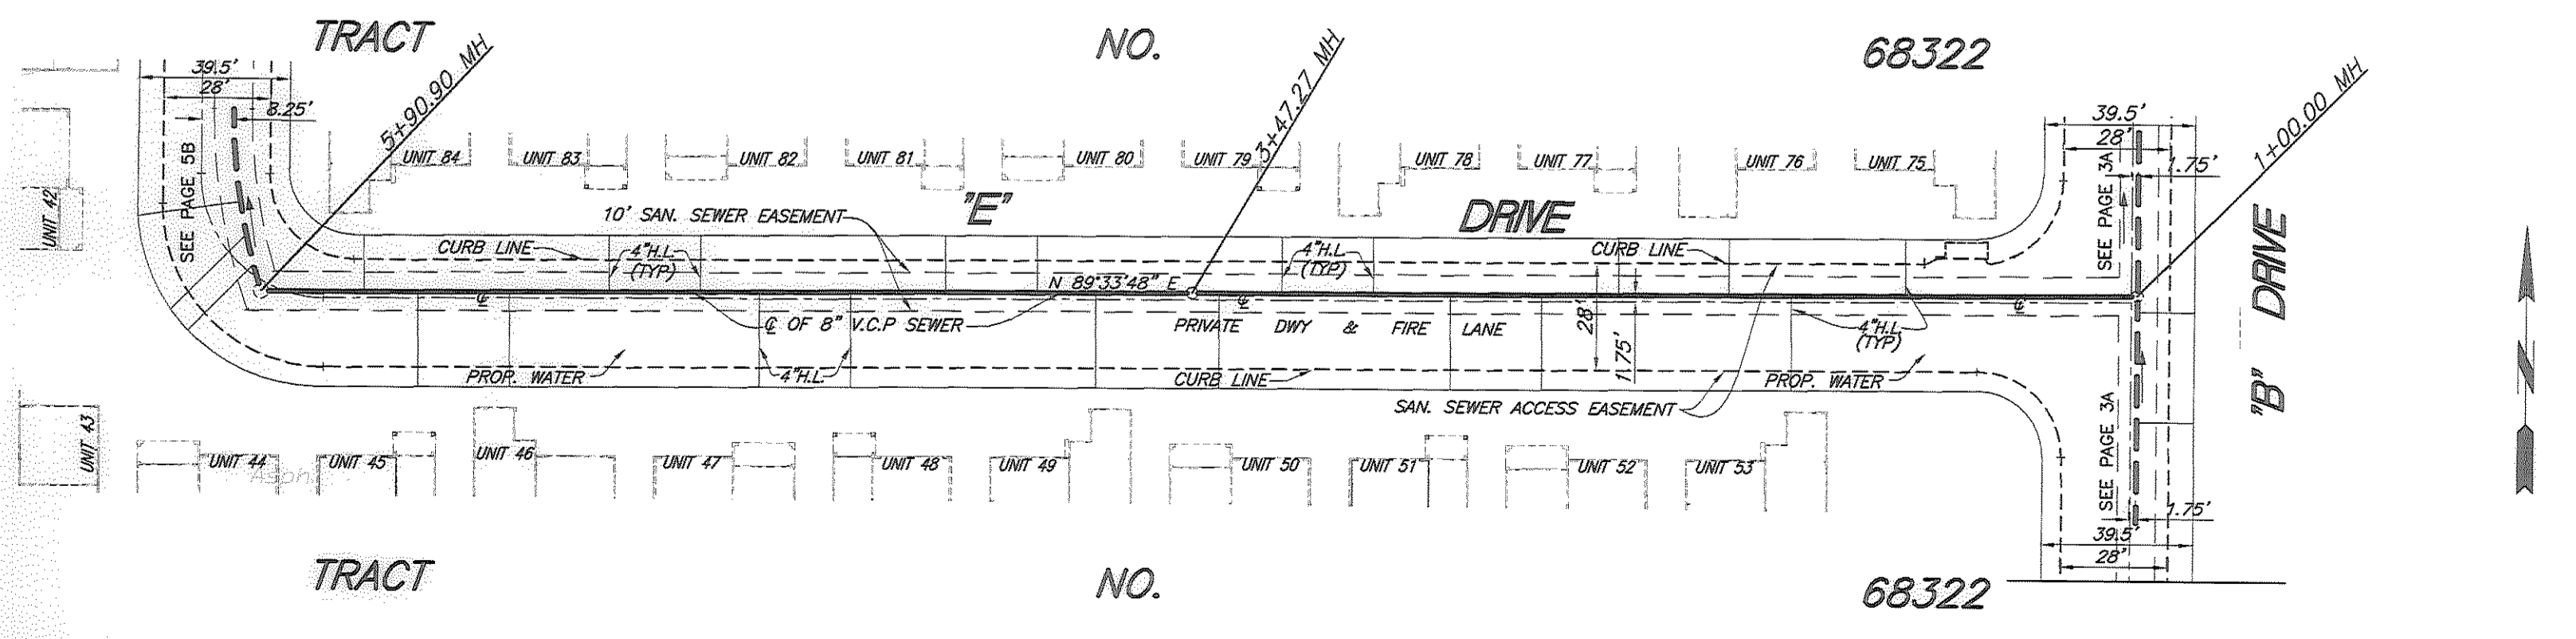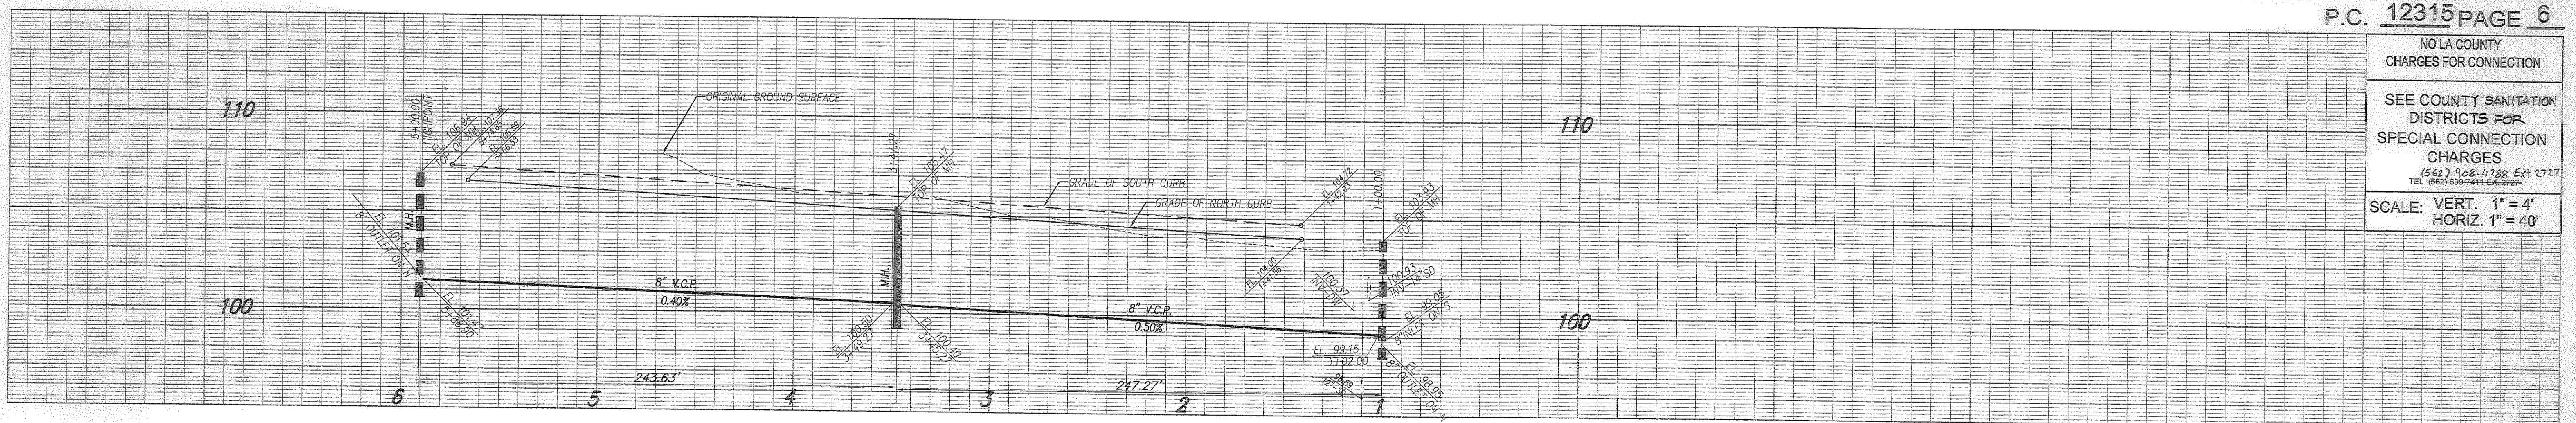

REVIEWED BY LAND DEVELOPMENT DIVISION  
 BY: *[Signature]* 10/19/17  
 SUBDIVISION PLAN CHECKING SECTION DATE