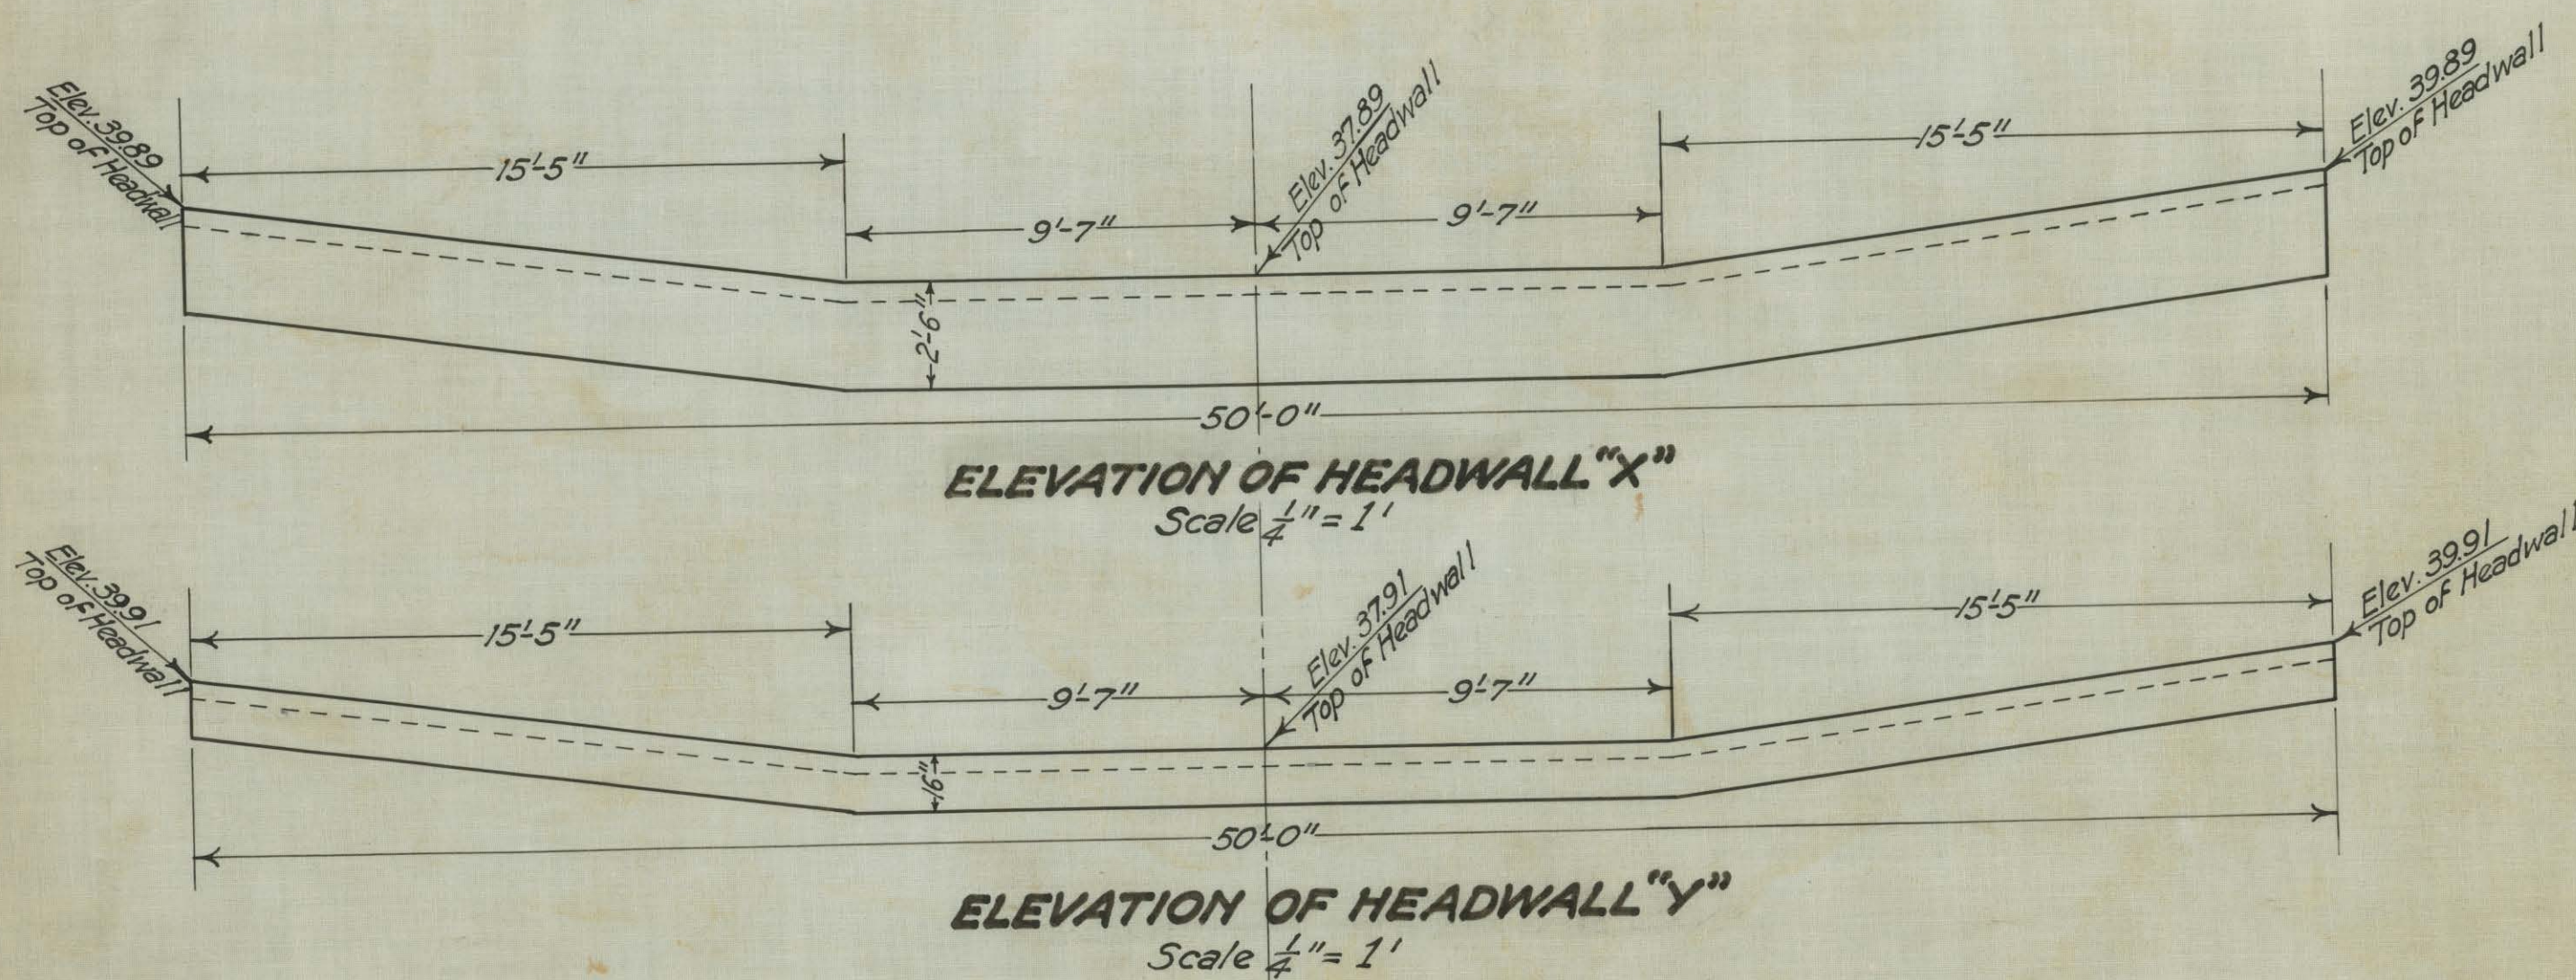
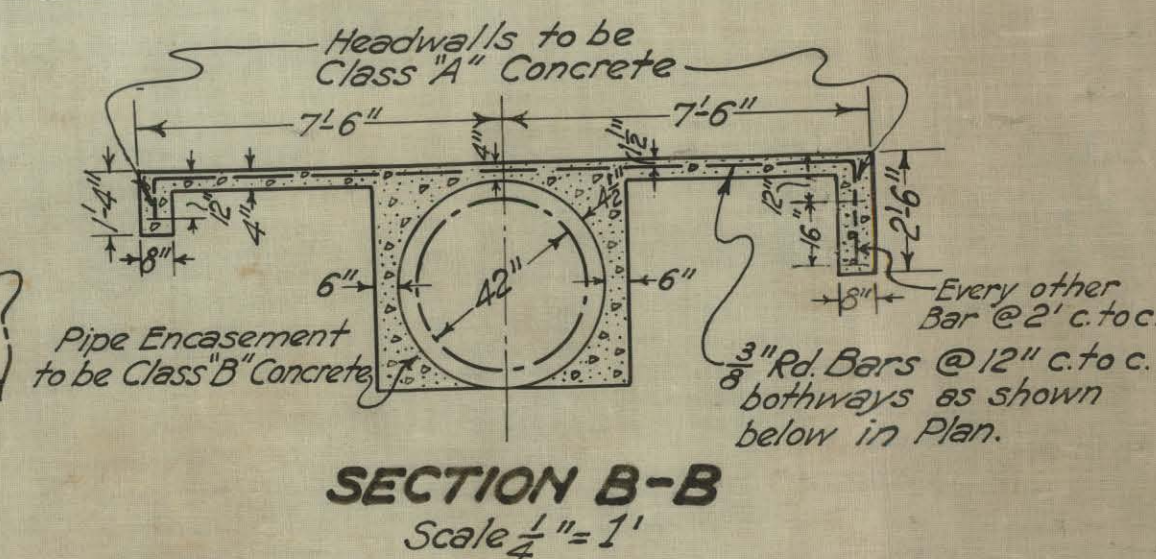
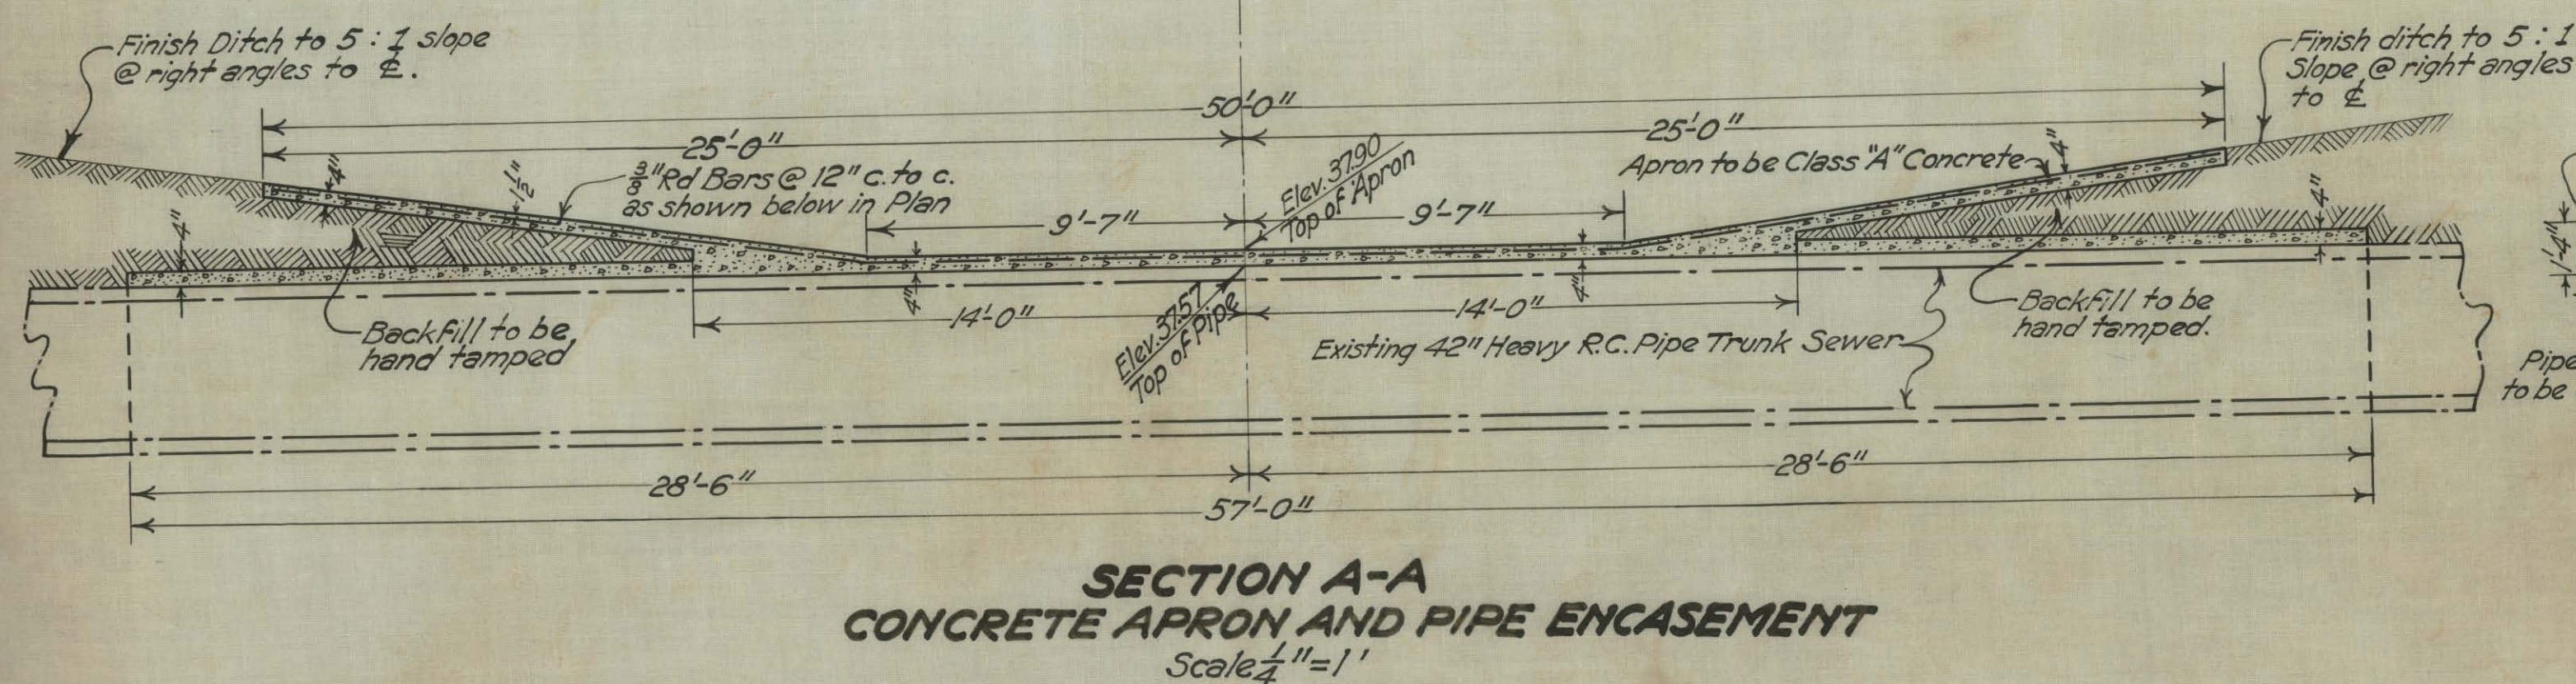


**ESTIMATE OF QUANTITIES****CONCRETE**Class "A"
Apron & Headwalls..... 13.2 C.Y.Class "B"
Pipe Encasement..... 19.5 C.Y.**REINFORCING STEEL** $\frac{3}{8}$ " Rd Bars..... 600 lbs.

DRAINAGE STRUCTURE AT STA. 411+34±
ALONDRA PARK DITCH NO 1
CROSSING OF L.A.CO. SAN.DIST. NO 5 MAIN TRUNK SEWER

COUNTY SURVEYORS MAP NO B-743
SHEET NO 7
SCALE AS NOTED

WORK ORDER NO. 7071

J.E. ROCKHOLD COUNTY SURVEYOR
JAN. 1933

Recommended

Alfred Jones
CHIEF DEPUTY

Approved


J.E. Rockhold
COUNTY SURVEYOR

Approved

Alkware
CH. ENGR. SAN. DIST. NO. 5

NOTE:

Elevations are based on U.S.G.S. datum.
B.M. Elev. 40.867 So. side Riverside Blvd. Chiseled square in curb, west end drive, at first house west of L.A.R.C. channel.
B.M. Elev. 46.580 S.E. cor. Riverside Blvd & Redondo Ave.
L. & T. 2 1/2 ft. from east end of conc. pump platform in service station.
L.B. 170.

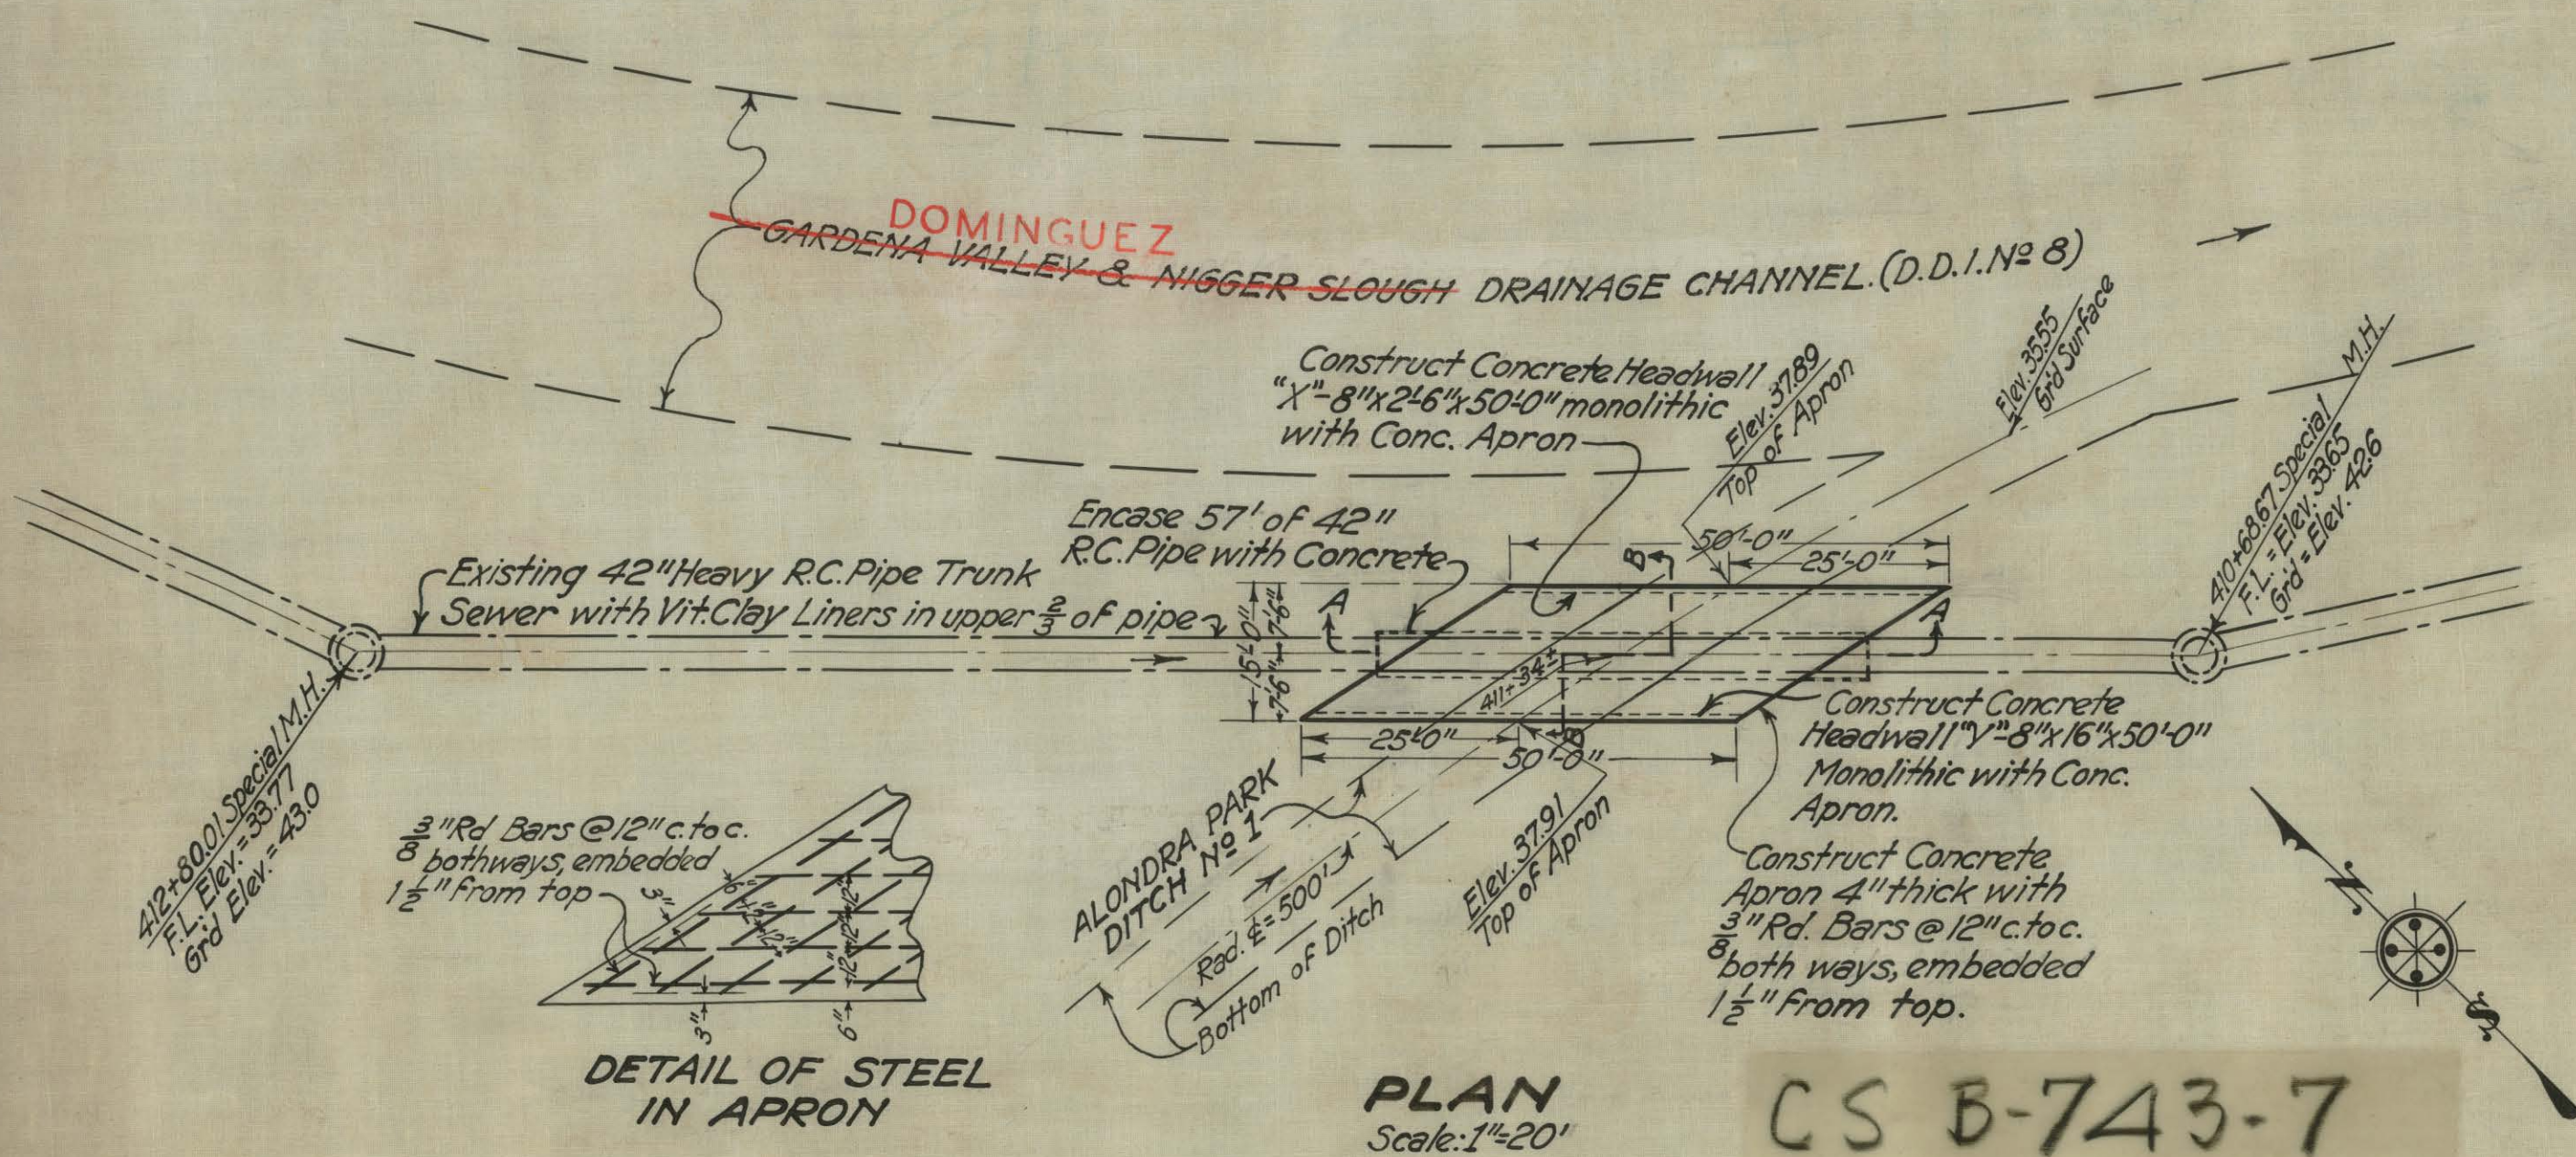

CS B-743-7
A1 OF A1

FOR ALIGNMENT
SEE C.S.B-743-SHEET 2

DRAWN	A.G. Pickett	JAN. 1933
TRACED	H.T. Spaulding	JAN. 1933
CHECKED	T.I. Phelps	JAN. 1933