



PLAN OF LAYOUT AT STREET INTERSECTION
SCALE: 1"=10'

Note: For details of reinforced concrete pipe see specifications.

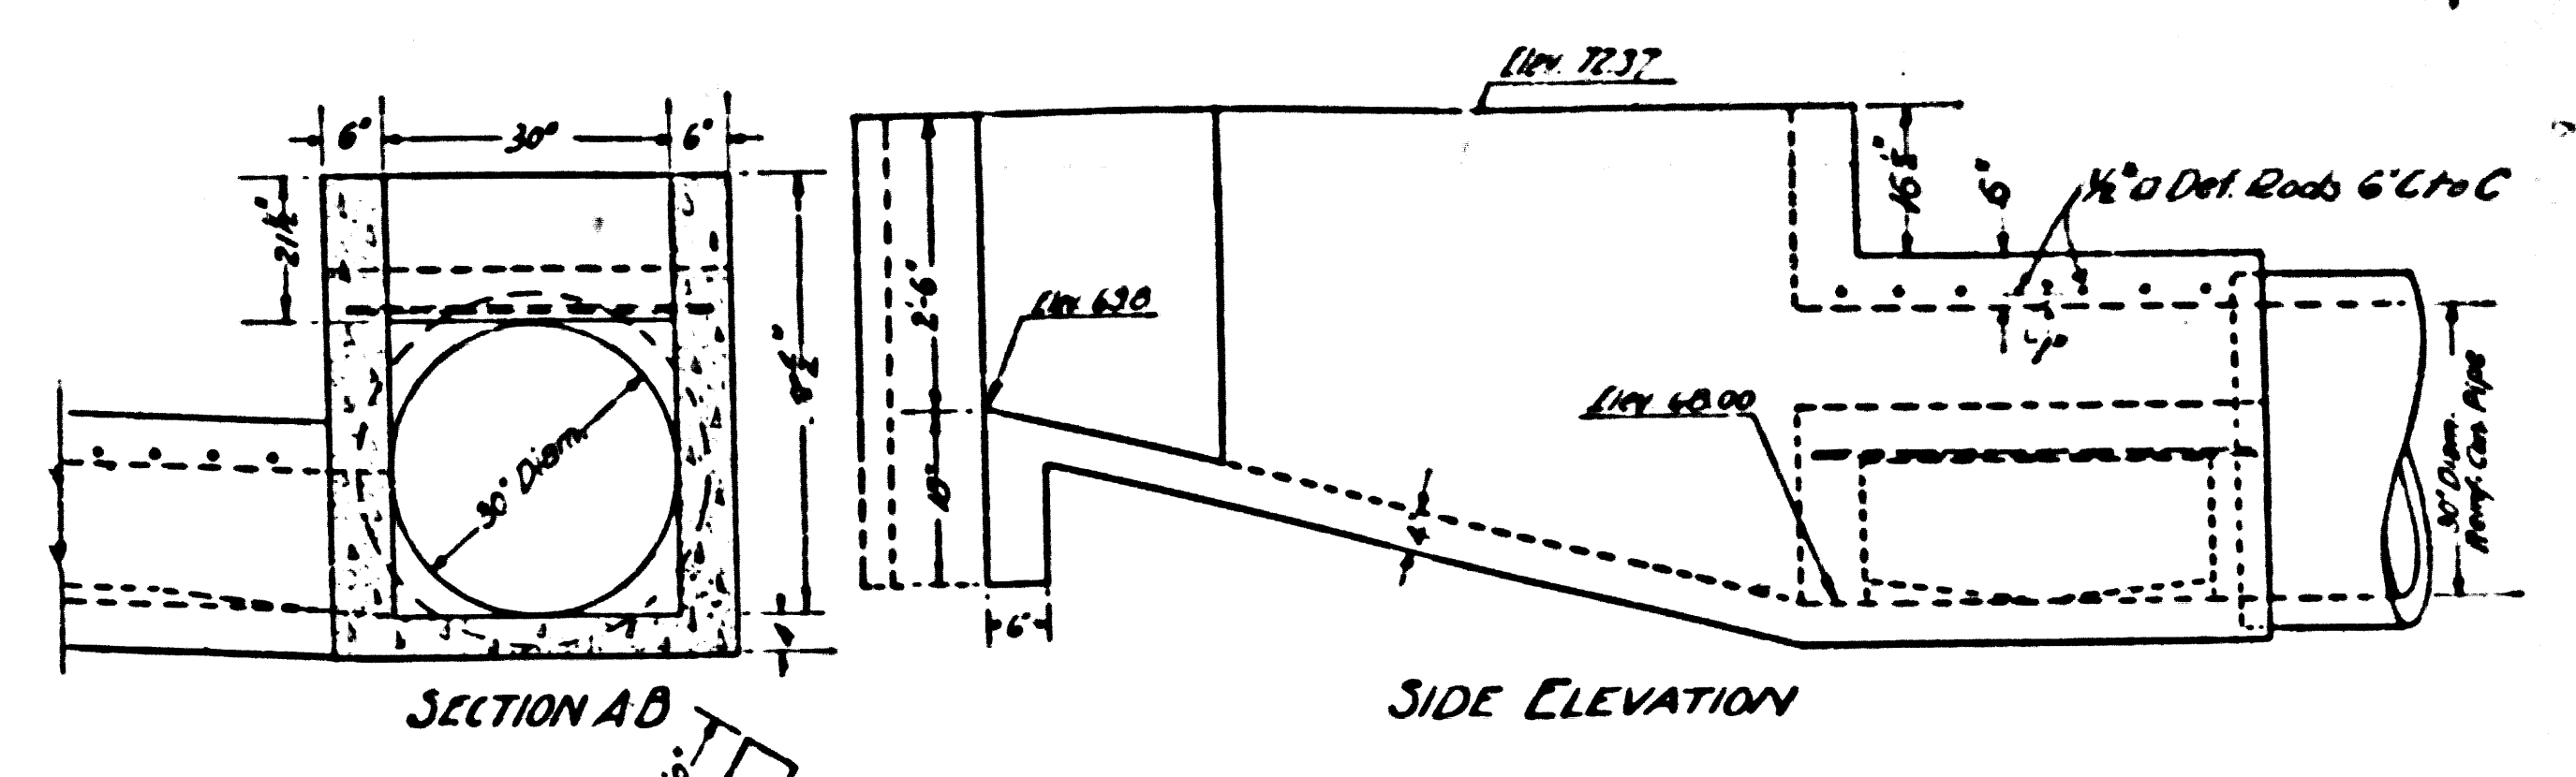


SIDE ELEVATION

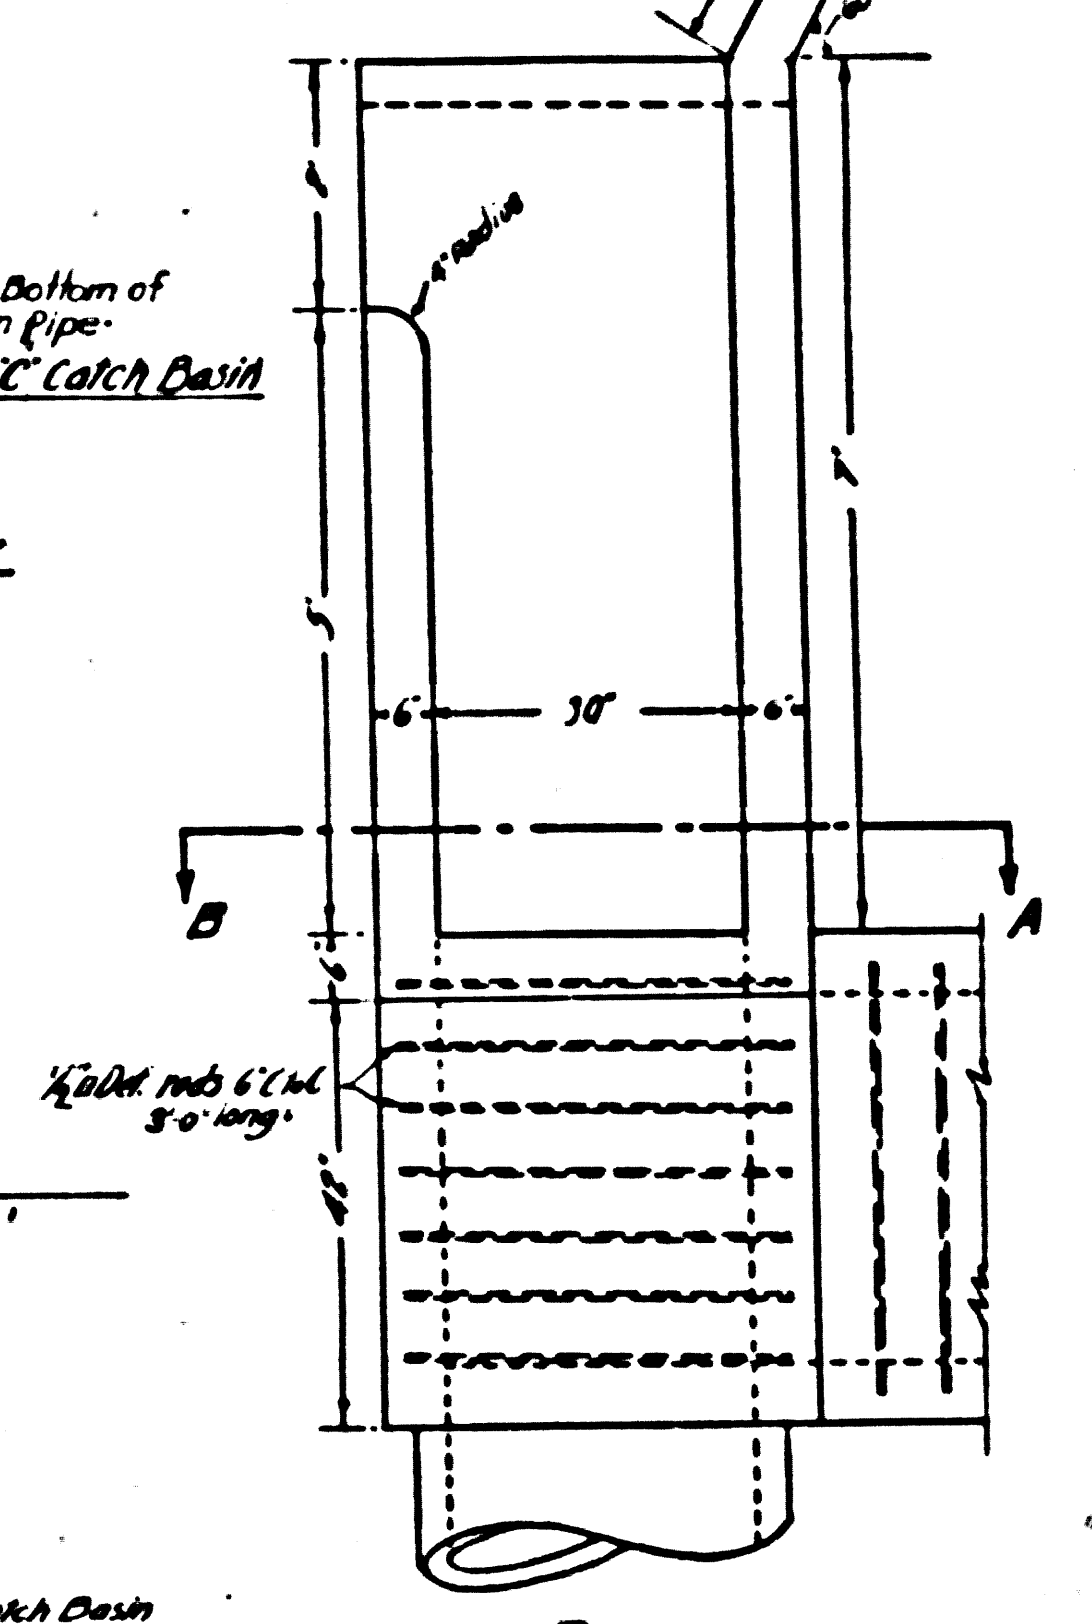

PLAN
Scale 1/2"=1'

INTAKE
AT LENNOX AND HAWTHORNE AVENUES
SCALE 1/2"=1'

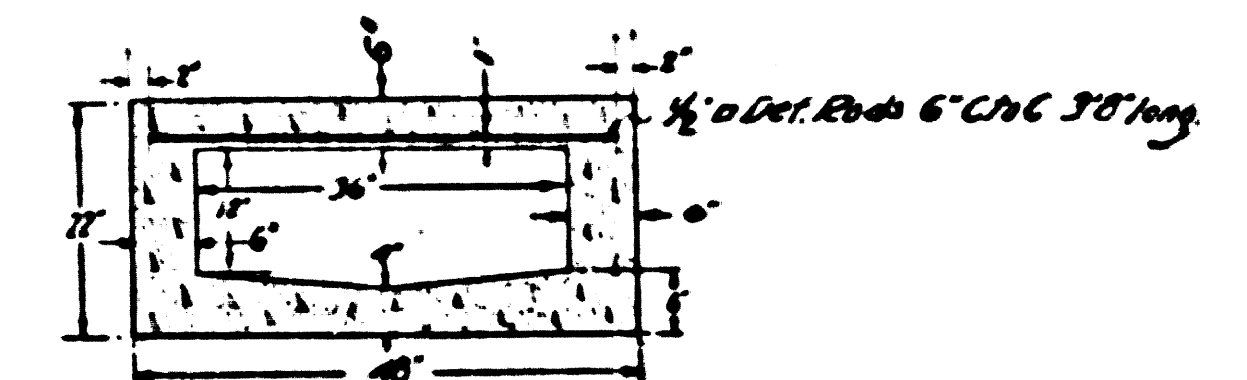

Cross section of 18" conduit on Line X-X
Class A Concrete to be used thruout

Scale 3/4"=1'

**DRAINAGE DISTRICT
IMPROVEMENT NO 8**

OF THE
COUNTY OF LOS ANGELES

**DETAILS OF
INTAKE**

AT LENNOX AND HAWTHORNE AVENUES
SEPTEMBER - 1923
J.E. ROCKHOLD - COUNTY SURVEYOR
SHEET 12 OF 12 SHEETS

Submitted: *Adwam* Senior Engineer
Approved: *J.E. Rockhold* County Surveyor
Drawn by H.S. Ducey - Checked by Compton
Approved as to form
Edward T. Bishop,
County Counsel.
by *E.R. Pardon* Deputy.

CSB-1180-12
A1 OF-A1

SHEET NO 12 OF 12 SHEETS
COUNTY ENGINEER J.W.H. M.B. 1180

SHEET NO 12 OF 12 SHEETS