




END VIEW
On Center Line

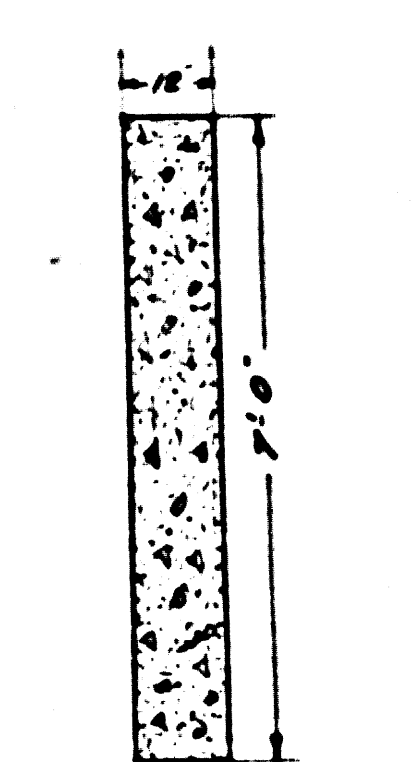


SECTION D-D

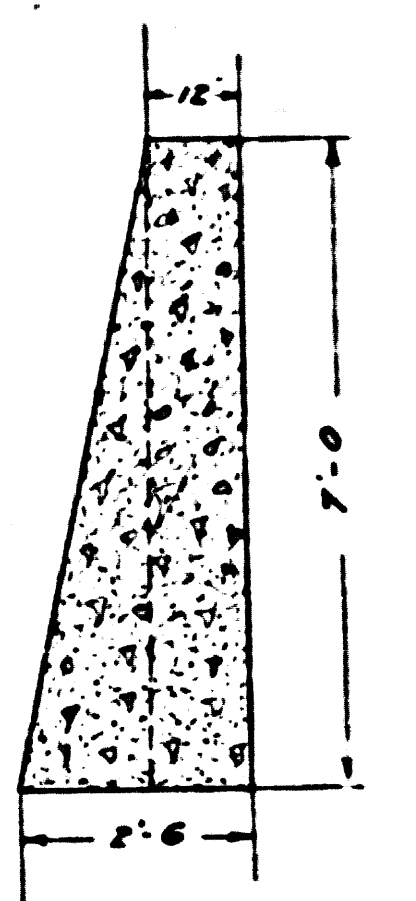


SECTION C-C

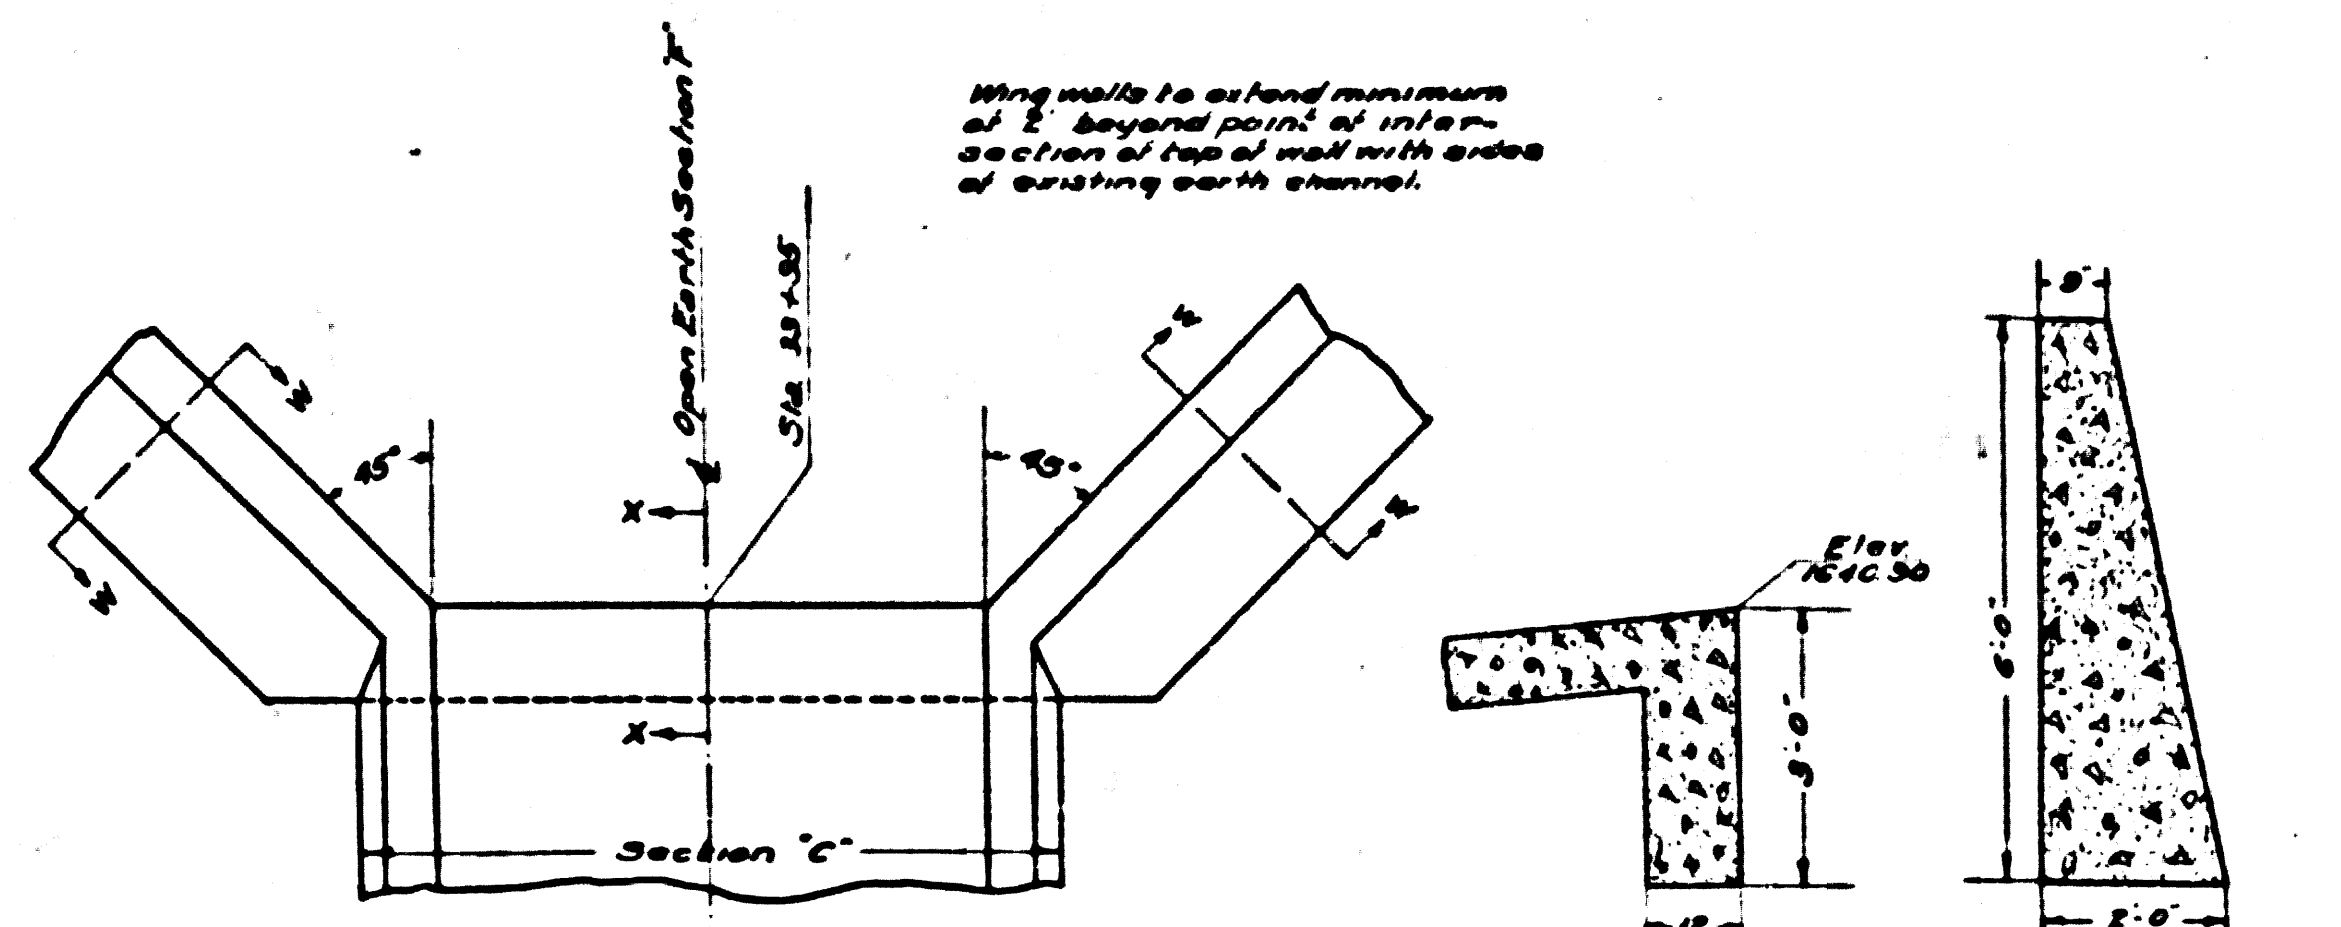


ENTRANCE STRUCTURE
Sta. 33+85

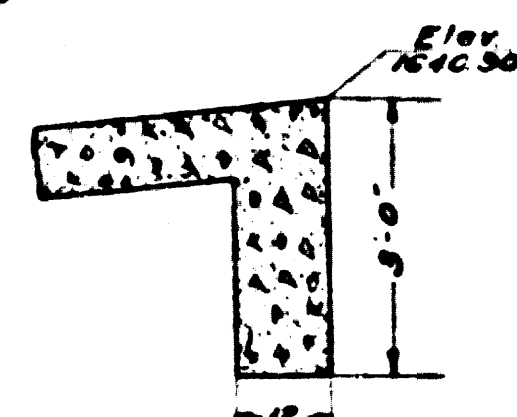


SECTION X-X

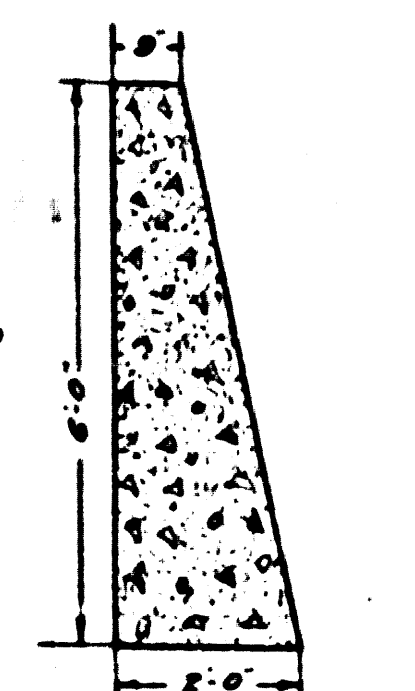


SECTION W-W

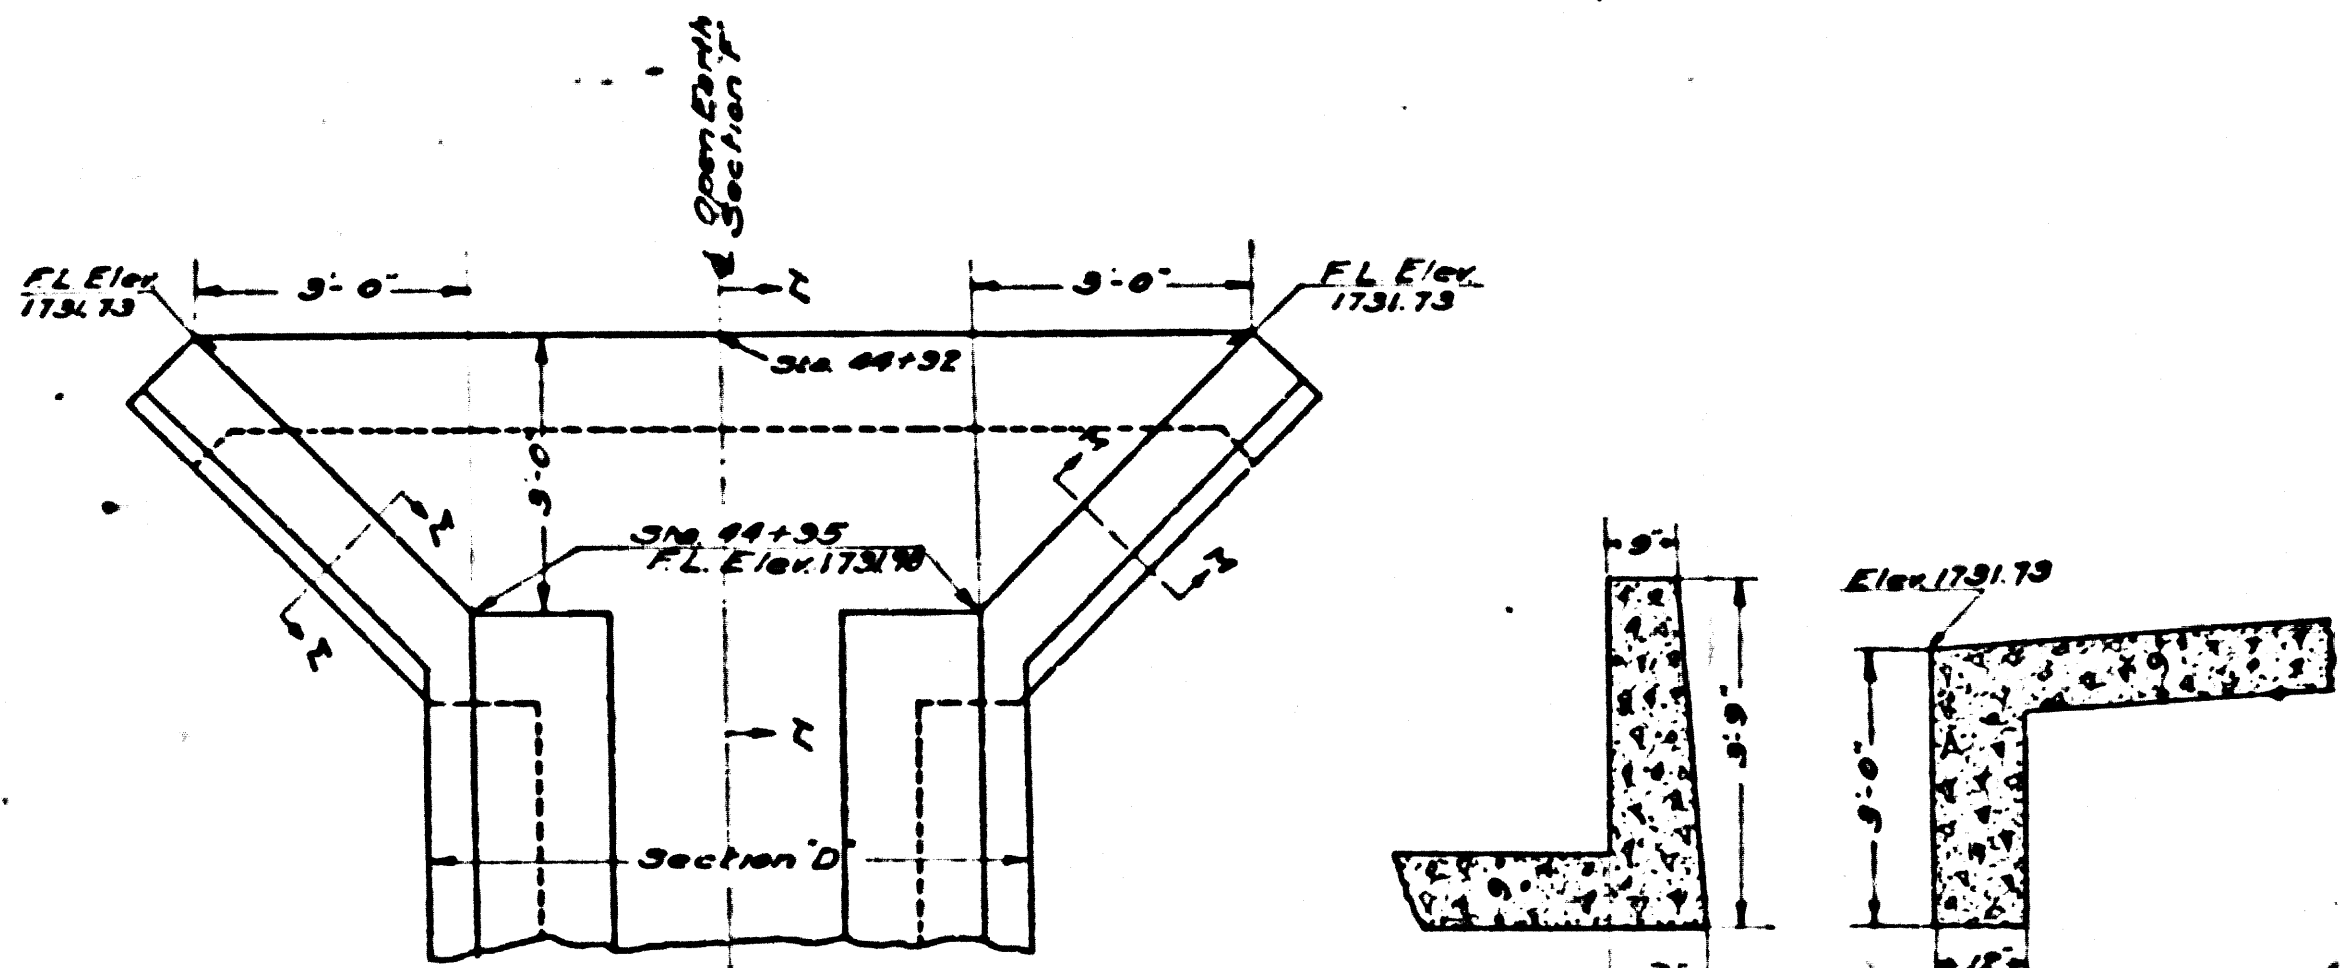


OUTLET STRUCTURE
Sta. 44+35

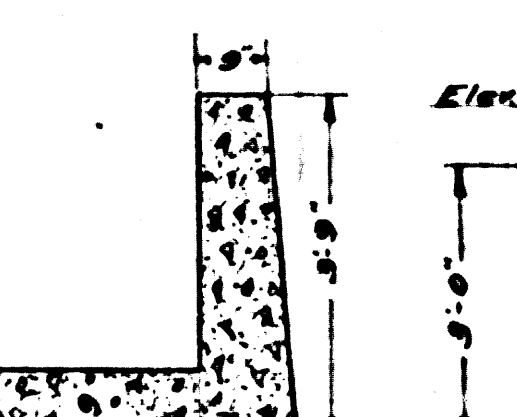


SECTION M-M

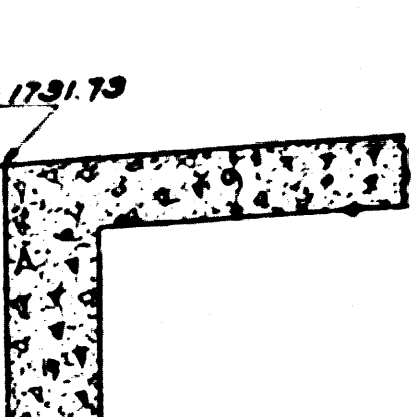


SECTION N-N

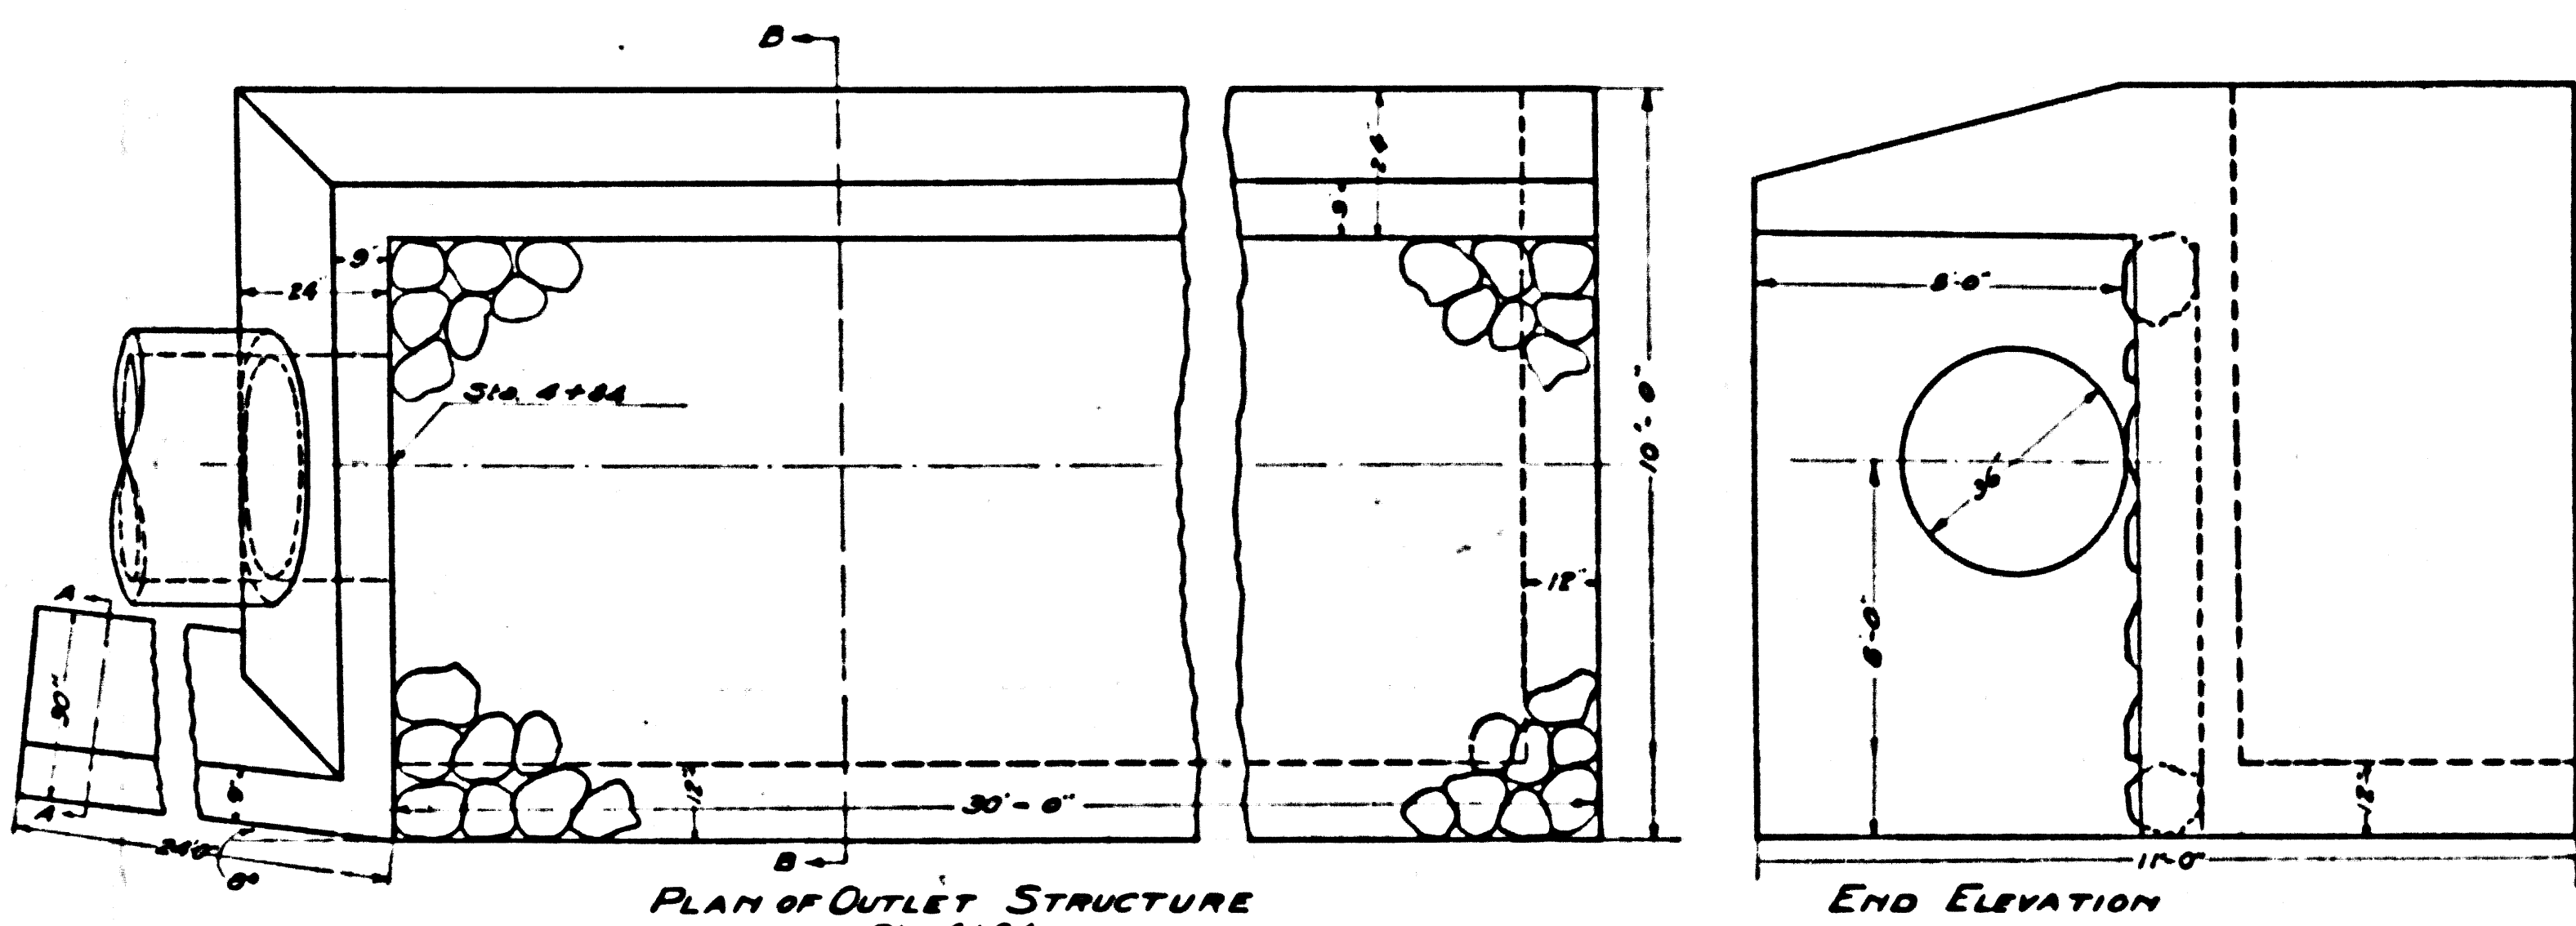


PLAN OF OUTLET STRUCTURE
Sta. 44+35

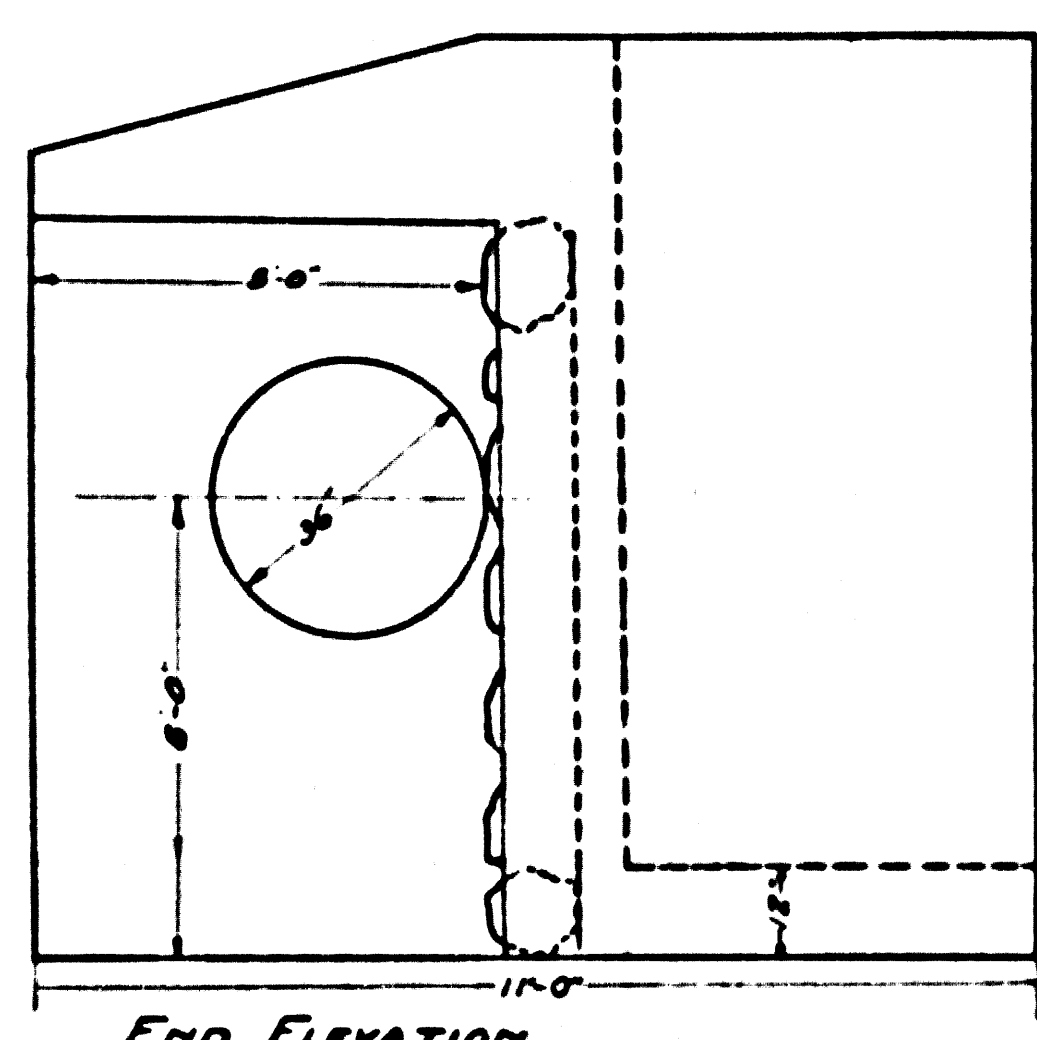


END ELEVATION

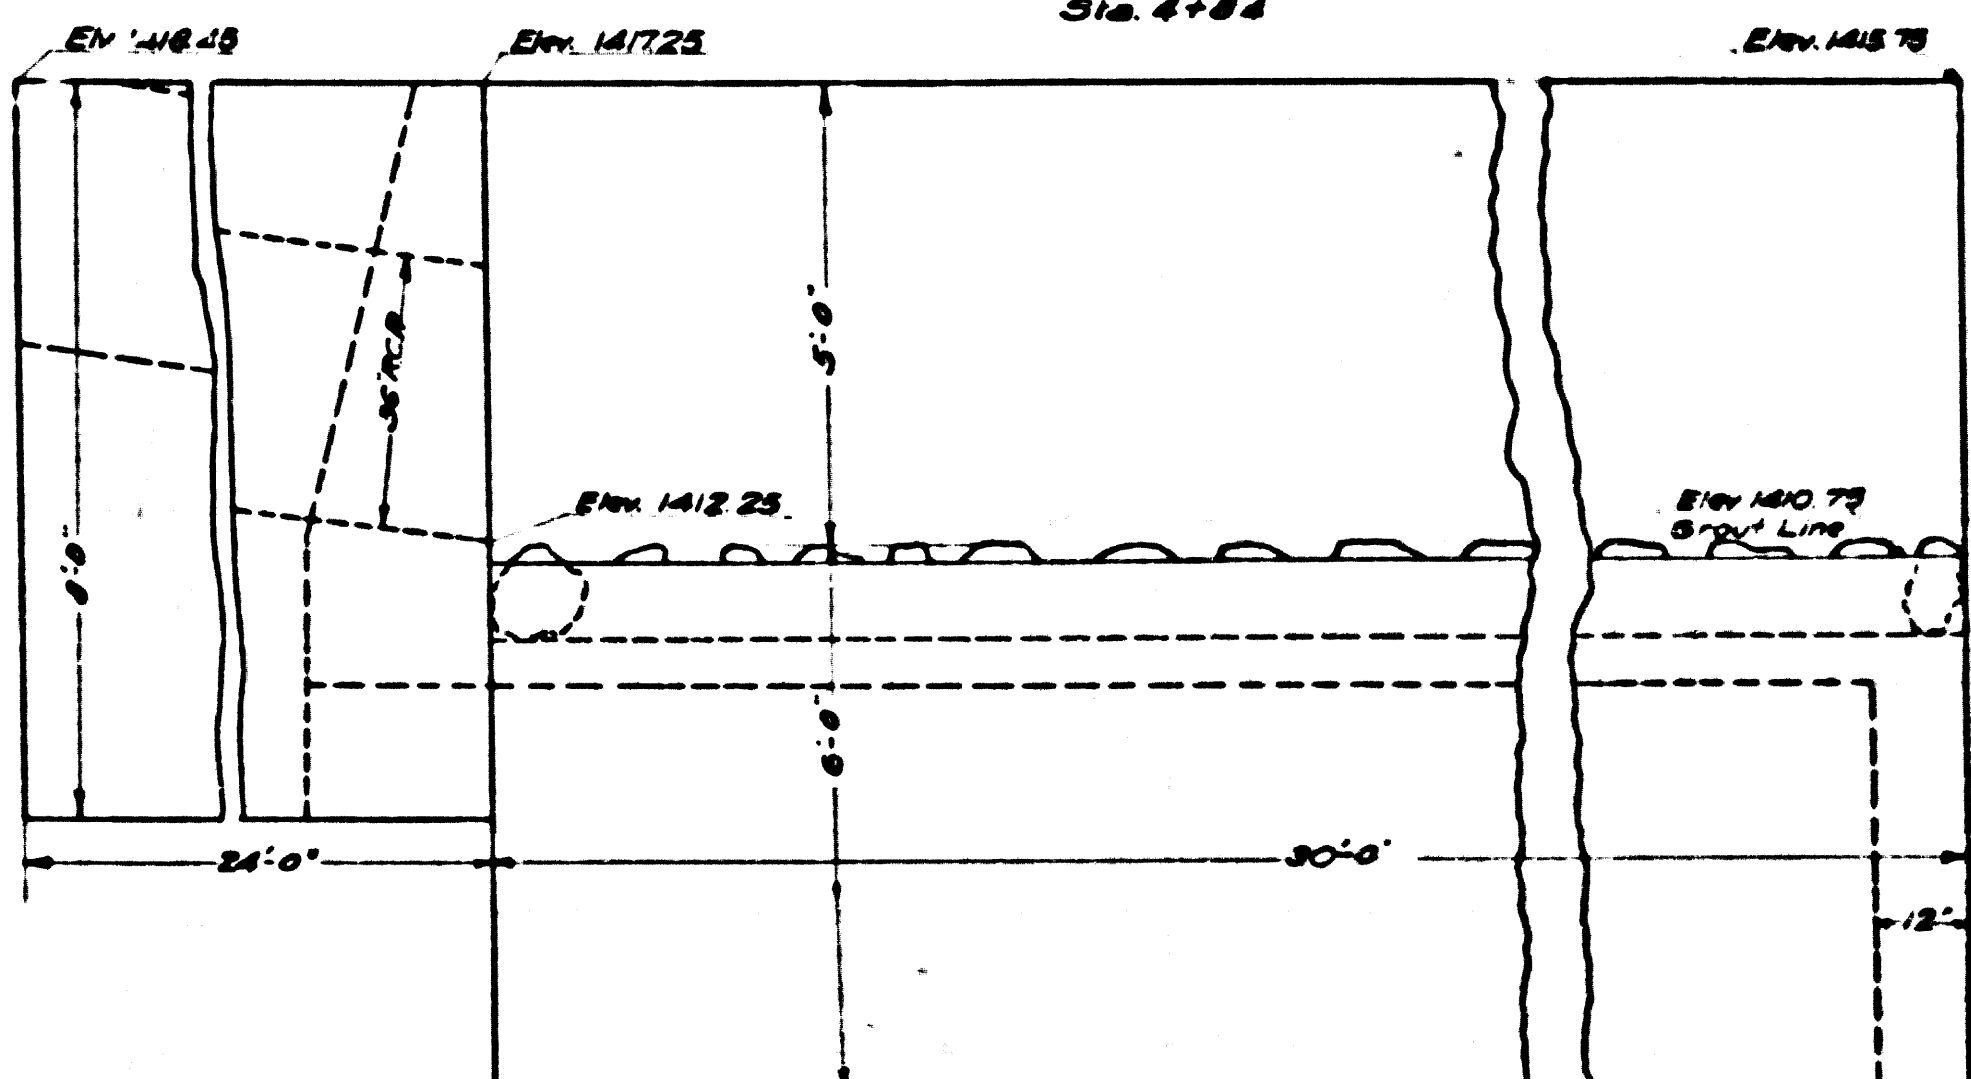

SIDE ELEVATION

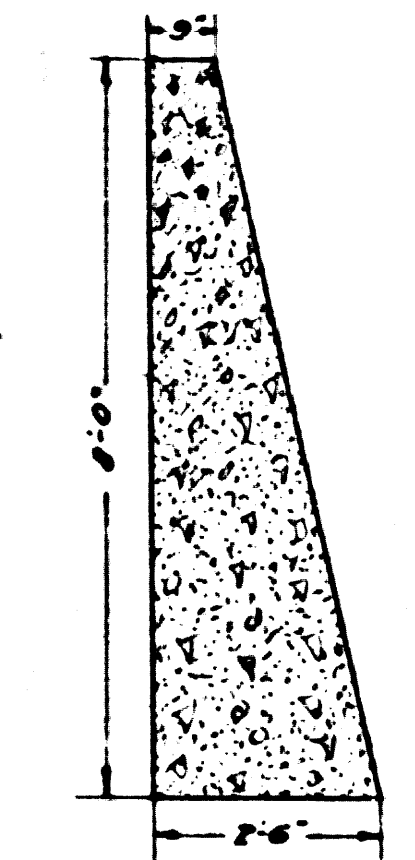

SECTION A-A

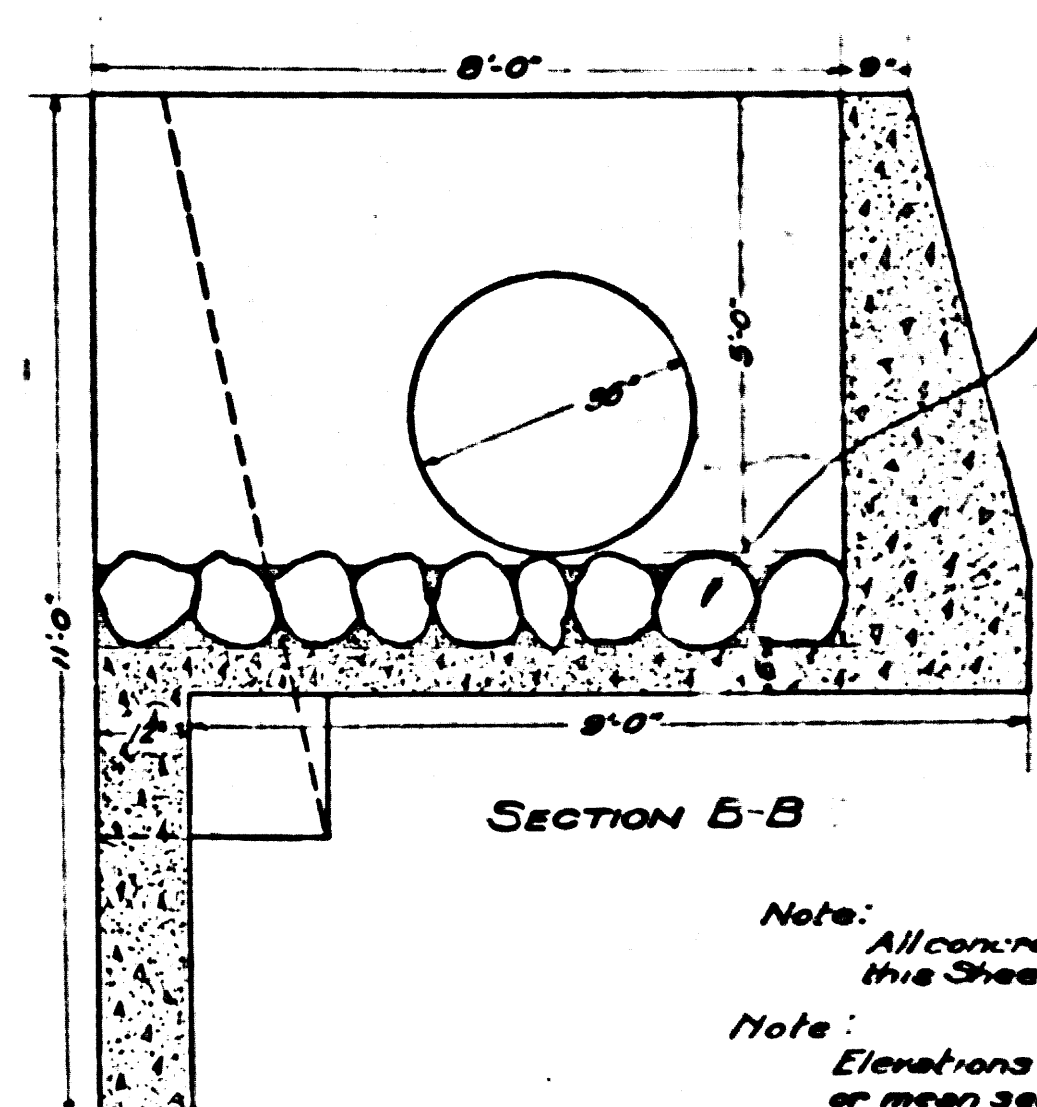

SECTION B-B

NOTE: This plan transferred to the jurisdiction of the L.A. Co. Flood Control Dist. Dec. 1, 1937 by order of the Board of Supervisors. Transfer upheld by U.S. Supreme Ct. Mar. 27, 1938. Drainage Dist. for taxes eliminated; obligations assumed by the Flood Control Dist.

**DRAINAGE DISTRICT
IMPROVEMENT NO. 17**
OF THE
COUNTY OF LOS ANGELES

DETAILS OF STRUCTURES
SCALE 1/2"=1'
JULY 1926

SHEET 2 OF 3 SHEETS
JE ROCKHOLD COUNTY SURVEYOR

Submitted by *Alfred Jones* Deputy
Approved by *J. E. Rockhold* County Surveyor

Approved as to form by *Ernest W. Matheson* County Counsel

by *W. B. Williams* Deputy

Note: All concrete in structures shown on this sheet shall be Class D concrete.


Note: Elevation given feet above U.S.G.S. or mean sea level datum. For location of structures see Sheet No. 1.

| | |
|------------|---|
| References | Designed by: <i>Ernest W. Matheson</i> |
| | Checked by: <i>W. B. Williams</i> |
| | Checked by: <i>Sallybury & Howard</i> |


CSB 1184-2
A1 of A3

SHEET NO. 2 OF 3 SHEETS


CSB 1184-2

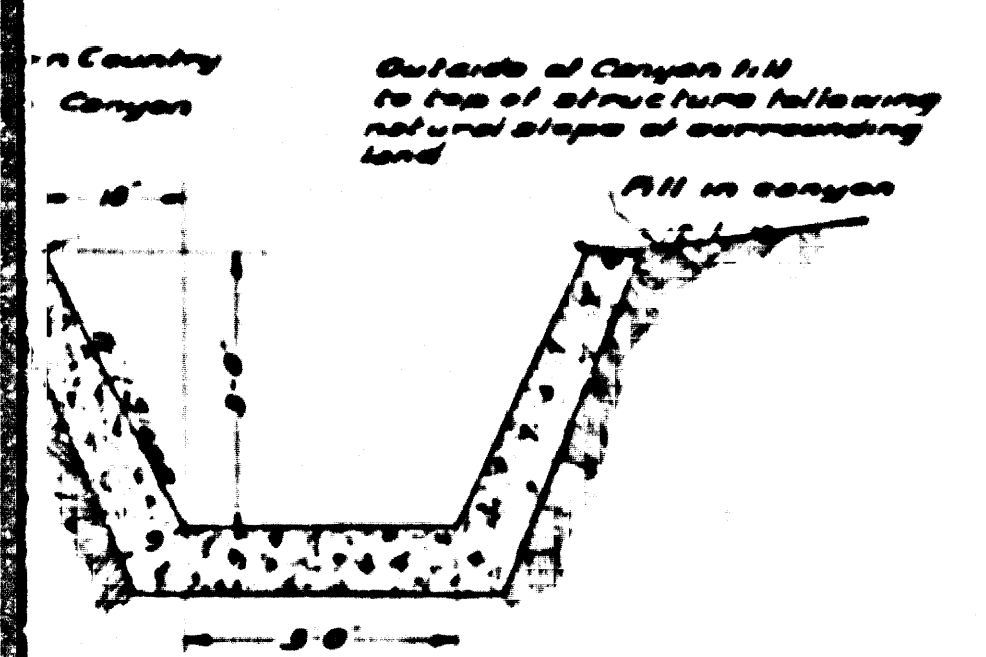


SECTION E
Sta 18+35 to Sta 23+48.46
See Equation

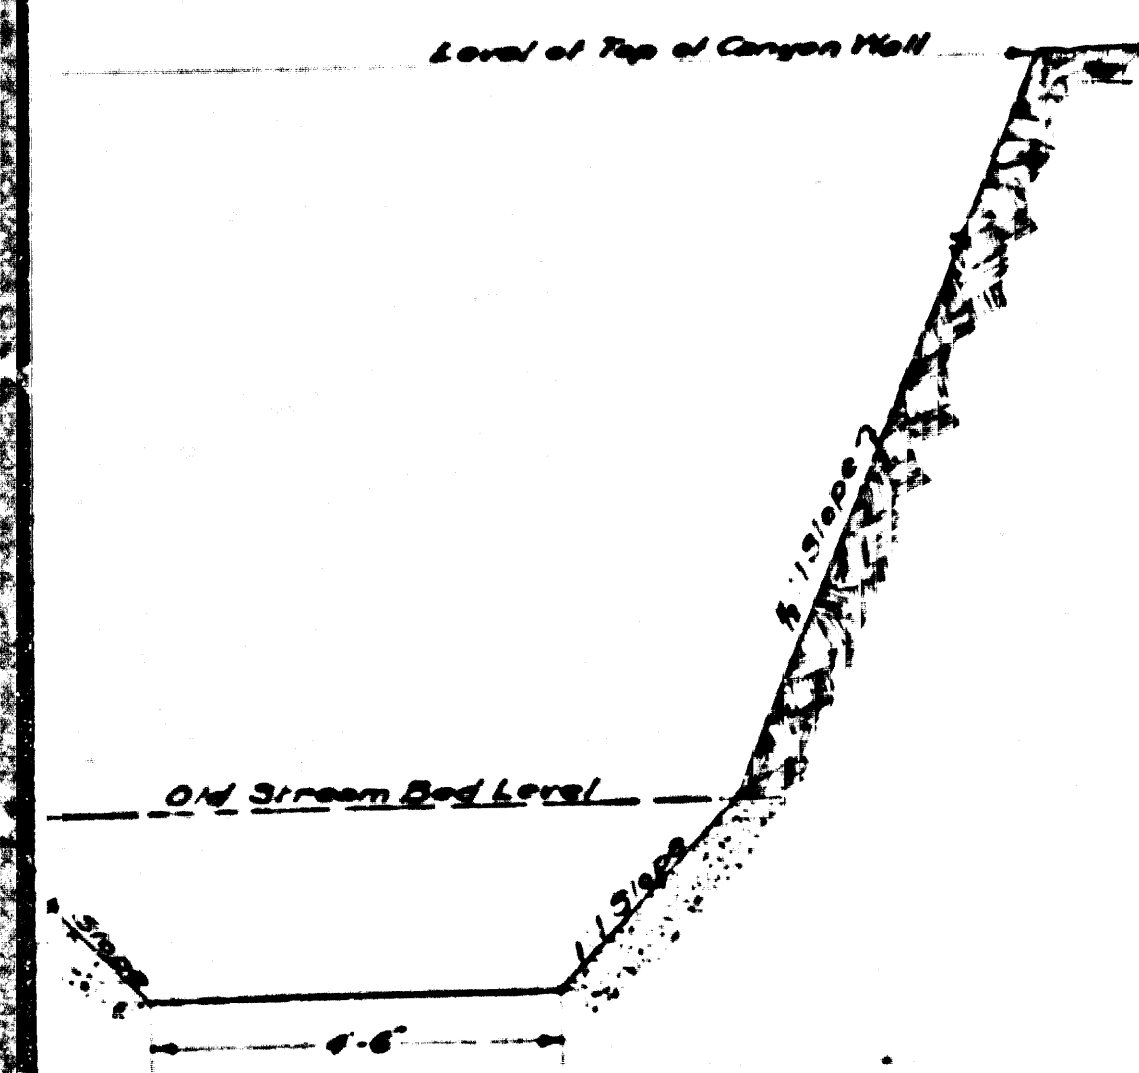


OPEN EARTH SECTION
Sta 33+95 to Sta 44+92
and
Sta 50+32.76 to Sta 50+50

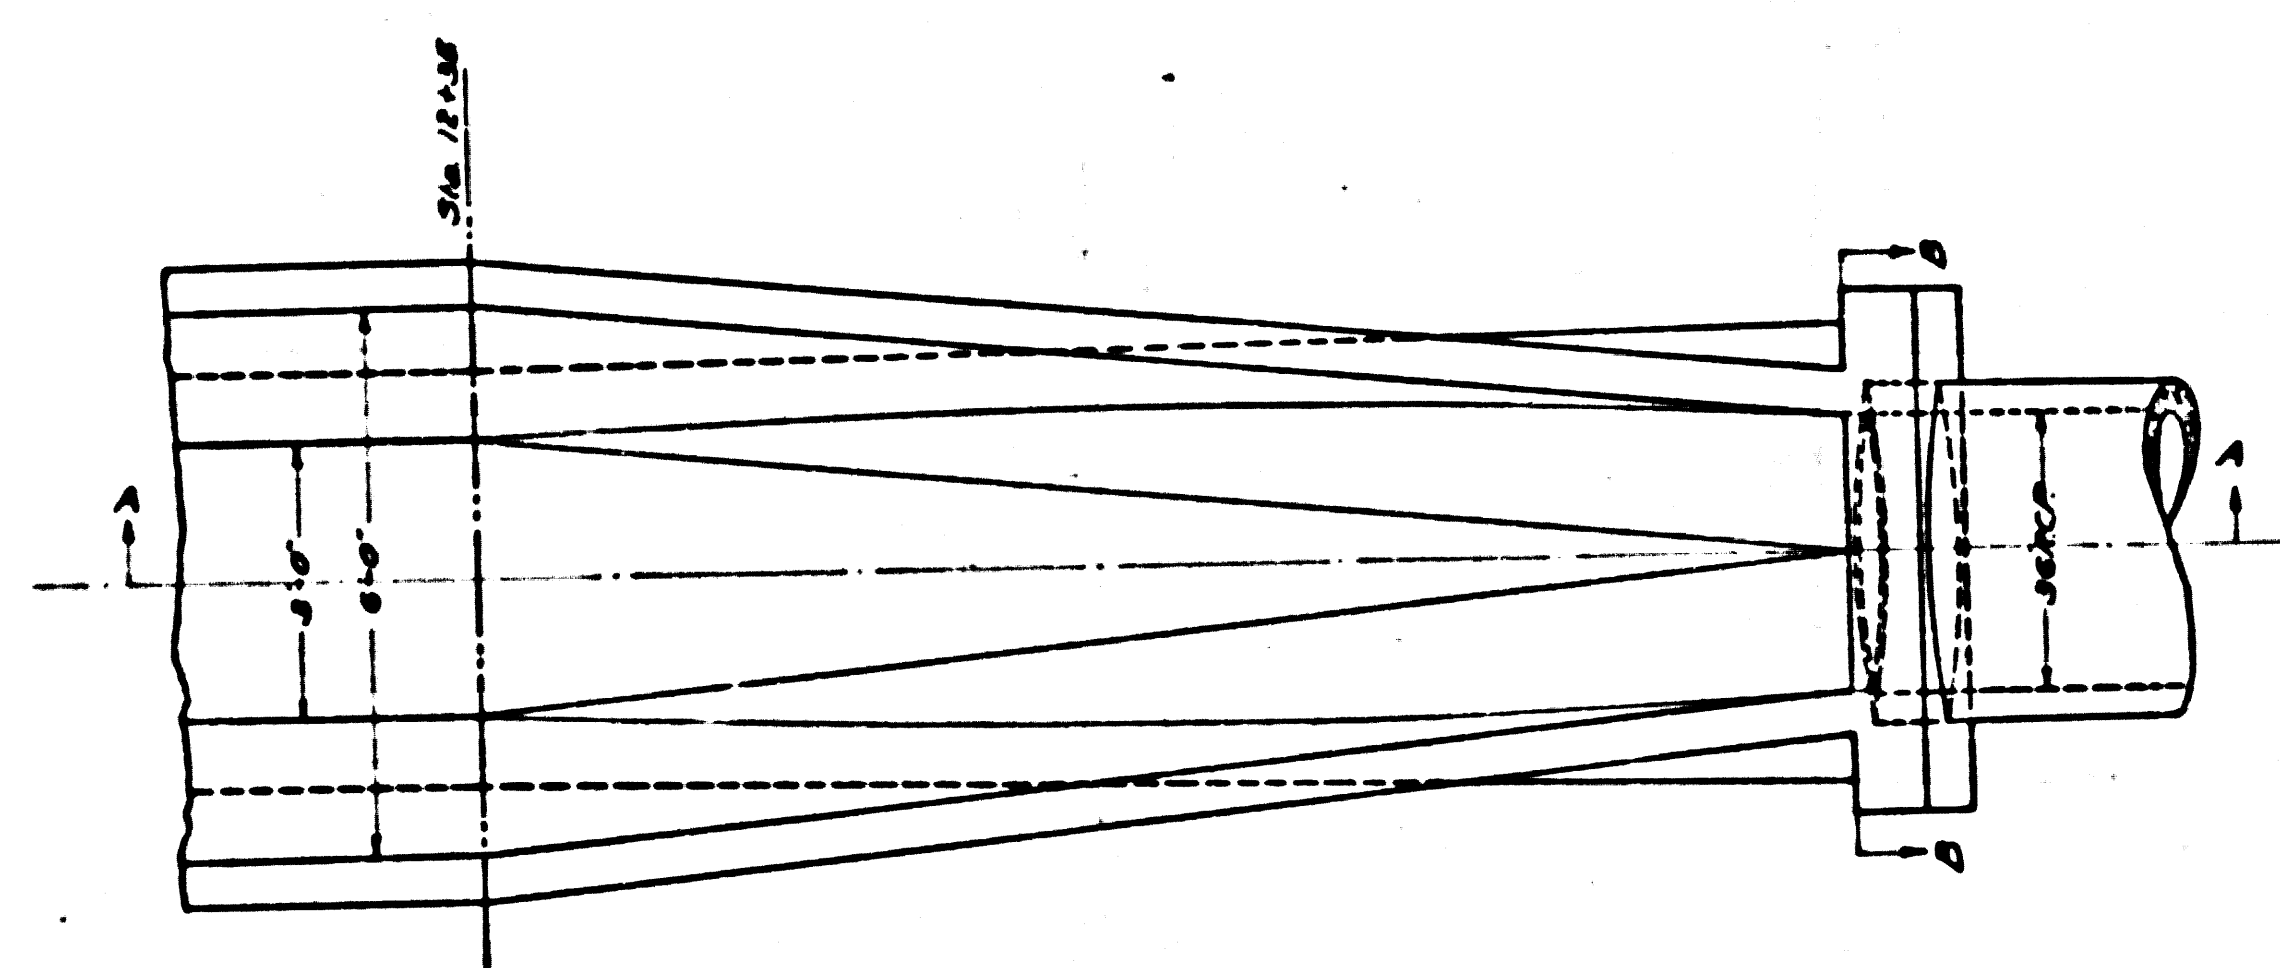


PLAN OF TRANSITION
Sta. 12+20 to 12+35

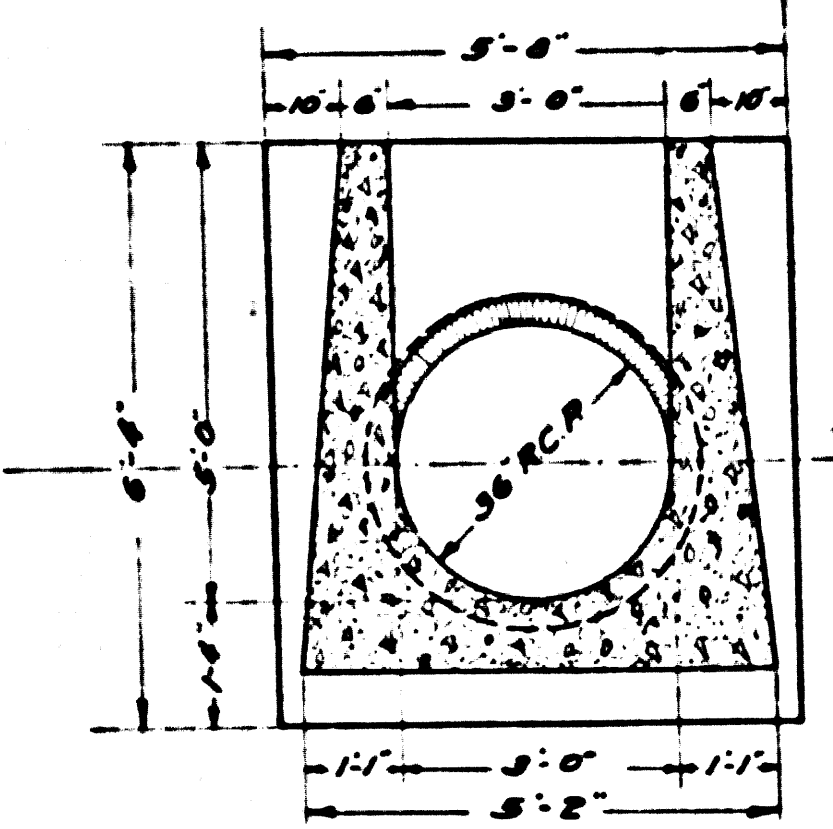


SECTION B-B

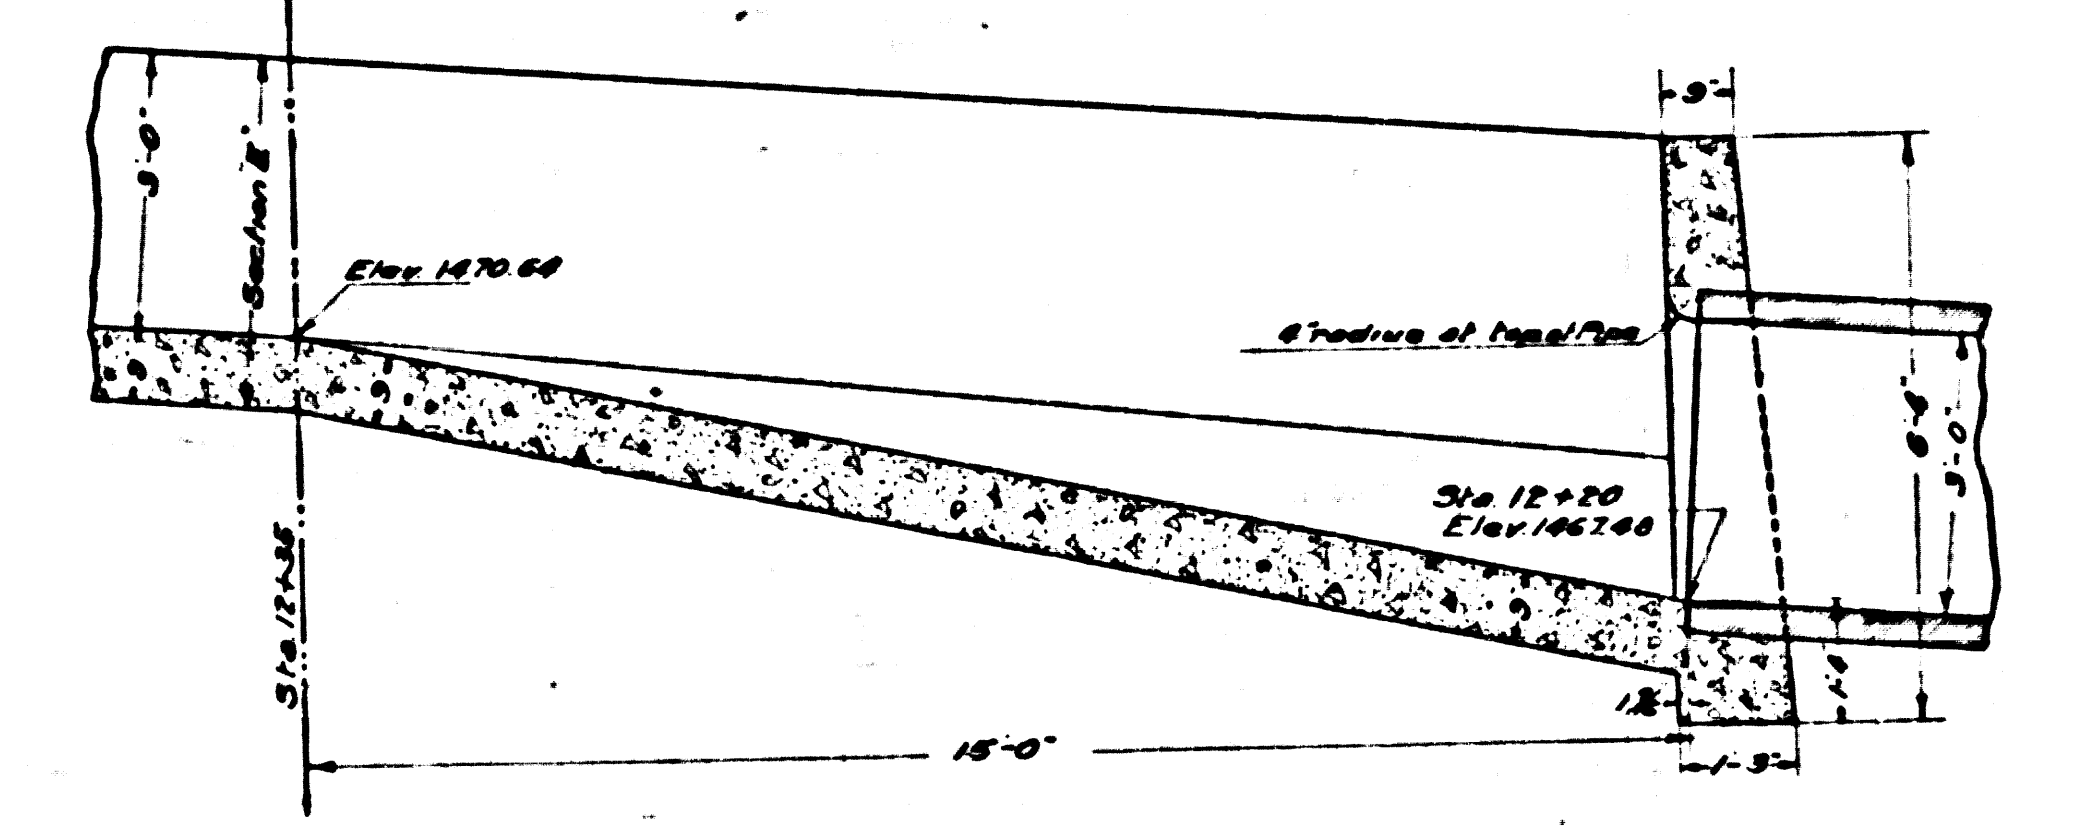


SECTION A-A

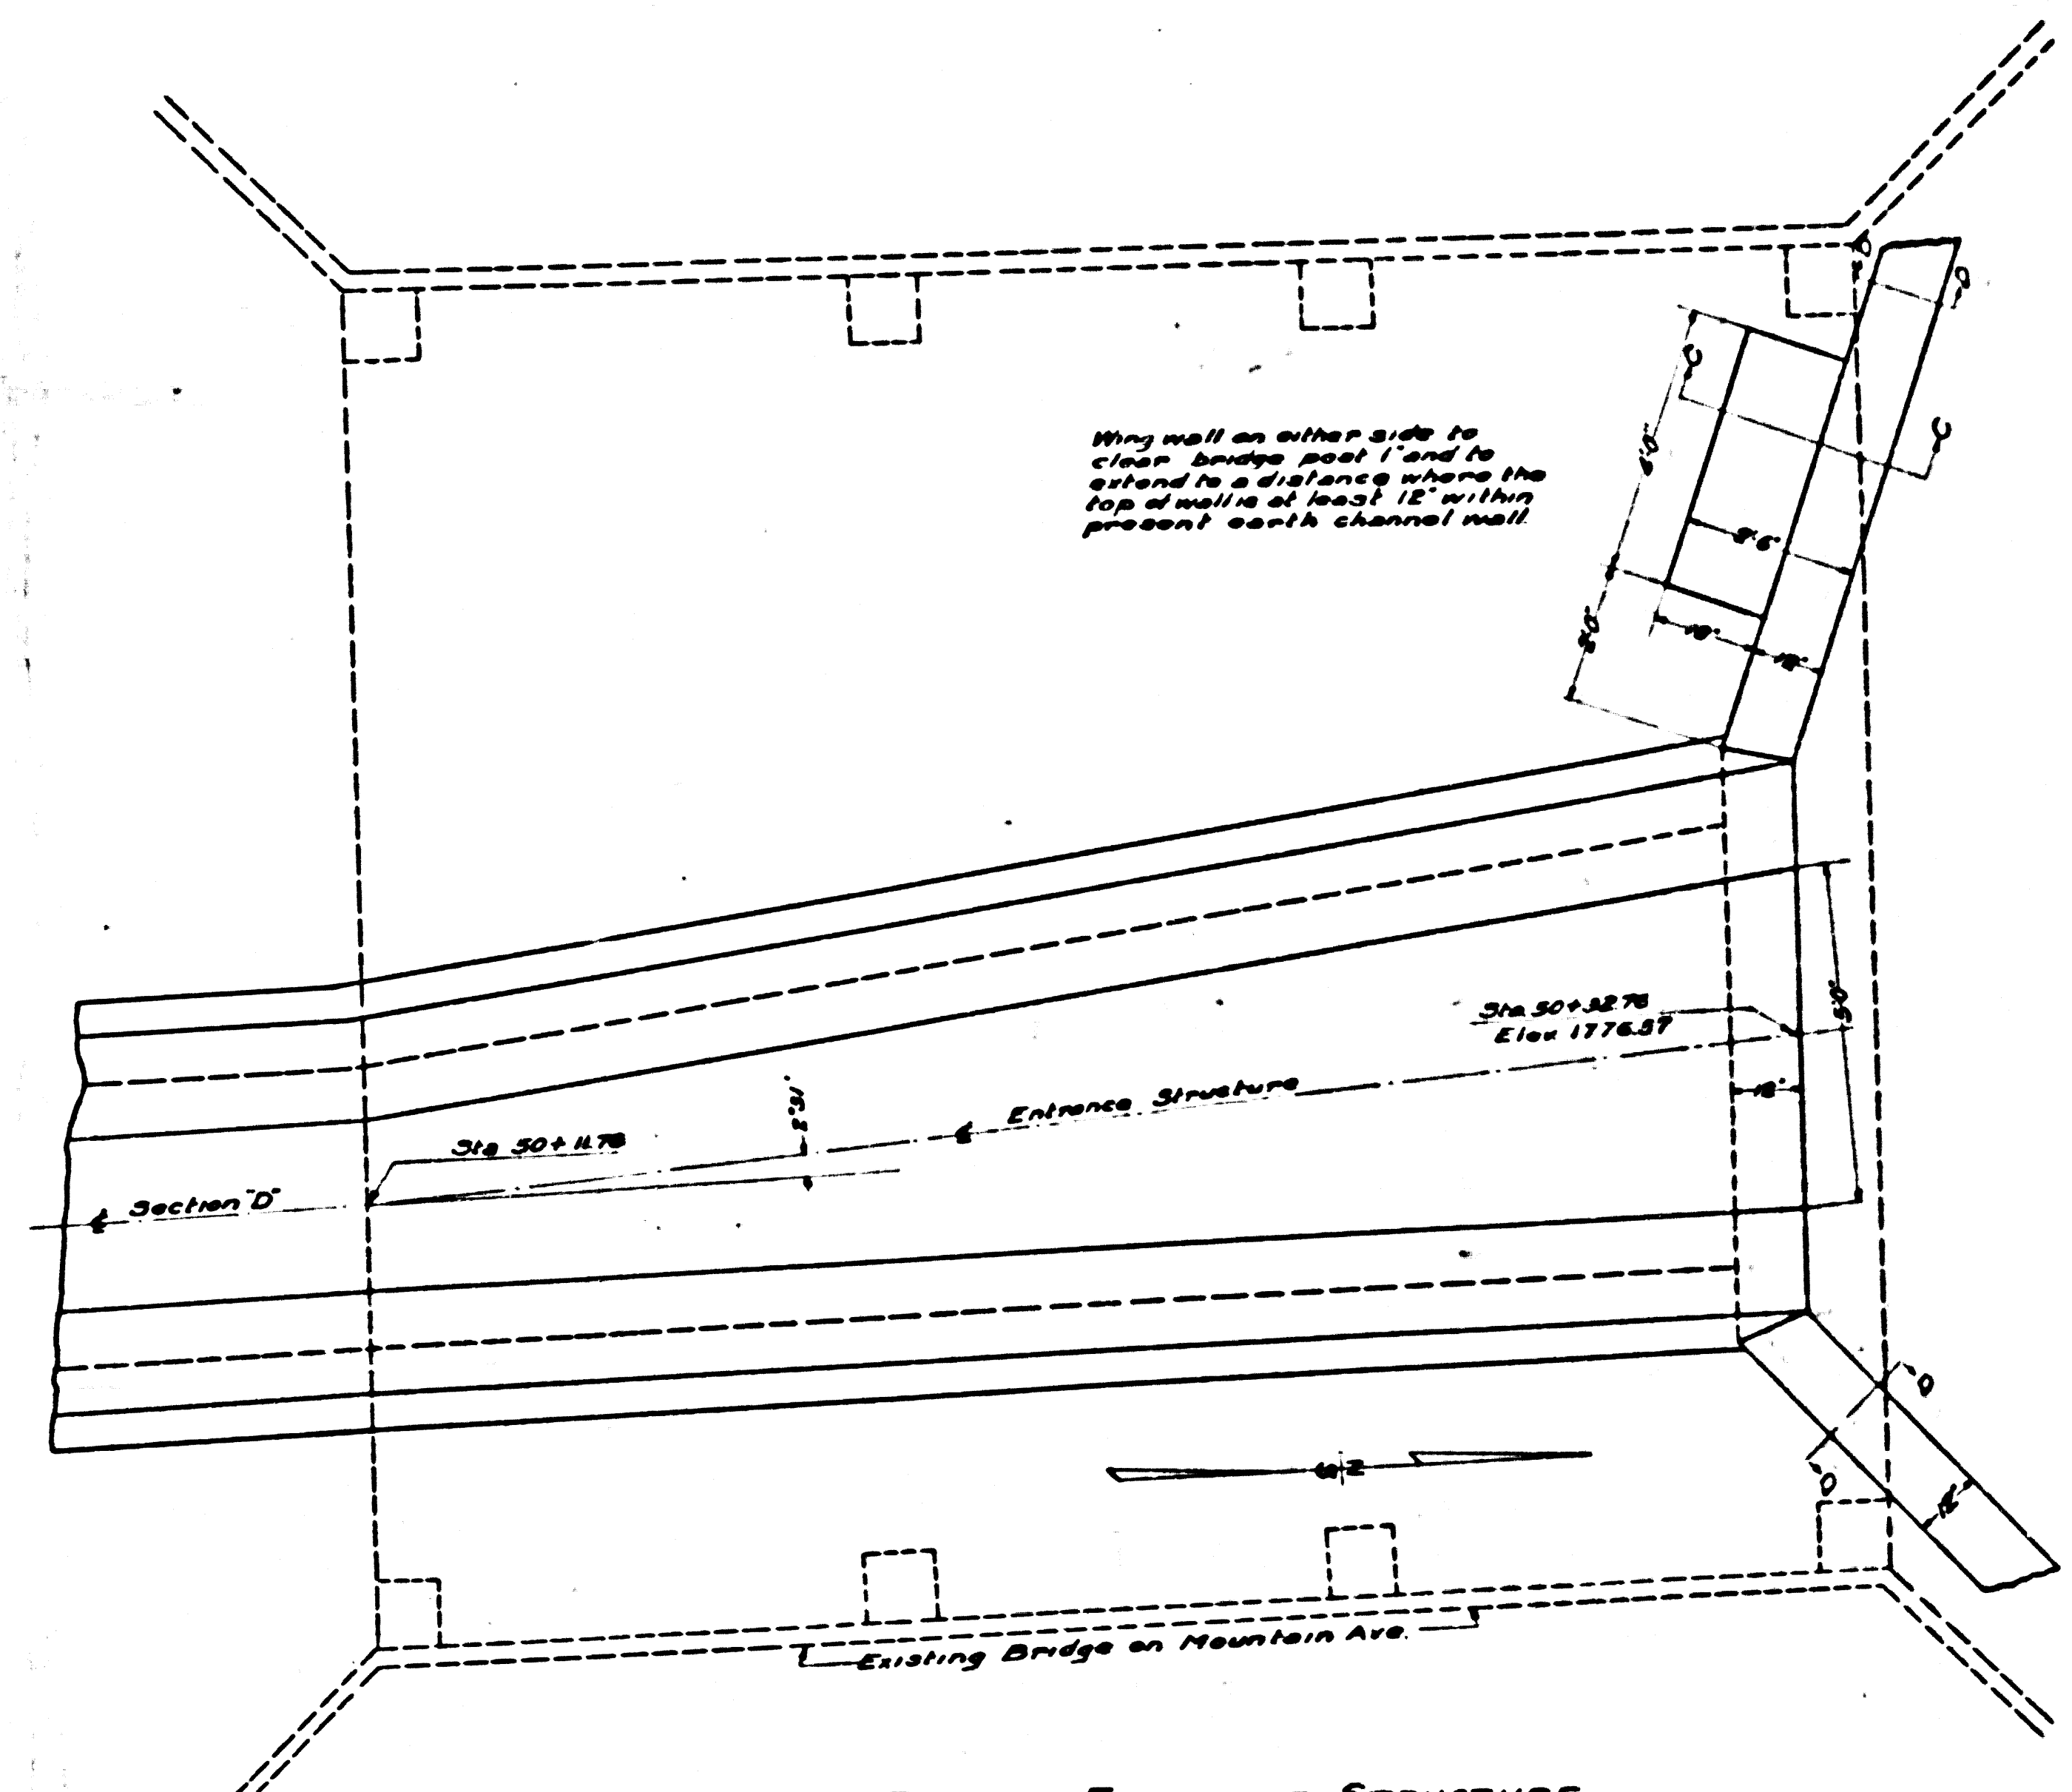


PLAN OF ENTRANCE STRUCTURE
Sta. 50+42.76

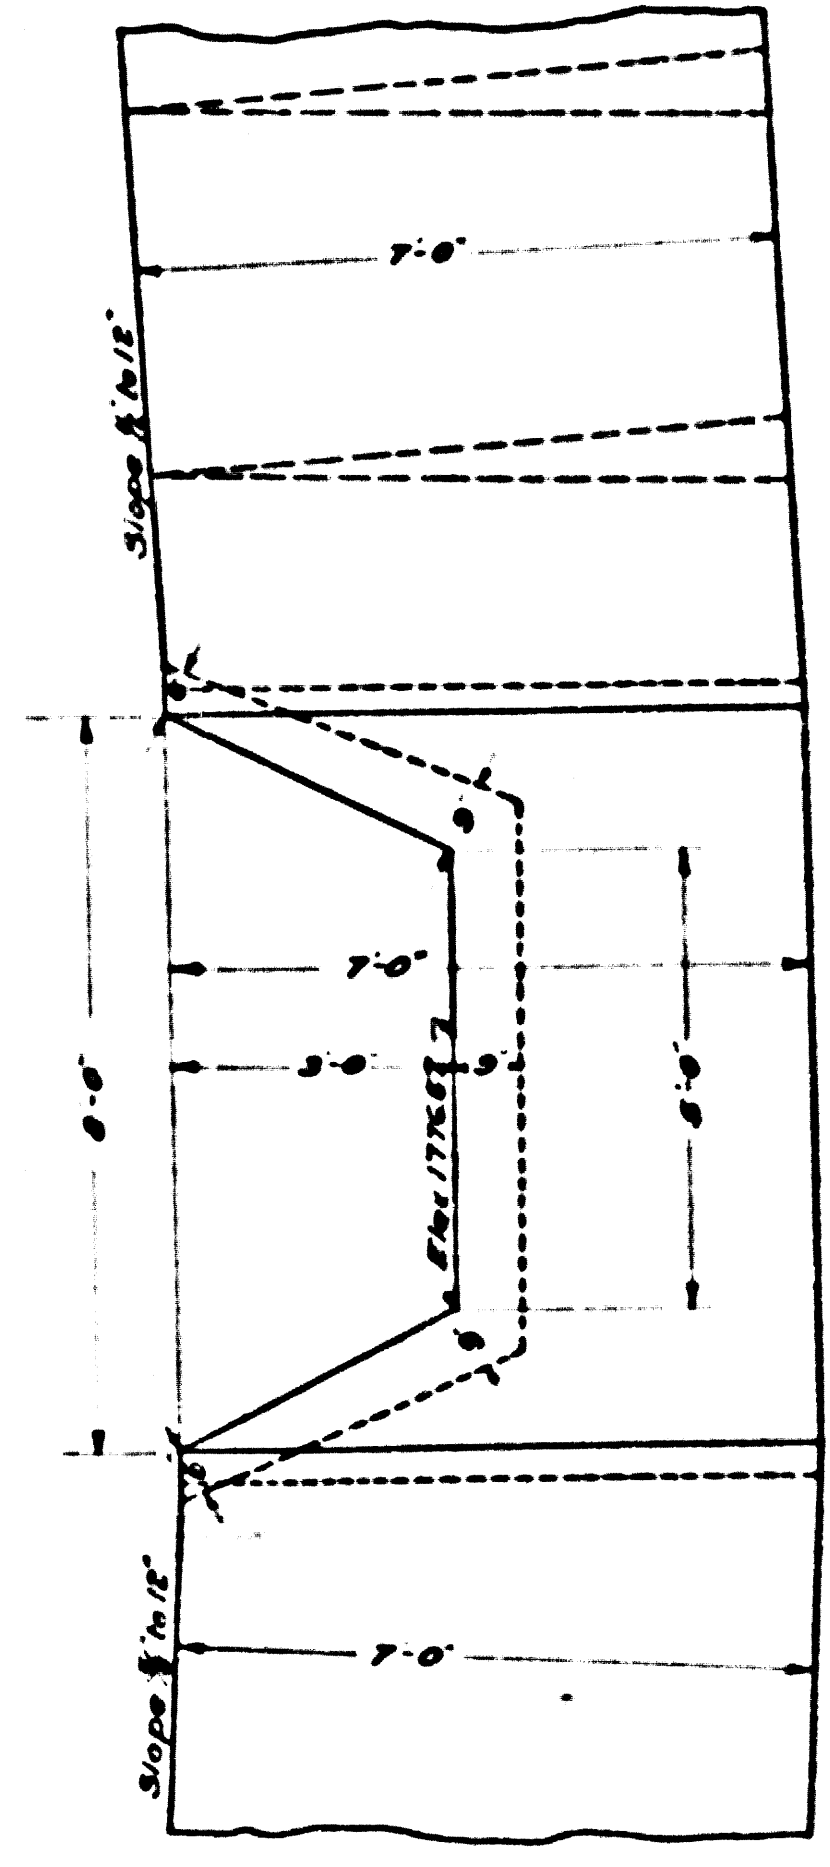

END VIEW
On Center Line

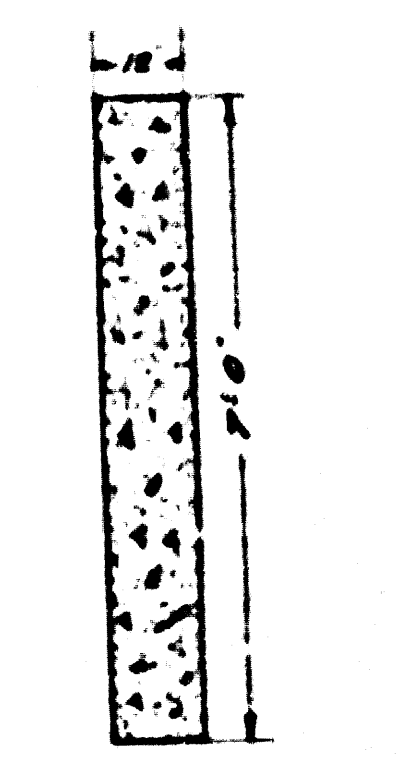


SECTION D-D

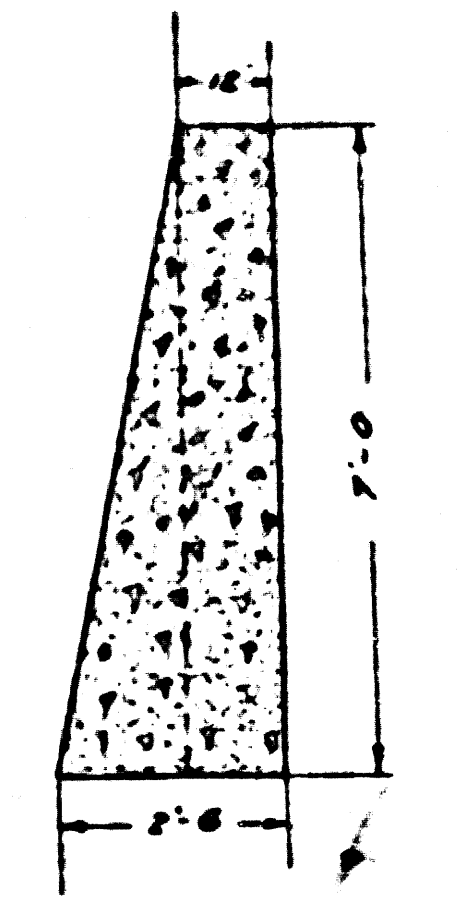


SECTION C-C

CONVIX 2184-2


SHEET No. 3 OF 3 SHEET 2

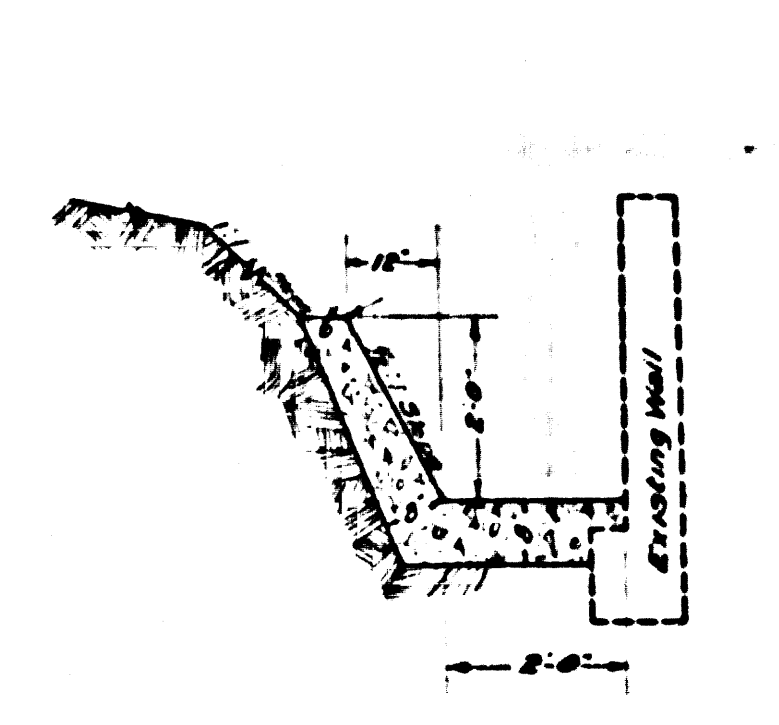


SECTION A
Lateral Sta 0+00 to Sta. 0+77.84

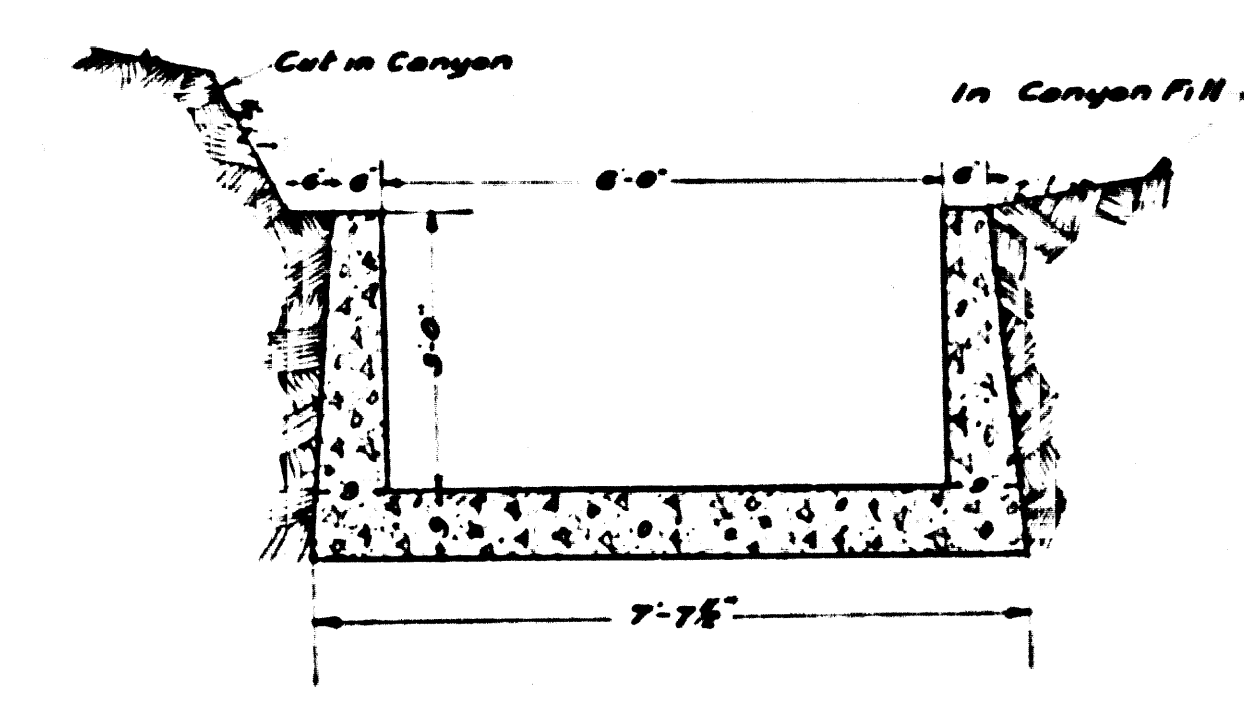


SECTION C
Sta 33+75 to Sta. 33+95

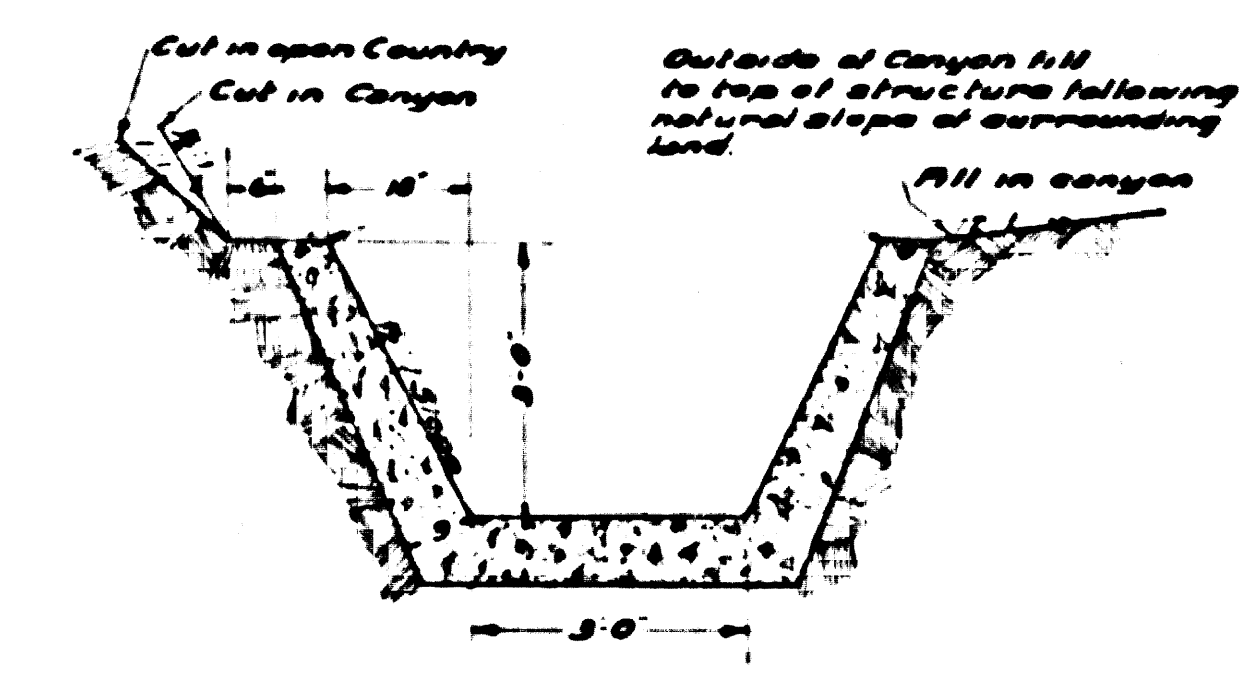


SECTION E
Sta 12+35 to Sta 23+48.46
See Equation

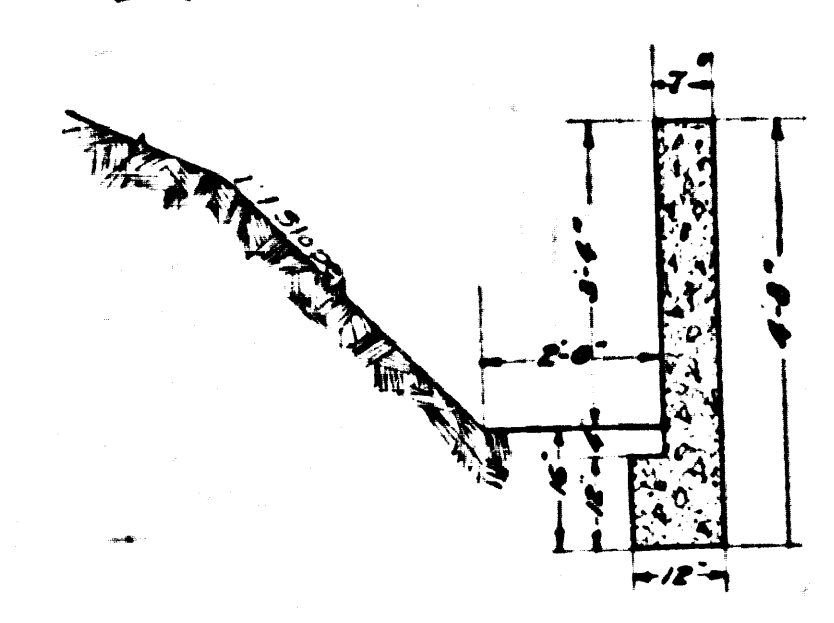


SECTION B
Lateral Sta 0+77.84 to Sta 2+33.45

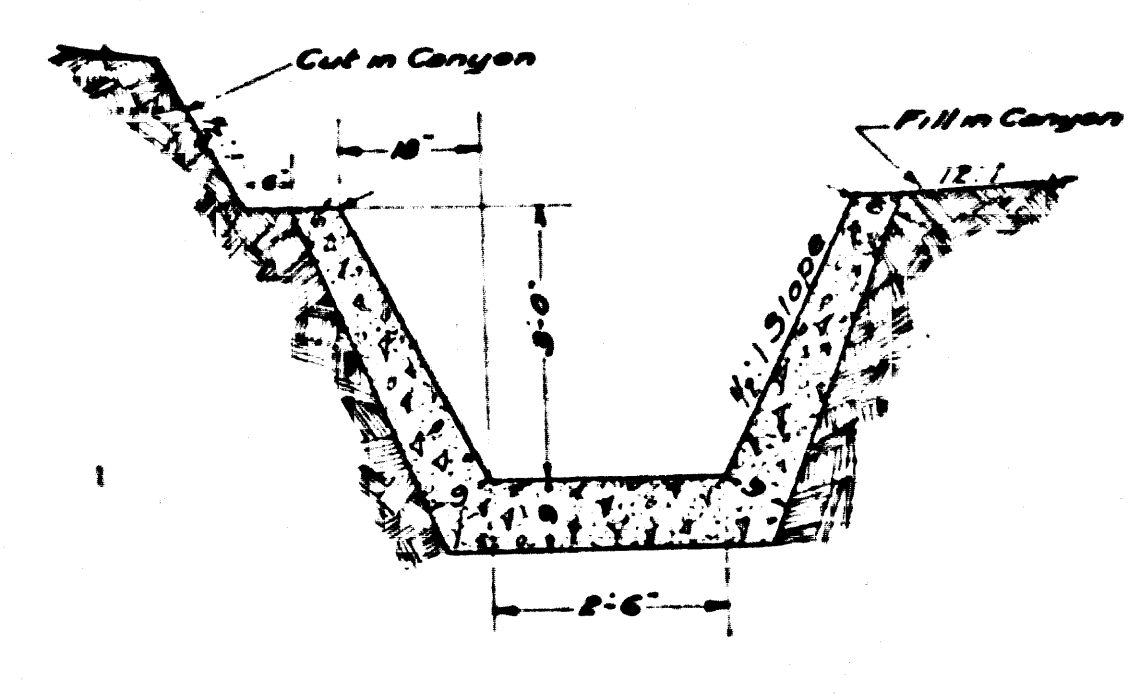


SECTION D
Sta 44+95 to Sta 50+176

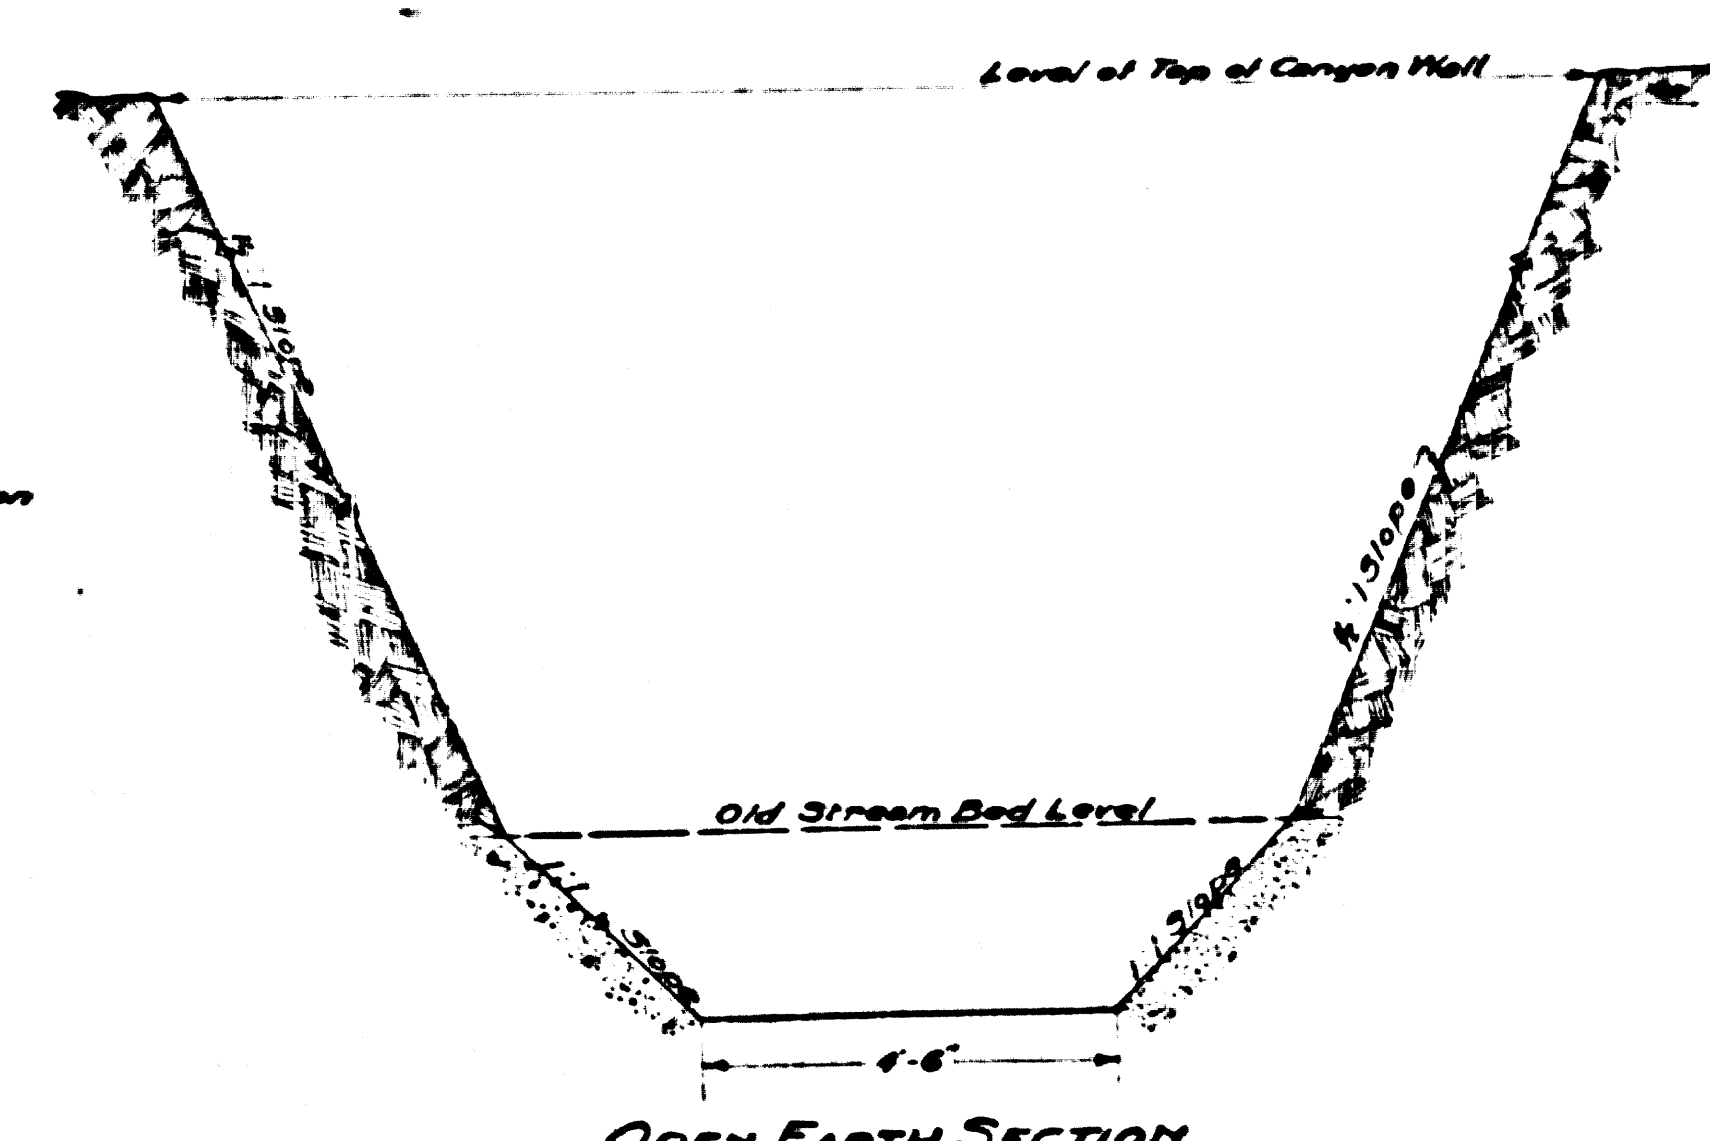

OPEN EARTH SECTION
Sta 33+95 to Sta 44+92
and
Sta 50+32.76 to Sta 50+50

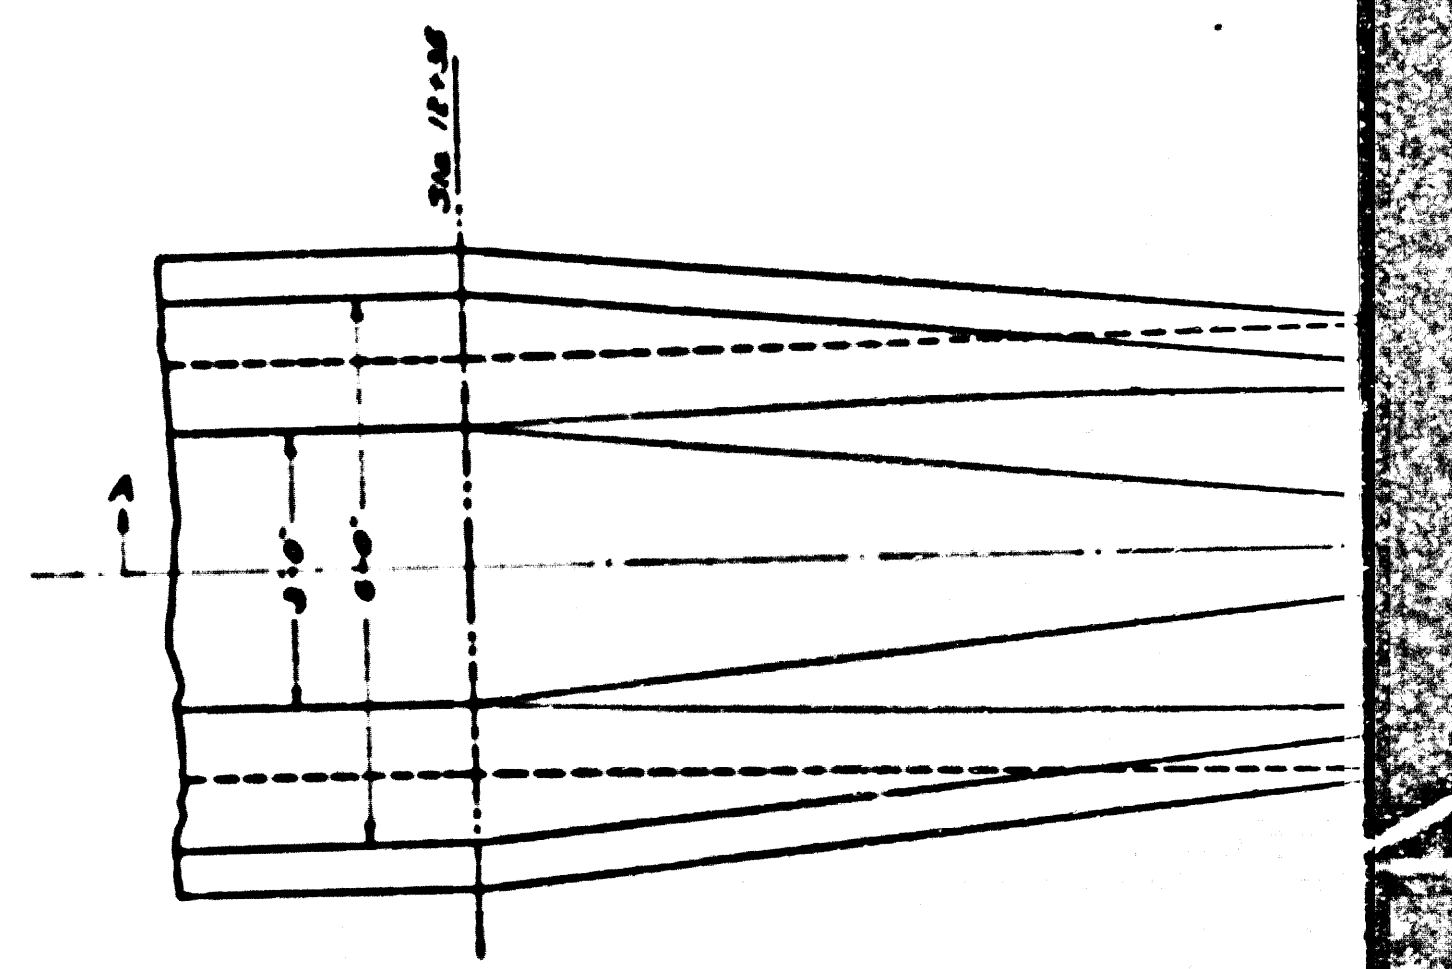

PLAN OF TRA
Sta 12+20 to

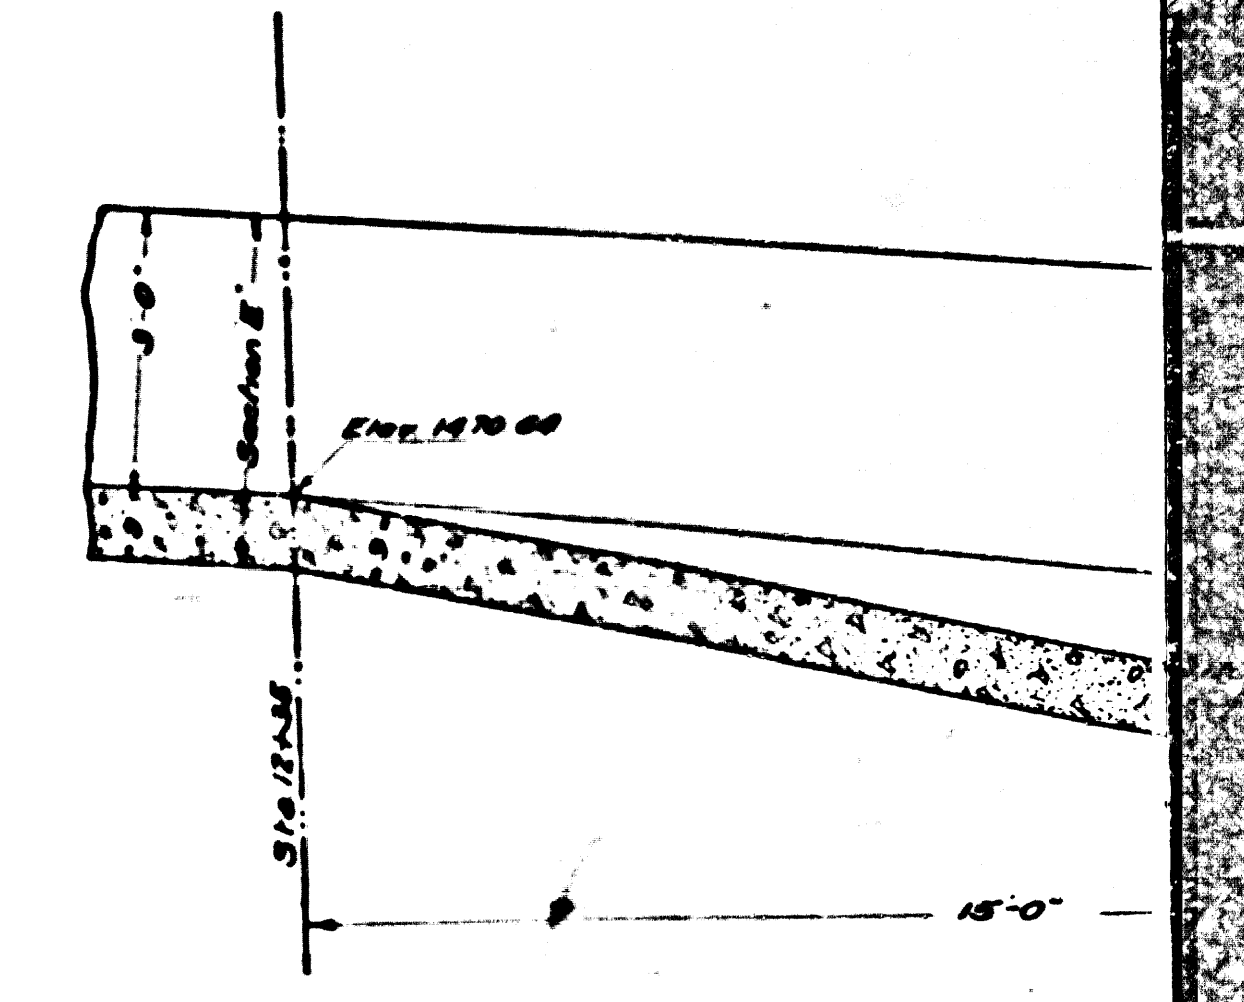

SECTION A

CSB 1184-2
A3 of A3