

CROSS SECTIONS OF
AVENUE "N"
 FROM
 60TH ST. WEST
 TO
 70TH ST. WEST

COUNTY SURVEYORS MAP N° B-1702
 SHEET 2 OF 2 SHEETS
 SCALE: 1 INCH = 10 FEET

JOB N° 5058
 ALFRED JONES - COUNTY SURVEYOR
 SURVEYED APRIL 1941





SURVEYED UPON REQUEST OF THE ROAD
 COMMISSIONER UNDER RULE 21, ORD. 929.

F. B. 830 - 257-292



FIELD WORK BY E. A. ROSEGRANS
 OFFICE WORK BY A. E. TIMMONS
 CHECKED BY A. W. VAN FLEET
 J. H. SMITH

FOR ALIGNMENT SEE C. S. B-1702-1
 FOR PLAN AND PROFILE SEE C. S. B-1702 SHEET-1


CSB-1702-2
 A1 OF A6

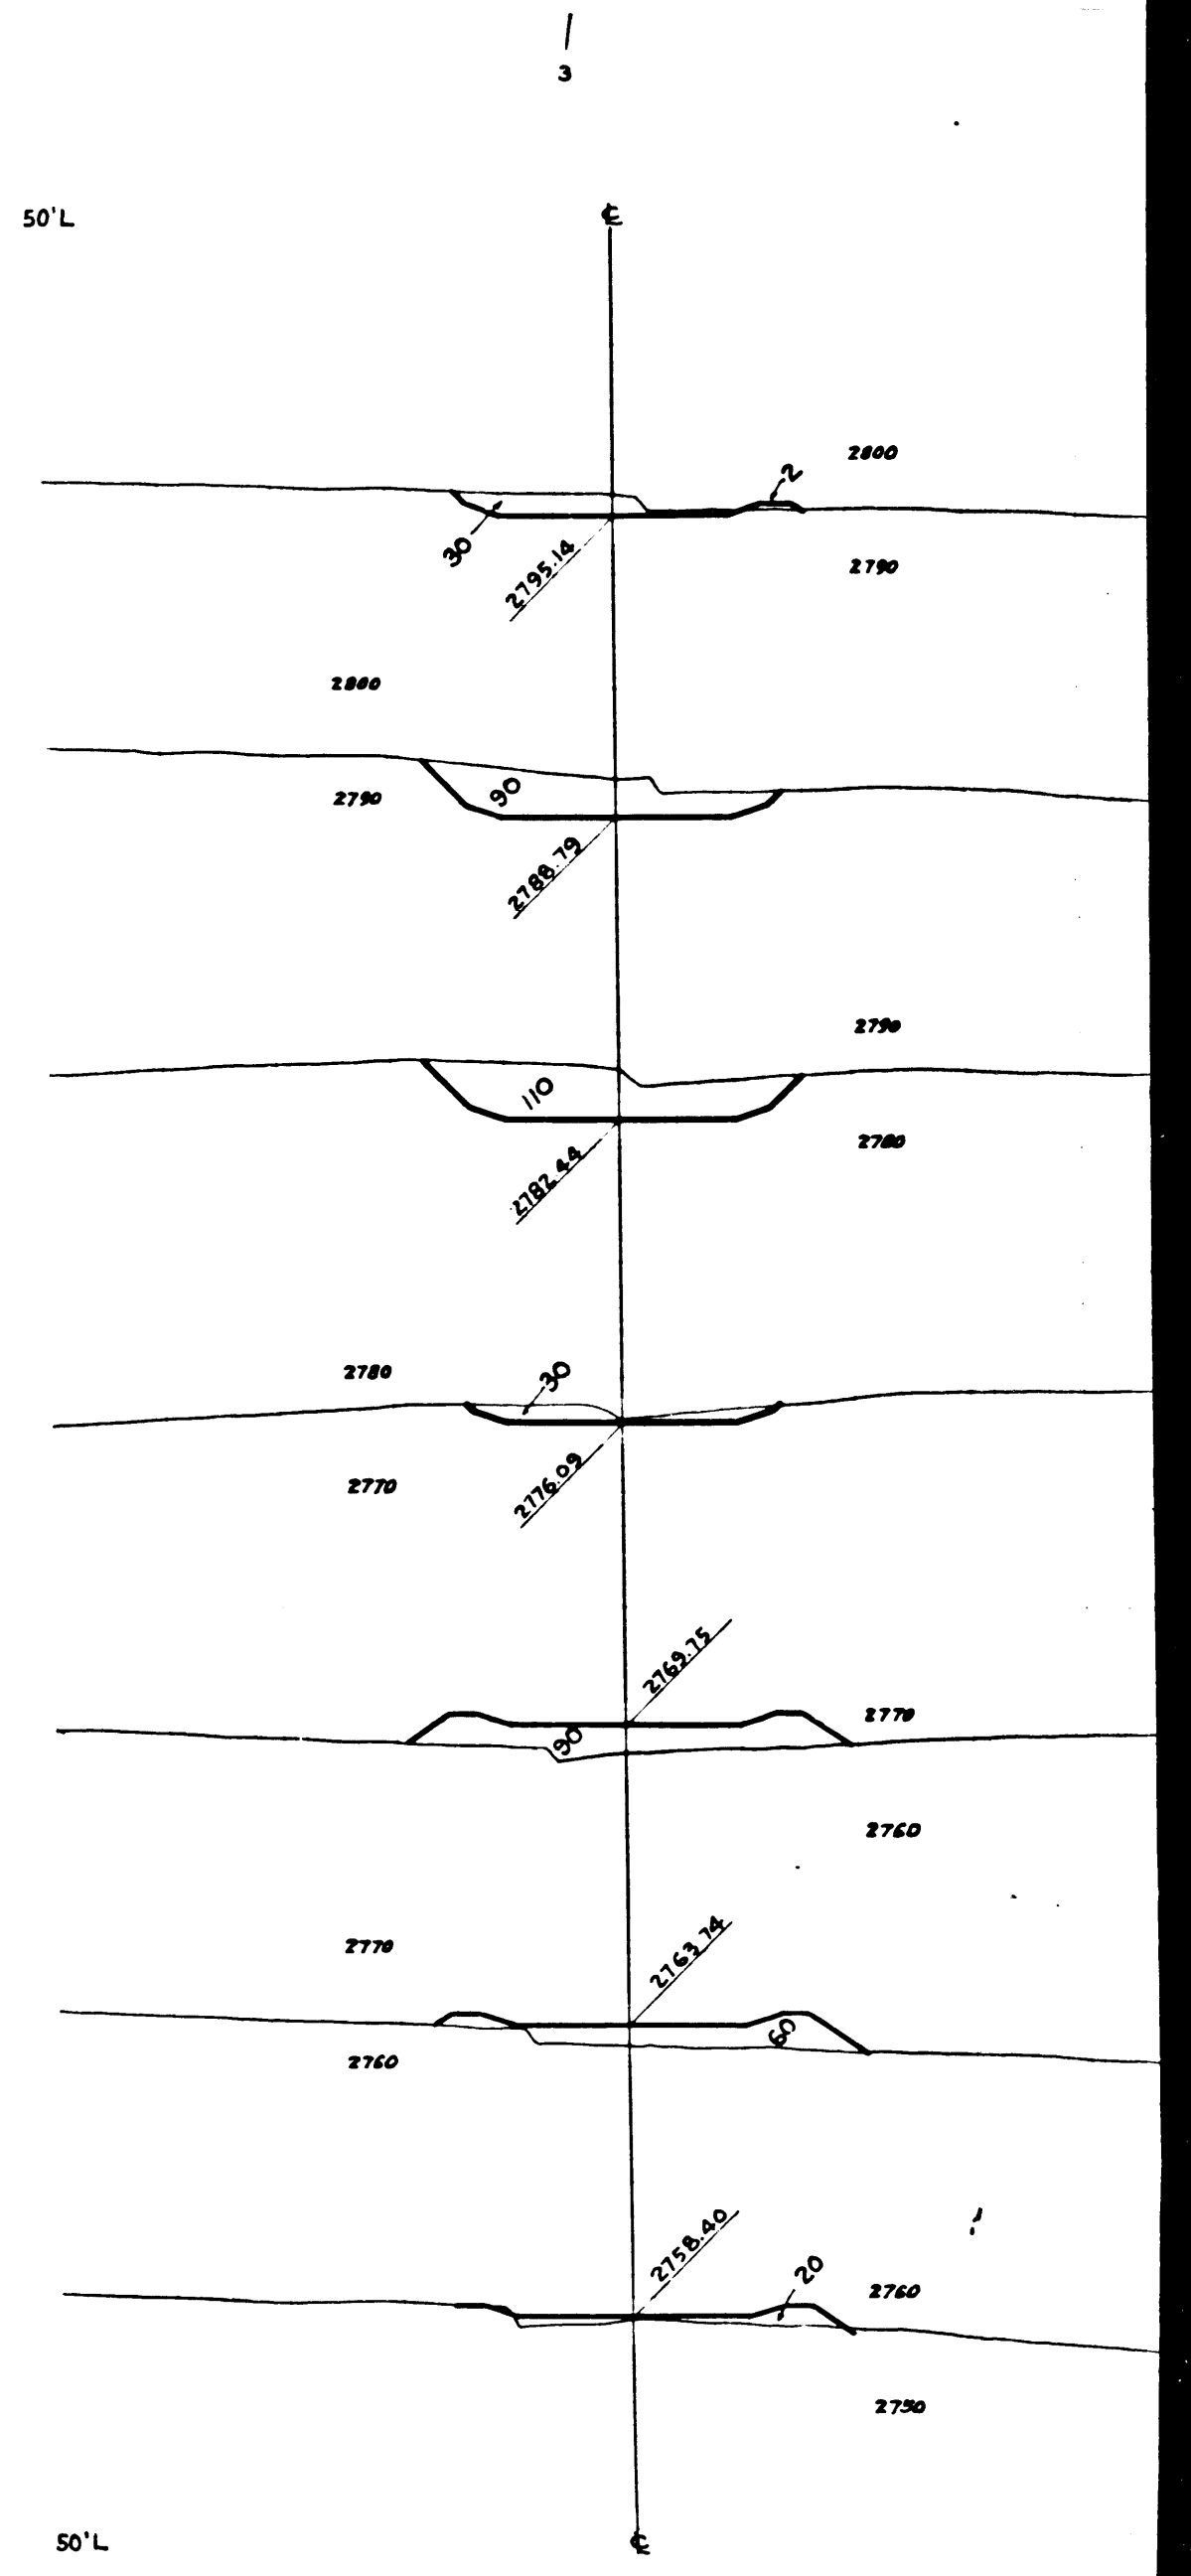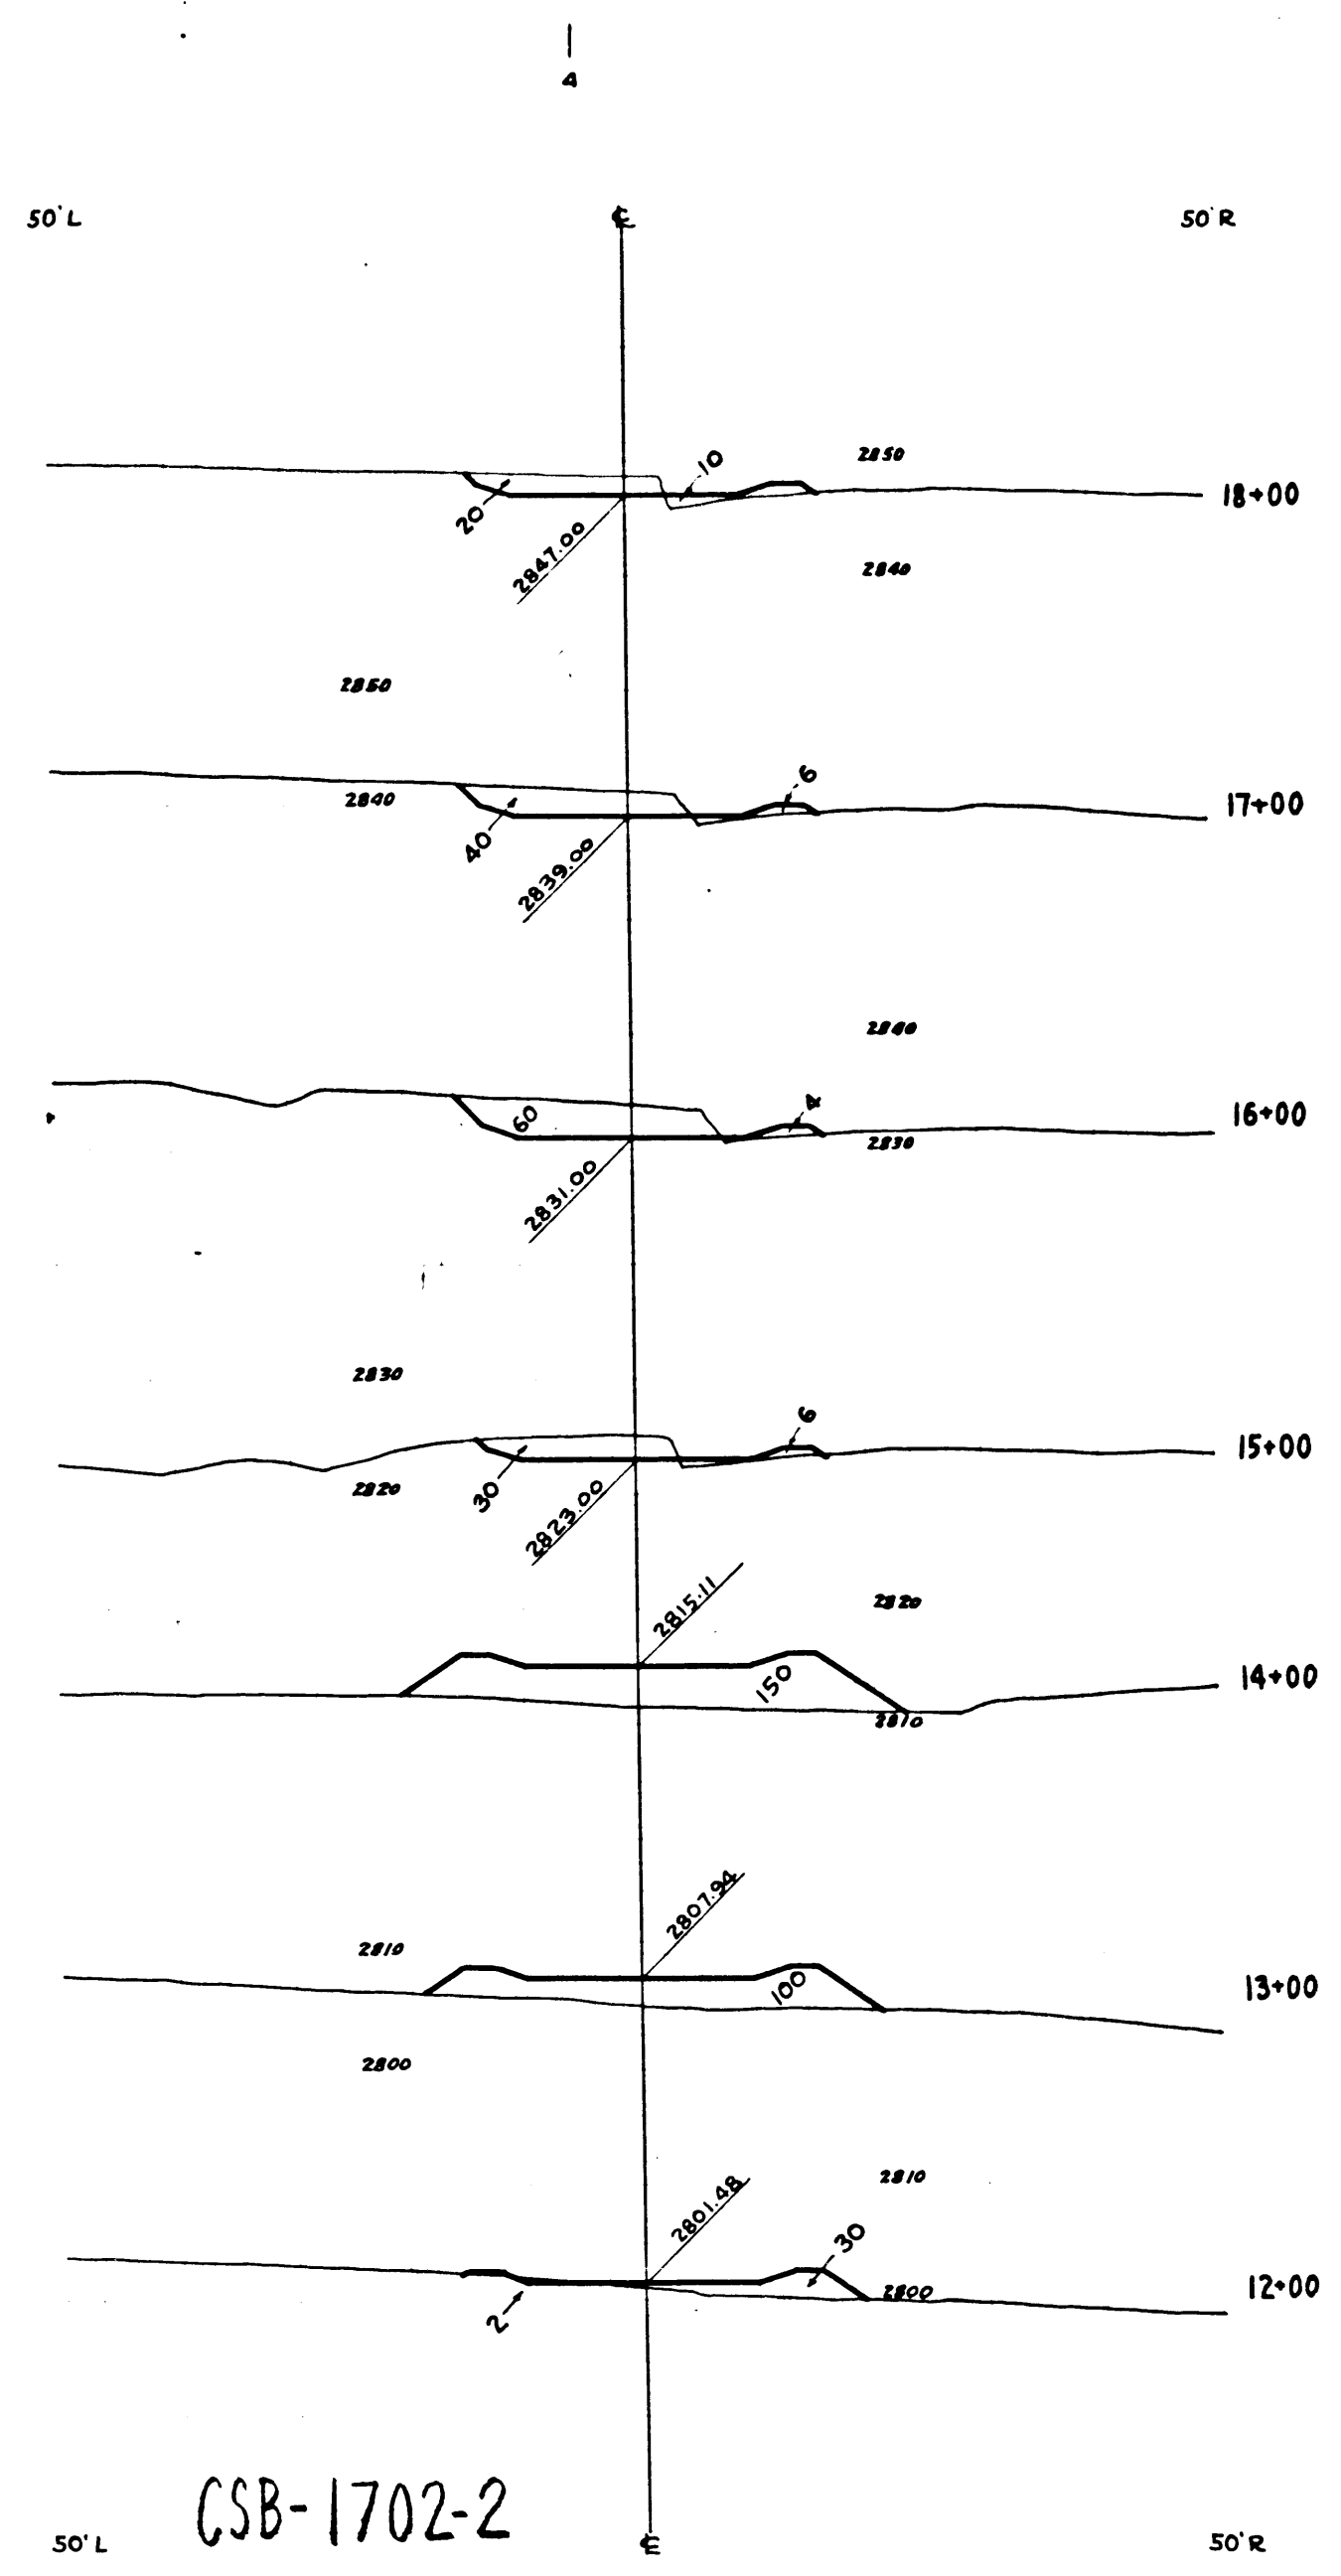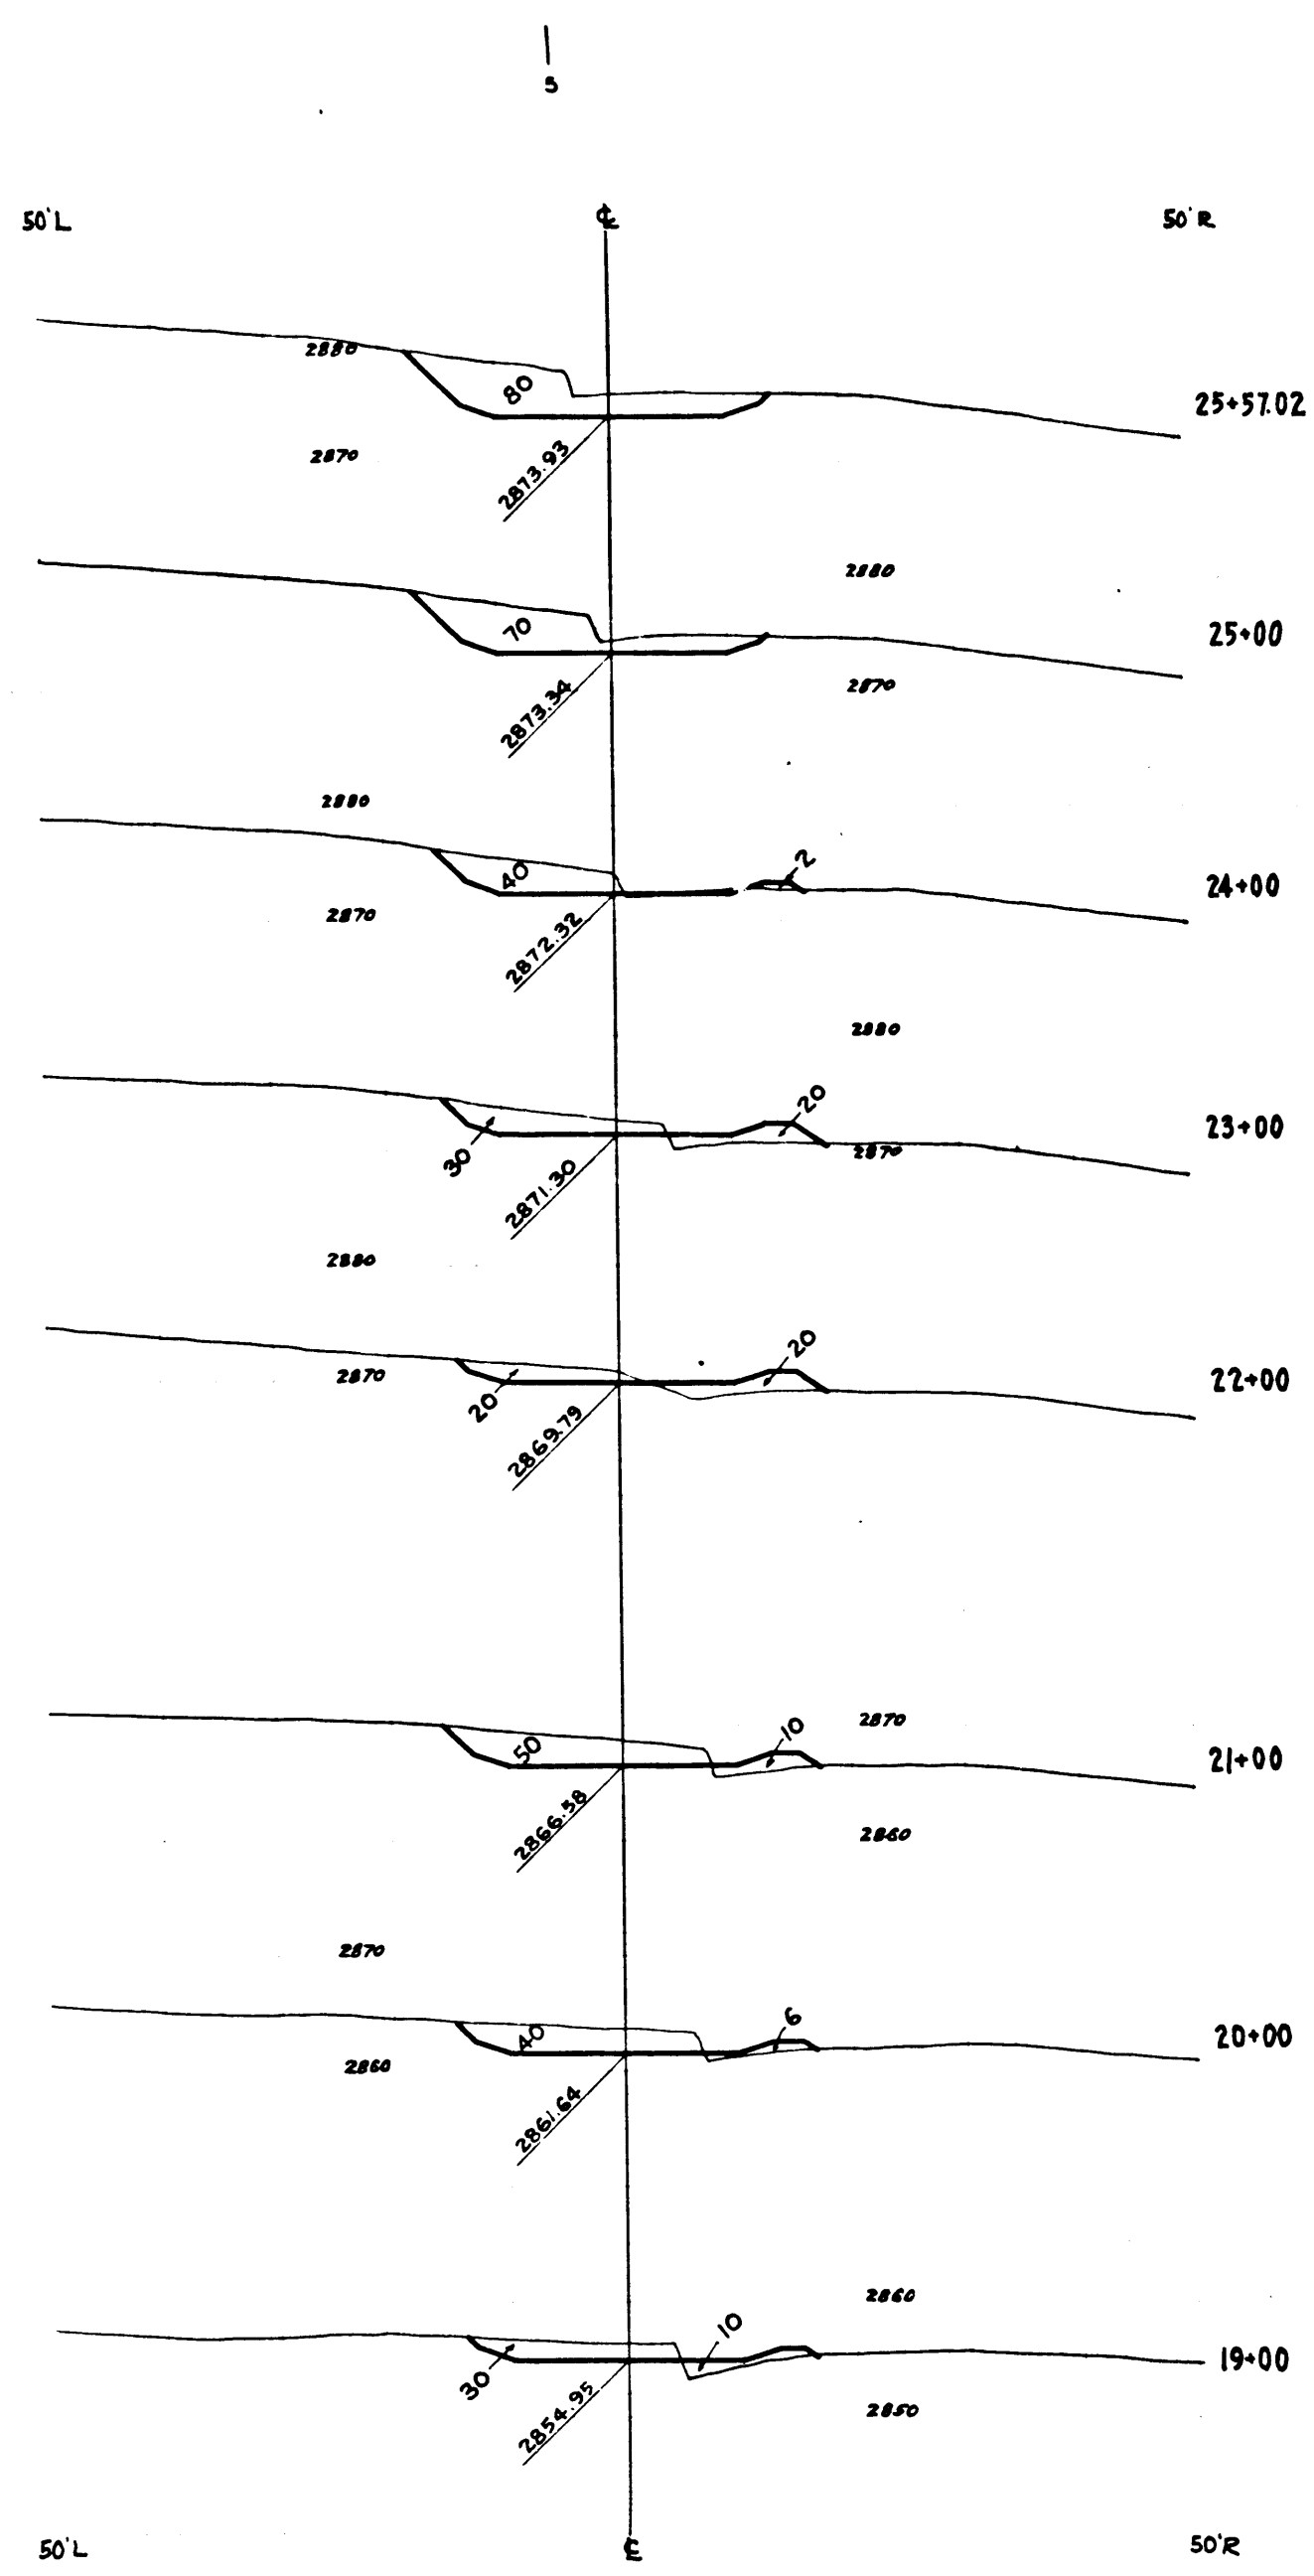
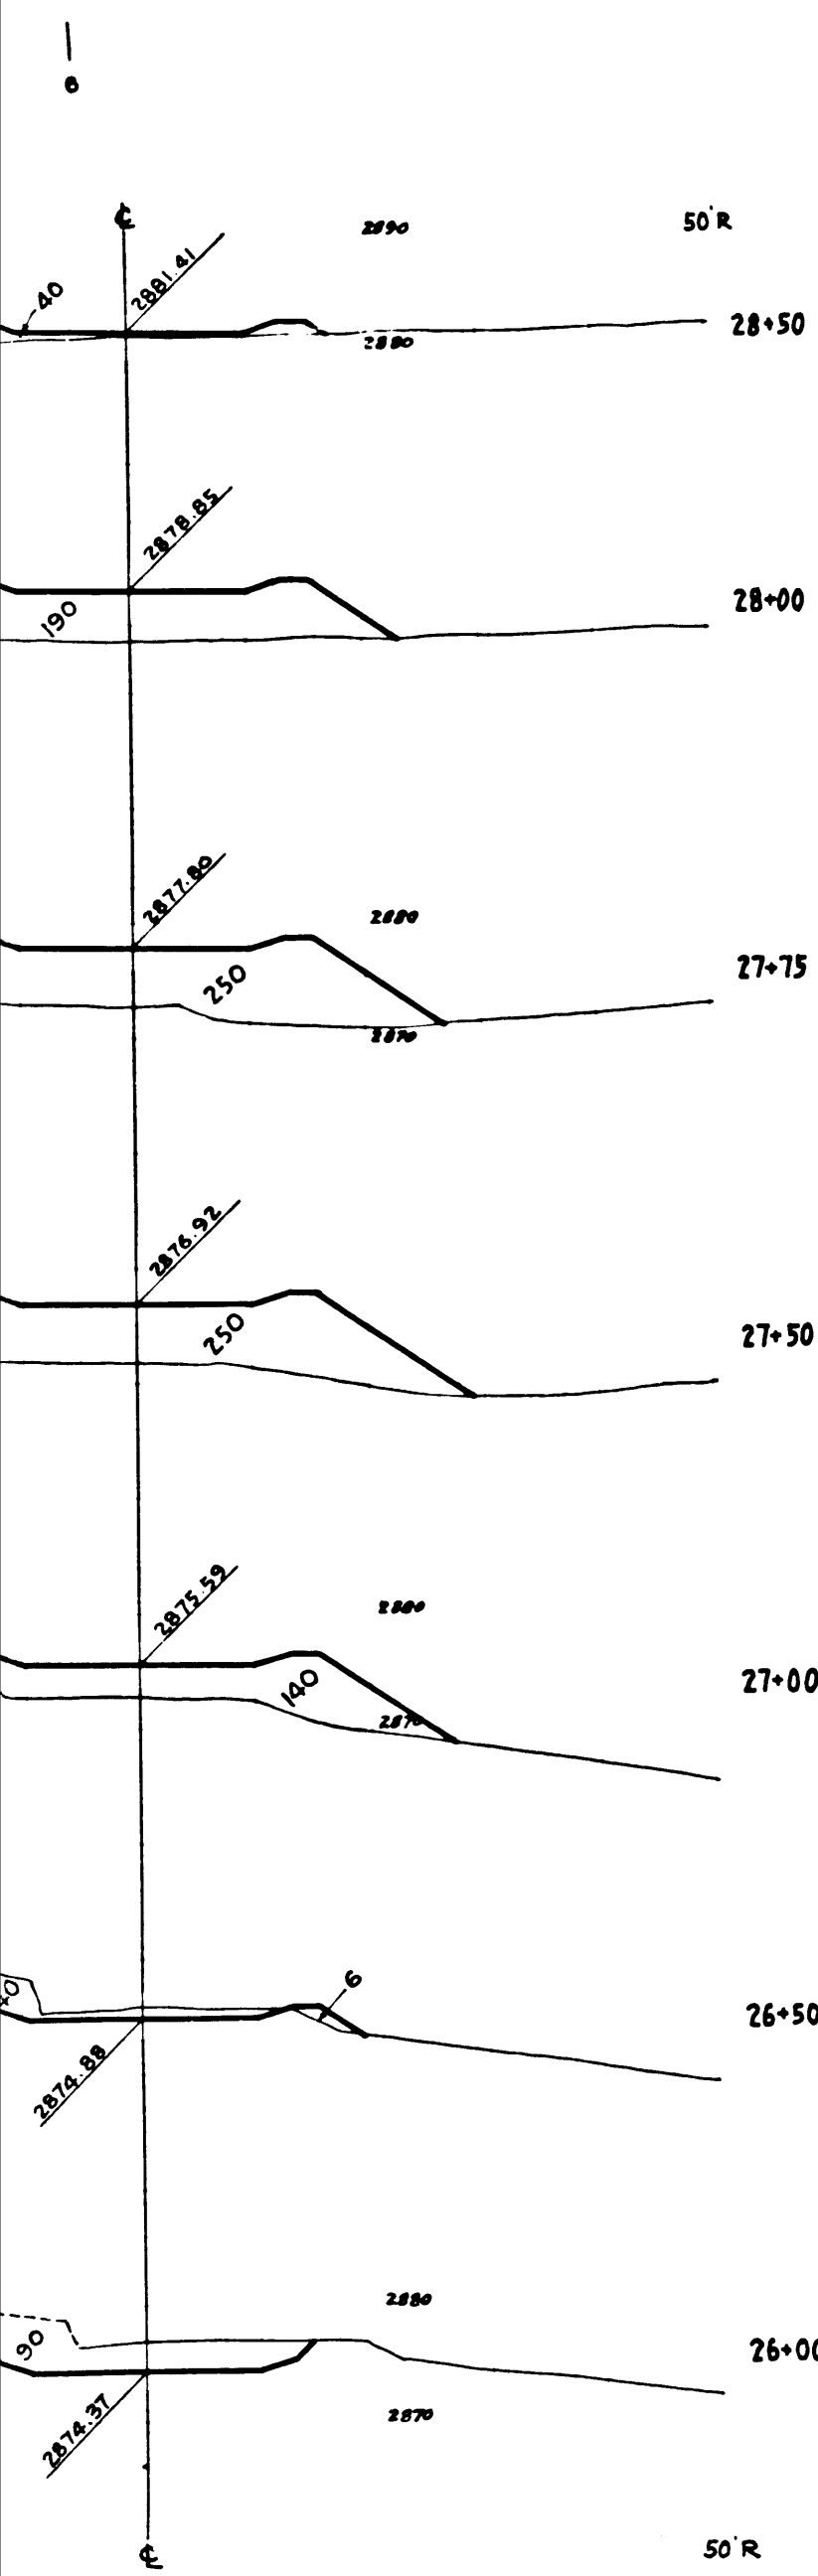


CSB-1702-2
A2 OF A6

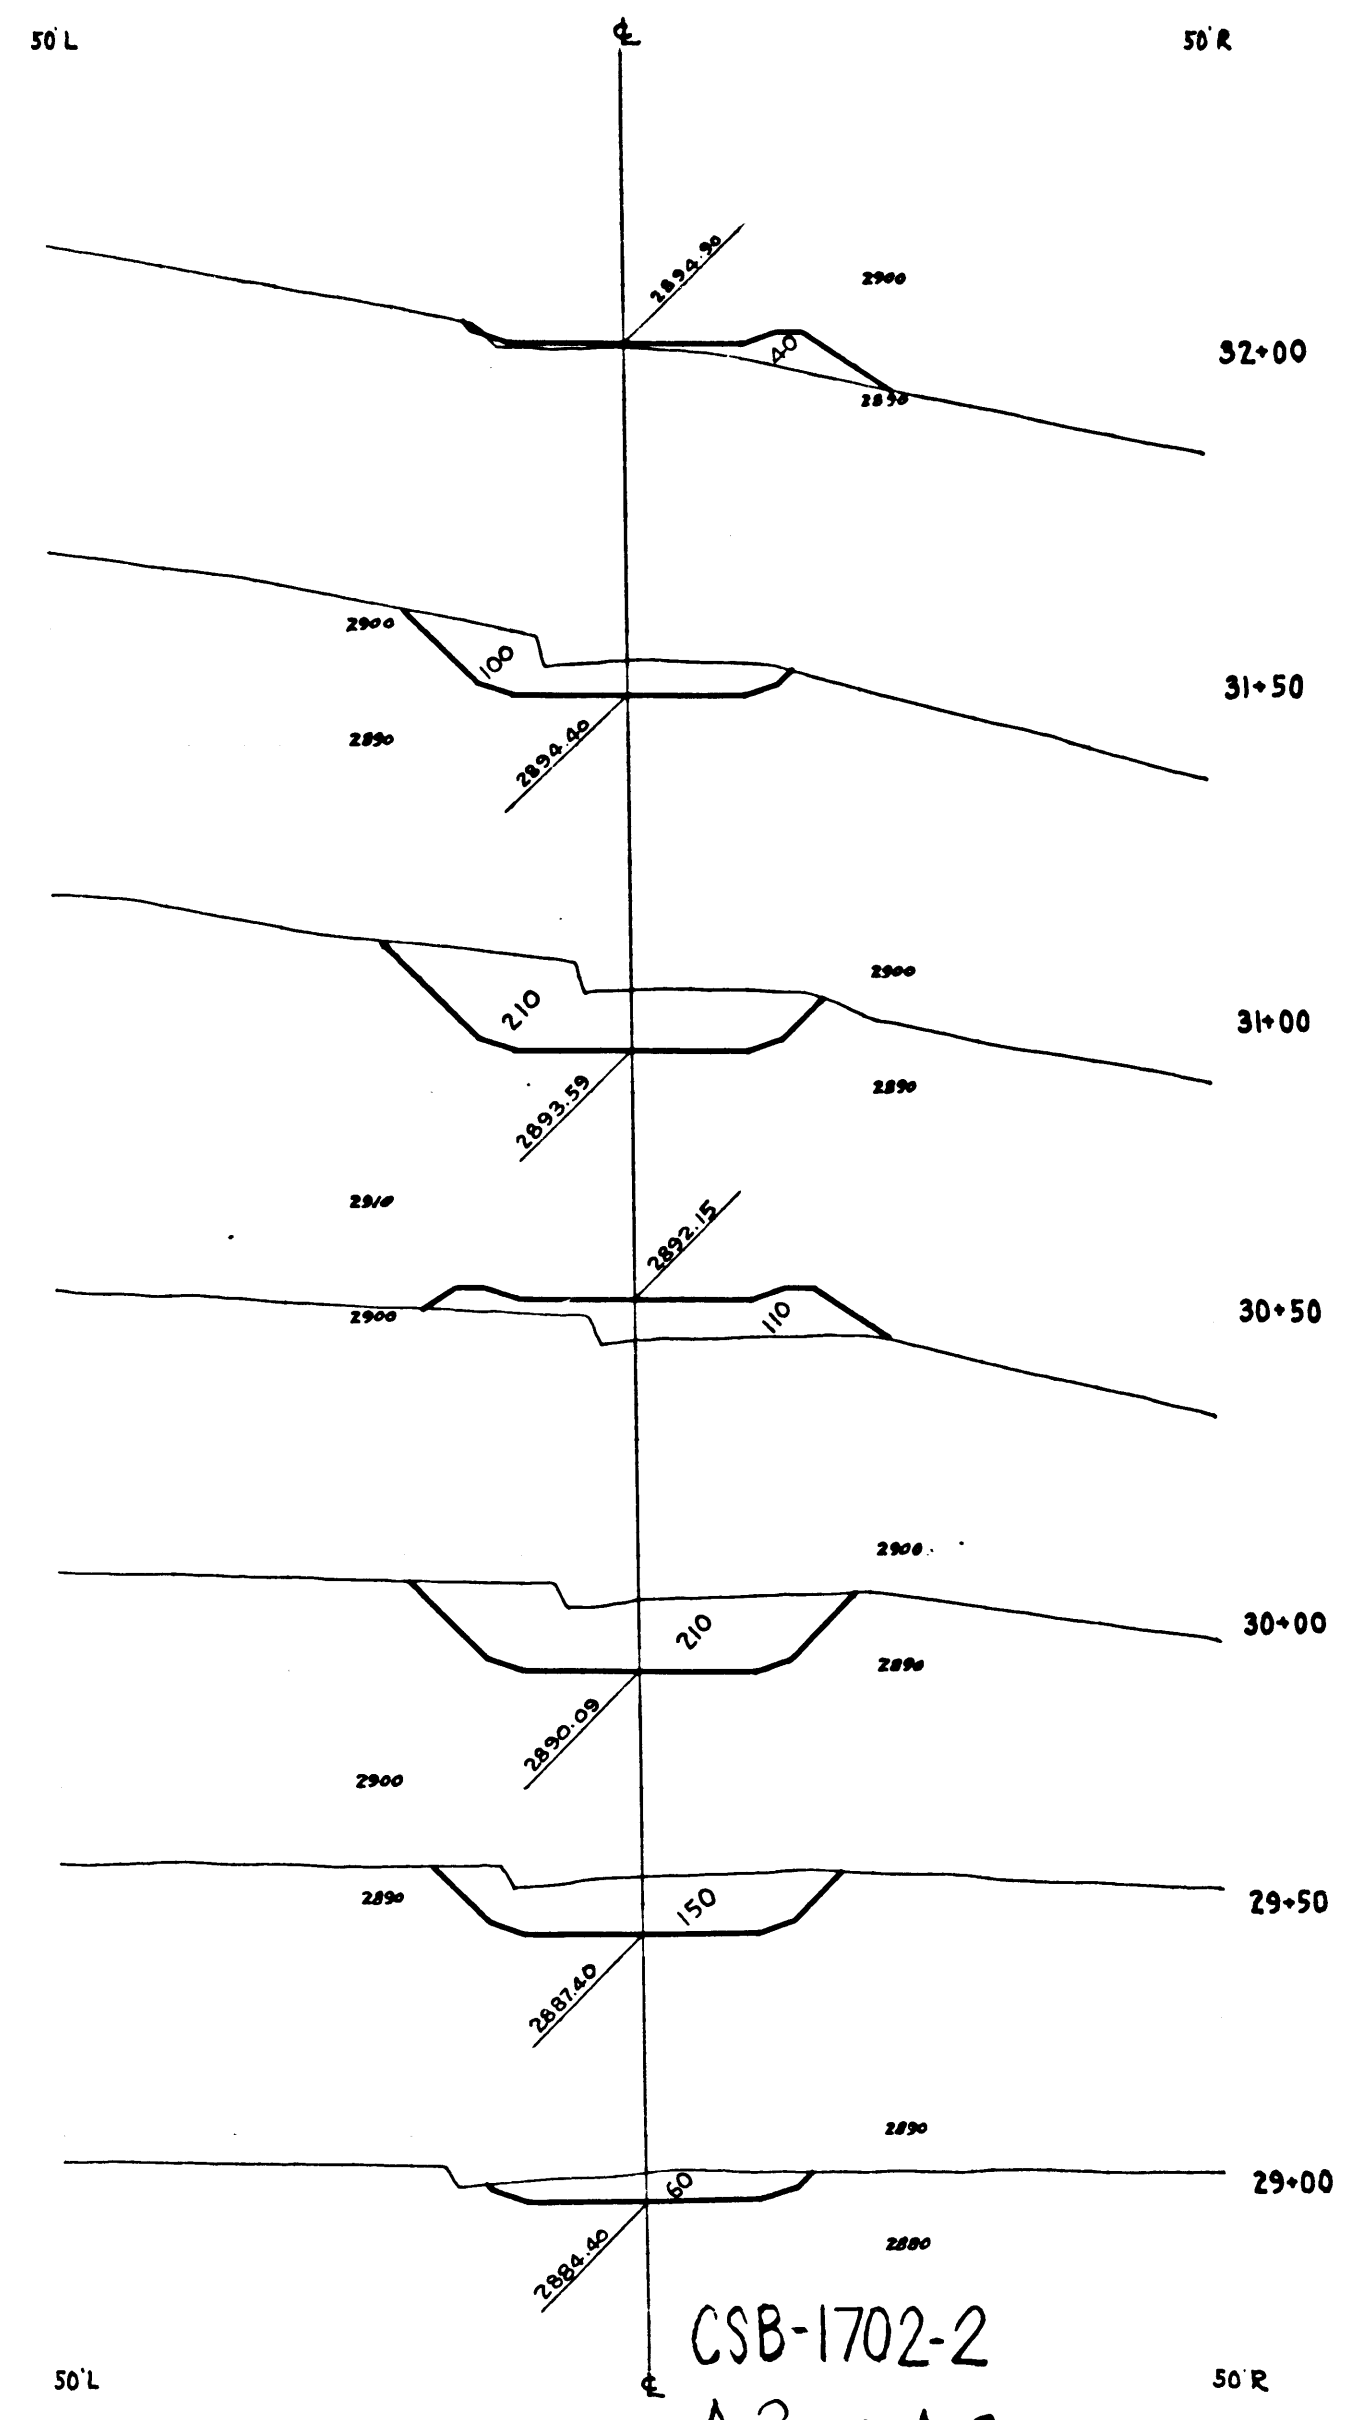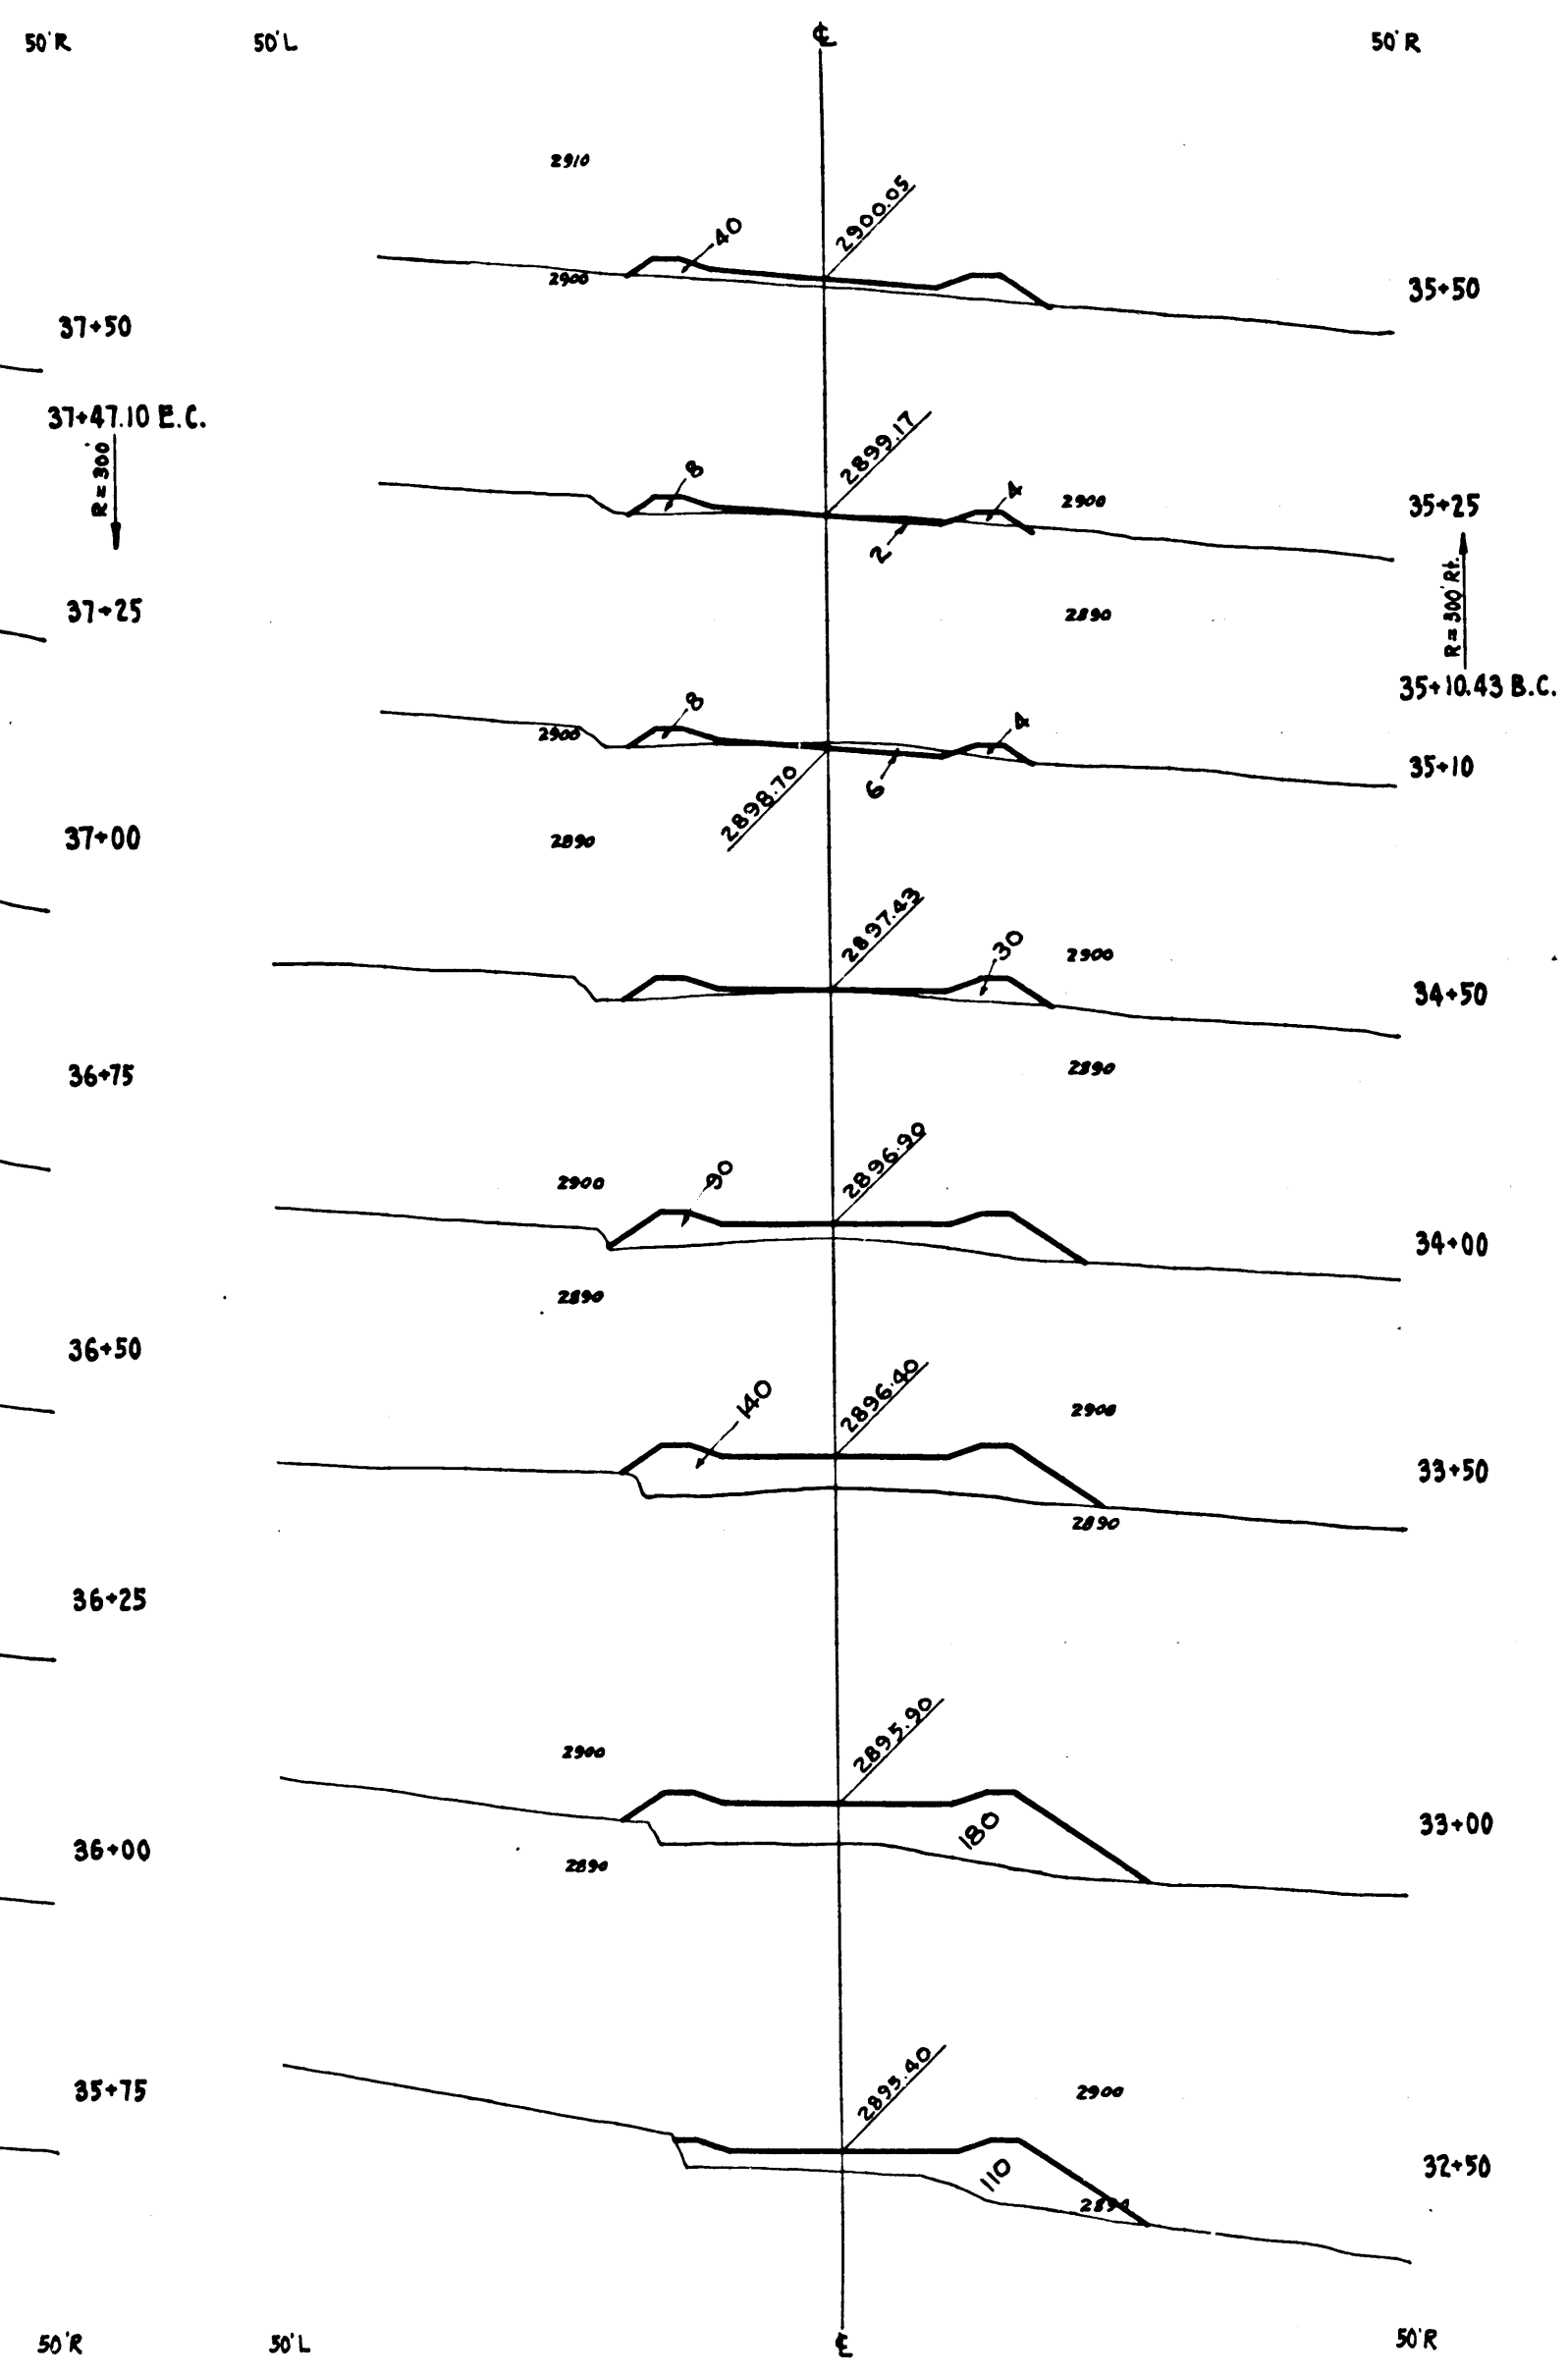



CSB-1702-2
A3 of A6

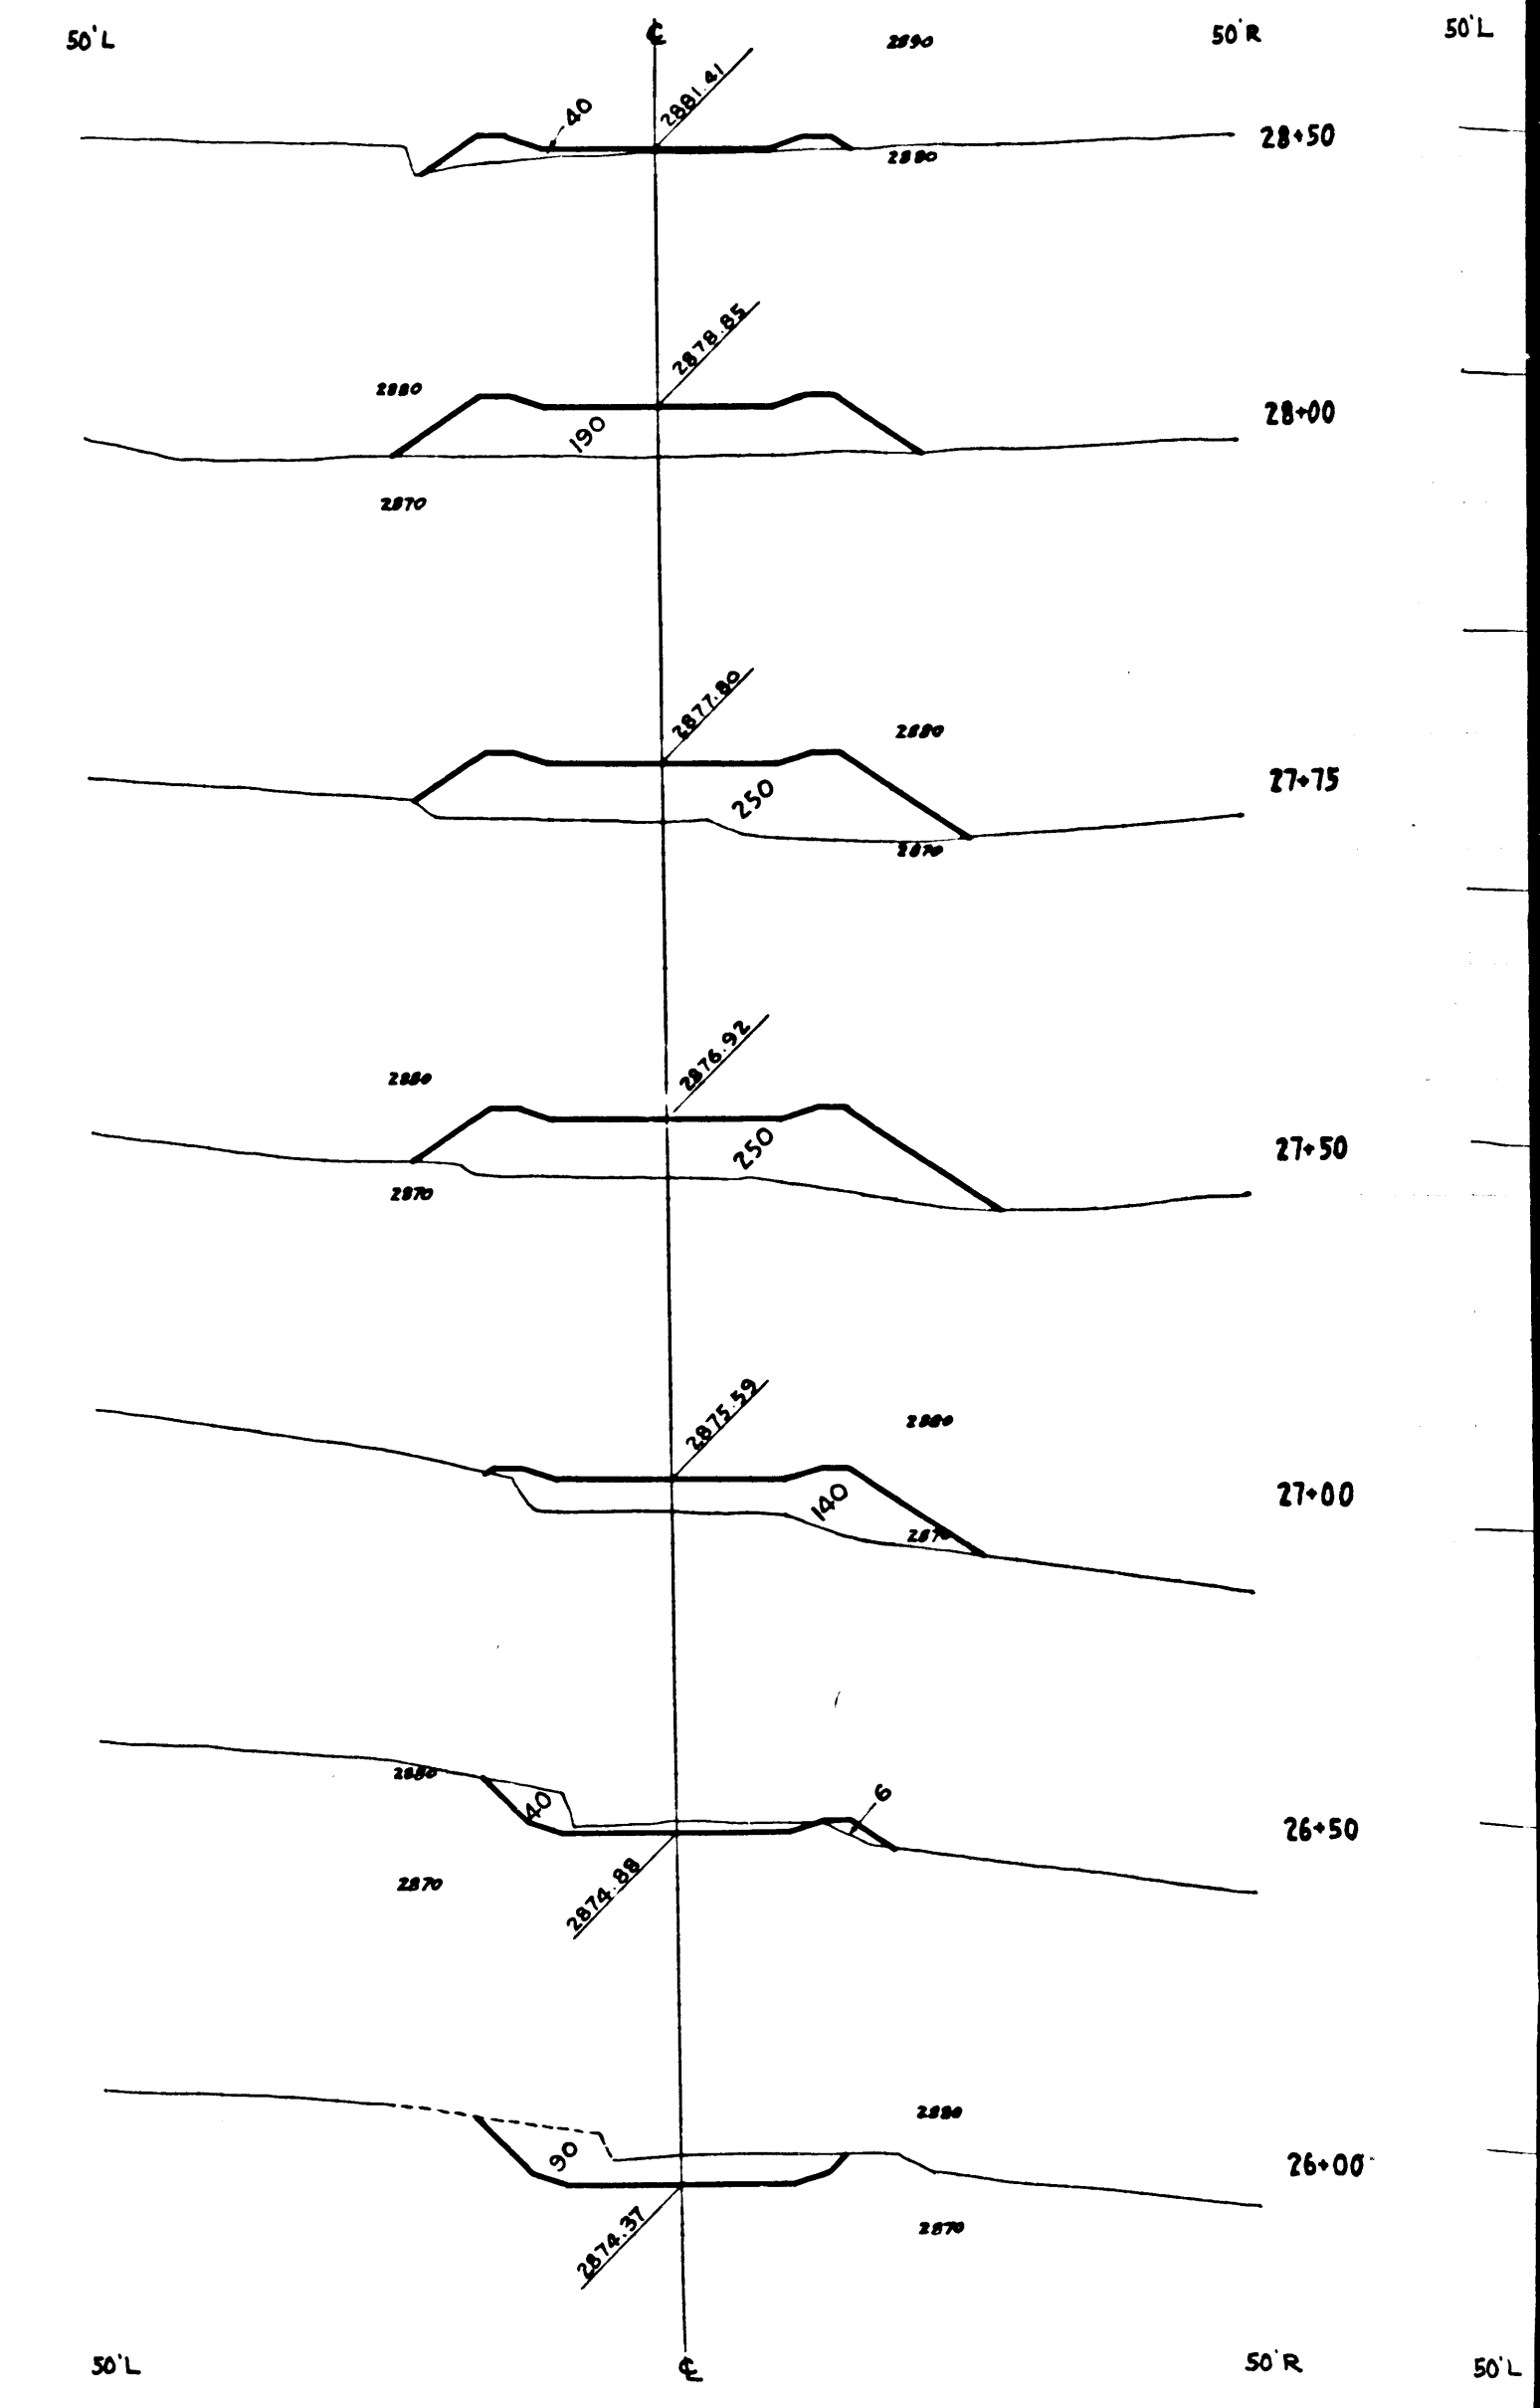

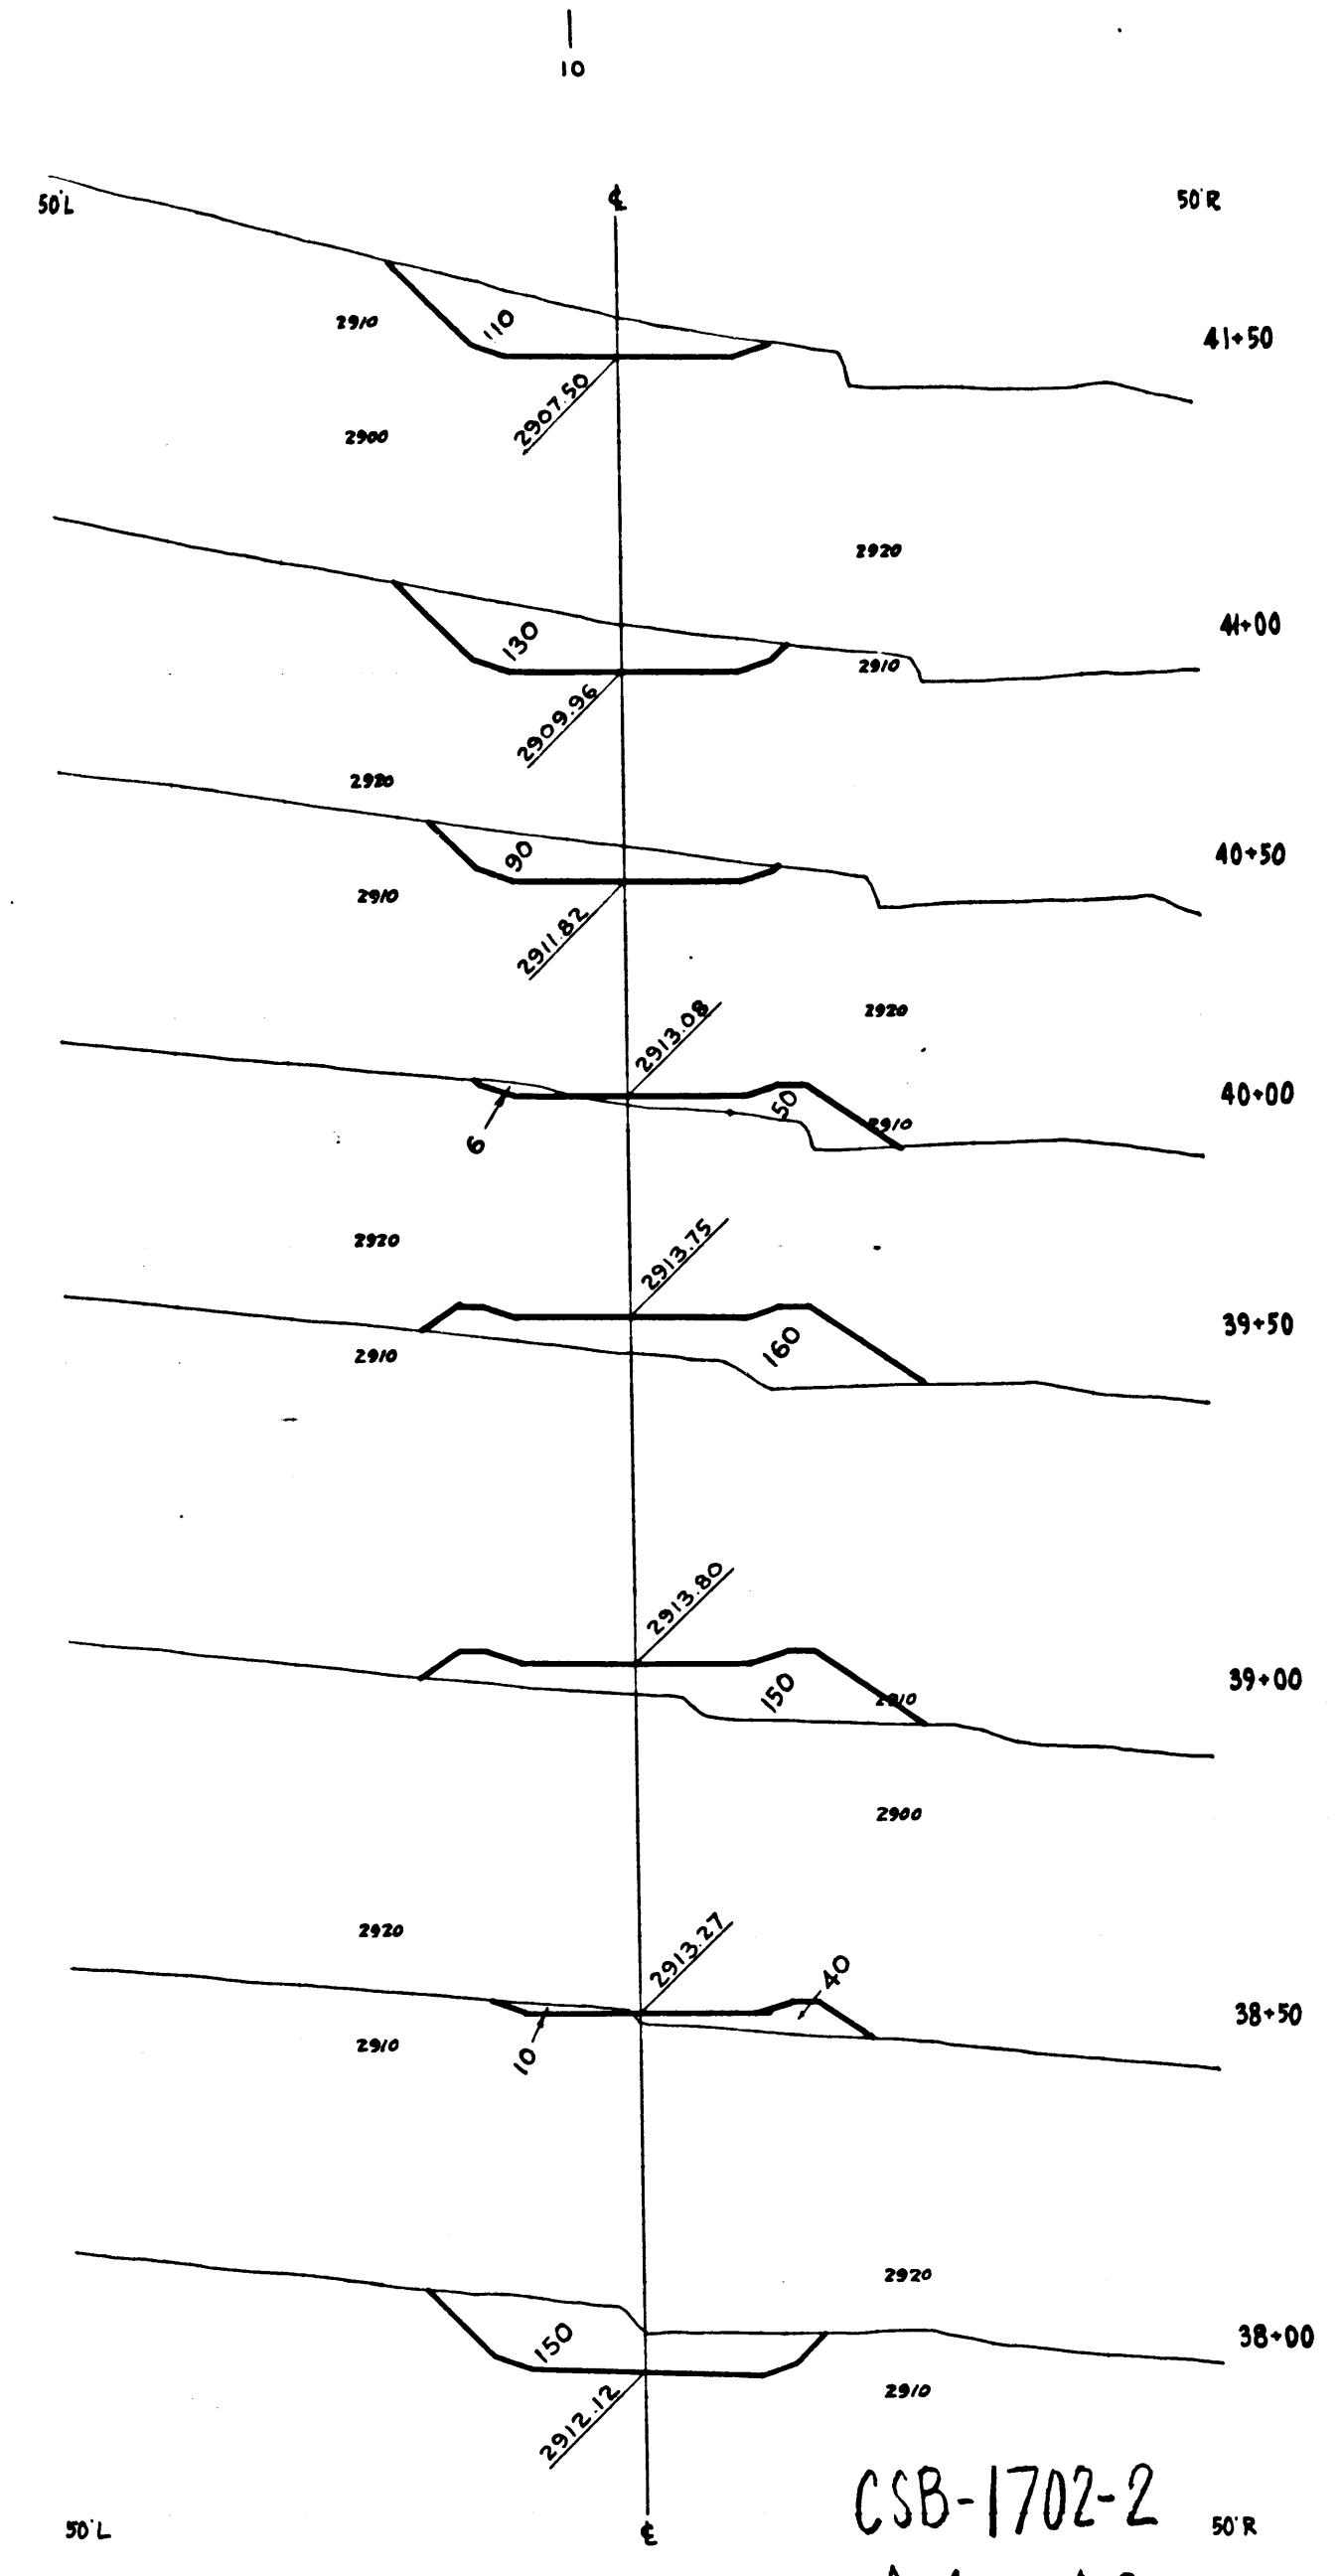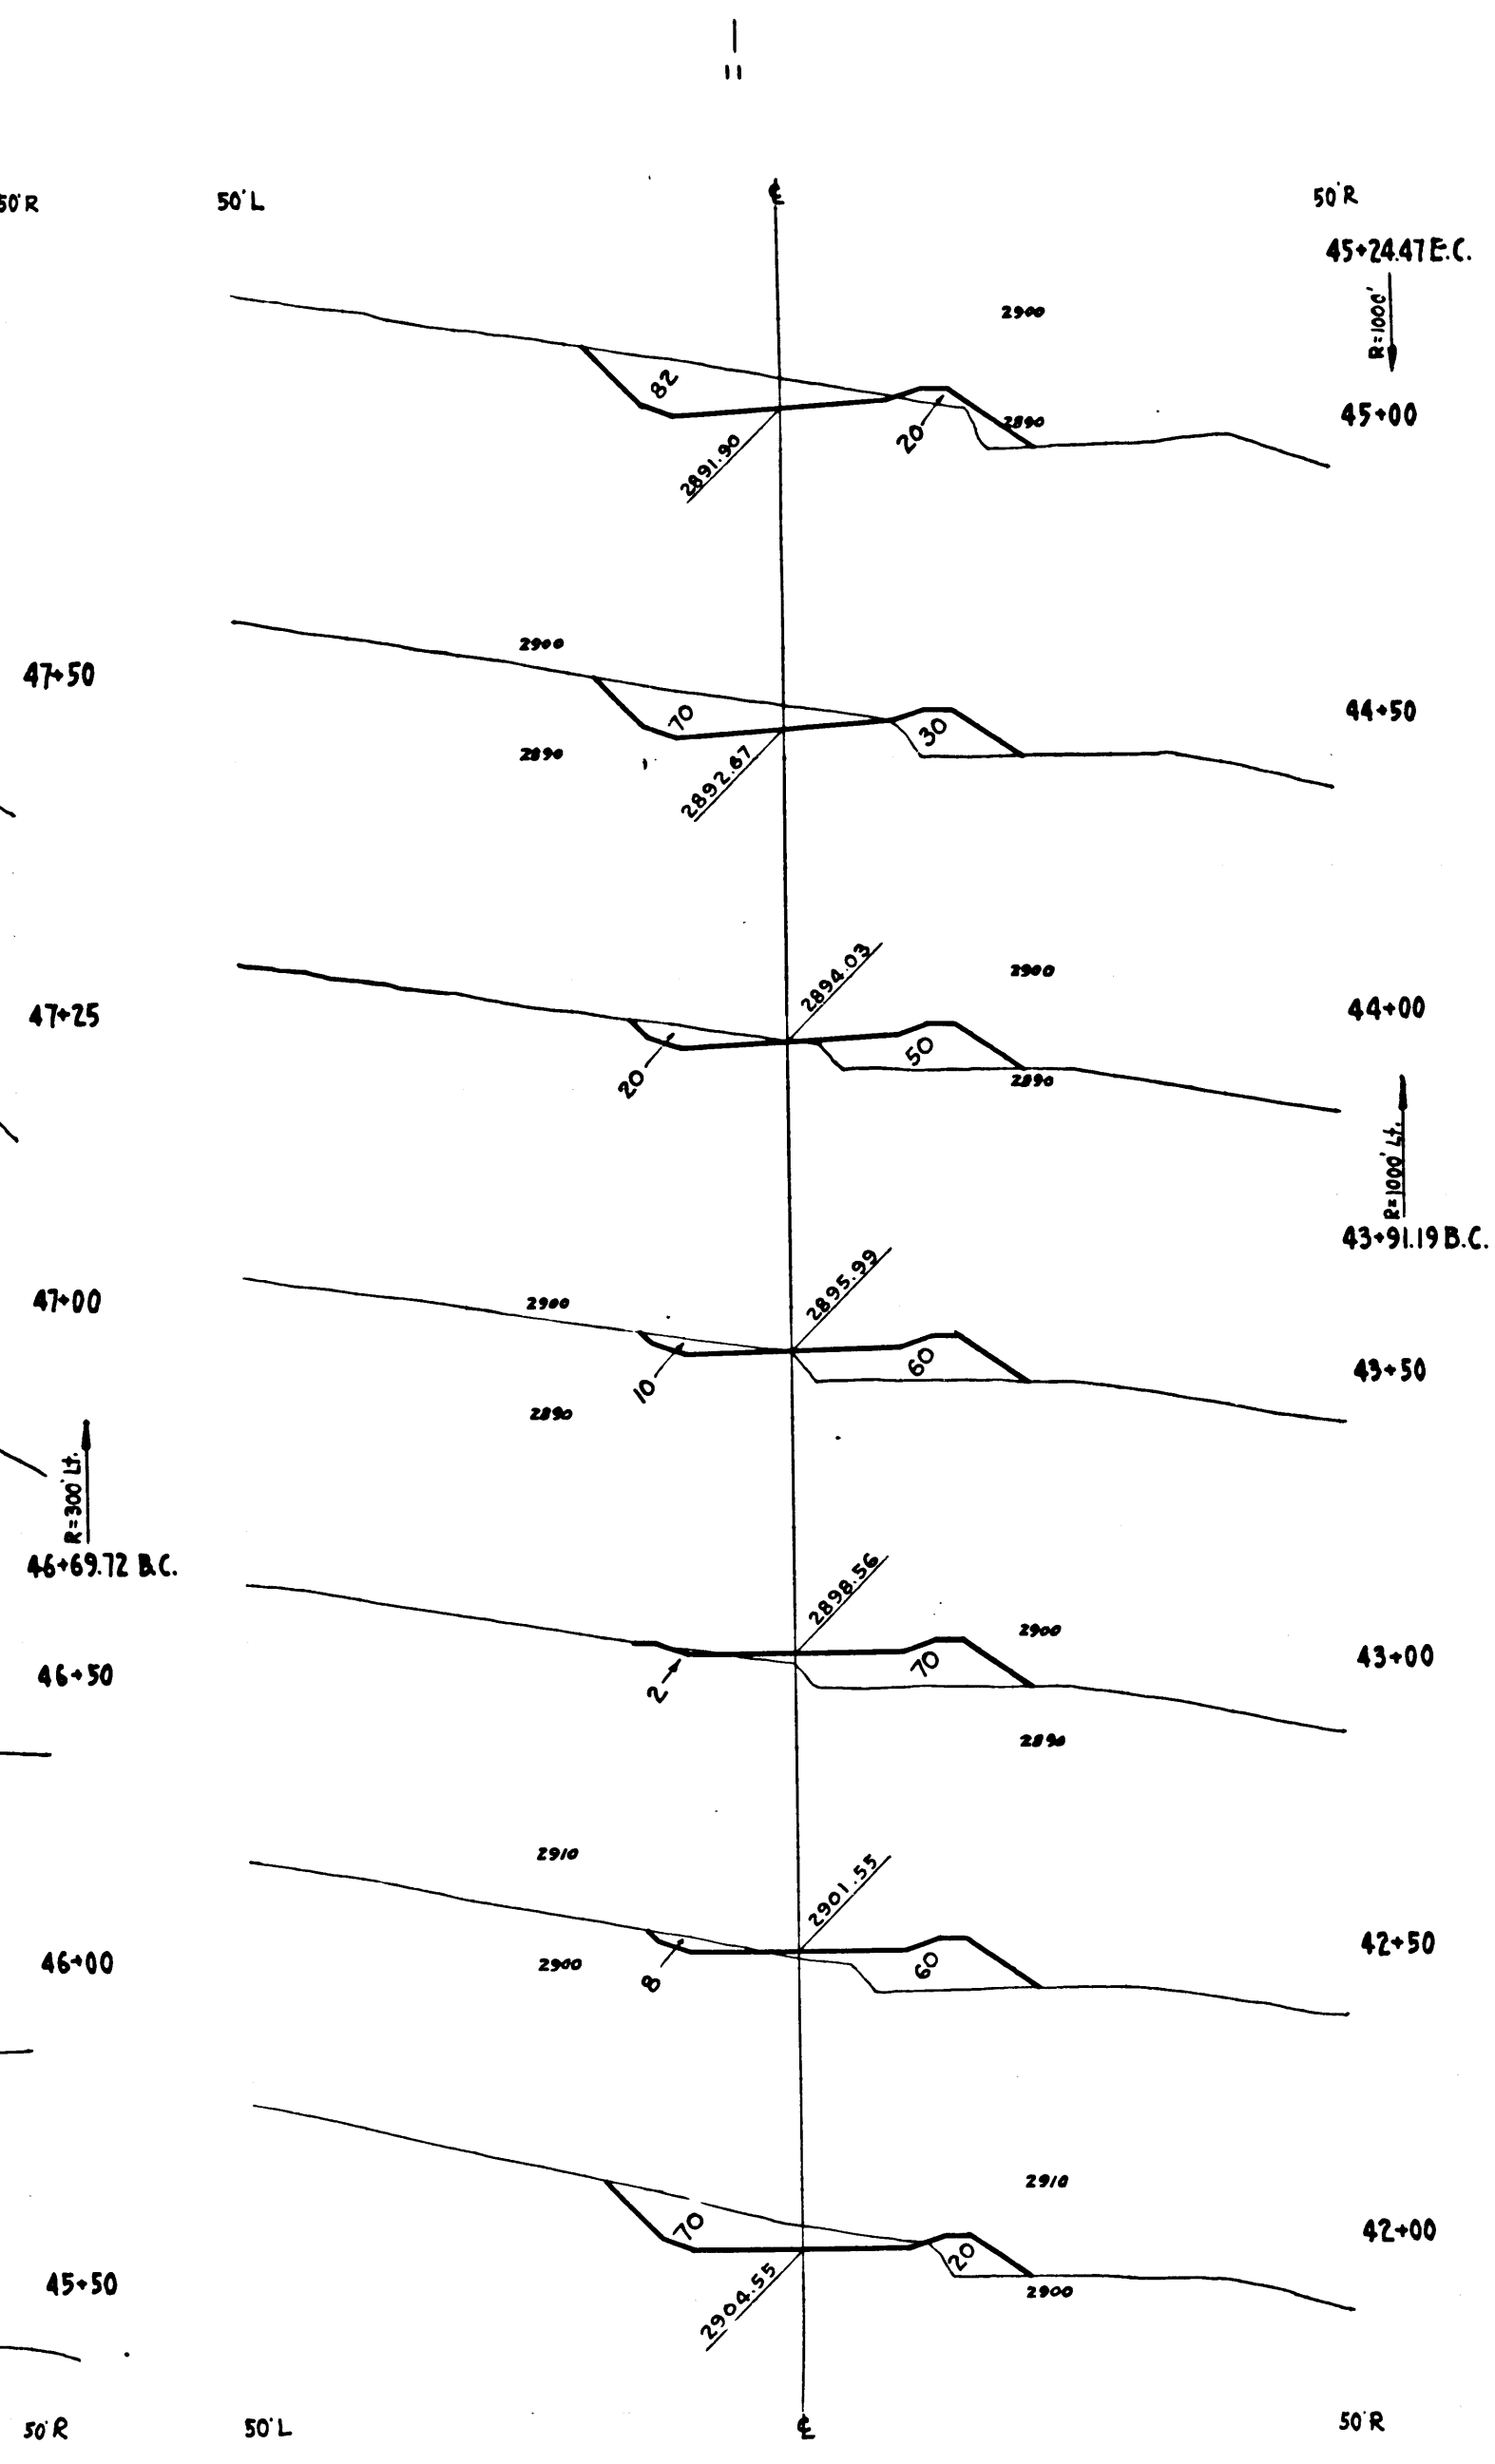


CSB-1702-2
A4 OF AG

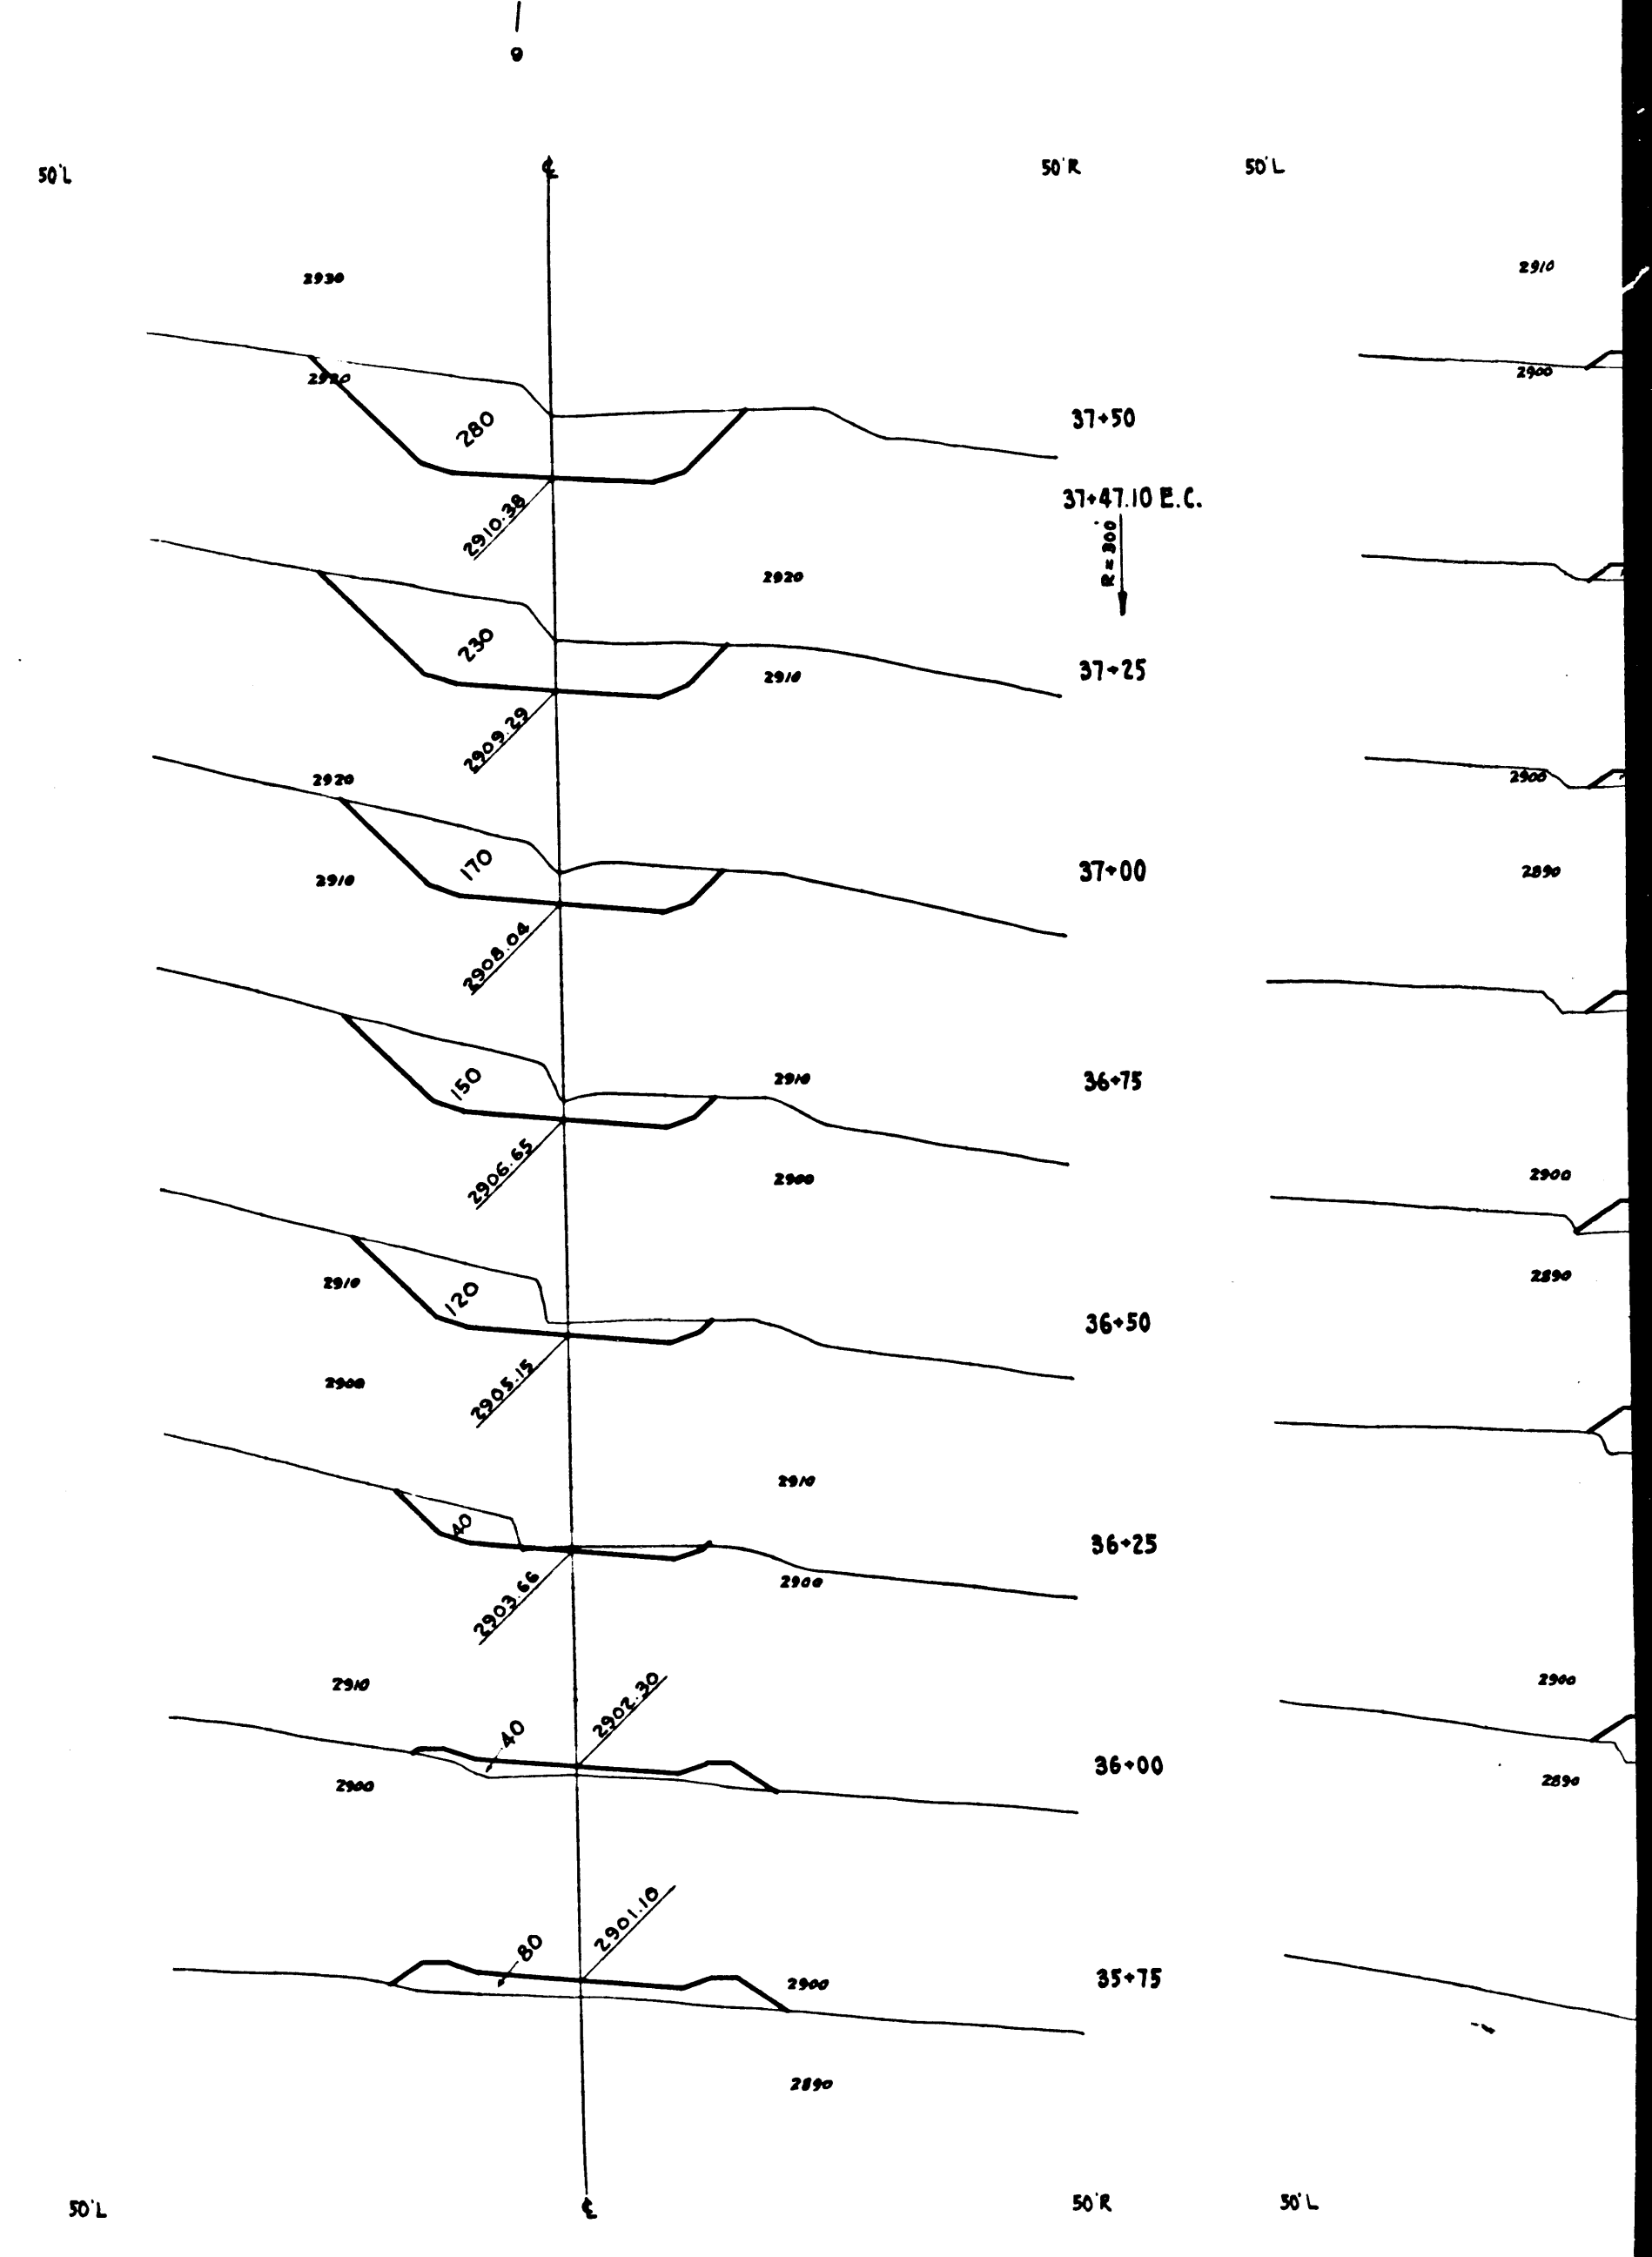

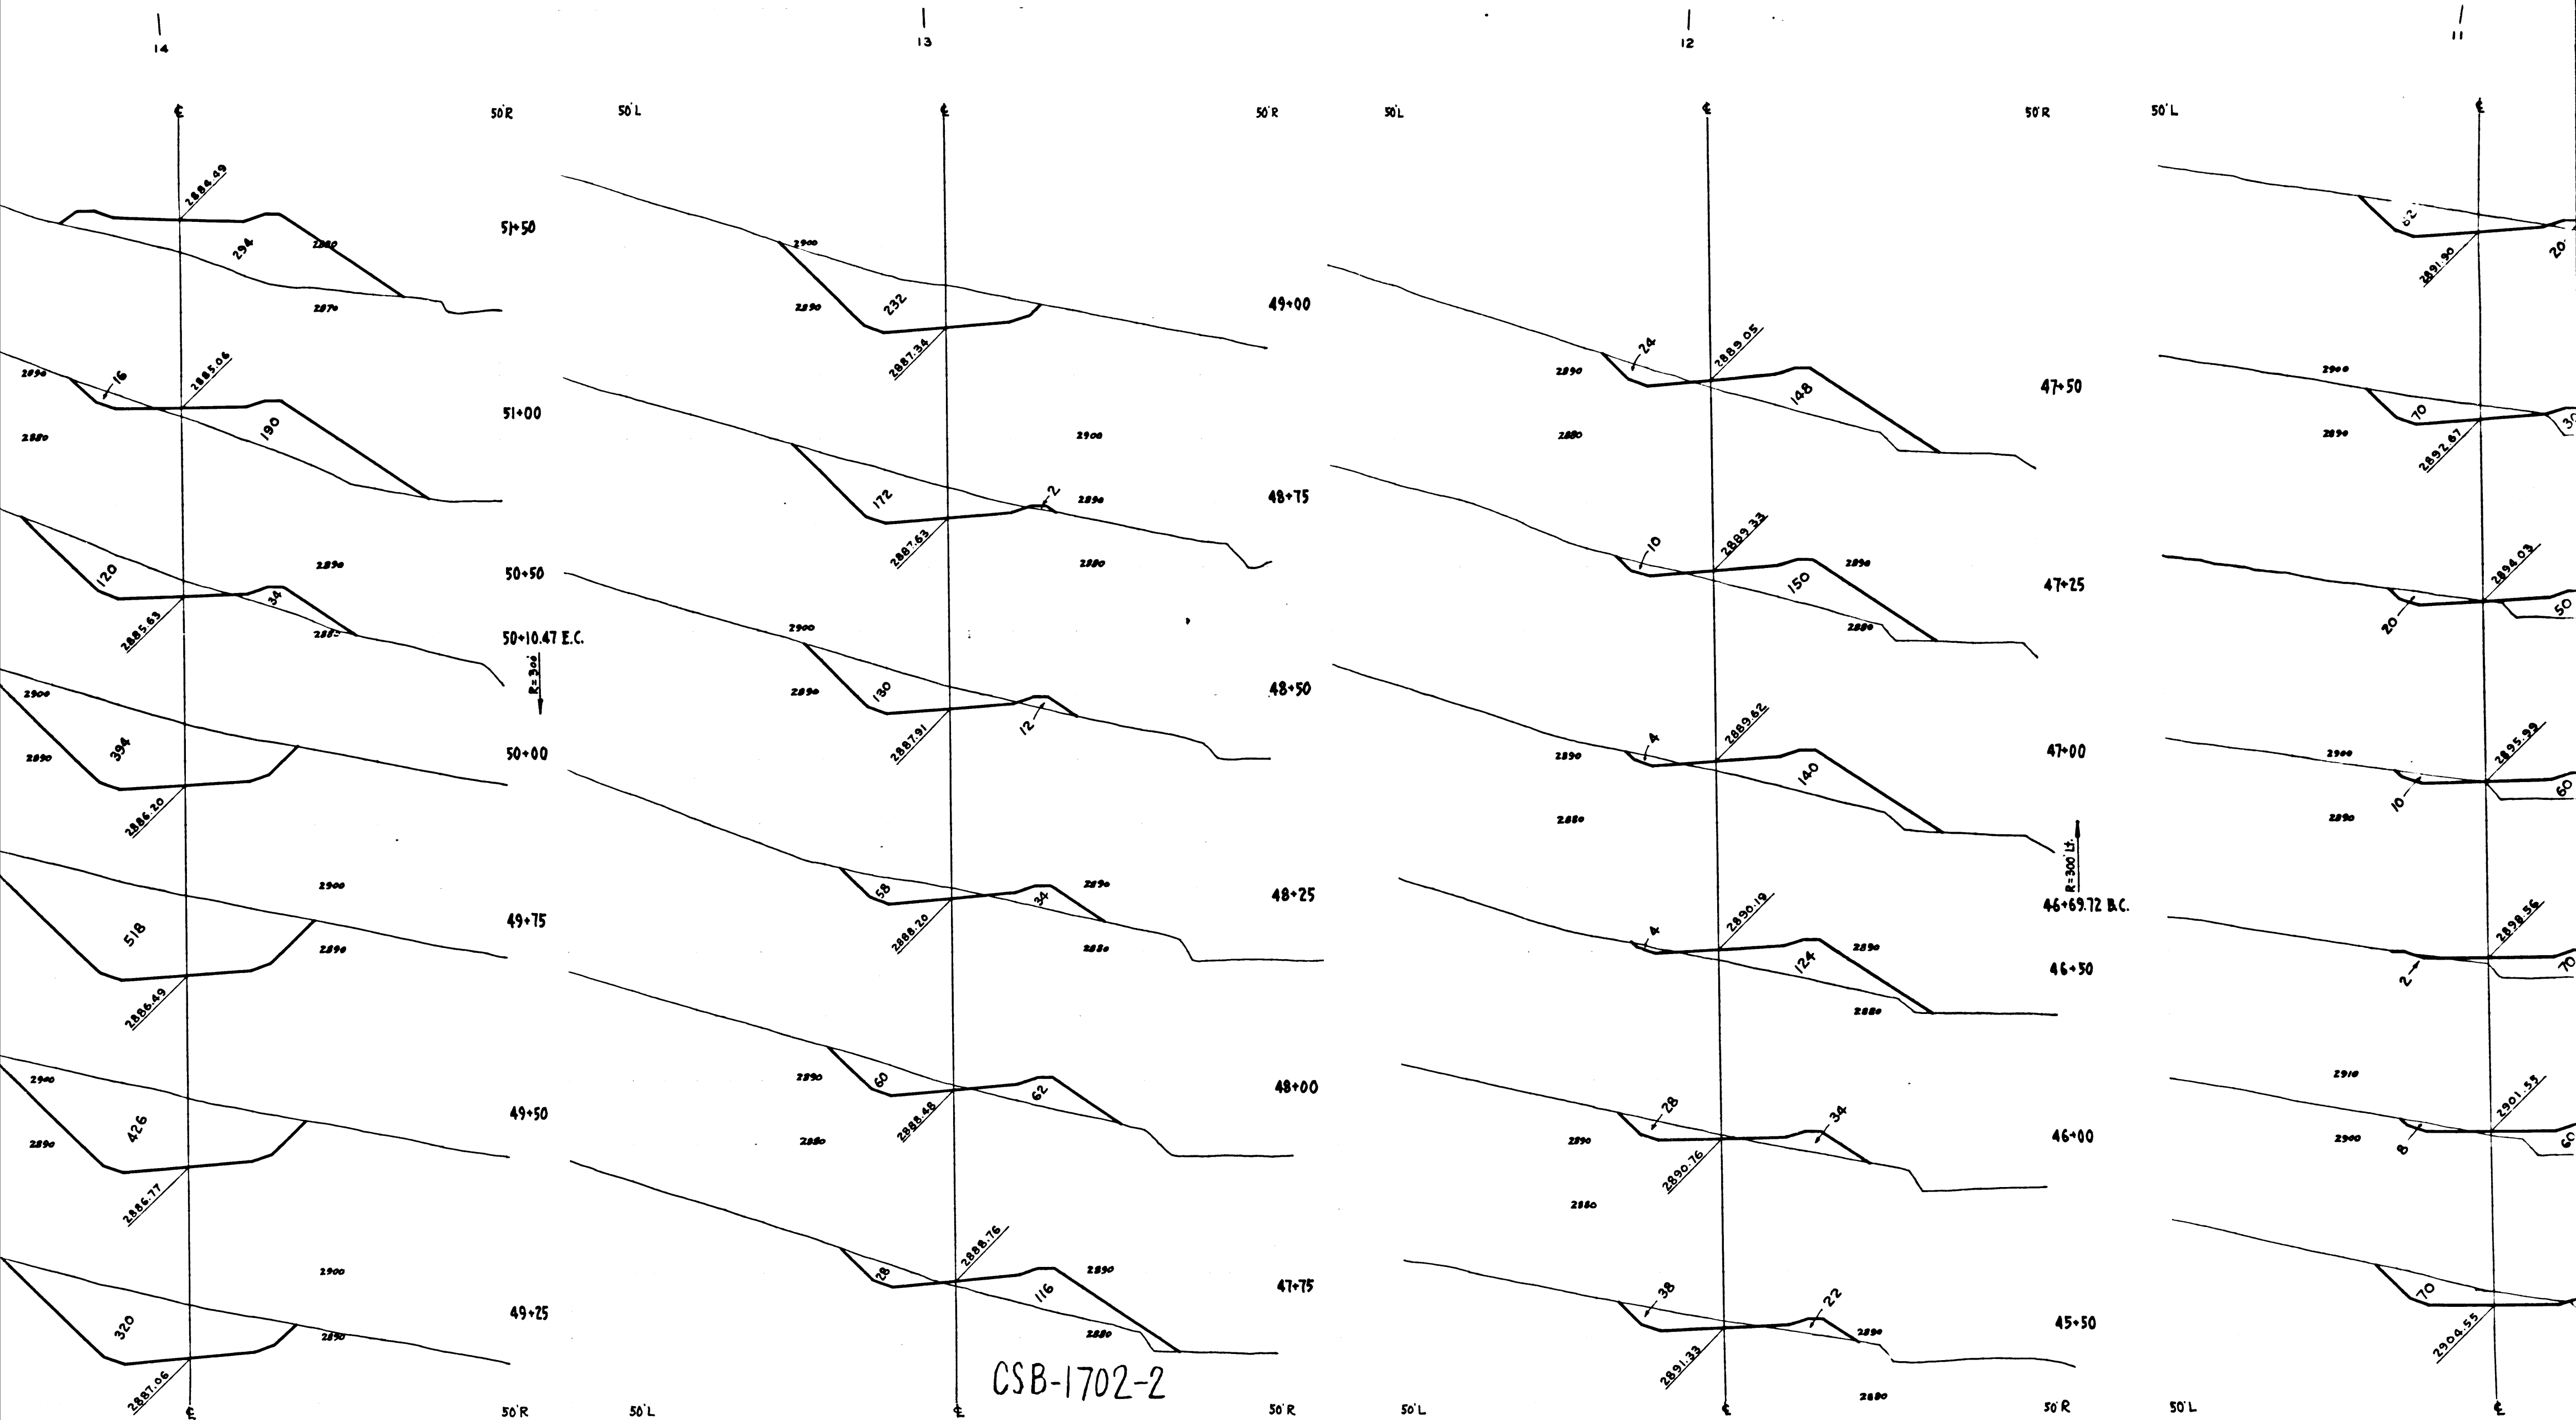

CSB-1702-2
A5 OF A6

СHEET № 5 OF 5 SHEETS
СОВЕТЪ СЪВЕЩАЮЩЕ МАЩ № Б-1305

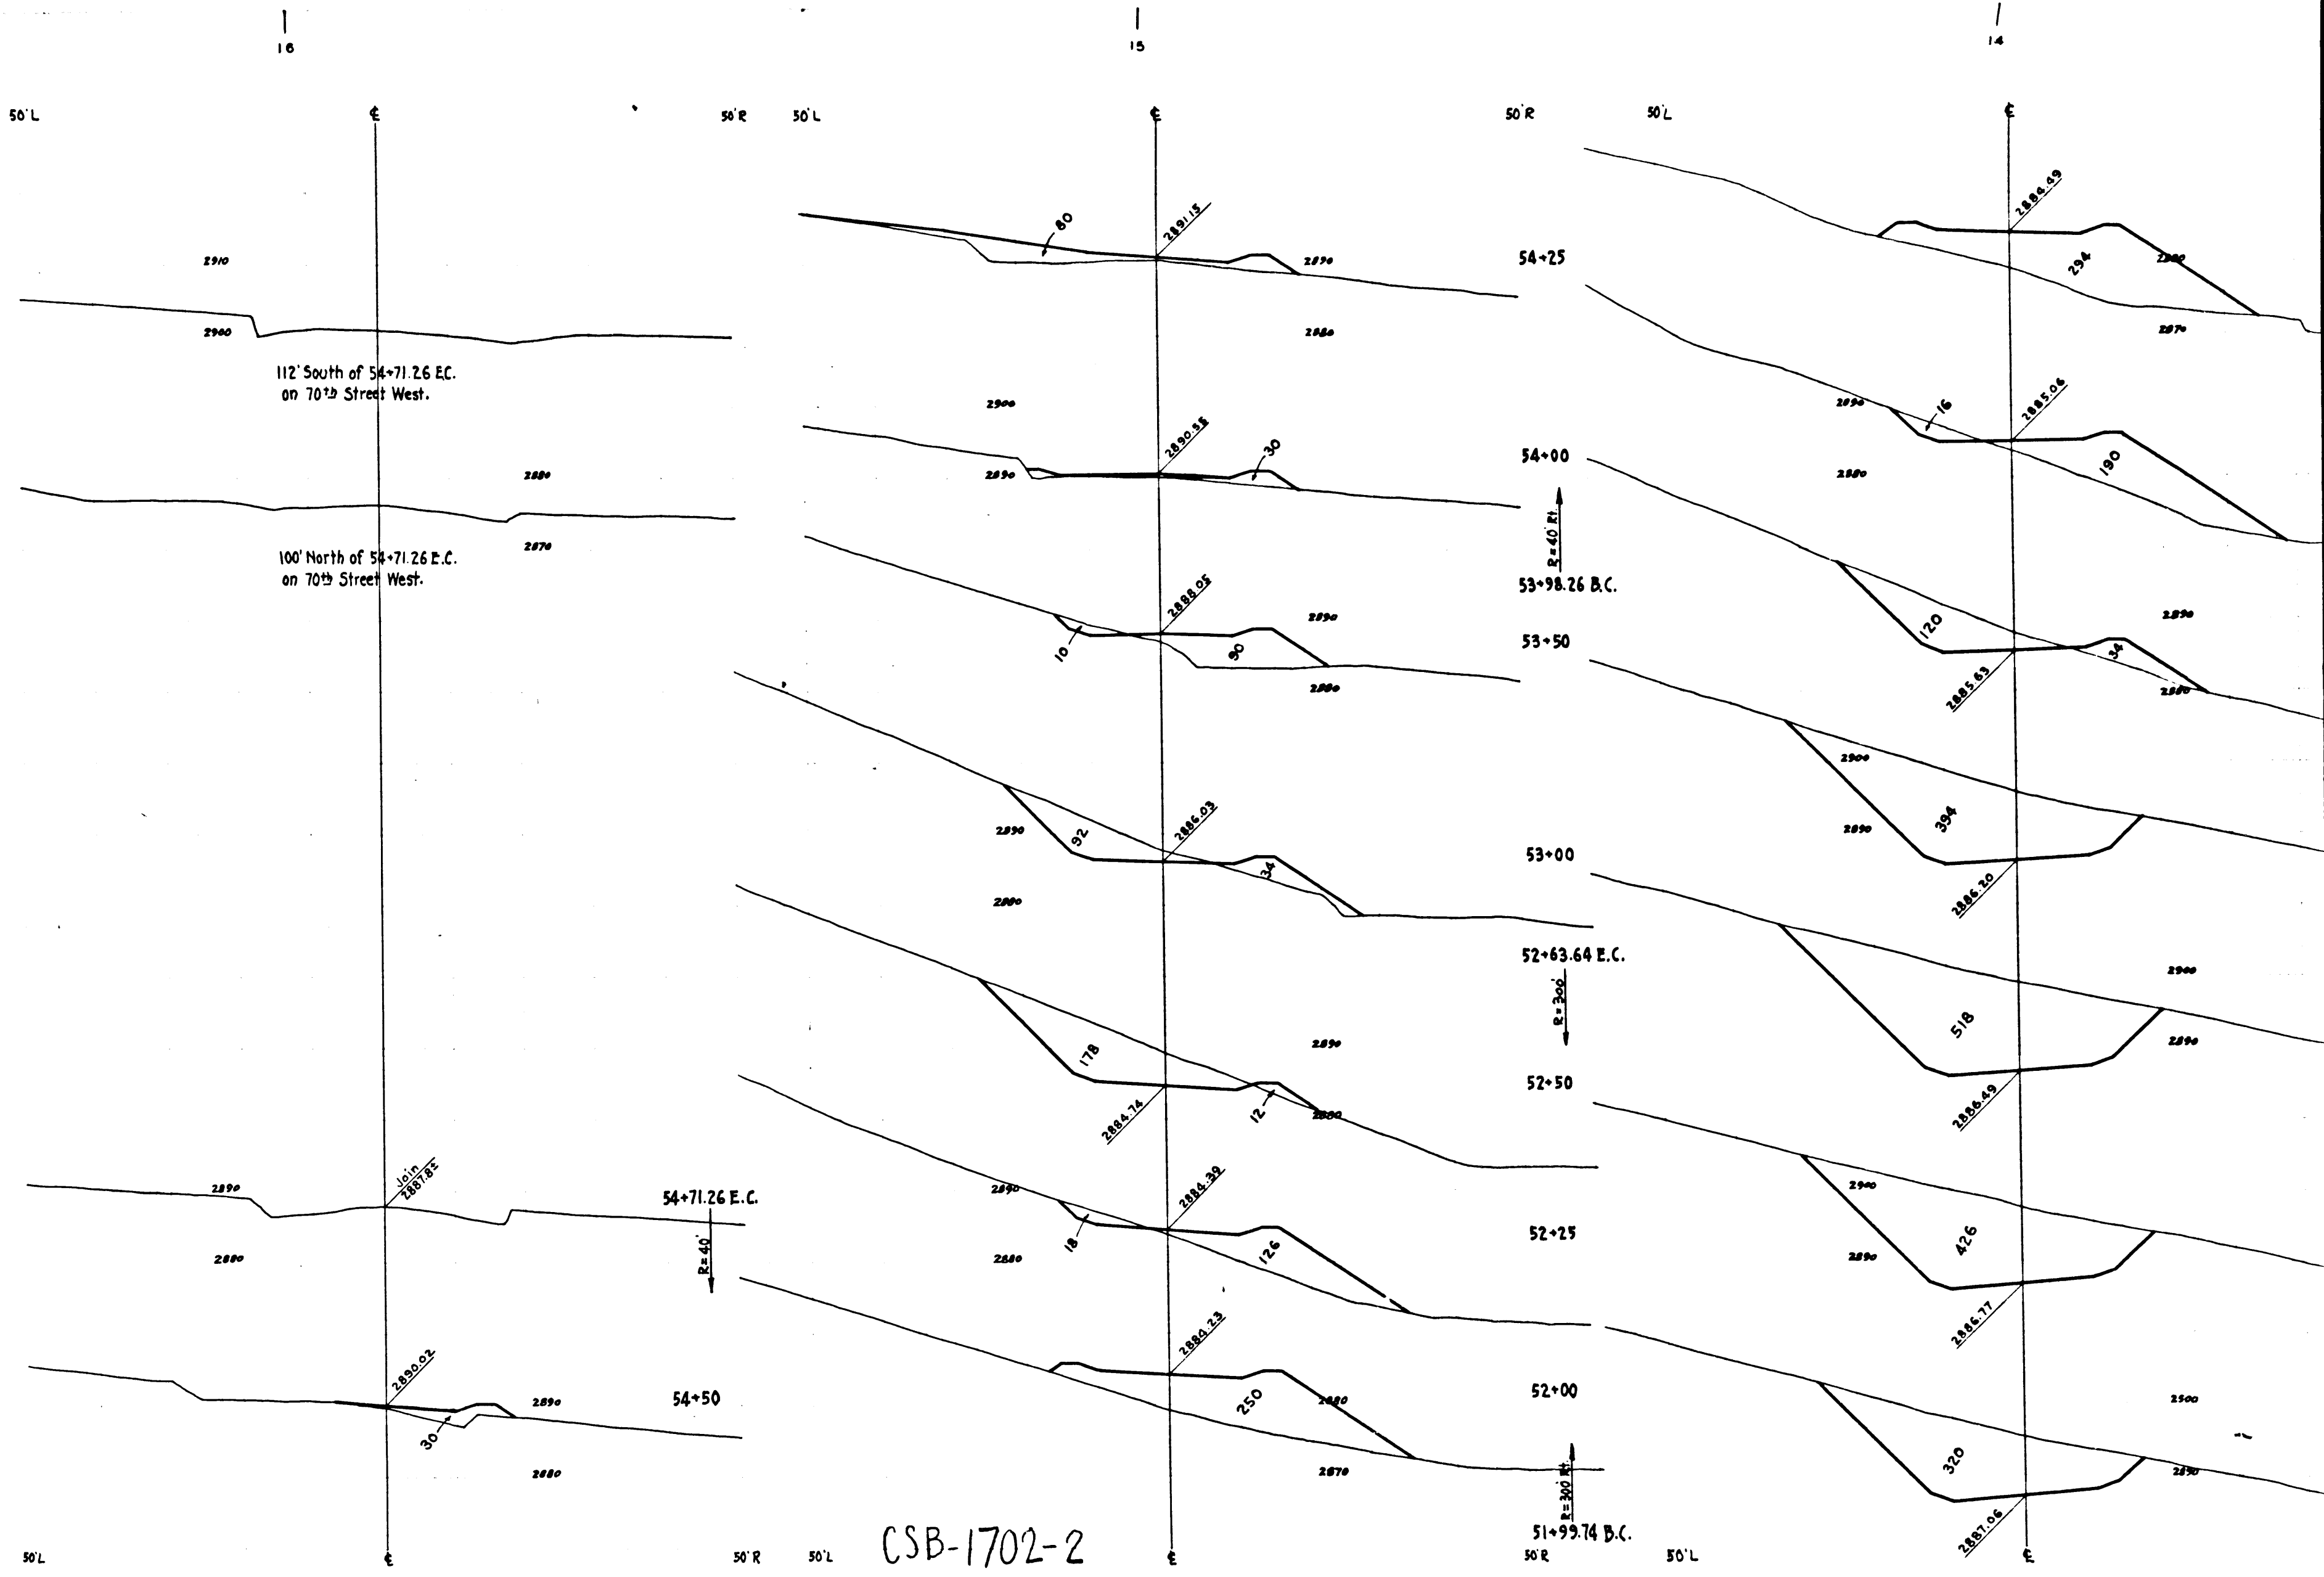

CSB-1702-2
AG OF AG

51+99.74 B.C.
50'R 50'L