




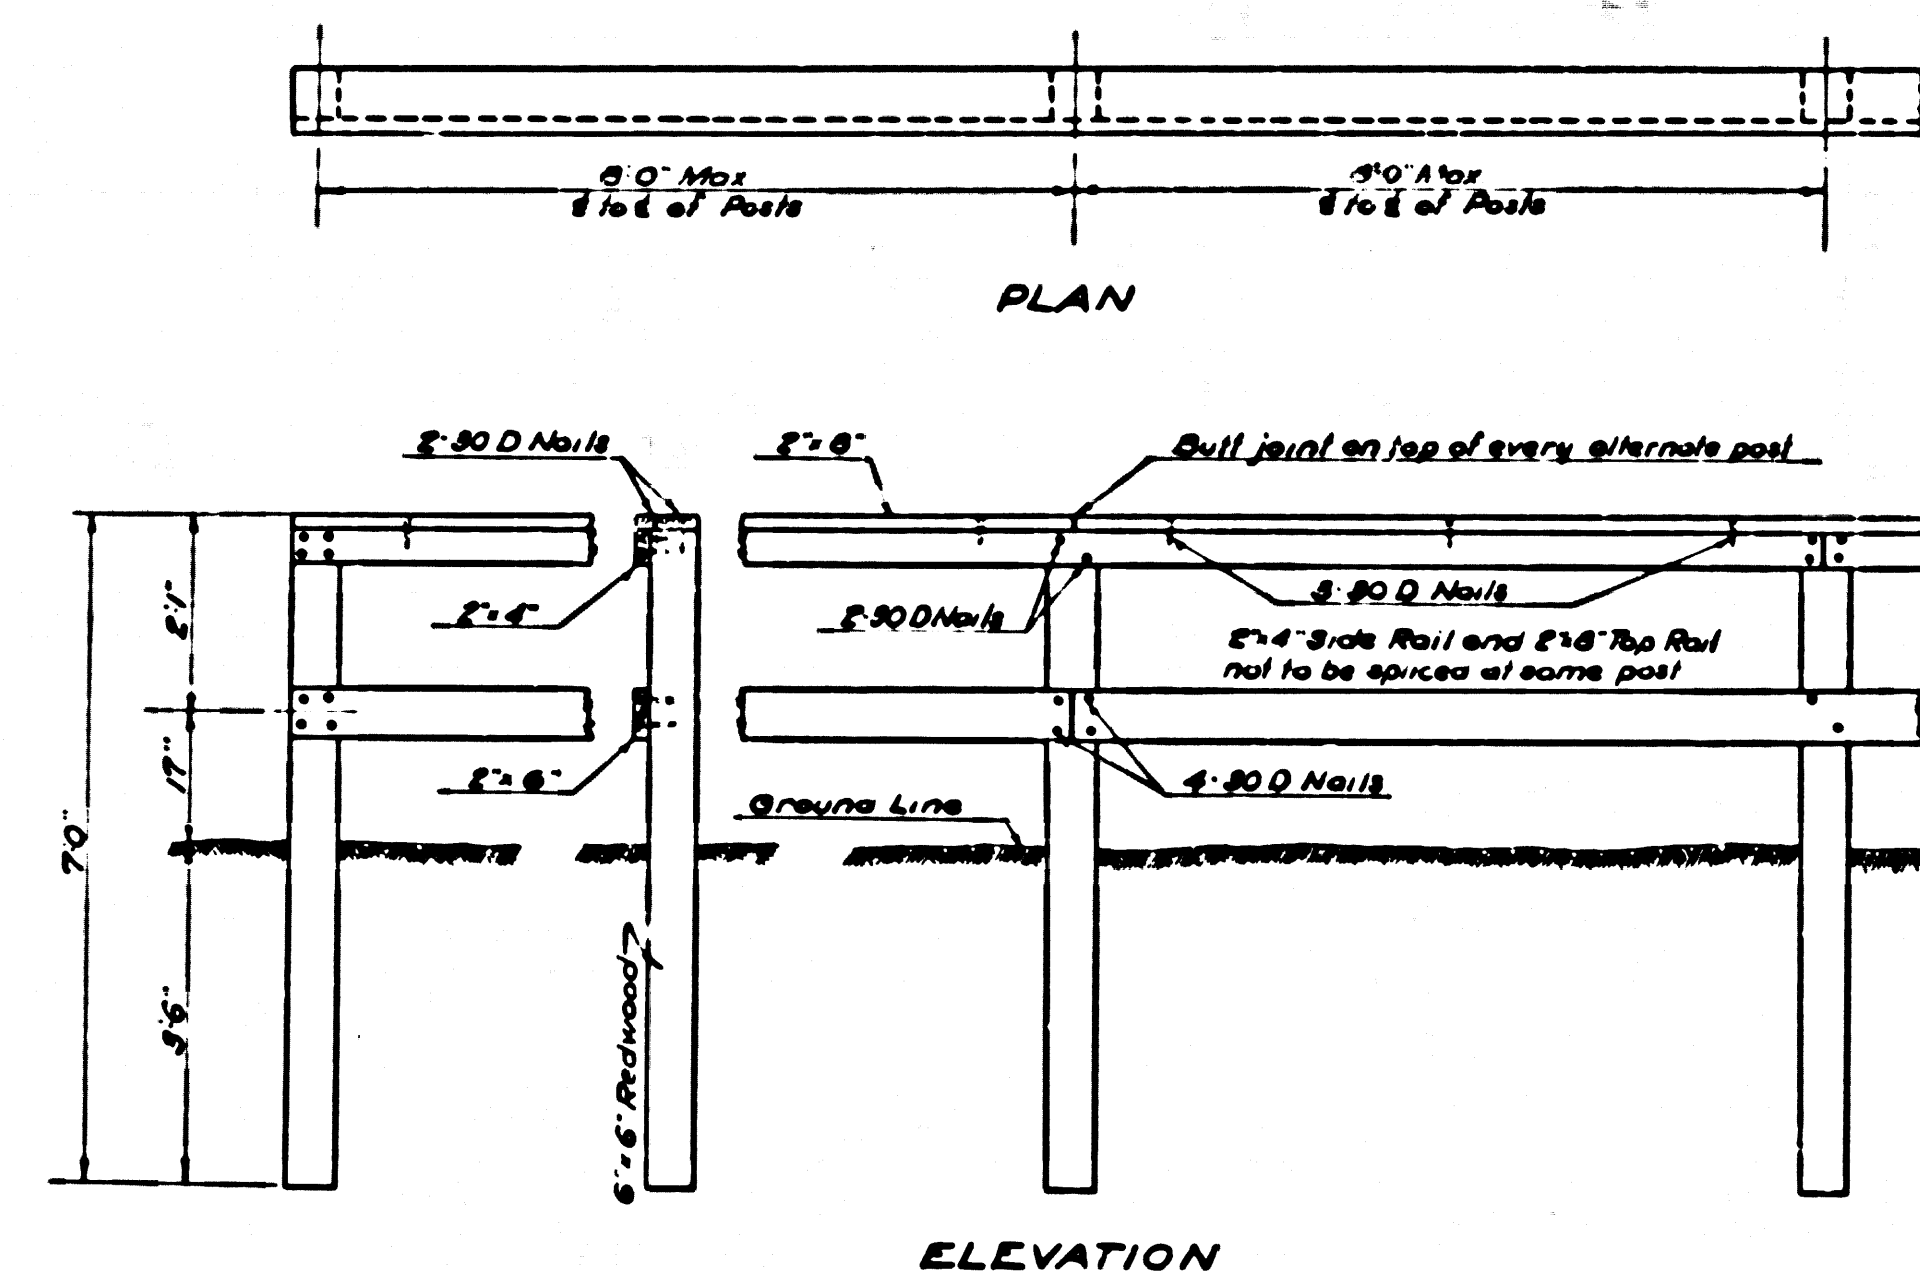


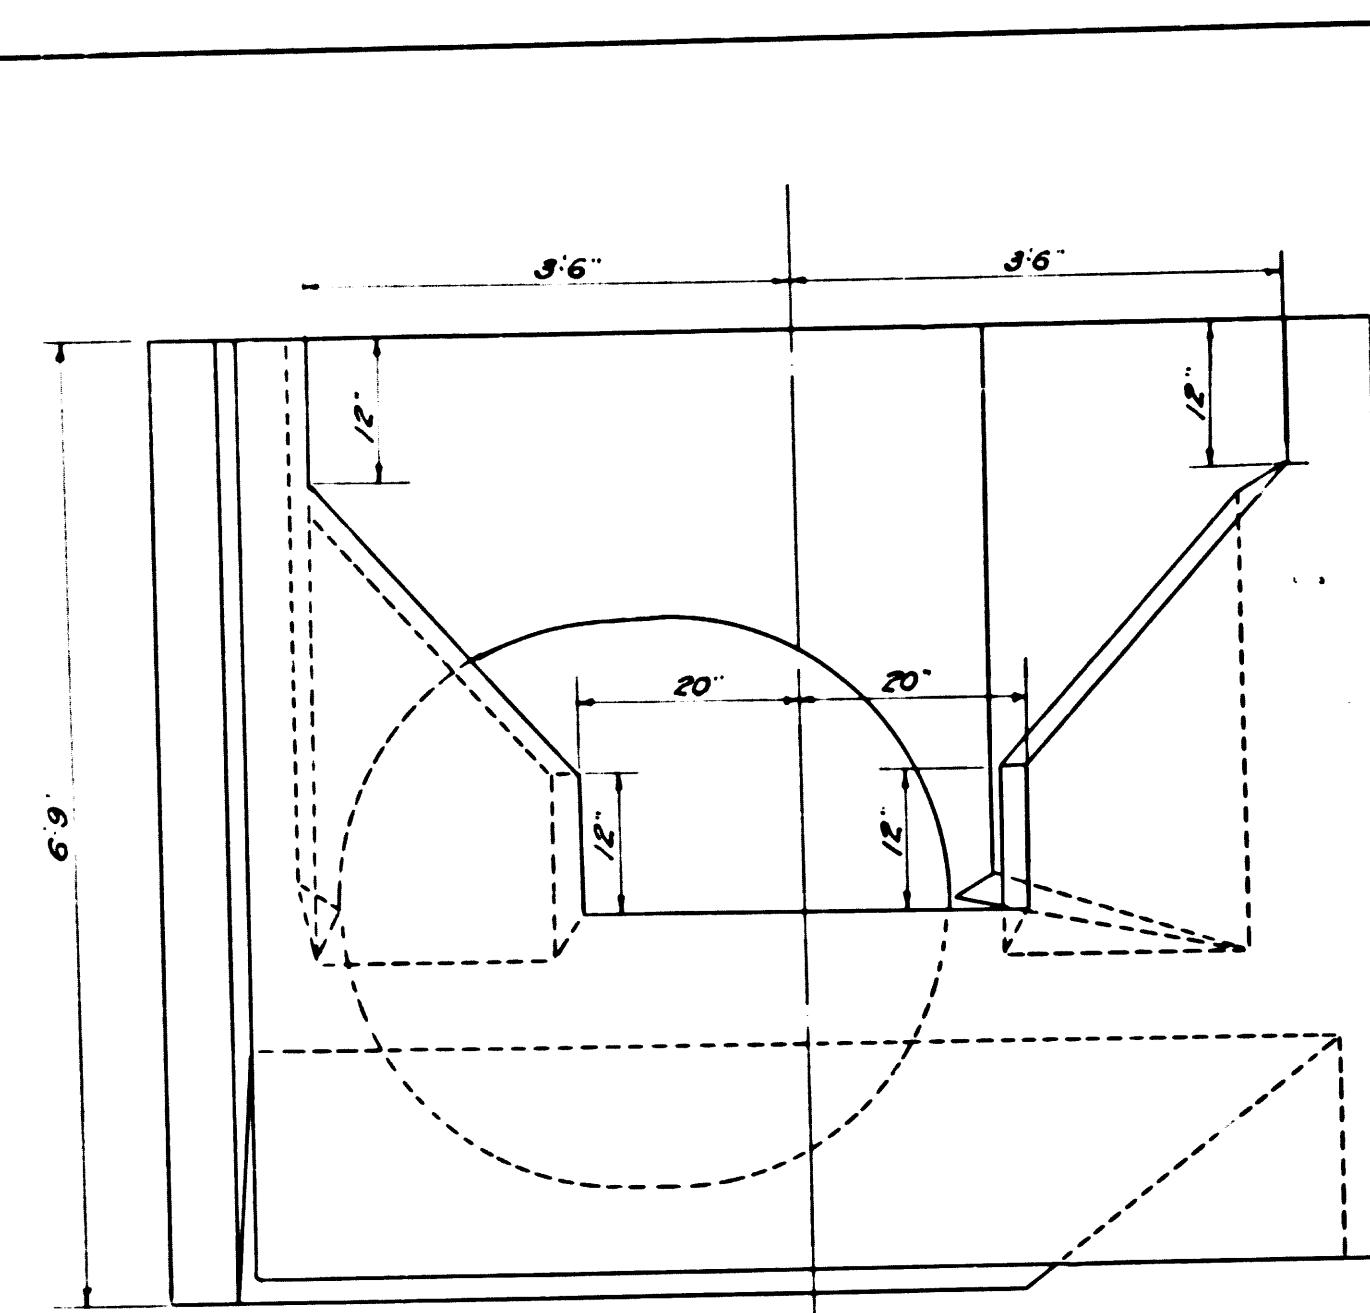


SECTION CC

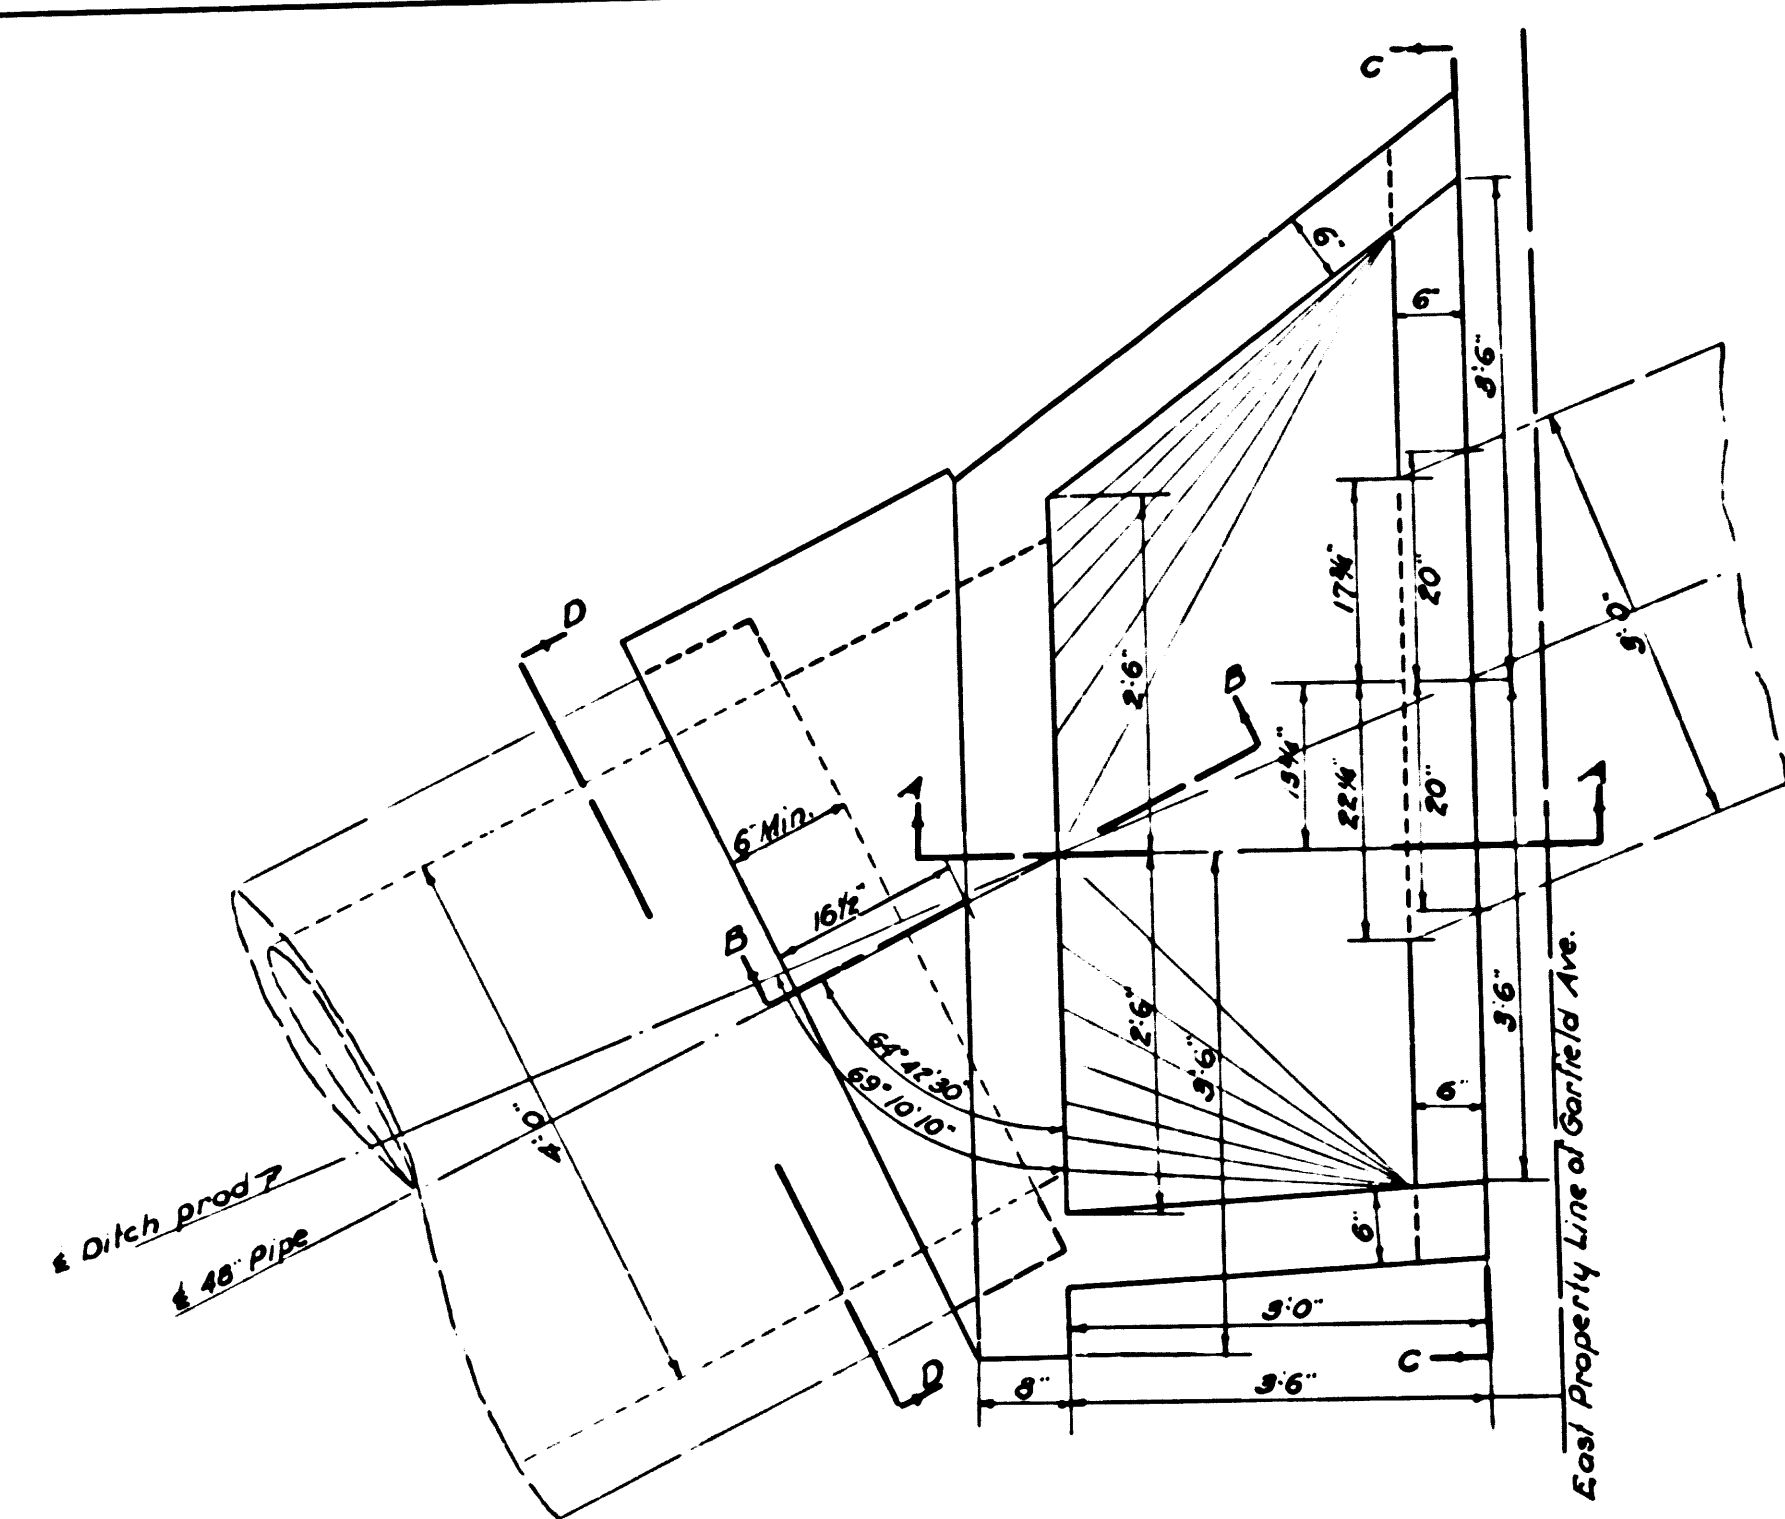


PLAN

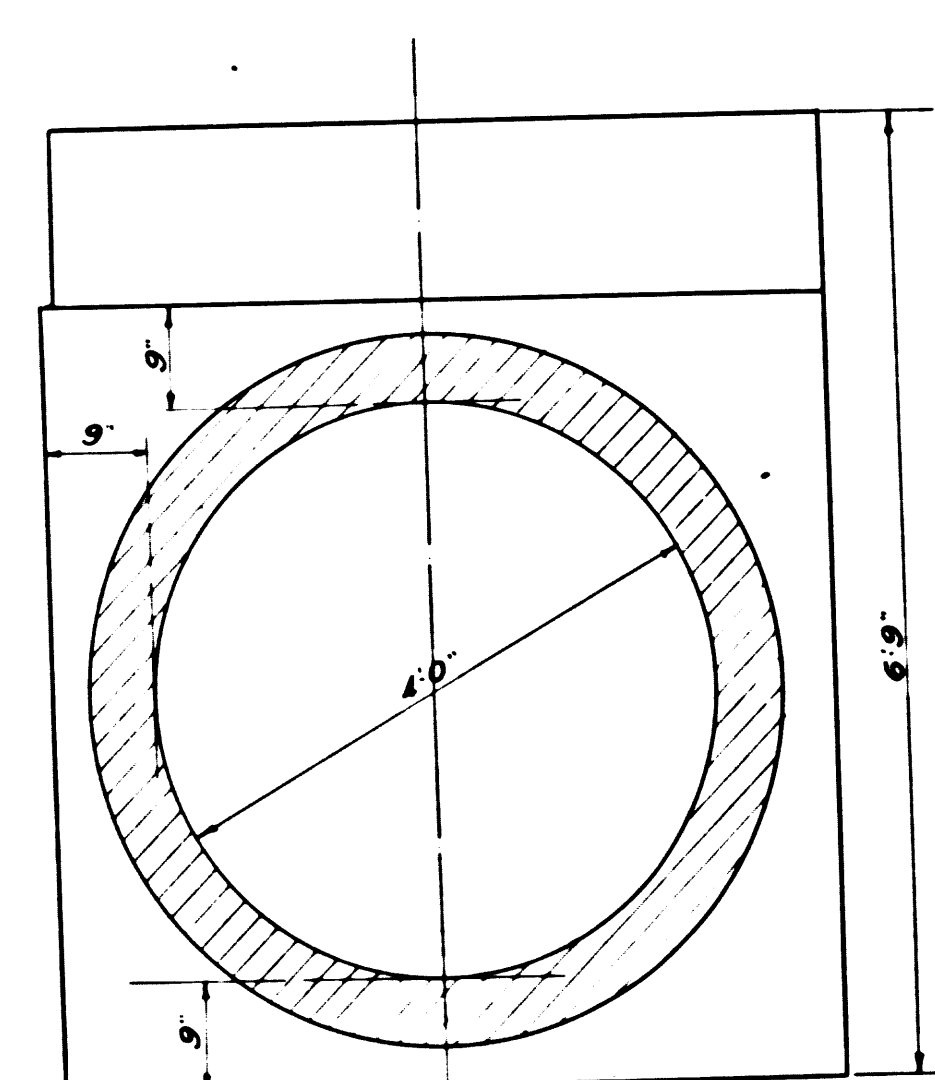


SECTION D-D

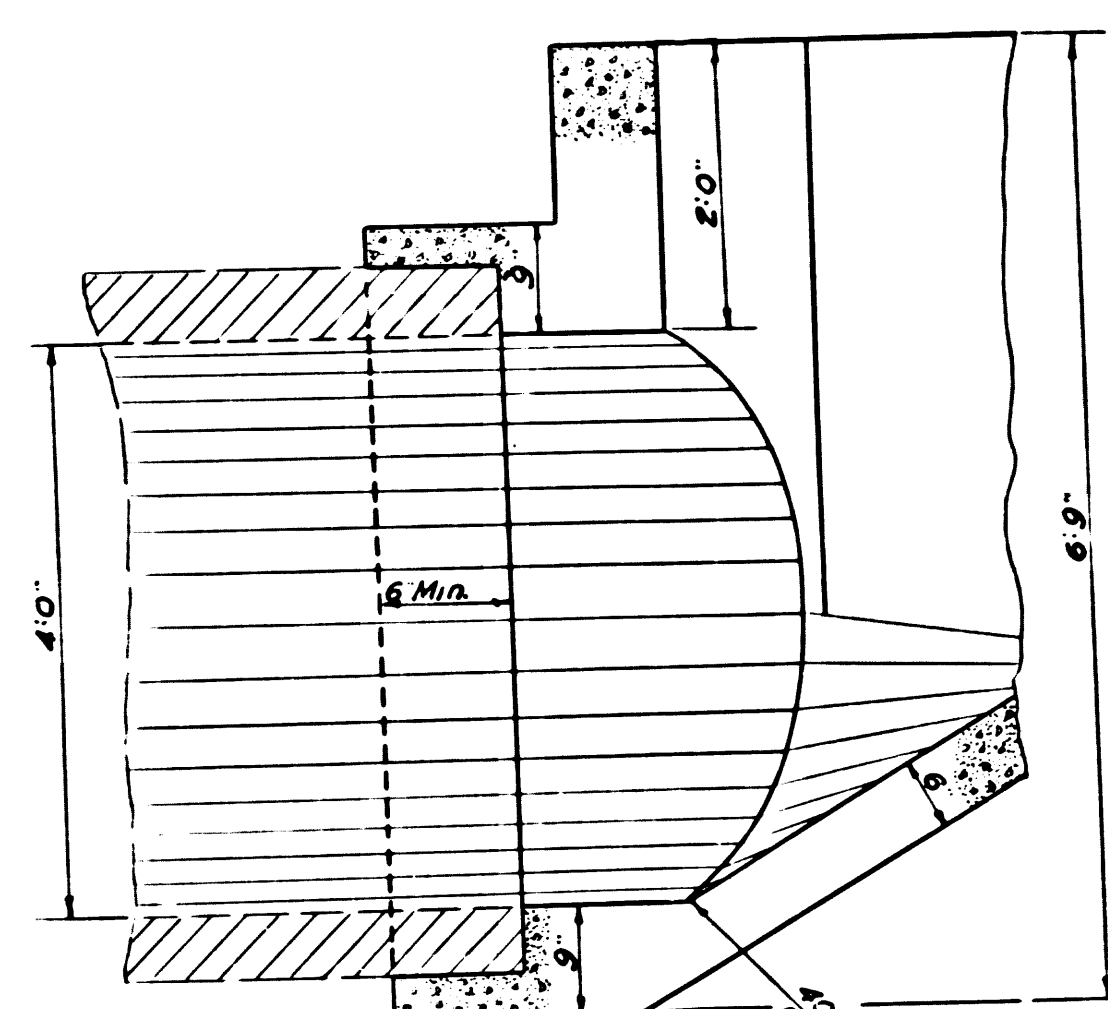

SECTION B-B

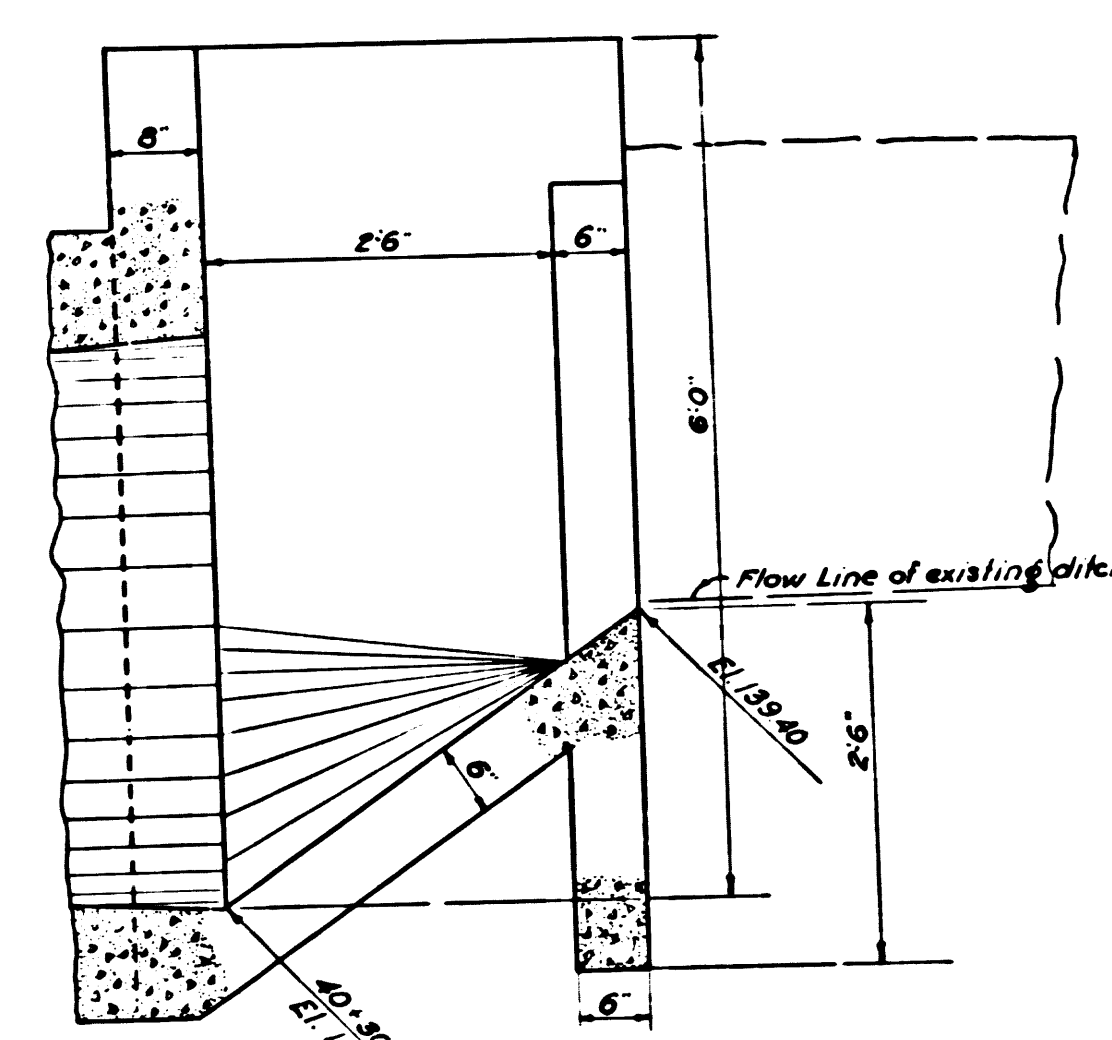

SECTION A-A

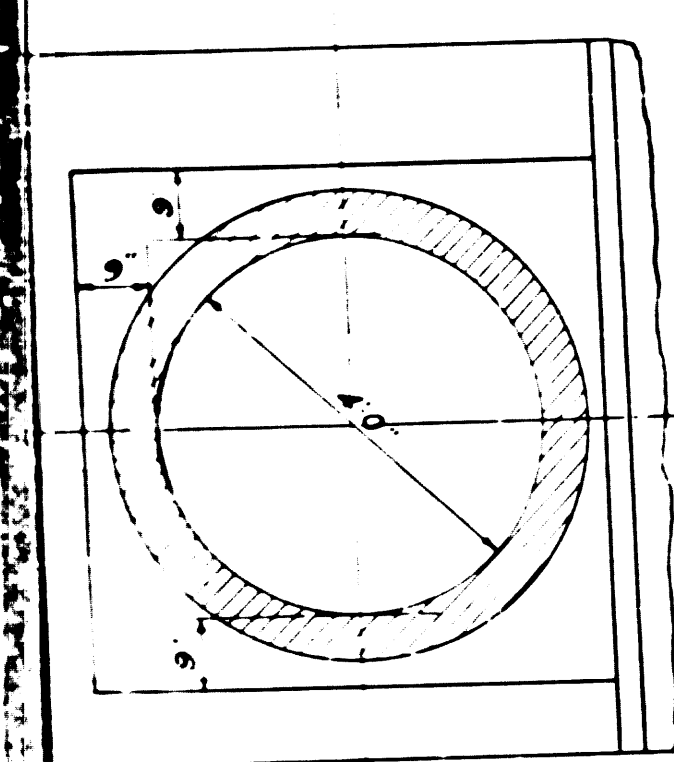

SECTION D-D

SPECIAL



STRUCTURE
STATION 40+30.07

Nº 3


Nº 2

A PART OF THIS CONTRACT


Scale 1/4" = 1'-0"

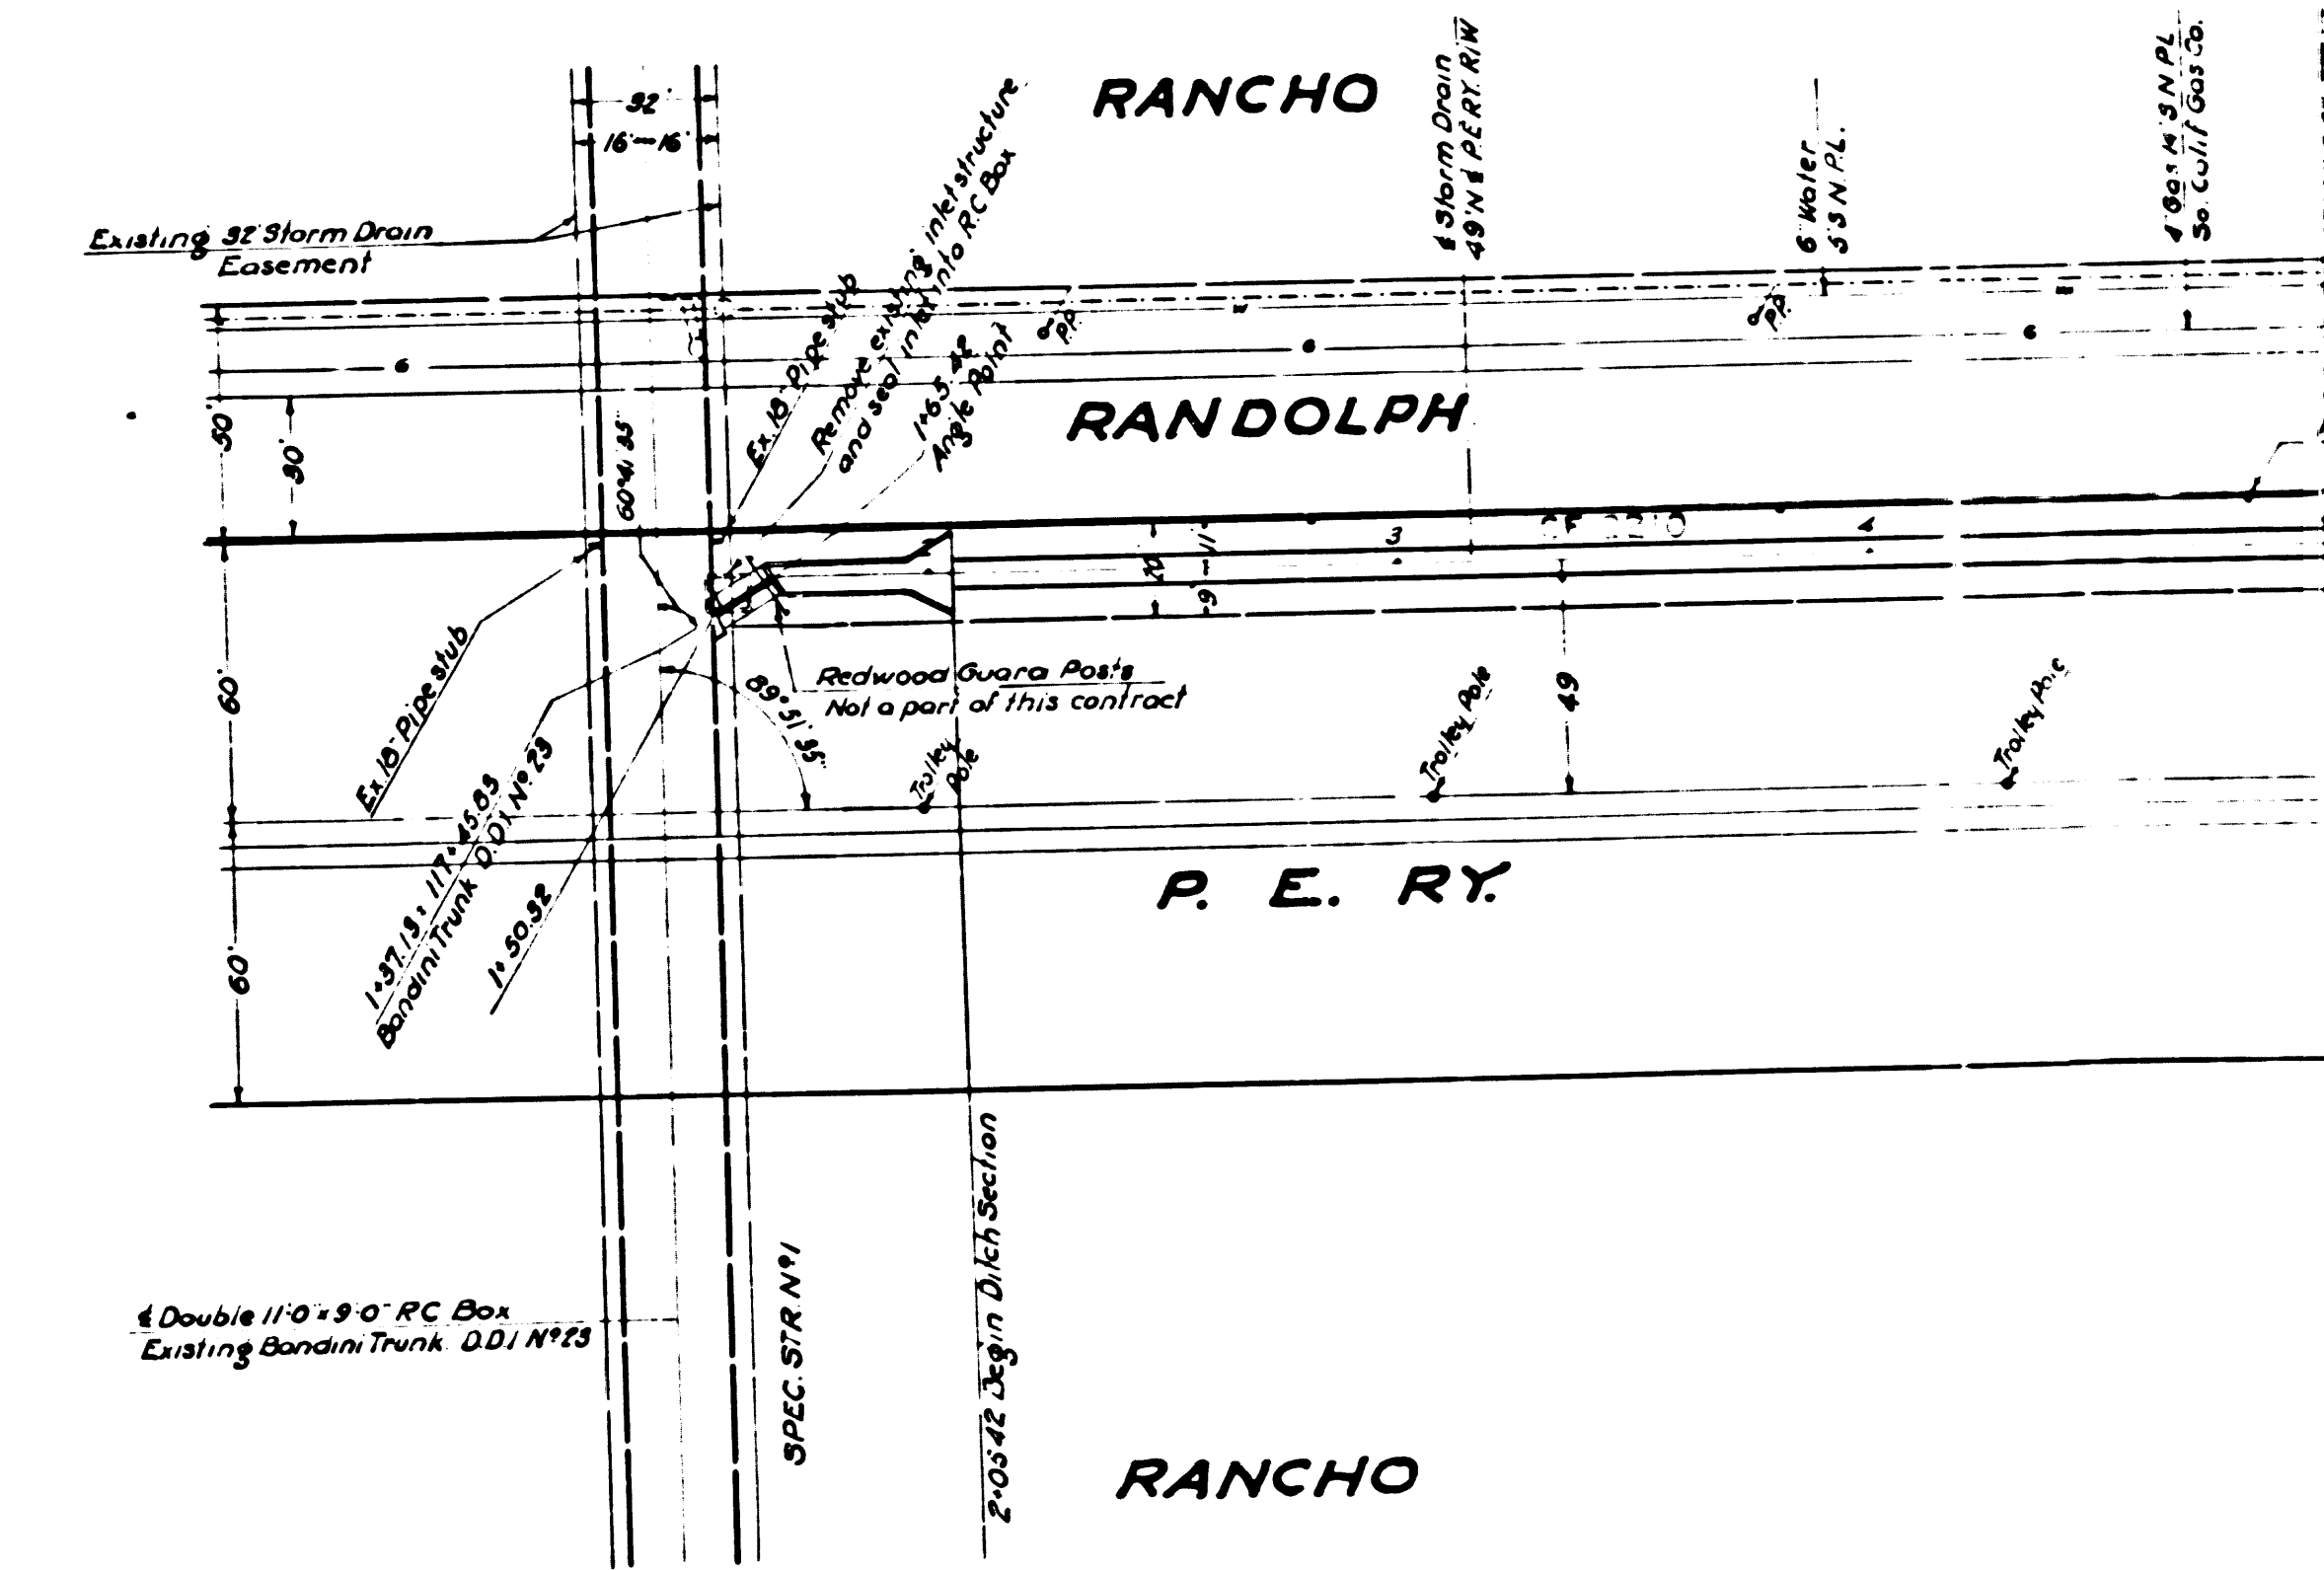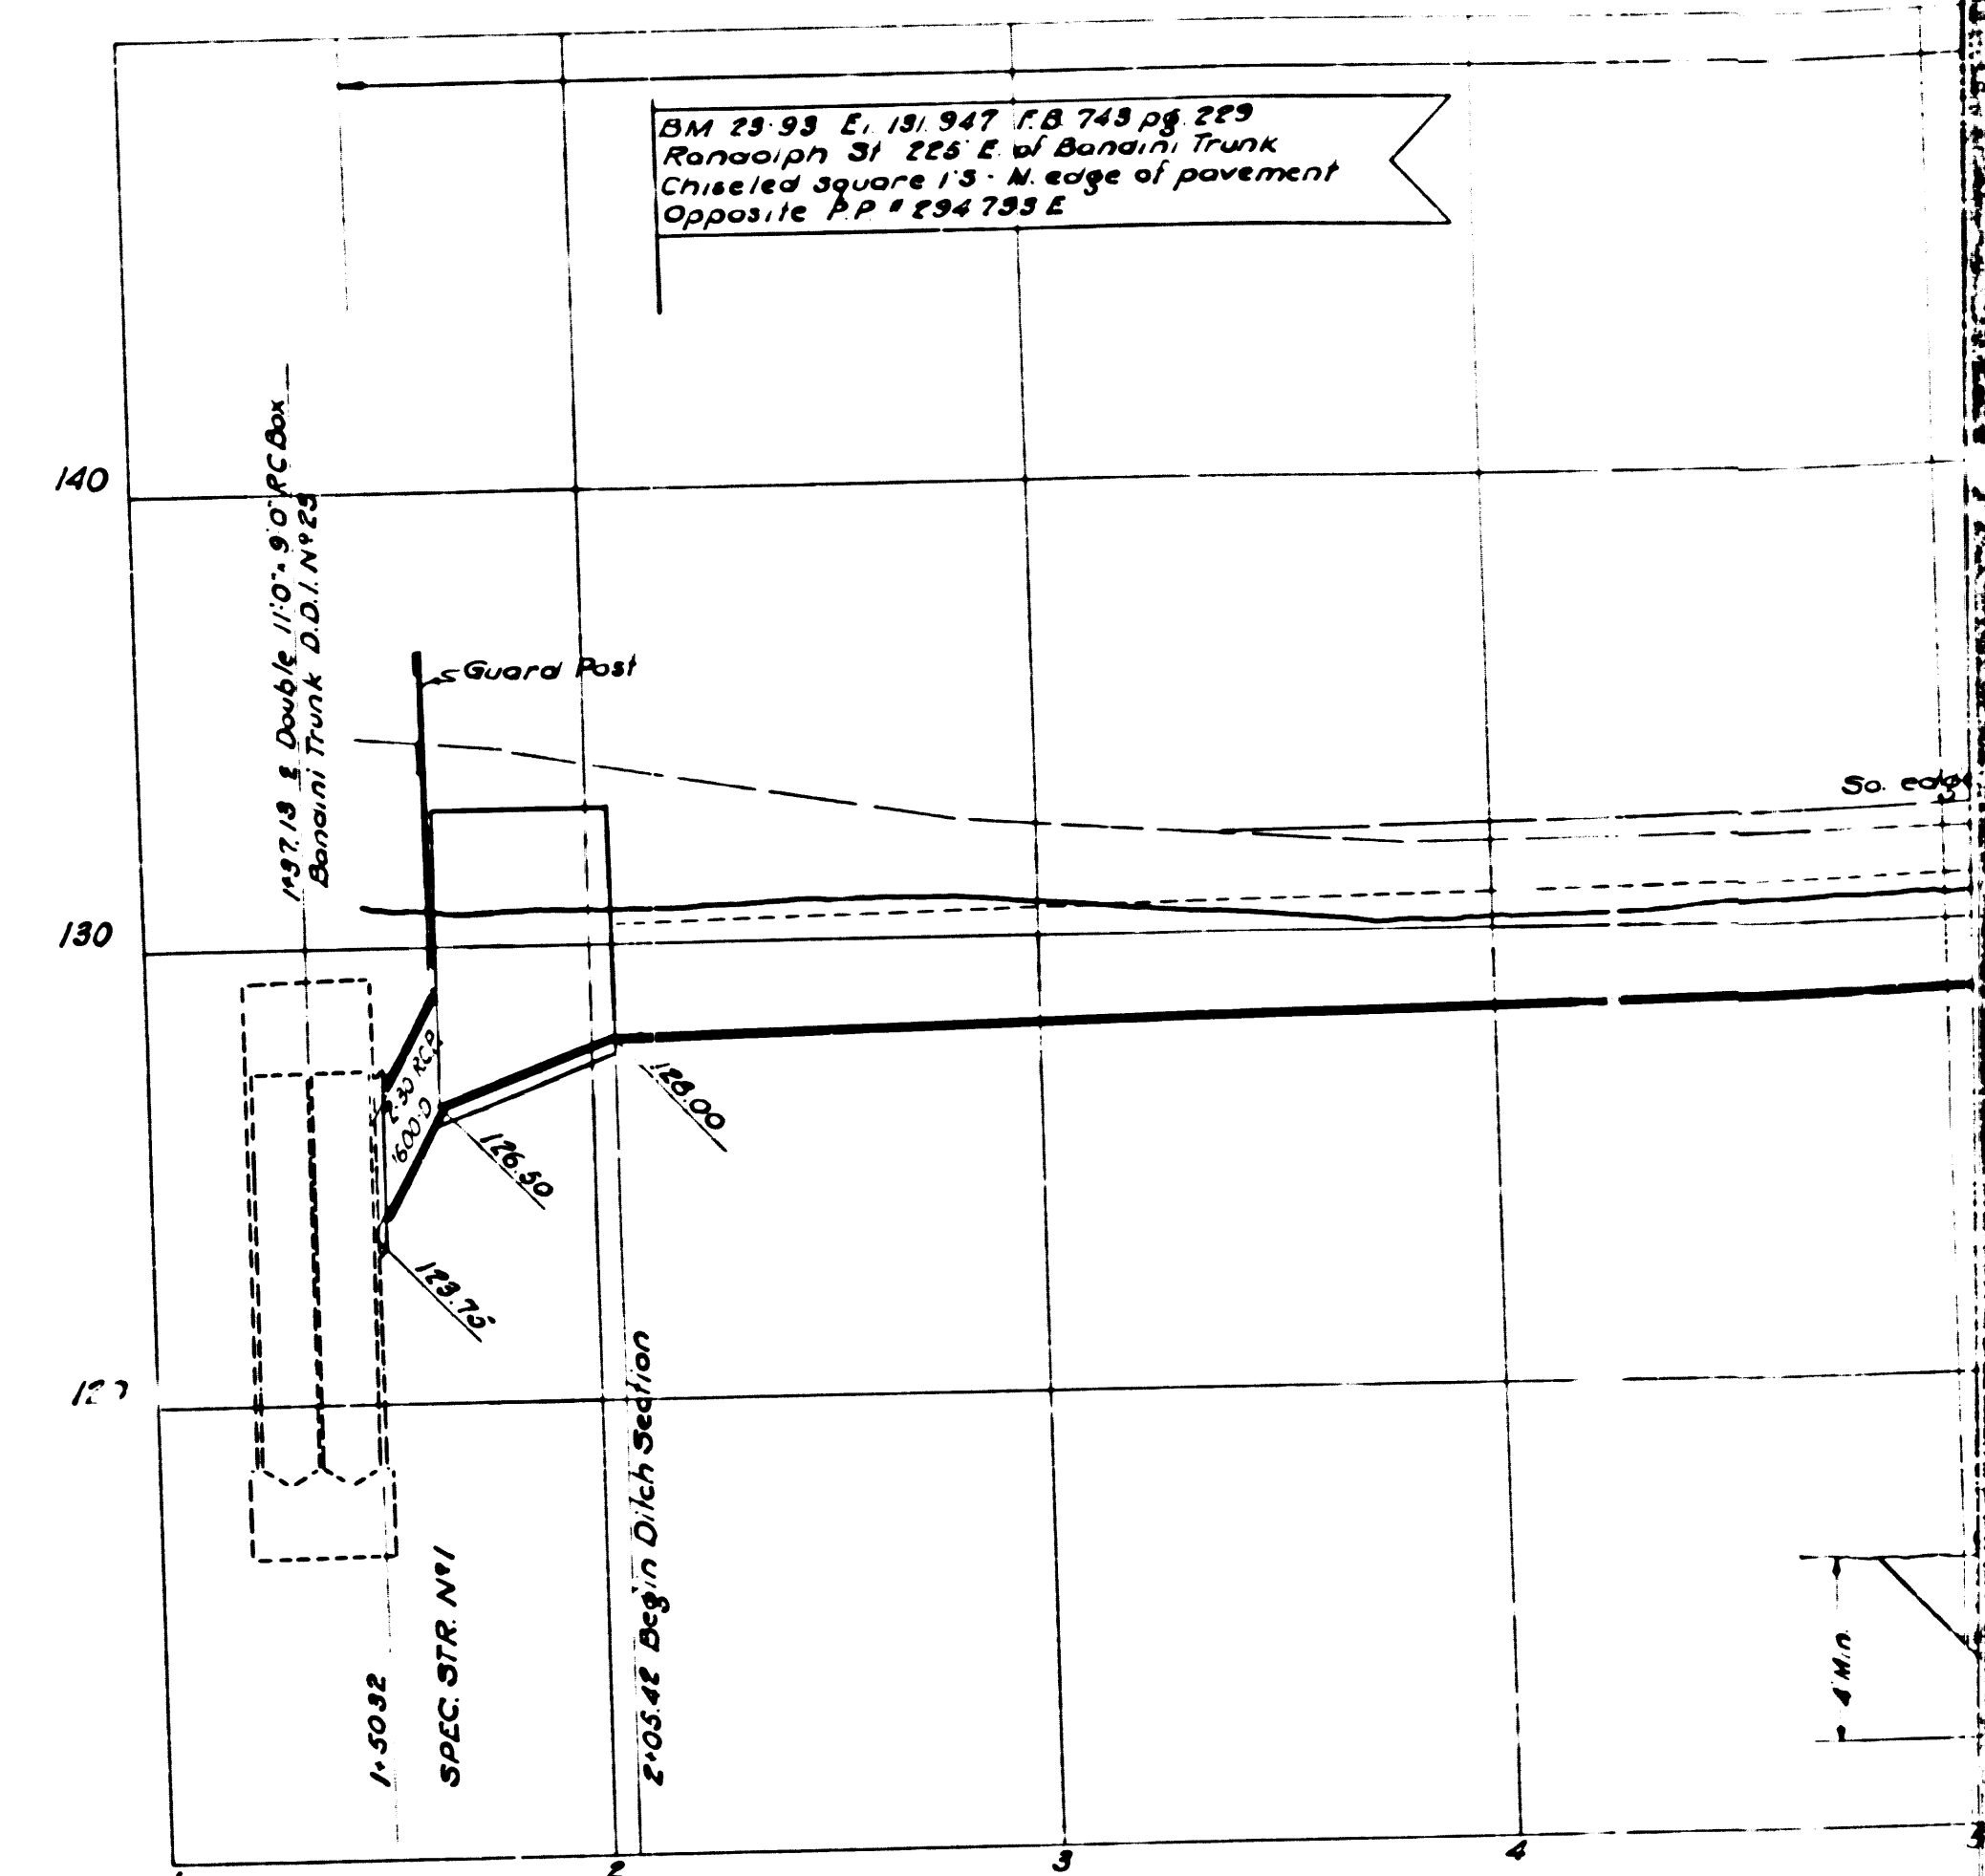

CSB 1870
A3 OF A6

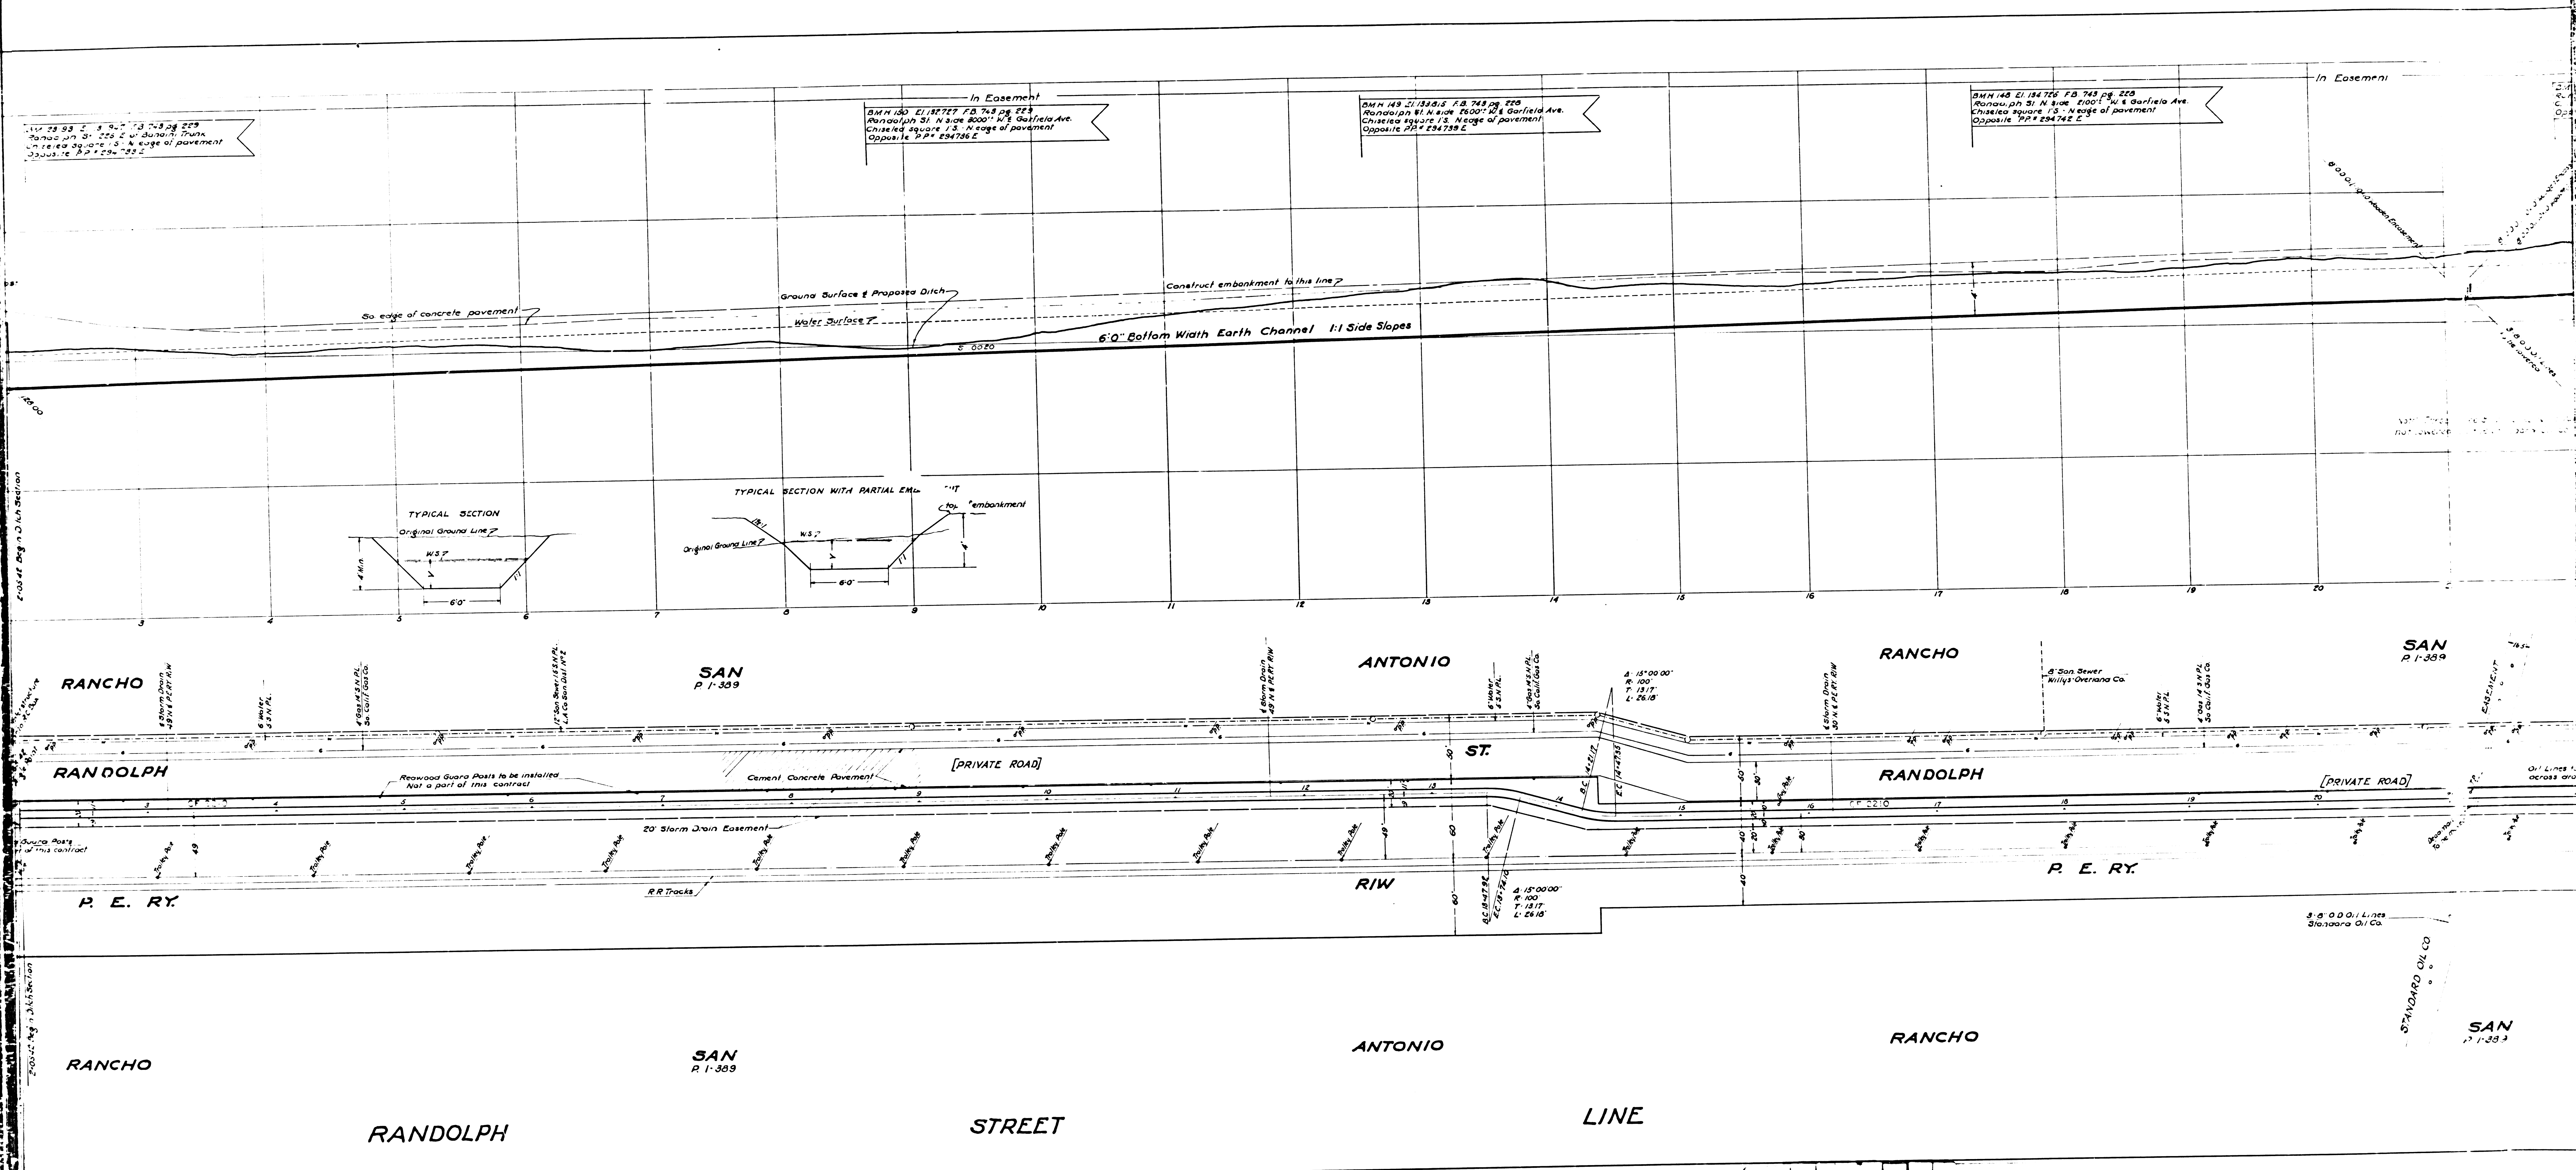

CSB 1870
1A4 OF A6

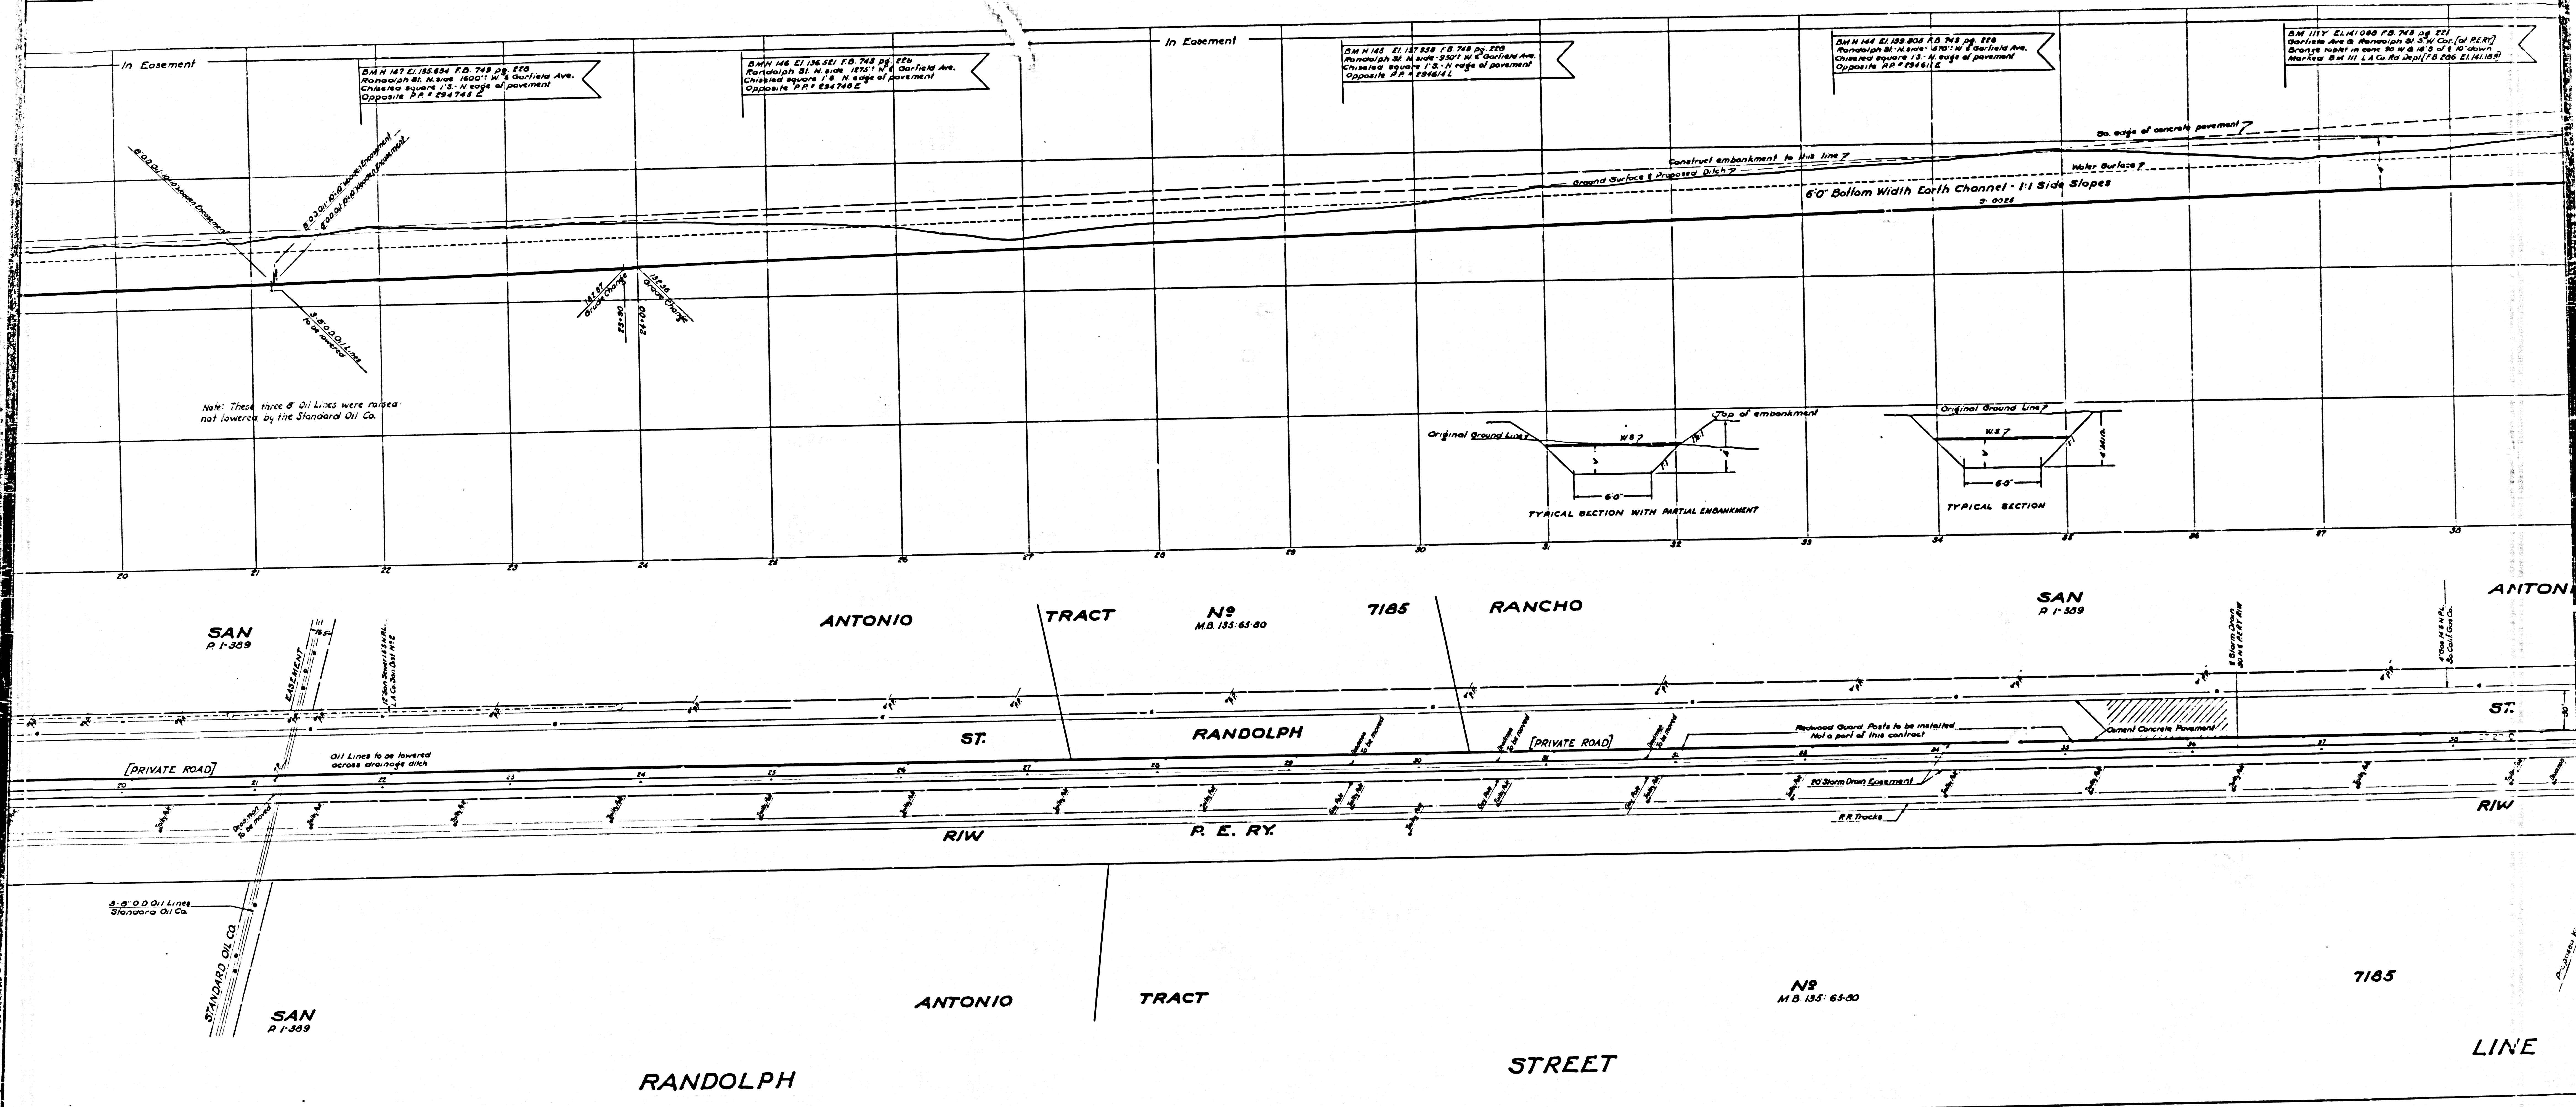

CSB 1870
A5 OF A6

