

SECTION CORNER - Point 2"
 1/4 section corner - Point 2"
 1/4 section corner - Point 2"
 1/4 section corner - Point 2"
 1/4 section corner - Point 2"


SECTION CORNER - Point 2"
 1/4 section corner - Point 2"
 1/4 section corner - Point 2"
 1/4 section corner - Point 2"
 1/4 section corner - Point 2"

CONTINUED ON C.S.B.-2703-3
 30°15'25"W 533.53 to section corner
 265°05'14" section corner

T. 6 N., R. 8 W.

SECTION 29 T. 6 N., R. 8 W.

SEC. 30 T. 6 N., R. 8 W.

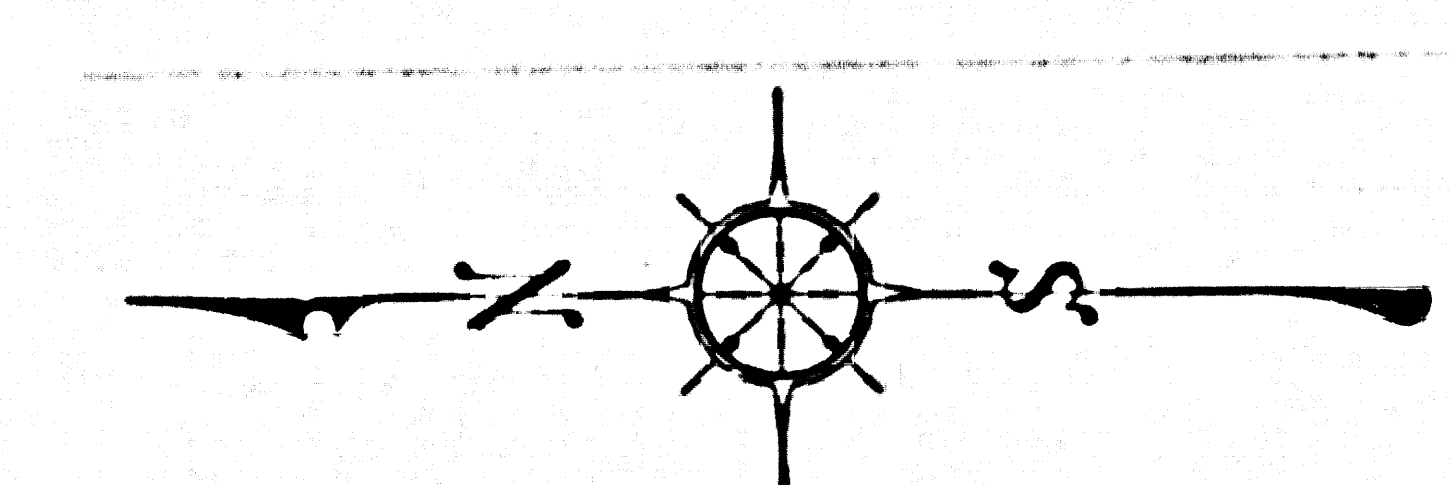

COUNTY OF LOS ANGELES
 MAP OF
LARGO VISTA ROAD
 FROM
 PEARBLOSSOM HIGHWAY
 TO
 AVENUE G

COUNTY SURVEYORS MAP N° B-2703
 SHEET NO. 4 OF 8 SHEETS
 SCALE - 1 INCH = 100 FT.

JOB NUMBER 0075.86

JOHN A. LAMBIE - COUNTY ENGINEER
 SURVEYED 1959

SURVEYED ON REQUEST OF THE REGIONAL
 PLANNING COMMISSION UNDER SEC. 79,
 ORD. 4099 BY LETTER DATED MAY 25, 1959
 AND BY BOARD ORDER DATED DEC. 11, 1951.

BEARINGS ARE BASED ON THE BEARING OF
 THE SOUTH LINE OF SEC. 19, T. 5 N., R. 8 W. PER
 C.S.B.-2120-2

F.B. 2620-5-139


FIELD WORK BY S. HALISCKY
 OFFICE WORK BY R.L. GREEN
 CHECKED BY GEO. BOYER
 W.J. BRENNER

INDEX 67

C.S.B.-2703-4
 A1 of A3

CONTINUED ON C.S.B.-2703-5
N 70° 08' 35" W 5384.60 to SECTION CORNER
2662.81 to 1/4 SECTION CORNER

SECTION CORNER - Found County
Surveyor's monument, 10" iron
rod, set per C.S.B. 8733
P.B. 2620-34, 35, 36.

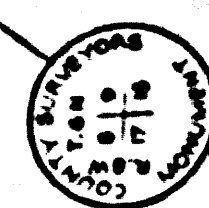

SECTION CORNER - Found 2"
iron pipe with 1/4 inch 8" marker in
hole, 30" below surface. P.B. 2620-34, 35, 36.

SECTION CORNER - Found 2"
iron pipe with 1/4 inch 8" marker in
hole, 30" below surface. P.B. 2620-34, 35, 36.

SECTION 8 T. 6 N. 8 W.

S E C T I O N 17 T. 6 N. R. 8


CONTINUED ON C.S.B.-2703-5
N 70° 08' 35" W 2676.02 to 1/4 SECTION CORNER

LARGO VISTA


S E C T I O N 18 T. 6 N. R. 8

SEC. 7 T. 6 N. R. 8 W.

SECTION CORNER - Found County
Surveyor's monument, 10" iron
rod, set per C.S.B. 8733
P.B. 2620-34, 35, 36.

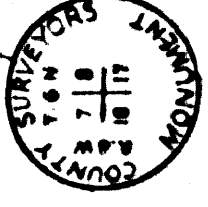

SECTION CORNER - Found County
Surveyor's monument, 10" iron
rod, set per C.S.B. 8733
P.B. 2620-34, 35, 36.

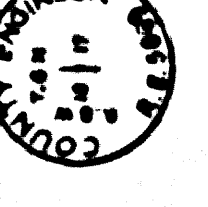

C.S.B.-2703-4
A3 of A3

NOTE - POST AND M.T.