


DM 2334-271

46

27

A 150  
Sh-12  
53 12

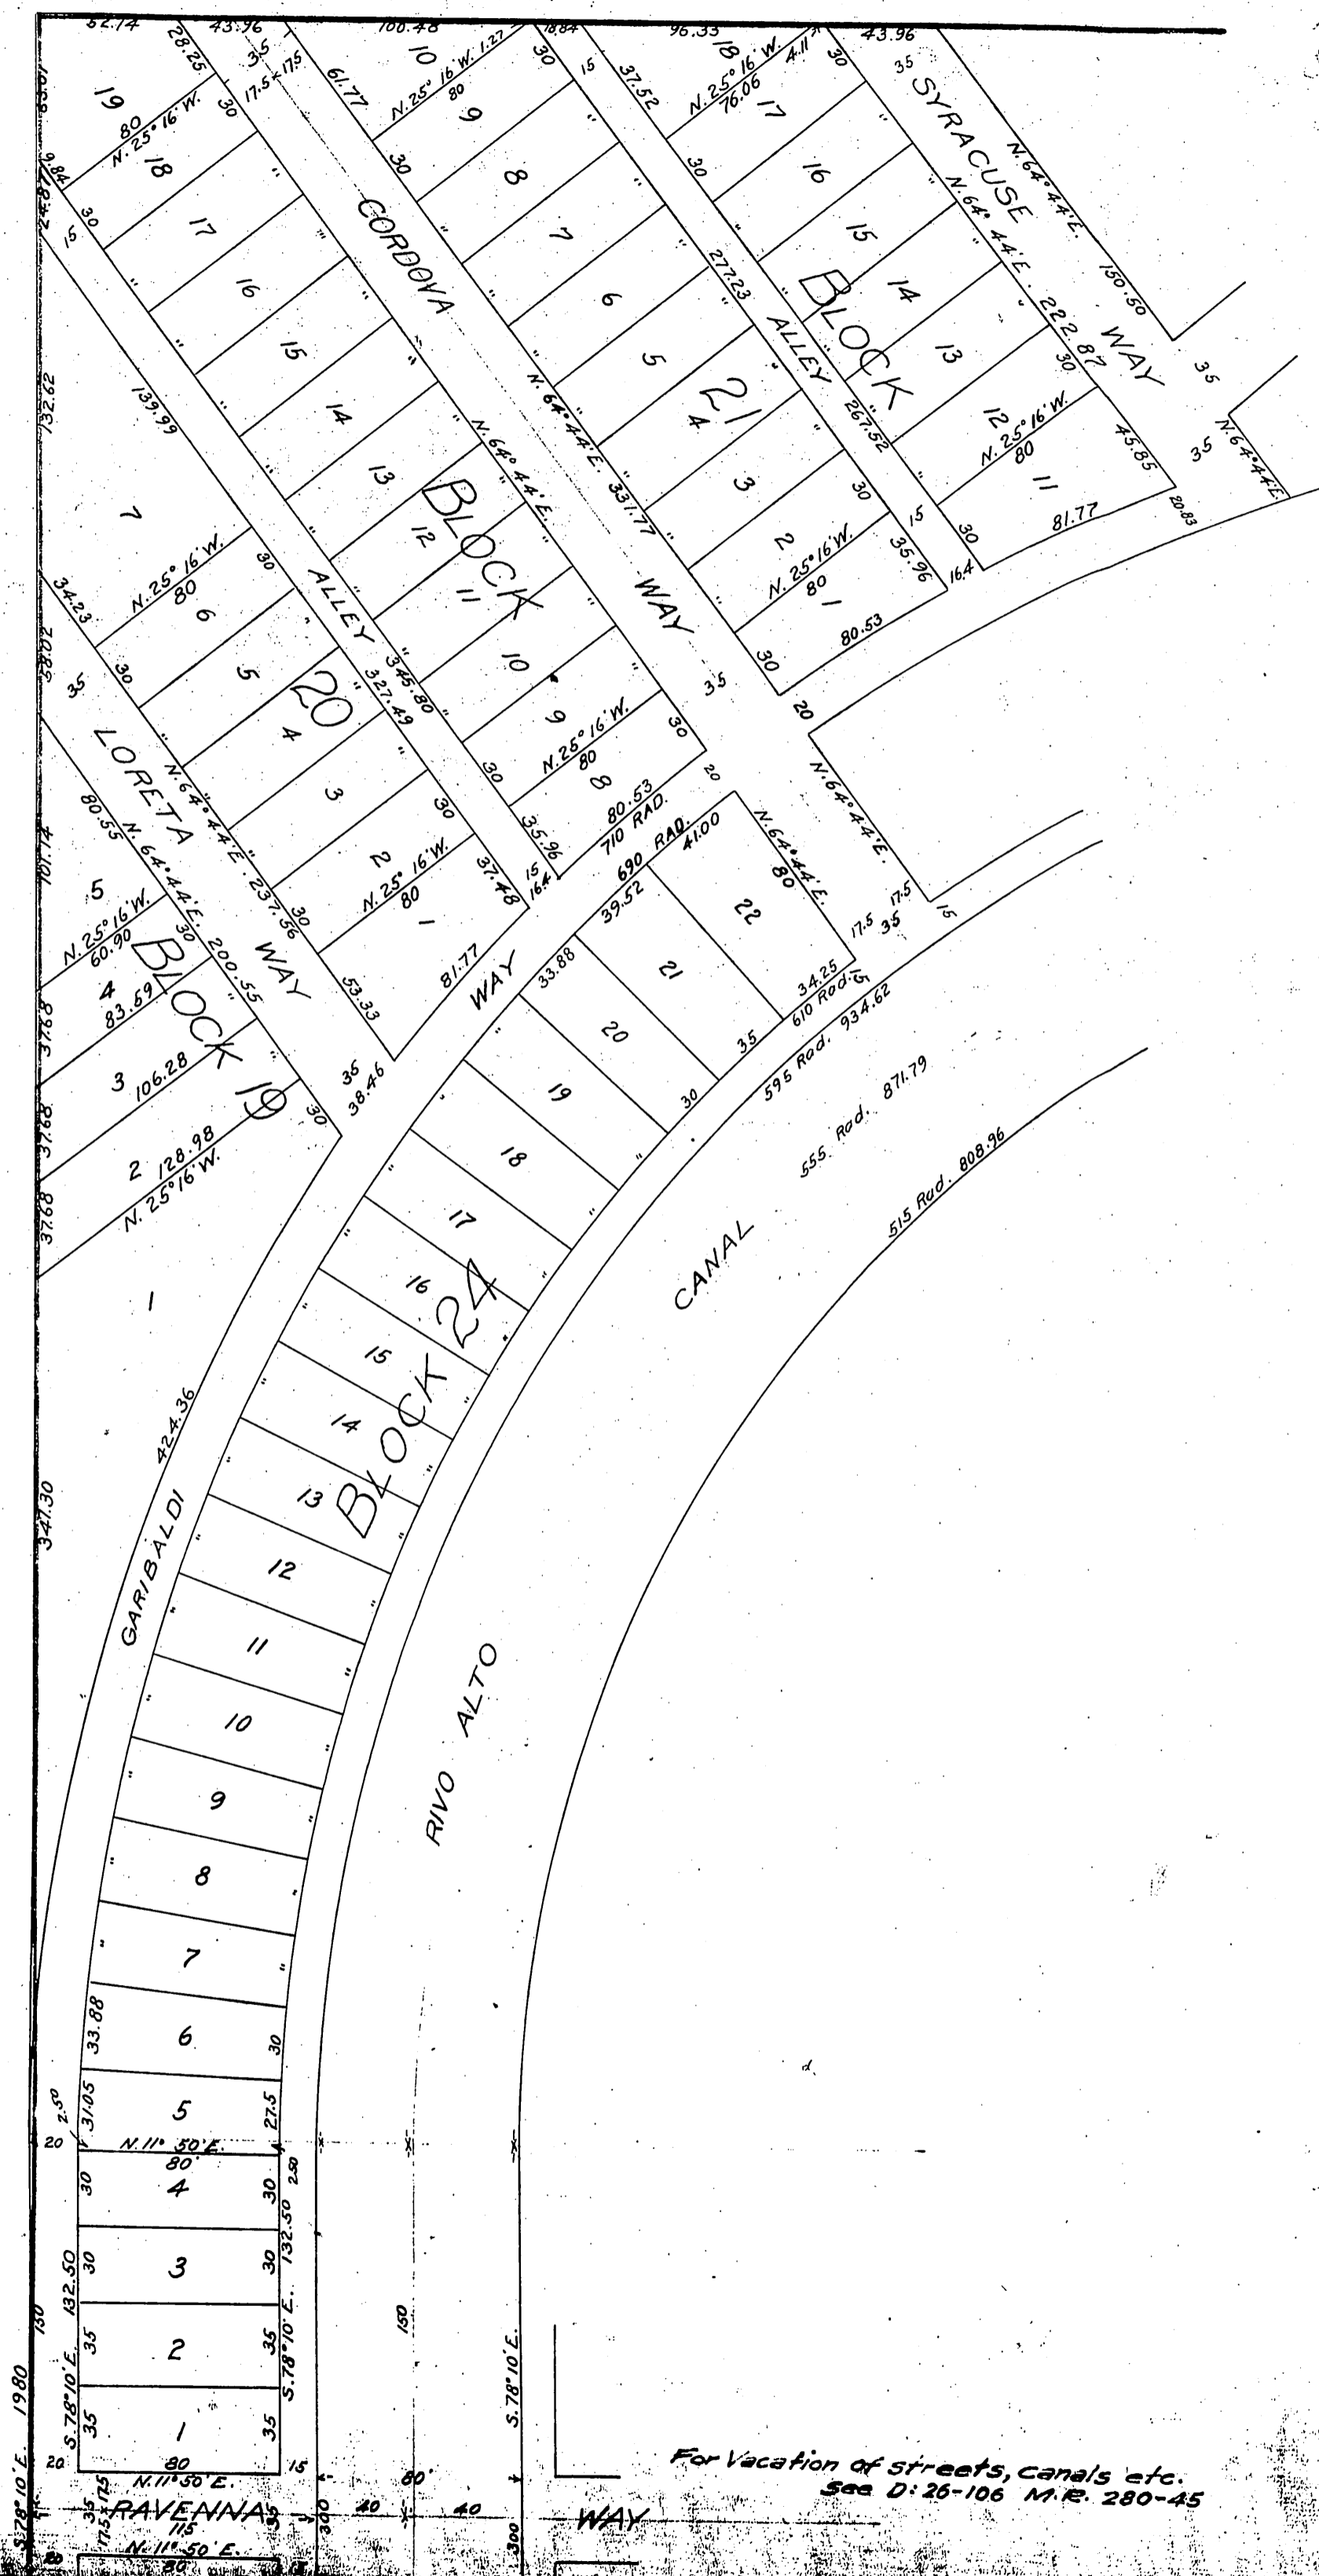

For Vacation of streets, canals etc.  
See D: 26-106 M.R. 280-45