



DM 2819-58

20

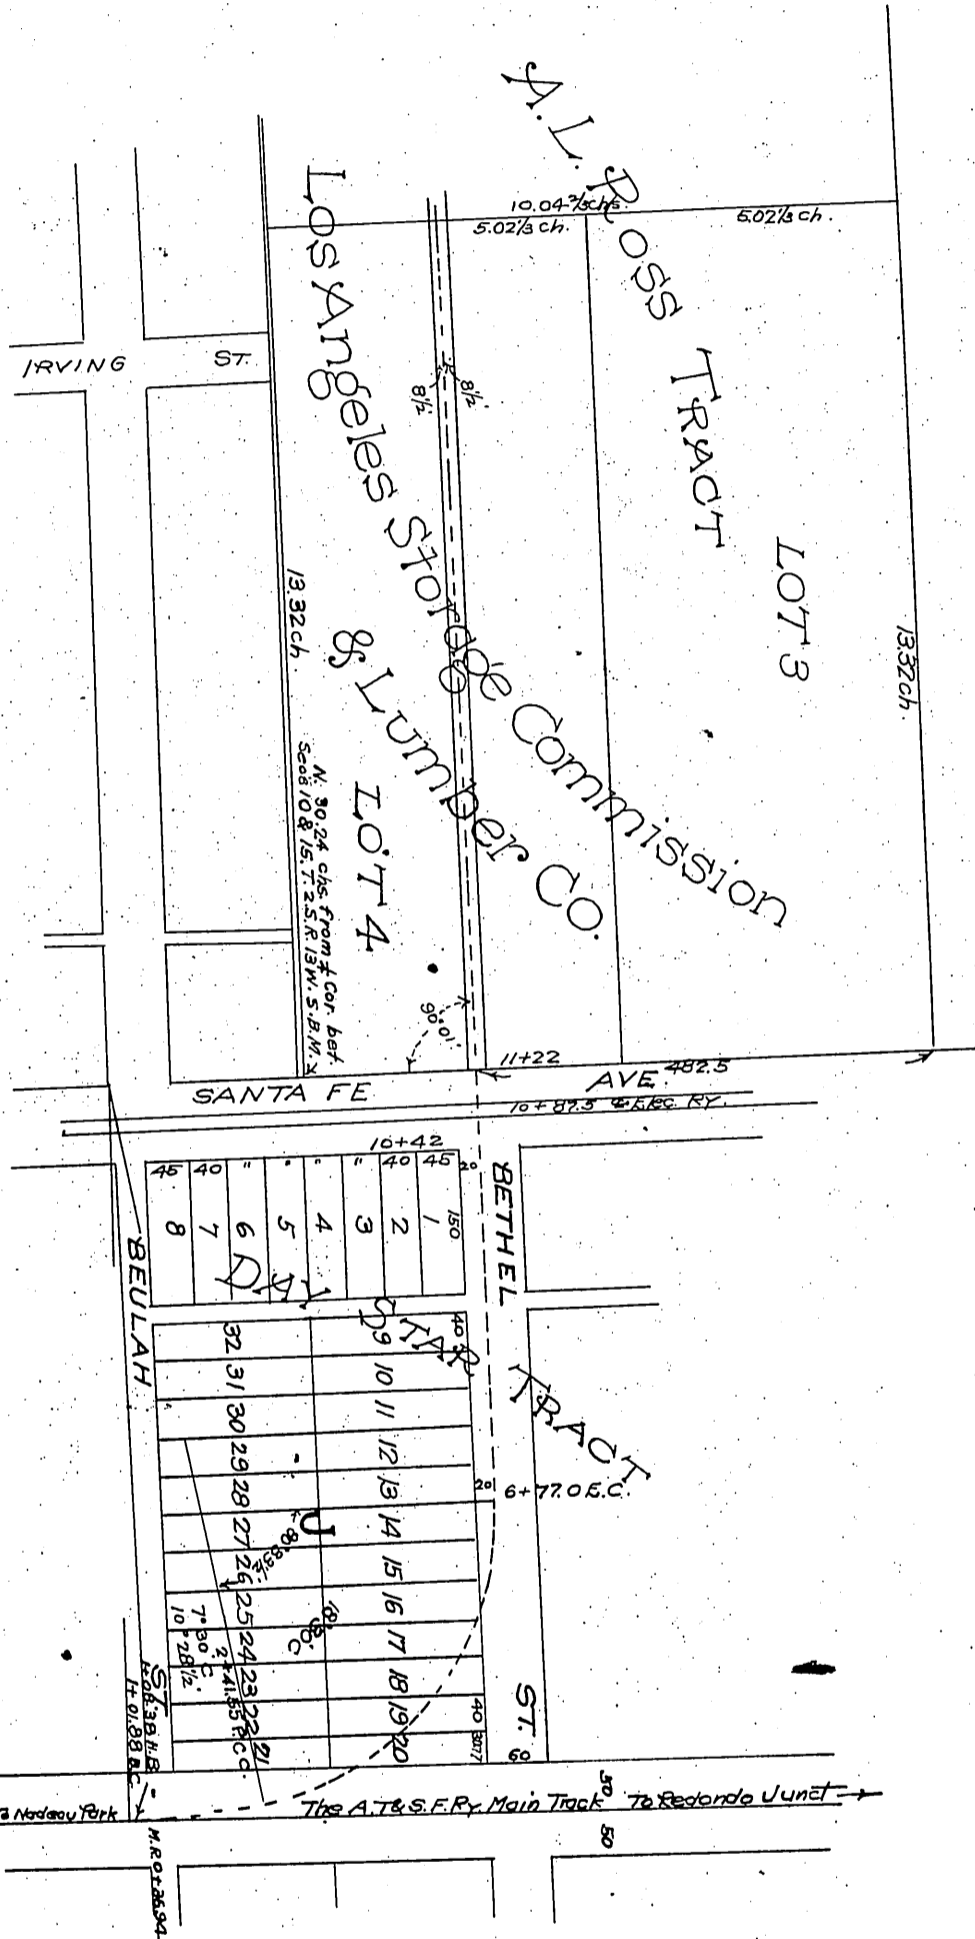

Center line of proposed 3554 foot Spur Track shown by dotted line  
Right of Way required shown colored yellow.

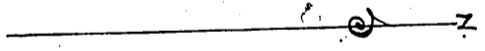

Recorded Sep. 28. 1906.

ARI

27-CA. 130-150