


Los Angeles Railway Corporation
City of Los Angeles

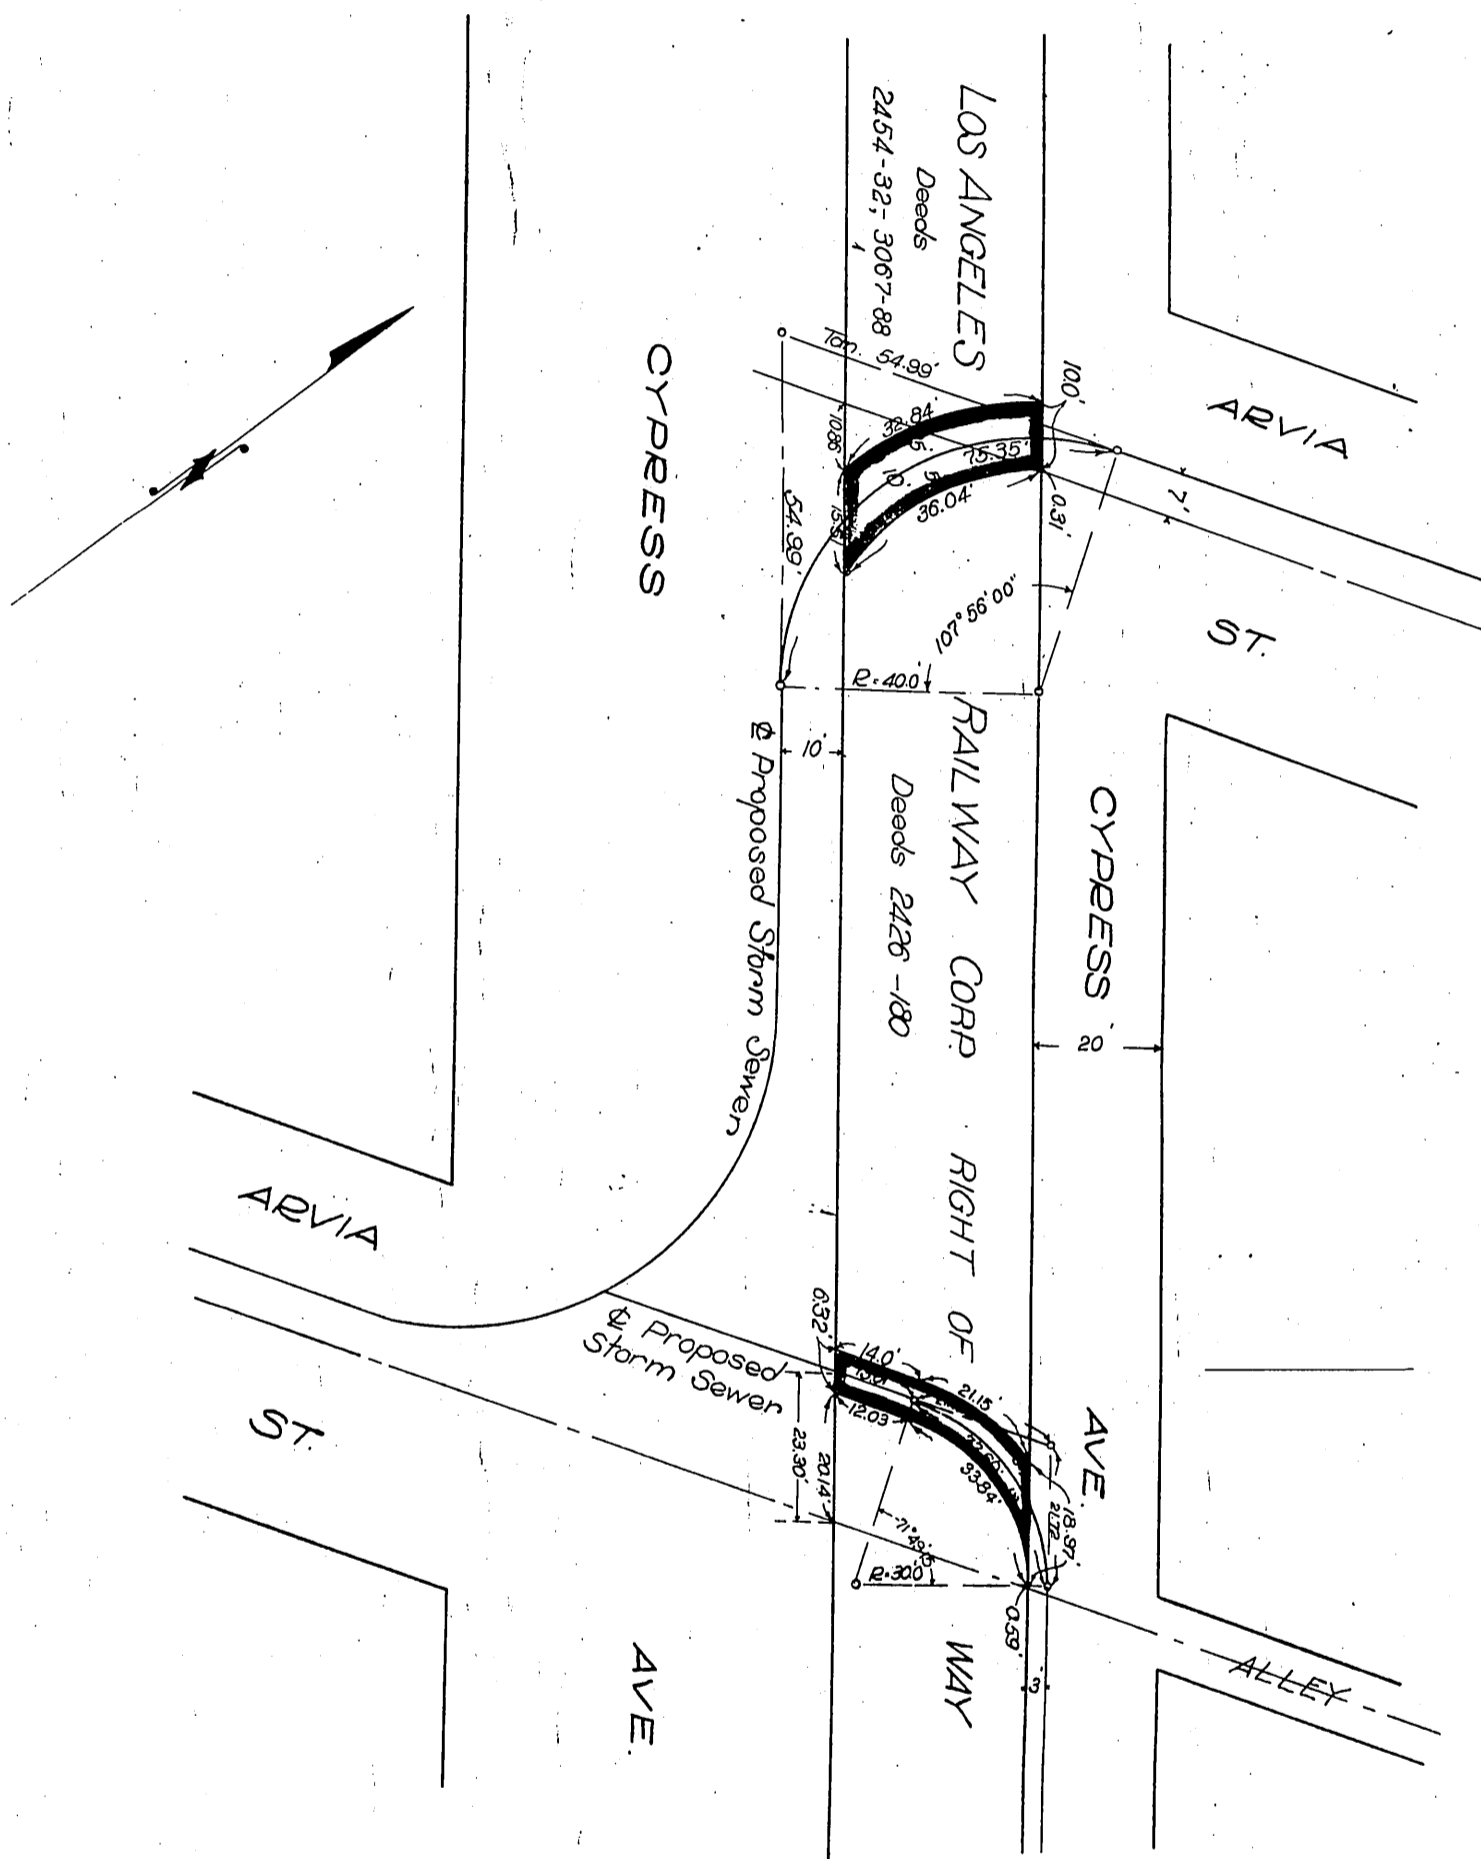

RIGHT OF WAY
FOR
STORM SEWER
Scale 1"=30'
CARLTON AVE. IMPROVEMENT