


191
Snt-3
725

DM 6103-191

75

Los Angeles Railway Corporation
--to--
City of Los Angeles

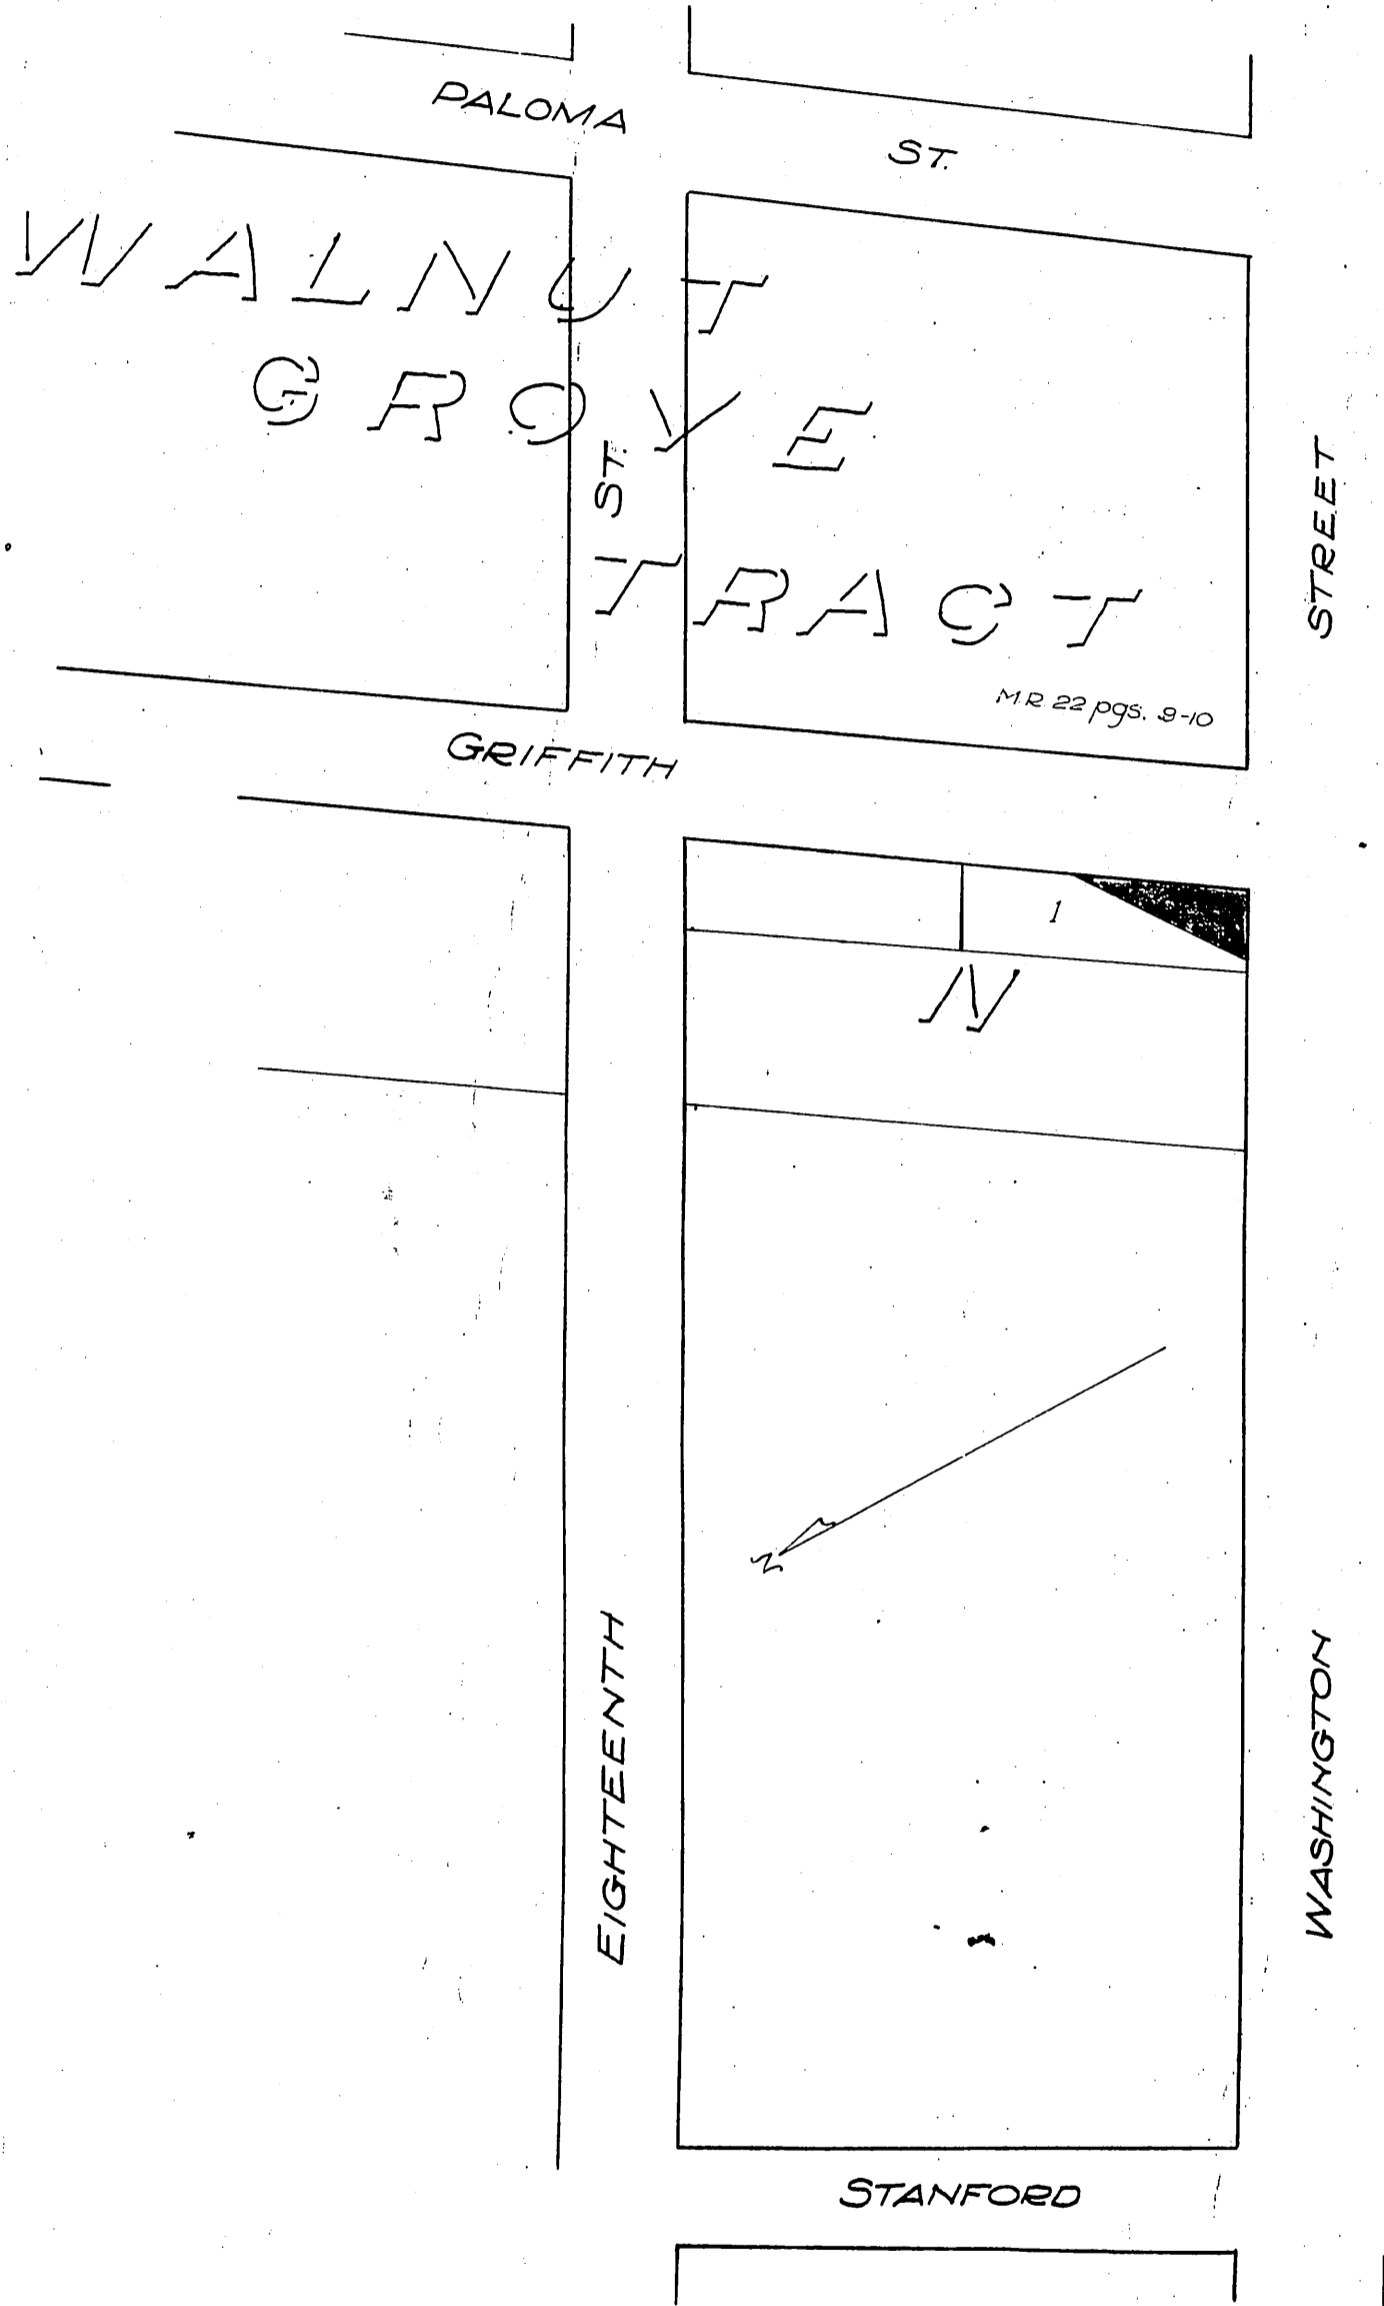

D:20-179
A-25