

Los Angeles Railway Corporation
~ to ~
City of Los Angeles

LARCHMONT BOULEVARD DISTRICT
CITY OF LOS ANGELES


PLAN
showing Right of Way for proposed Sewers in
LARCHMONT BOULEVARD
between
MELROSE AVENUE AND ROSEWOOD AVENUE

Drawn by Walters
Checked by EUL 10/22/15

Horner Hamlin - City Engineer
Scale 1" = 100'

Approved 10-29-1915 Horner Hamlin - City Engineer
By A.C. Hansen Chief Deputy

Note:- Boundary of proposed Sewer Right of Way outlined by Red tint.

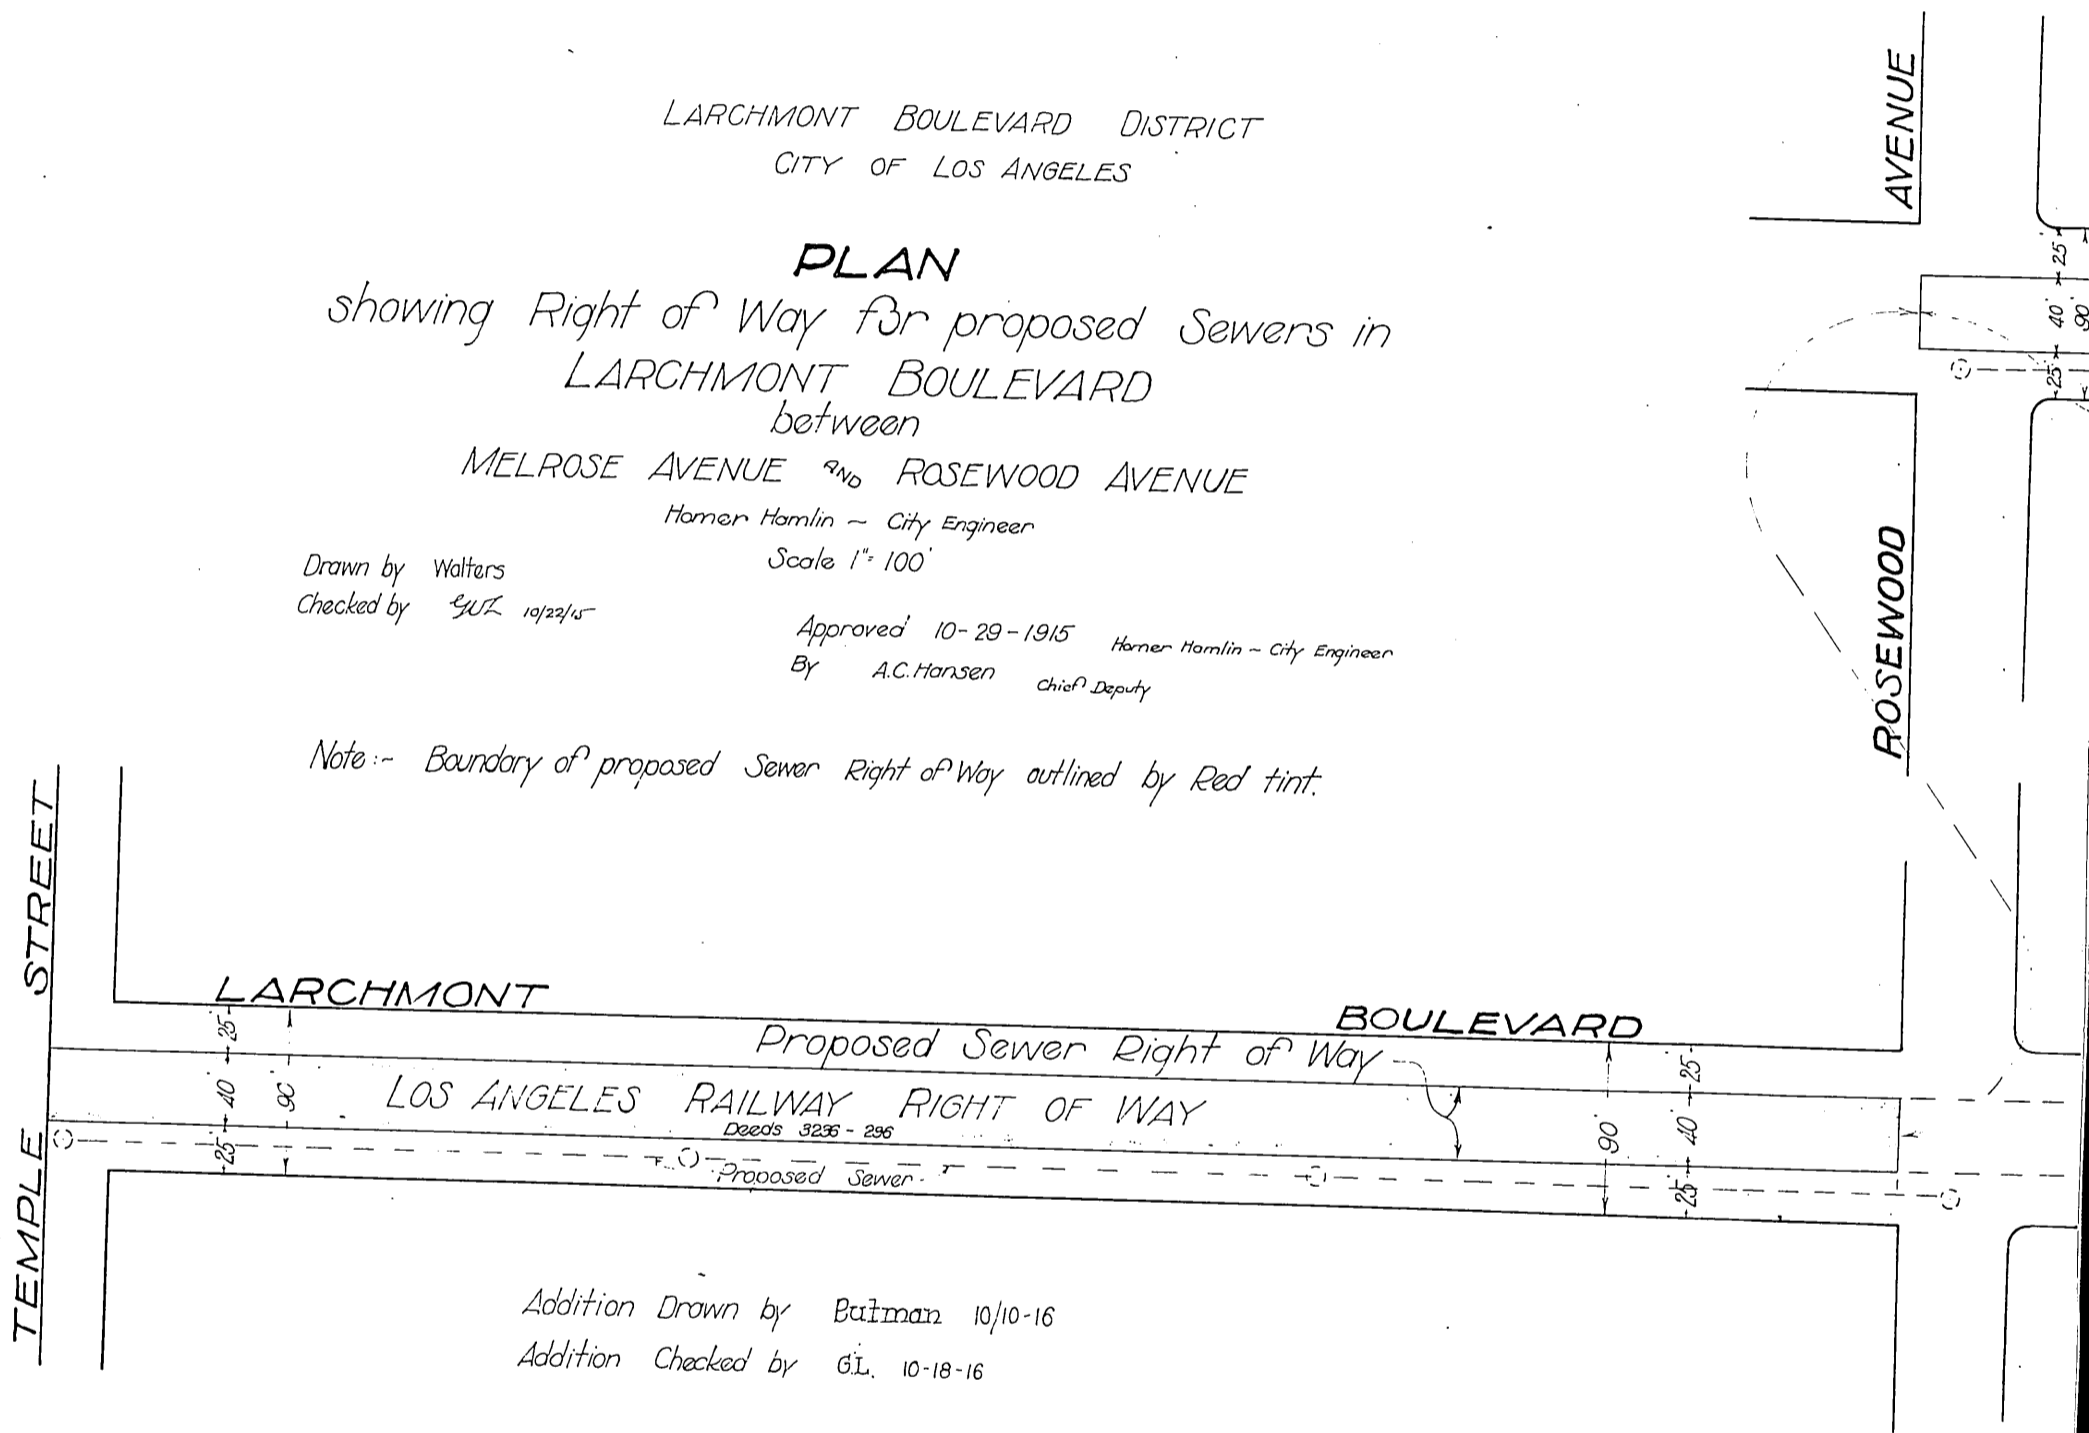

Addition Drawn by Bulman 10/10-16
Addition Checked by G.L. 10-18-16

Recorded Nov. 22, 1916