

DM 6600-3

42

Los Angeles Railway Corporation
to
City of Los Angeles

INTERURBAN AVENUE DISTRICT
CITY OF LOS ANGELES
PLAN
SHOWING PROPOSED
SEWER RIGHT OF WAY
AT INTERSECTION OF
AVENUE THIRTY-THREE AND INTERURBAN AVENUE

HOMER HAMLIN - CITY ENGINEER


Drawn by Hartley January 1917

Checked by Geo. W. L. 1-30-17 Scale 1"=100'

Approved 1-31 1917

Homer Hamlin
City Engineer

by A. S. Hansen
Chief Deputy

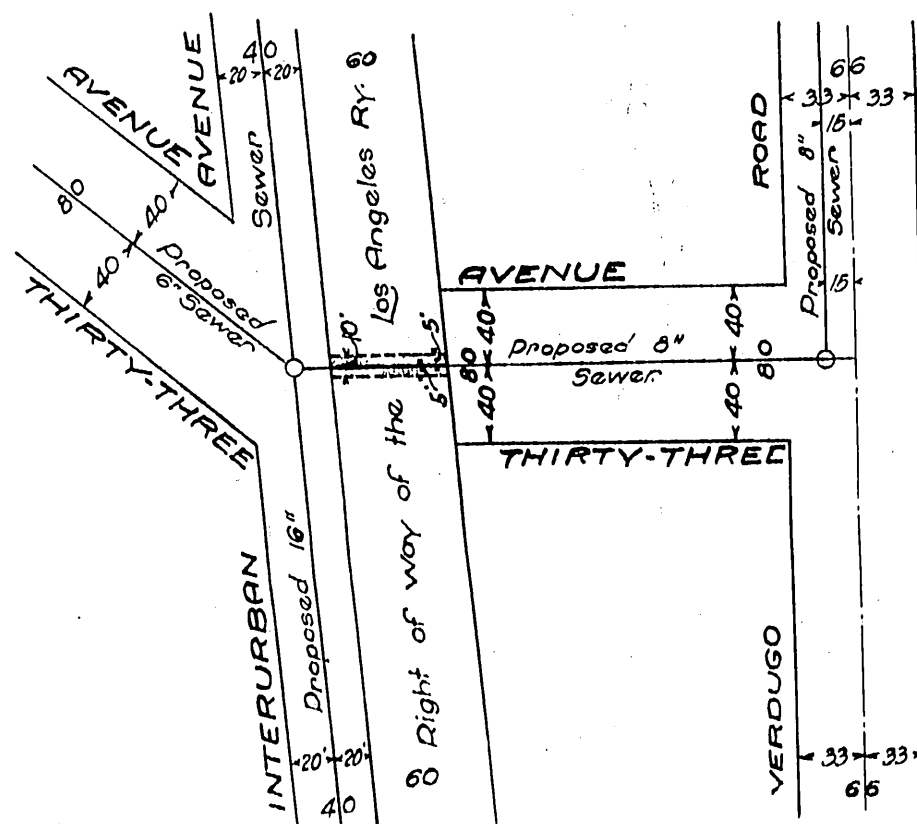

NOTE: Proposed right of way indicated by red tint.
 Discrepancy Note: Red tint indicated by City Engineer's office.

WTK - 1-30-17

Recorded Nov. 12, 1917