
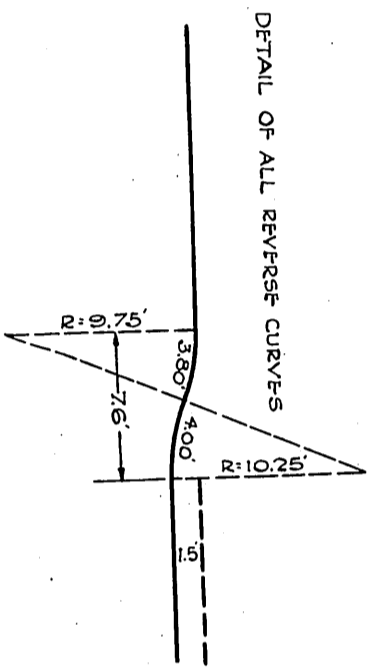


LOS ANGELES RAILWAY CORPORATION
TO
CITY OF LOS ANGELES

OR 3072-203

65

63

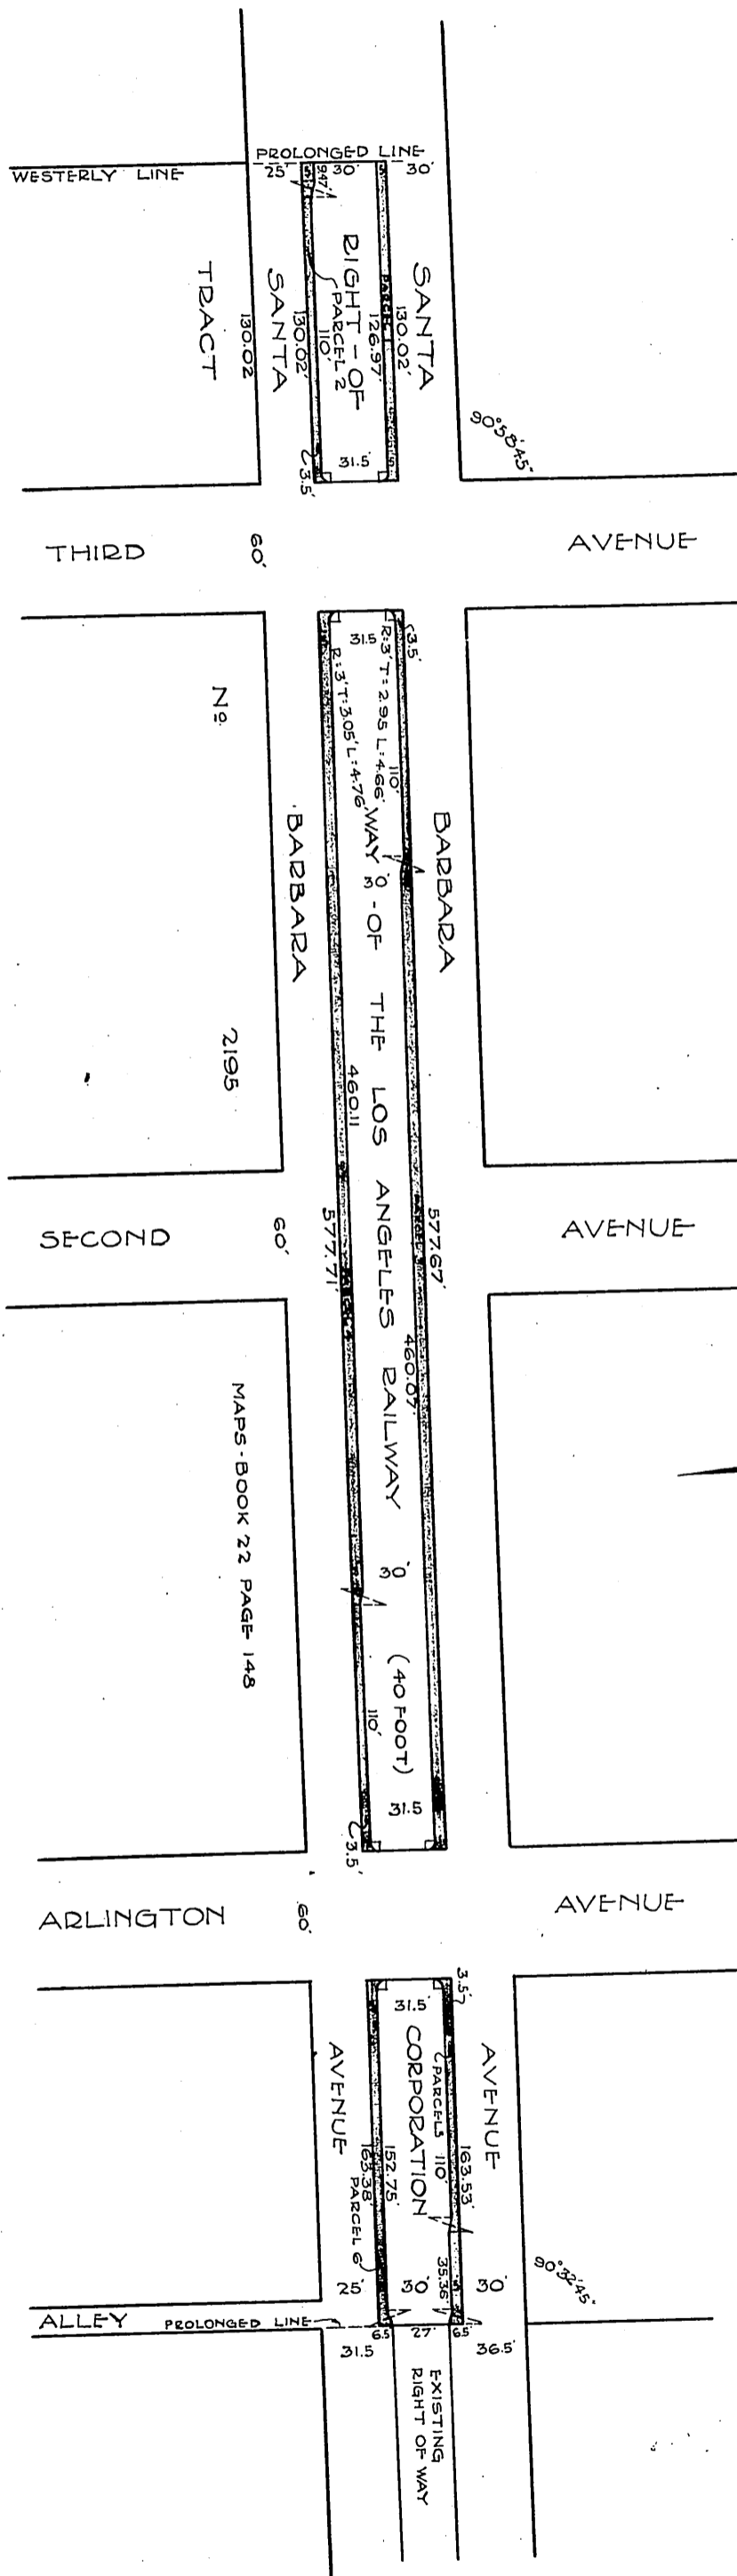

MAP SHOWING
PORTIONS OF RIGHT OF WAY
OF
LOS ANGELES RAILWAY CORPORATION
DEDICATED FOR STREET
TINTED ORANGE
CITY ENGINEERS OFFICE
APRIL 1925

SCALE 1"=40'

COMP. F.C.K.

Sht. 47

RECORDED MAY 19, 1925

O.R. 3072