


MARY A. SCOVILLE
TO
CITY OF PASADENA

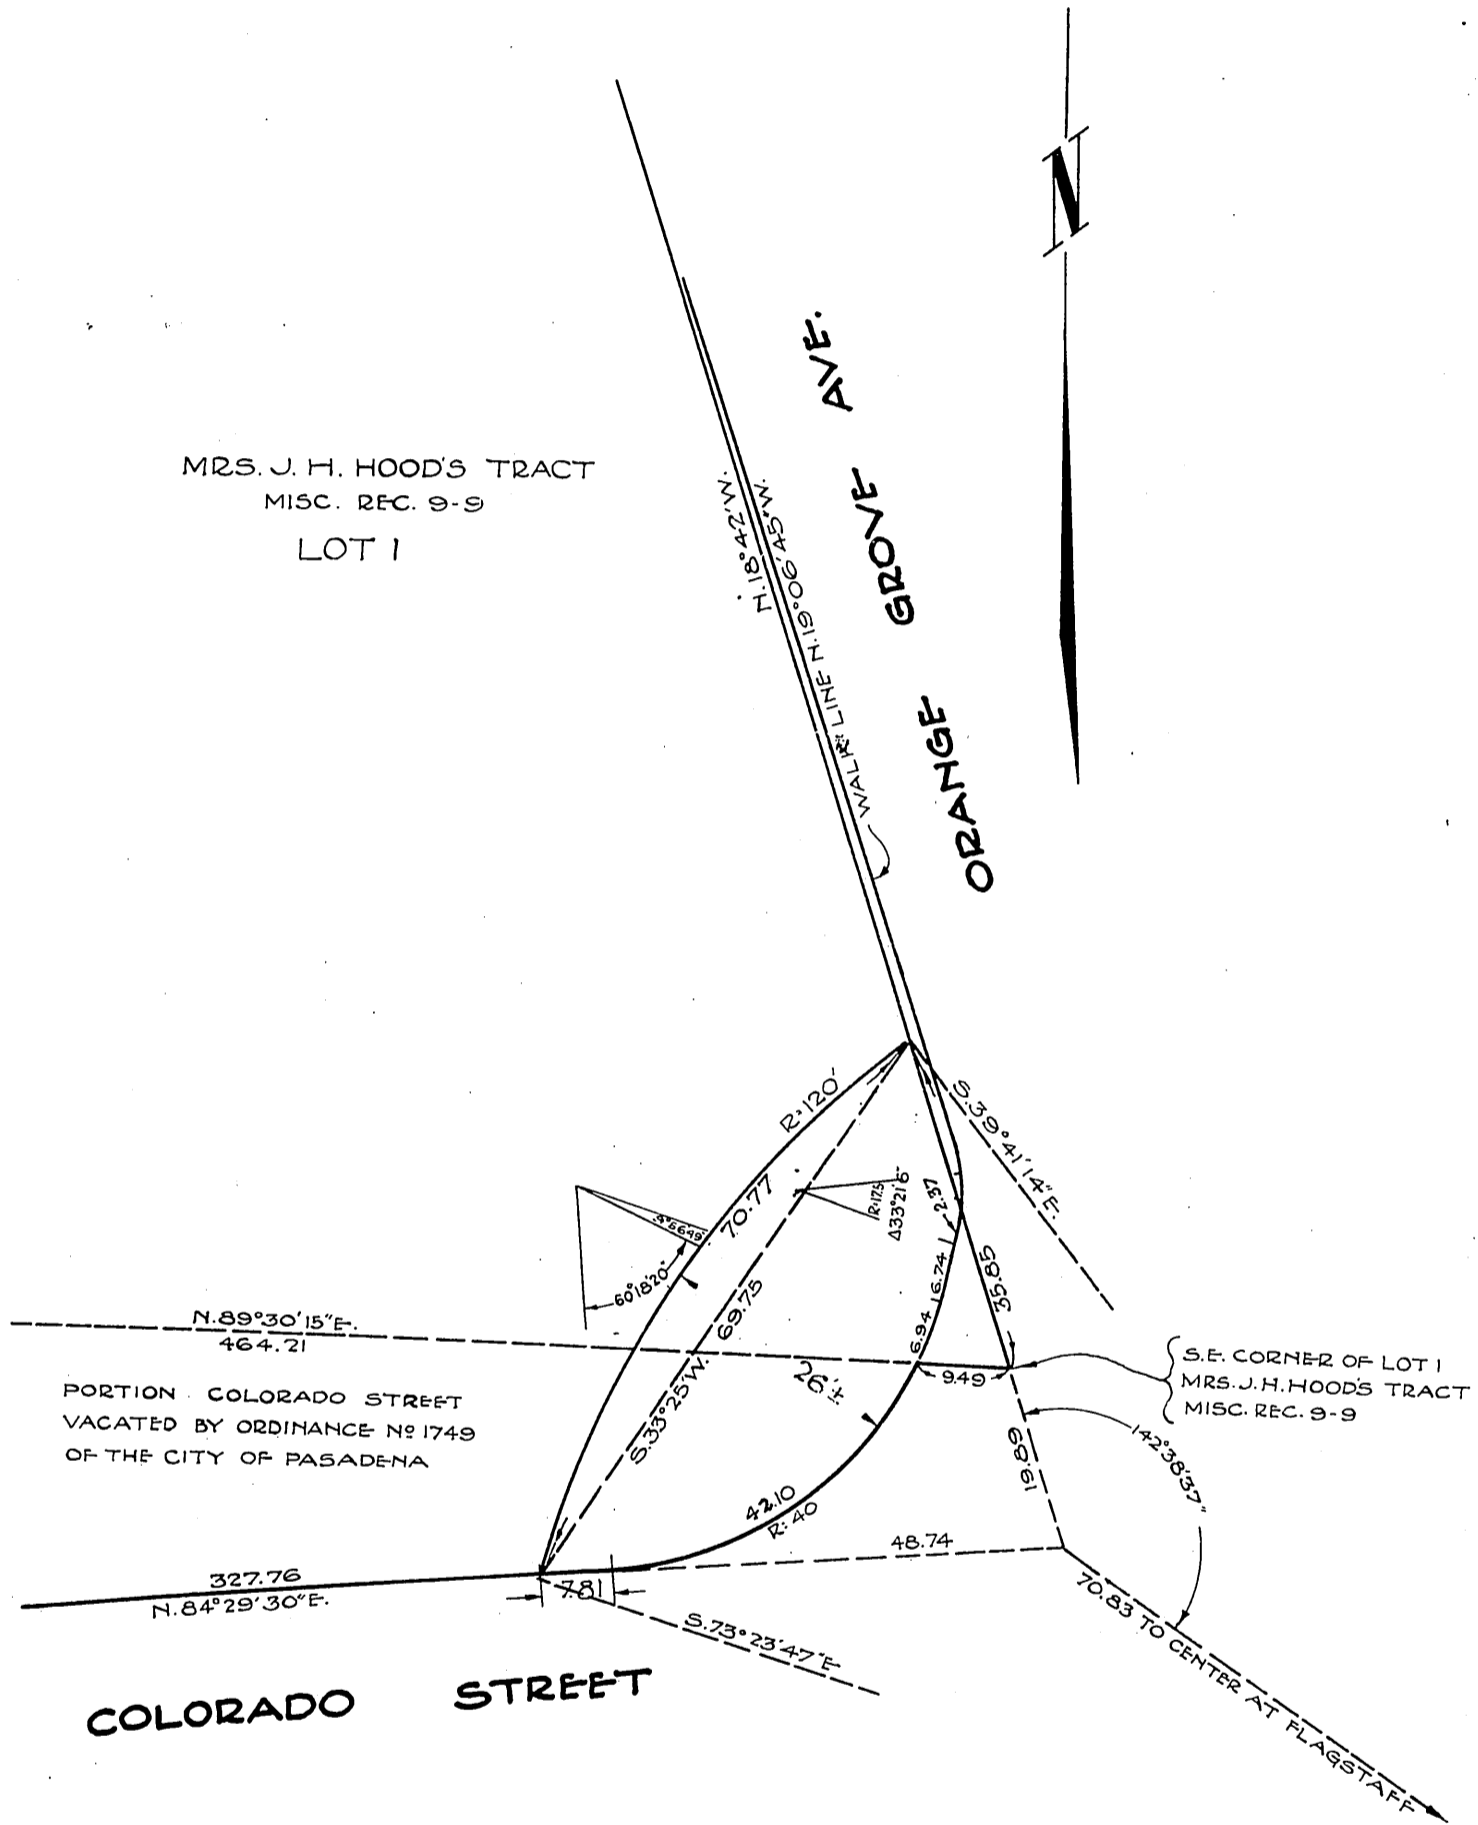

MRS. J. H. HOOD'S TRACT
MISC. REC. 9-9
LOT 1

ORANGE GROVE AVENUE

PORTION COLORADO STREET
VACATED BY ORDINANCE NO 1749
OF THE CITY OF PASADENA

COLORADO STREET

S.E. CORNER OF LOT 1
MRS. J. H. HOOD'S TRACT
MISC. REC. 9-9

SHADED AREA SHOWS PROPOSED WIDENING

DRAWN BY... D.H.
 CHECKED BY...
 FIELD BOOKS... 251
W.C. East
 DEPUTY CITY ENGINEER
 APPROVED... W.C. East
 CITY ENGR. & SUPT. OF STREETS

CITY OF PASADENA
 OFFICE OF CITY ENGINEER & SUPERINTENDENT OF STREETS
 PROPOSED WIDENING AT NORTHWEST
 CORNER OF COLORADO STREET
 AND ORANGE GROVE AVENUE

DATE... OCT. 1924
 SCALE... 1" = 20'
 DRAWING NUMBER
G 287

377 = 8
D: 44-127
A 52

RECORDED APRIL 20, 1925

COMP. F.C.K. A.J.O.