


58

MYRTLE A. JENSEN
TO
CITY OF PASADENA

ORM-4534-218
58

Sht-41
A-79

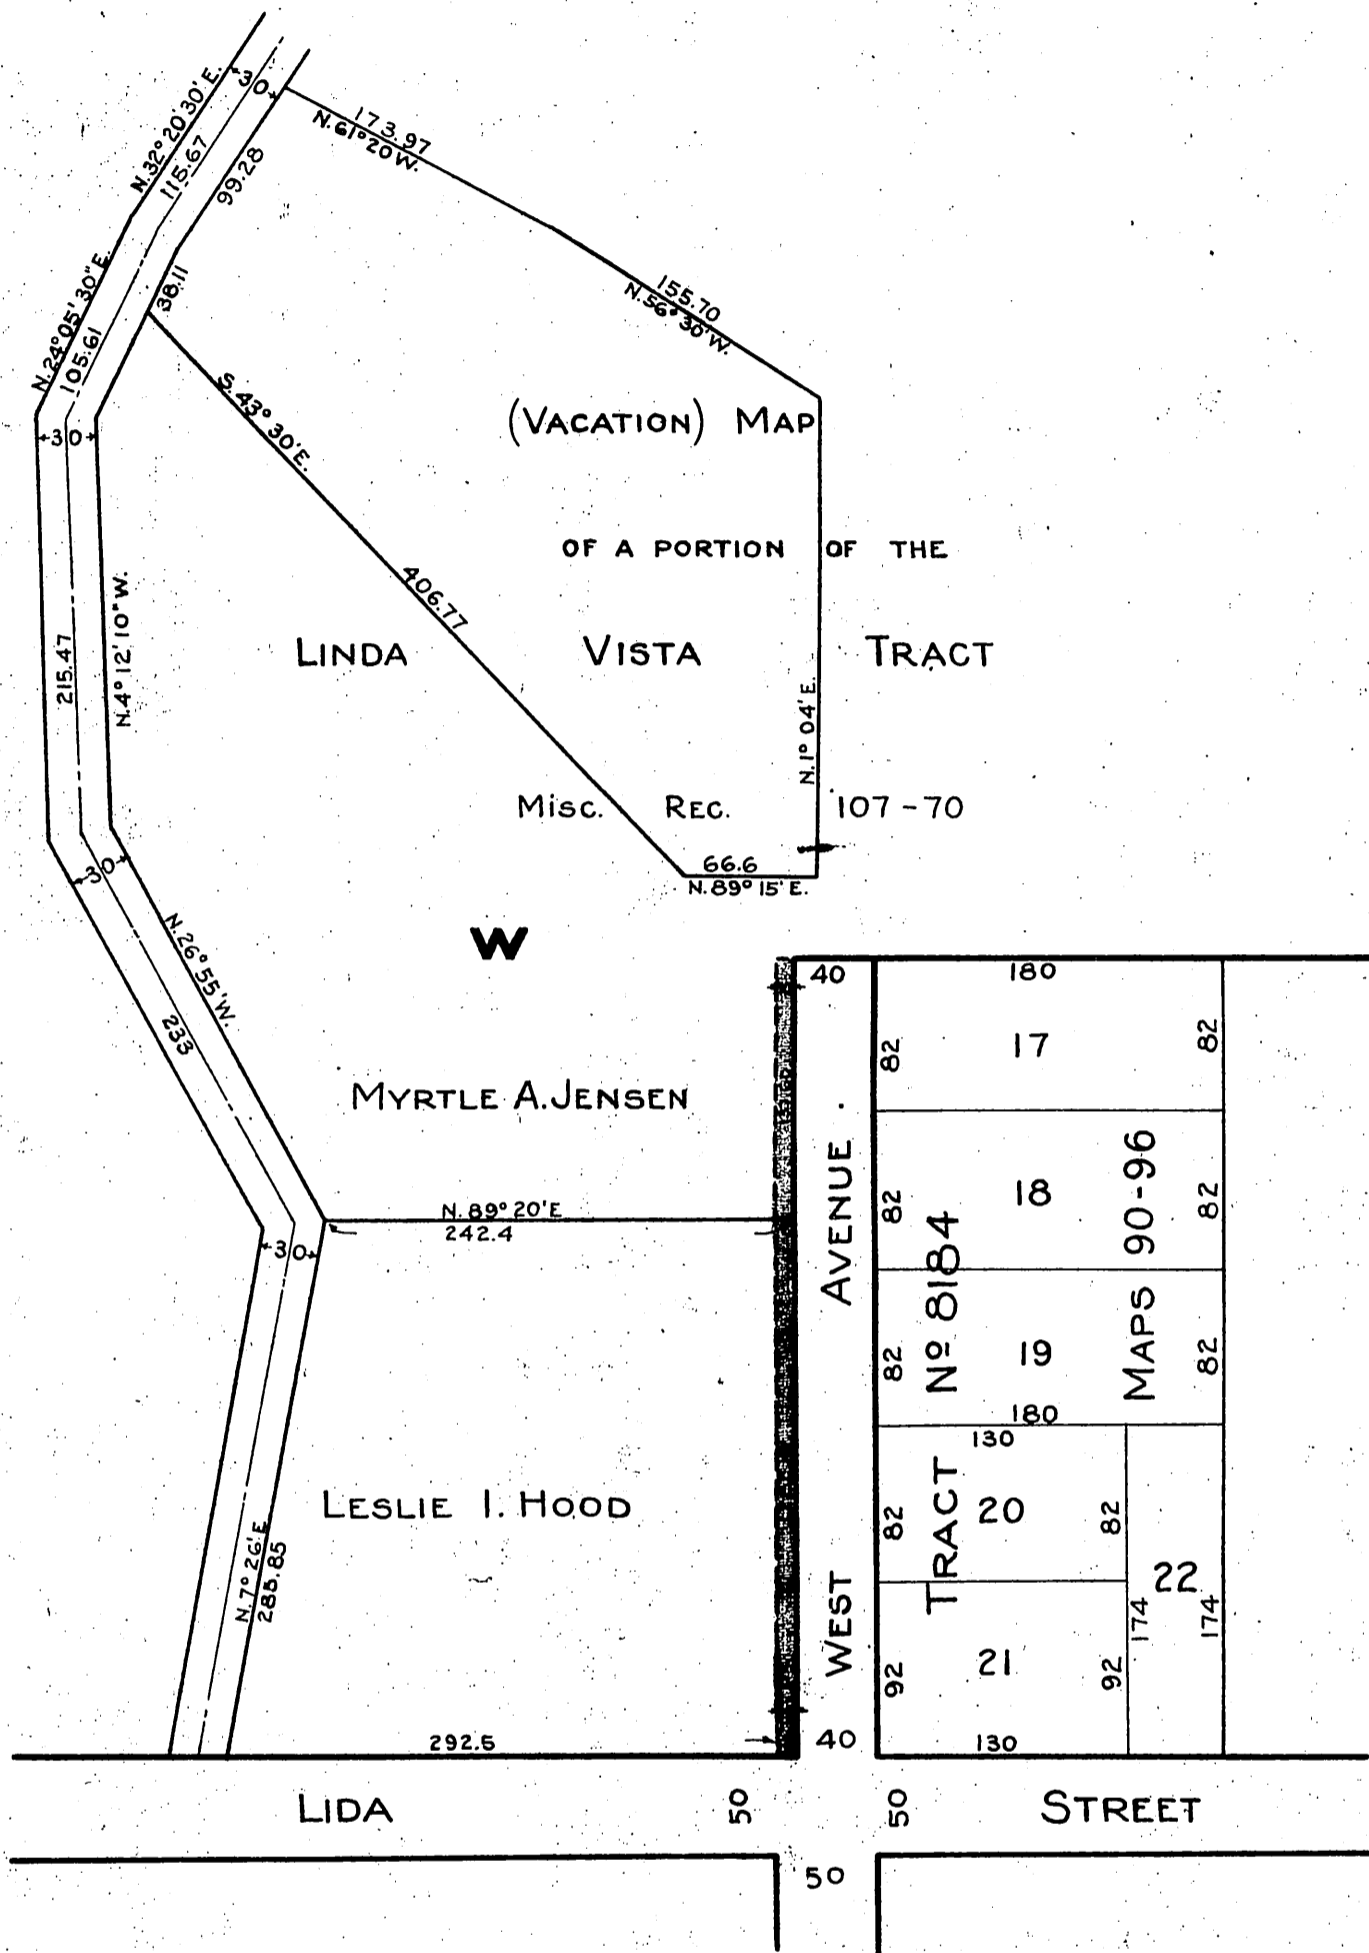

DRAWN BY <i>Cms.</i> CHECKED BY <i>W.C.</i> FIELD BOOKS <i>W.C. Early</i> DEPUTY CITY ENGINEER APPROVED <i>W.C. Early</i> CITY ENGR & SUPT. OF STREETS	CITY OF PASADENA OFFICE OF CITY ENGINEER & SUPERINTENDENT OF STREETS PROPOSED WIDENING OF WEST AVENUE NLY FROM LIDA STREET	DATE <i>Apr. '25</i> SCALE <i>1" = 100'</i> DRAWING NUMBER G-376
--	--	--

Comp. L.C.K.

D-51-160

Sht 41
A-79

RECORDED DEC. 8, 1925.

OR 4534