


LOS ANGELES RAILWAY CORPORATION ORM 4643 37  
 TO  
 CITY OF LOS ANGELES 81

305-5

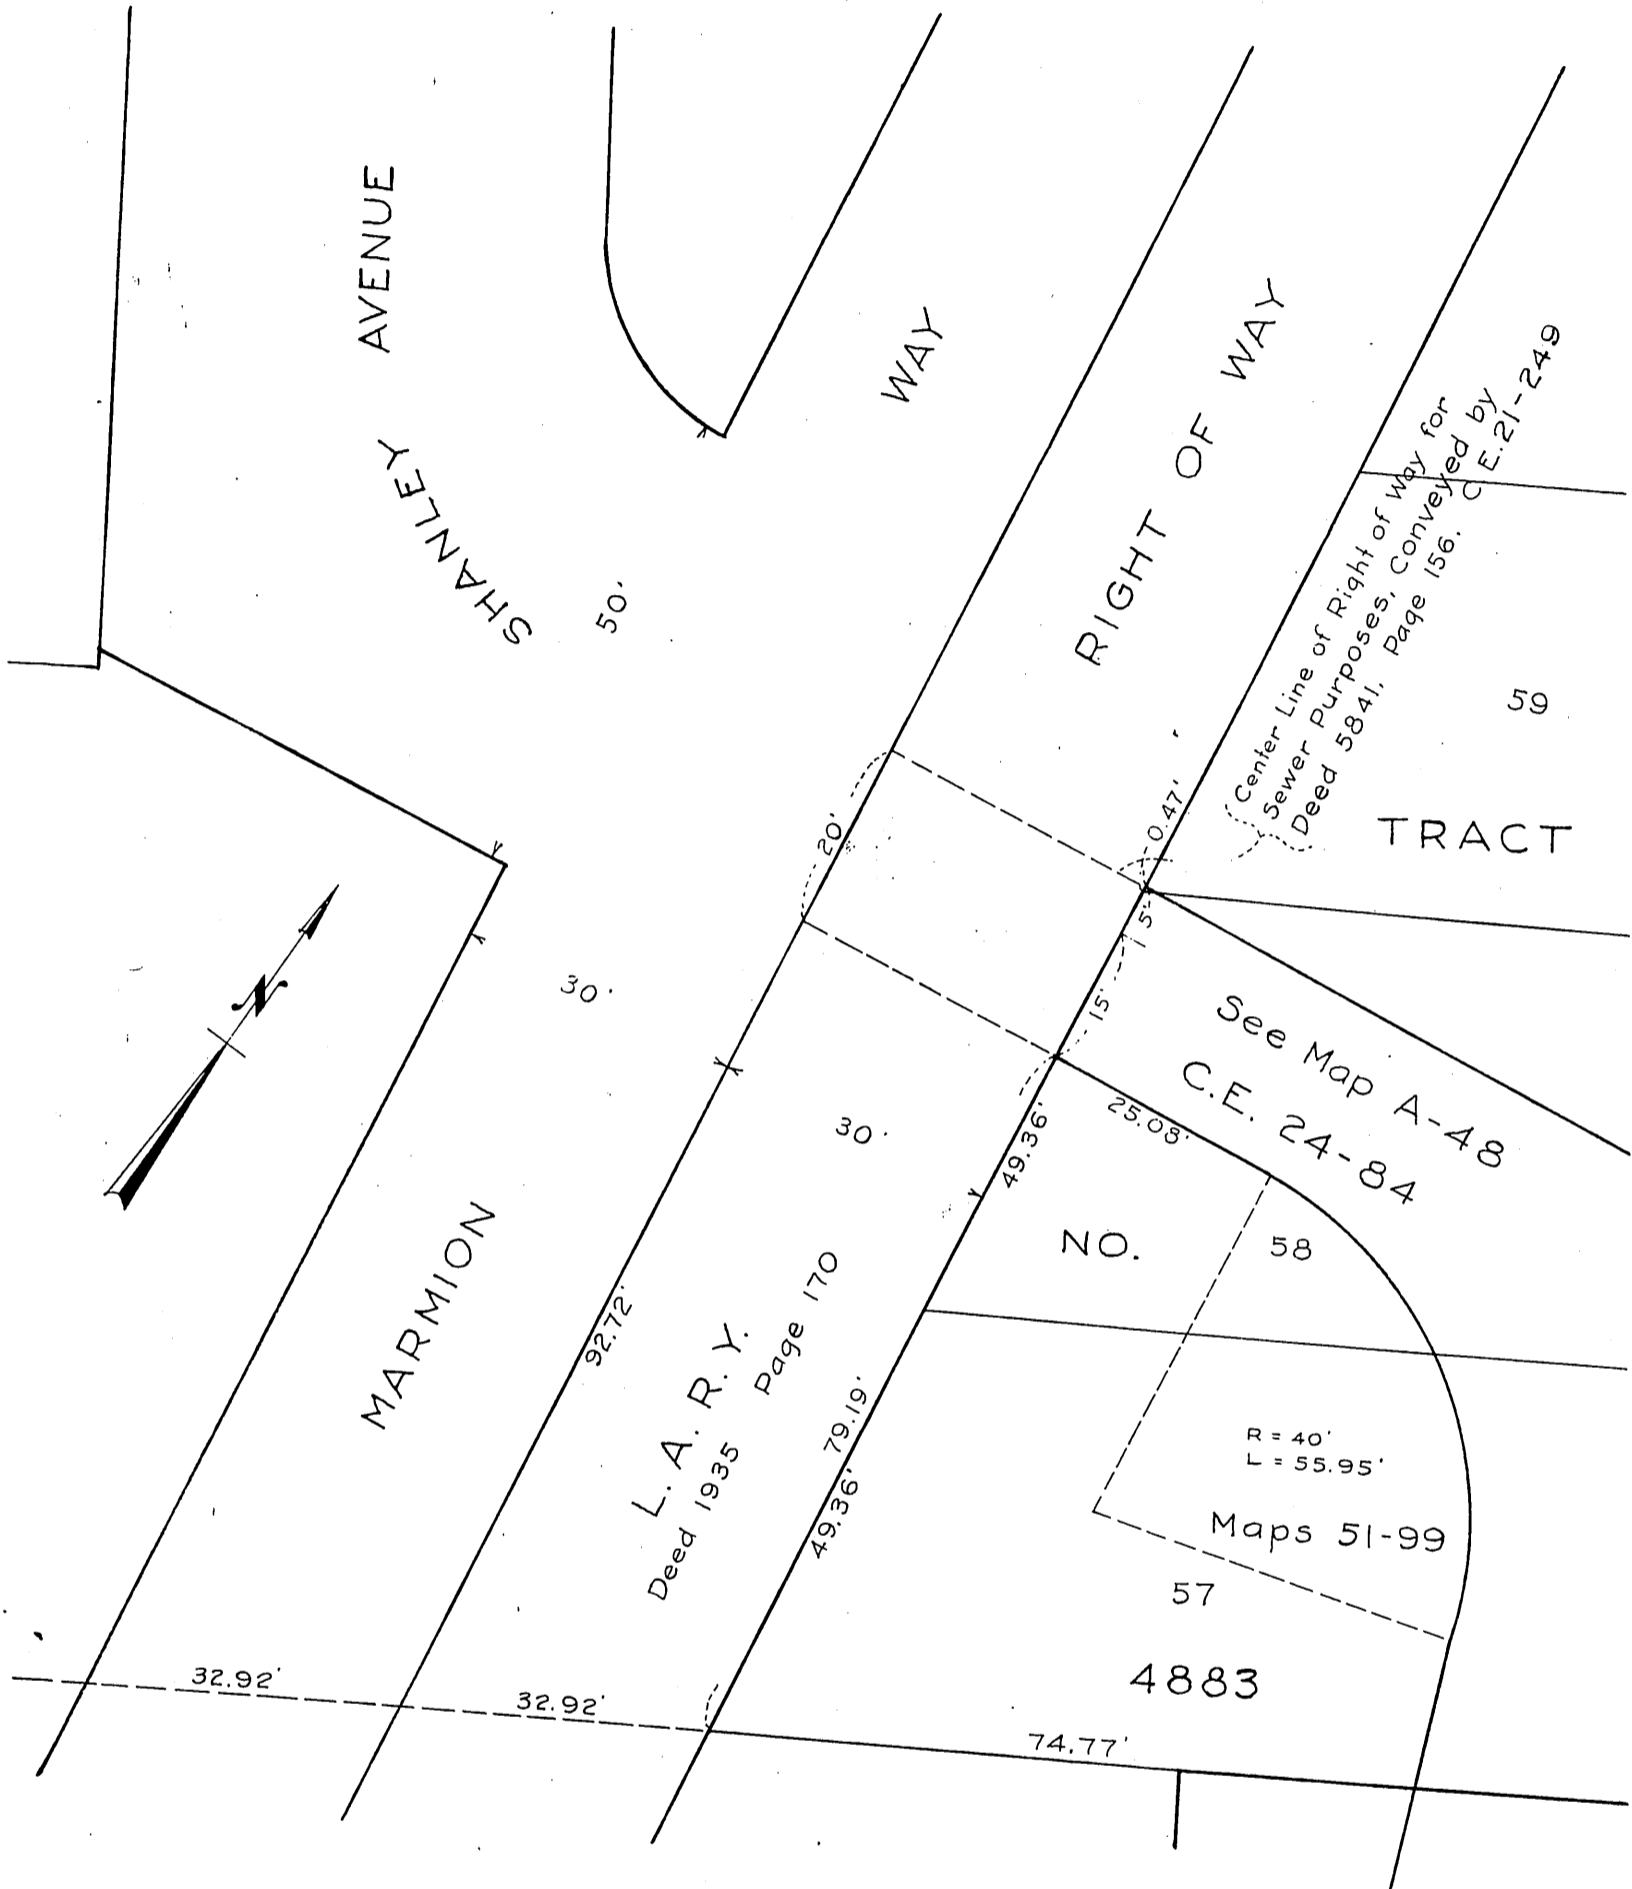

ANNANDALE BLVD. & YORK BLVD. STORM DRAIN SYSTEM  
 ACT 1911 19456  
 PROPOSED RIGHT OF WAY

Comp. E.C.W.  
 L.C.

DISTRICT MAP No. 4301  
 TRACT No. 4883  
 DRAWN BY *Patterson*  
 CHECKED BY *Alford*  
 SAN. SEWERS NOT NEEDED H.L.V.

*Deed not copied*

RECORDED MAY 6, 1926

O.R. 4643