



HENRY D. Mc. DONALD
TO
CITY OF SAN MARINO

ORM-4698-24324
A-147 97

97

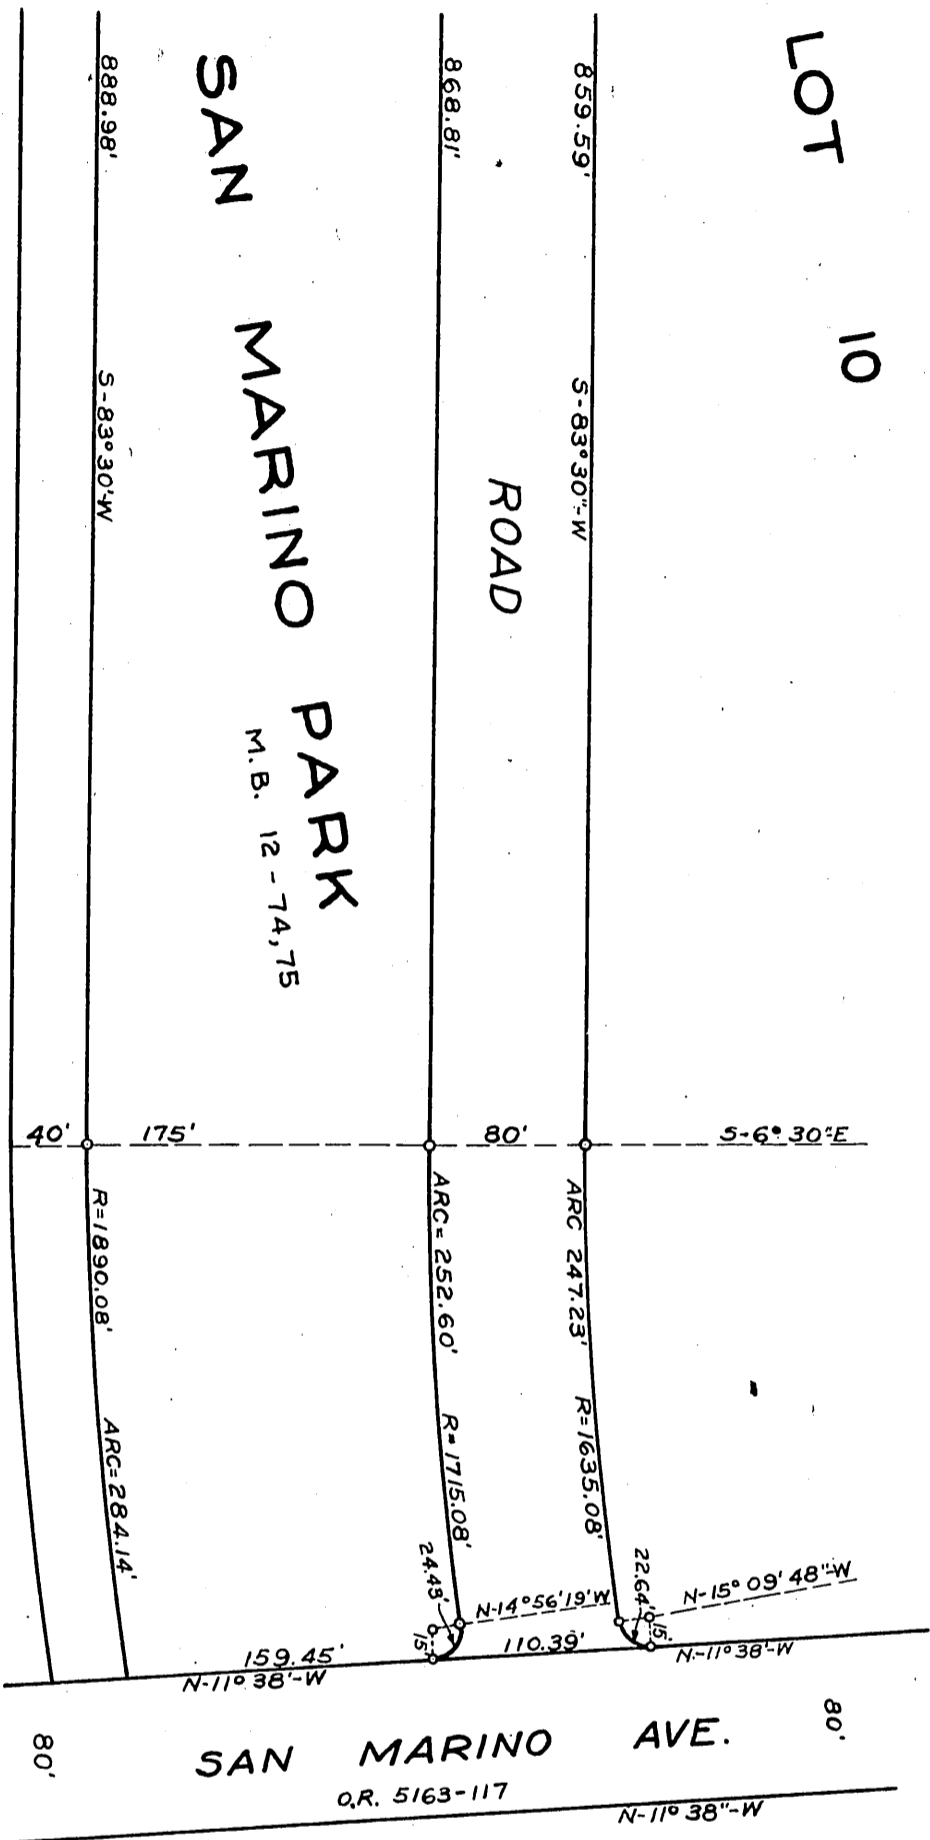

CITY OF SAN MARINO
OFFICE OF CITY ENGINEER
MARCH 1926
DRAWING NO. 913

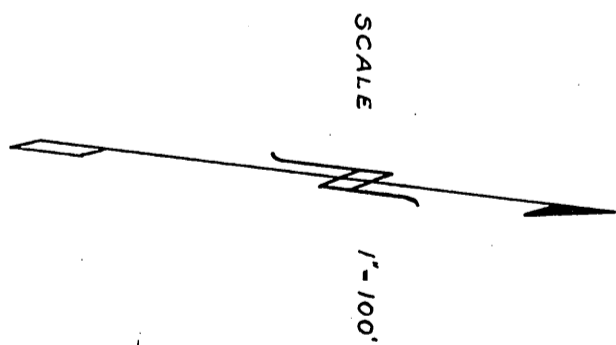

I.C.
comp. R.S.B.

D:56-87.
RECORDED OCT. 19, 1926.

O.R. 4698