


Being a subdivision of the southeasterly part of Blk. No. 9, Blk. No. 10 and Blk No. 11; also the northwesterly part of Blk. No. 12 of the Kinney & Dudley Tract situated in Ocean Park, Santa Monica, Cal.

{ Being a portion of the 463⁷⁸/₁₀₀ acre tract of land
allotted to Andres Machado, et al. in the Rancho La
Ballona, Case No. 965-1st. Judicial District Court.

June 8, 1901
T.H. James - C.E.

Scale: 1"=50'

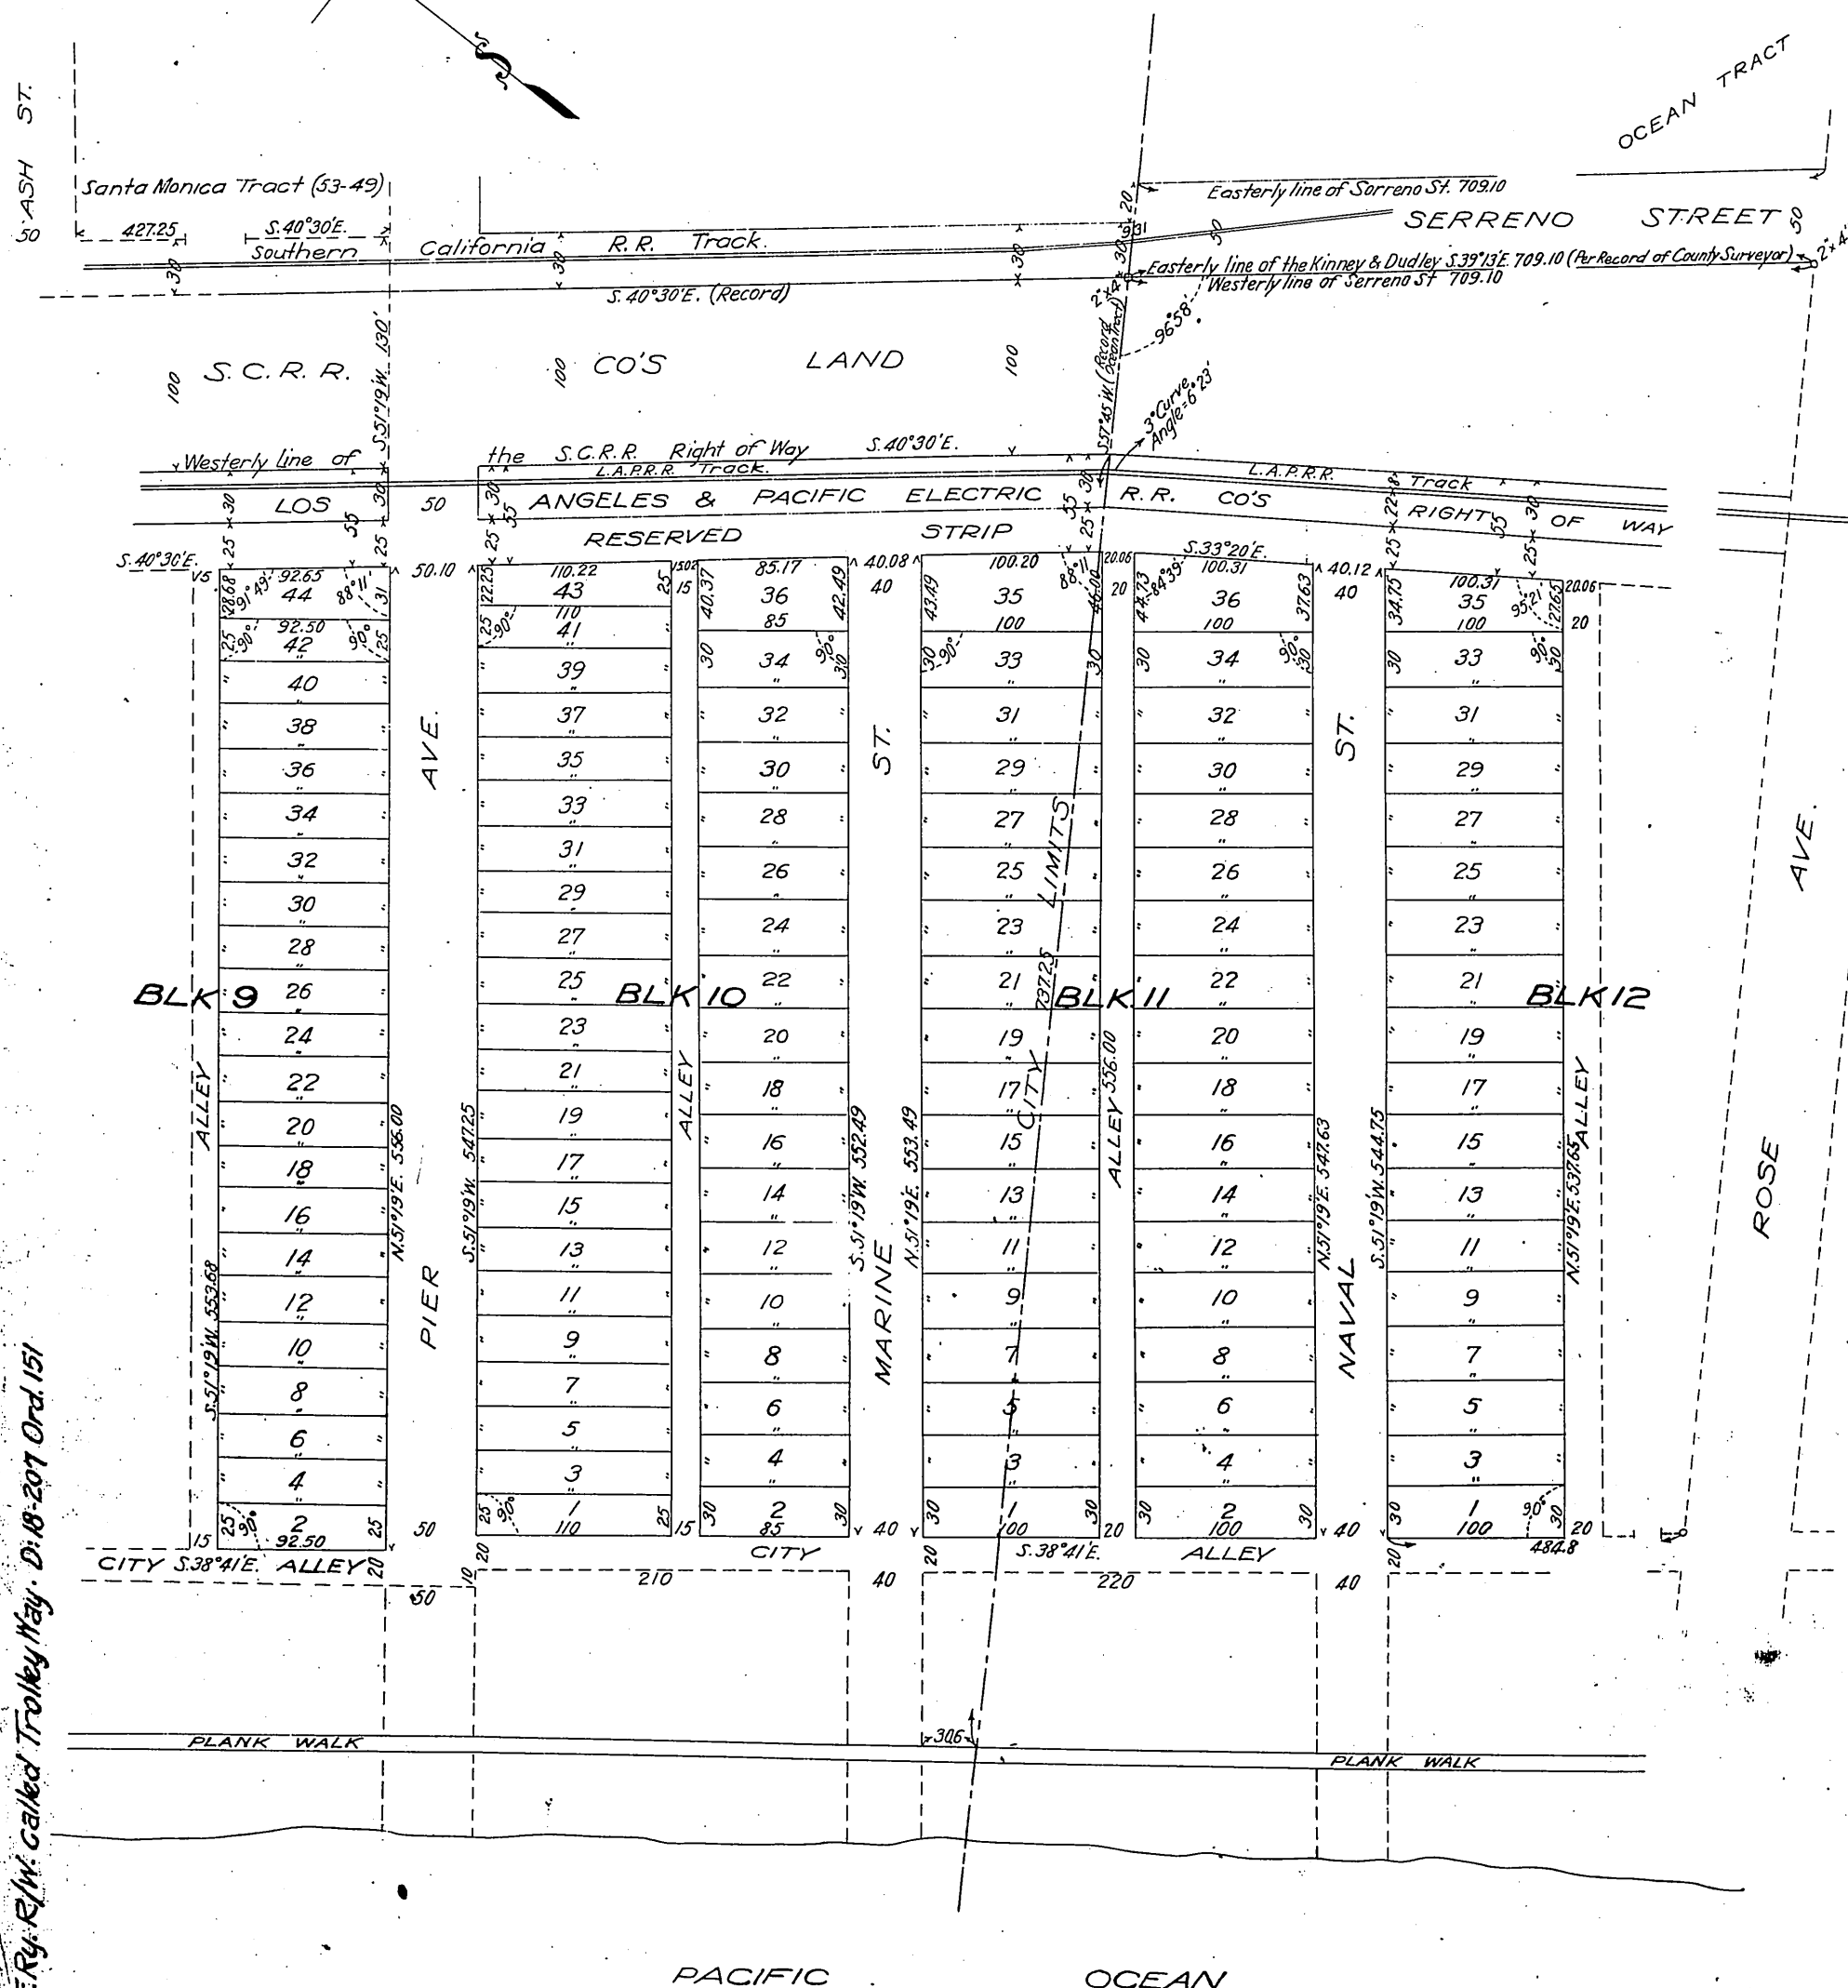

Widening Navy Ave. D: 5533-235 D: 18-160

Certain Alleys in this Tract numbered by Ord. 138025-42
" " " " " named by Ord. 342 D:25-50

" " D:5751-177 D:D:18-162
" Pier " D:5568-139 D:151.87 CF732

" Fier " D:5568-139 D:13-87
" Marine " D:1854-79 D:18-210

" " " D: 1854-79 D: 18-210
" " " D: 1856-68 D: 18-226

Extension Navy St. D:6086-189 D:18-242

" " " D: 6107-339 D: 11-245

Sheet 10
A-97-101

10

2

2

Owners:-
Abbot Kinney
Matilda Dudley

Recorded June 11, 1901
Scale reduced to 100 feet to one inch

See M.R. 84 pp. 19 & 20
" " " " " 13 " 14

13

3

Bay View Tract

*See Miscellaneous Records
Book 84 Pages 13 and 14*

144

4

Bay View Tract

*See Miscellaneous Records
Book 84 Pages 13 and 14*