


Div 37
A 48

City of Los Angeles vs. Alice Parker et al.
Filed Mar. 8th 1905.

EXHIBIT C

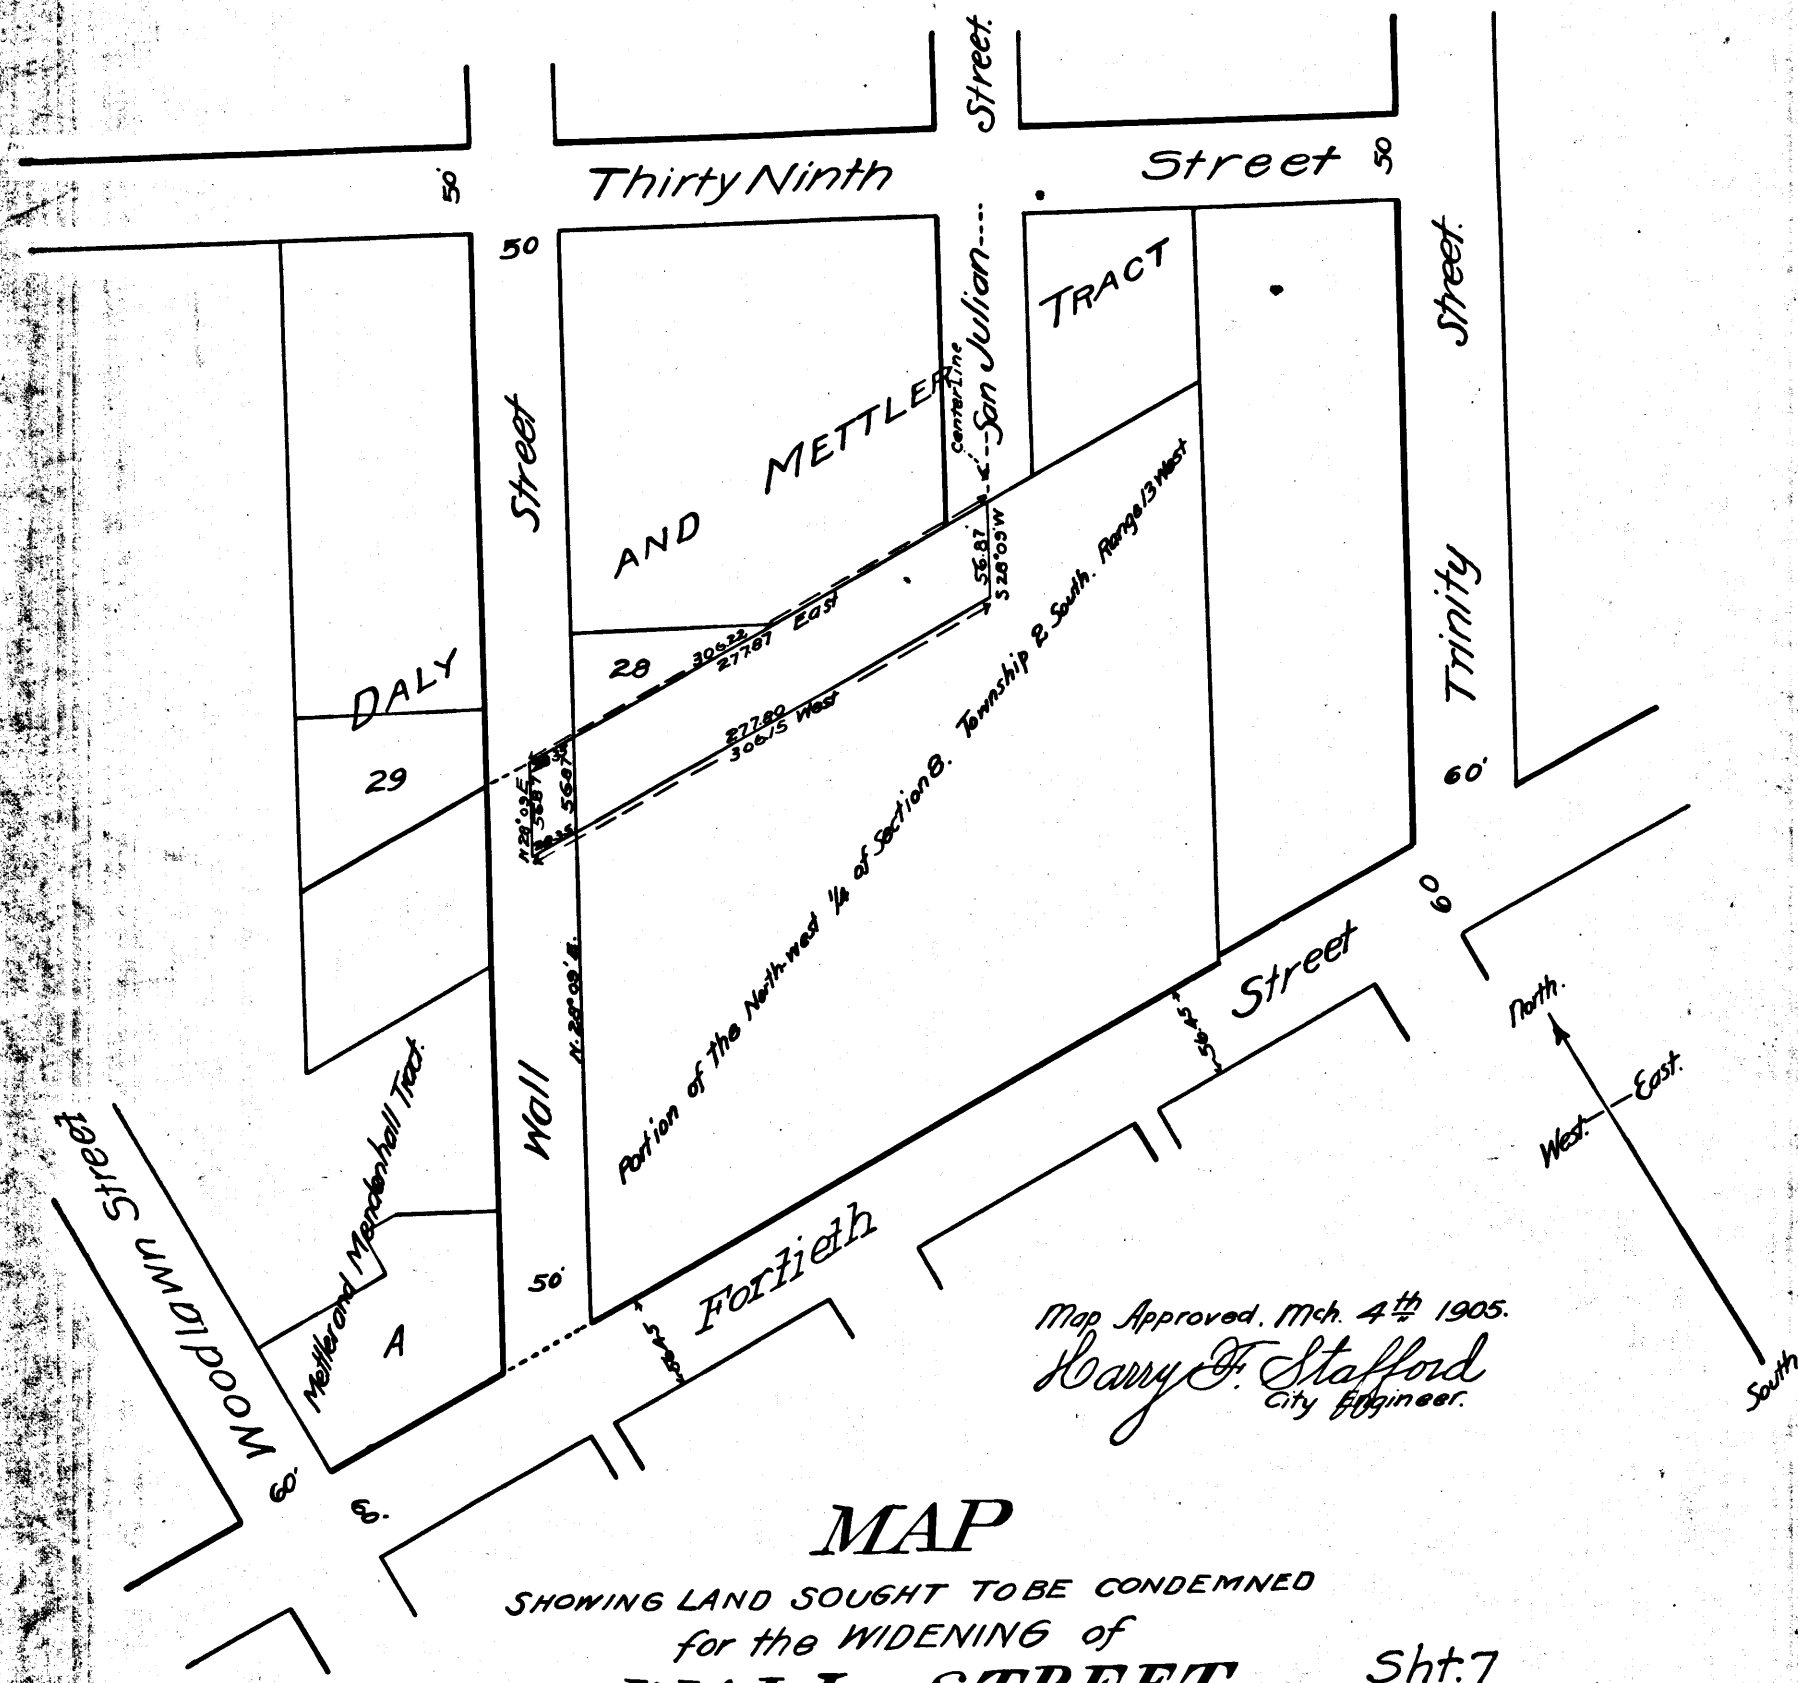

Map Approved, Mch. 4th 1905.
Harry F. Stafford
City Engineer.

MAP

SHOWING LAND SOUGHT TO BE CONDEMNED
for the WIDENING of
WALL STREET Sht. 7
BETWEEN
Thirty-ninth Street and Fortieth Street.
—in the—
CITY of LOS ANGELES, CAL.
In accordance with Ordinance No. 10,135 (New Series)
Scale: 1" = 100'
Harry F. Stafford, —City Engineer— Mar. 2nd 1905.
Notes: Land to be condemned shown colored red.
See D:3018-135 - 0:7-298
Fortieth St. changed to Santa Barbara Ave. Ord. 39288
Wall St. name established Ord. 39288

C.F. 424