

CITY OF LOS ANGELES
SUPERIOR COURT

City of Los Angeles vs. E.D. Jackson et al.
Filed May 18-1905
Pending Jan. 1917.
Proceedings abandoned by Ord. # 27867
see copy of ord.

EXHIBIT C.

2nd Edition Cont'd Case # 1042


EX-1
EX-2
EX-4

MAP
Showing Land sought to be Condemned for the Opening of
ANDREW STREET
BETWEEN
Avenue 26 and Avenue 33
in the
CITY OF LOS ANGELES, CAL.
Under Ordinance Number 10461 (new series)
Scale: 1 inch = 100 feet.
Harry F. Stafford, City Engineer April 22nd 1905

Note: Portion colored red indicates land to be condemned.

Map Approved April 22nd 1905
Harry F. Stafford
City Engineer

City of Los Angeles vs. E.D. Jackson et al.
Filed May 18-1905
Pending Jan. 1917.
Proceedings abandoned by Ord. # 27867
see copy of ord.

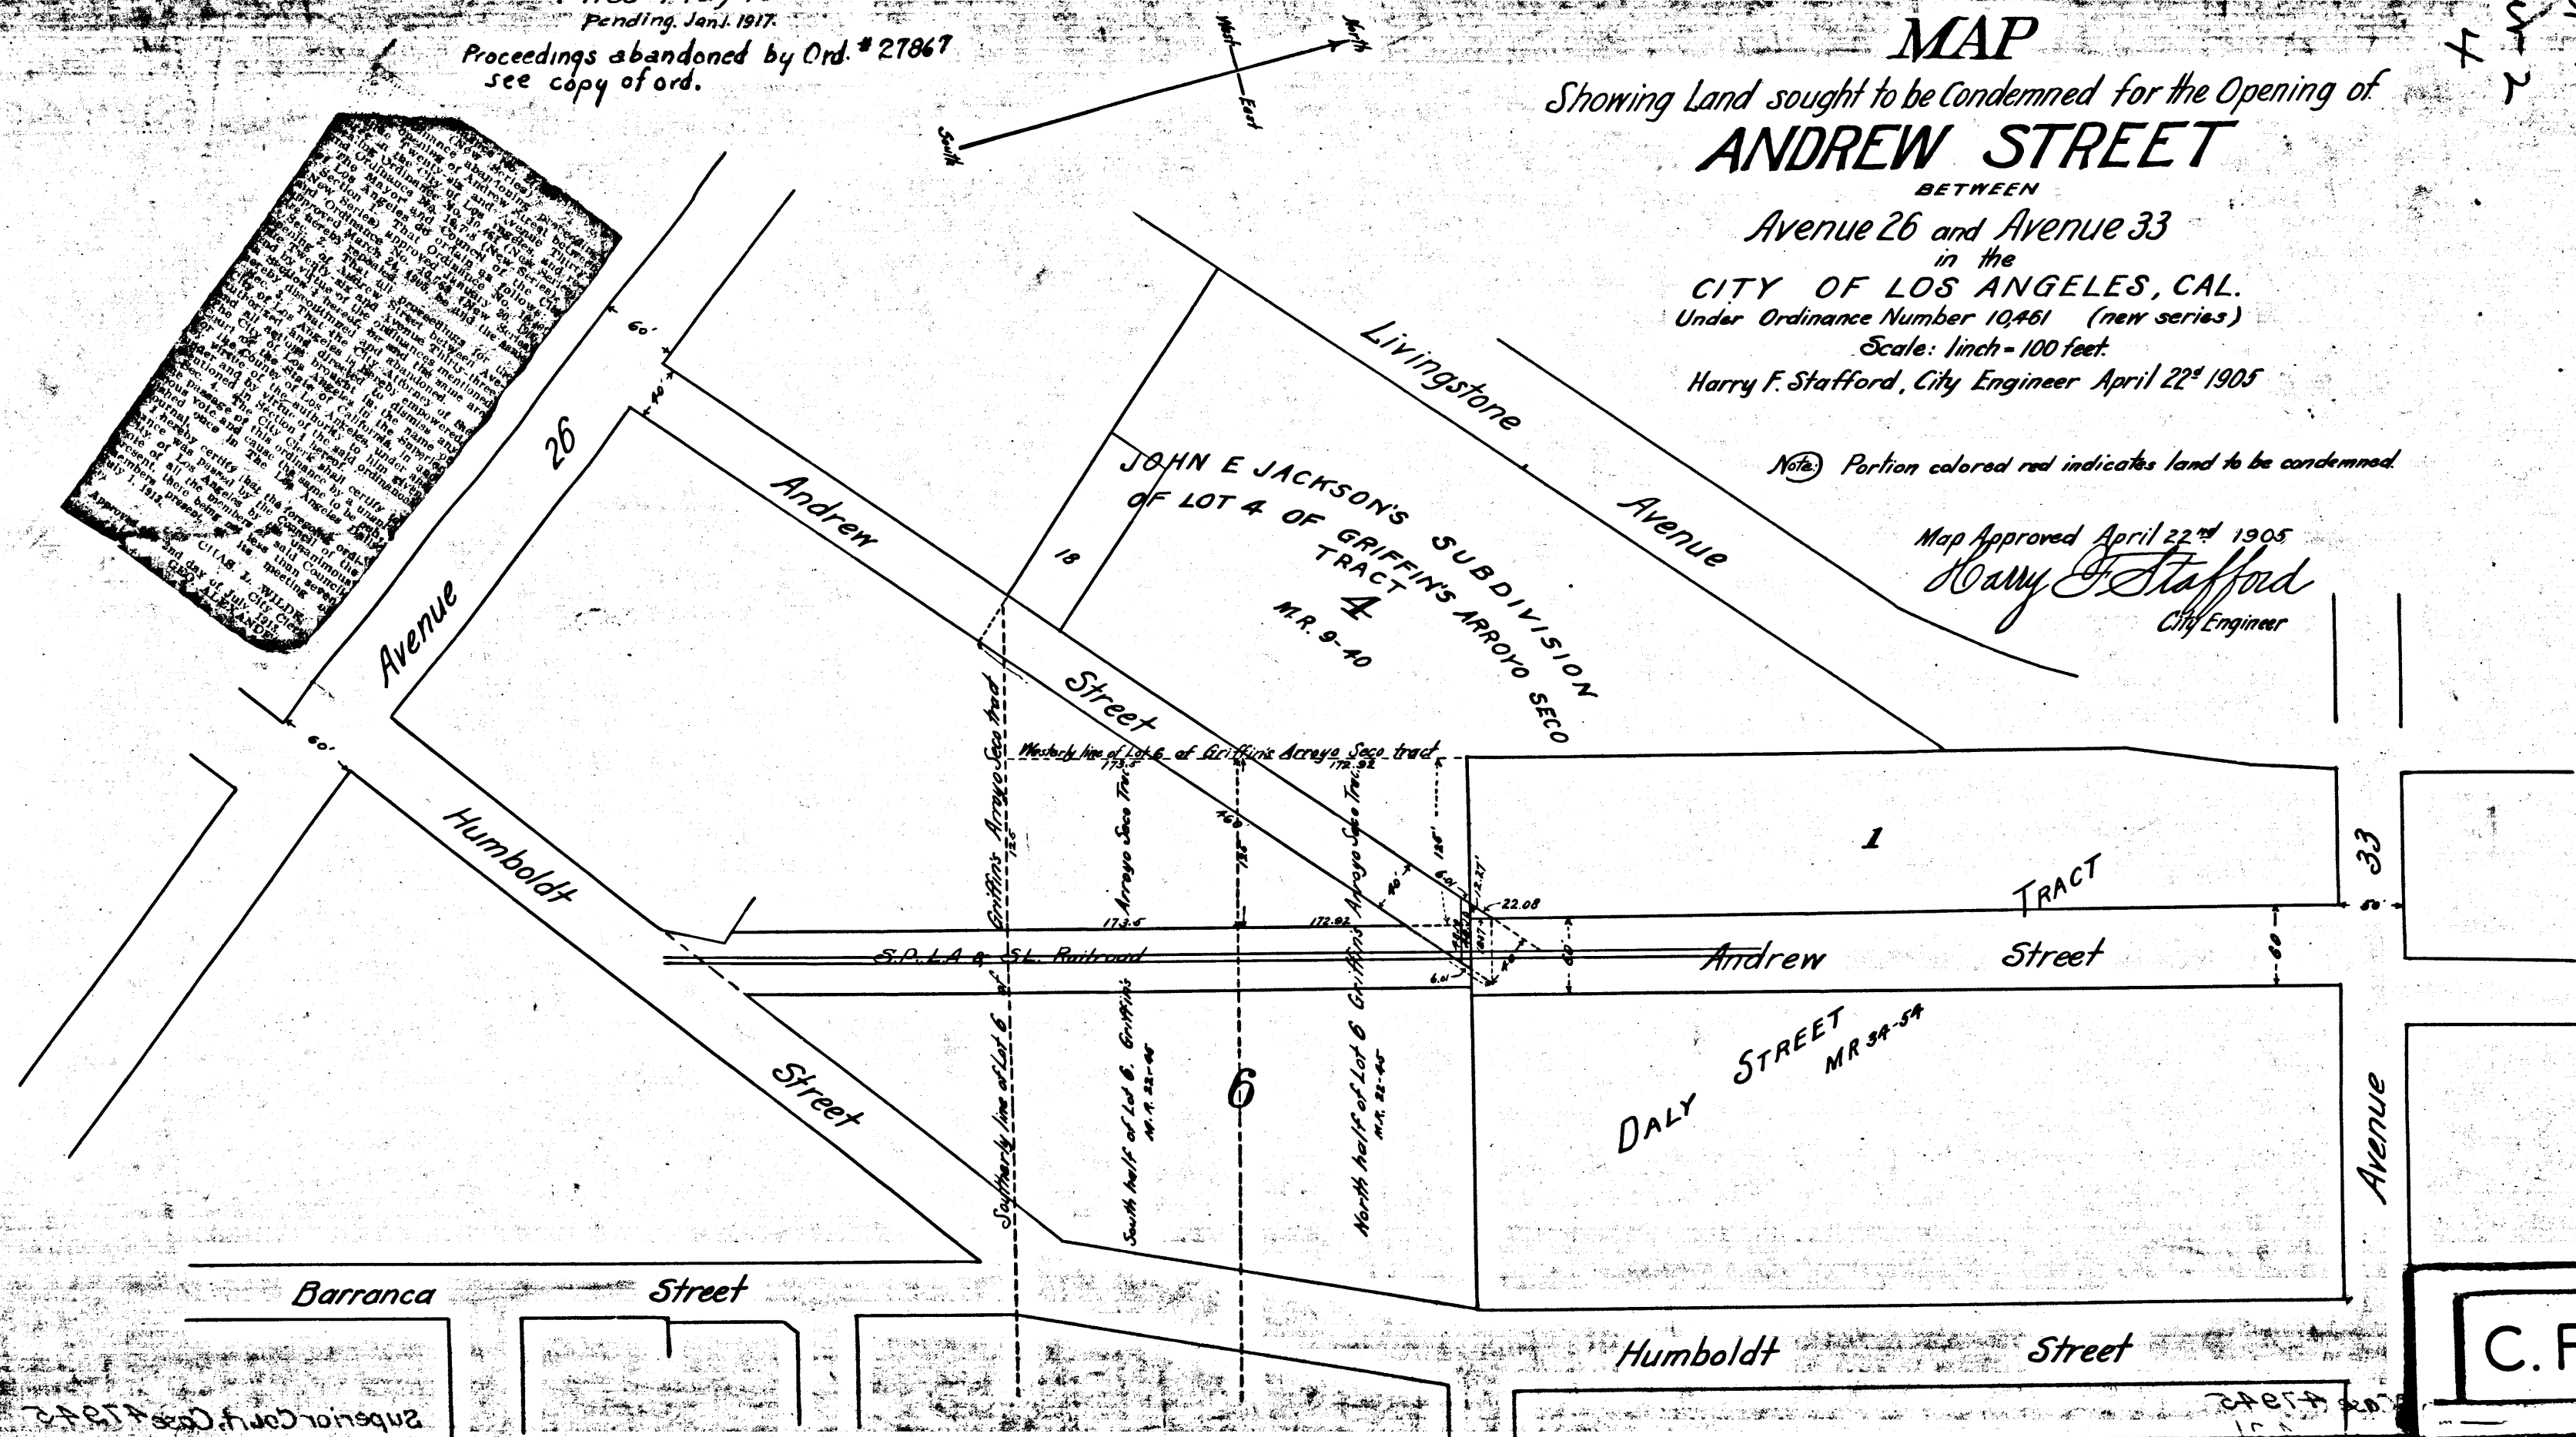

C.F. 431