

300.20065
 Freeman.
 vs
 Mesmer.
 Filed June 13-1894.
 T.H. Ward, clerk
 By C.W. Blake, Deputy.
 PHS Exhibit B

Preliminary Survey preparatory to a final Location of the
Boundary Line
 Between
Ranchos La Ballona and Sausal Redondo.

IN
LOS ANGELES COUNTY, CAL.

Surveyed May 23-1893 at the request of Daniel Freeman Owner of
 adjoining Lands in Rancho Sausal Redondo and Louis Mesmer
 owner of adjoining Lands in Rancho La Ballona, pursuant to an
 agreement made by them May 12-1893 by the Licensed Land Surveyor
 Alfred Solano representing Daniel Freeman and by Land Surveyor
 William Moore representing Louis Mesmer.

True Courses - Var. 14°30'E.
 Scale of 1 inch to 10 chs.


Notes in brown are from July 1858

RANCHO LA BALLONA.

Date of Patent Dec. 8th 1873. Survey made by Henry Hancock. July 1858

RANCHO SAUSAL REDONDO.

Approved Mar. 22-1875. Survey made by George Hansen 1868.

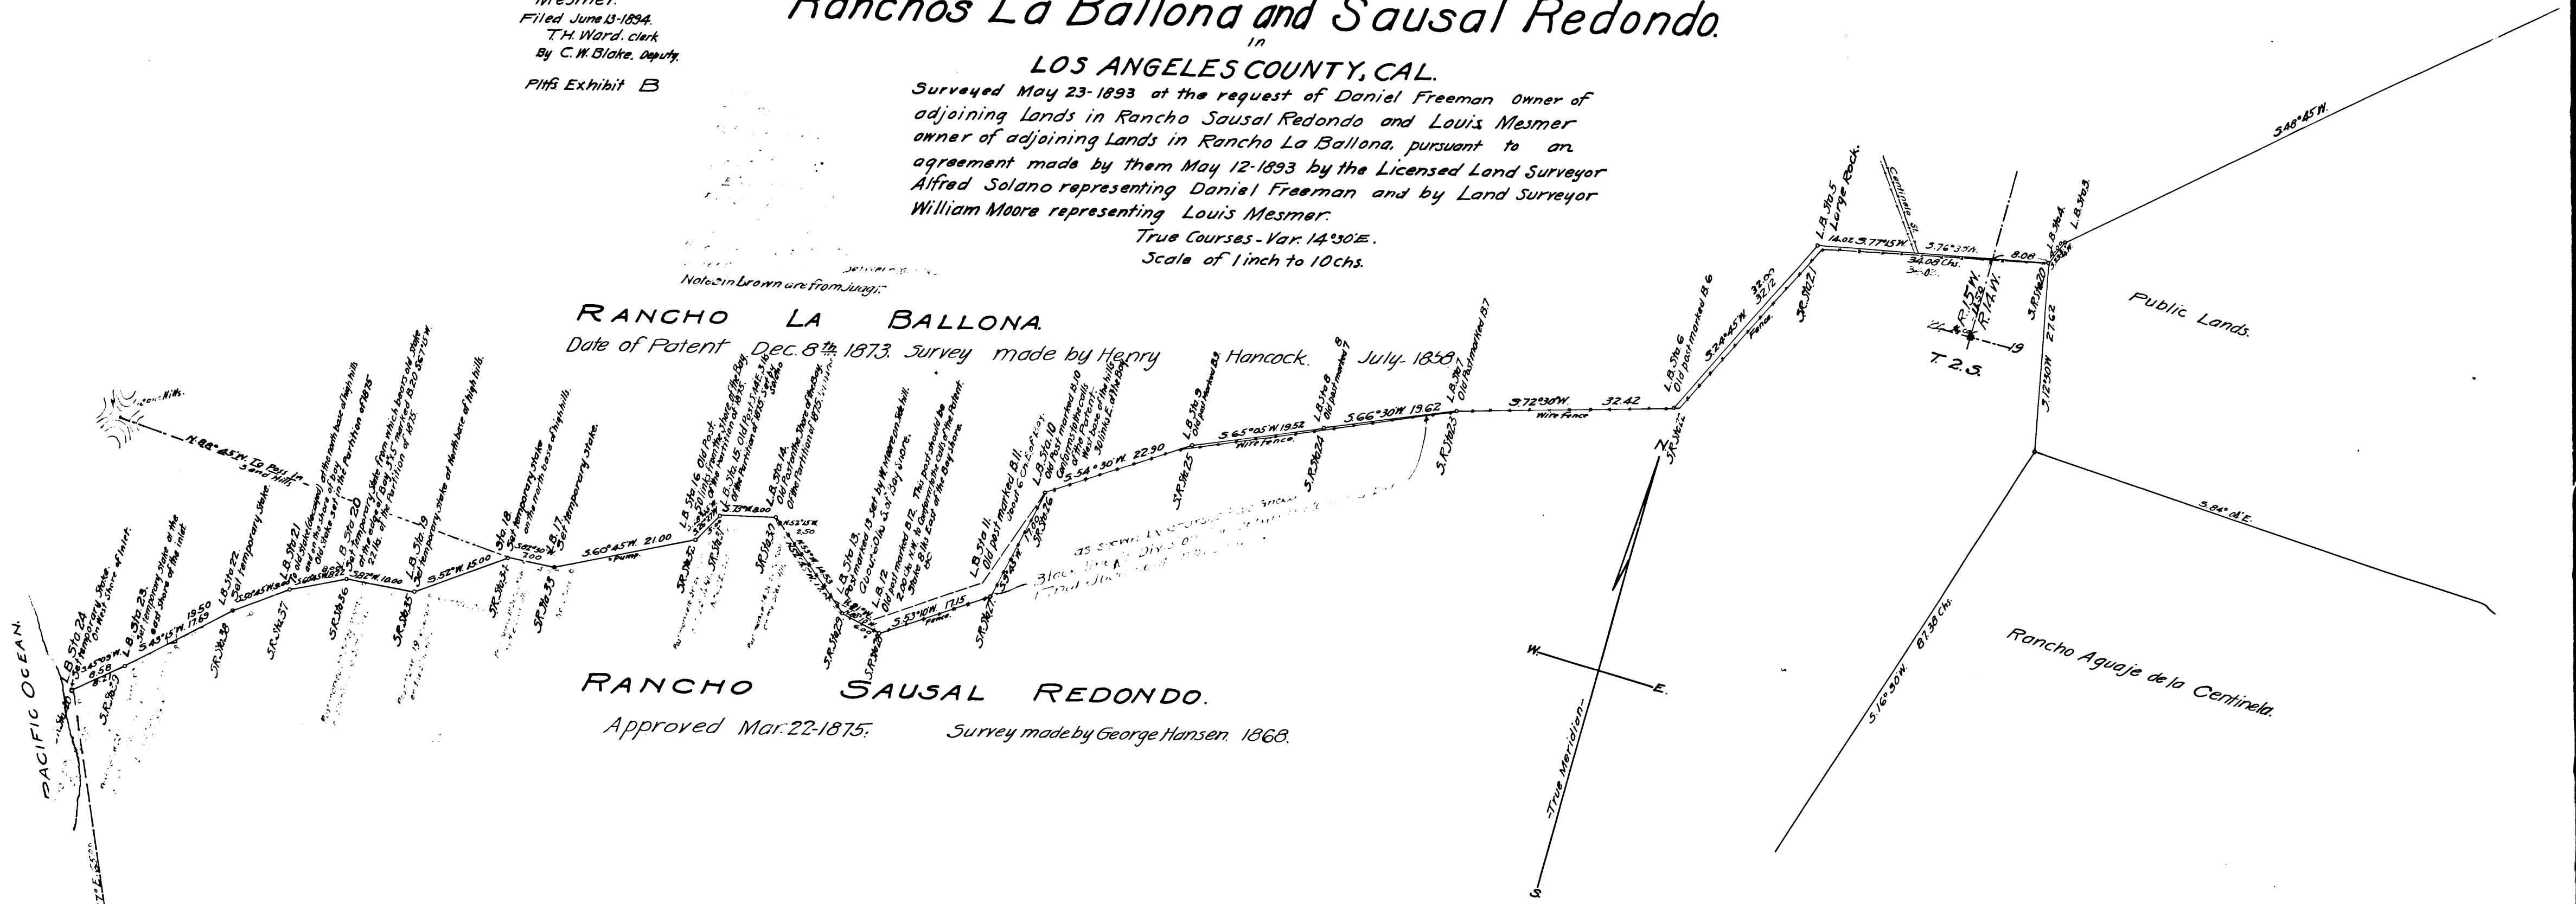

See D.C. 2722.