

WESTMORELAND

DAYTON

HEIGHTS

BOULEVARD

TRACT NO. 6780
70
69
Map Book 107 Pages 59 and 60

FOREST PARK
SUBDIVISION
NO. 2
Map Book 11 Pages 149 and 151

TRACT NUMBER 395
Map Book 14 Page 174

TRACT
Miscellaneous Records Book 25 Page 35

VIRGIL

COMMONWEALTH

AVENUE

MIDDLEBURY STREET

TEMPLE STREET

MILAX STREET

SILVER LAKE BOULEVARD

OAKWOOD

MIDDLEBURY STREET


TEMPLE STREET

N 0° 55' 12" E 510.66'

S 0° 56' 15" W 518.50'

N 0° 16' 45" W

S 0° 16' 45" E

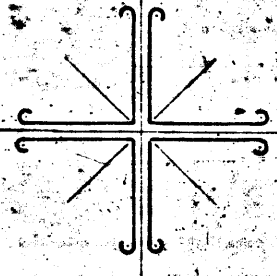

0 0010

FOR CONTINUATION SEE SHEET No 4

0188.A

O & W VIRGIL AVENUE
SHEET No 3
Sheet 3


WESTMORELAND

BEVERLY BOULEVARD

TRACT NO 6780

Map Book 101 Pages 59, 53 and 60

TEMPLE STREET

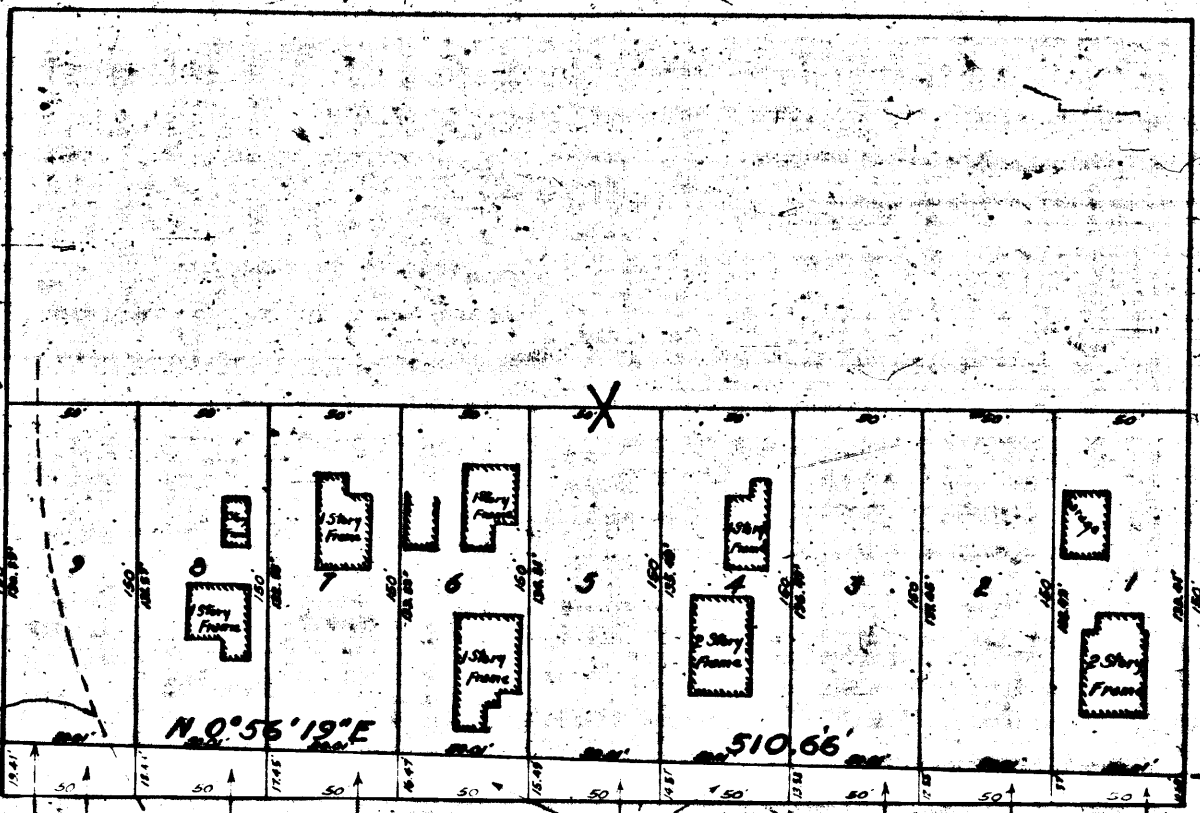

N. 0° 56' 19" E

510.66

AVENUE

DAY

5.0° 23' 35" E

FOREST PARK
SUBDIVISION
NO. 2


Map Book 11 Pages 140 and 151

SMILAX STREET

SILVER LAKE
BOULEVARD

LOT C

TEMPLE STREET

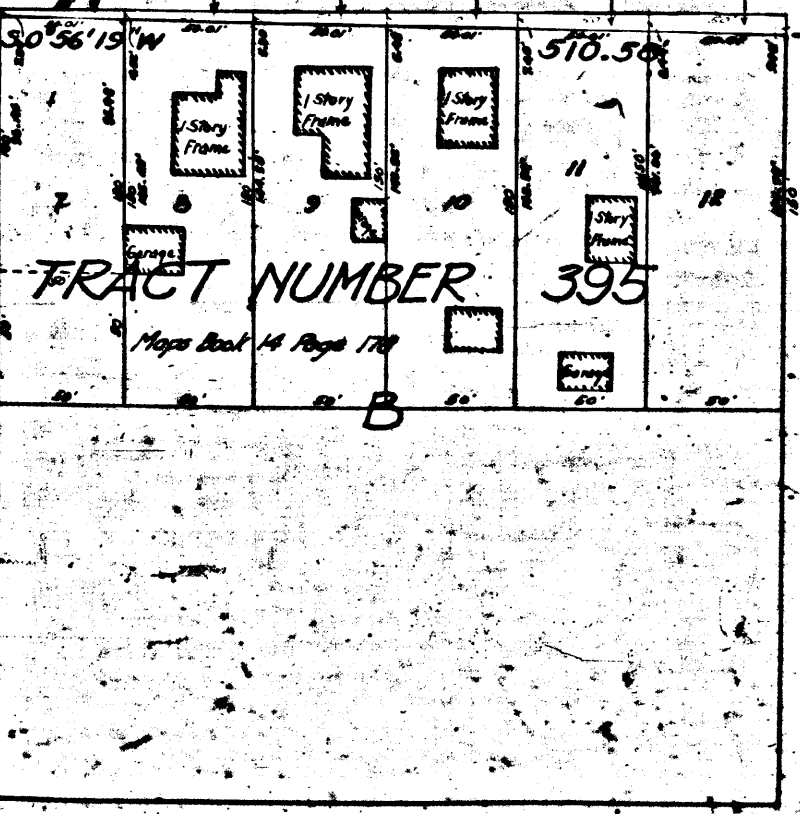


TRACT NUMBER 395


50° 56' 19" W

510.50

OAKWOOD

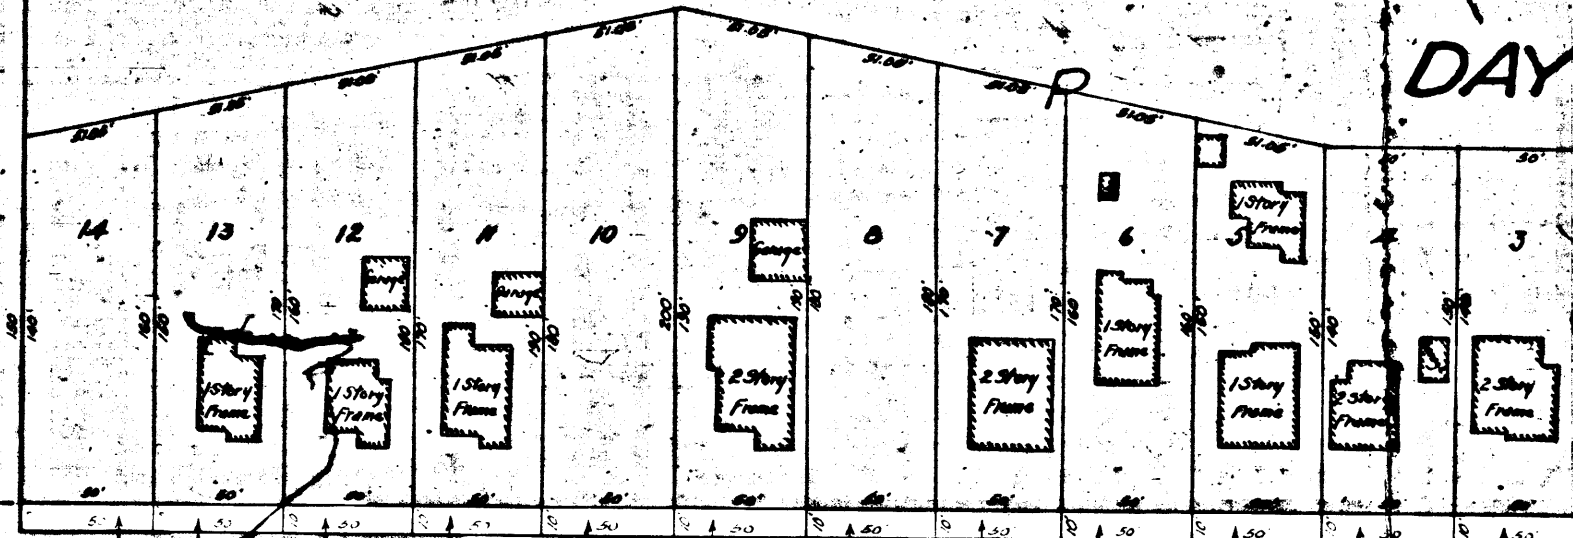

VIRGIL

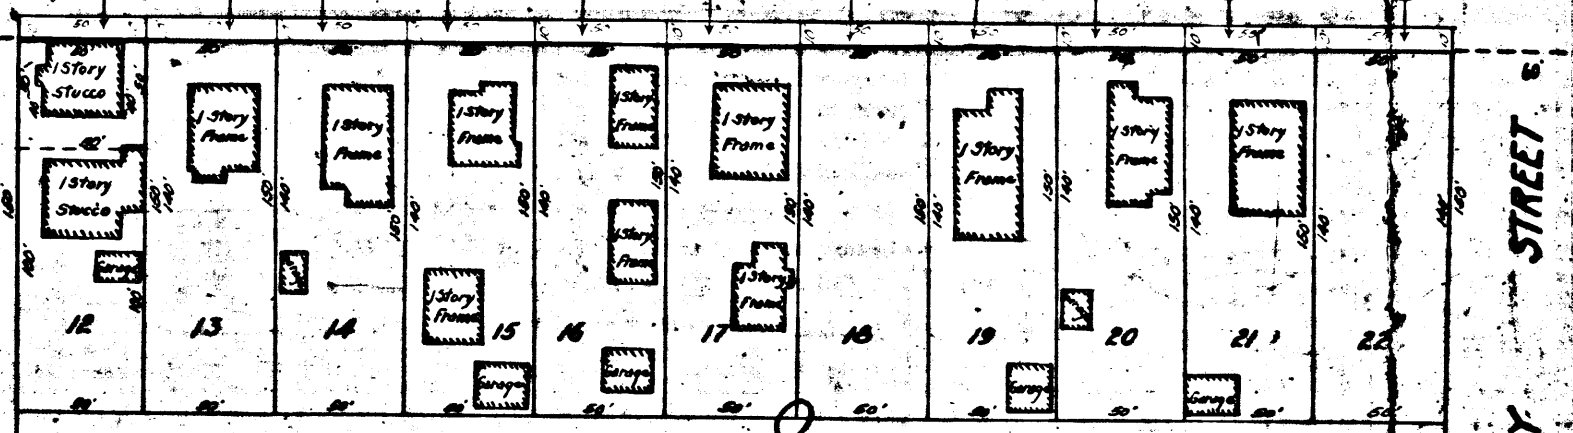

MIDDLEBURY STREET

COMMONWEALTH