

TRACT NO. 2030
Maps, Book 22, Page M1

TRACT NO. 2670
Maps, Book 25, Page 4P

HYDE PARK
Miscellaneous Records, Book M, Page 2P

TRACT NO. 2184
Maps, Book 25, Page 24

TRACT NO. 3700
Maps, Book 47, Page 54

TRACT NO. 1924
Maps, Book 23, Pages 46 and 47

PART OF
NORTHEAST QUARTER OF SECTION 27
TOWNSHIP 2 SOUTH RANGE 14 WEST
S.B.B. & M.

O.W. FLORENCE AVENUE
SHEET 2 OF 2 SHEETS

V 3885

MADDEN AVENUE

EIGHTH AVENUE

SEVENTH STREET

V 388S

388A


Westerly Boundary of the City of Los Angeles

RANCHO SAUSAL REDONDO

Patents, Book Pages 507 and 508

589°-31'-53" W

Eastern Boundary of the City of Los Angeles Existing October 1, 1923

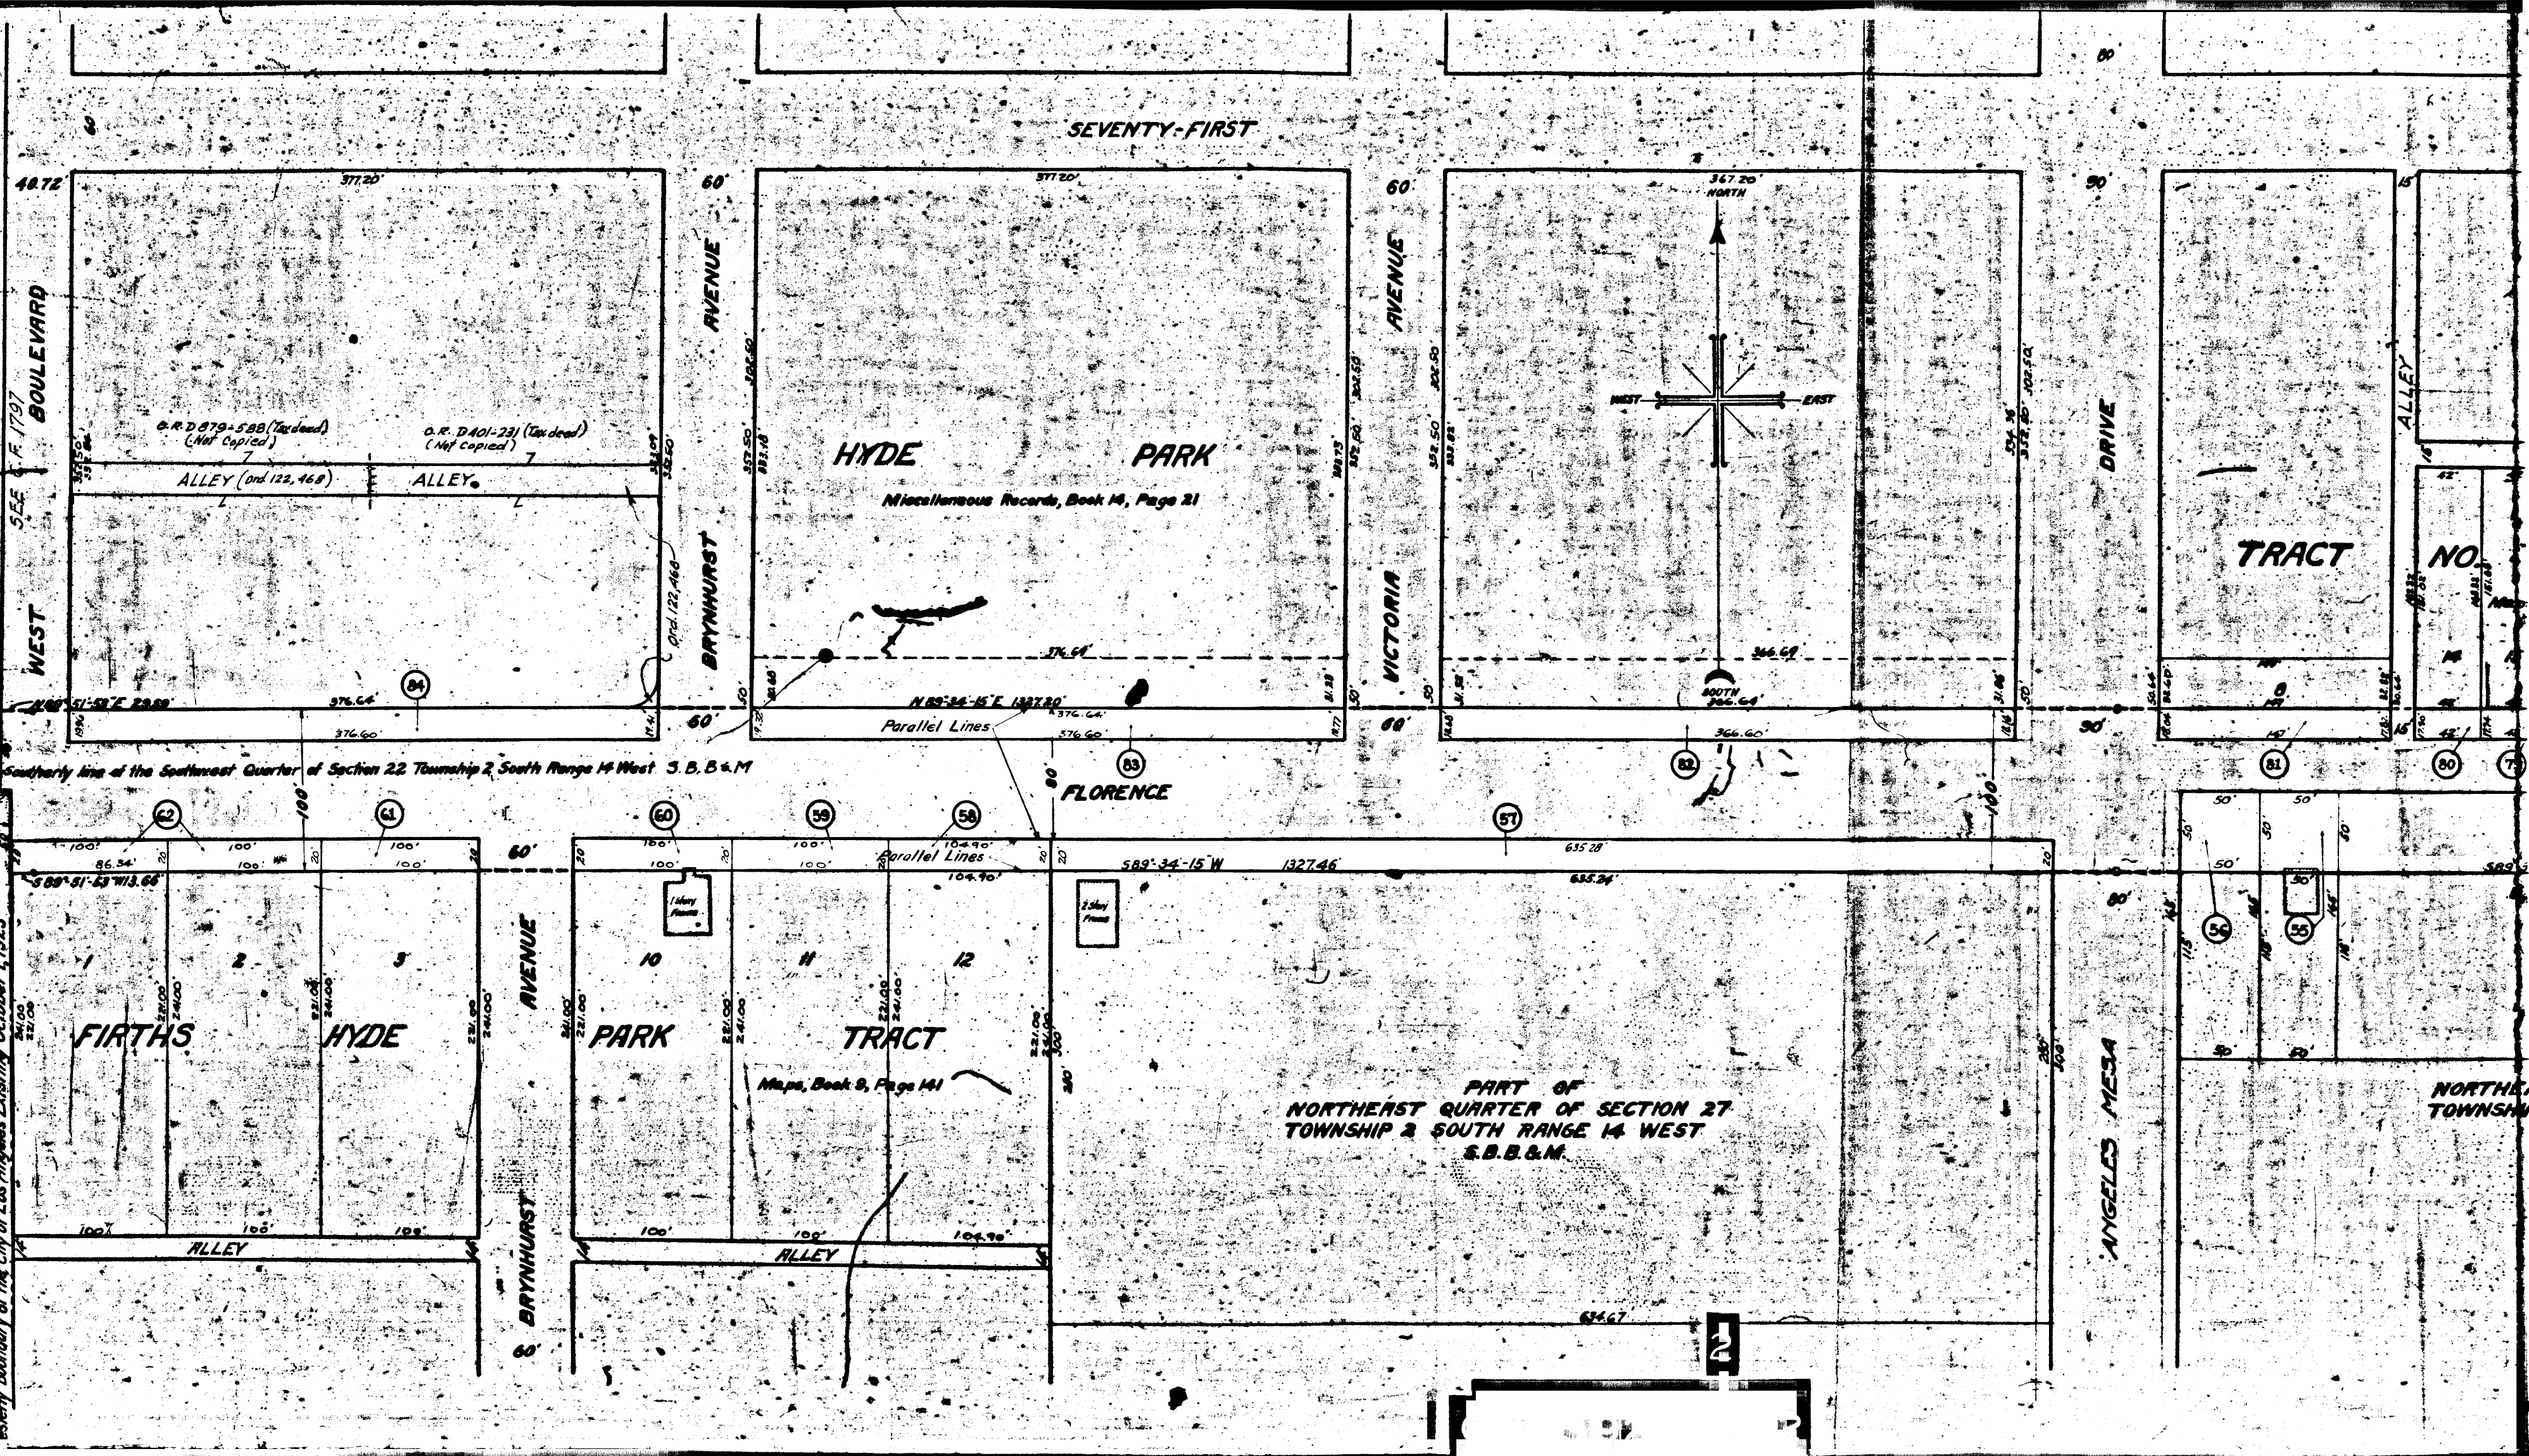

HYDE PARK

Miscellaneous Records, Book 14, Page 21

FIRTHS

HYDE

PARK

TRACT

Maps, Book 9, Page 141

PART OF NORTHEAST QUARTER OF SECTION 27 TOWNSHIP 2 SOUTH RANGE 14 WEST S.B.B.&M.

TRACT

NO.

NORTHERN TOWNSHIP