
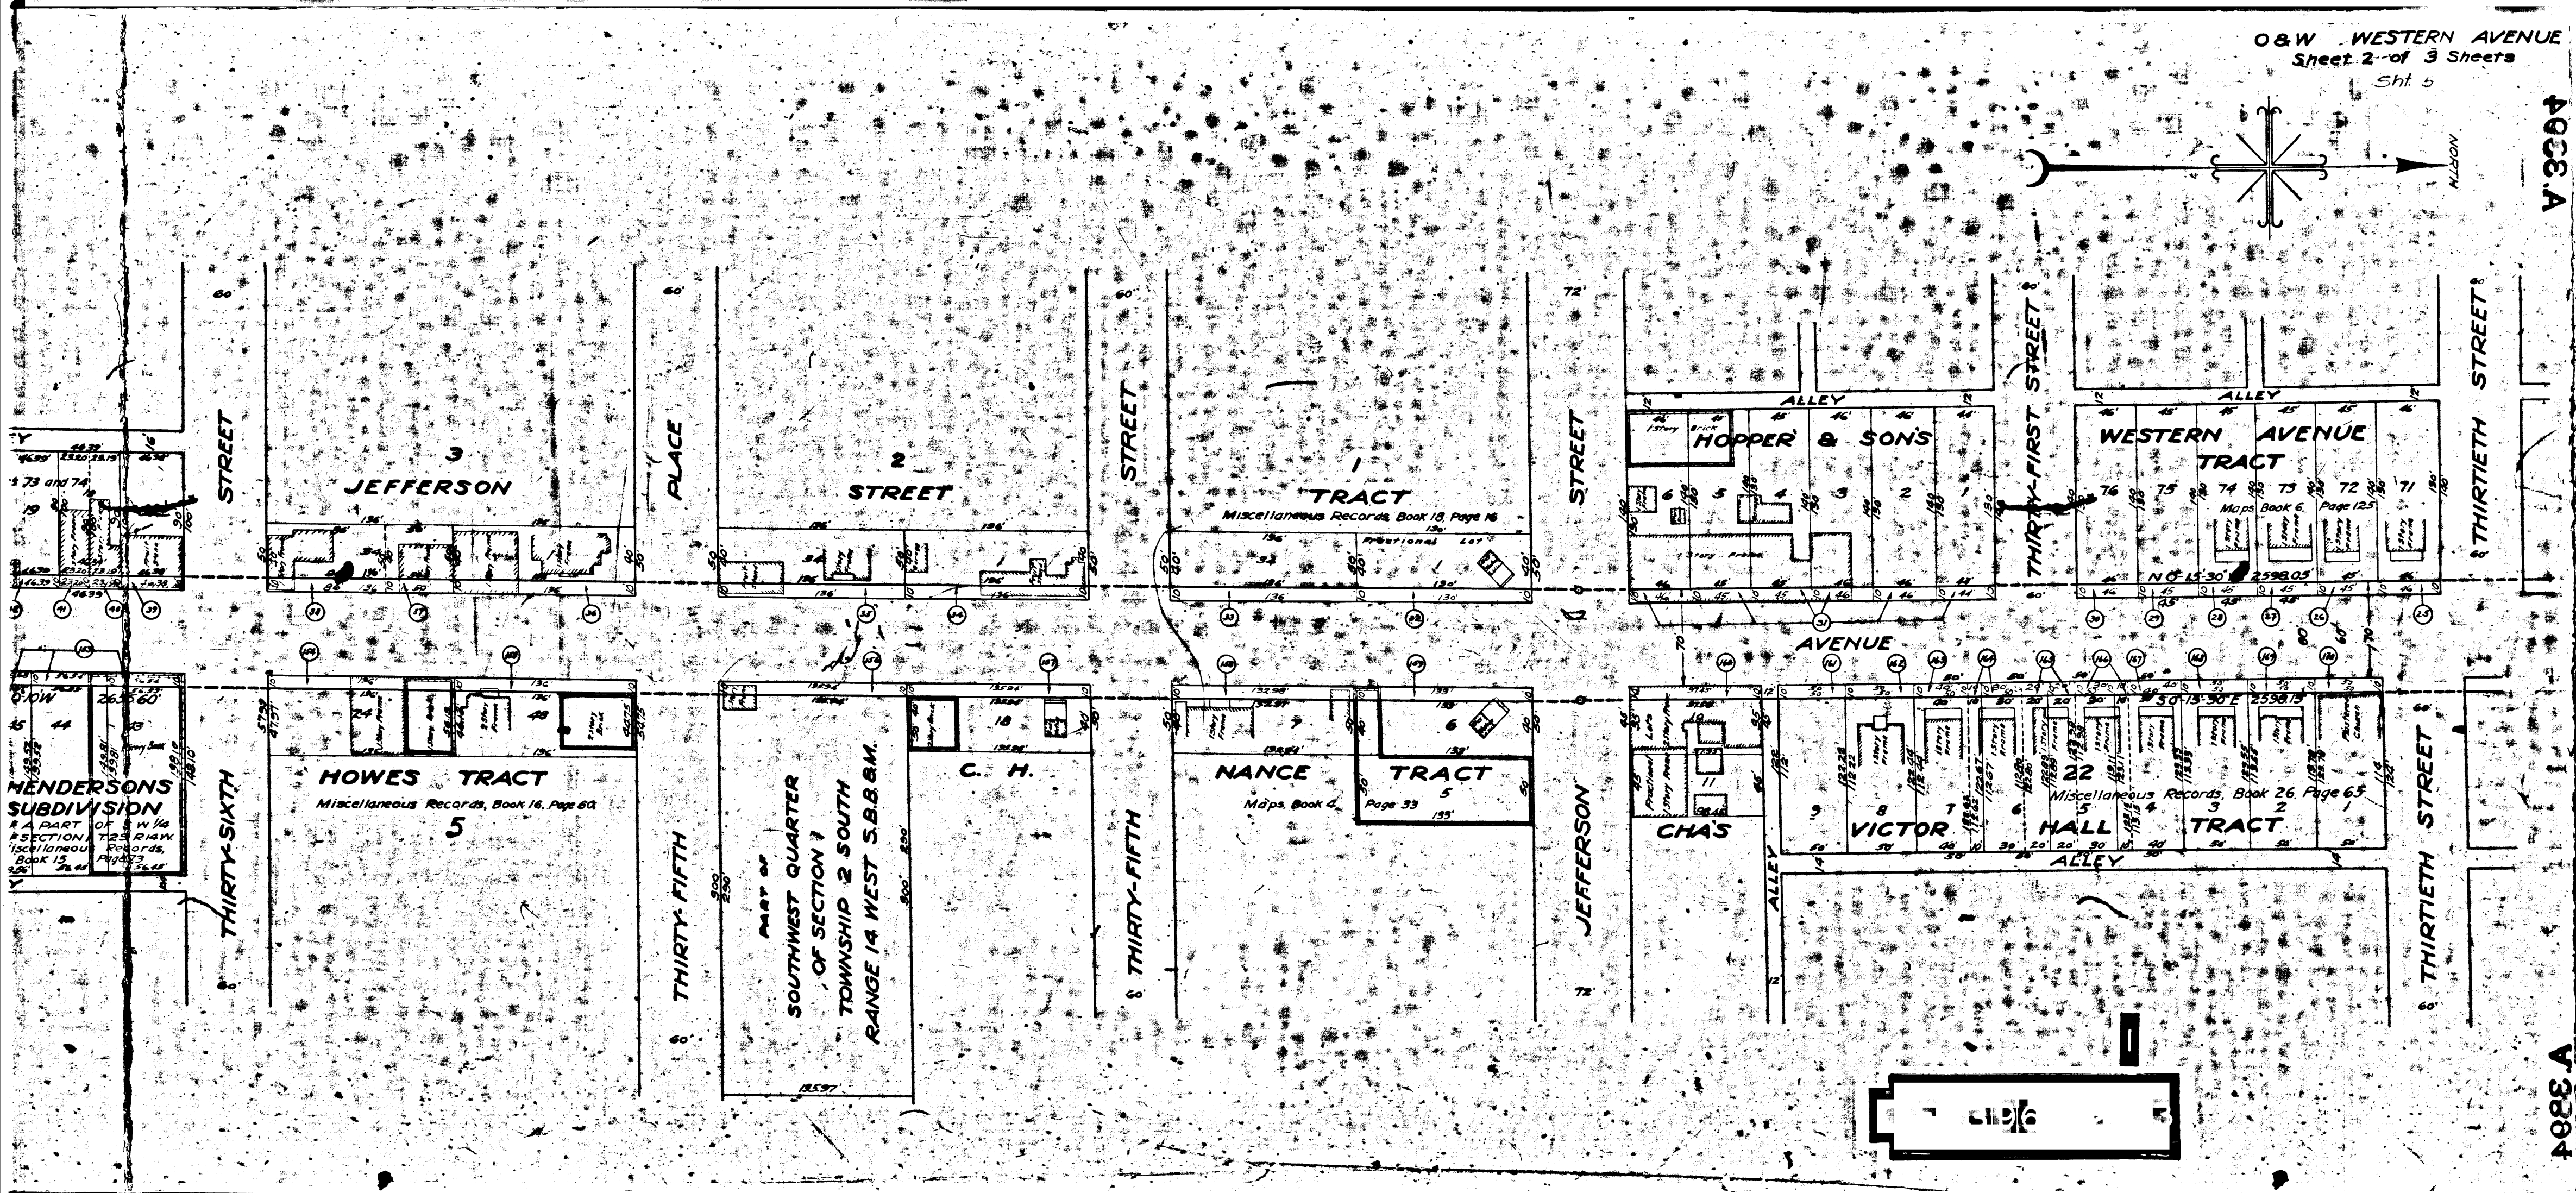


4938.A

4938.A

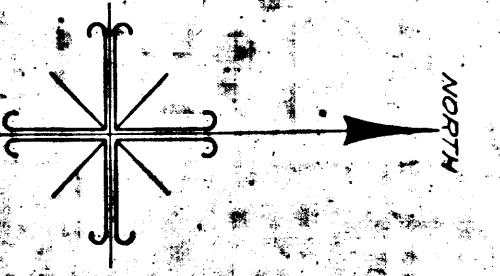

MENDERSONS  
SUBDIVISION  
A PART OF S.W. 1/4  
SECTION 12, R.14W,  
Miscellaneous Records,  
Book 13, Page 24, 25

HOWES TRACT  
Miscellaneous Records, Book 16, Page 63

PART OF  
SOUTHWEST QUARTER  
OF SECTION 7  
TOWNSHIP 2 SOUTH  
RANGE 14 WEST S.B.B.M.  
18597

NANCE TRACT  
Maps, Book 4, Page 33

VICTOR HALL TRACT  
Miscellaneous Records, Book 26, Page 65

TRACT  
Miscellaneous Records, Book 18, Page 16

HOPPER & SONS

WESTERN AVENUE TRACT  
Maps, Book 6, Page 125

JEFFERSON

STREET

STREET

STREET

THIRTY-FIRST STREET

THIRTIETH STREET

STREET

PLACE

ALLEY

ALLEY

ALLEY

THIRTY-SIXTH

THIRTY-FIFTH

JEFFERSON

THIRTIETH STREET

419/6

1884 A

N 0° 13' 45" E 44.32'

BOULEVARD

COMPANY'S RIGHT OF WAY

EXPOSITION BOULEVARD

THIRTY-SEVENTH DRIVE







THIRTY-SEVENTH PLACE

THIRTY-SEVENTH STREET

PLACE

STREET

JEFFERSON

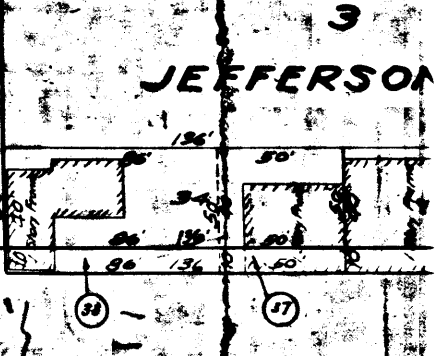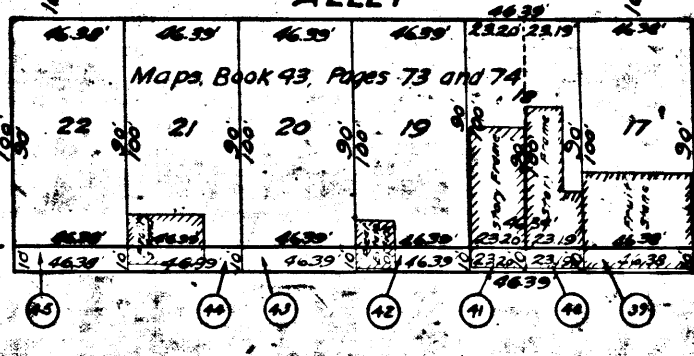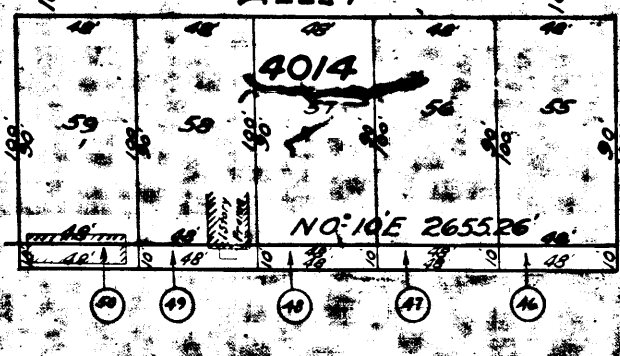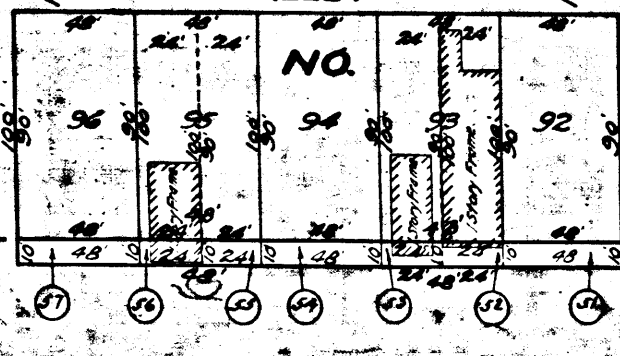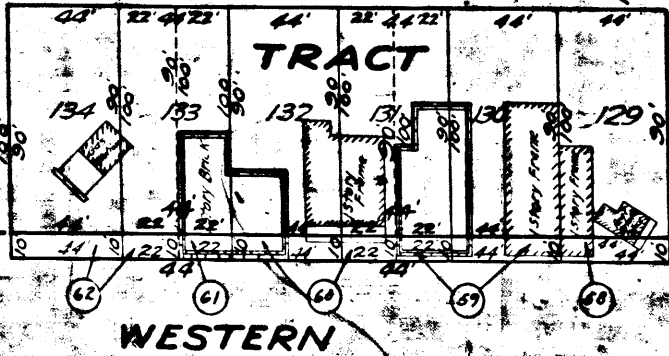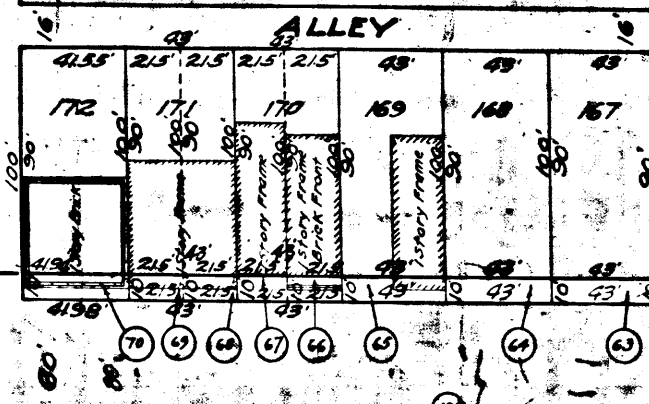

1900 A

N 0° 13' 45" E 44.32'

EXPOSITION BOULEVARD

SOUTHERN PACIFIC RAILROAD

Miscellaneous Records, Book 66, Pages 1 and 2

EXPOSITION BOULEVARD

PART OF  
SOUTHWEST QUARTER OF SECTION 1  
TOWNSHIP 2 SOUTH RANGE 14 WEST  
S.B.B. & M.

THIRTY-SEVENTH PLACE

PART OF  
SOUTHWEST QUARTER  
OF SECTION 1

TOWNSHIP 2 SOUTH  
RANGE 14 WEST S.B.B. & M.

ALLEY

THIRTY-SEVENTH STREET

OLDER AND  
RESUBDIVISION  
SOUTHWEST  
ALLEY

12  
HANEY MANS  
OF MARCH'S  
TRACT  
Maps, Book 5, Page 133

THIRTY-SIXTH

THIRTY-SIXTH

