

NO. 8131

TRACT NO. 2419

TRACT NO. 4038

TRACT NO. 1656

TRACT NO. 3622

SEMI TROPIC SPIRITUALISTS' TRACT

RIDGE

SILVER

LAKE VIEW AVENUE

CORRALITAS DRIVE

DRIVE

AVENUE

STREET

ALLESANDRO

WHITMORE AVENUE

WALCOTT WAY

ELMORAN STREET

MODJESKA STREET

ROSEBUD AVENUE


SUNFLOWER AVENUE

BSCP-A-2358


A-2358

Sheet 1  
Sheet 2


CONTINUATION SEE SHEET NO.

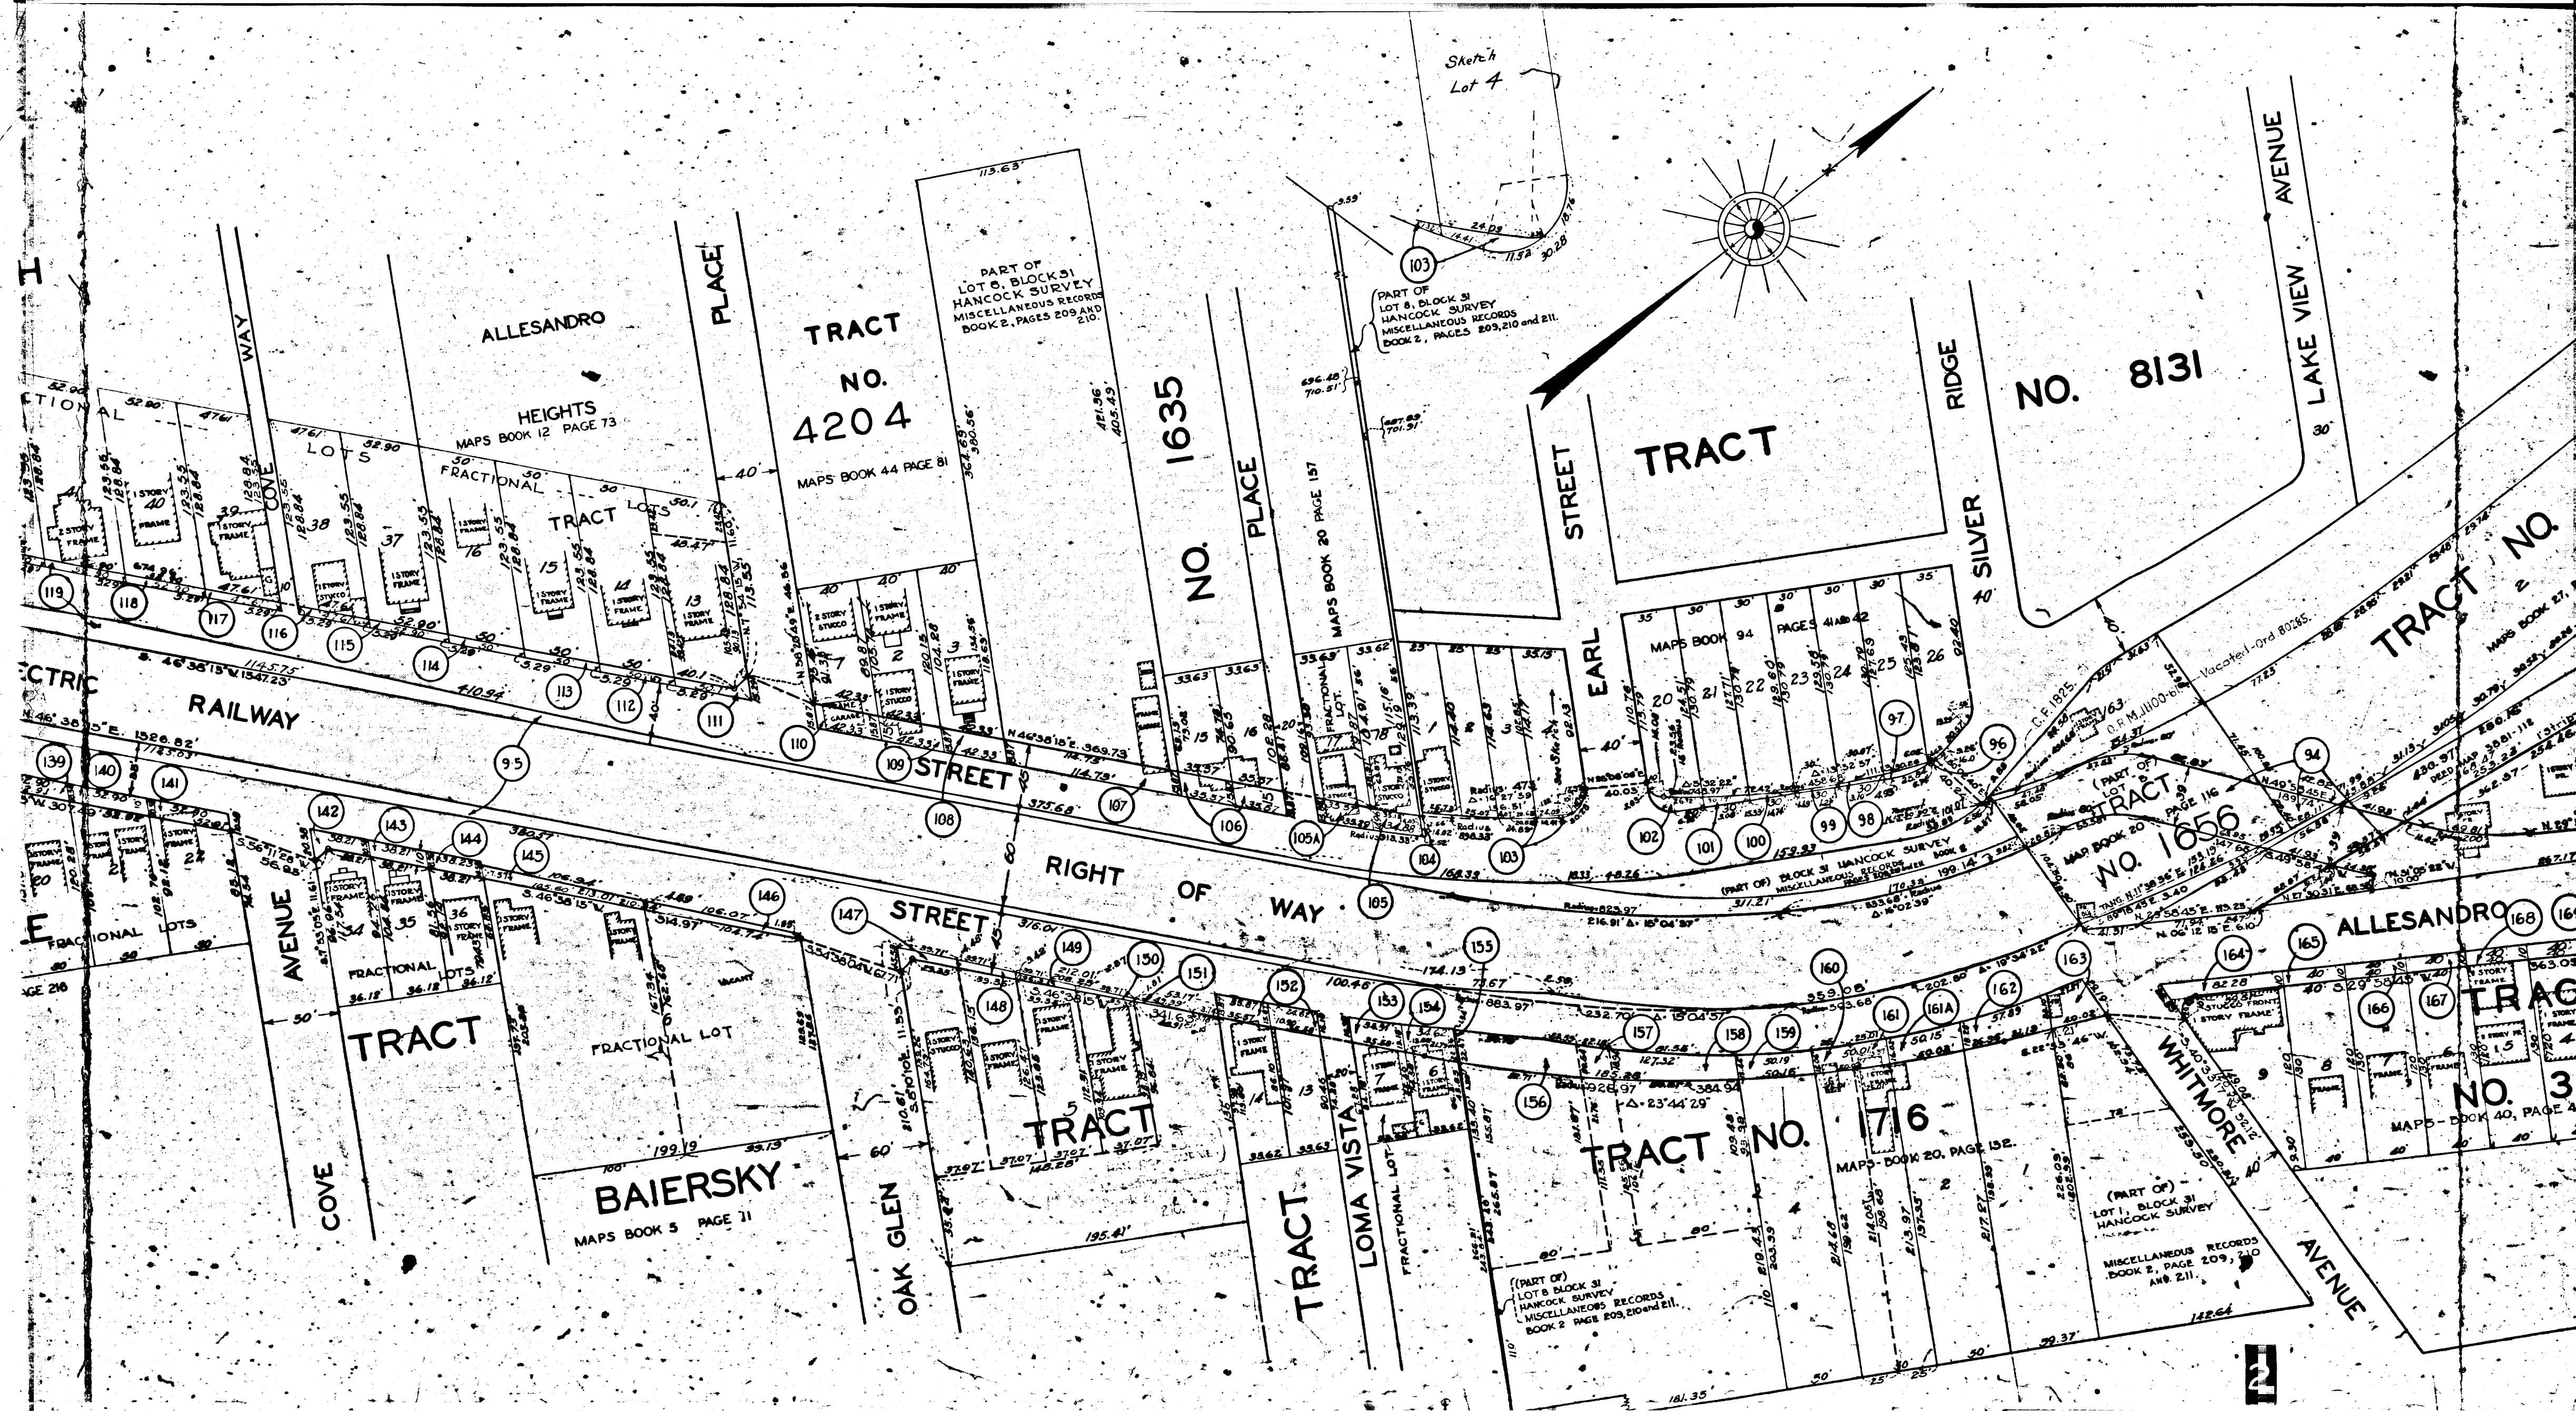

Sketch Lot 4

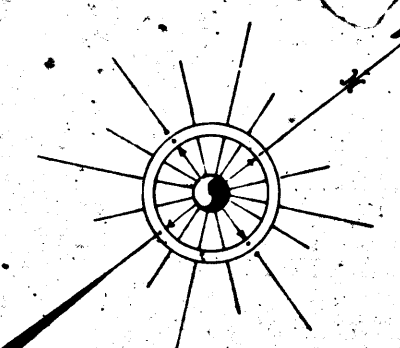



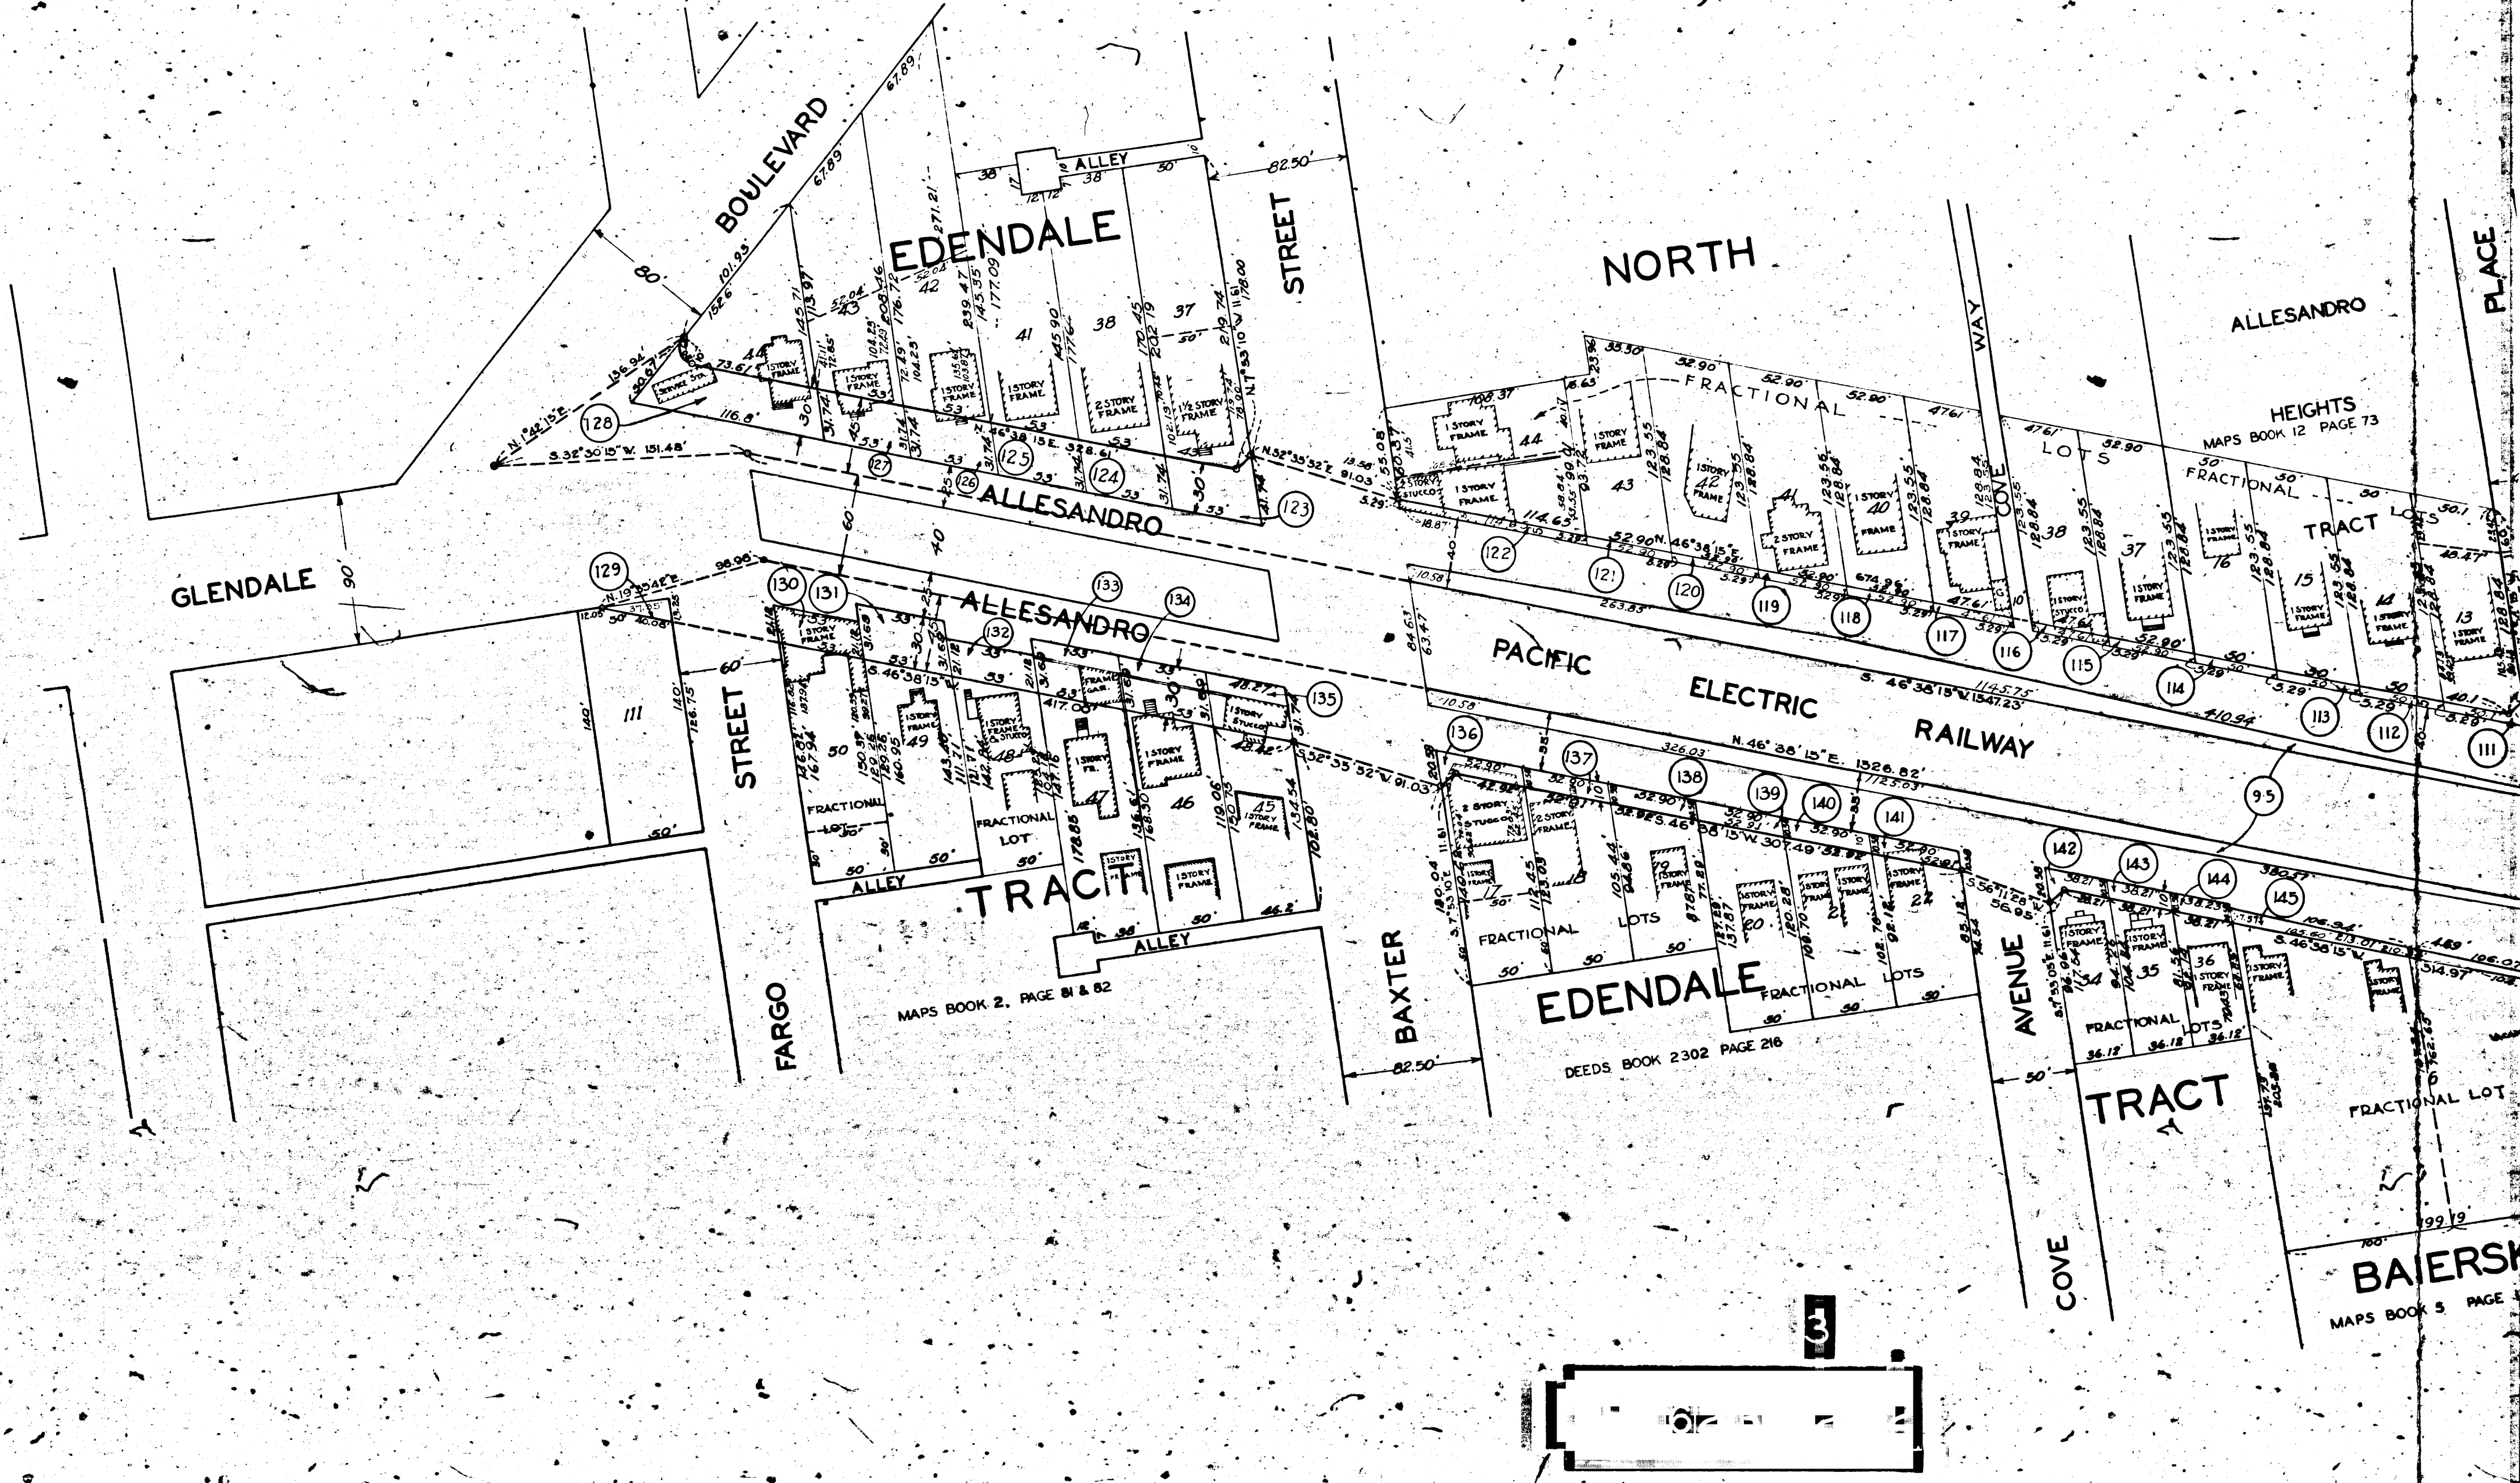

EDENDALE

NORTH

ALLESANDRO

HEIGHTS

MAPS BOOK 12 PAGE 73

ALLESANDRO

TRACT

GLENDALE

ALLESANDRO

PACIFIC

ELECTRIC

RAILWAY

STREET

TRACT

EDENDALE

TRACT

BAIERSK

MAPS BOOK 5 PAGE 11

MAPS BOOK 2, PAGE 81 & 82

DEEDS BOOK 2302 PAGE 216

3