




ACQUISITION & IMPROVEMENT DISTRICT
 OF THE CITY OF SOUTH GATE
 Land to be Condemned for the Acquisition
 of
STATE STREET
 From NORTH AVENUE TO SLAUGHTER
 SHEET NO. 1 OF 2 SHEETS
 EDWARD M. LEE, ENGINEER
 SCALE

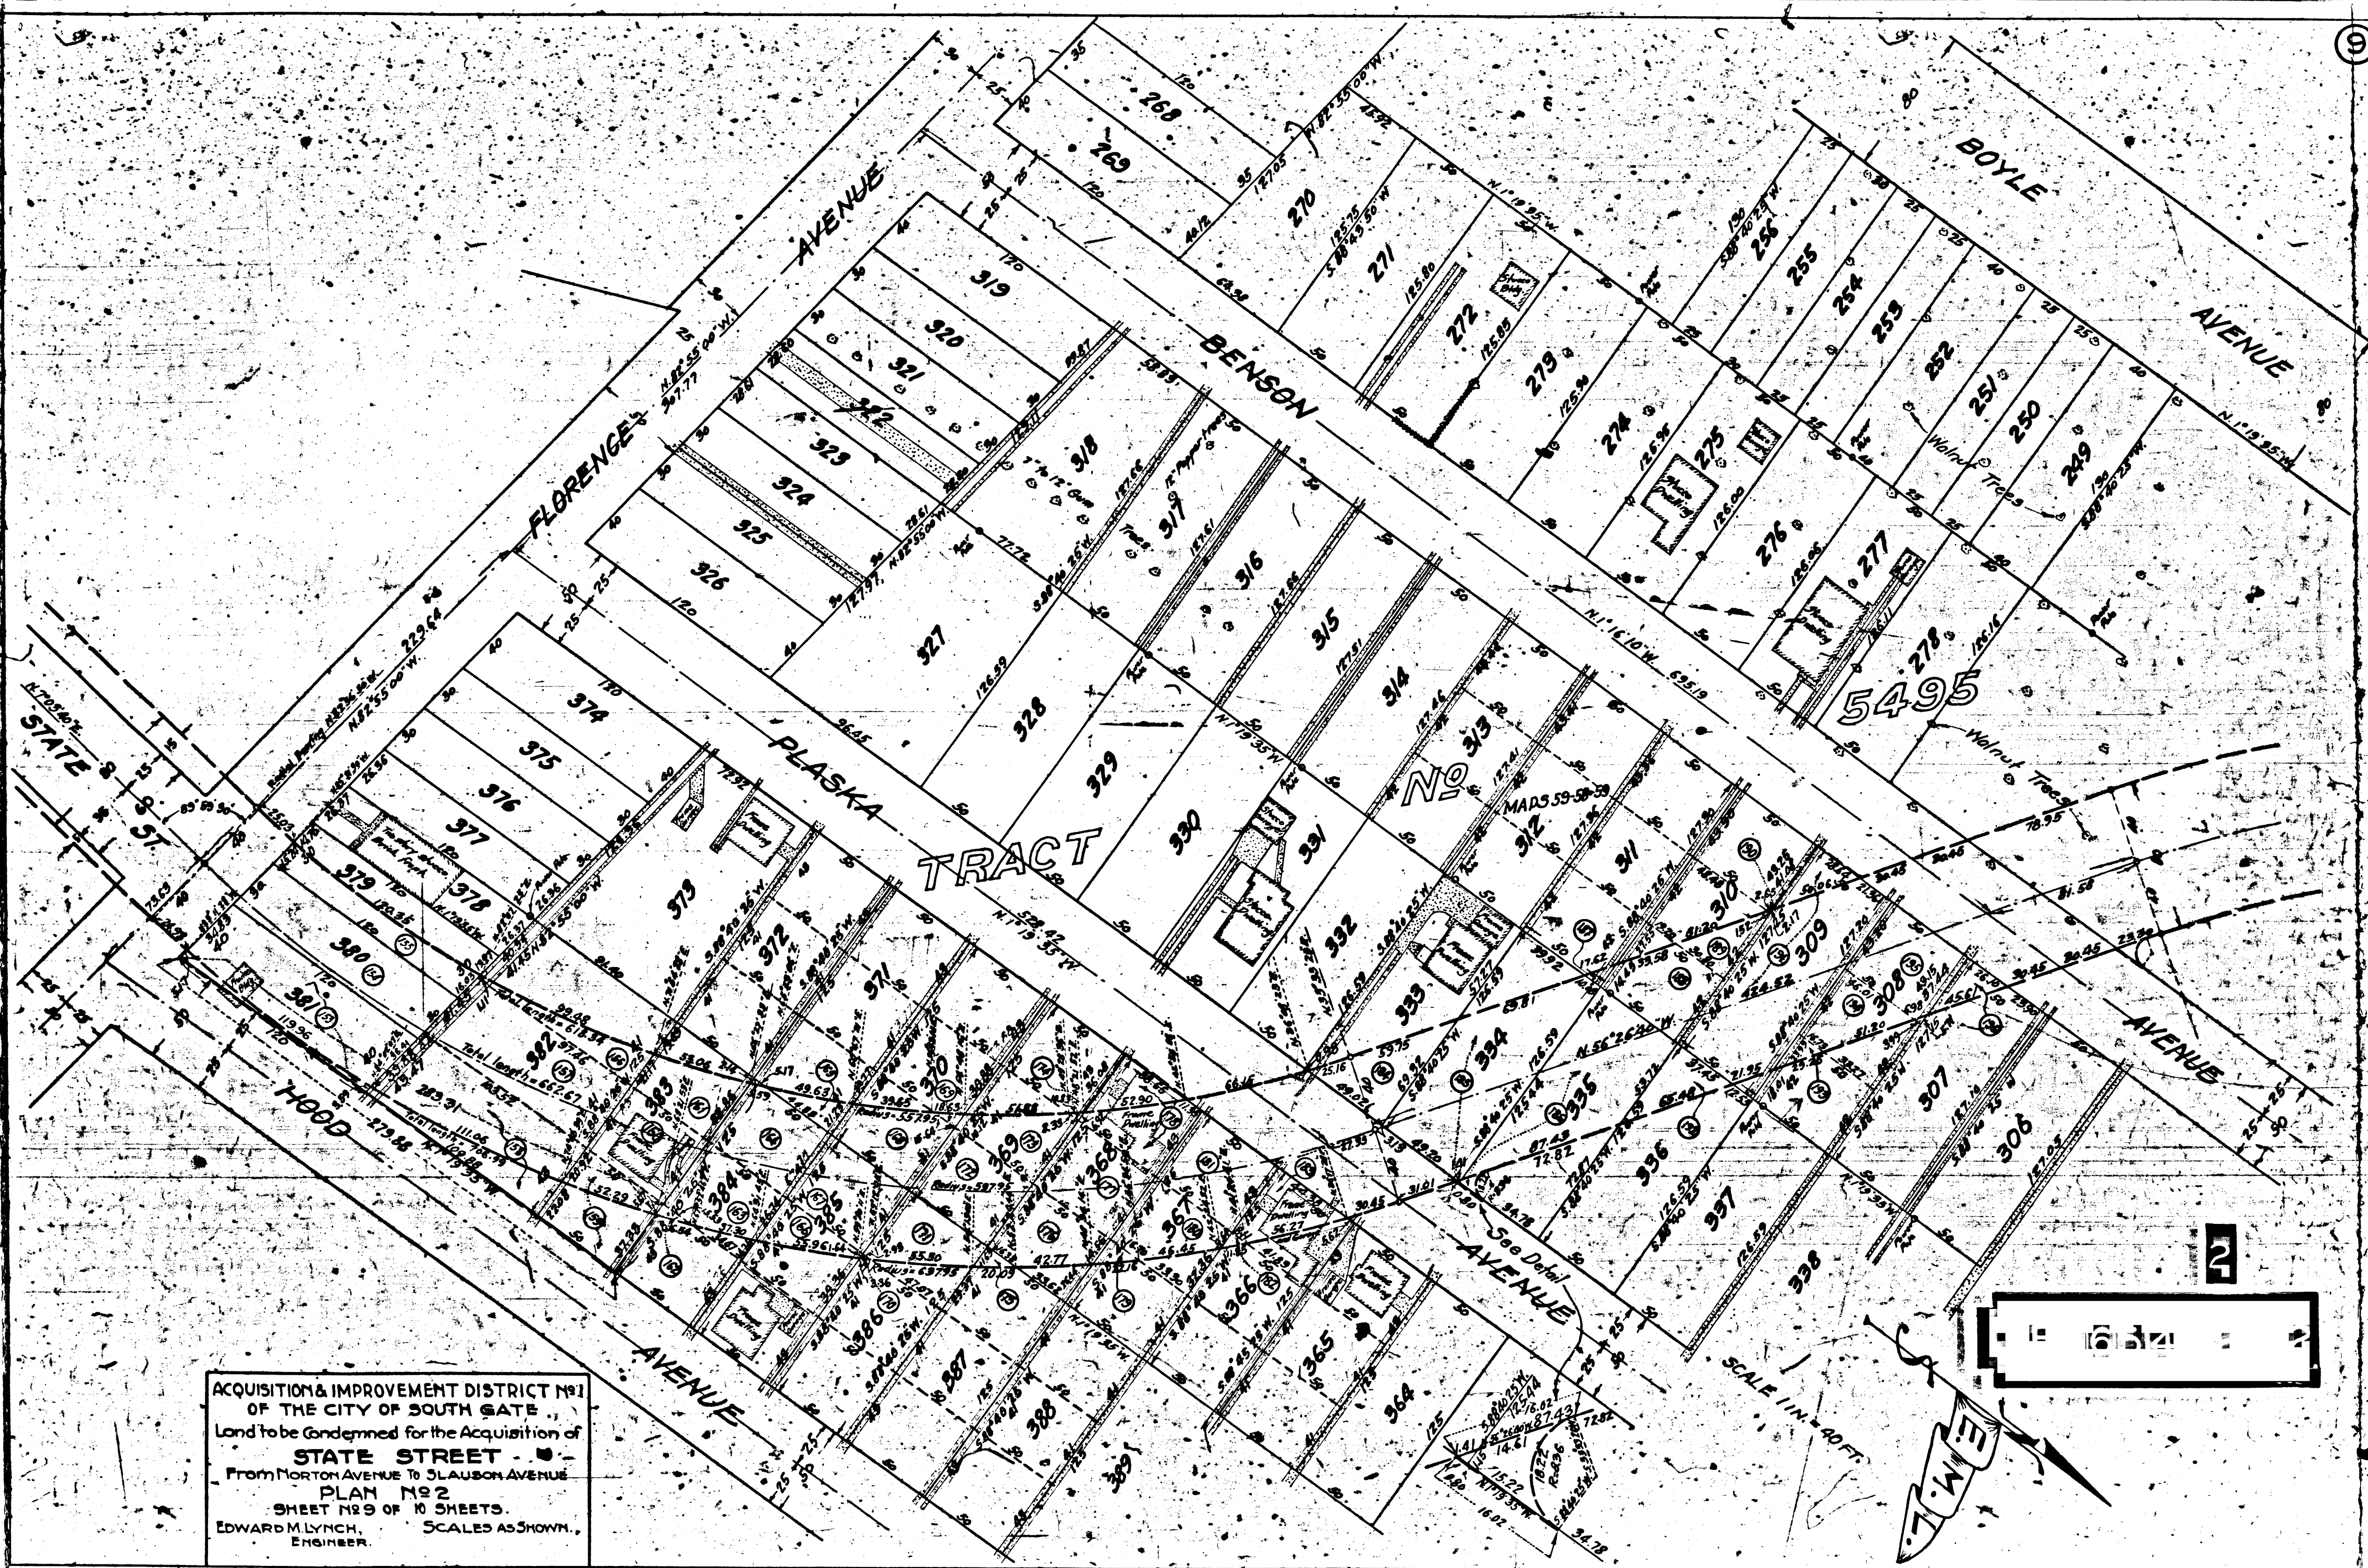

ACQUISITION & IMPROVEMENT DISTRICT NO. 1
 OF THE CITY OF SOUTH GATE
 Land to be Condemned for the Acquisition of
STATE STREET
 From Norton Avenue to Slauson Avenue
PLAN NO. 2
 SHEET NO. 9 OF 10 SHEETS.
 EDWARD M. LYNCH, ENGINEER. SCALES AS SHOWN.

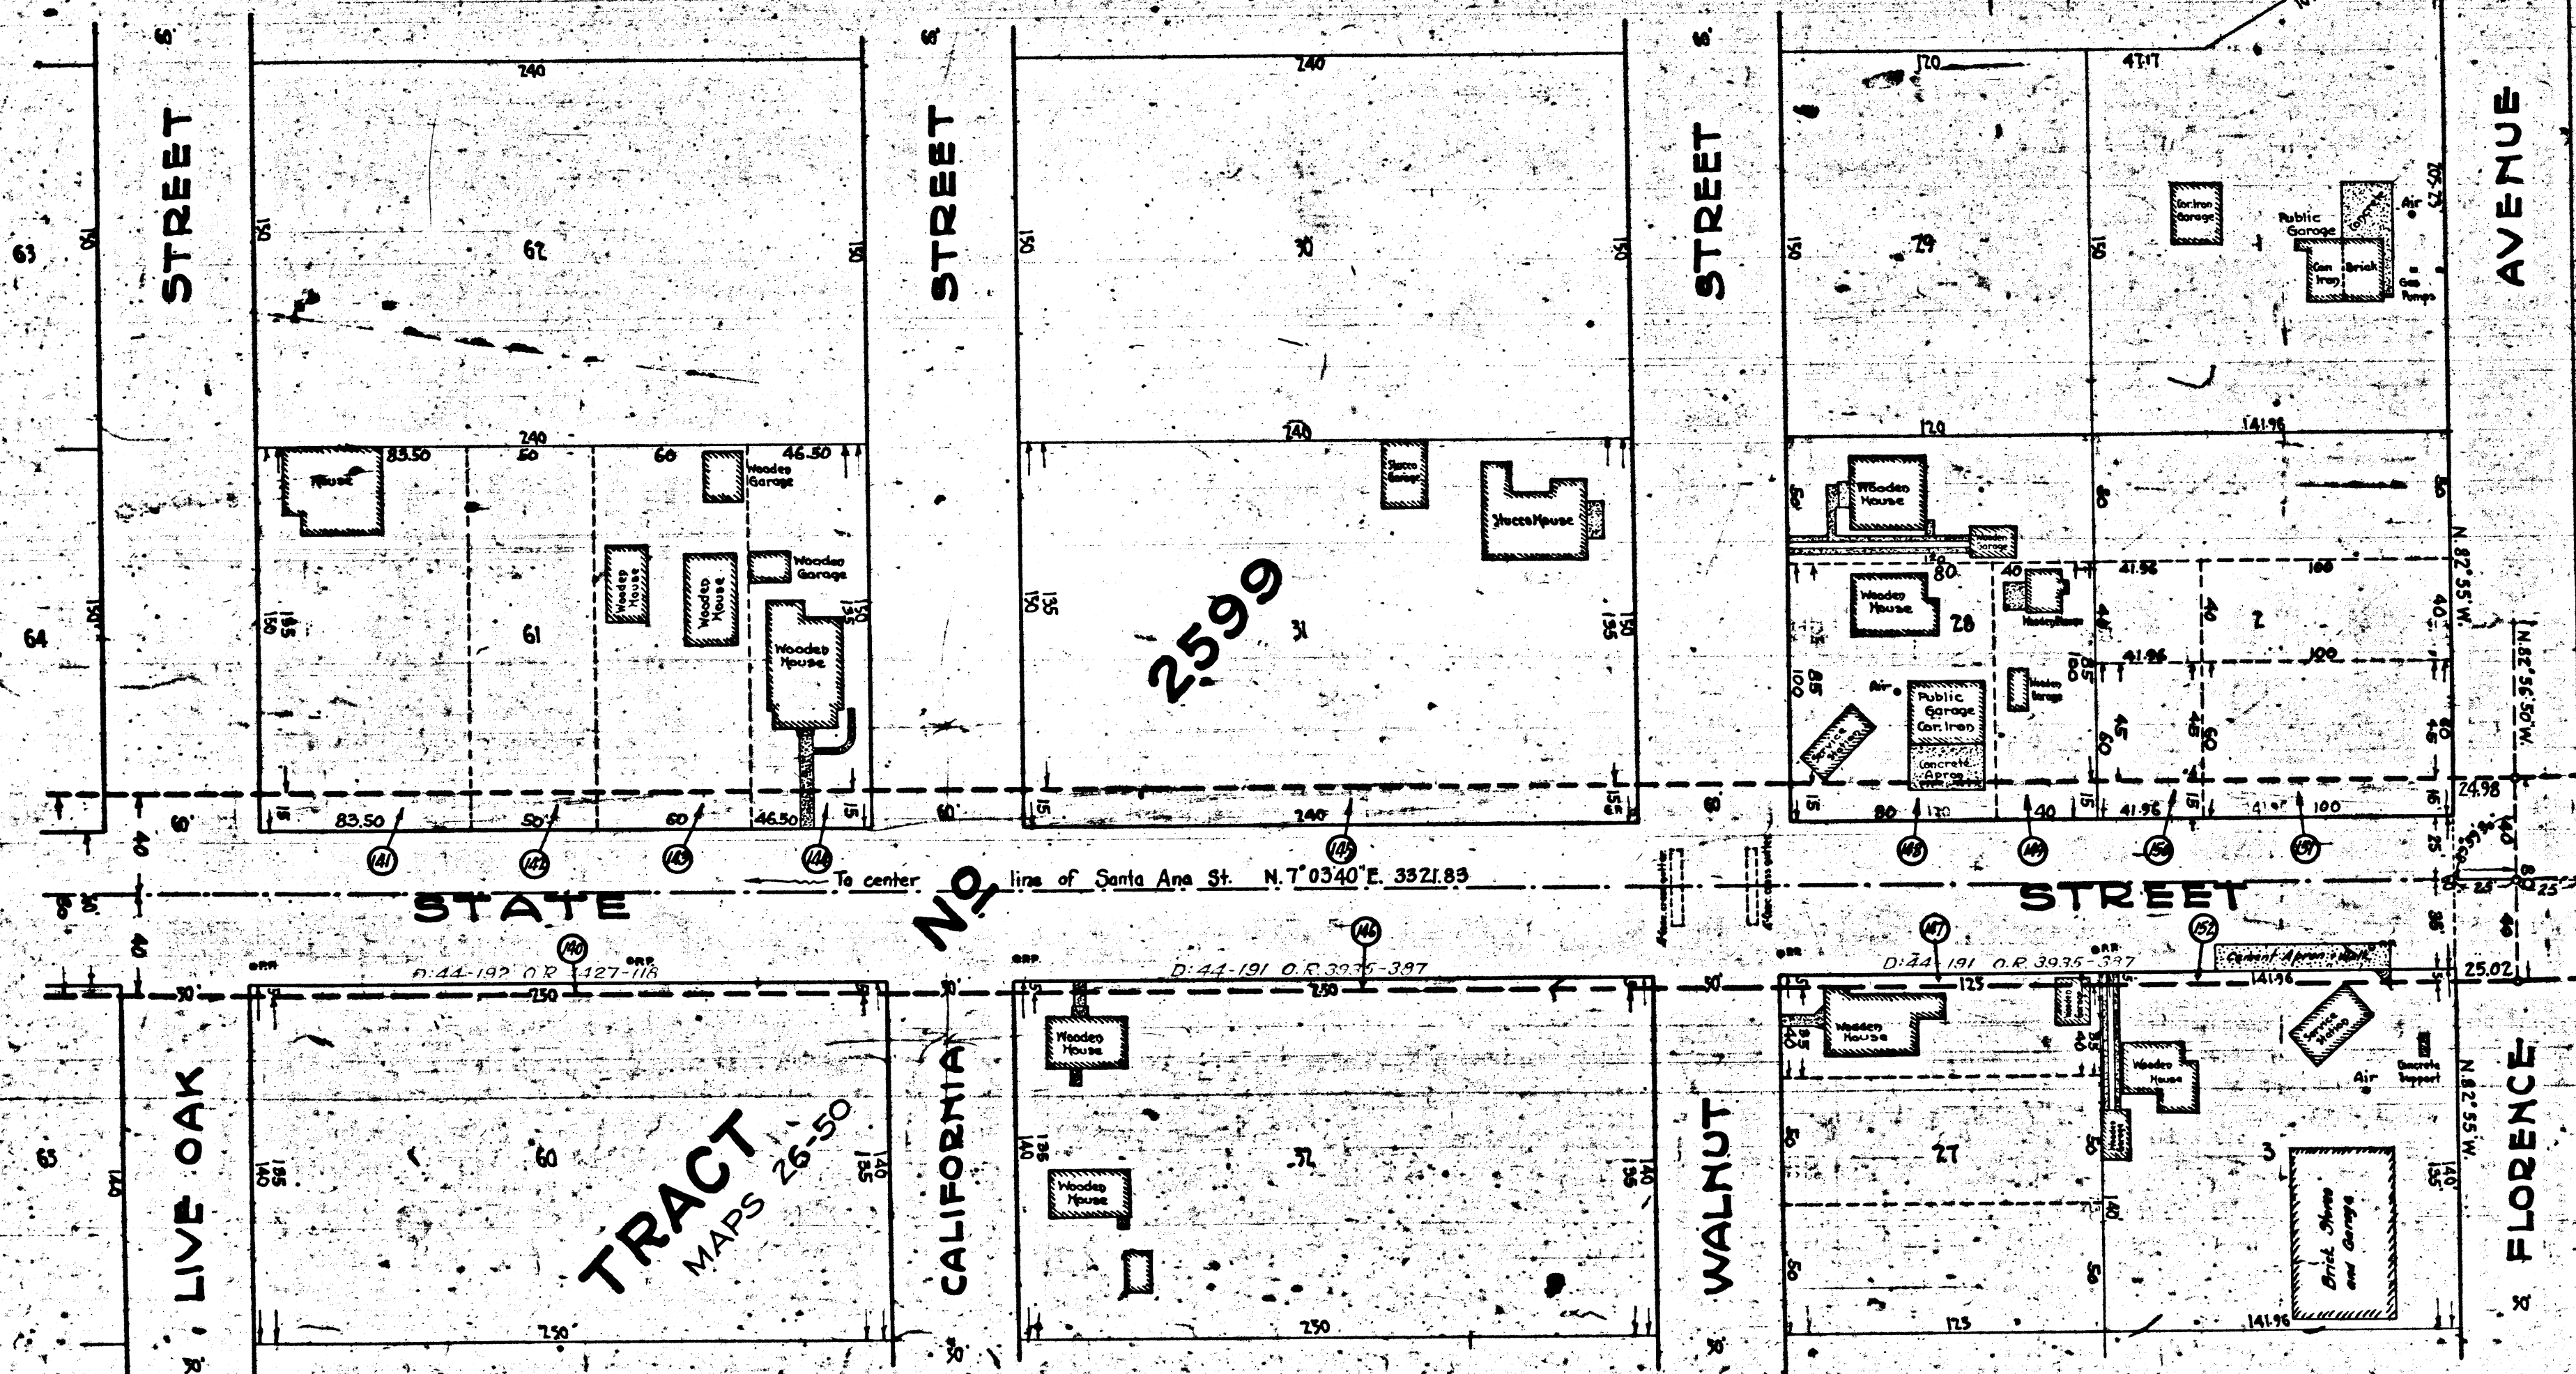

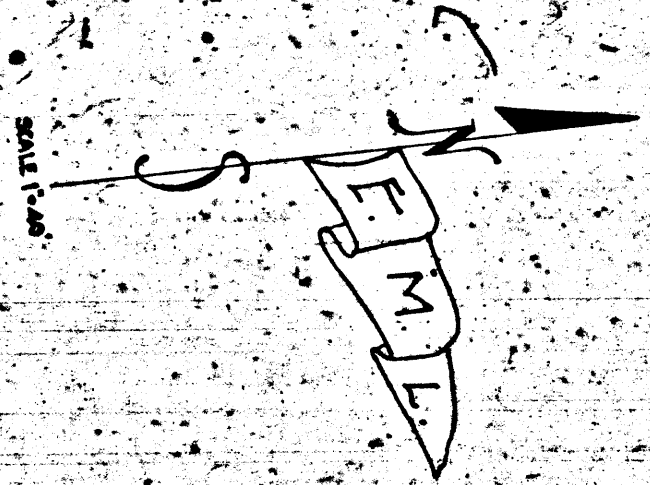

STREET

STREET

STREET

AVENUE

LIVE OAK

TRACT
MAPS 26-50

CALIFORNIA

WALNUT

FLORENCE

STATE STREET

STATE STREET




D:44-192 O.R. 127-118

D:44-191 O.R. 3975-397

D:44-191 O.R. 3935-397

To center line of Santa Ana St. N. 7° 03' 40" E. 3521.89


ACQUISITION & IMPROVEMENT DISTRICT NO. 1
 OF THE CITY OF SOUTH GATE.
 Land to be Condemned for the Acquisition of
STATE STREET
 From MORTON AVENUE TO SLAUSON AVENUE
 PLAN NO. 2
 SHEET NO. 8 OF 10 SHEETS.
 EDWARD M. LYNCH, ENGINEER. SCALES AS SHOWN.

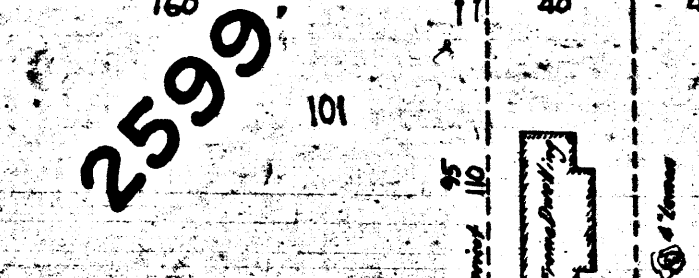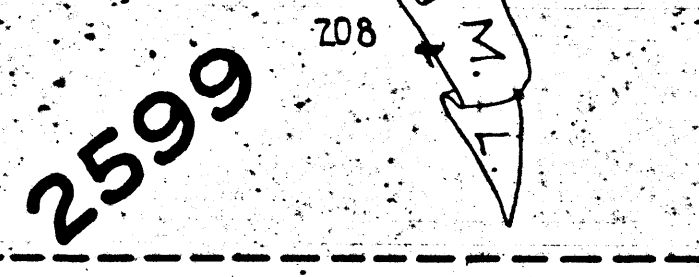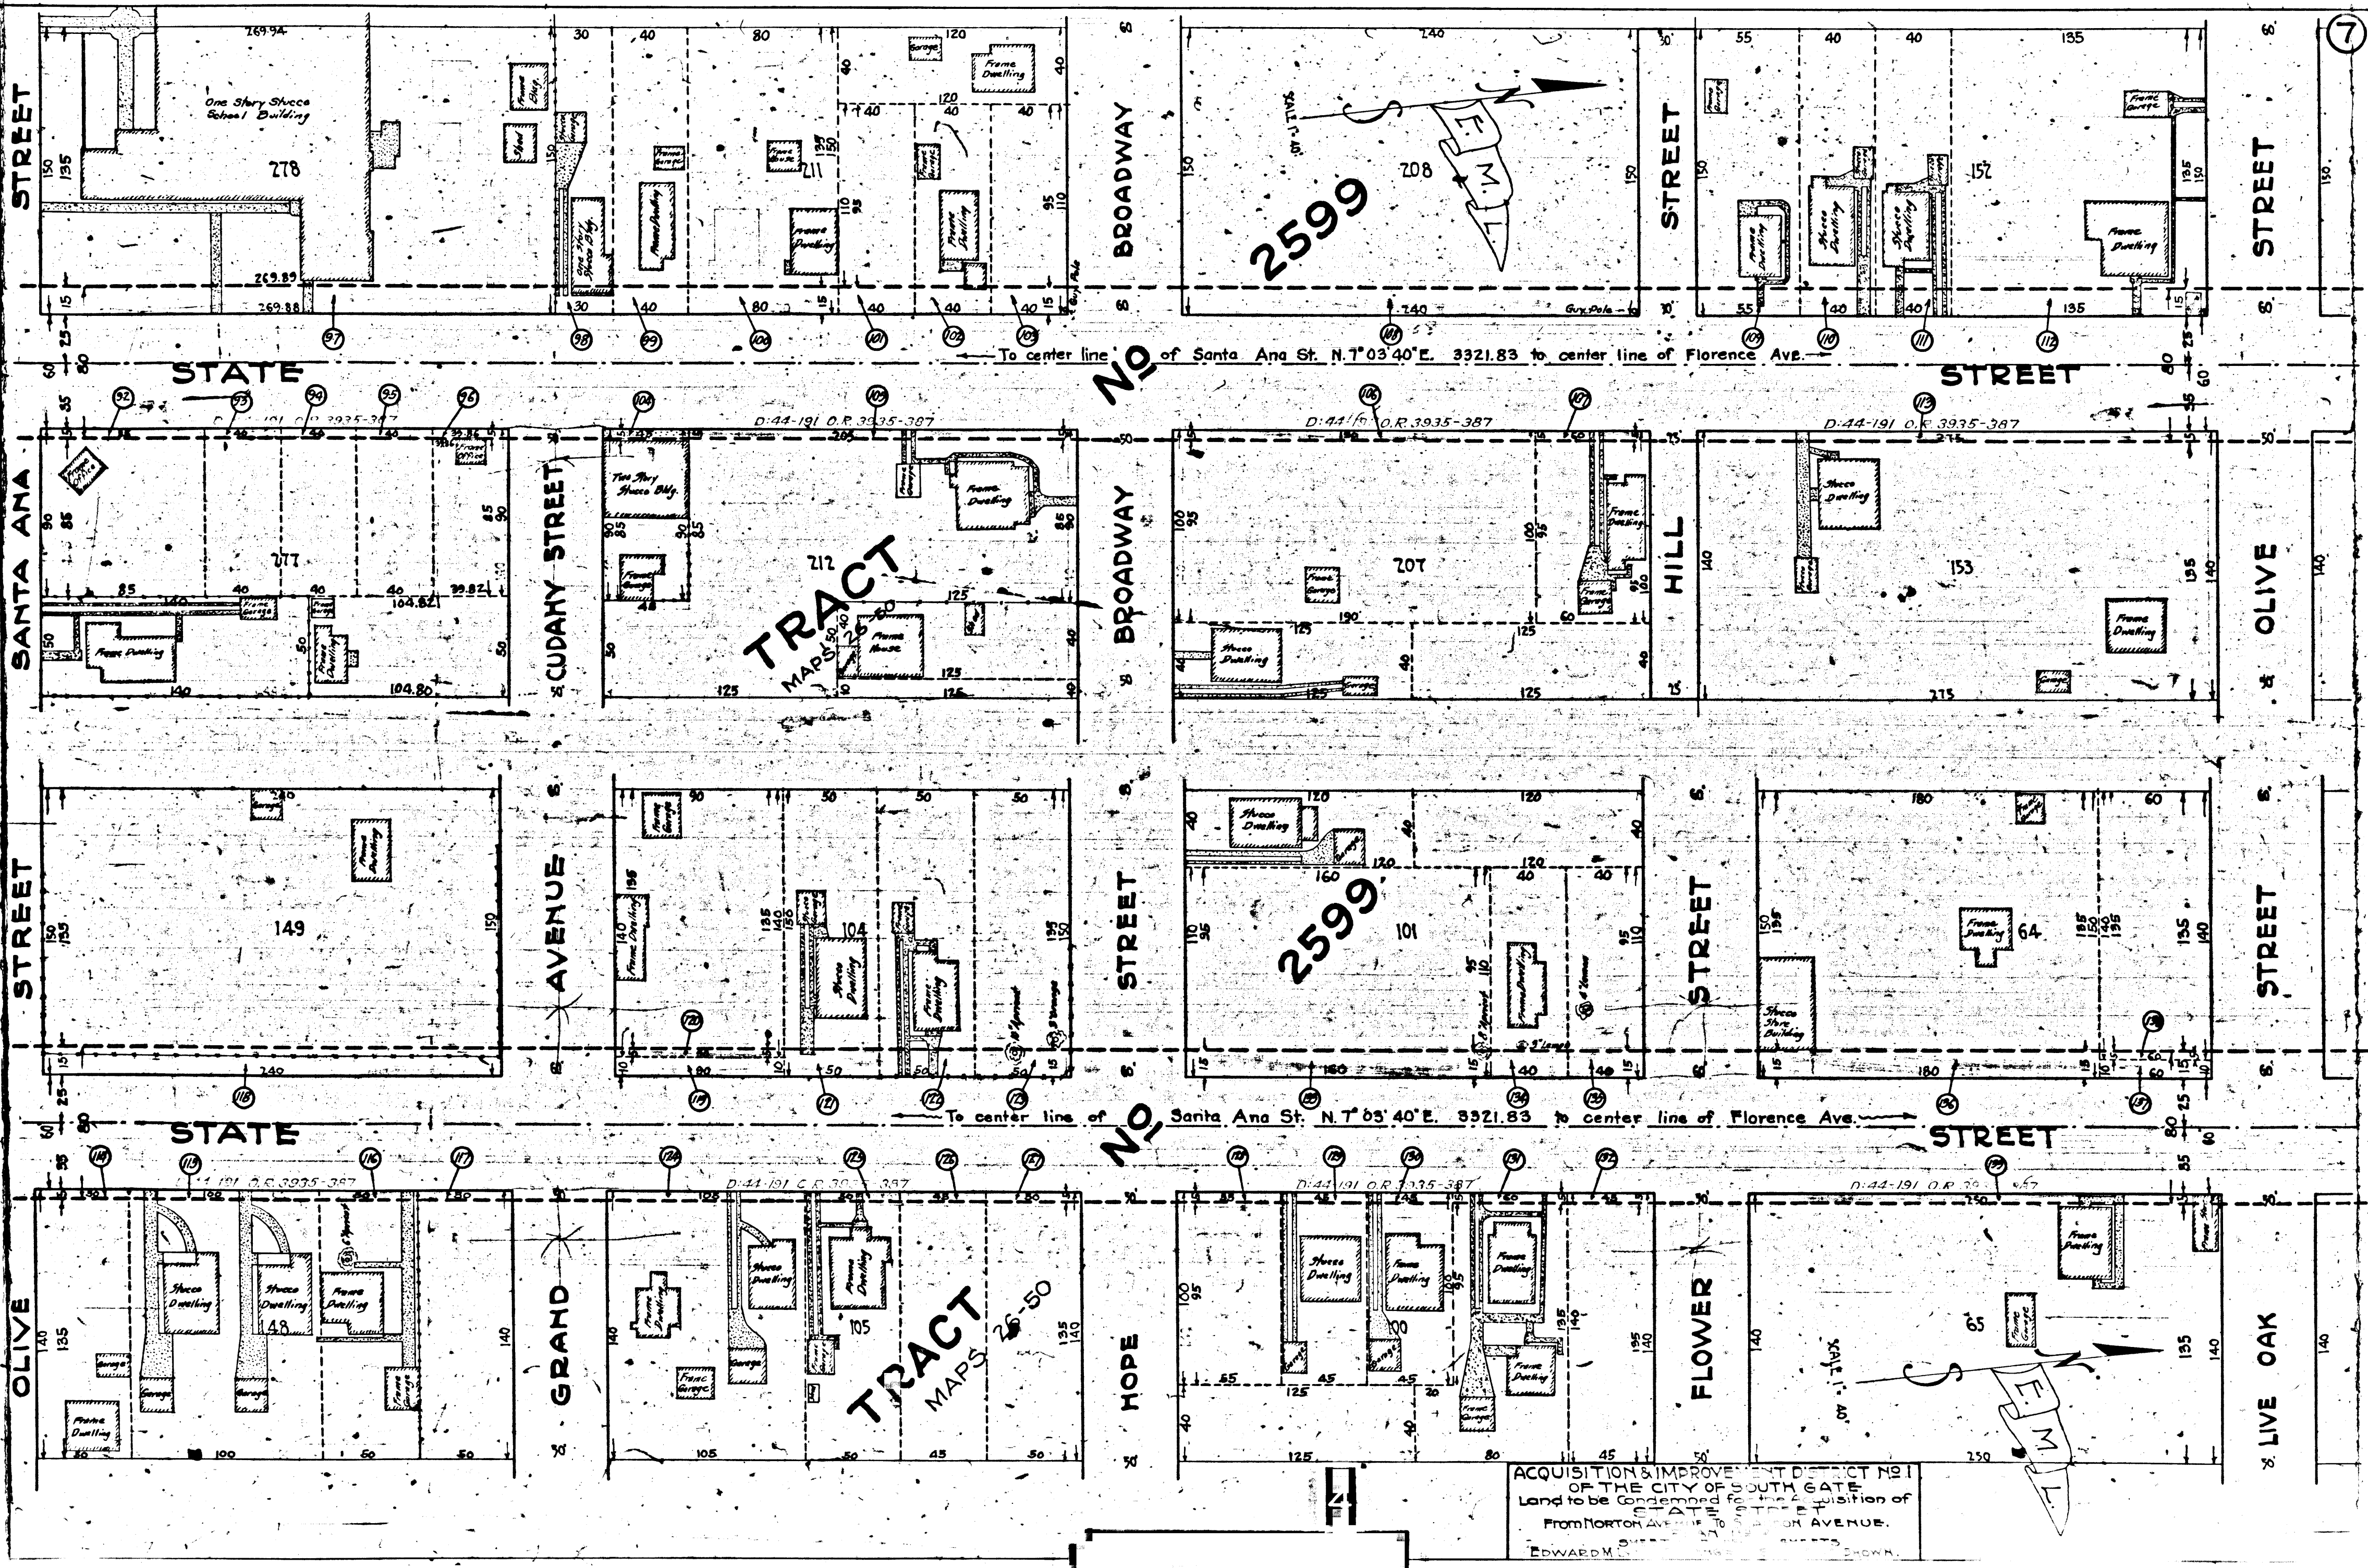

TRACT
MAPS

TRACT
MAPS


ACQUISITION & IMPROVEMENT DISTRICT NO. 1
OF THE CITY OF SOUTH GATE
Land to be Condemned for the Acquisition of
From NORTON AVENUE TO FLORENCE AVENUE.
EDWARD M. ...

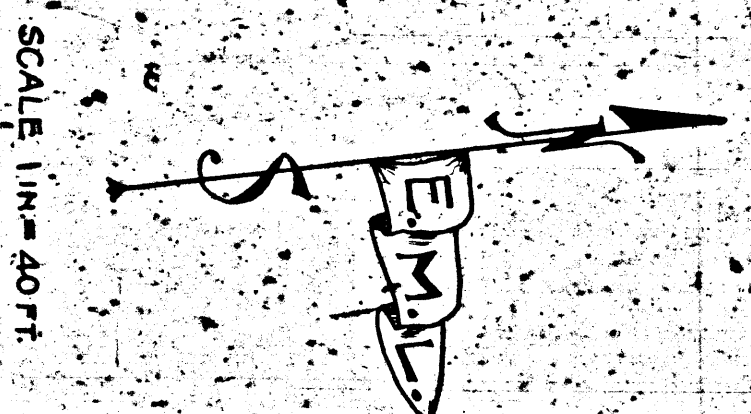

SCALE 1 IN = 40 FT.

233
234
235


BOULEVARD

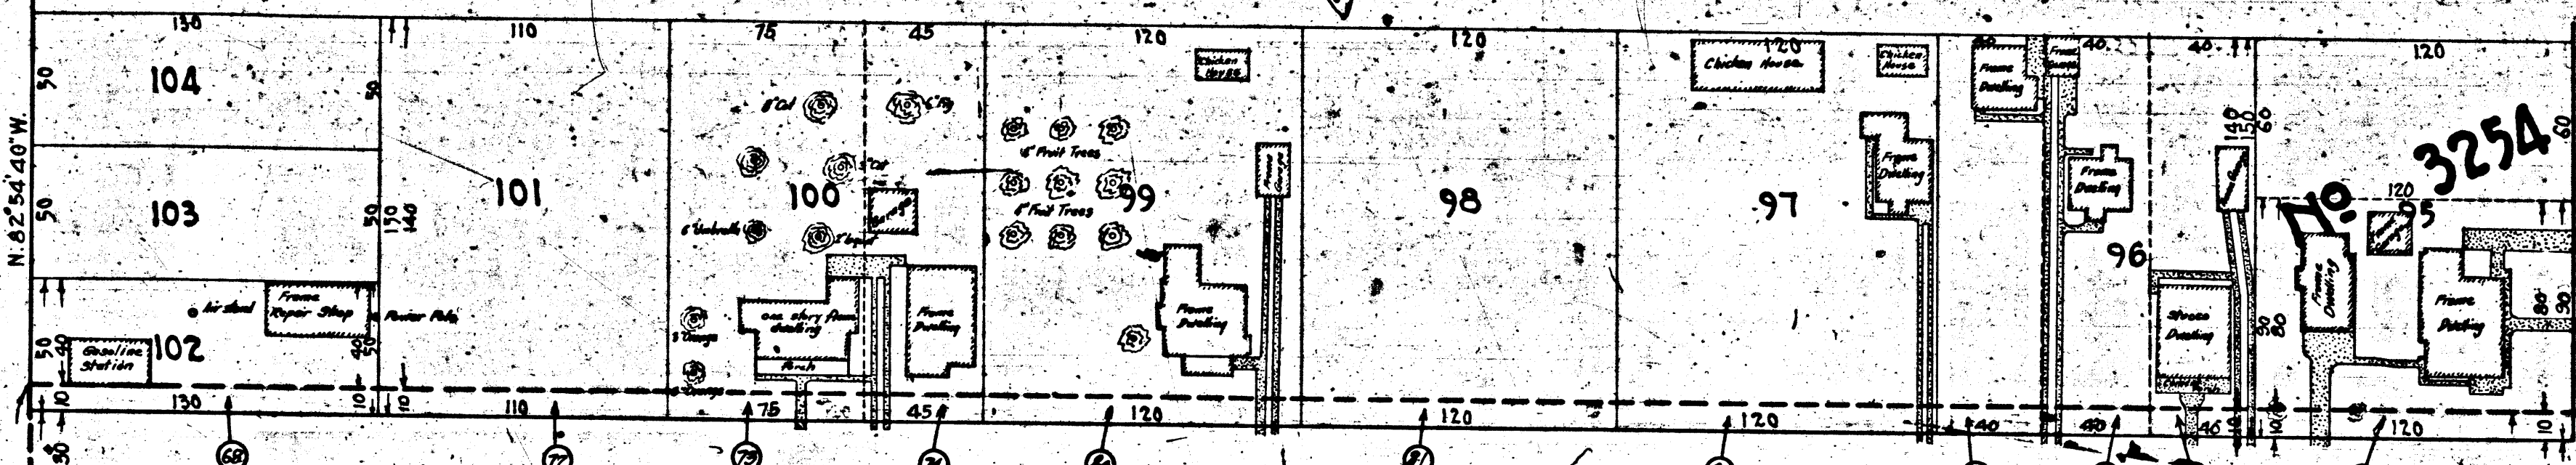

No. 2599
MAPS 26-50

346
347
348

LIBERTY

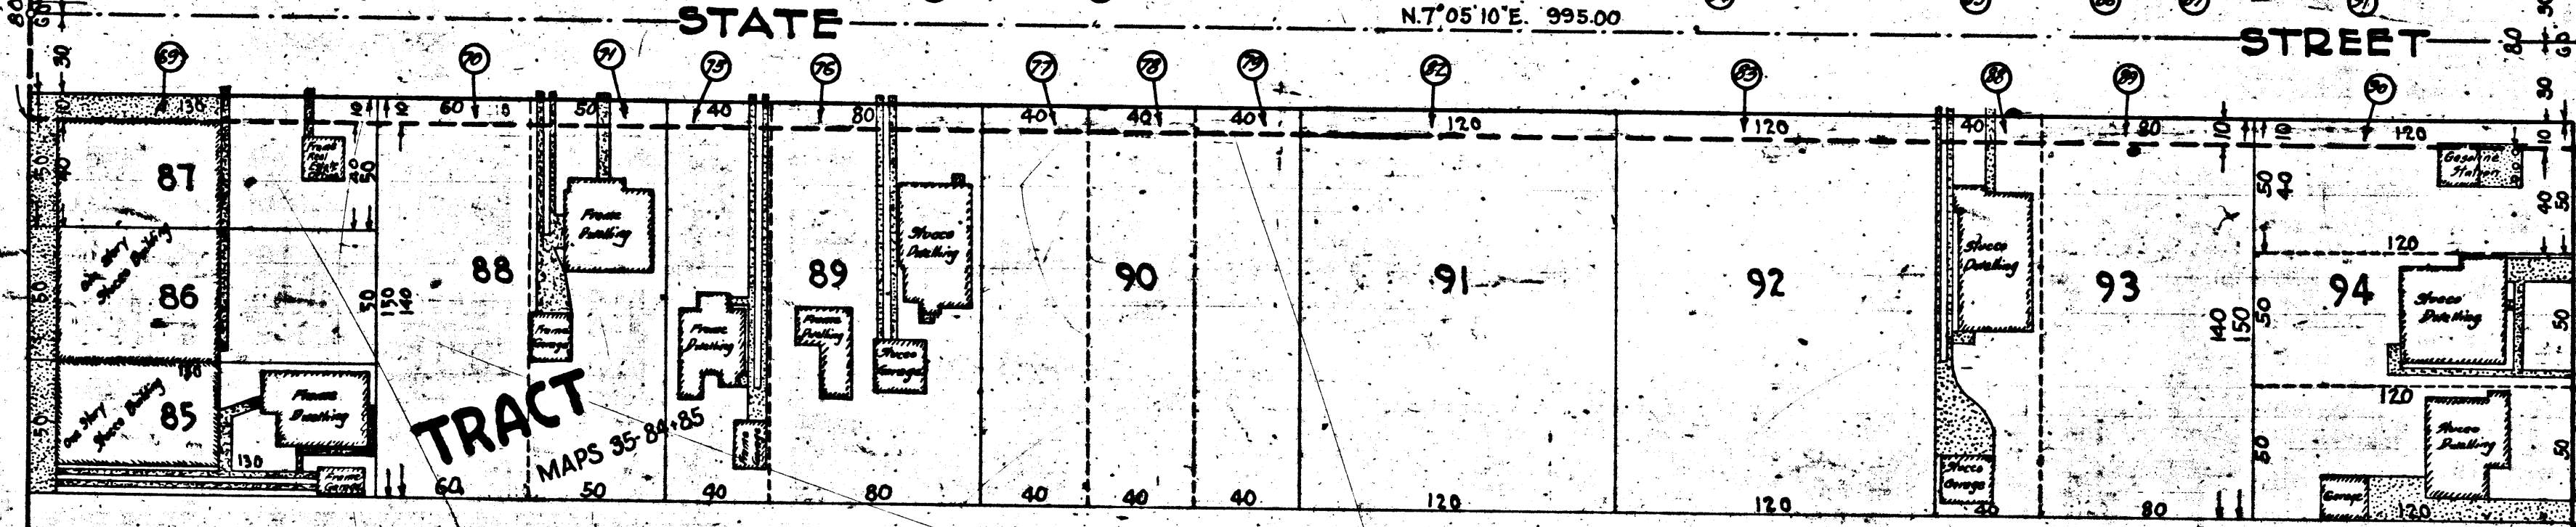

TRACT
MAPS 35-84, 85

TRACT
777

City Boundary City of South Gate
SANTA ANA
City Boundary City of Huntington

N. 7° 05' 40" E.
3321.83 to the
Center line of
Florence Ave.

ACQUISITION & IMPROVEMENT DISTRICT No. 1
OF THE CITY OF SOUTH GATE
Land to be Condemned for the Acquisition of
STATE STREET
From NORTON AVENUE to SLAUSON AVENUE.
PLAN No. 2
SHEET No. 6 OF 10 SHEETS
EDWARD M. LYNCH, ENGINEER. SCALES AS SHOWN

