

C.F. 1655 5-7

SHEET 5 OF 7 SHEET 3  
 A & I DISTRICT No 41


Drawn By	J. Wells	3-1-27
Traced		3-2-27
Checked	Walter E. Sibbey	Oct. 9 1917



CHO


# SANTA GERTRUDES

M.R. 5-32; M.R. 32-18  
C.S. 3650; C.S. 5313  
C.S. 6164; C.S. 6307

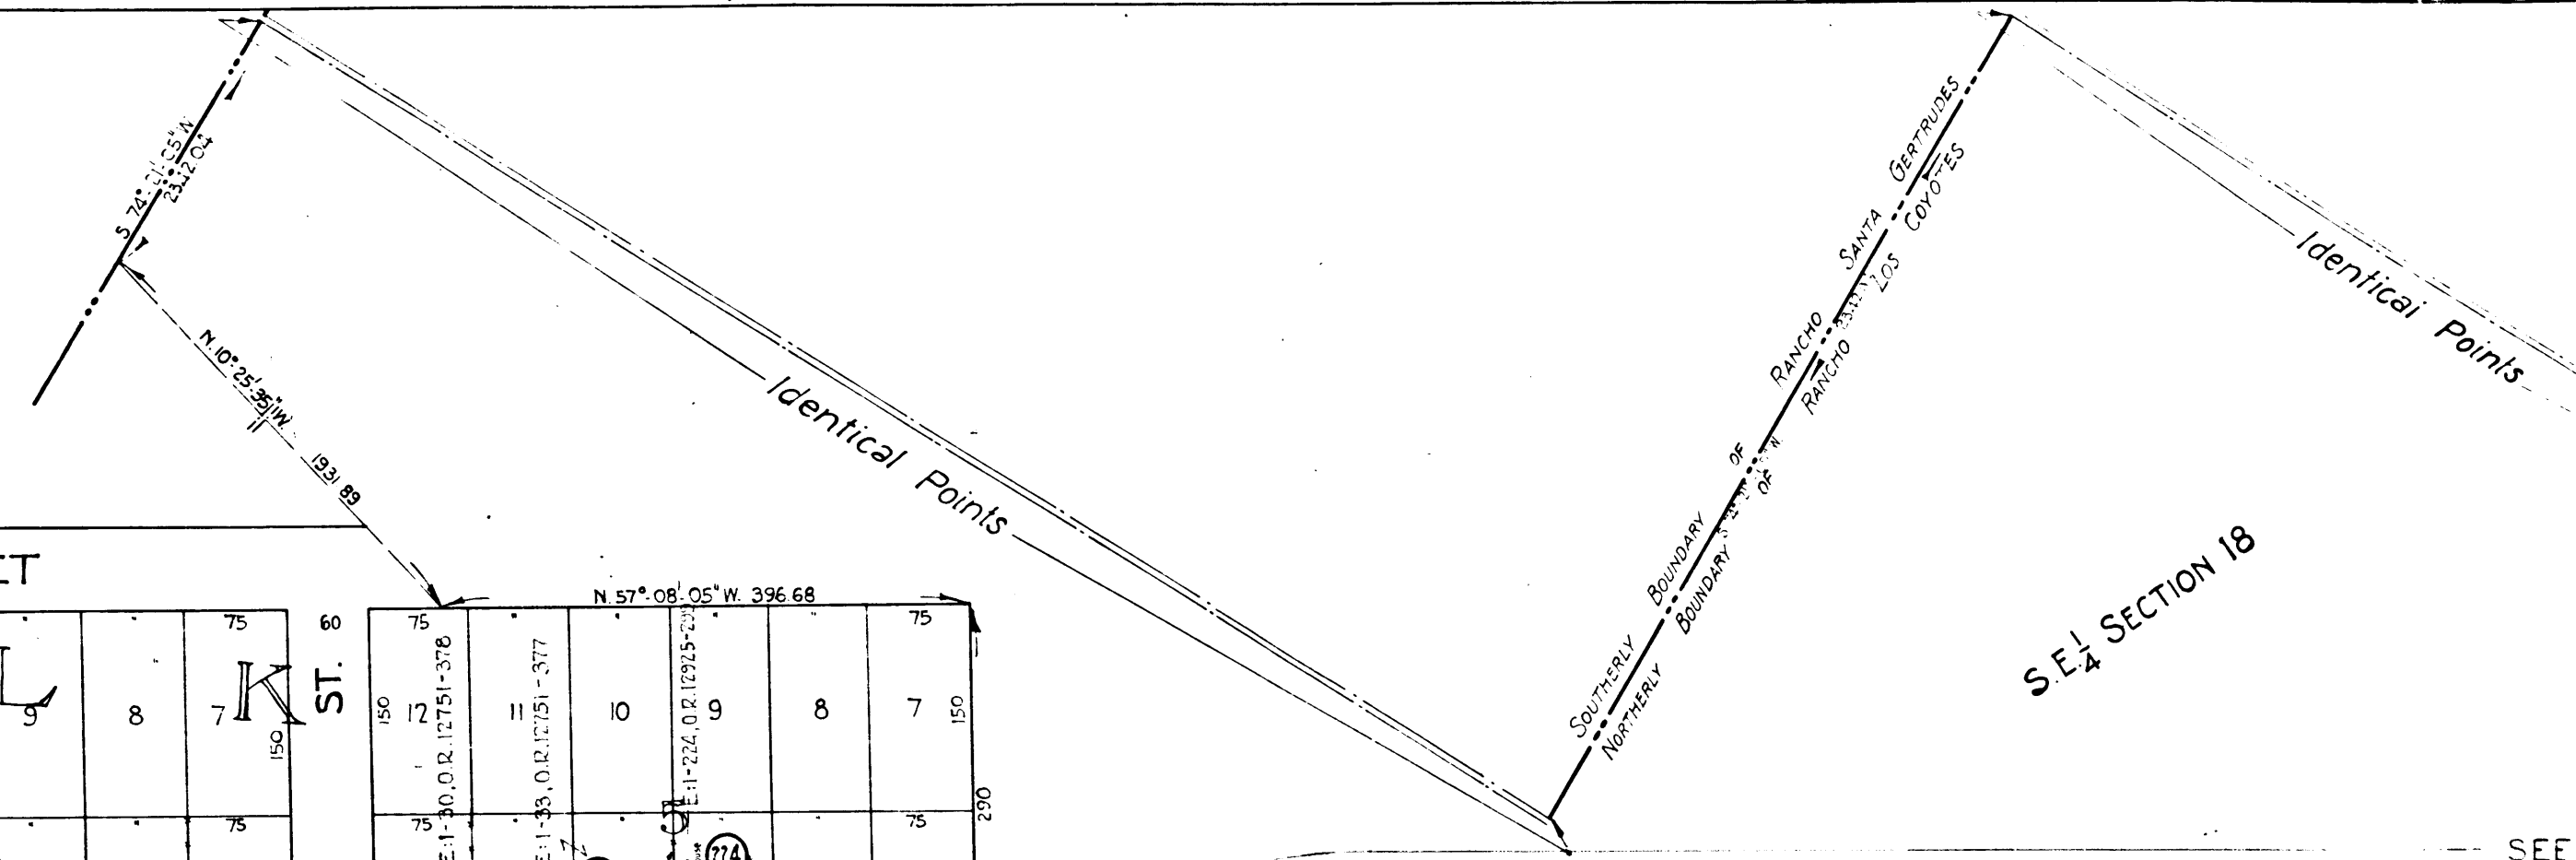

SEE SECTION 18

SEE C.F.

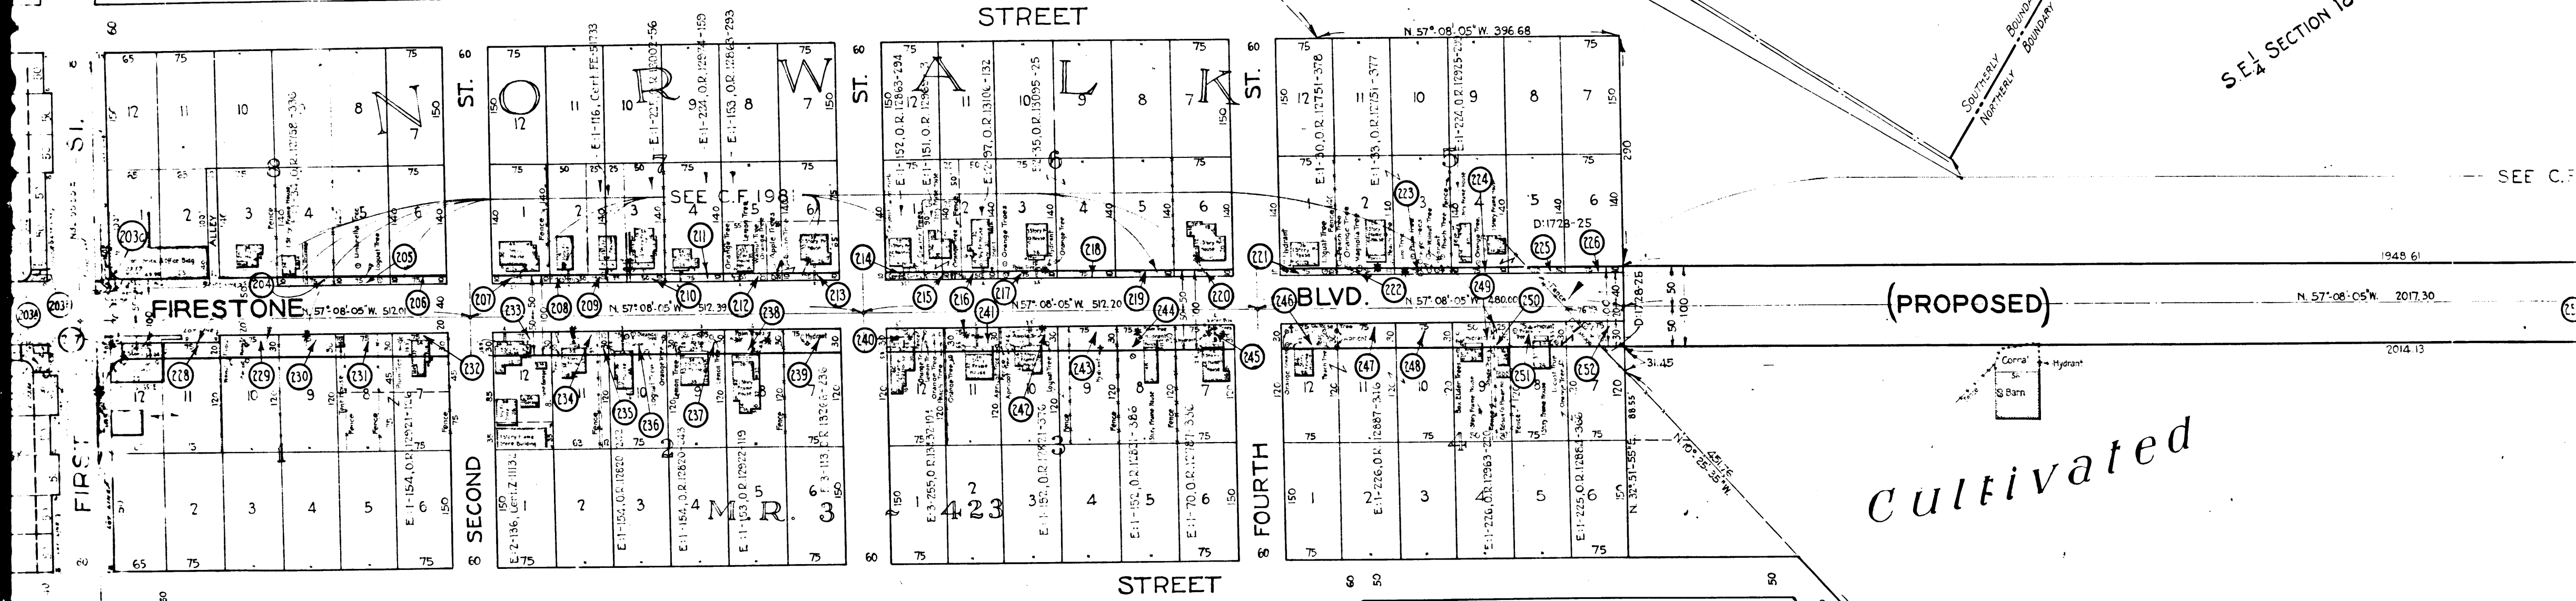

*cultivated*

# S O U T H E R N P A C I F I C



C.F. 1655 5-7

3

1742.13



Sag Sheet No 4

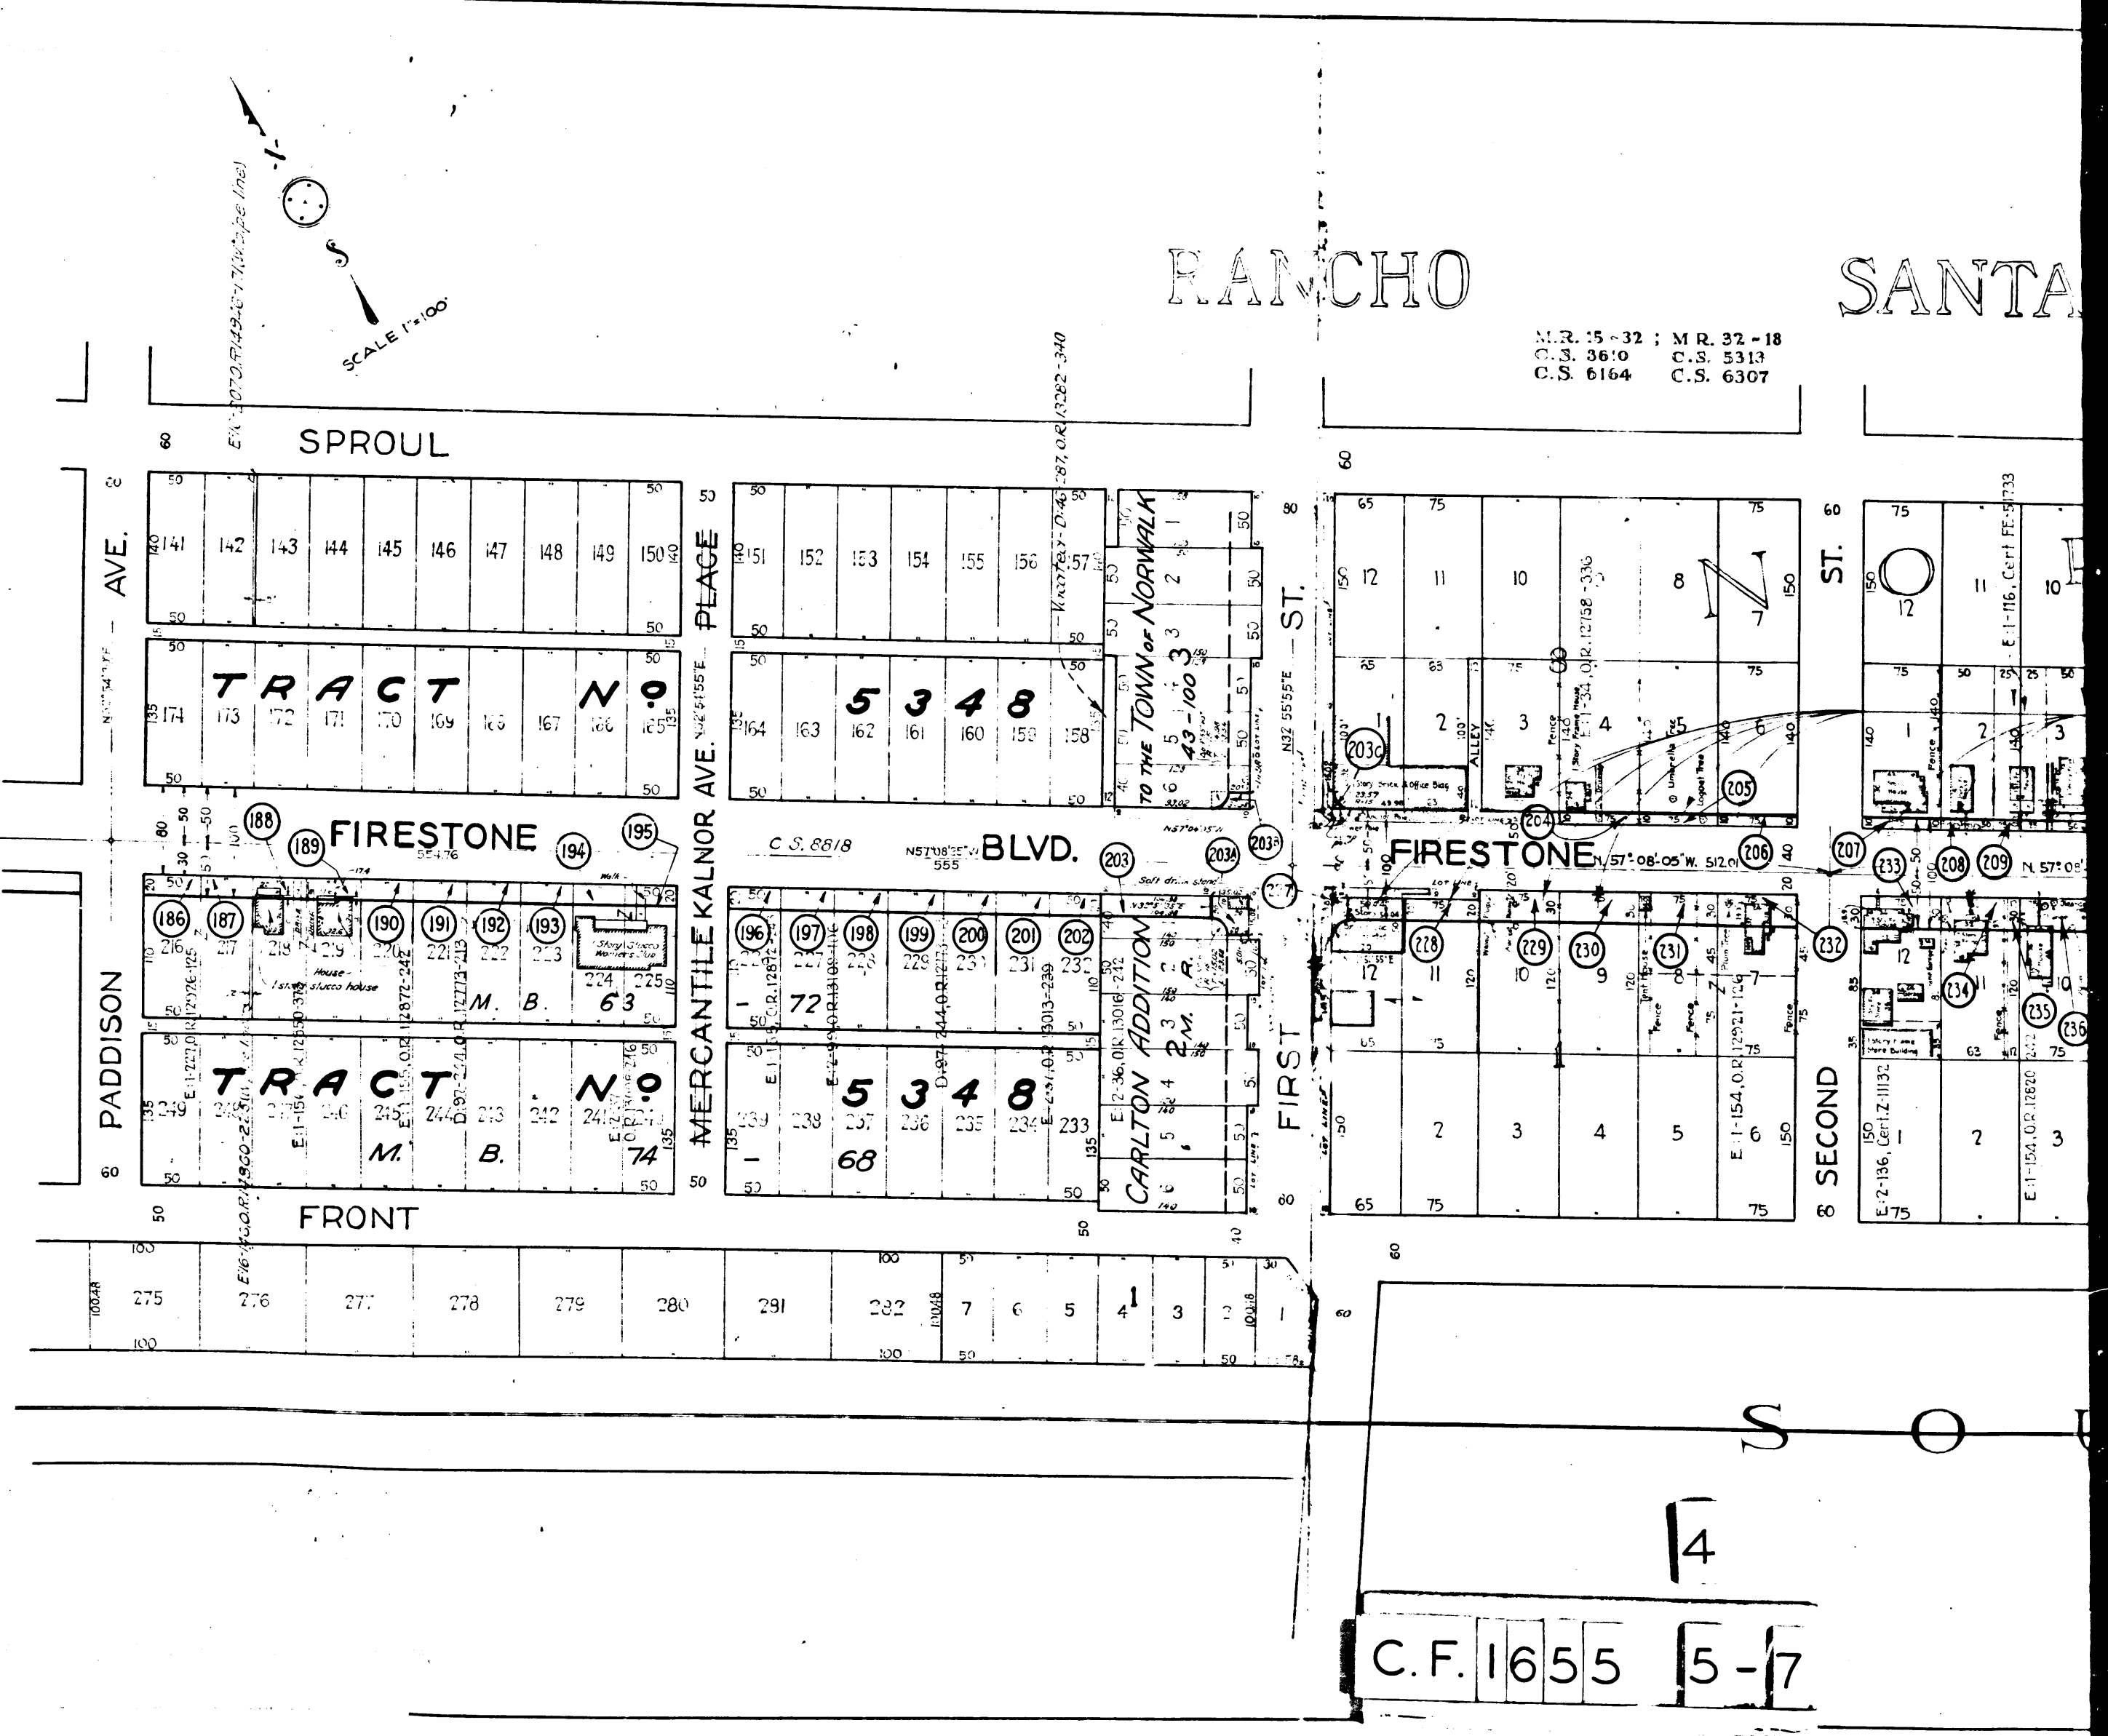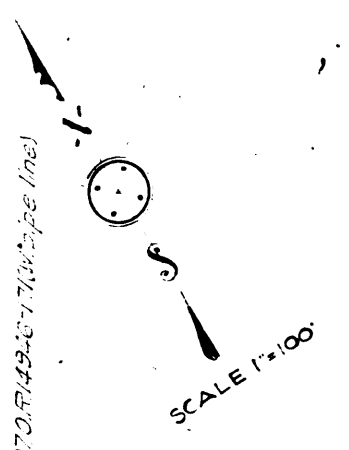

C.F. 1655 5-7

M.R. 15-32 ; M.R. 32-18  
C.S. 3610 C.S. 5313  
C.S. 6164 C.S. 6307