

# COYOTES

P 1 - 493 - 494

SW 1/4 SECTION 21

SCALE: 1" = 100'

Sec 21  
Sec 28  
T3S. R11W.

Pressure

NE 1/4 SECTION 28

BOULEVARD

NW 1/4 SECTION 28

L.S. 6-35

R A I L R O A D

C.F. 1655 6-7


SHEET 6 OF 7 SHEETS  
 A & I DISTRICT NO 41  
 DRAWN BY J. WELLS MARCH 1924  
 TRACED BY WELLS & WATKINSON MARCH 1924  
 CHECKED BY MULFORD WOODY OCTOBER 1924

SHEET 6 OF 7 SHEETS


See Sheet No. 7

1014  
957  
VENICO  
MILWAUKEE

WELLS & WATKINSON

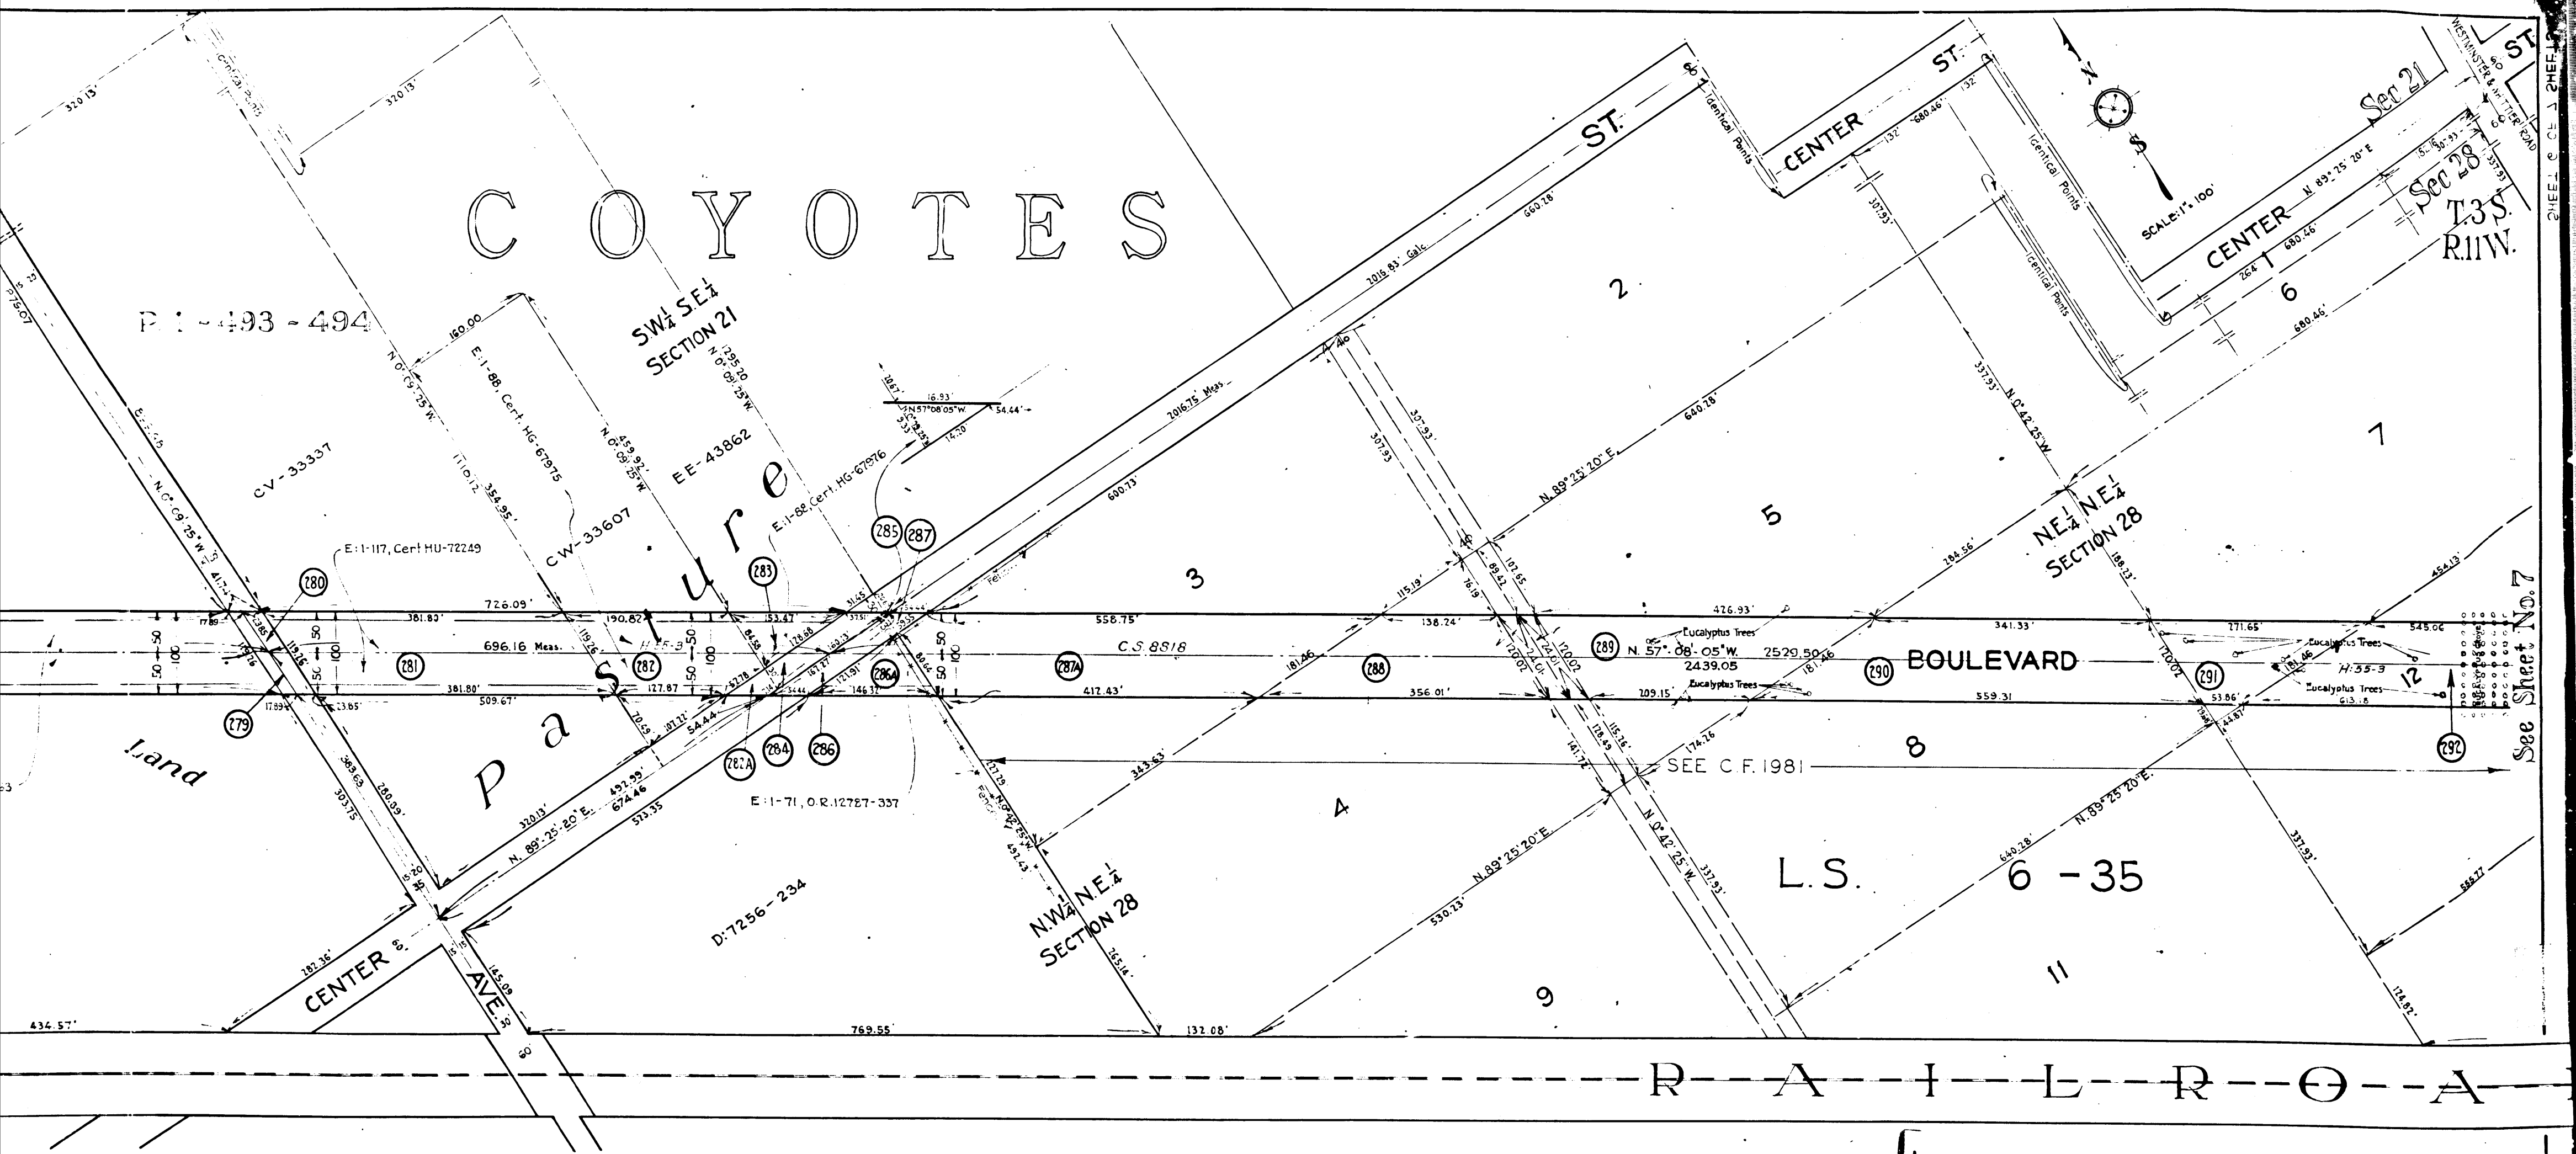

NW 1/4 SW 1/4 SECTION 21

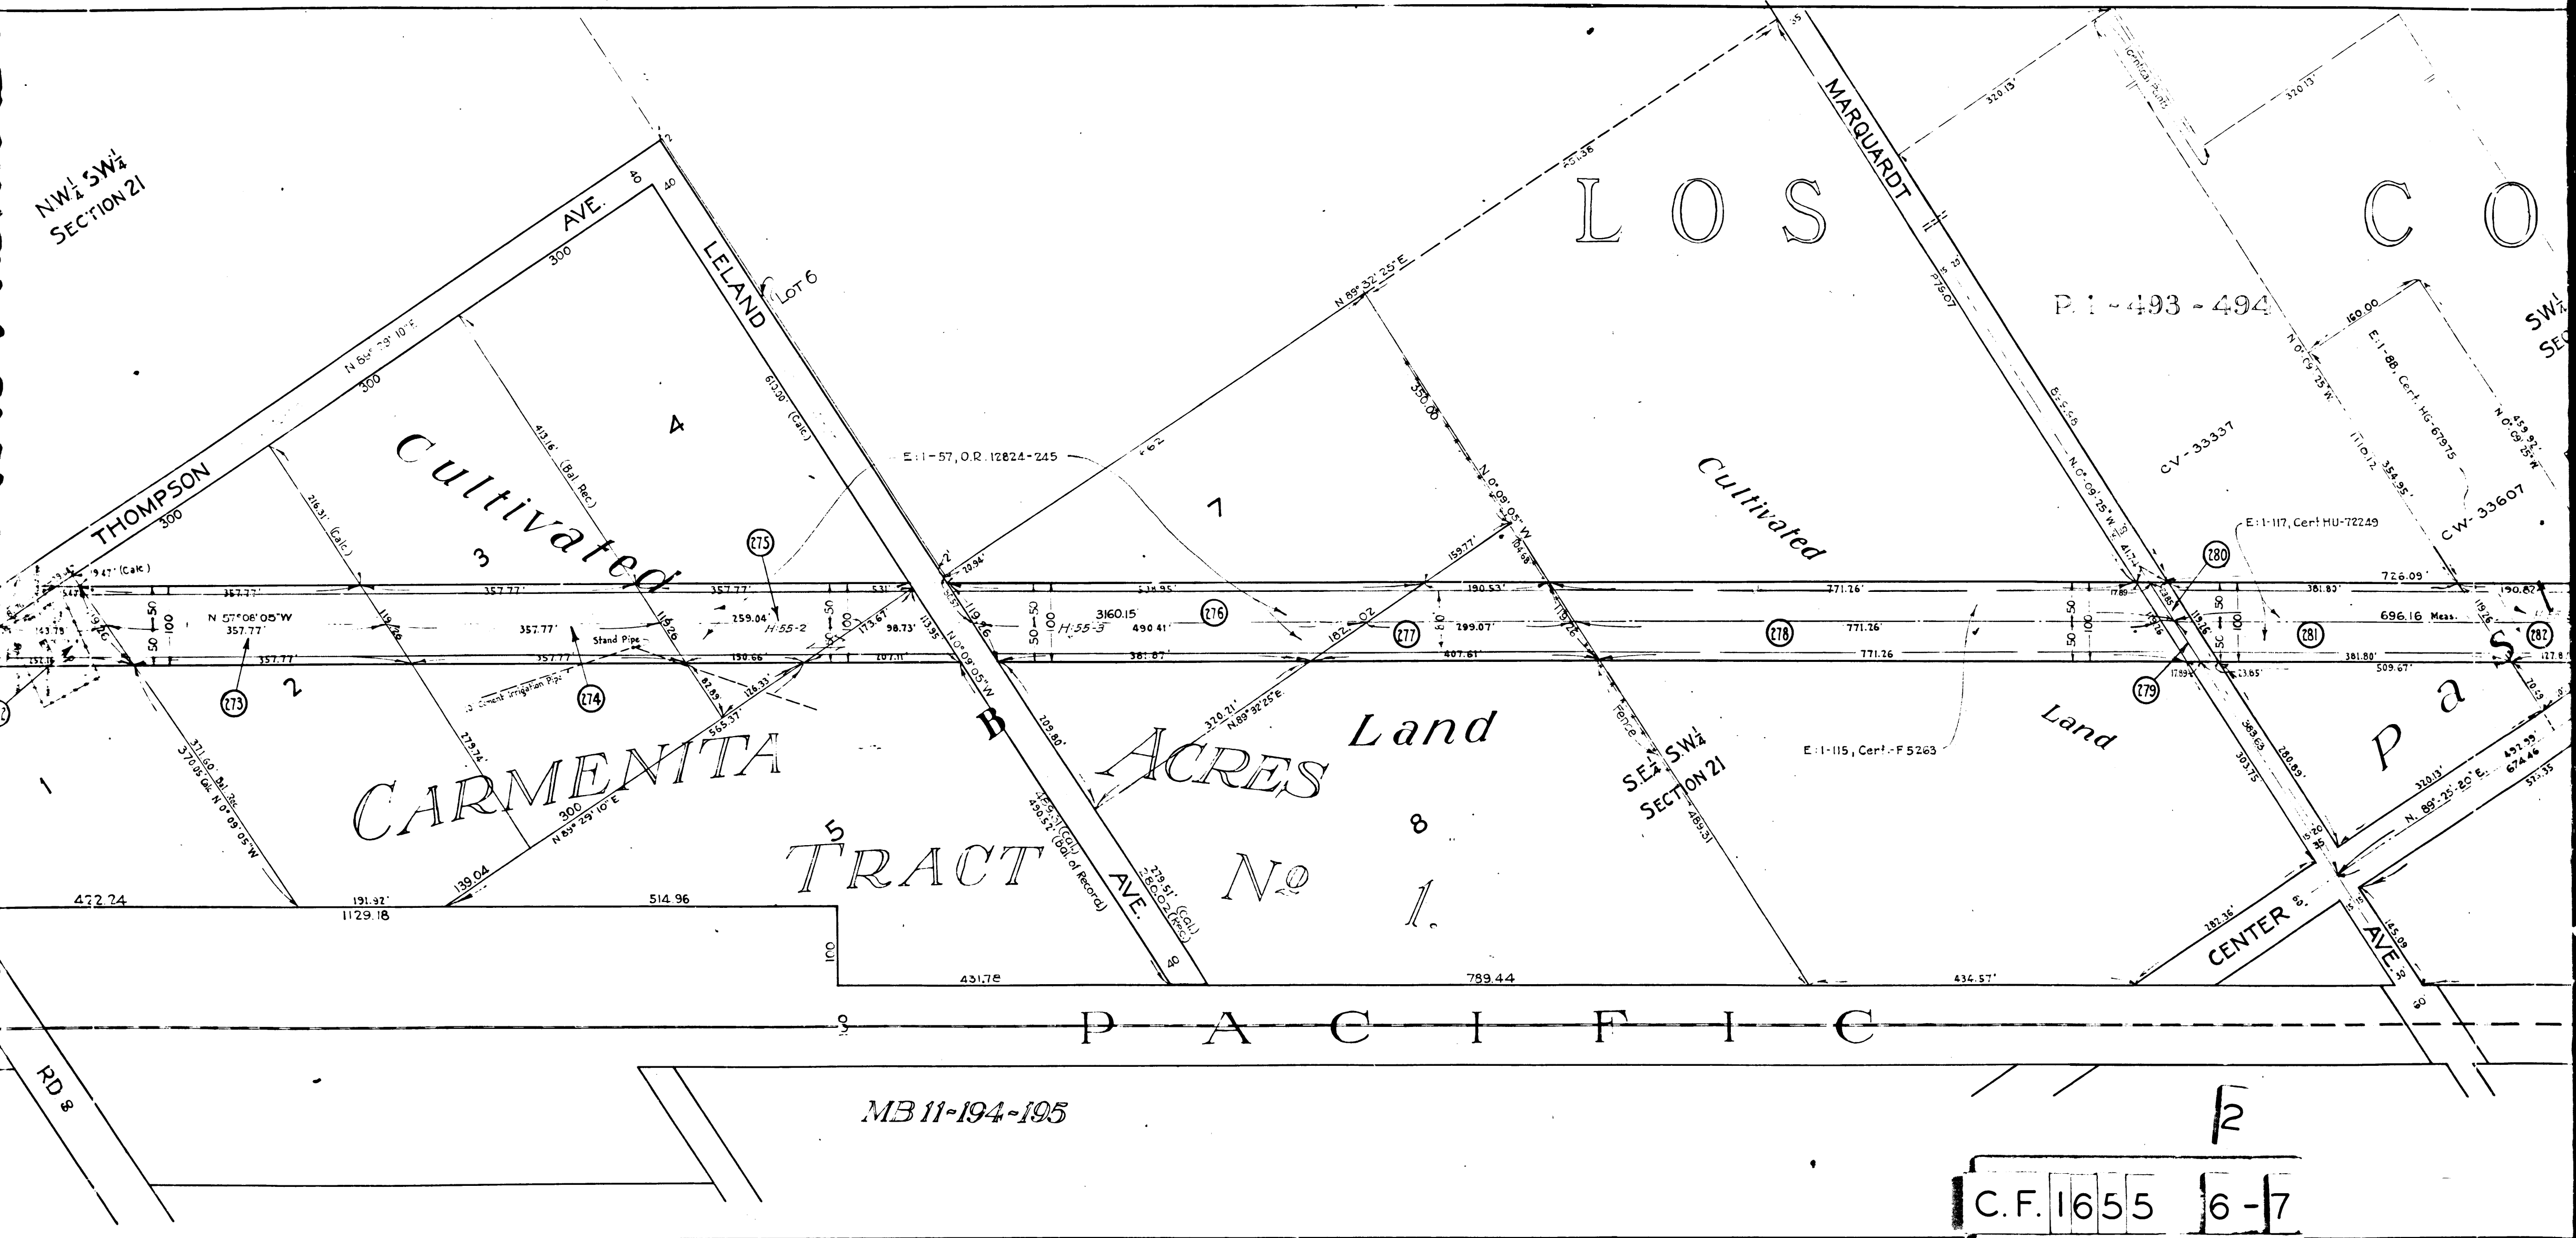

CARMENITA TRACT No 1


LOS COWS

P. 1-493-494

SE 1/4 SW 1/4 SECTION 21

MB 11-194-195

C.F. 1655 6-7

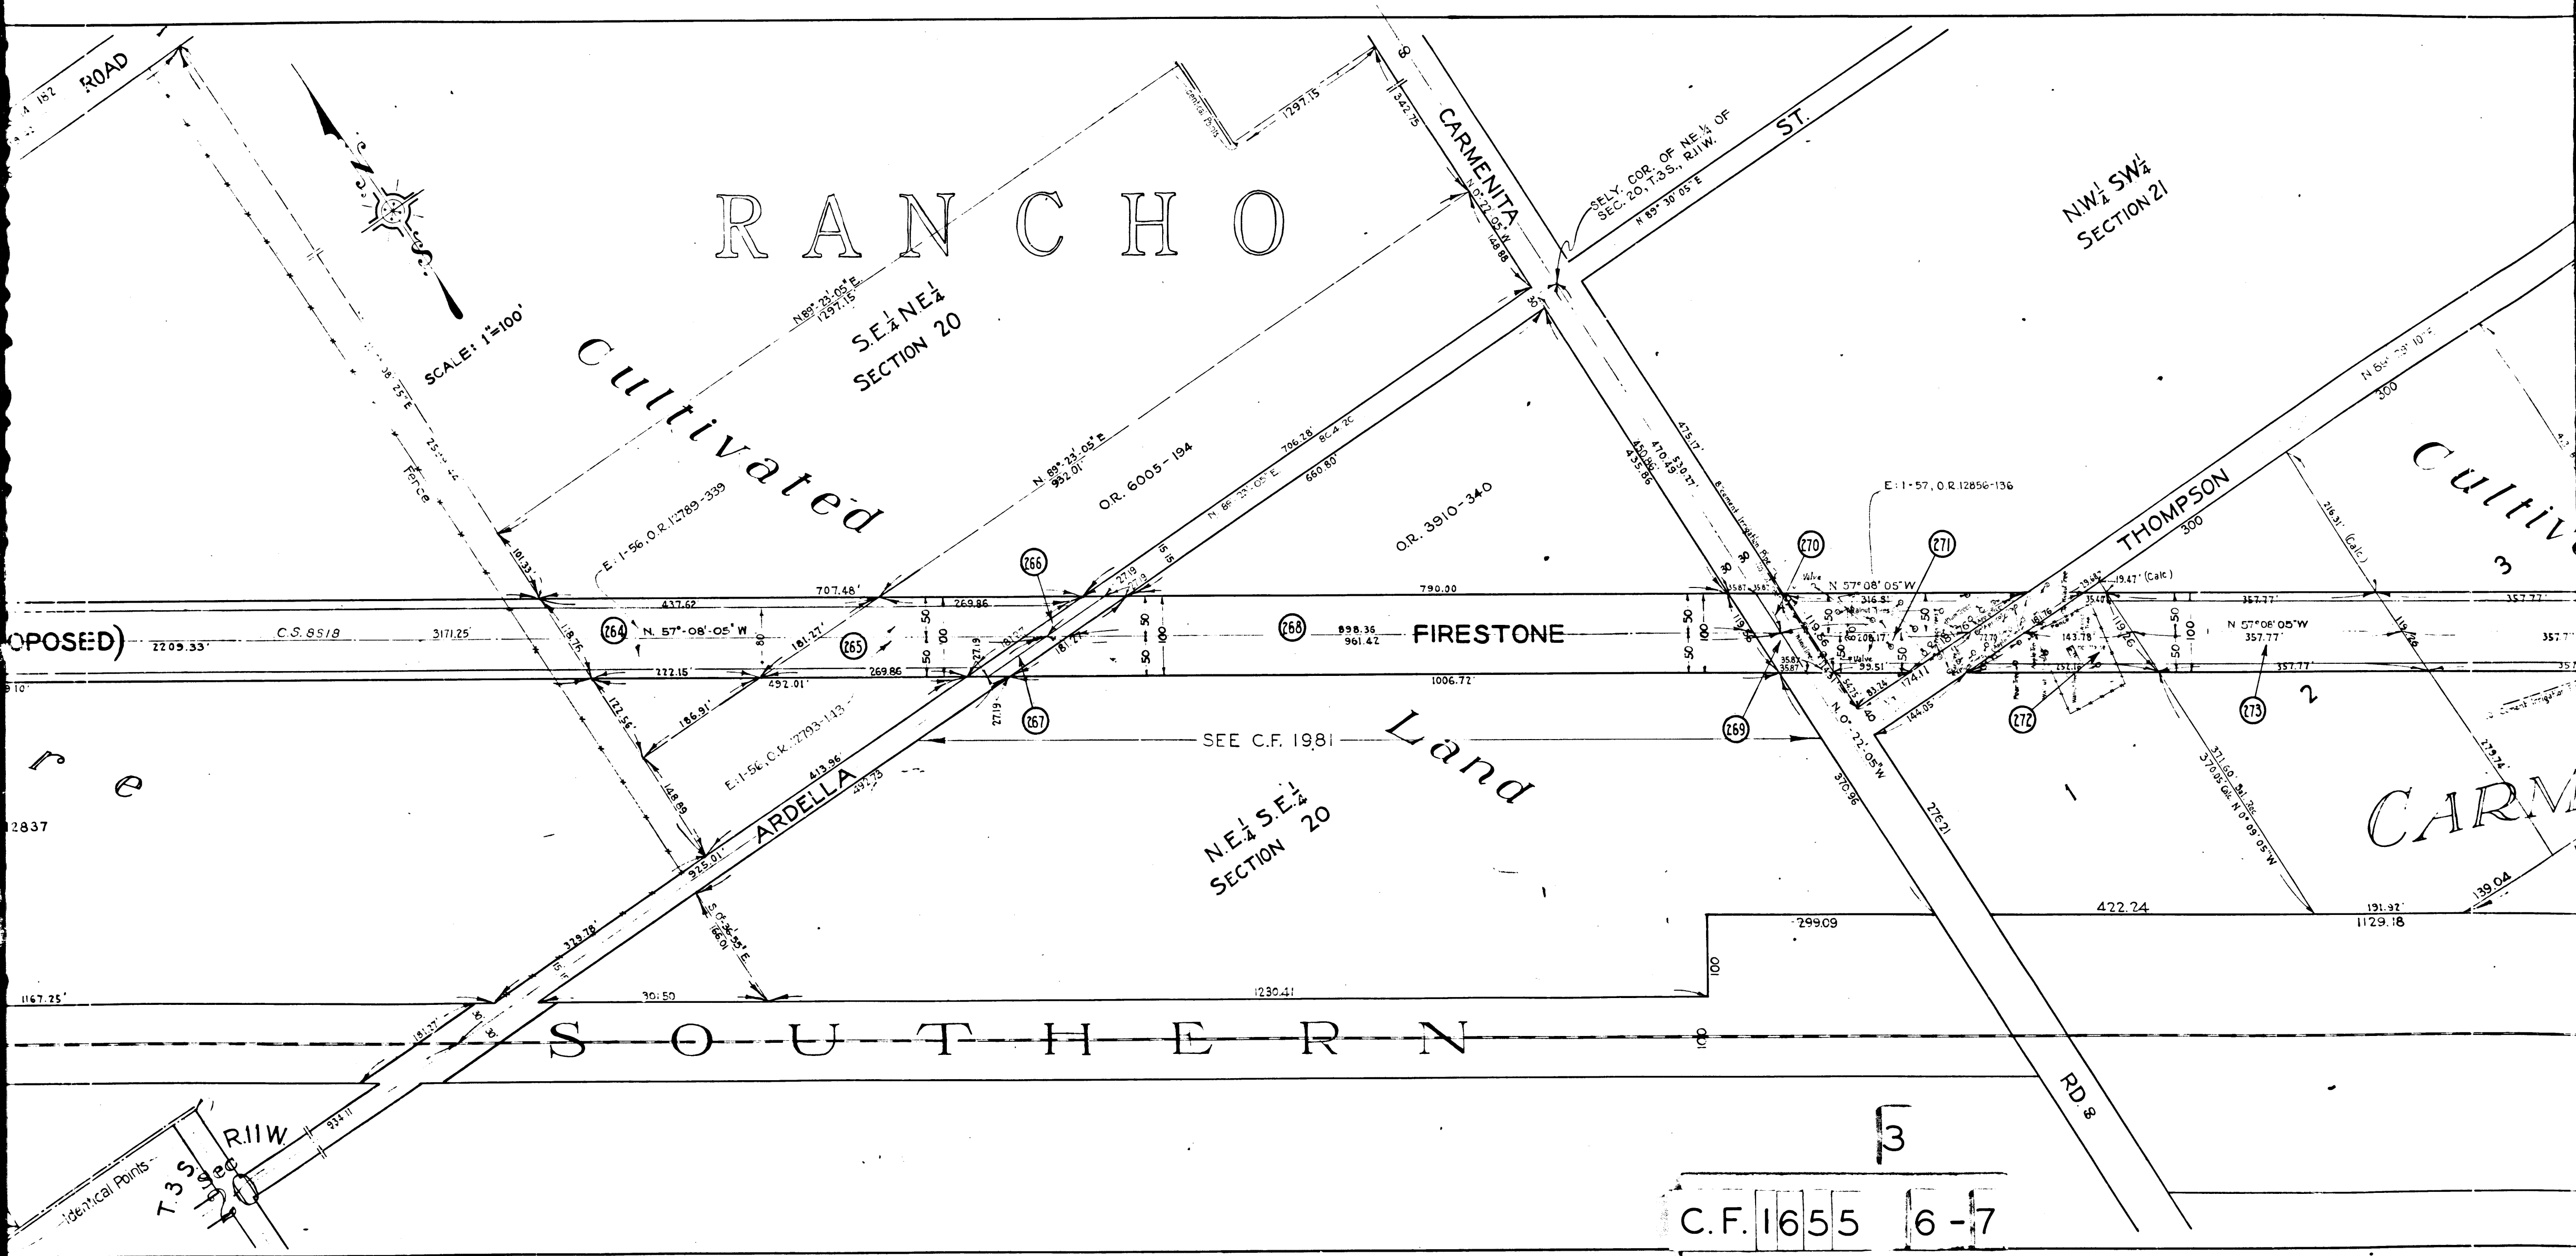

C.F. 1655 6-7

SECTION LINE

SECTION LINE 1319.42  
N 85° 31' 45" E 1299.50

SECTION LINE 1319.42  
N 85° 31' 45" E 1299.50

RANCHO

SCALE: 1"=100'

SE 1/4 NE 1/4 SECTION 20

CARMENITA

Cultivated

SW 1/4 NE 1/4 SECTION 20

OR. 3910-340

See Sheet 1705

TRACT NO. 681

M.B. 15-133

AVENUE

(263) (PROPOSED)



FIRESTONE

NE 1/4 SE 1/4 SECTION 20

Land

S O U T H E R N

C.F. 1655 4 6-7

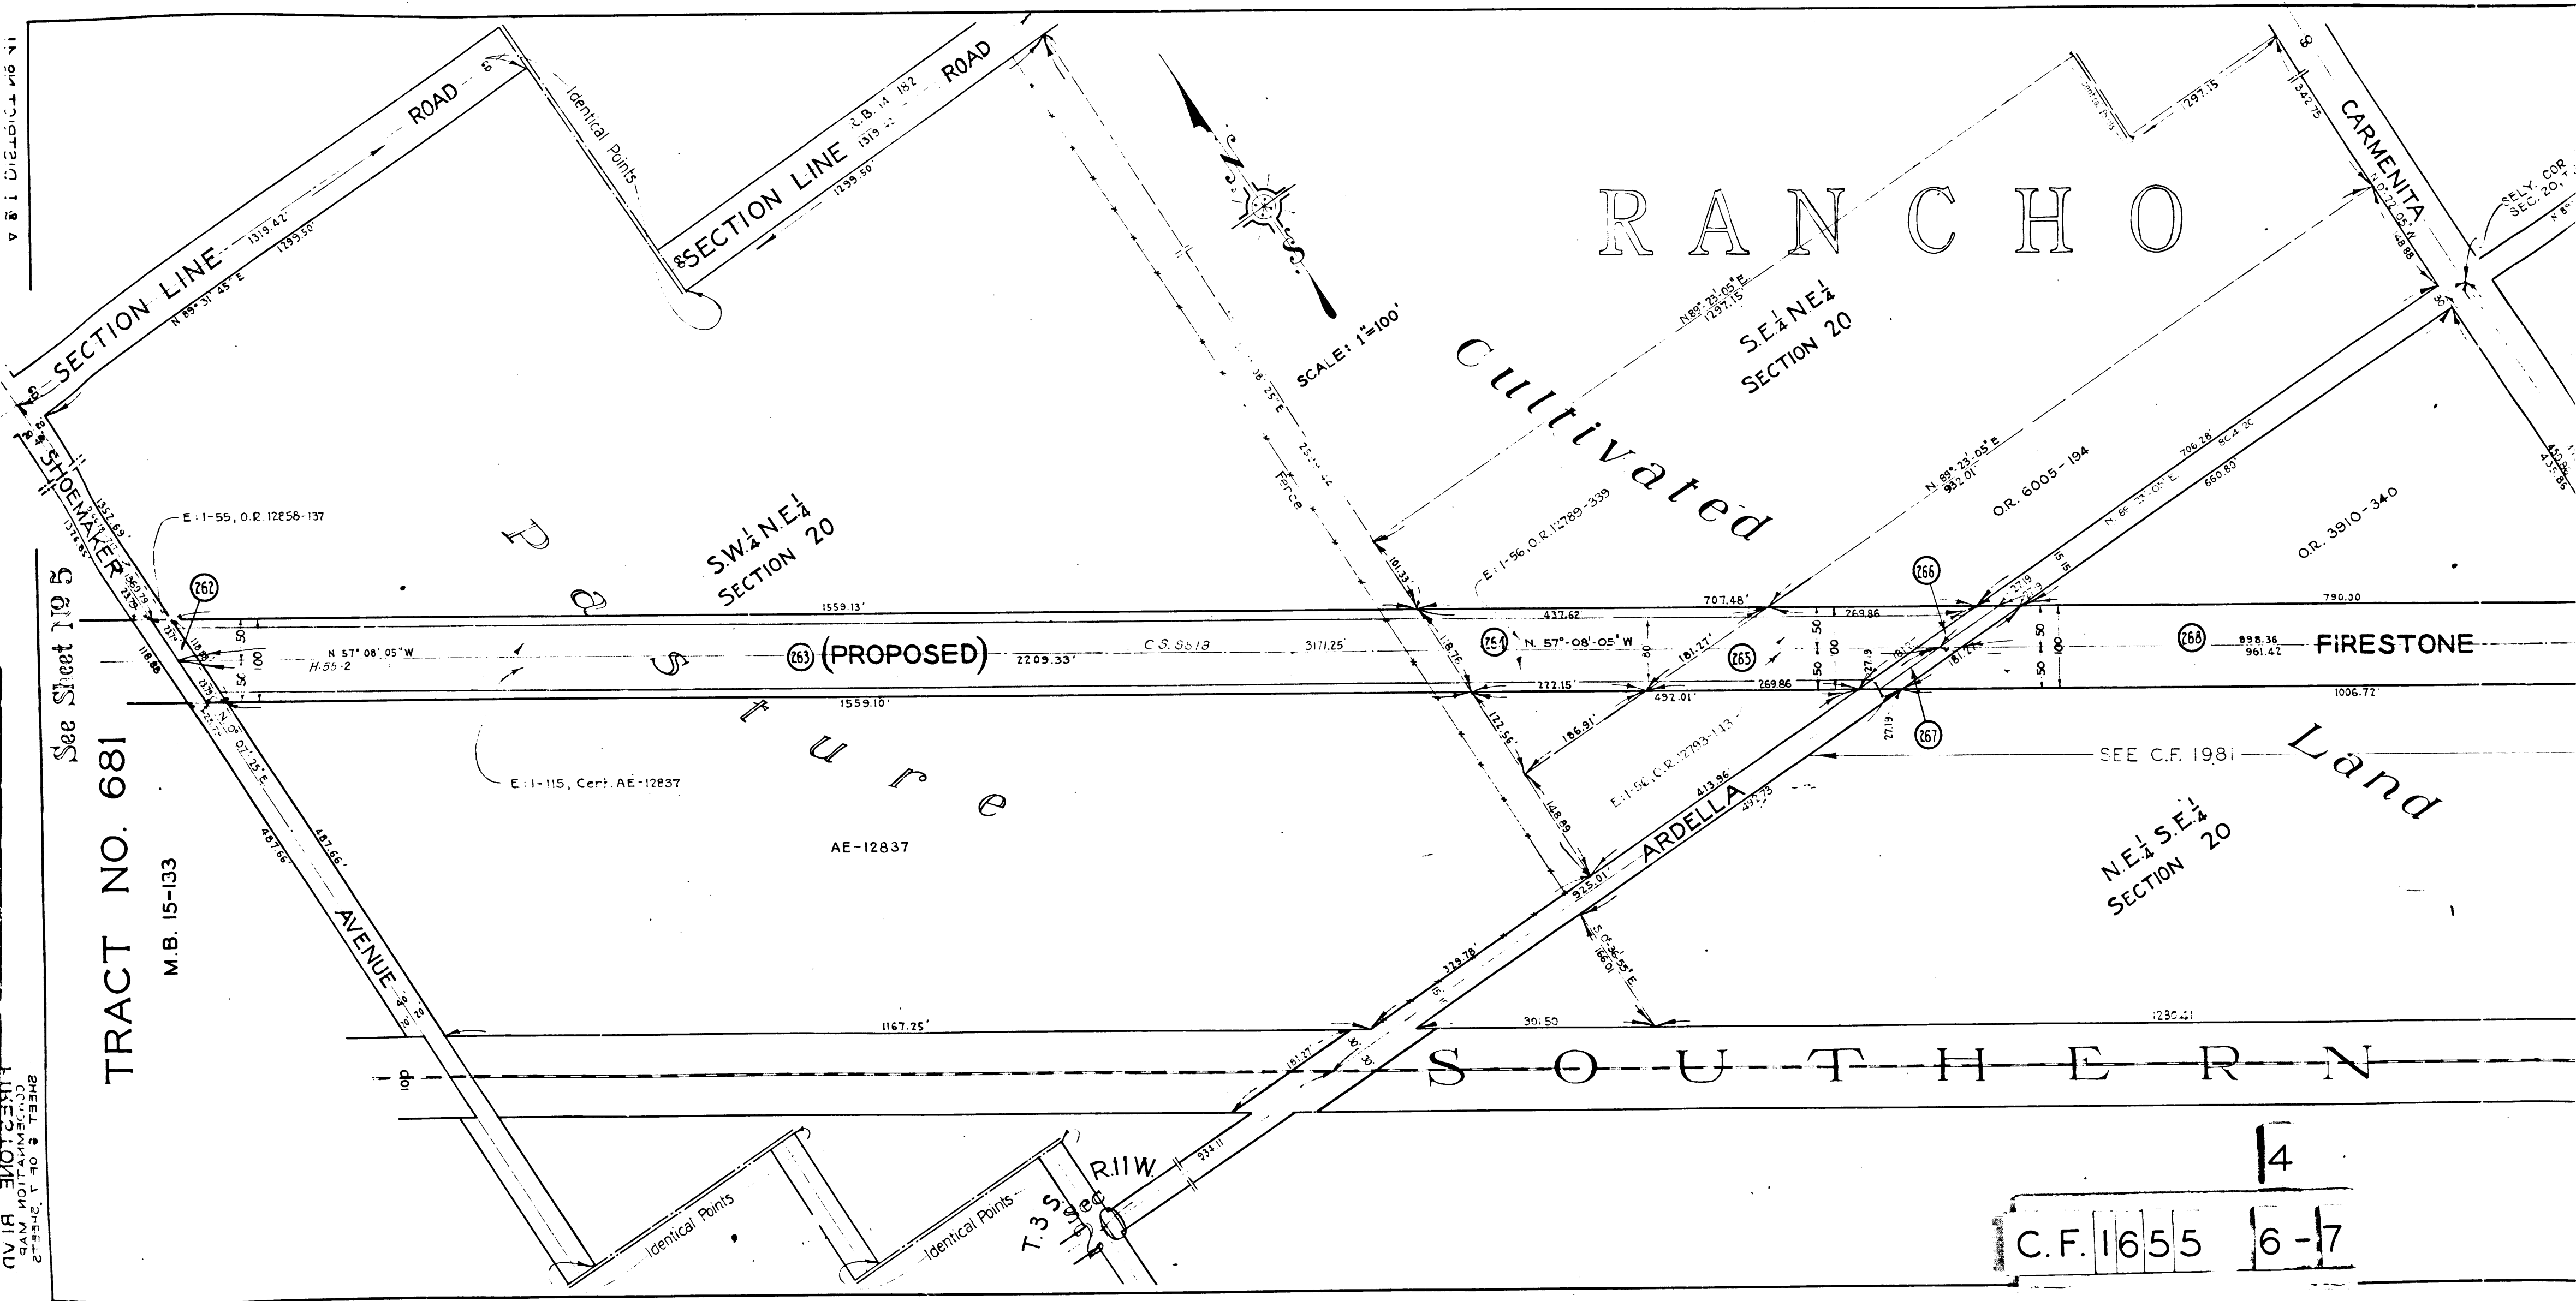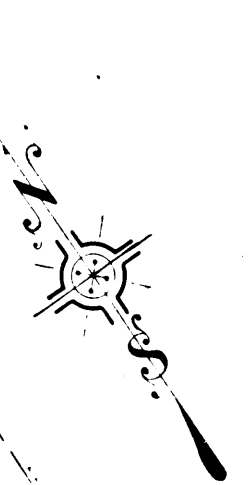

SHEET NO. 1 OF 2 SHEETS  
SECTION 20