

LAKWOOD BLVD.
 MAP OF
~~COLLEGE ROAD NO 2~~
 IN
 DOWNEY ROAD DISTRICT
 ROAD WIDTH 40 FT.

SURVEYED IN FEB. 1891
 HARRY F. STAFFORD. COUNTY SURVEYOR


COUNTY SURVEYORS MAP NO. 3258

SCALE: 5 CHS. - 1 INCH
 I.M. 33


FOR CHANGE OF STREET NAMES SEE D.13-76
 DOWNEY CEMETERY RD. CHANGE TO FARLOW DR. D.49-91

RETRACED FROM THE OLD TRACING CLOTH
 ORIGINAL MAP WHICH HAS BEEN DISCARDED

RETRACED BY D.C. JANNPOULO, APR. 1958
 CHECKED BY R.J.B.

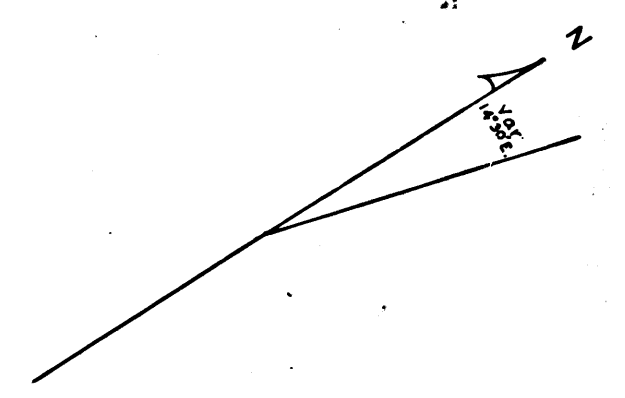

Note: Distances shown in () as well as arrow heads and current street names are penciled notations off the original map.

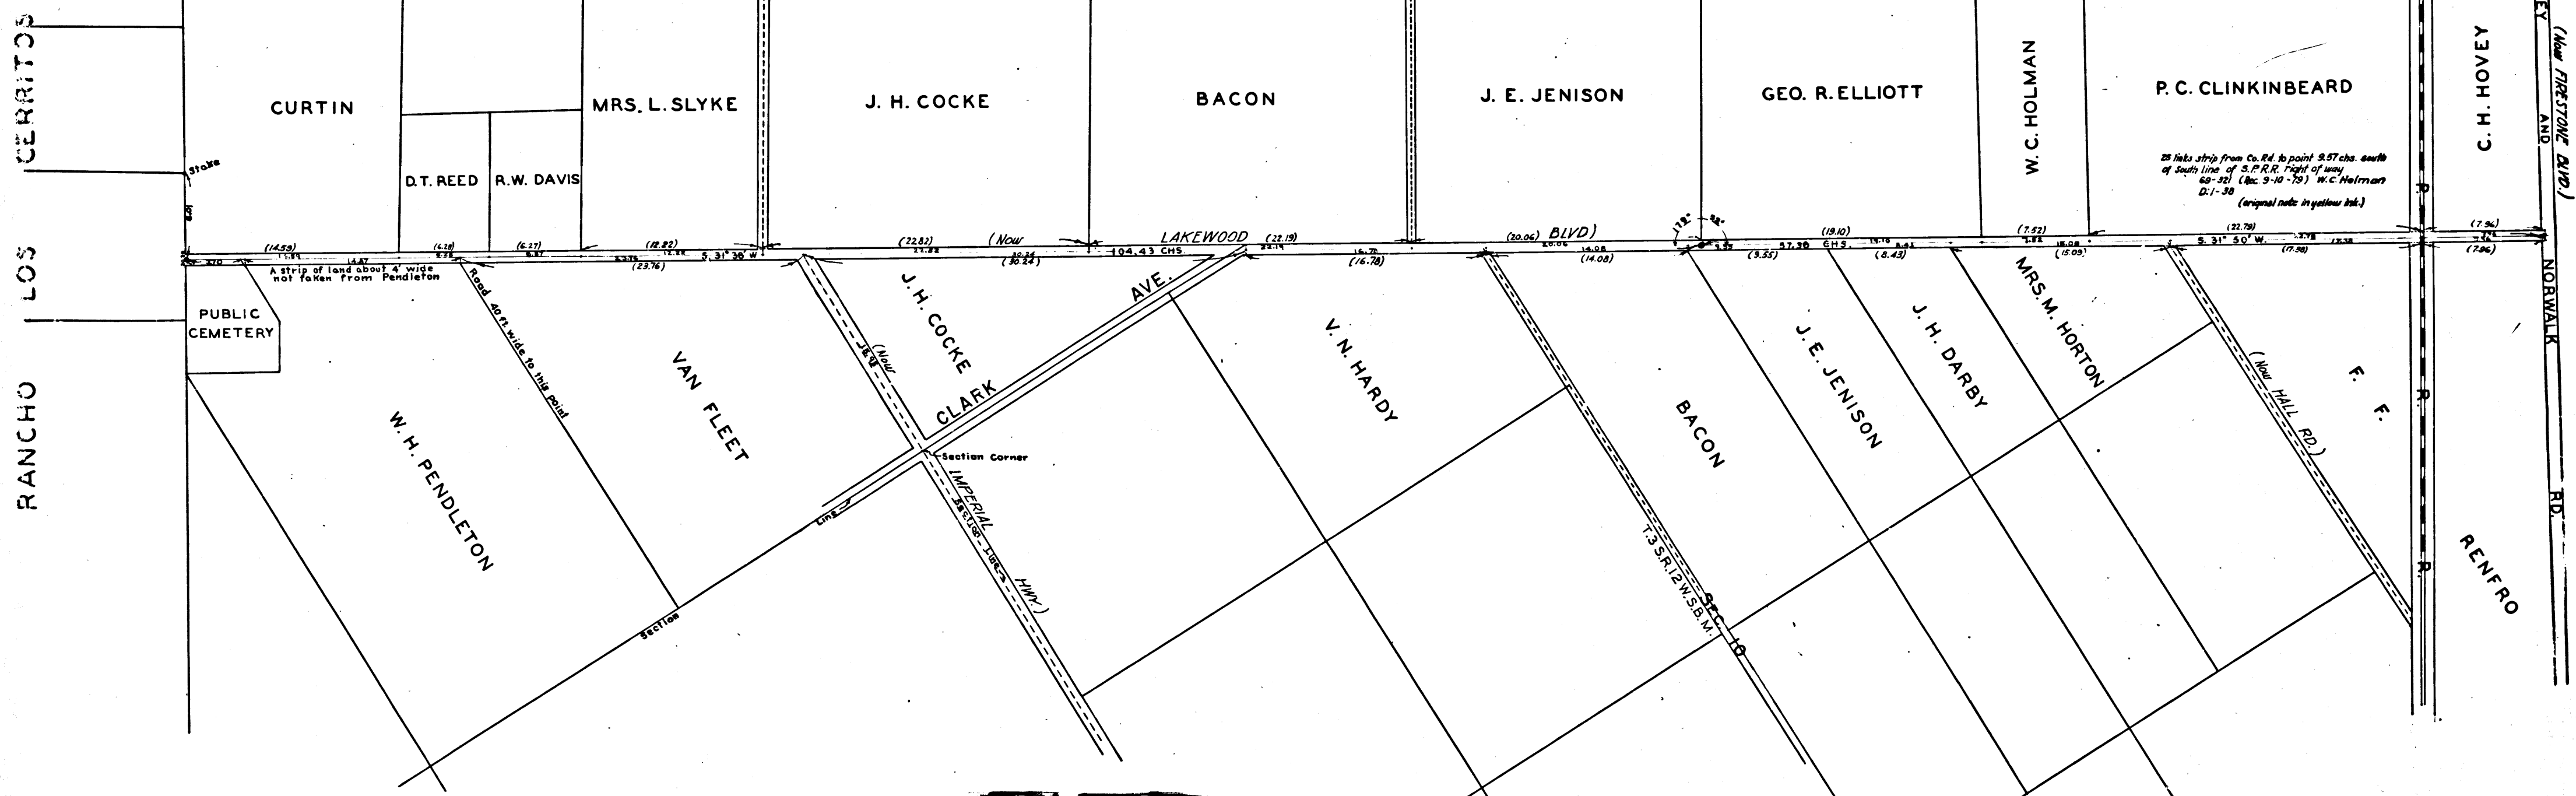

CS 3258