

Part of  
**COLORADO BLVD.**  
~~Eagle Rock Road~~

March 26-1897 E.T. Wright Co. Sur.

Nicholson Dep.


Scale 1"=200' F.B. 13-31

COUNTY SURVEYORS MAP NO. 3420

See F.M. 17783 ~ I.M. 41

RETRACED FROM THE WHITE BOND PAPER  
 ORIGINAL MAP WHICH HAS BEEN DISCARDED.

RETRACED BY T. KARDOS OCT. 1957  
 CHECKED BY R. J. B.

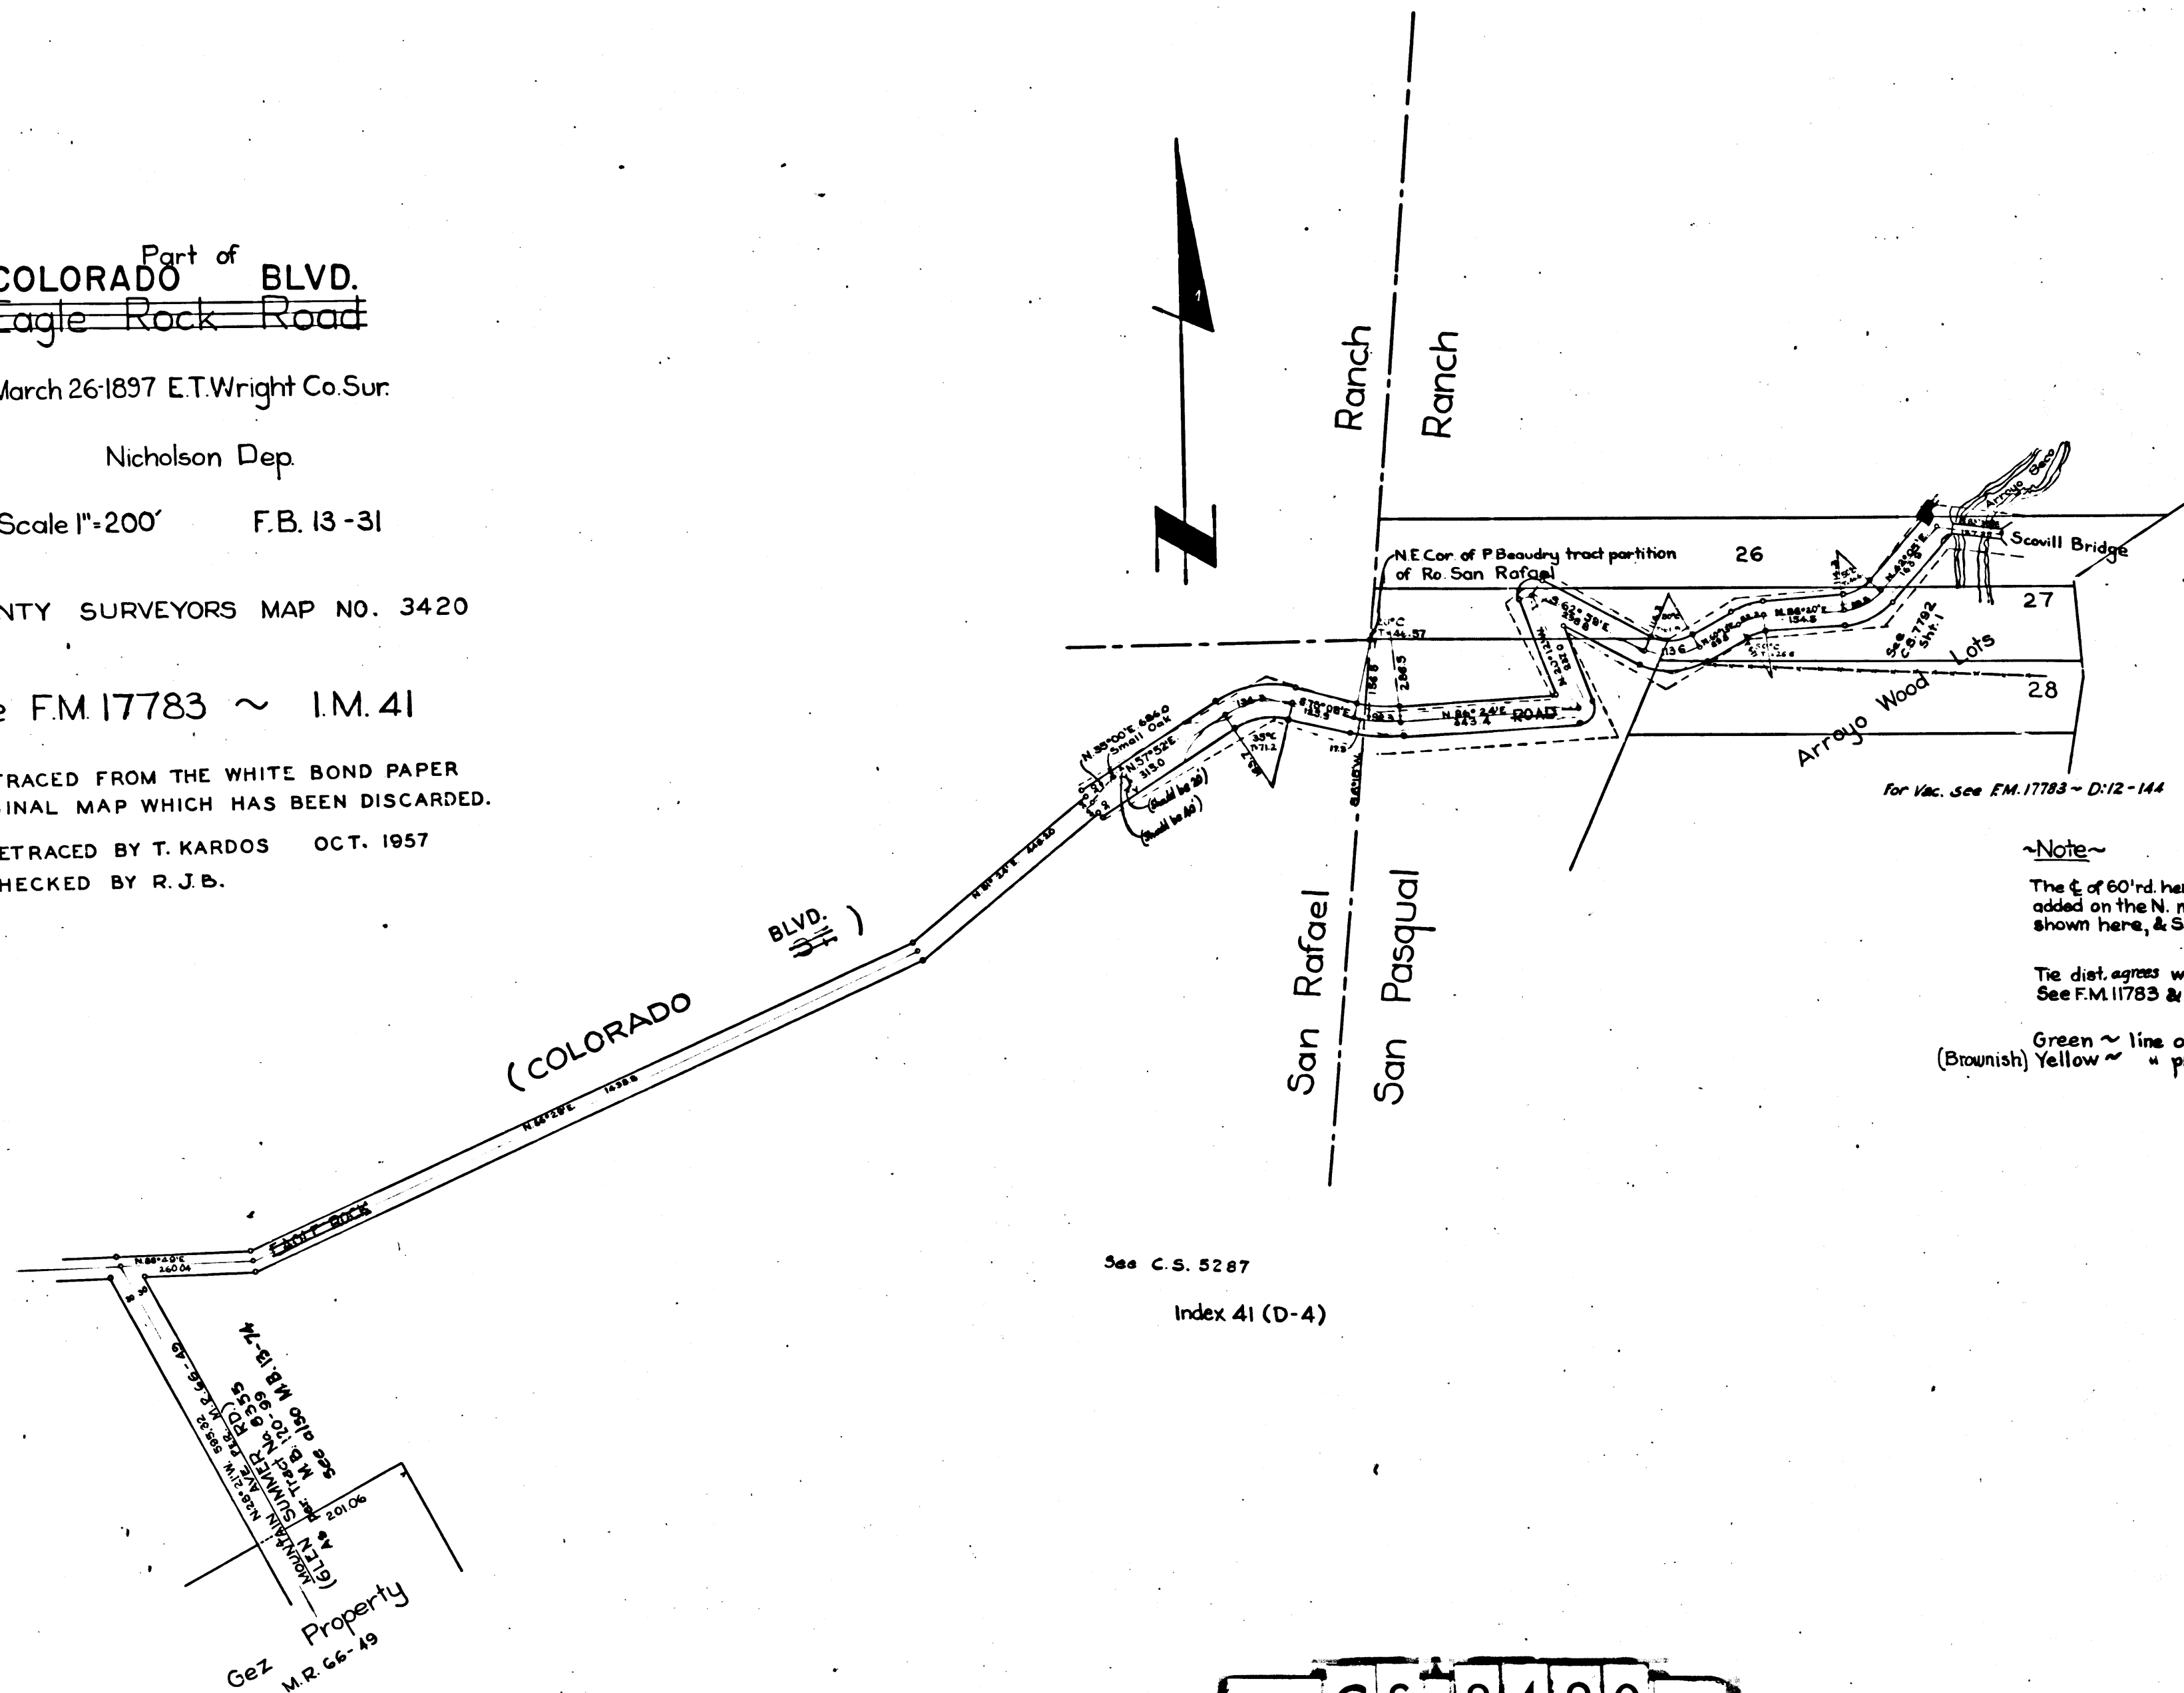

For Vac. See F.M. 17783 ~ D:12-144

~Note~

The C. of 60' rd. here is really C. of 40' rd., the extra 20' being added on the N. making N. line of rd. 40' from red line shown here, & S. line 20' from red line. See M.R. 66-49 Co. Surv. 4/13/12 @

Tie dist. agrees with this; also does L.A. Hwy Comm. See F.M. 11783 & Cheviotdale Tr. M.B. 13-74-75

Green ~ line of deed in Escrow.  
 (Brownish) Yellow ~ " present traveled road.

See C.S. 5287

Index 41 (D-4)

CSI 3420