

MAP OF PORTION OF SCOTT TRACT

(M.R. 43-47, M.R. 17-15)

IN
SAN RAFAEL
(P. 3-220, C.F. 61)

SHOWING
THOMPSON AVE.

(D. 17-78)

January 1911

Ivory B. Noble County Surveyor.


COUNTY SURVEYORS MAP NO 3631

Scale
1 inch = 200 feet.



FIELD WORK Shroeps
PLATTED BY Wirtles
TRACED BY "
CHECKED BY Roodel.

F.B. 42-35
I.M. 40, & 52

C	S	3	6	3	1
A	1	OF	B	2	

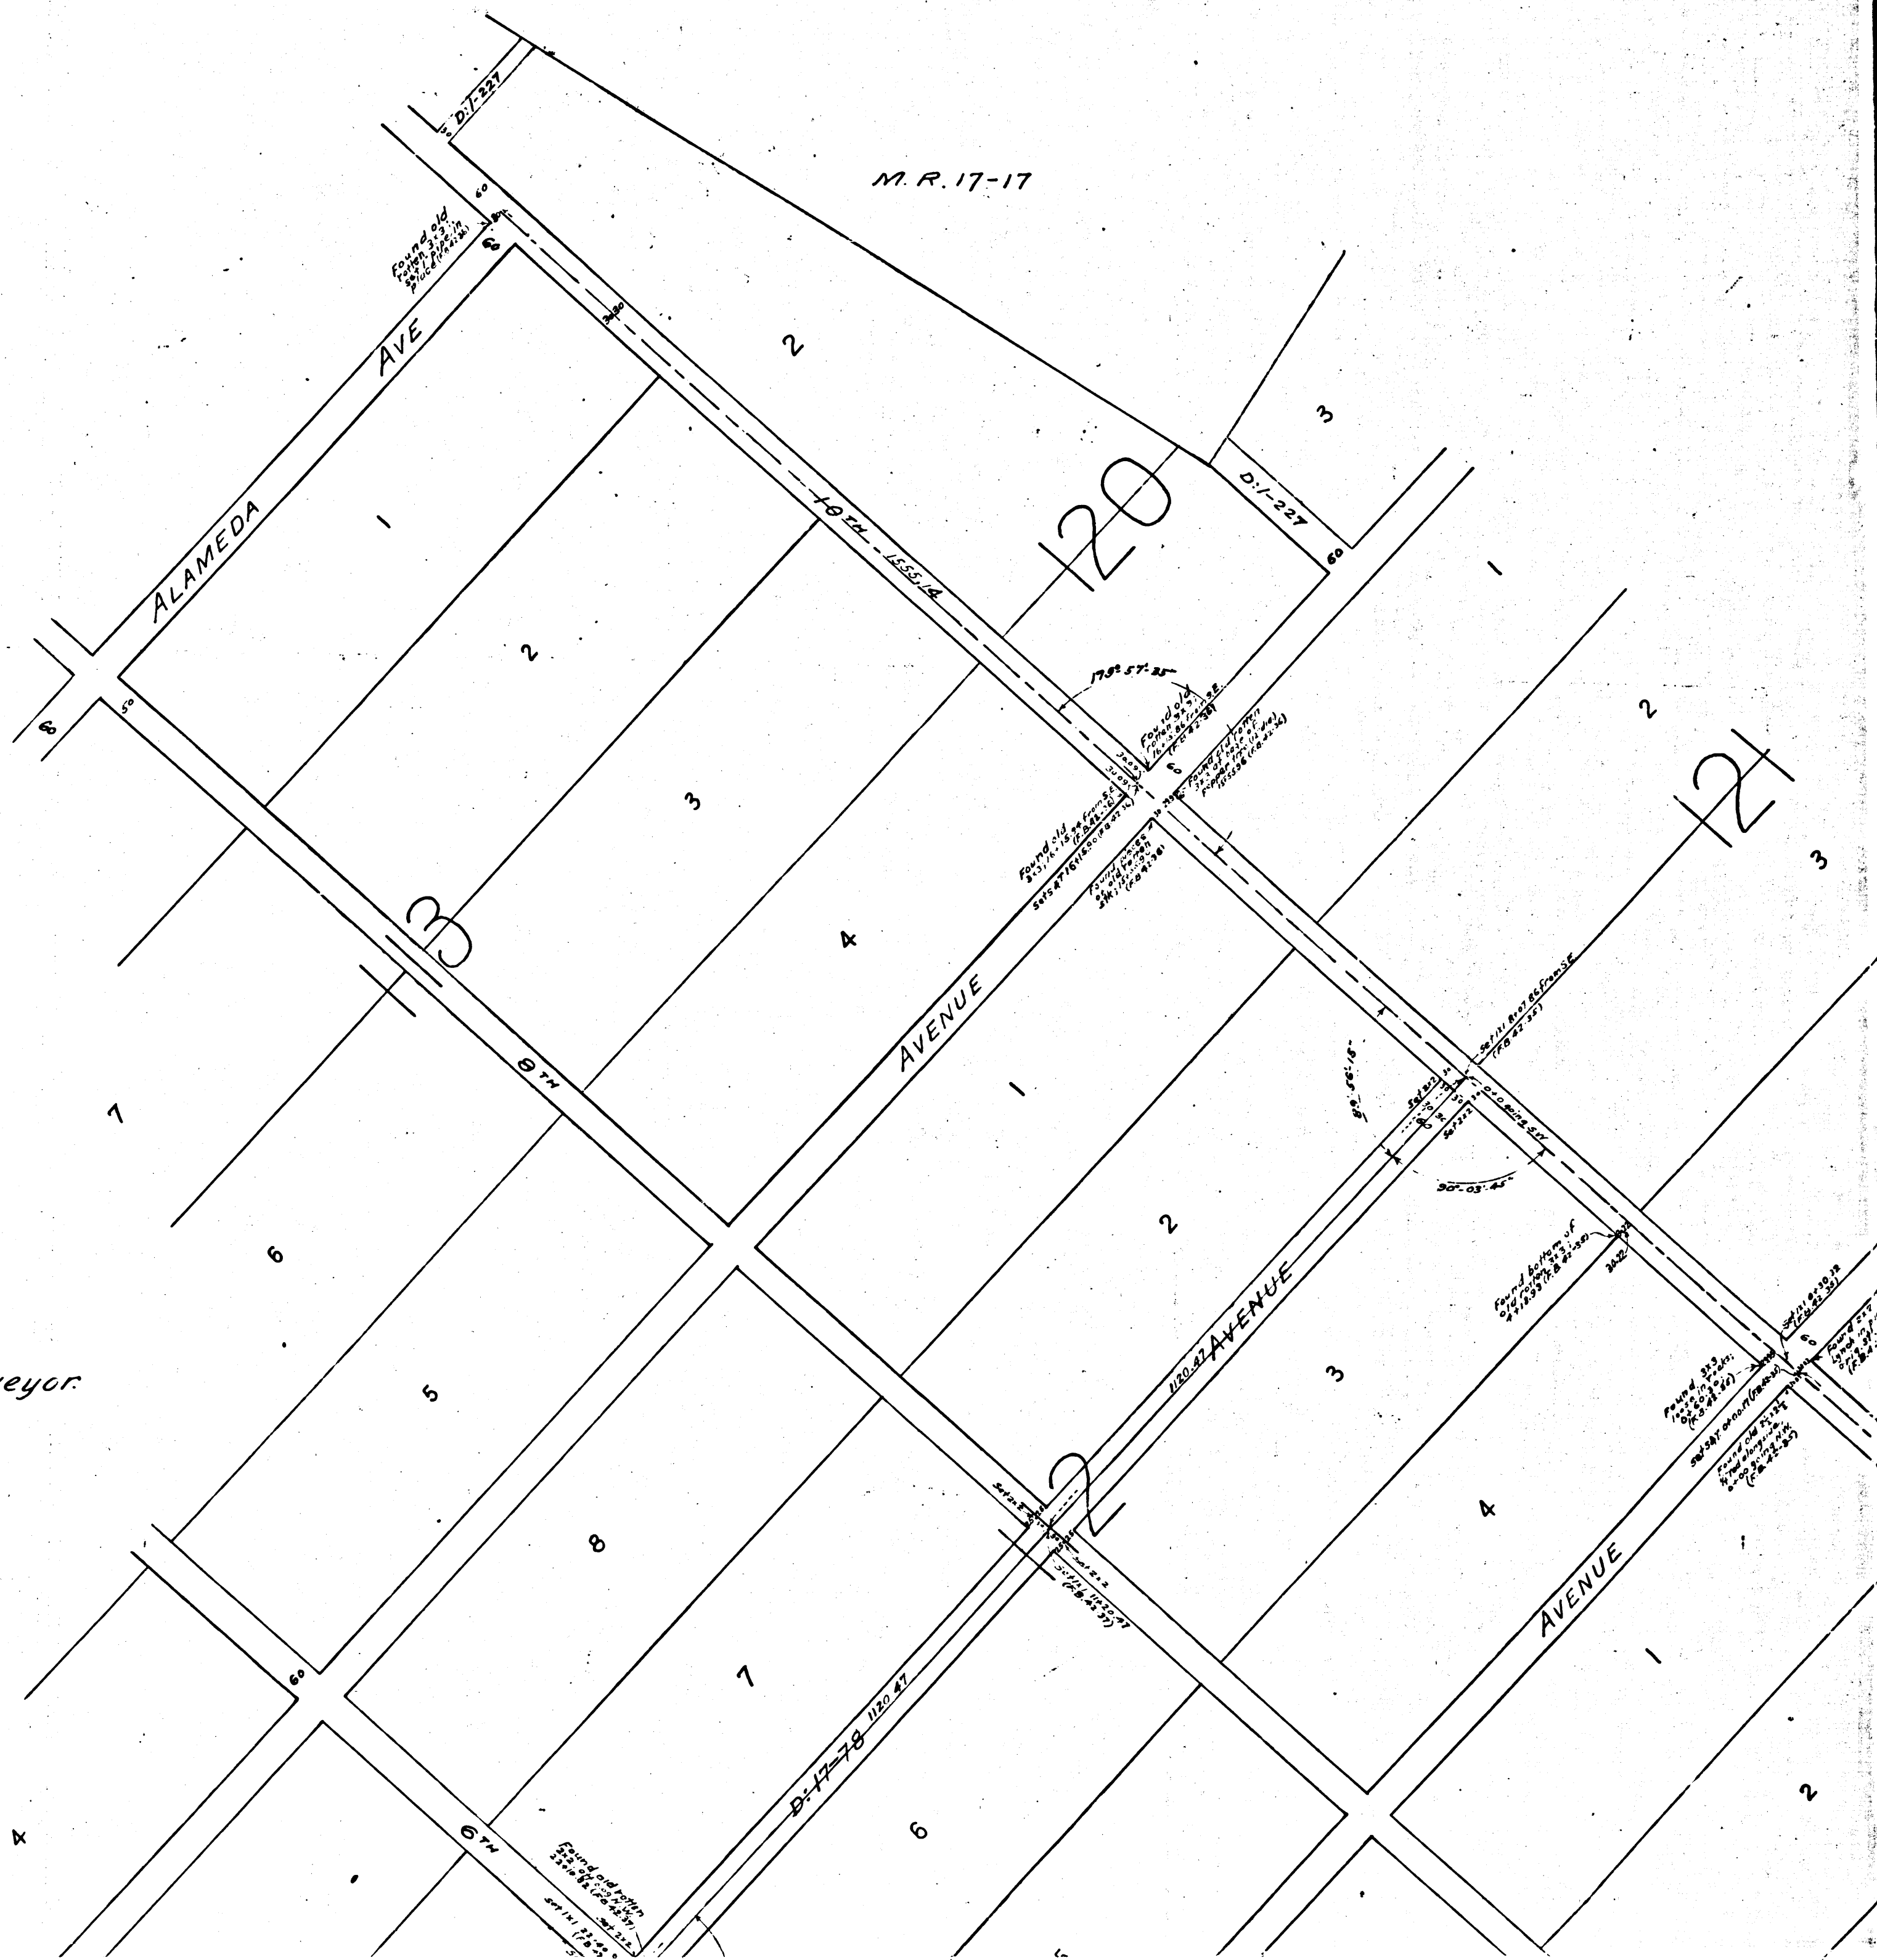


M. R. 17-17

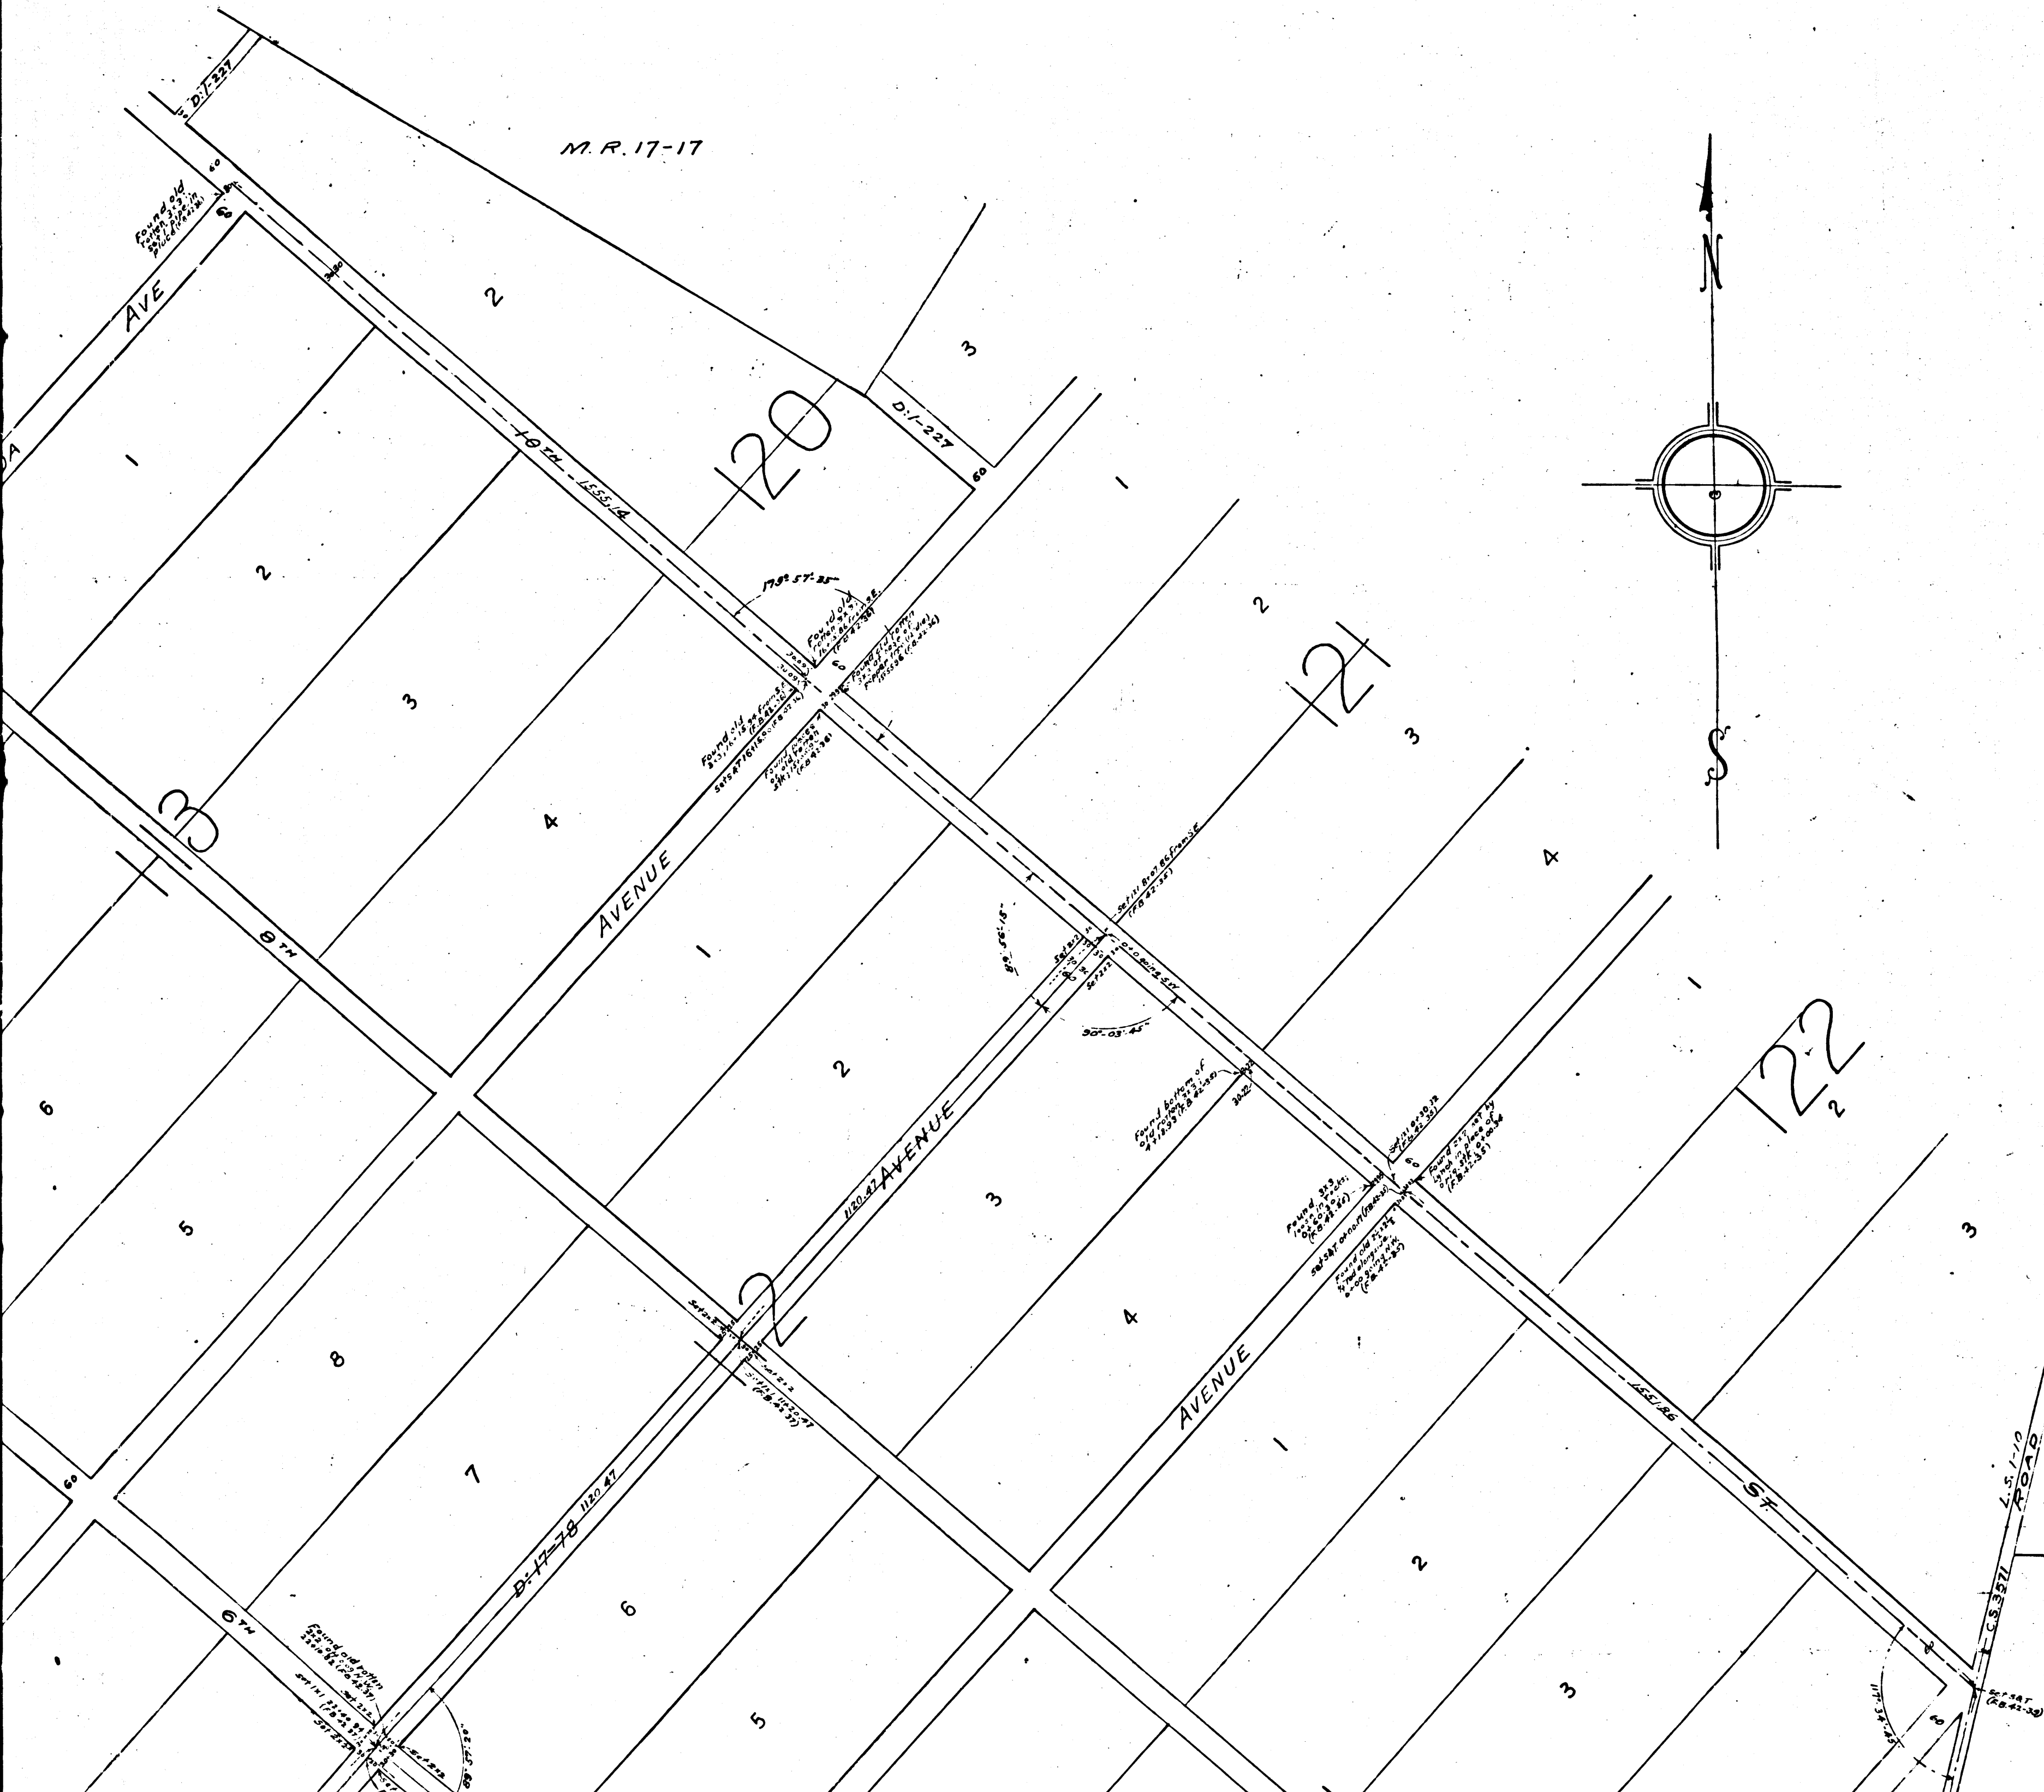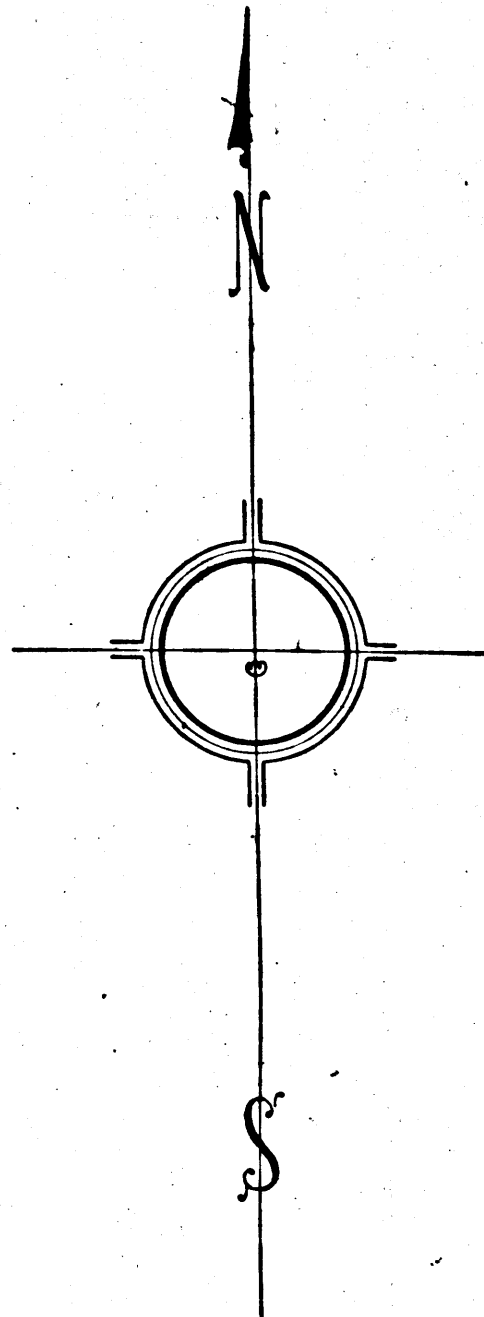


CS	3	6	3	1
A	2	OF	B	2

THE TRACT

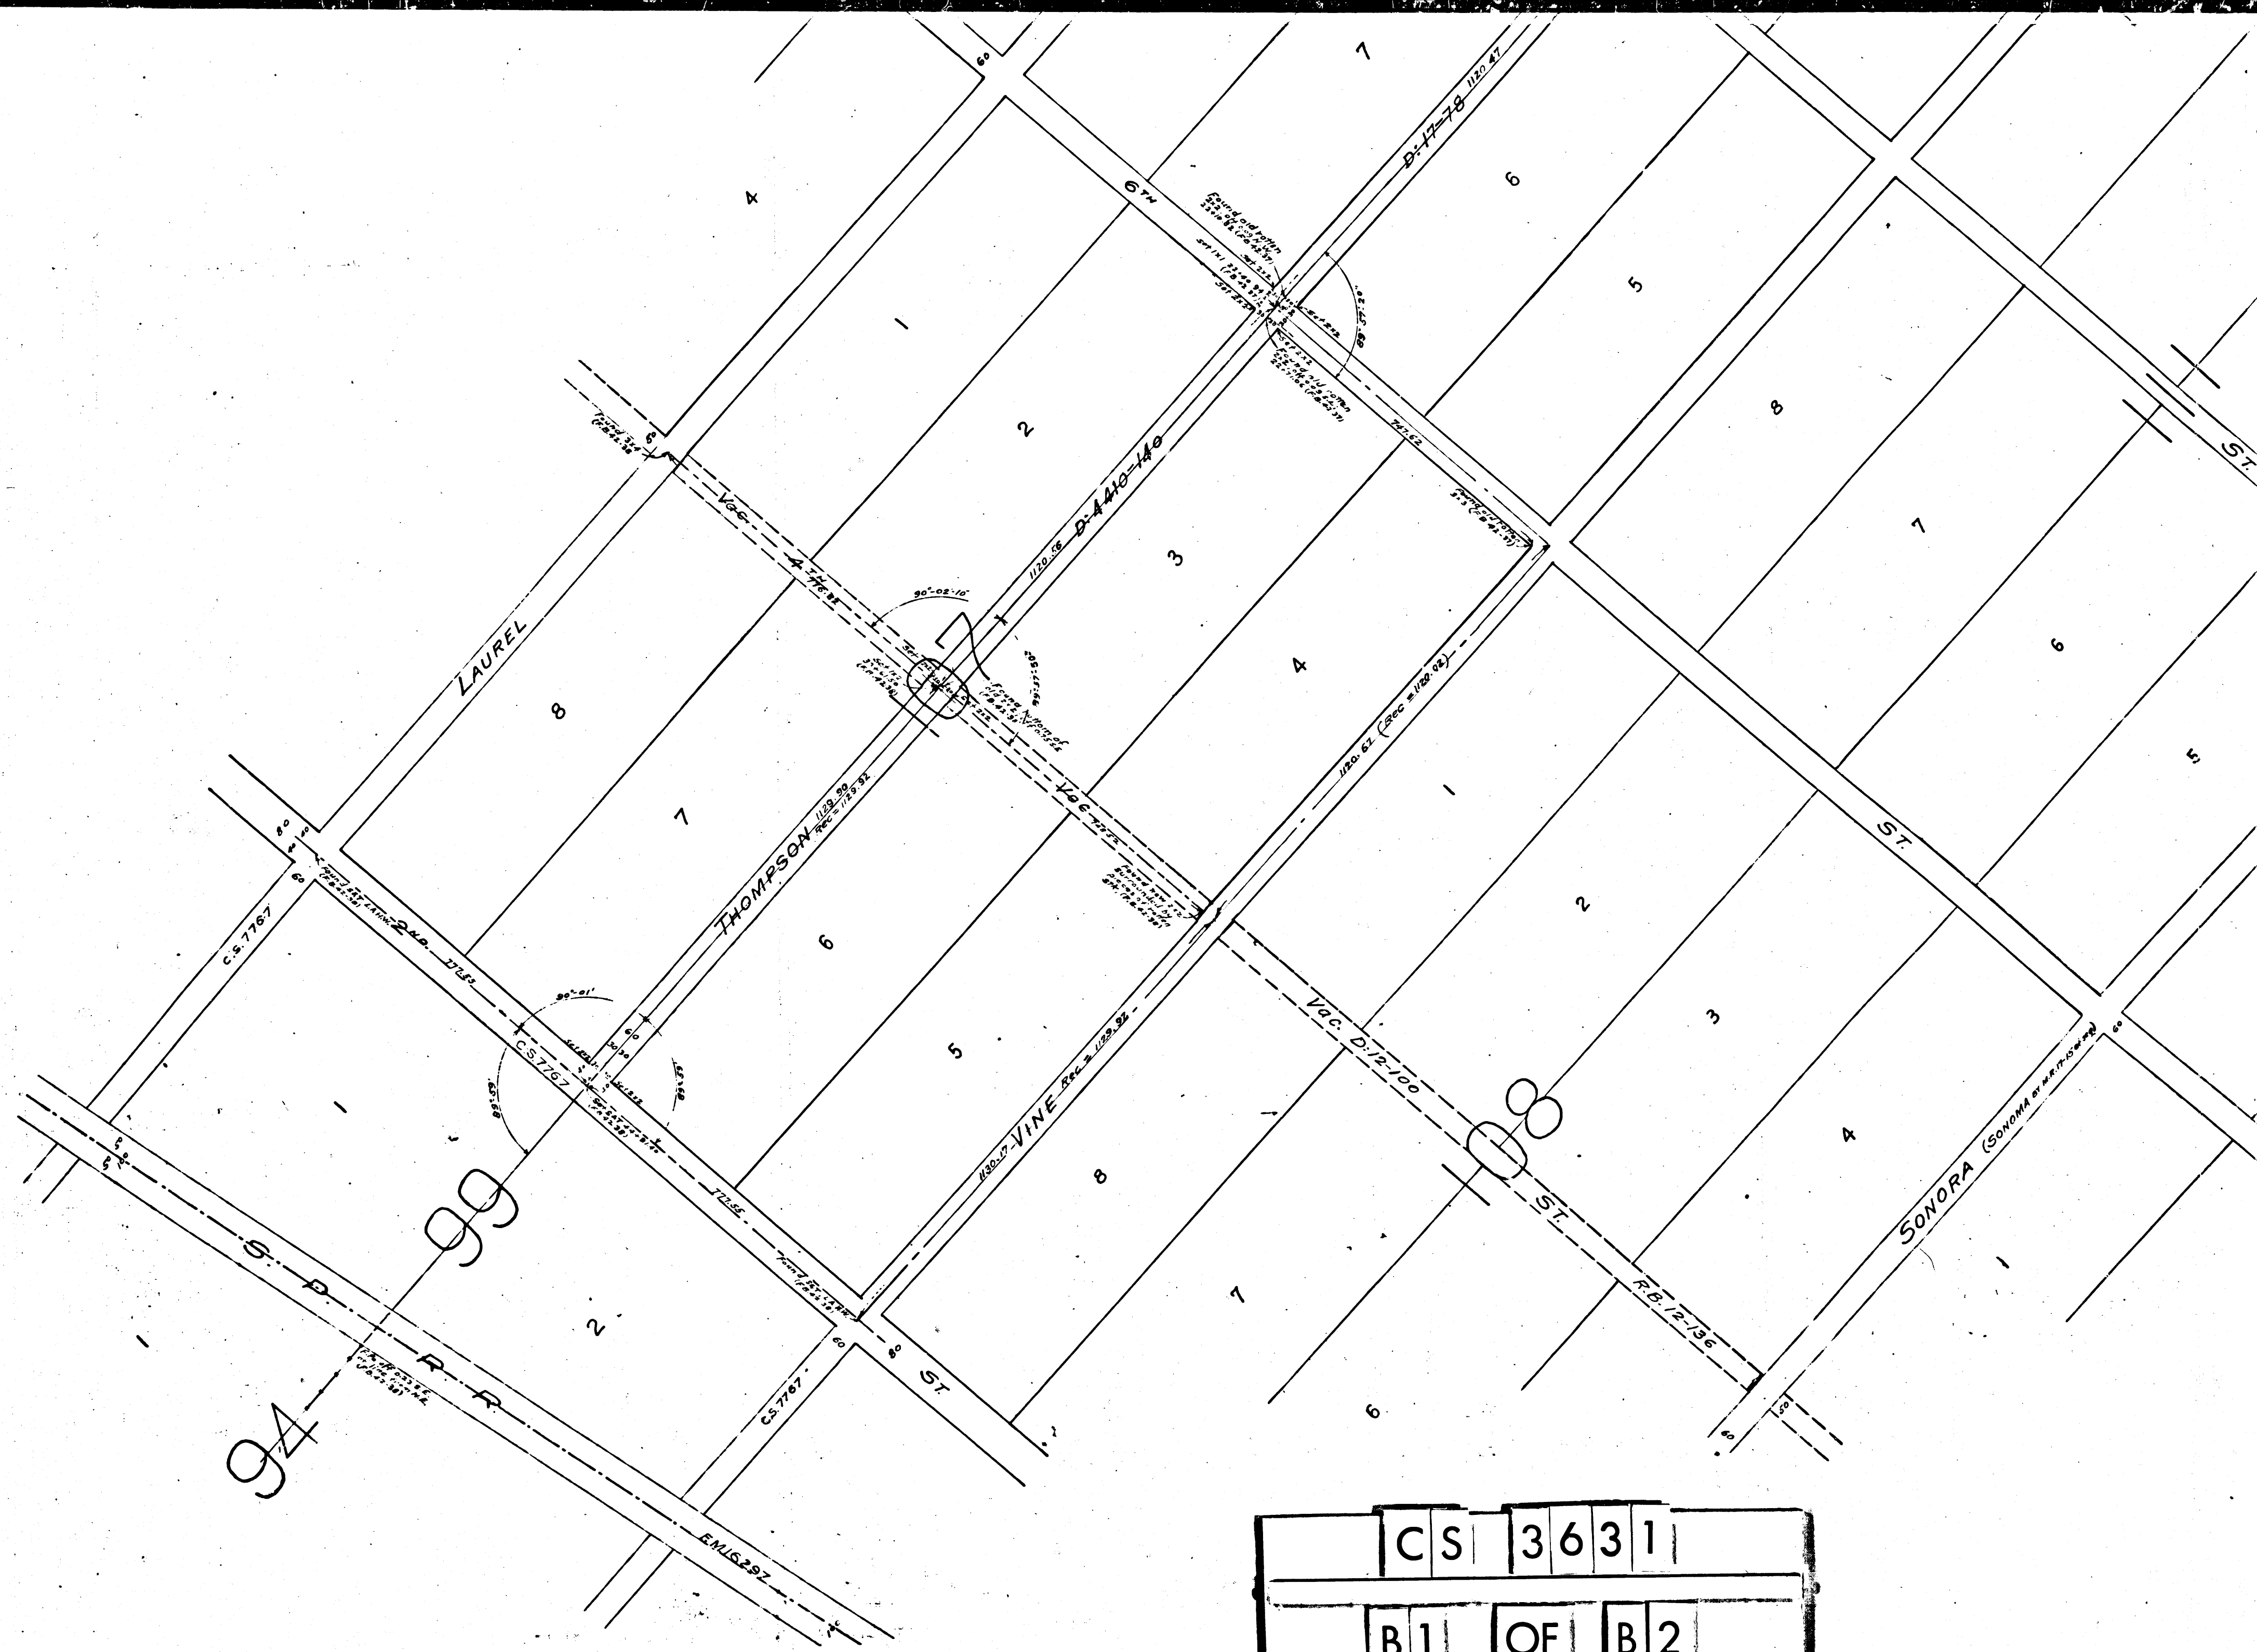

	CS	3	6	3	1
	B	1	OF	B	2

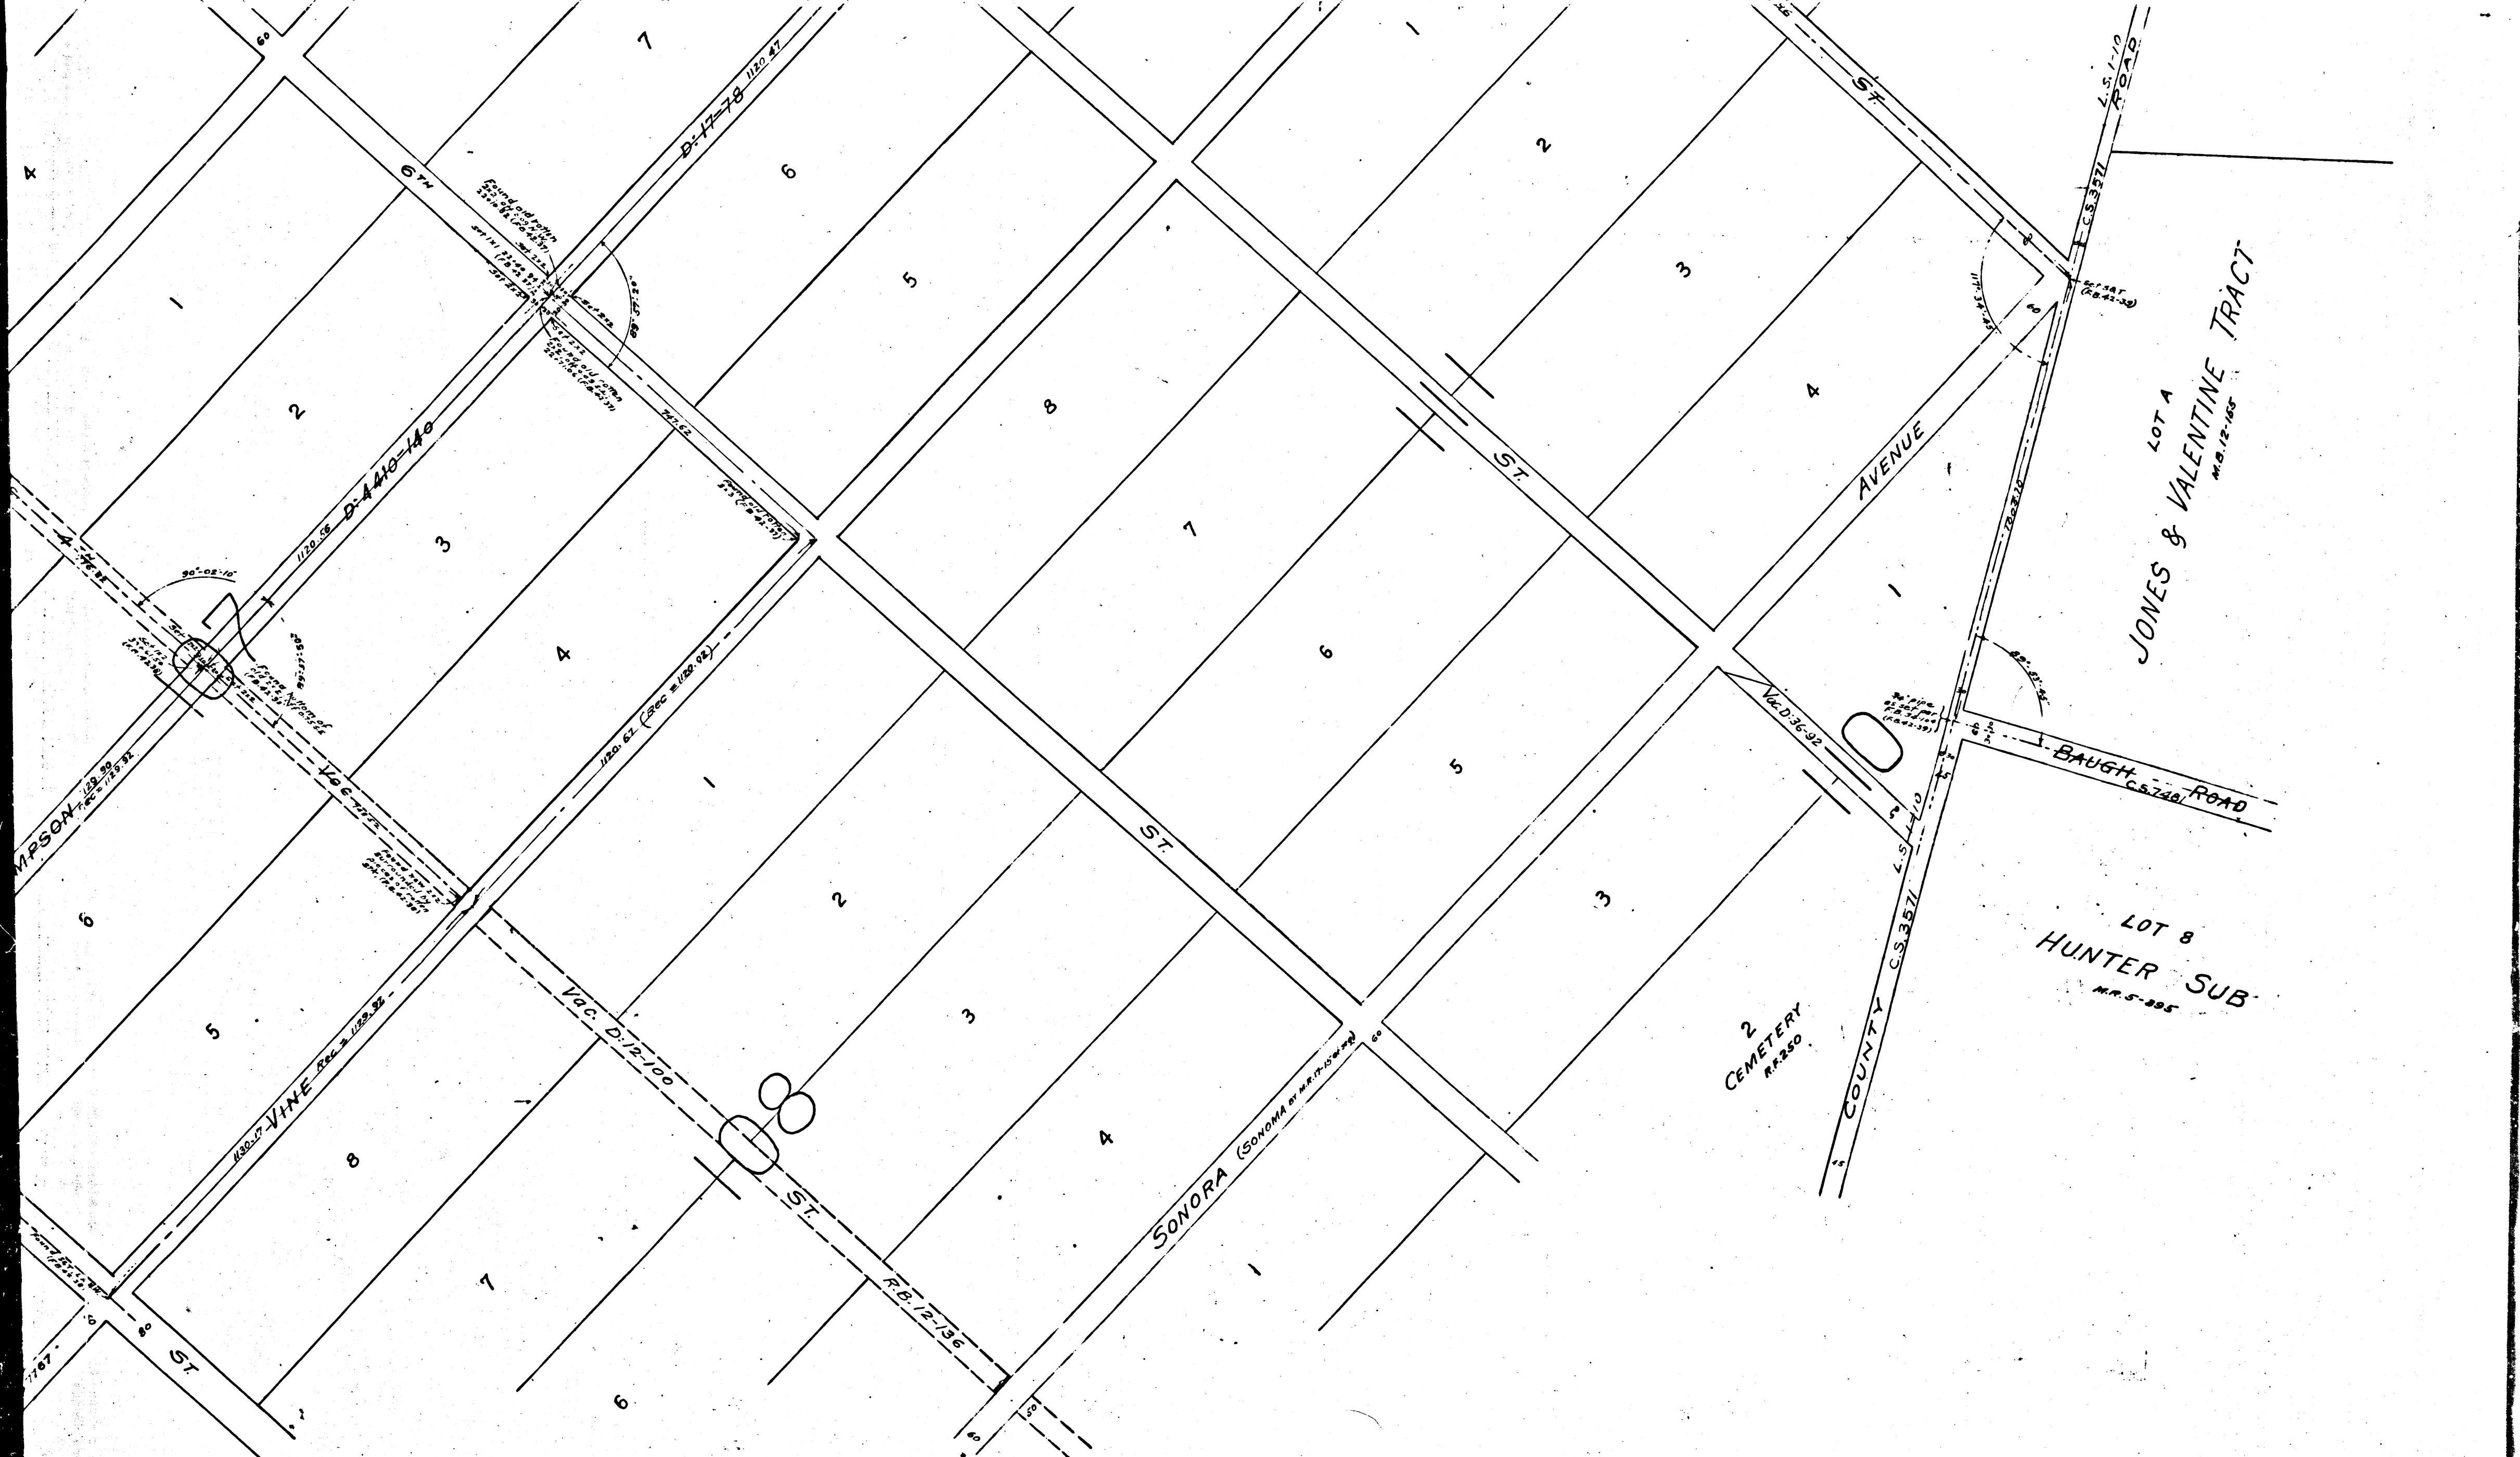

LOT 4
 JONES & VALENTINE TRACT
 M.D. 12-1-05

LOT 8
 HUNTER SUB
 M.D. 5-3-05

2
 CEMETERY
 RA 250

	CS	3	6	3	1
	B	2	OF	B	2