


SAN PASQUAL TRACT

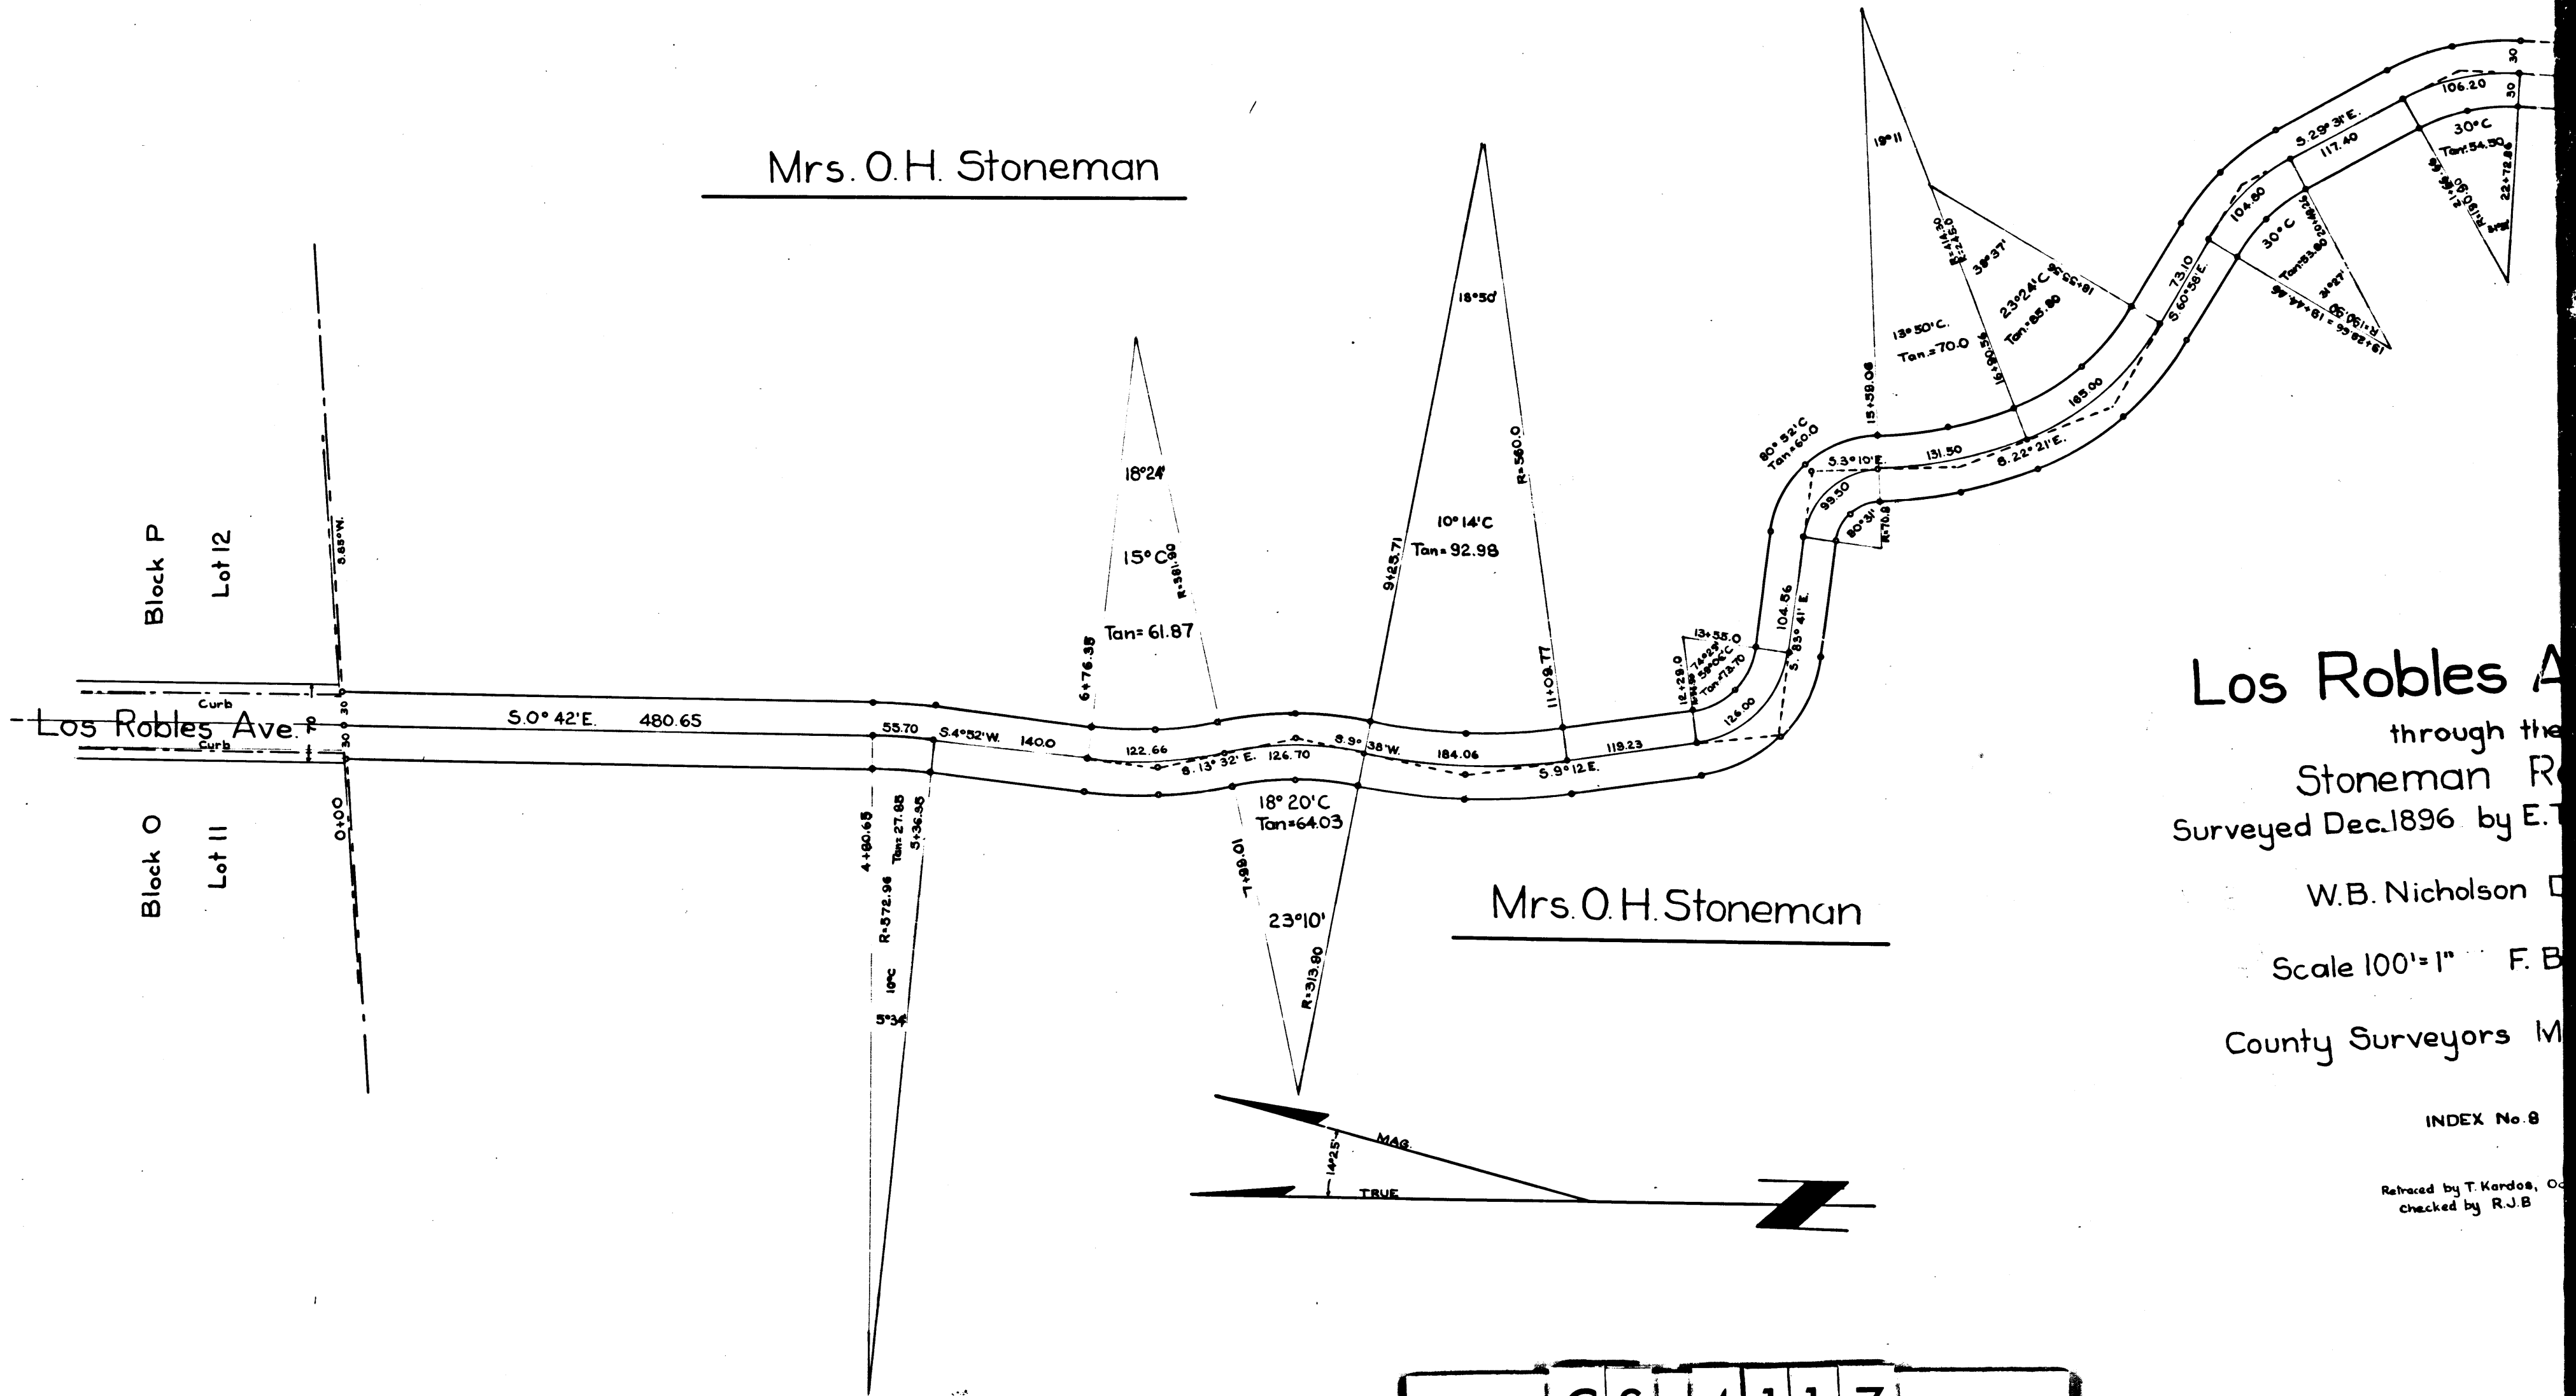

Mrs. O.H. Stoneman

Mrs. O.H. Stoneman


Los Robles Ave
 through the
 Stoneman Road
 Surveyed Dec. 1896 by E. T.
 W.B. Nicholson &
 Scale 100' = 1" F. B.
 County Surveyors M

INDEX No. 8

Retraced by T. Kardos, O.C.
 checked by R.J.B.

CS	4	1	1	7
A	1	OF	A	2

Mrs. O.H. Stoneman

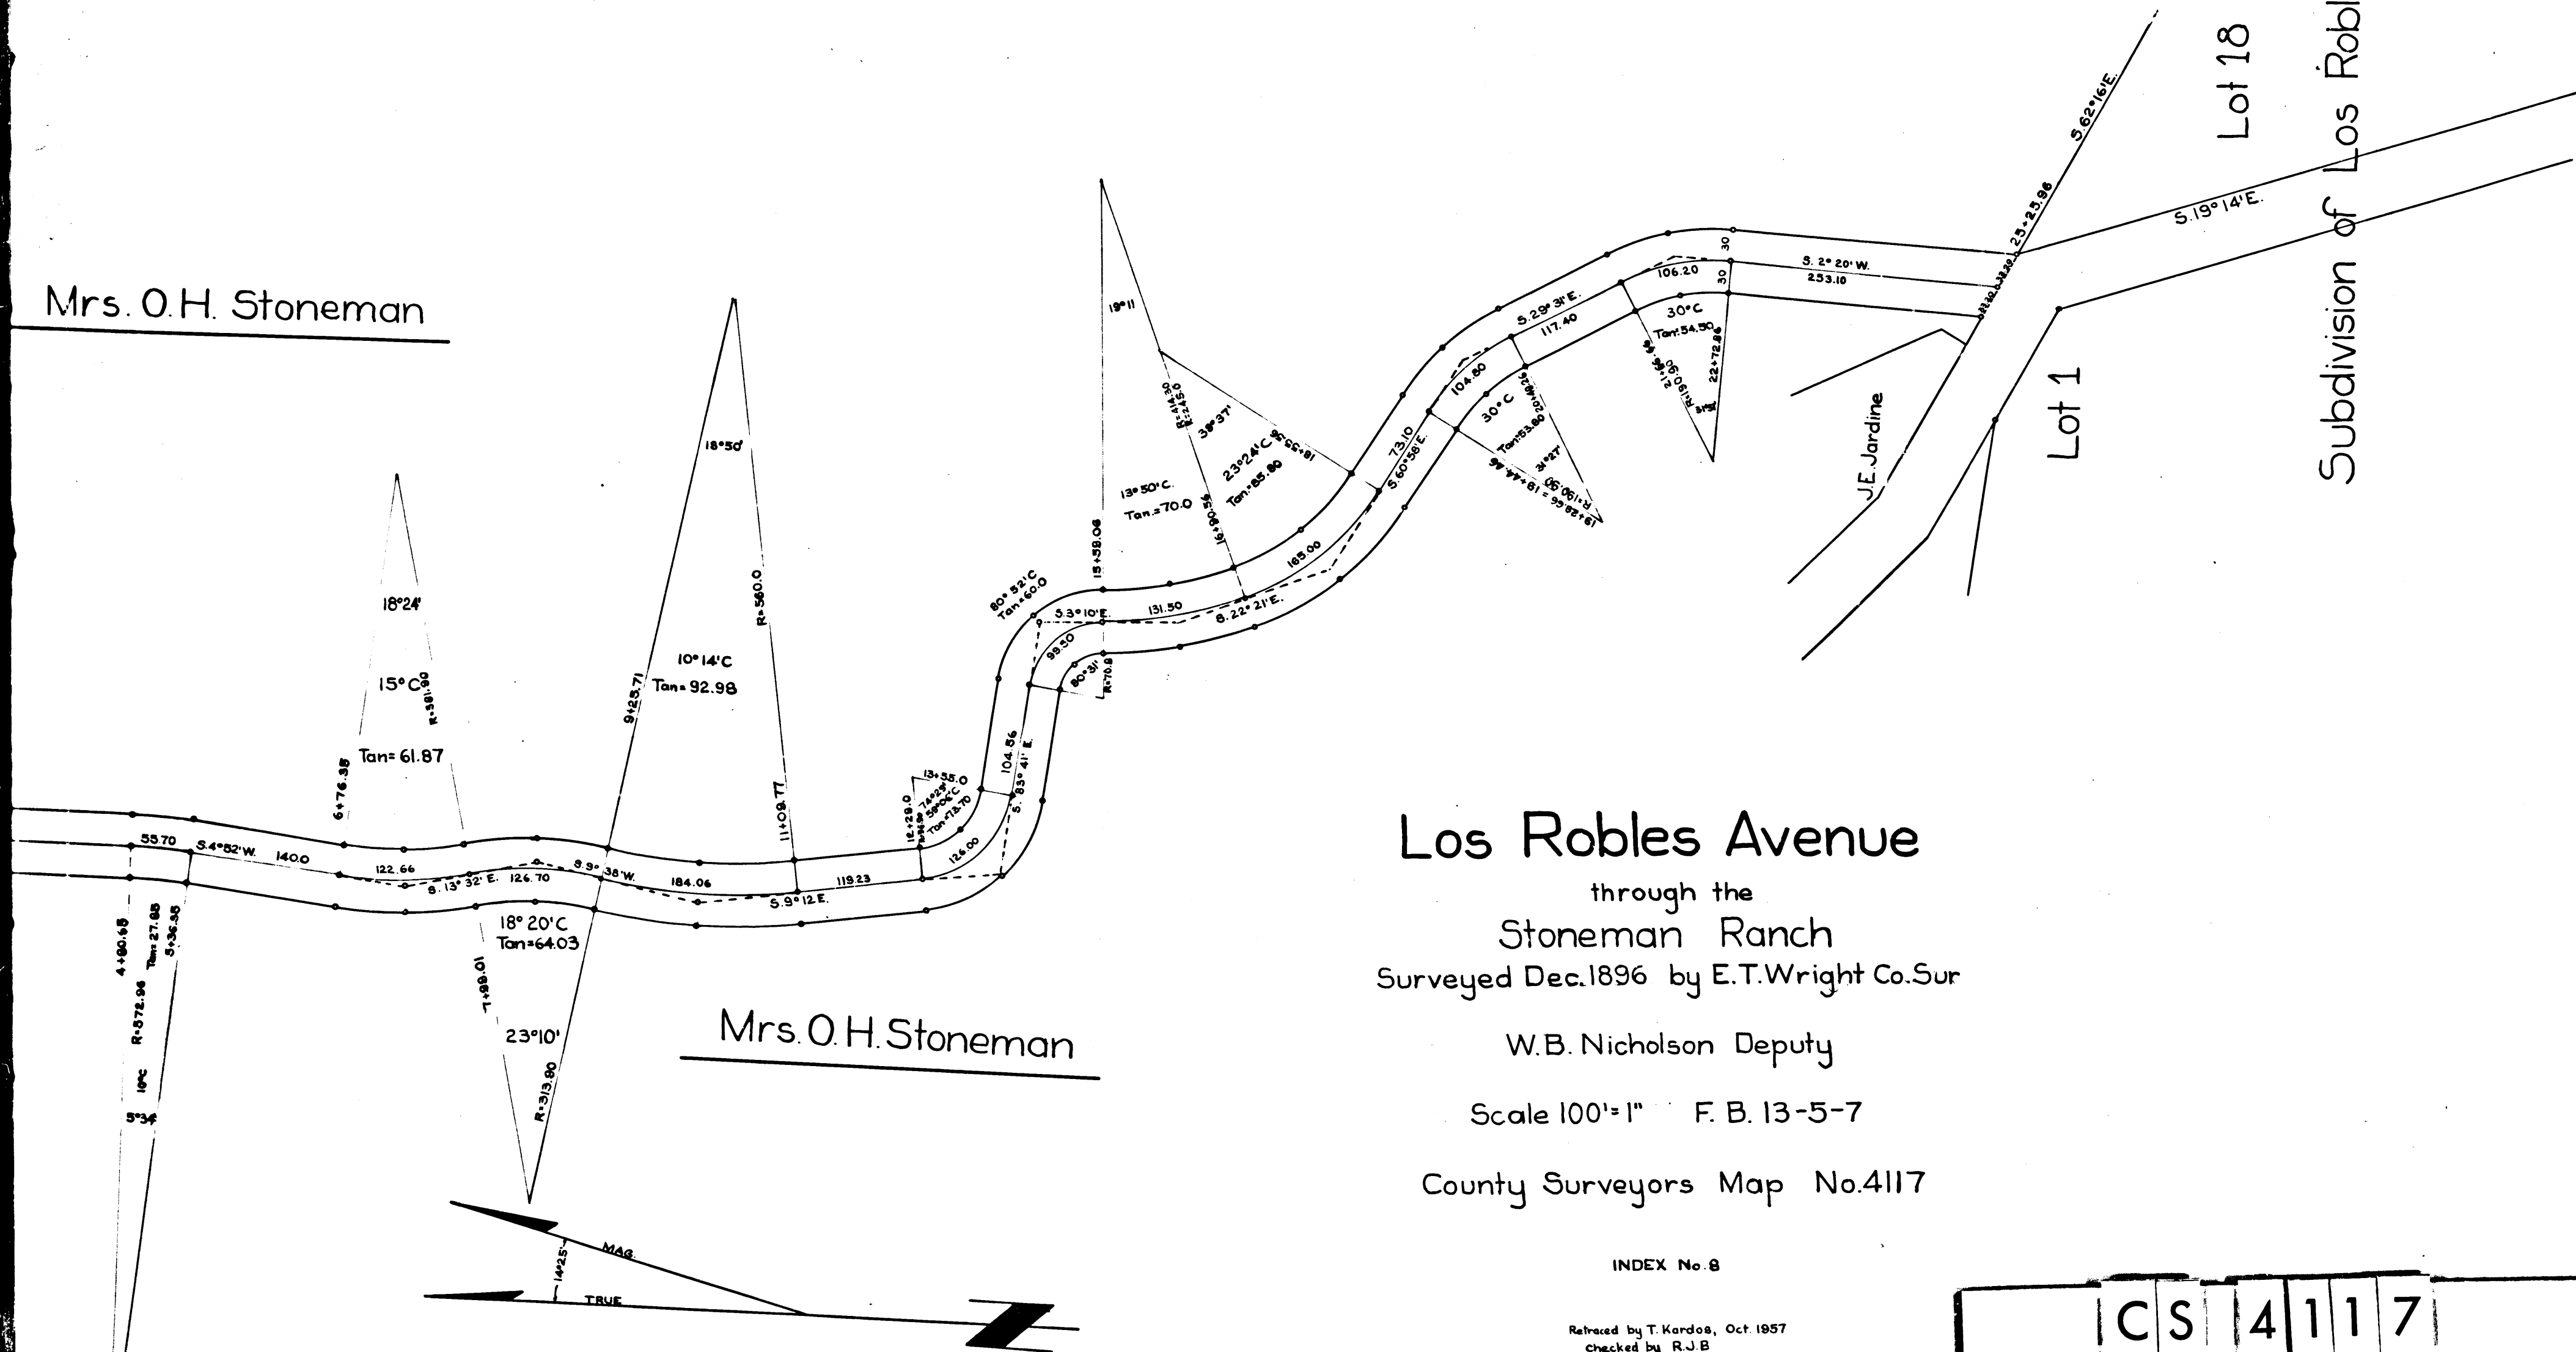

Mrs. O.H. Stoneman

Los Robles Avenue
 through the
 Stoneman Ranch
 Surveyed Dec. 1896 by E.T. Wright Co. Sur
 W.B. Nicholson Deputy
 Scale 100' = 1" F. B. 13-5-7
 County Surveyors Map No. 4117

INDEX No. 8

Retraced by T. Kardos, Oct. 1957
checked by R.J.B.

C	S	4	1	1	7
A	2	OF	A	2	

Lot 18

Lot 1

Subdivision of Los Robles Rancho

J.E. Jardine