

COUNTY SURVEYORS MAP NO. 4138

MAP

Showing Road connecting Azusa & Duarte in  
R.D. AZUSA DE DUARTE

Also proposed change in same  
Surveyed in May 1899 by  
Jos. H. Smith county surveyor


SCALE: 100' = 1" F.B. 20-36  
COUNTY SURVEYORS MAP NO. 4138  
(Formerly C.S. Map No. 2333)

NOTE:  
Old road is located as nearly as practicable  
as described in deed 130-4. The slight dis-  
crepancy in courses & distances is due to the  
fact of error in original survey

C	S	4	1	3	8
A	1	O	F	A	3

T.I.N., R.I.O.W.  
S.B.M.


Lot 8

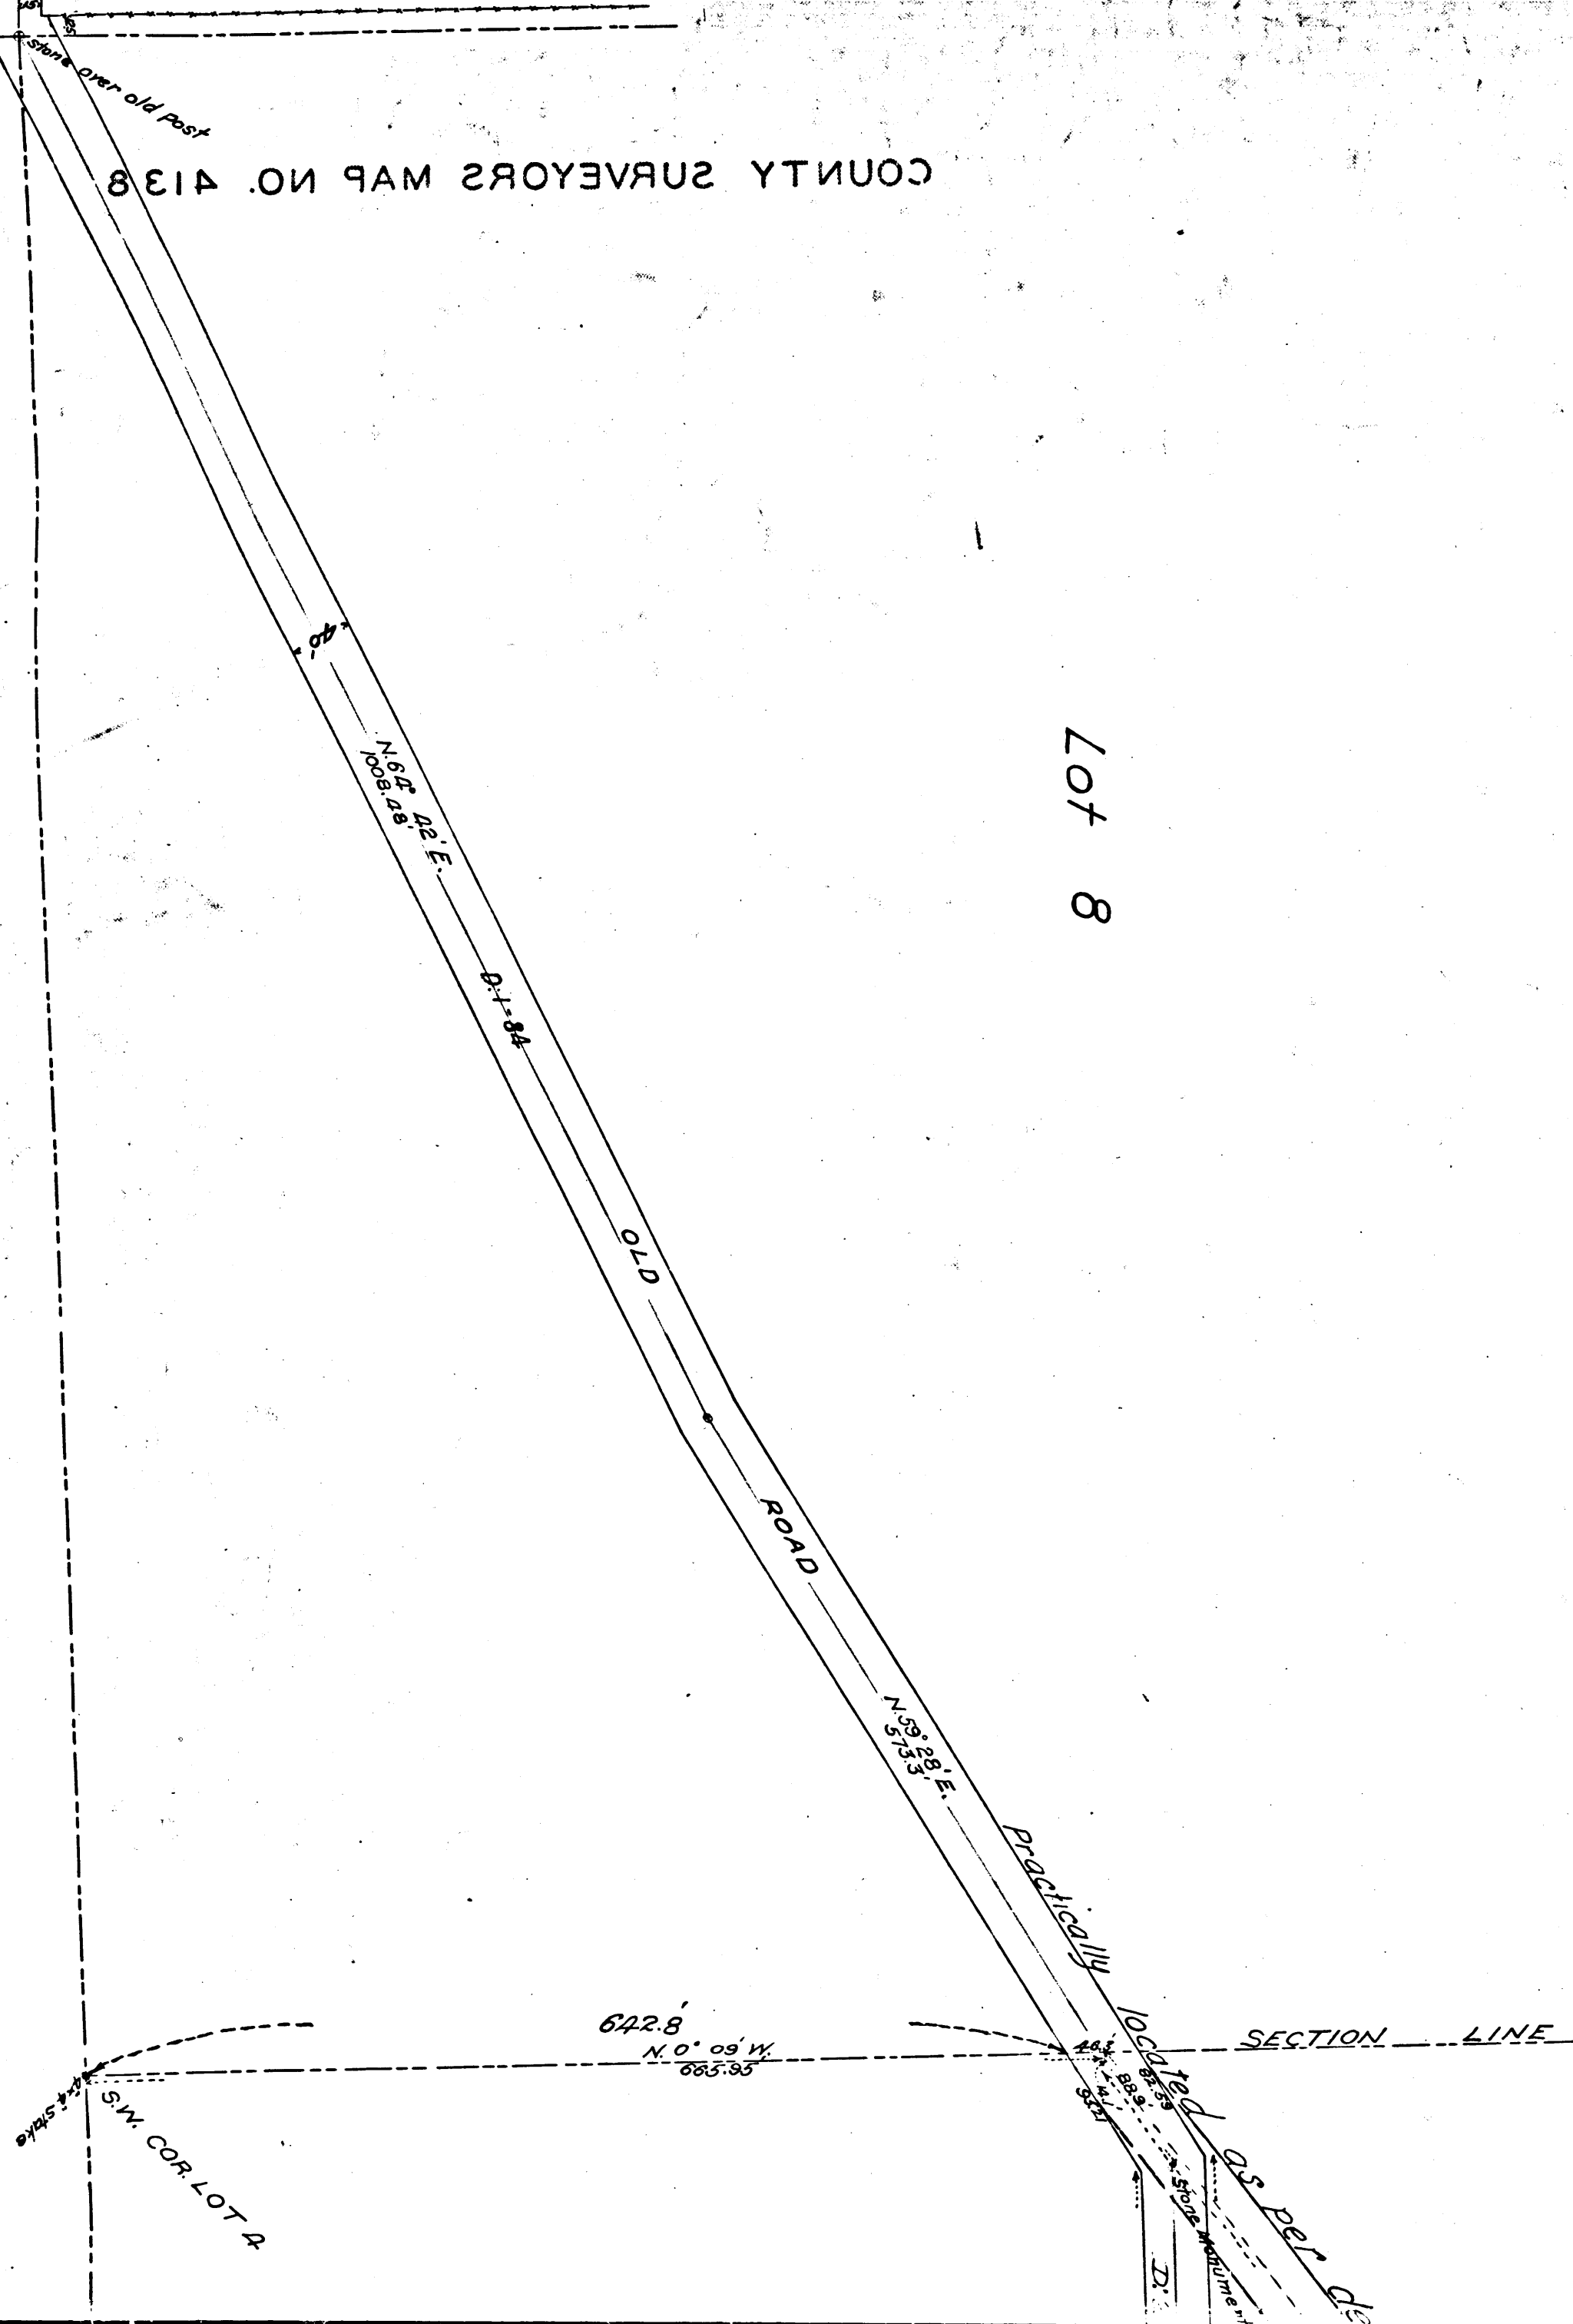

SEC 29

COUNTY SURVEYORS MAP NO. 4138

SW COR. LOT 8  
642.8  
N. 0° 09' W.  
685.93

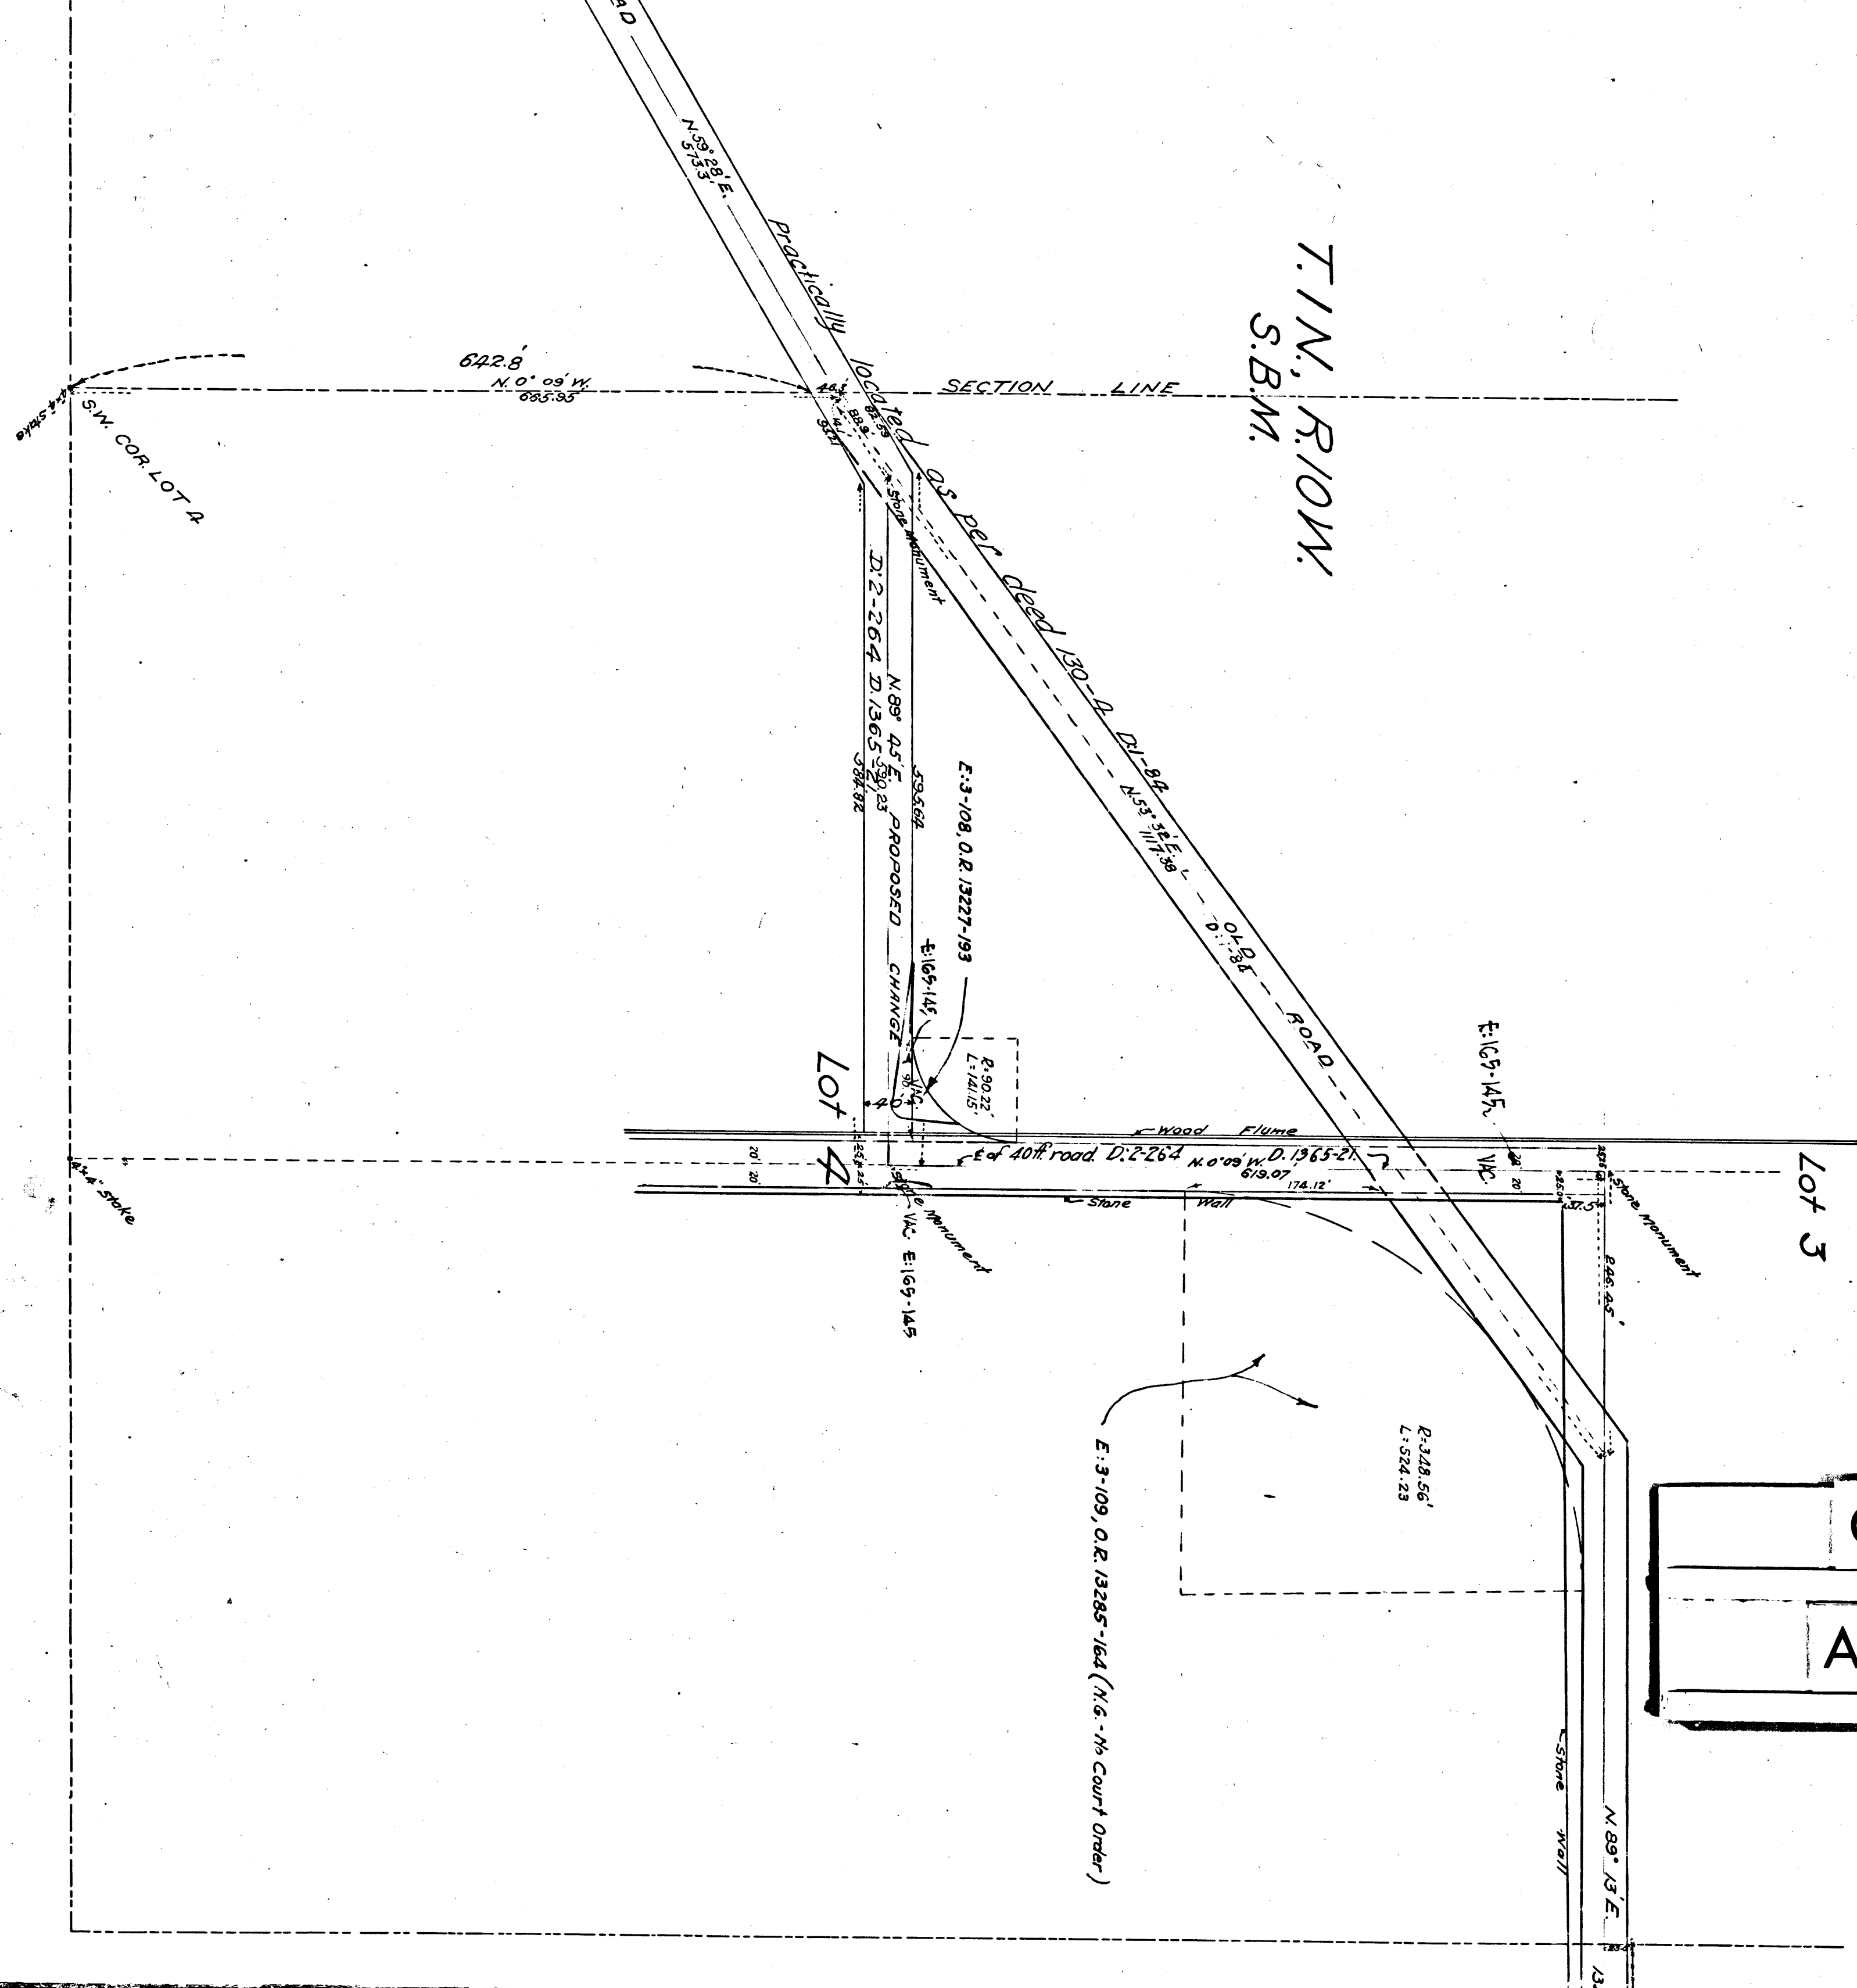

T.I.N., R.I.O.W.  
S.B.M.

C	S	4	1	3	8
A	2	OF	A	3	

Lot 3

Lot 2

S.W. COR. LOT 4

S.W. STAKE

E: 3-109, O.R. 13285-164 (N.G. - No Court Order)

R: 348.56'  
L: 524.23'

E: 165-145

E: 3-108, O.R. 13227-193

N: 89° 45' E  
D: 1365.39

SECTION LINE

Practicality


642.8  
N: 0° 09' W  
D: 685.35

N: 89° 13' E  
D: 1328.56

Stone wall

Stone monument

Wood Flume

Stone Wall

Stone monument

Wood Flume

Stone Wall

