


WILSHIRE BLVD.
~~SIXTH STREET EXTENSION~~
 FORMERLY MONTEVISTA CO. ROAD-SEE ROAD BOOK 13-9
 COUNTY SURVEYORS MAP NO. 6606
 SURVEYED OCT. 1895 - MARCH 1896, E T WRIGHT, CO. SURV.-W B NICHOLSON, DEP.
 FIELD BOOK 2-83; FIELD BOOK 4-80
 HORIZONTAL SCALE 400'=1'; LONGITUDINAL SCALE: 50'=1'

I.M. 9
 Retraced by D.C. JANNOPoulos, Feb. 1958
 Checked by R.J.B.

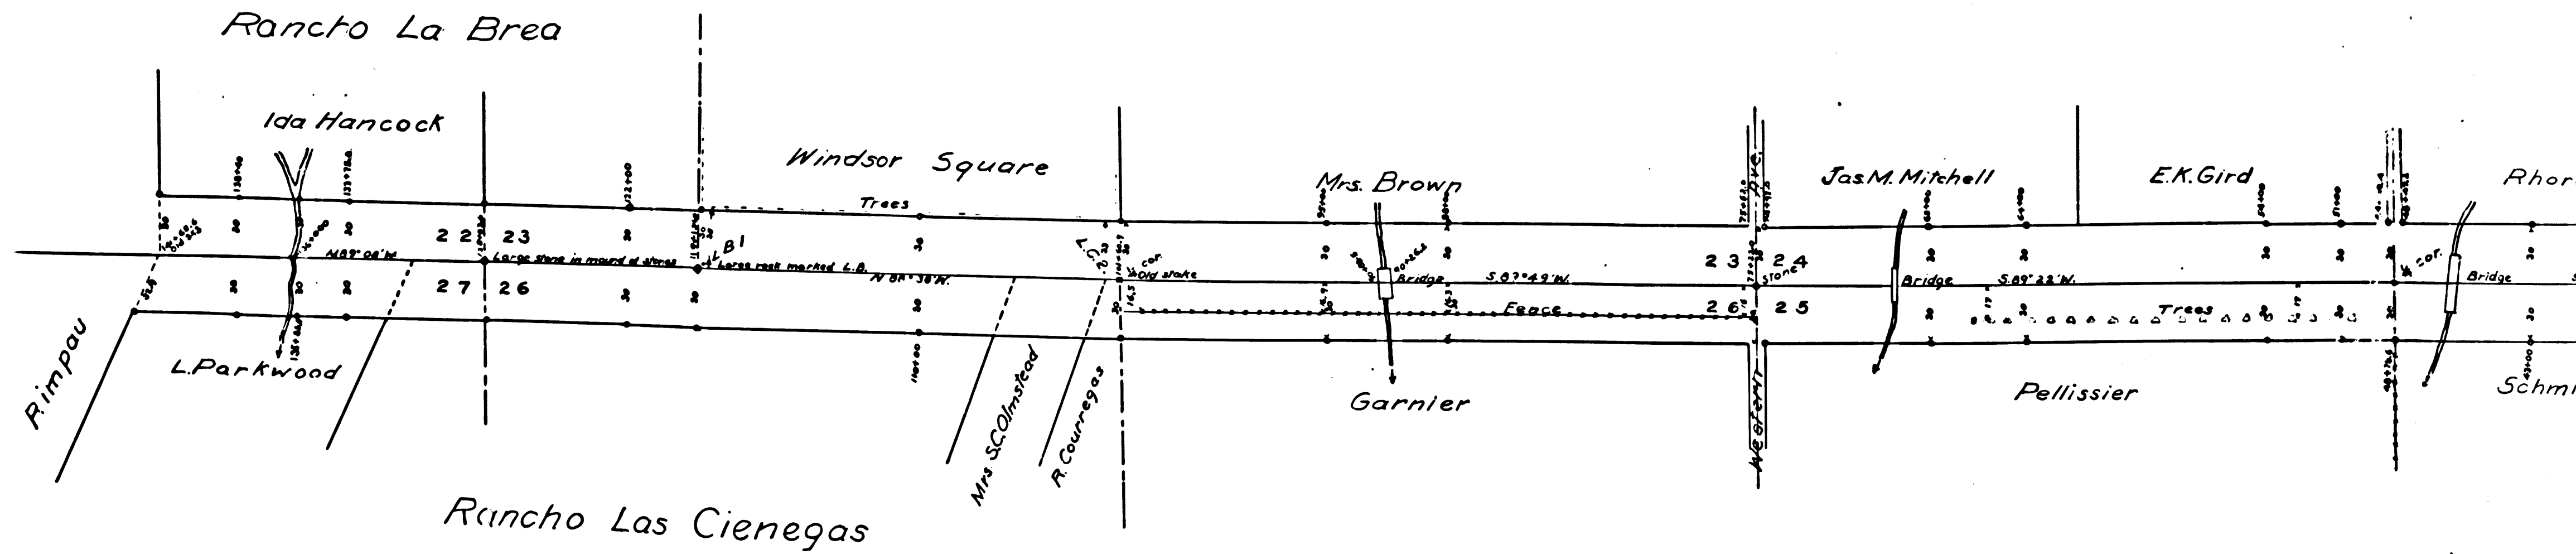

	C	S	6	6	0	6	
	A	1		O	F	A	2

WILSHIRE BLVD.

~~SIXTH STREET EXTENSION~~

FORMERLY MONTEVISTA CO. ROAD - SEE ROAD BOOK 13-9

COUNTY SURVEYORS MAP NO. 6606


SURVEYED OCT. 1895 - MARCH 1896, E T WRIGHT, CO. SURV.-W B NICHOLSON, DEP.

FIELD BOOK 2-83; FIELD BOOK 4-80

HORIZONTAL SCALE 400'=1"; LONGITUDINAL SCALE: 50'=1"

I.M. 9

Retraced by D.C. JAMORULO, Feb. 1958
Checked by R.J.B.

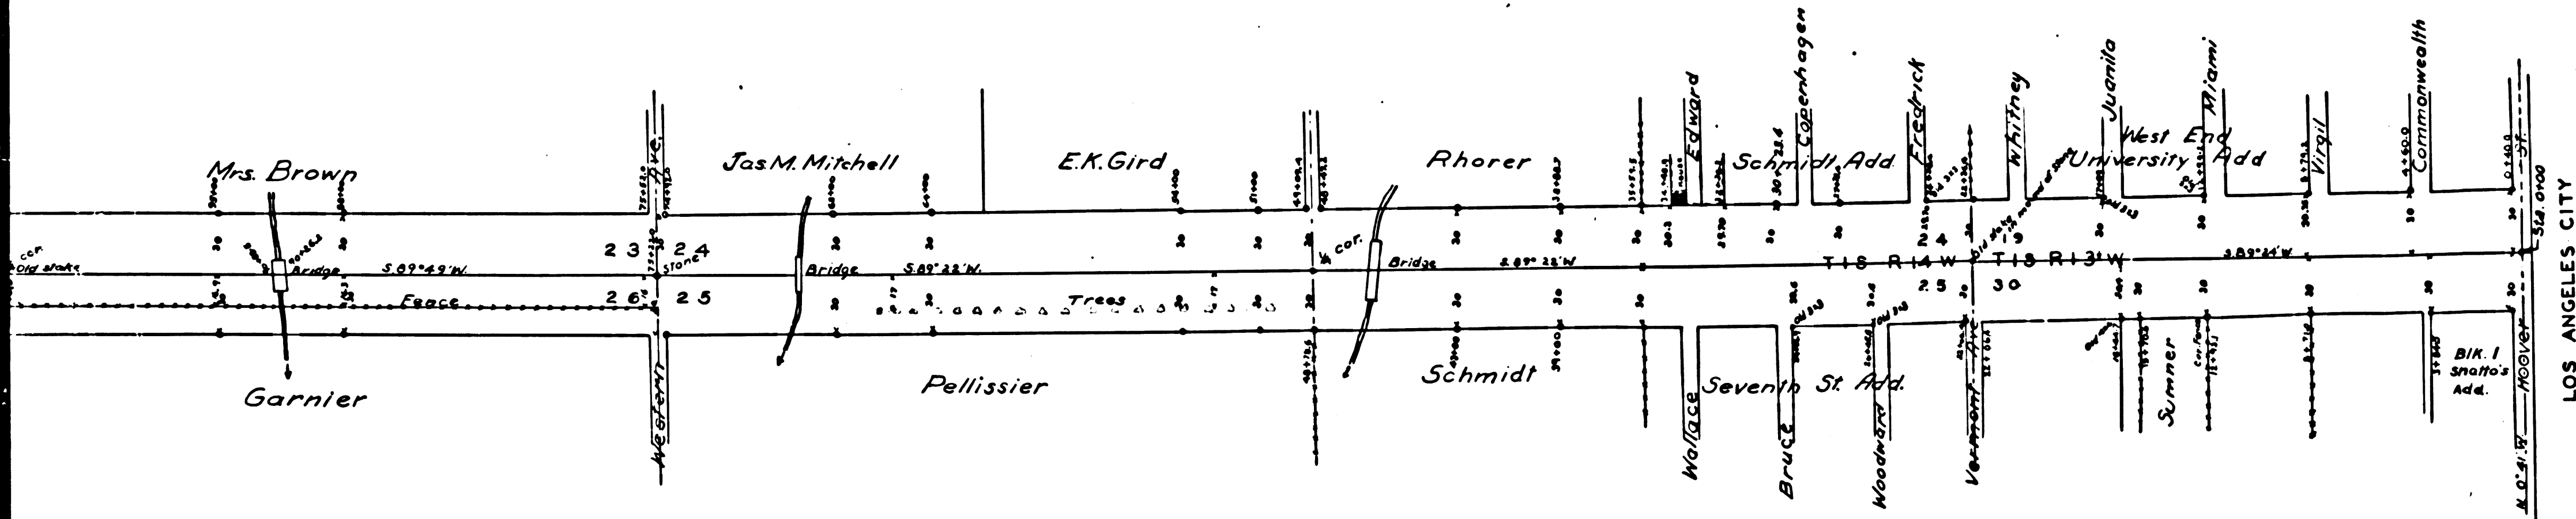

CS	6	6	0	6
A	2	OF	A	2