


FOOTHILL BLVD.
~~Sierra Madre Street Extension~~
 Sierra Madre Road District
 MICHILLINDA AVE.
 TO
 SANTA ANITA AVE.
 April 1892
 by Harry F. Stafford
 County Surveyor

Scale 5 chs' to one inch. C.S. 6670 I.M. 45 Road Book 16, page 3.

CS	6	6	7	0
A1	OF	A	2	

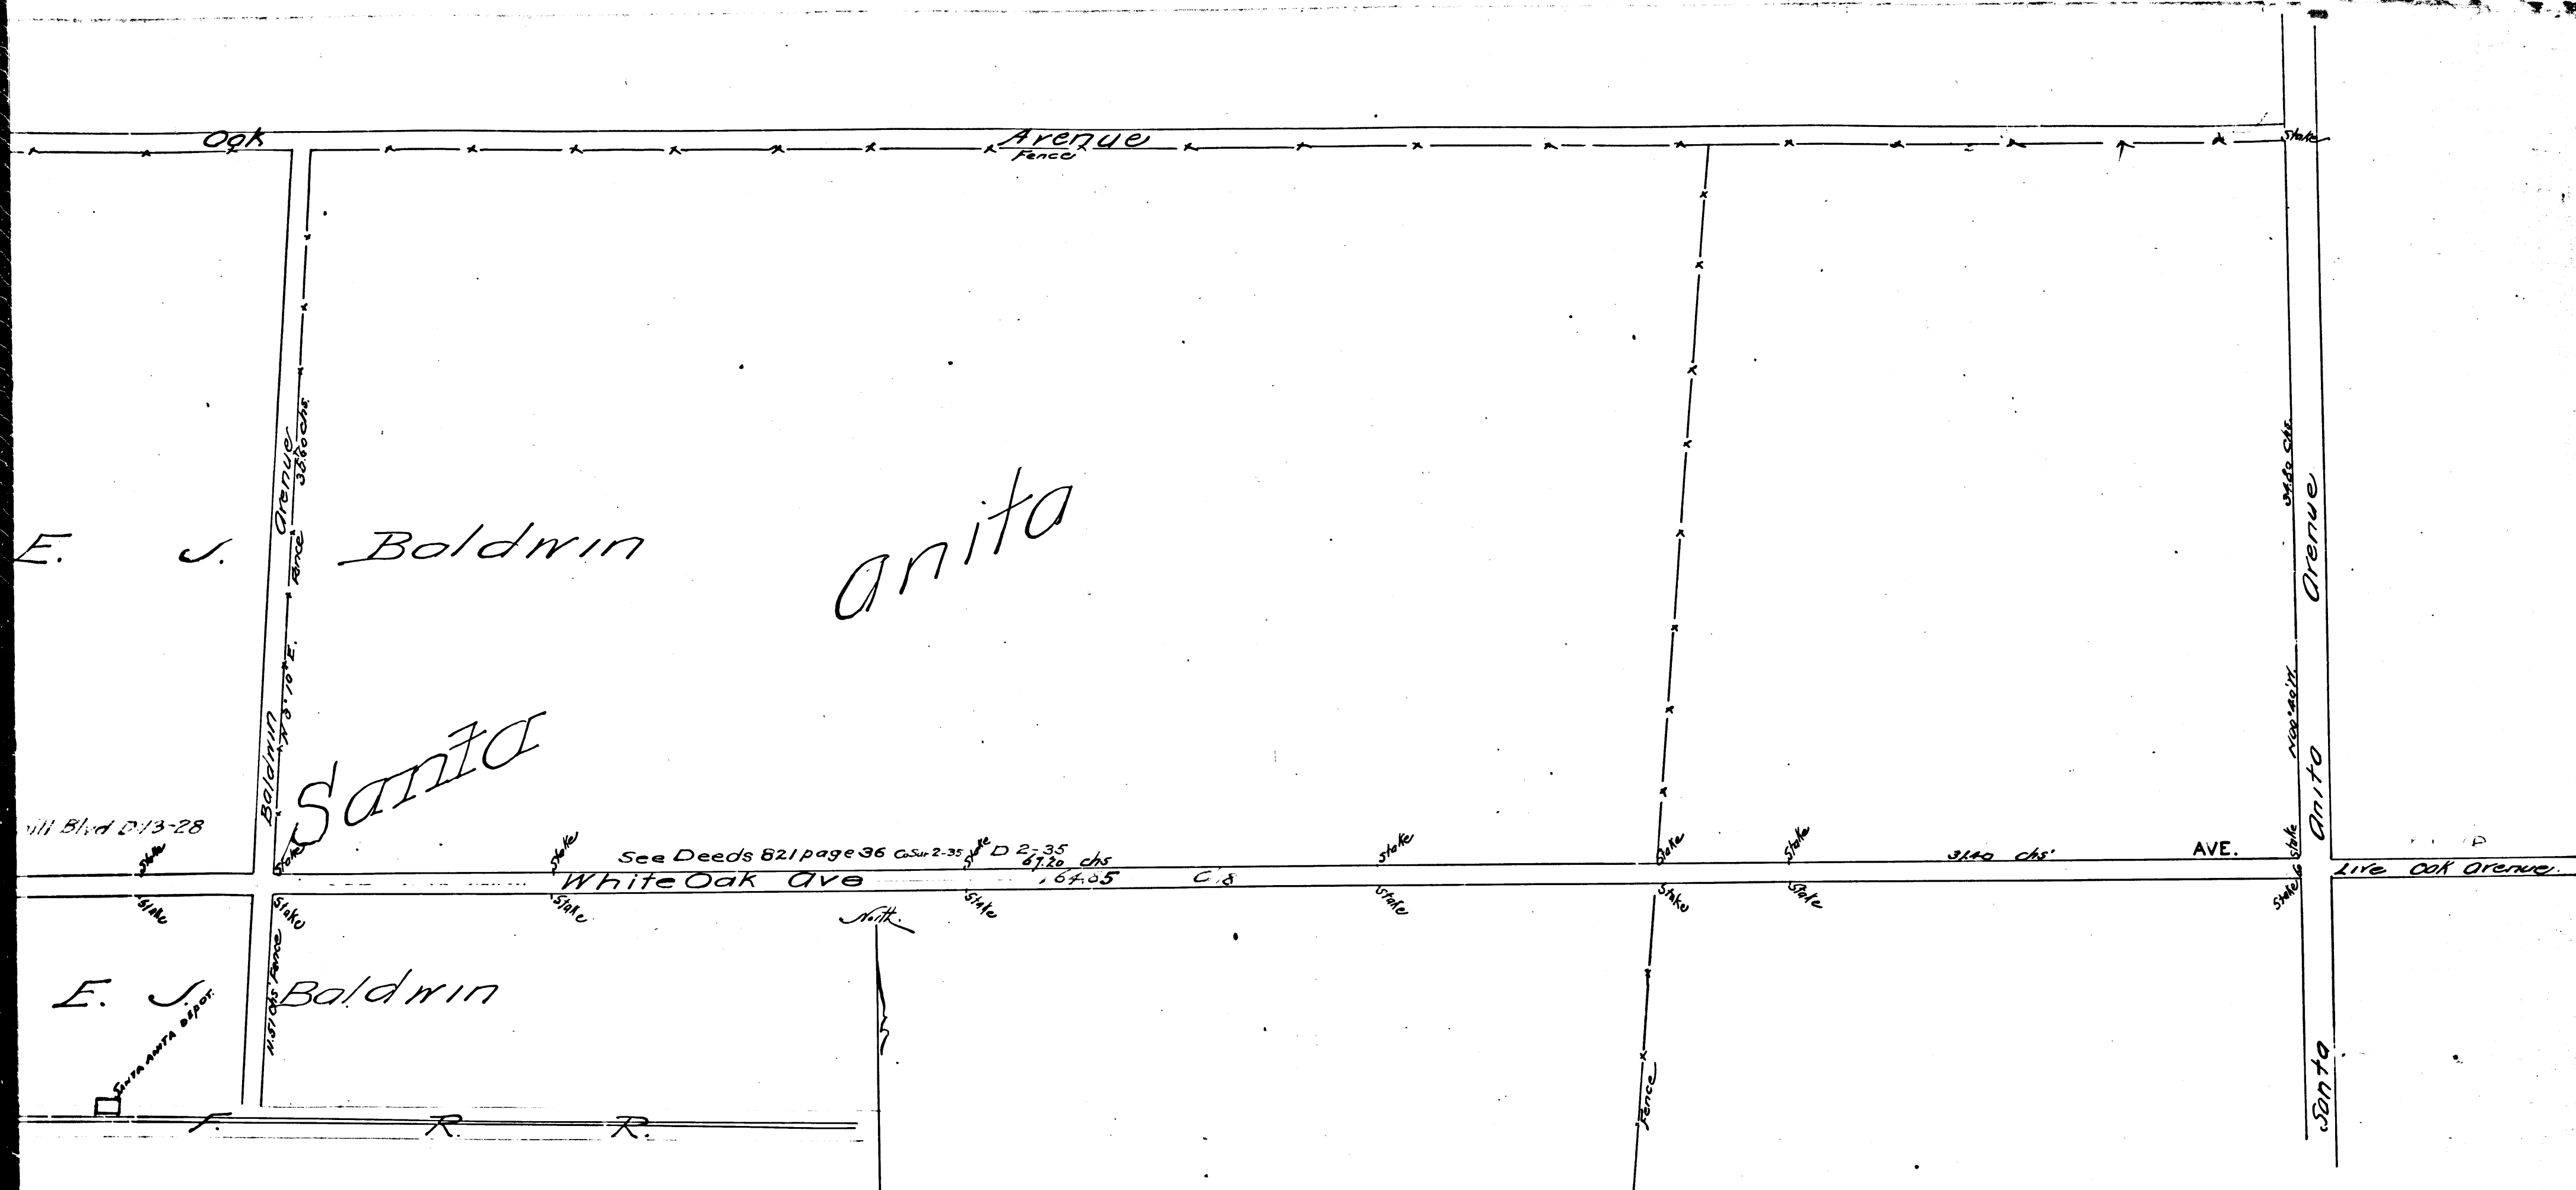

E. J. Baldwin

anita

Santa Anita

Blvd D-13-28

See Deeds 821 page 36 C.S. 2-35 D 27.35 67.20 chs 167.05 C.S.

White Oak Ave

E. J. Baldwin

BLVD.

~~ref. T. J. Ferston~~

District

AVE.

AVE.

ford
er

Road Book 16, pages 3.

CS 6670
A2 OF A2