

Survey of Road  
 On section line between Secs 18 & 19 T.  
 2. S. R. 14 W.

Scale of length  
 " " width

T. 2. S. R. 14 W.

Sec 13

Sec 24

Distance 80.15 chs.  
 Course West.

Stone 1/4 Sec. Cor.

Var. 14° 5' E

Township Line of  
 Sec. Cor.

South r

CS	6	8	7	8
A	1	OF	A	2

957

MEMCO  
 PASADENA, CALIF.

50TH

10TH

50TH

Road Papers 136


Survey of Road  
between Secs 18 & 19 T.2S.R.13W & Secs 18 & 19  
T.2S.R.14W.

Scale of length - 4ch to 1in.  
" " width = 20' = 1"

I.M. 24  
by Jno Goldsworthy  
Co. Sur.  
C.S. 6878

See C.S. 6704

T.2S.R.13W.  
Sec. 18

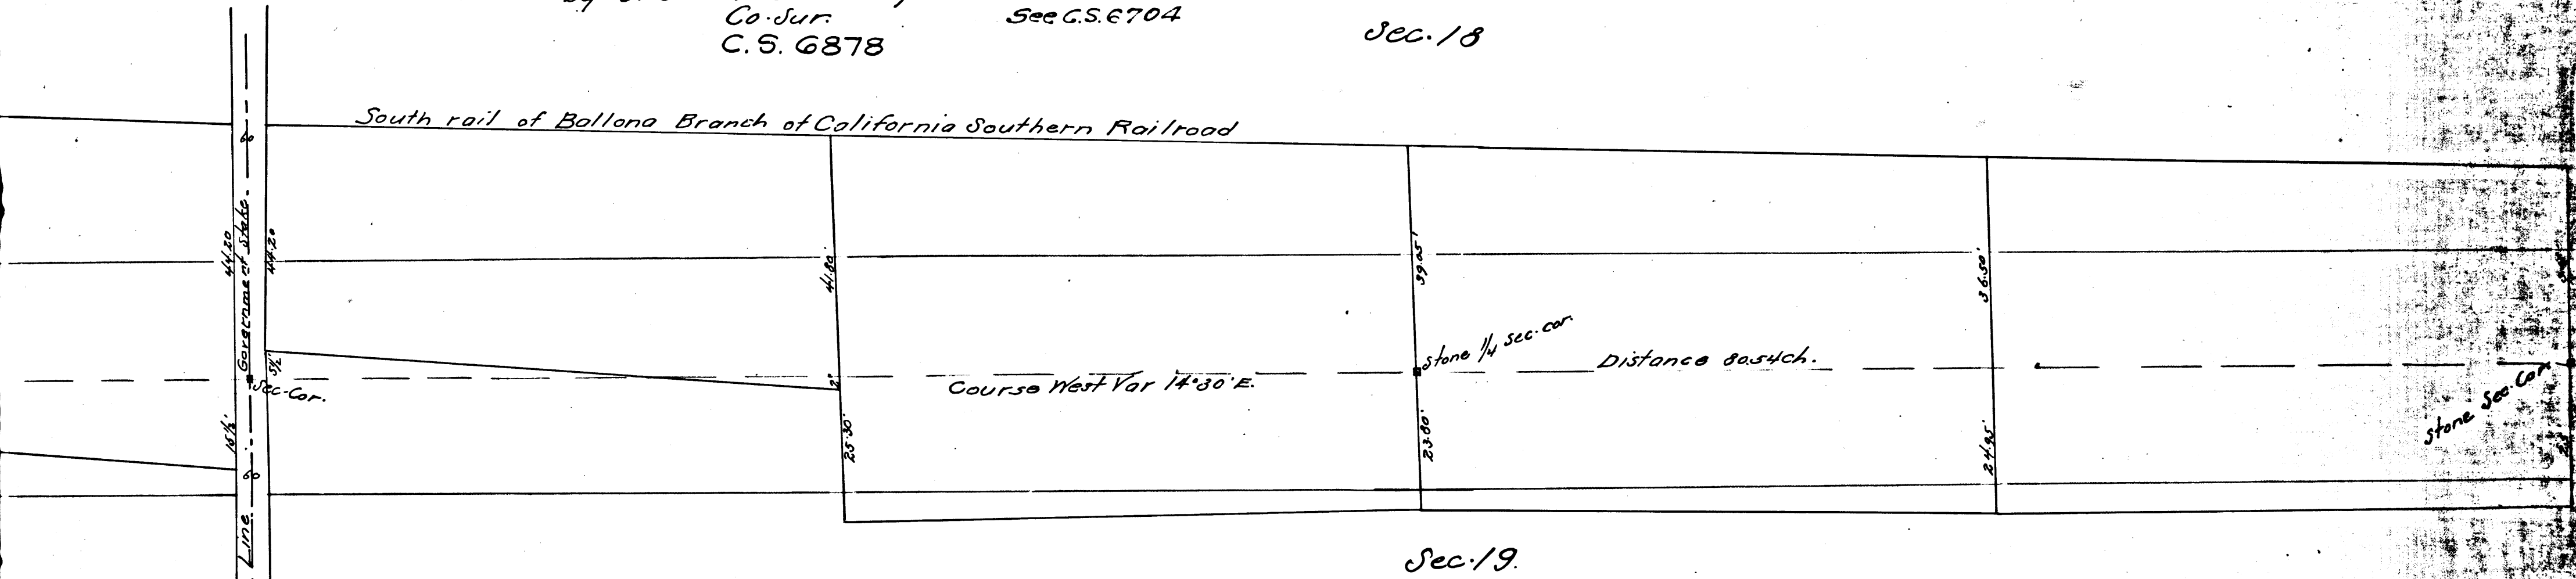

Sec. 19.

C	S	6	8	7	8
A	2	OF	A	2	