

O'Neill Private Road

Jan. 1890
by H.F. Stafford
Co. Sur

C. S. 6898

Width of road 20'

INDEX 50

Sta	Course	Dist	Sta	Course	Dist.
Sta. 1	N 81° N	4.60 chs	Sta. 11	N 16 1/2° N	3.00 chs
" 2	N 68 1/2° N	2.15 "	" 18	N 24 1/2° N	1.50 "
" 3	N 21 1/2° N	5.00 "	" 19	N 10 1/2° E	3.40 "
" 4	N 43 1/2° N	4.00 "	" 20	N 20 1/2° N	3.70 "
" 5	N 24° N	4.00 "	" 21	N 20 1/2° E	3.00 "
" 6	N 3 3/4° N	1.18 "	" 22	N 23 1/2° N	1.30 "
" 7	N 26 1/2° E	2.76 "	" 23	N 19° E	1.60 "
" 8	N 3° N	5.00 "	" 24	N 15 1/2° E	1.00 "
" 9	N 13° E	3.83 "	" 25	N 7 1/2° N	3.30 "
" 10	N 21 1/2° E	2.18 "	" 26	N 7 1/2° E	3.00 "
" 11	N 65° E	1.00 "	" 27	N 21° E	1.70 "
" 12	N 11 1/2° N	4.30 "	" 28	N 45° E	2.00 "
" 13	N 47° N	2.10 "	" 29	N 7° E	2.00 "
" 14	N 16 1/2° E	3.30 "	" 30	N 44° E	2.10 "
" 15	N 2° E	2.60 "	" 31	N 35° E	2.00 "
" 16	N 52° N	1.50 "	" 32	N 5° E	6.30 "

Filed Jan 18. 1890


Road Papers 347

R. 4-115

R. 3-142

CS 16898

Dec 18 Dec 22 Dec 23 Dec 24

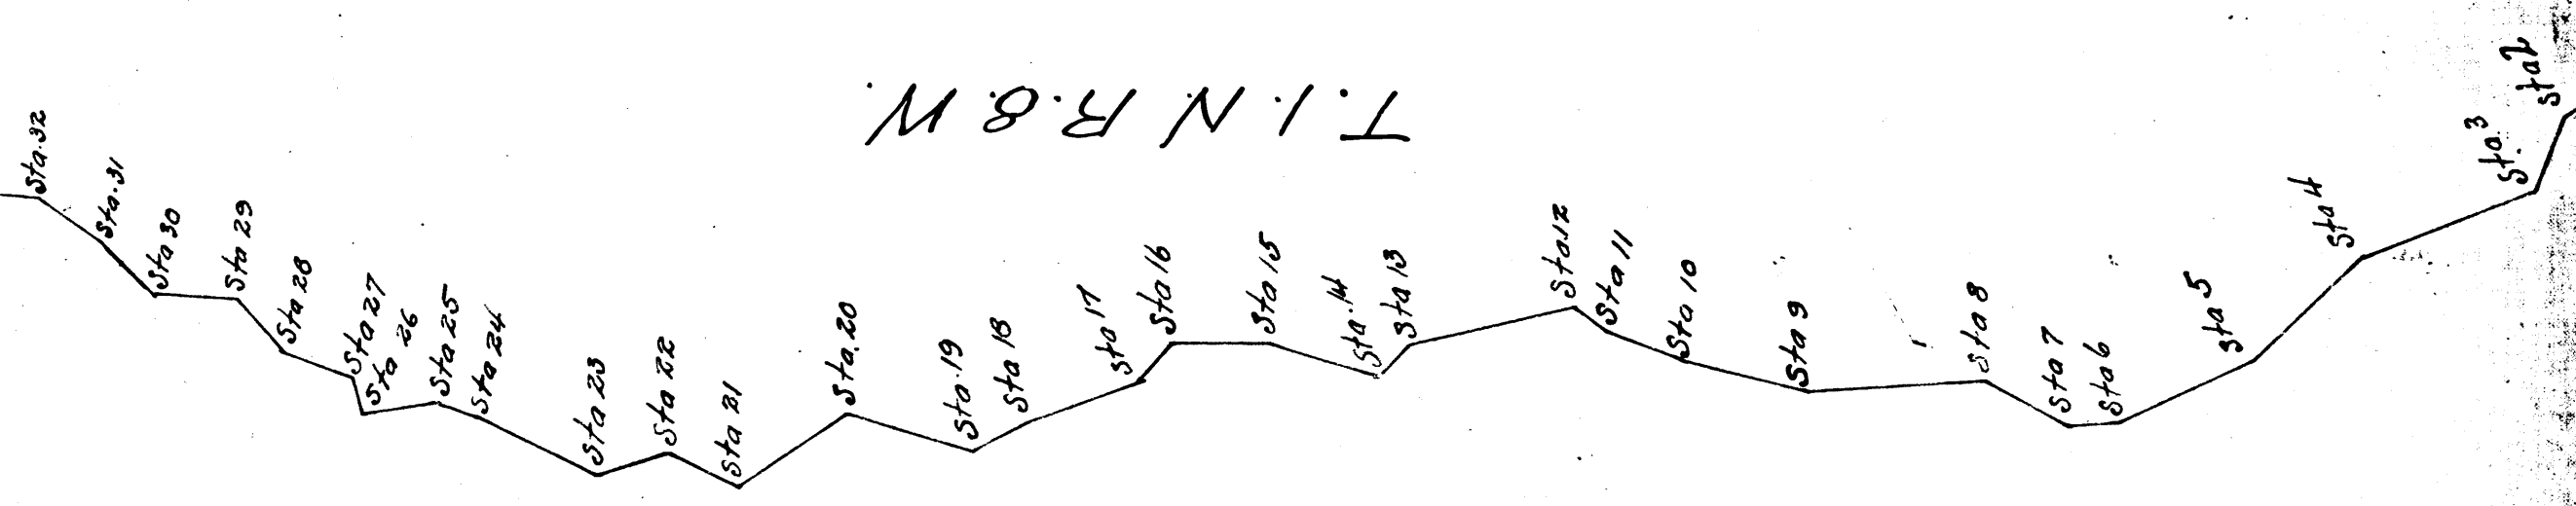

H. A. Palmer

T. I. N. R. & M.