




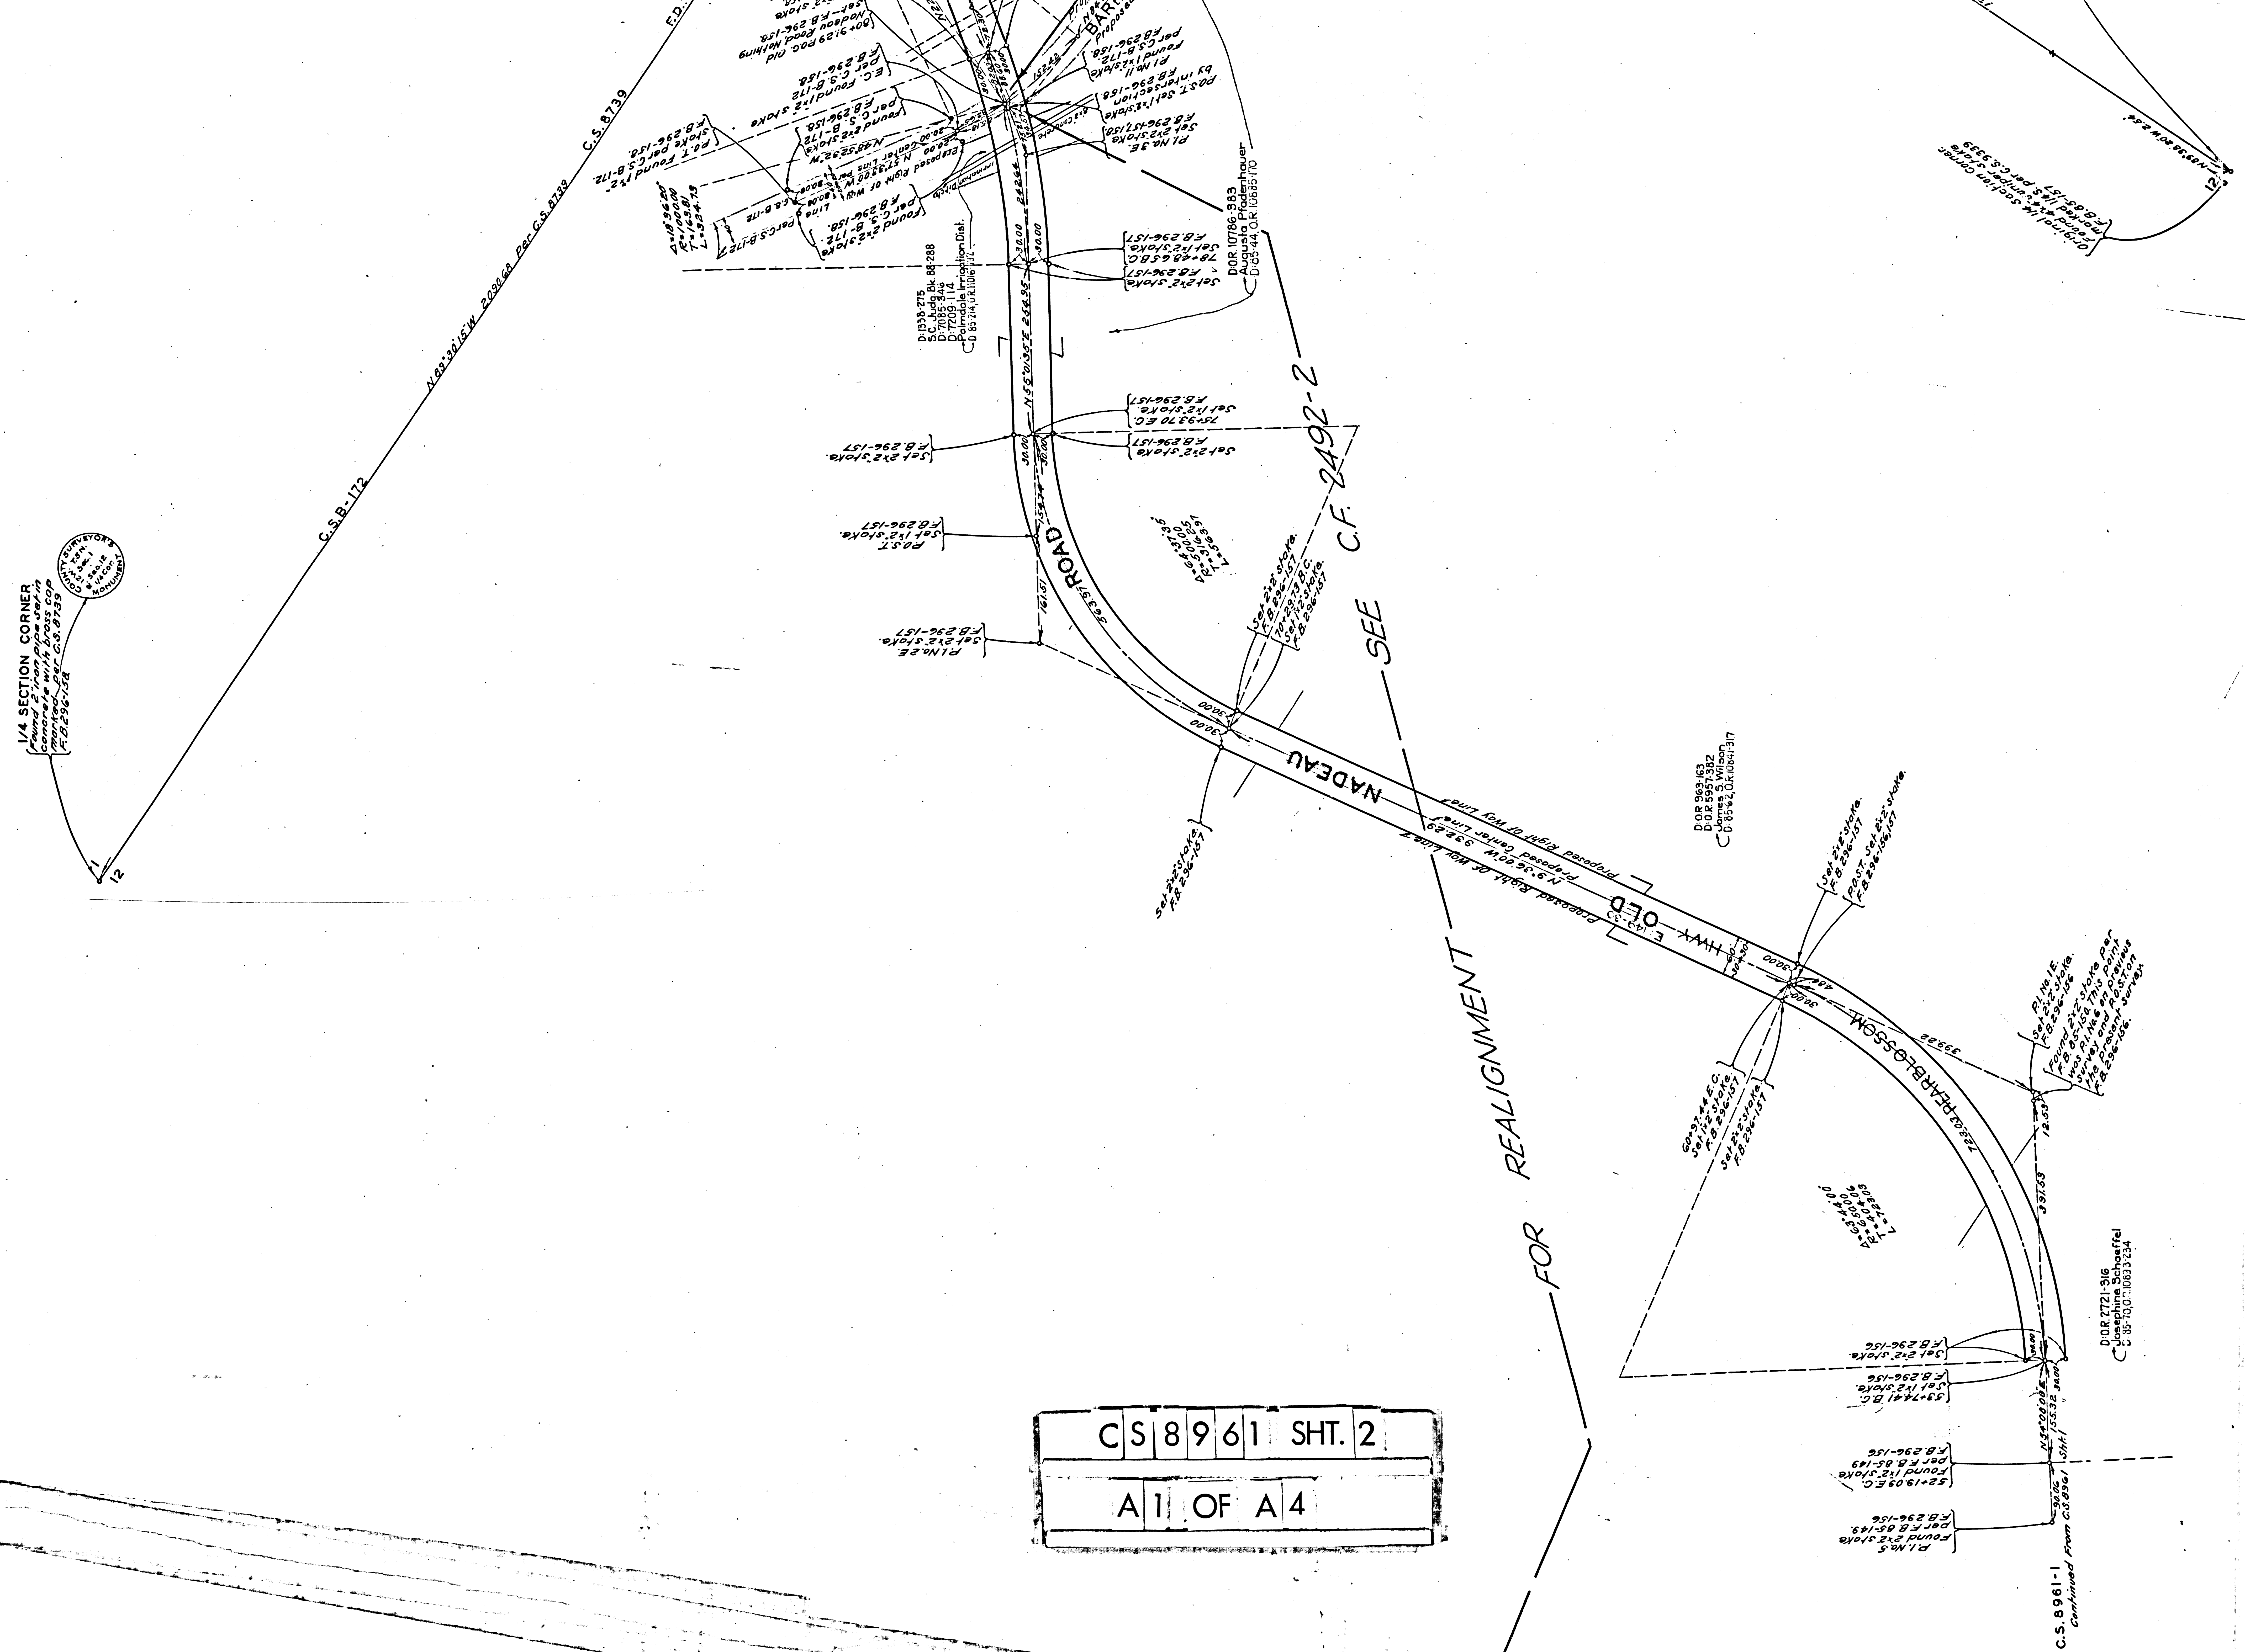

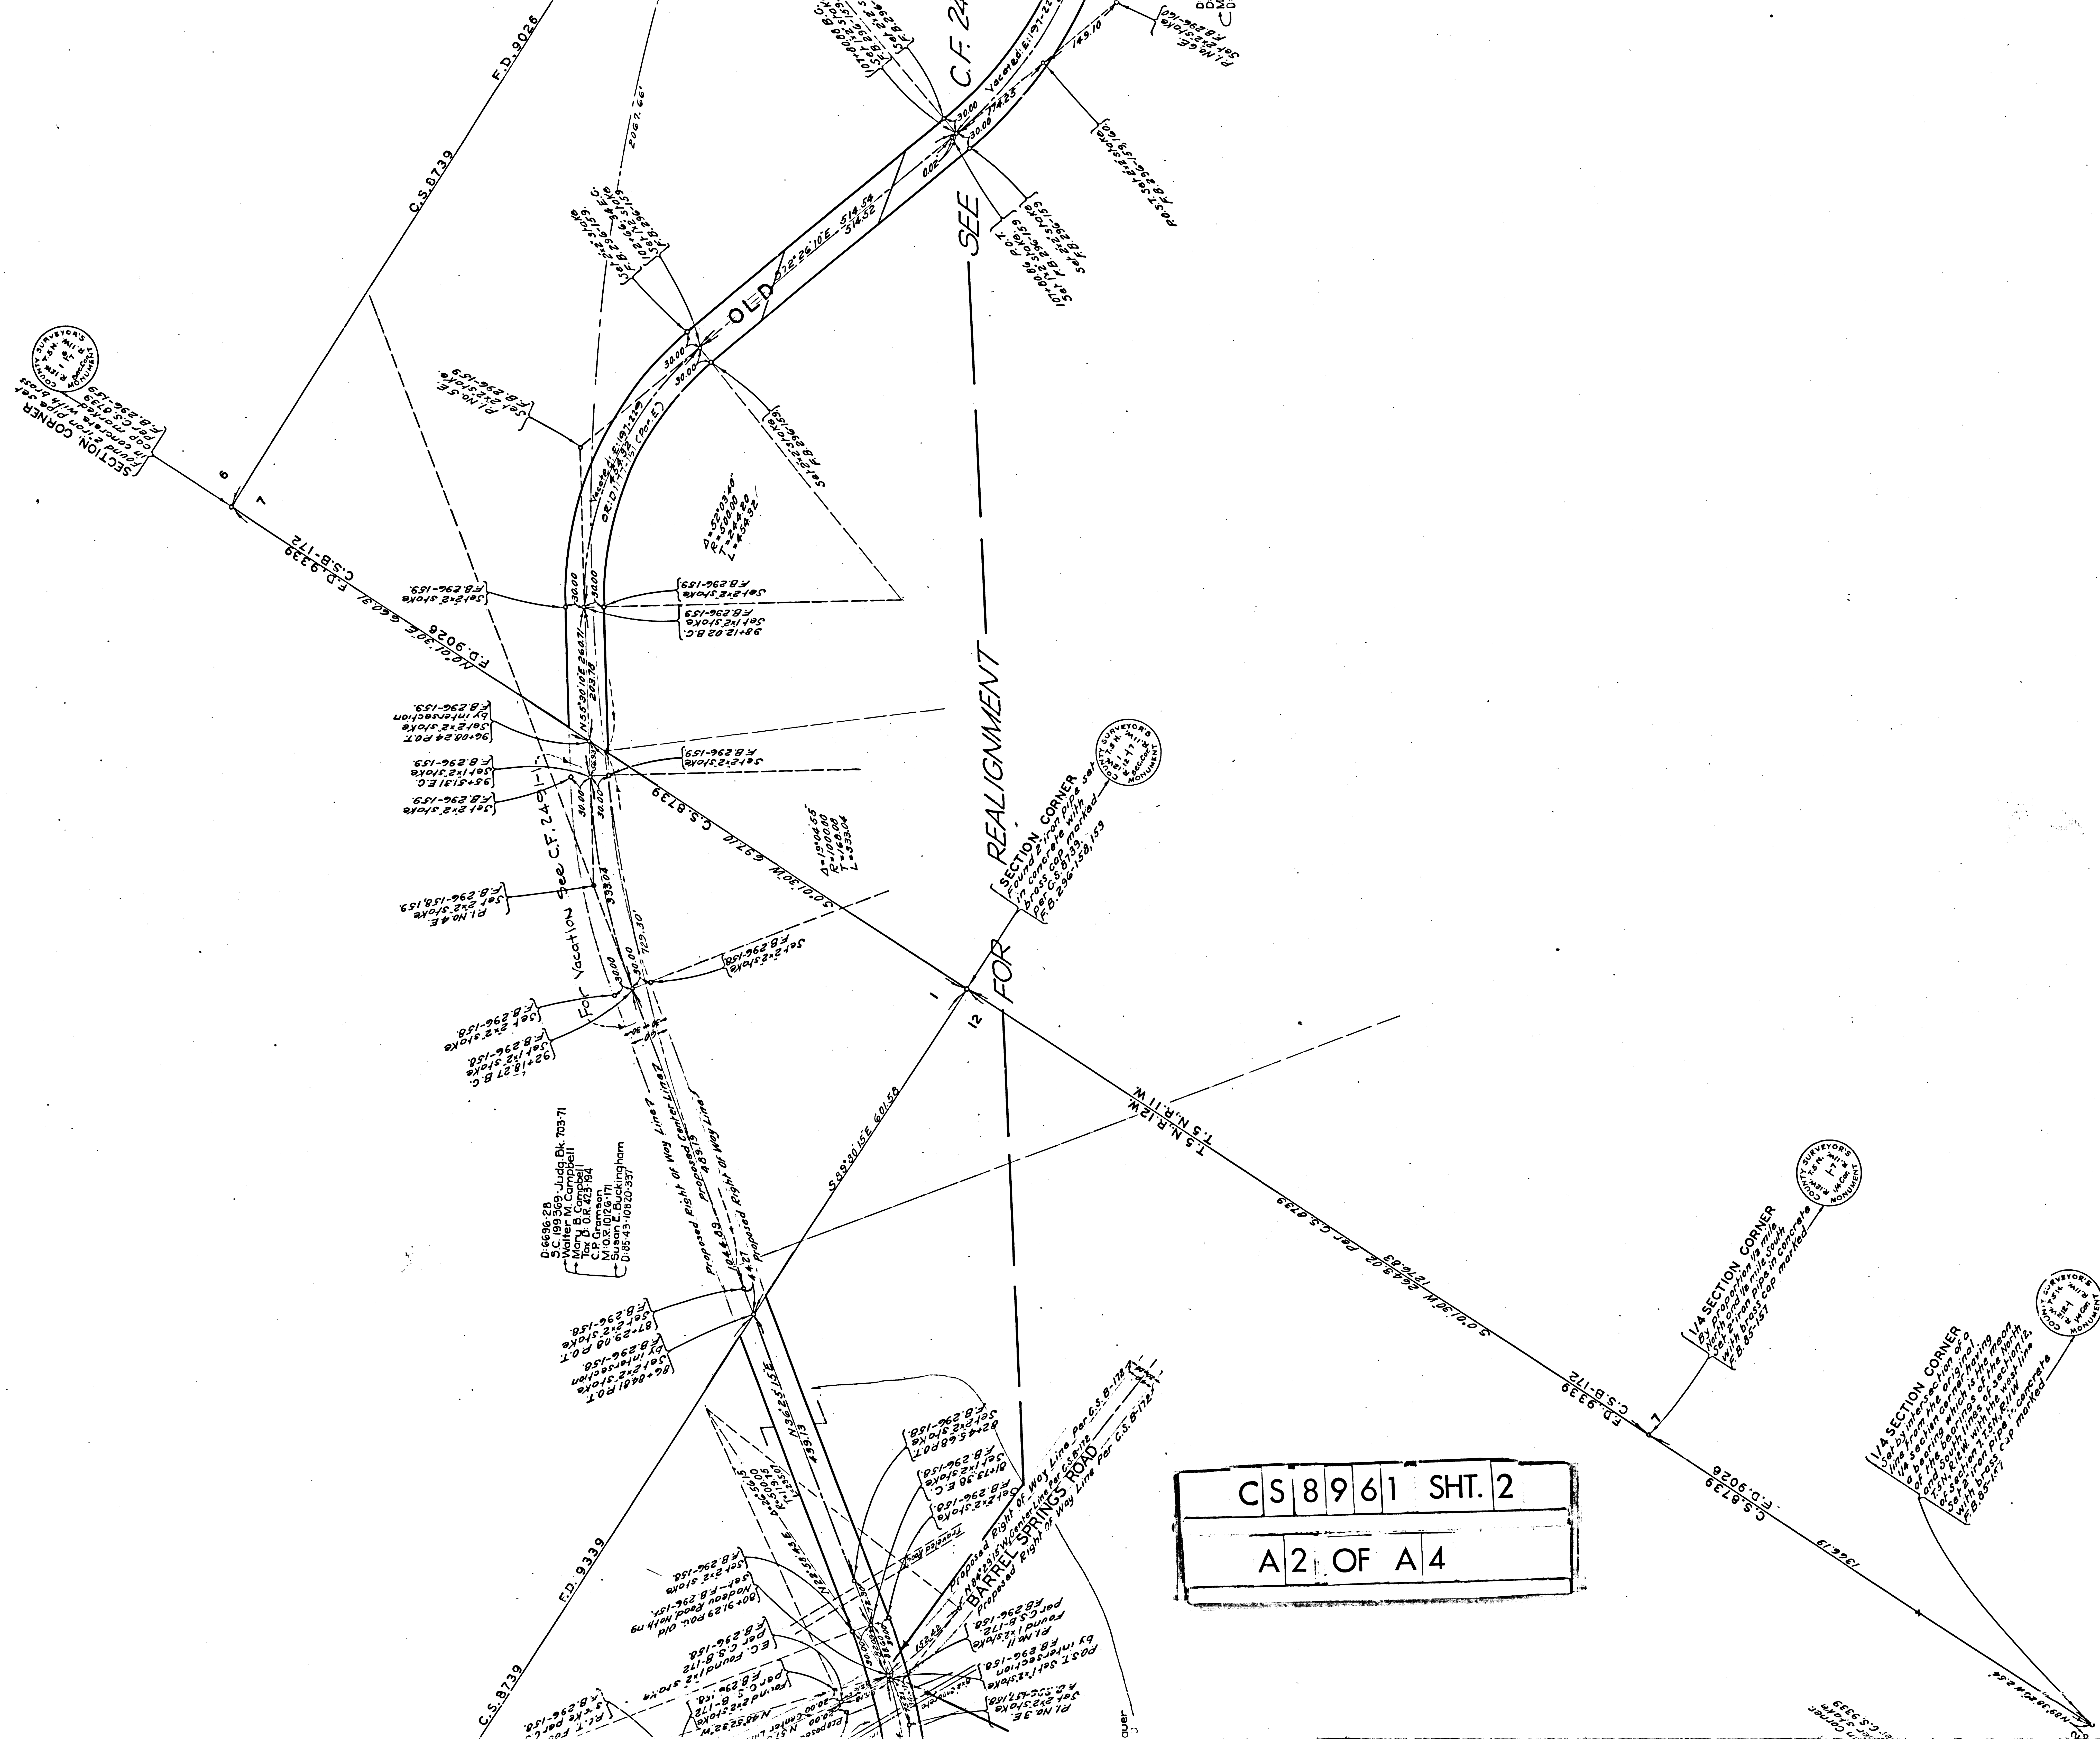

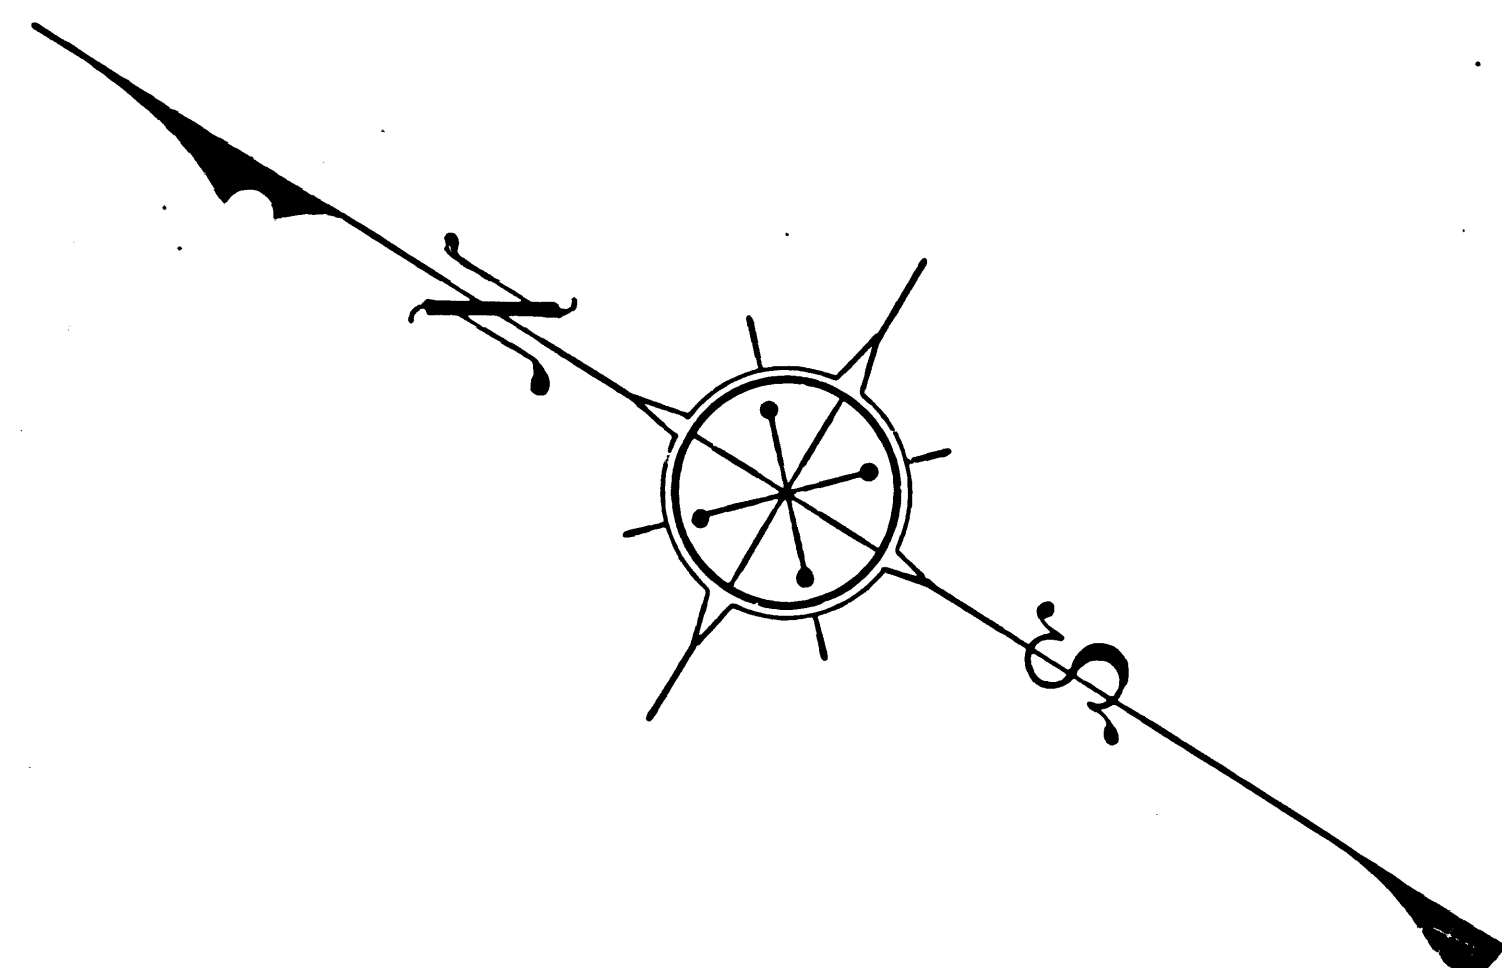

DENING & RELOCATION

For original profile see C.S.B-691-2
For cross sections see C.S.B-692-3,4,5.
For profile after rough grading see C.S.B-1027-1&2.
Revised by G.Bailey February, 1964

