






F.M.	10218	
A1	OF	A4

 

F.M. 10218  
A2 OF A4

 

F.M. 10218  
A3 OF A4

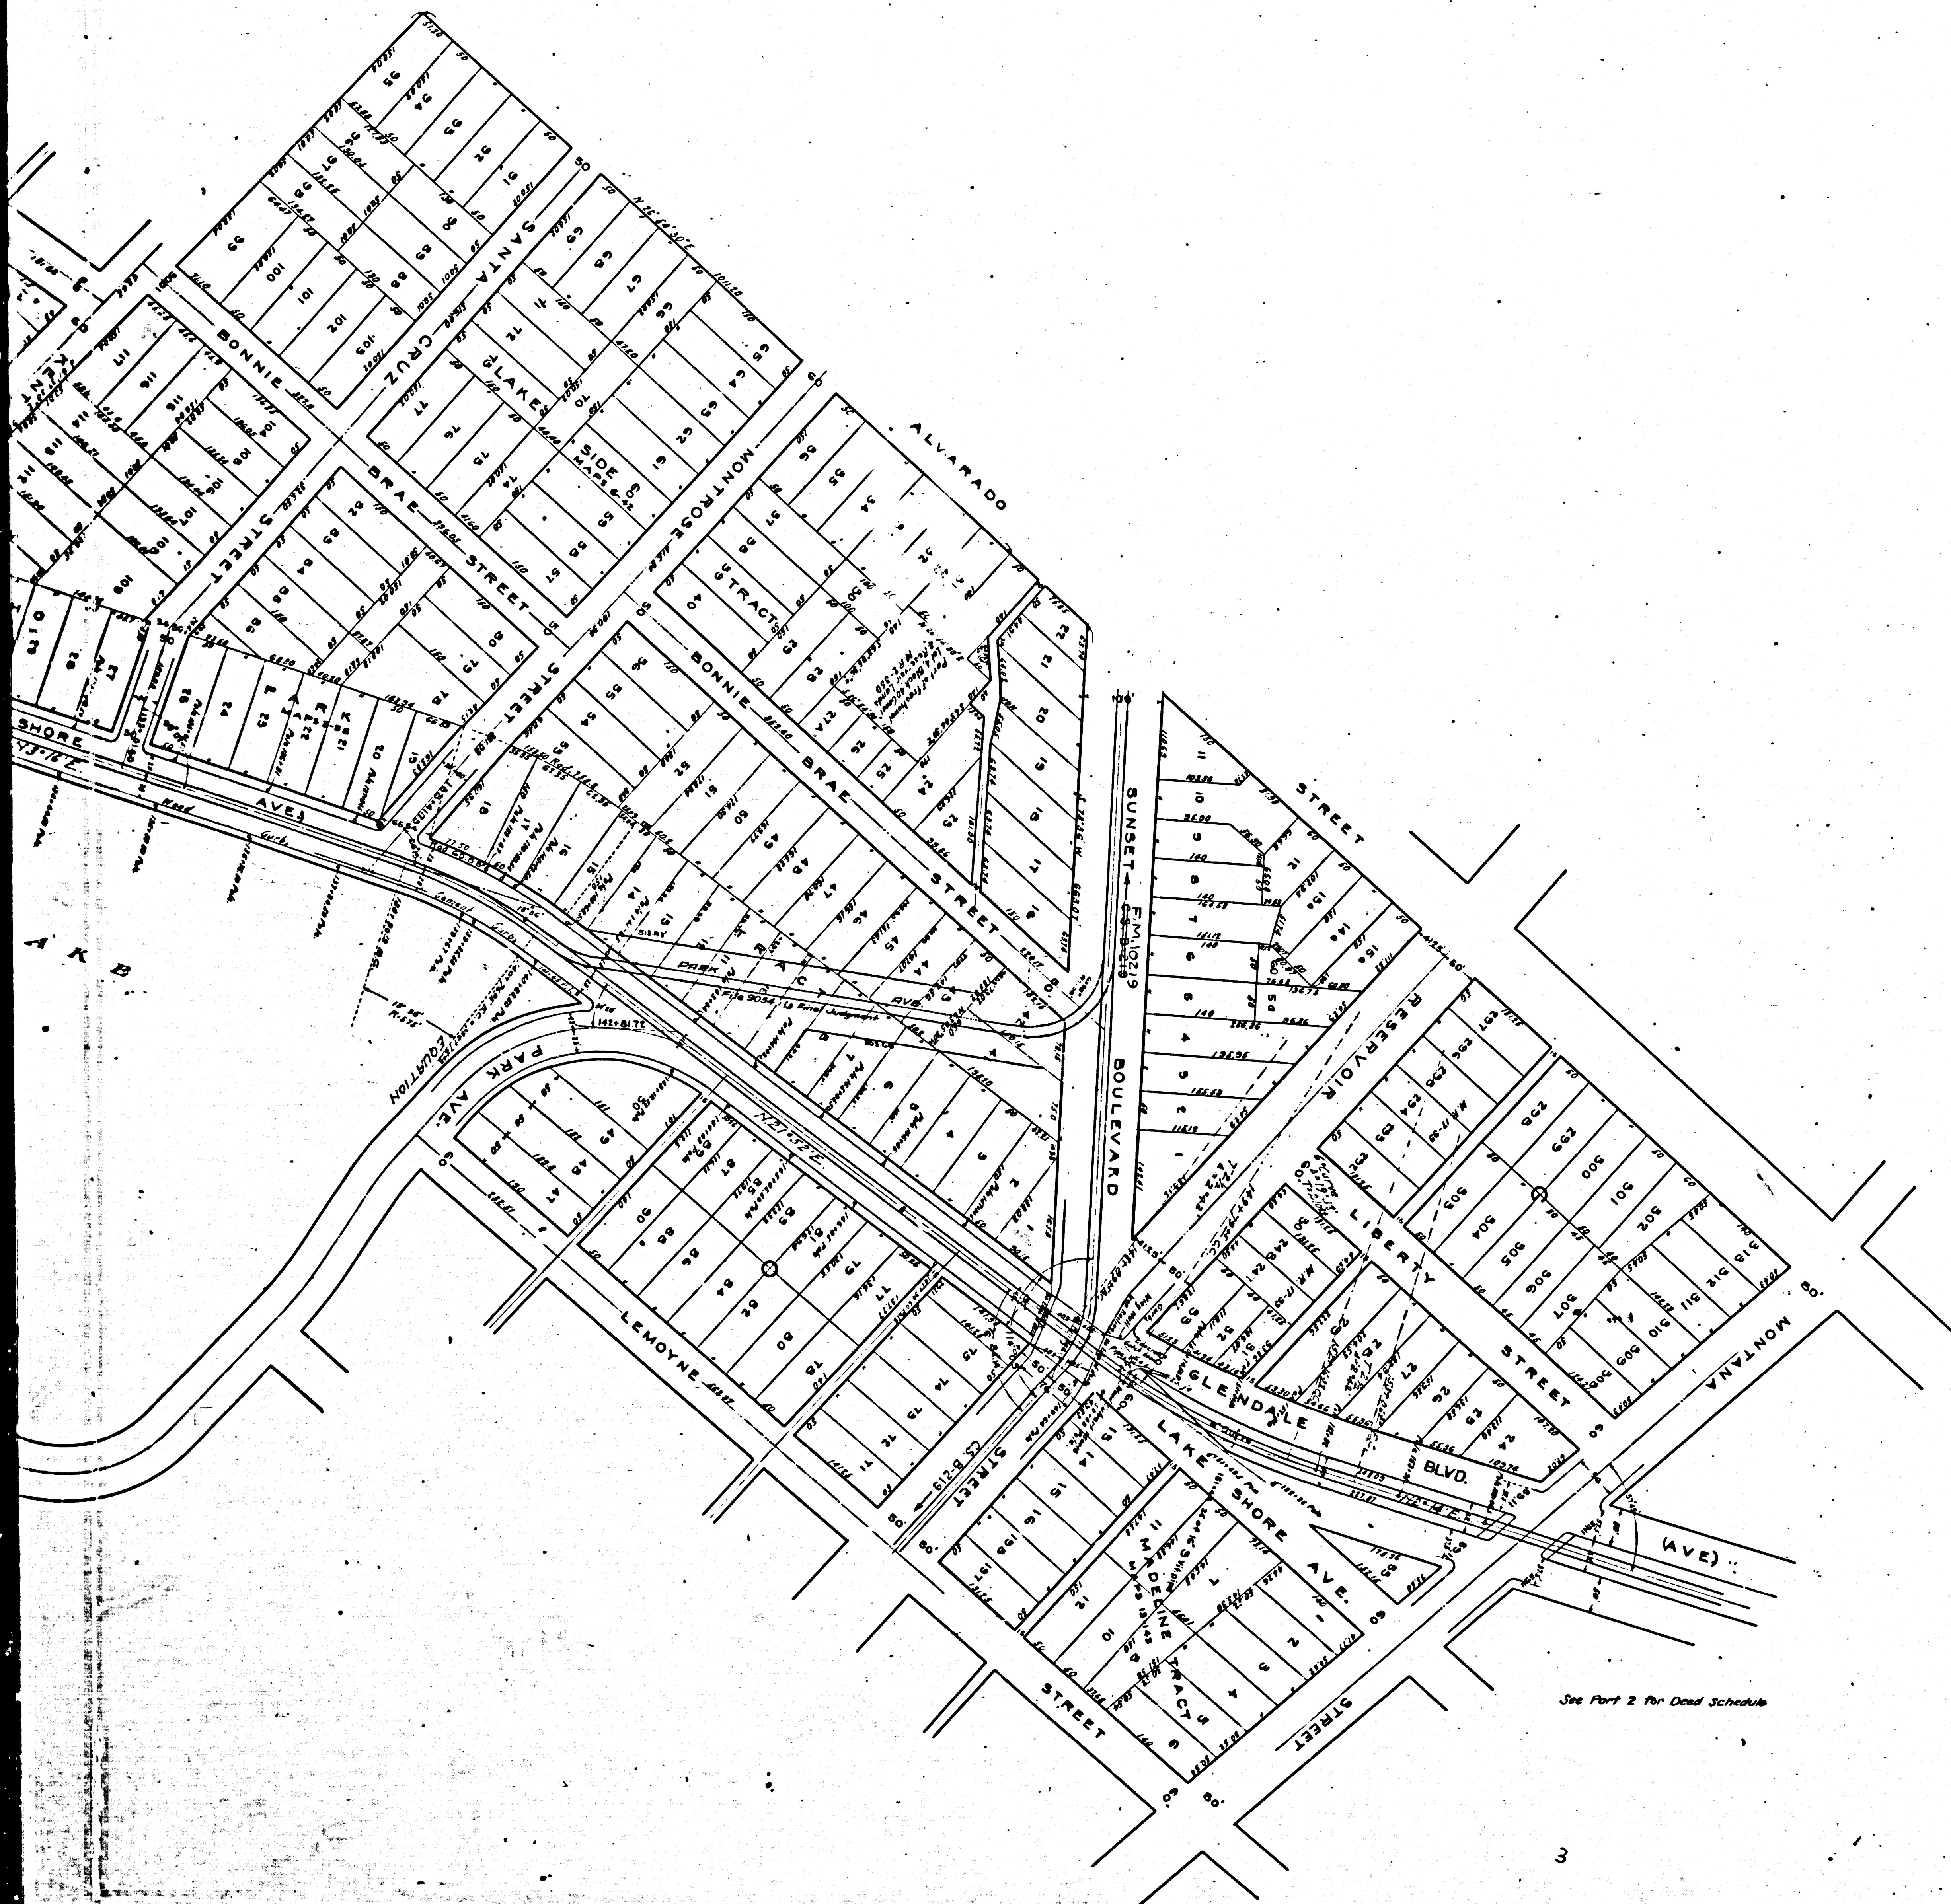

VALUATION SECTION No 62  
 PACIFIC ELECTRIC RAILWAY  
 MAP OF  
**GLENDALE LINE**  
 FROM SIXTH AND MAIN STREETS TO MONTANA STREET  
 LOS ANGELES.

PART I

Scale  
 1 inch = 100 feet

Note: Mile Posts indicate distance from a point  
 in the center line of Main Street opposite entrance  
 to Pacific Electric Railway Company's Depot  
 at 6th and Main Streets, Los Angeles.

Index 29  
 3

We, the undersigned Officers of the Pacific Electric Railway Company do hereby certify that this map is a  
 true and correct map of the Pacific Electric Railway Company's Glendale Line Part I, from Sixth and  
 Main Street to Montana Street, Los Angeles, prepared from Records now in the Office  
 of said Company.

Attest \_\_\_\_\_ President  
 \_\_\_\_\_ Secretary \_\_\_\_\_ Chief Engineer

CORPORATE SEAL

Subscribed and sworn to before me this \_\_\_\_\_ day of \_\_\_\_\_ 19\_\_

Notary Public in and for the  
 County of Los Angeles, State of California.

NOTARIAL SEAL

NOTE This map was filed in 1928  
 as authority for track data only

F.M.	10218
A4	OF A4

PACIFIC ELECTRIC RY.  
 Office of Chief Engineer  
**C.E.V. 46**