




FM 10 22 51
A1 CF A2

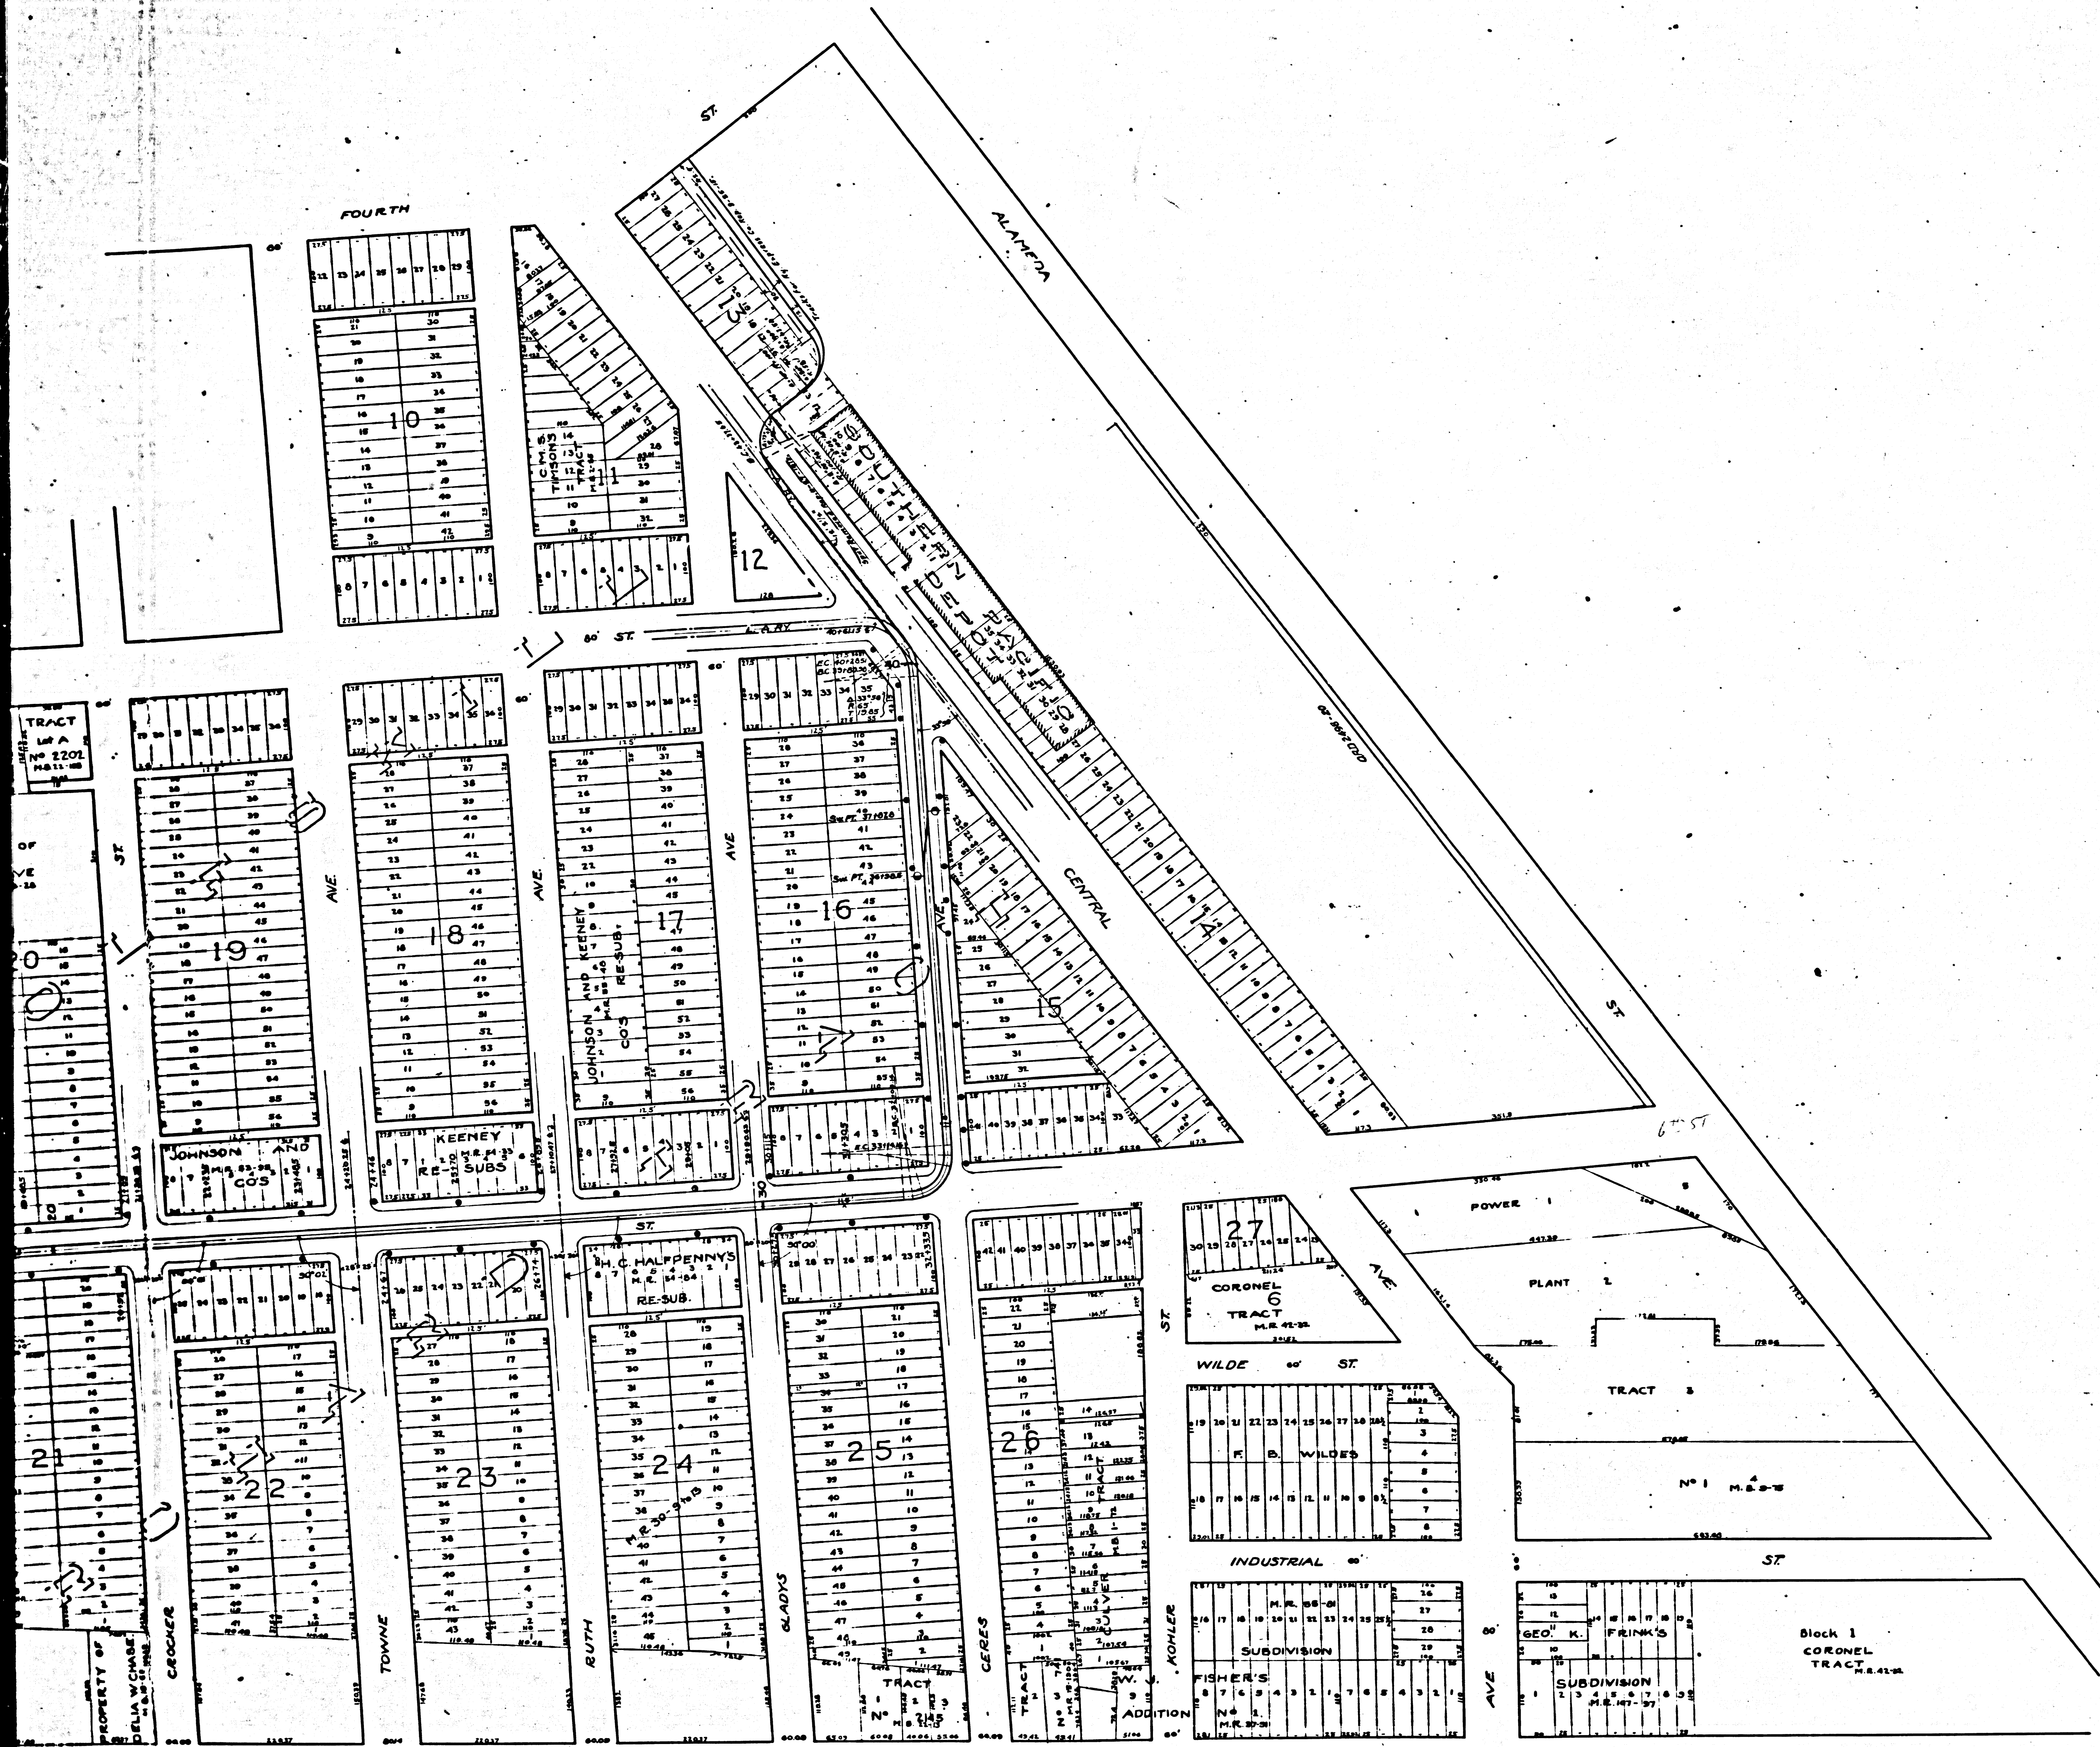

VALUATION SECTION N° 61
PACIFIC ELECTRIC RAILWAY
 MAP OF
EAST SIXTH STREET LINE

From Sixth and Main Streets to
 Southern Pacific Depot Fifth and
 Central Ave.

SCALE
 1/4 inch = 100 feet

Note -
 Mile Posts indicate distances from a point
 in the Center Line of Main Street opposite
 entrance to Pacific Electric Railway Company's
 Depot at Sixth and Main Streets, Los Angeles.

State of California) ss.
 County of Los Angeles)
 We the undersigned Officers of the Pacific Electric Railway Company
 do hereby certify that this map is a true and correct map of the Pacific Electric Railway
 Company's East Sixth Street Line from 4th and Main Sts. to Southern Pacific Depot at 5th and Central Ave.
 Los Angeles, compiled from Records now in Office of said Company.

Attest _____
 Secretary

 President

 Chief Engineer

Corporate Seal

Subscribed and Sworn to before me this _____ day of _____

Notarial Seal
 Notary Public in and for the County of
 Los Angeles, State of California

Index - 3 9

NOTE This map was filed in 1928
 as authority for track data only

F.M. 10 22 5
 A 2 OF A 2

PACIFIC ELECTRIC
 OFFICE OF CHIEF ENGR.
 CEV 4