
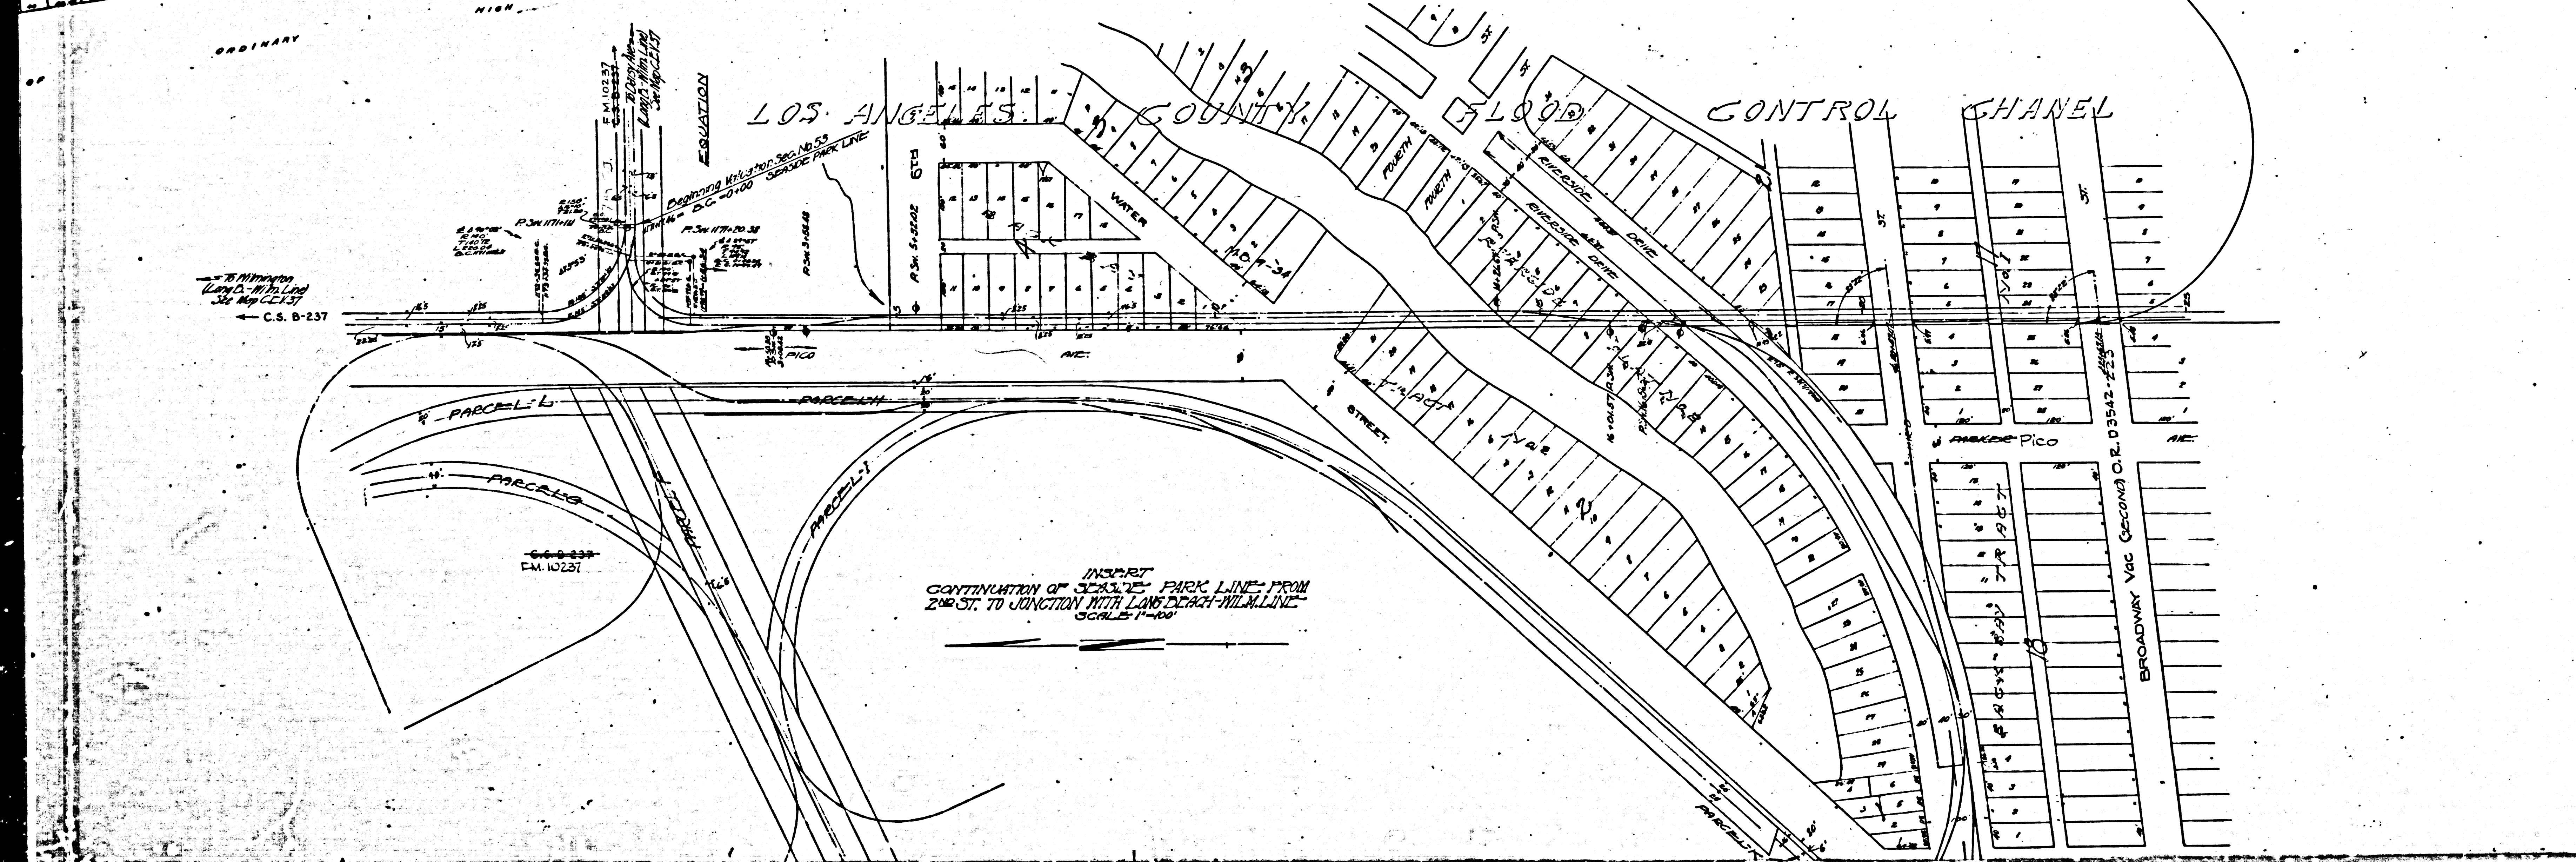


F.M. 10236
 A1 OF A2

INSURED
 CONTINUATION OF SEASIDE PARK L
 2ND ST. TO JUNCTION WITH LONG BEACH
 SCALE 1"=100'

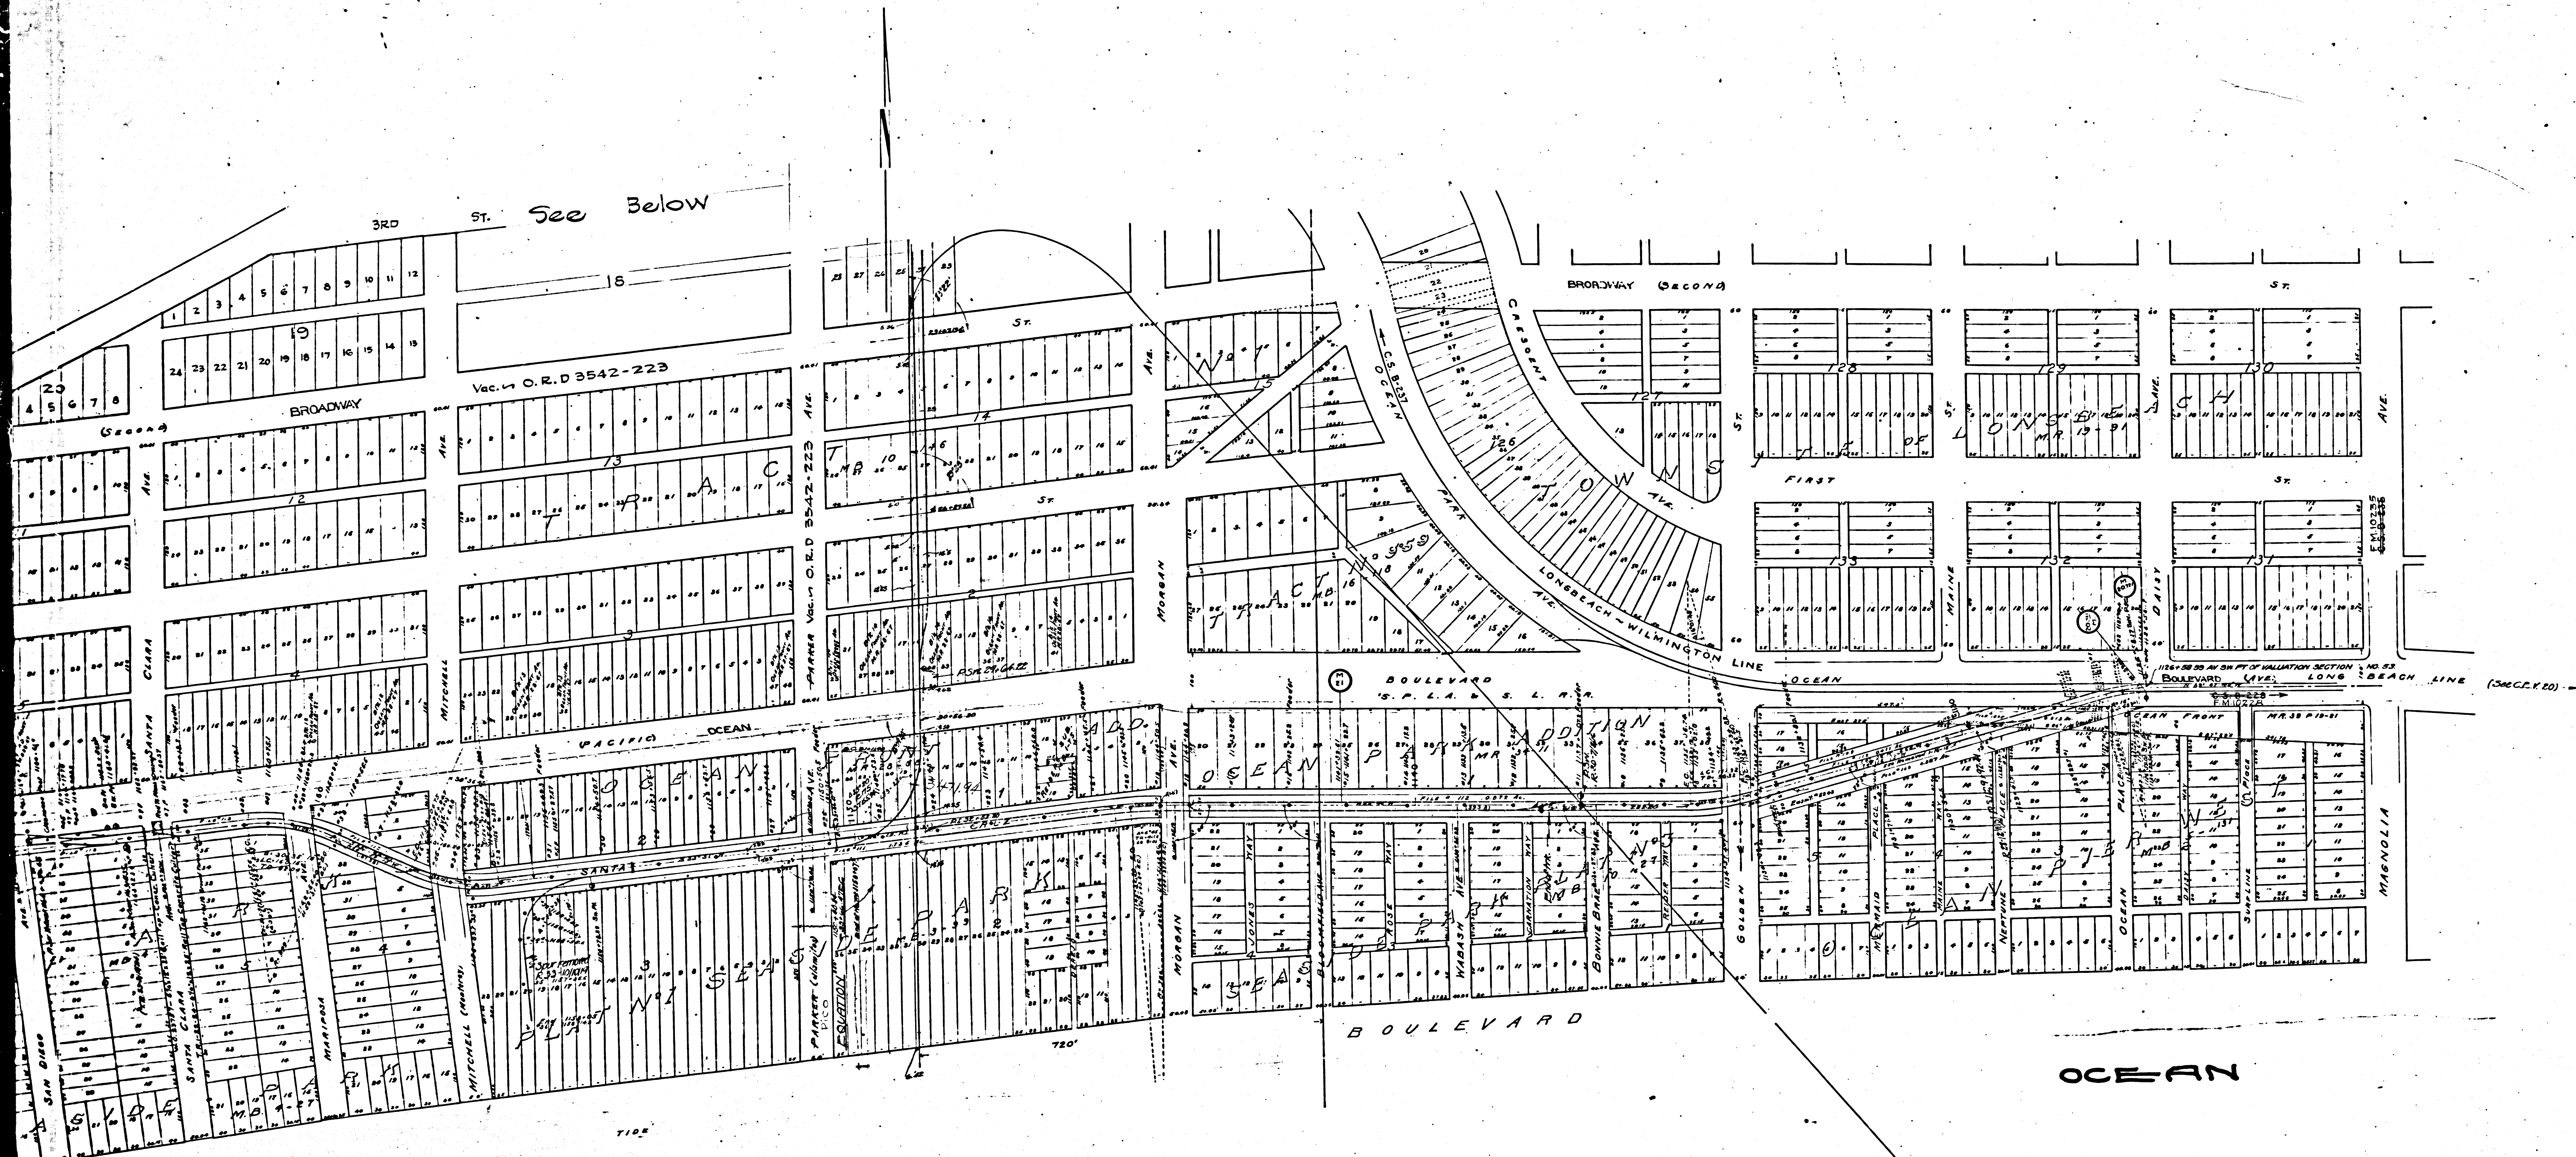

SCHEDULE OF REAL ESTATE TITLES						
FILE NO.	DESCRIPTION OF PROPERTY	YEAR	DATE	GRANTOR	ACRES	REMARKS
108	Part of Lot C Ocean Front			Owner (name) City of Long Beach	0.12	
109	Part of Lot C Ocean Front			Owner (name) City of Long Beach	0.287	See File No 2248
110	Part of Lot C Ocean Front			Owner (name) City of Long Beach	0.411	
111	Part of Lot C Ocean Front			Owner (name) City of Long Beach	0.411	

F.M. 10236
A2 OF A2