


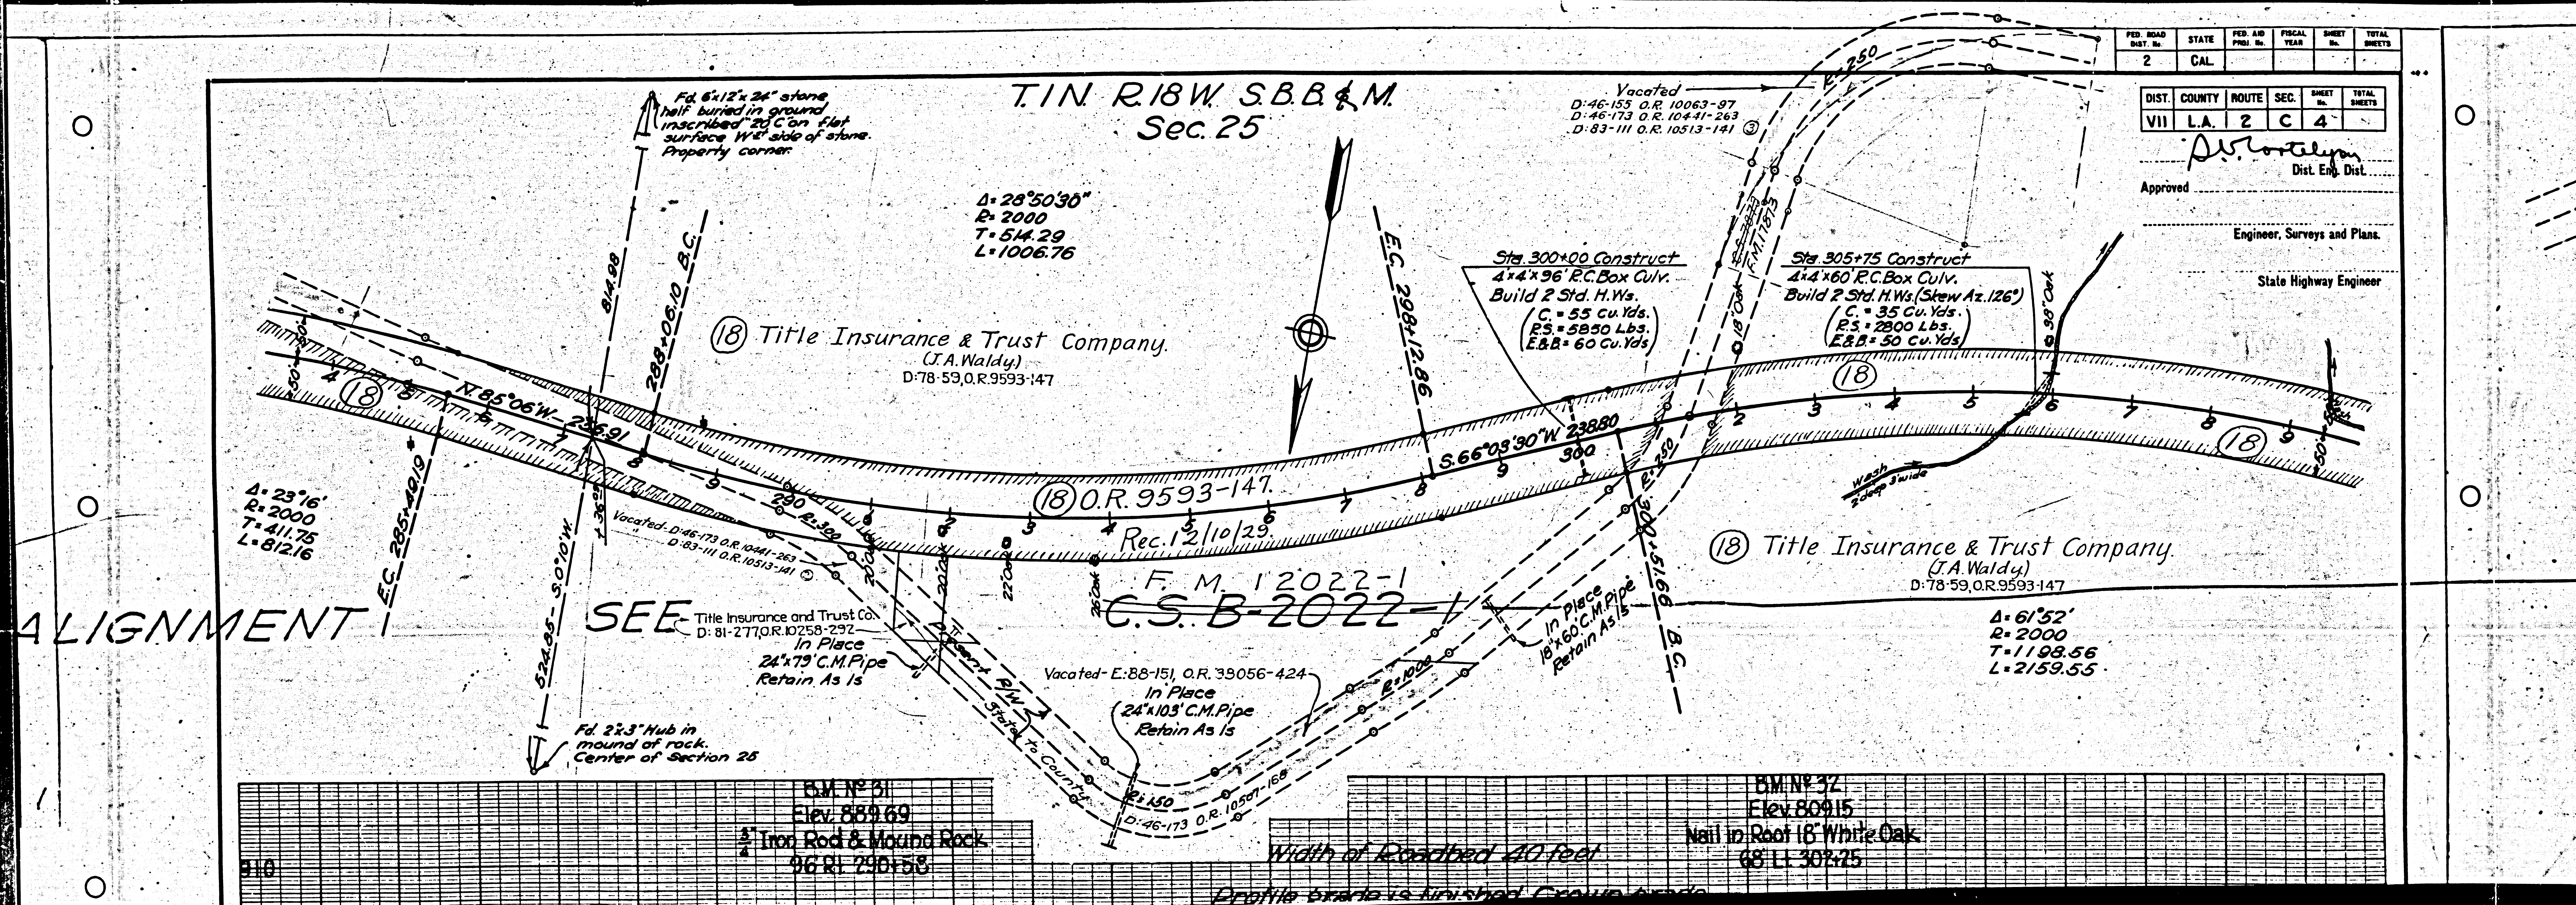

FED. ROAD DIST. No.	STATE	FED. AID PROJ. No.	FISCAL YEAR	SHEET No.	TOTAL SHEETS
2	CAL				

DIST.	COUNTY	ROUTE	SEC.	SHEET No.	TOTAL SHEETS
VII	L.A.	2	C	4	

Approved: *[Signature]*
 Dist. Eng. Dist.
 Engineer, Surveys and Plans.
 State Highway Engineer

F.M. 10294
 A2 OF A3


FED. ROAD DIST. No.	STATE	FED. AID PROJ. No.	FISCAL YEAR	SHEET No.	TOTAL SHEETS
2	CAL.				

DIST.	COUNTY	ROUTE	SEC.	SHEET No.	TOTAL SHEETS
VII	L.A.	2	C	5	

Approved: *D. J. Costello*
Dist. Eng. Dist.

Engineer, Surveys and Plans.

State Highway Engineer

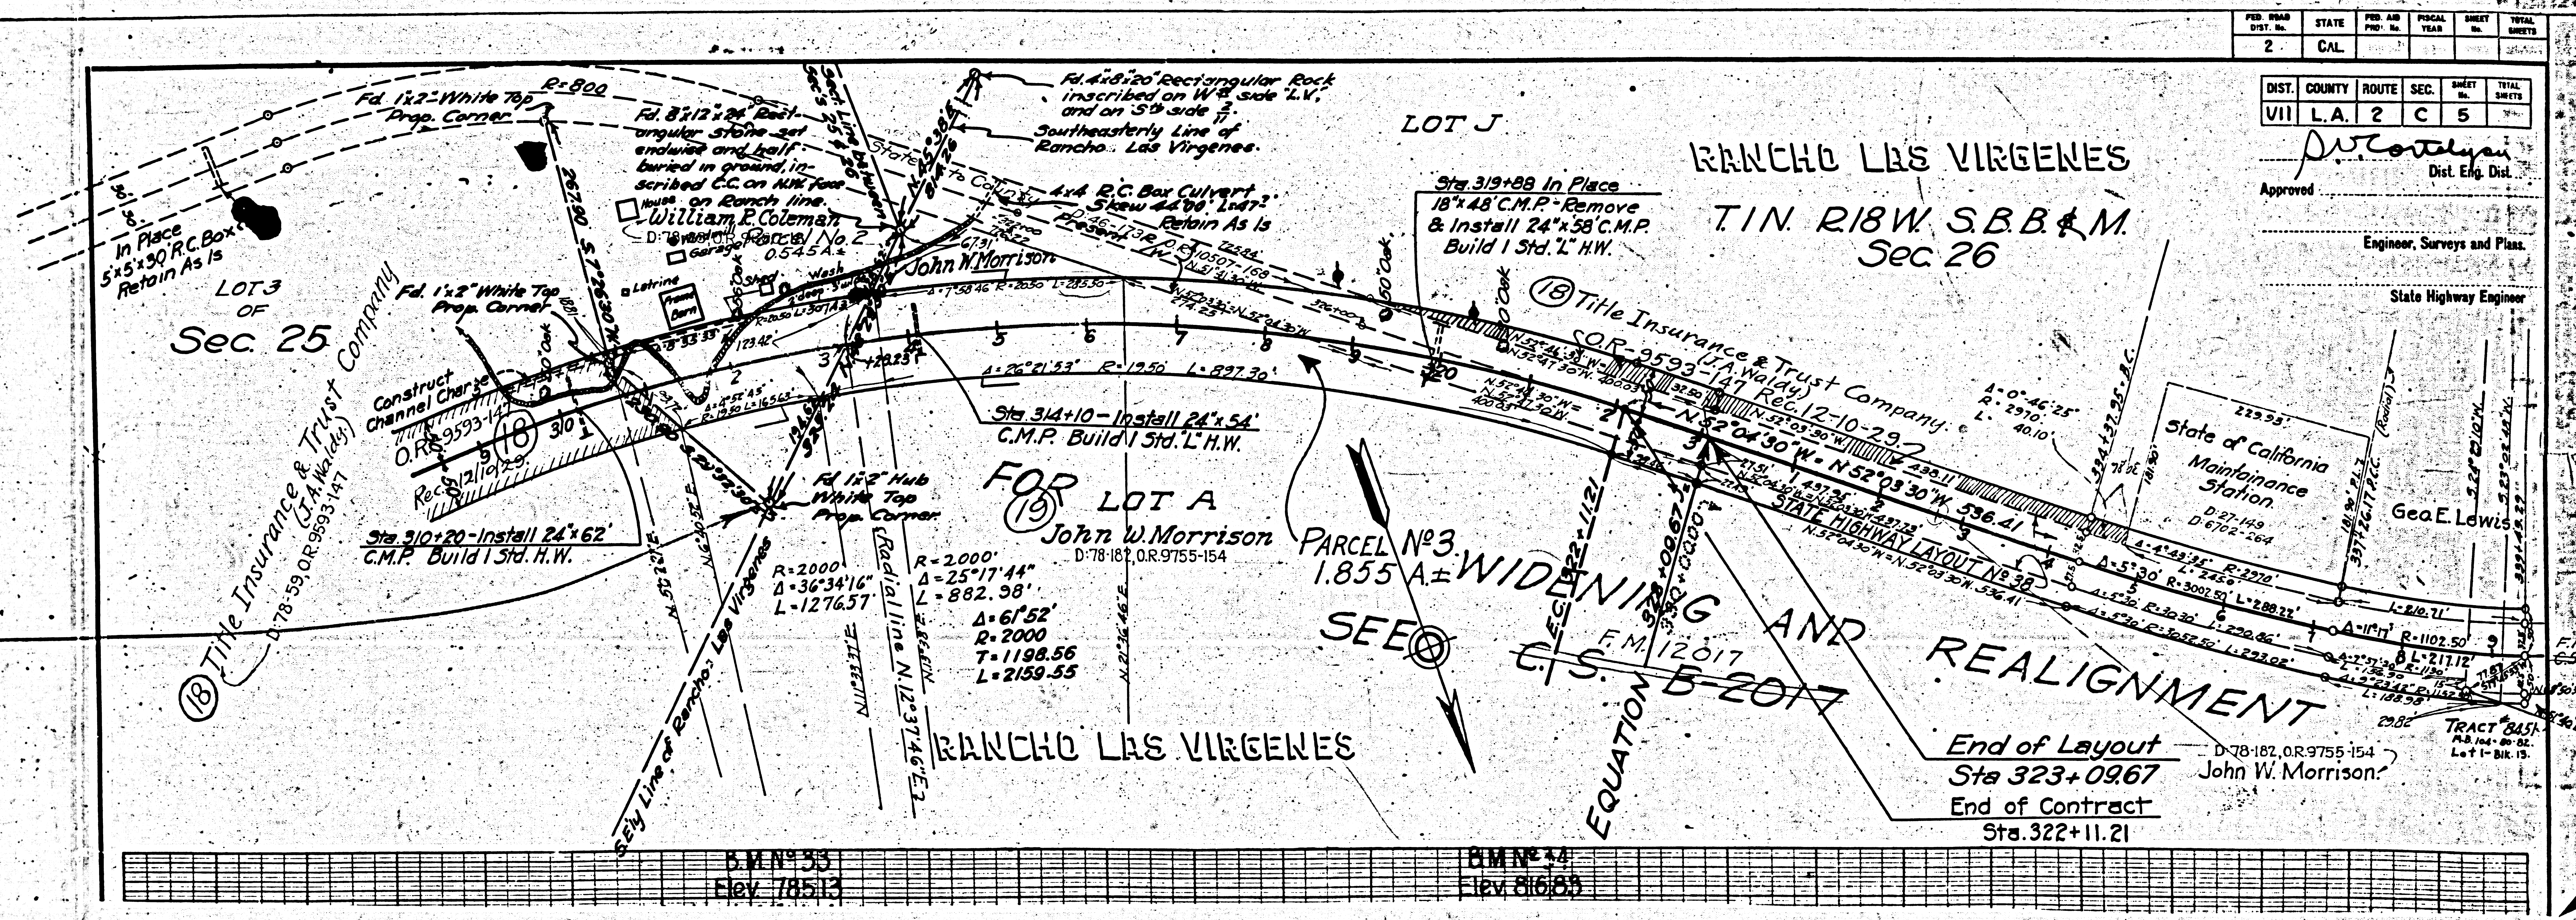

End of Layout Sta. 323+09.67
End of Contract Sta. 322+11.21

Per. Ventura Blvd. named Rendell Ave. D-49-106

Sheet 19

F.M. 10 294
A3 OF A3