


FED. ROAD DIST. No.	STATE	FED. AID PROJ. No.	FISCAL YEAR	SHEET No.	TOTAL SHEETS
2	CAL.				

DIST.	COUNTY	ROUTE	SEC.	SHEET No.	TOTAL SHEETS
VI	L.A.	61	A		

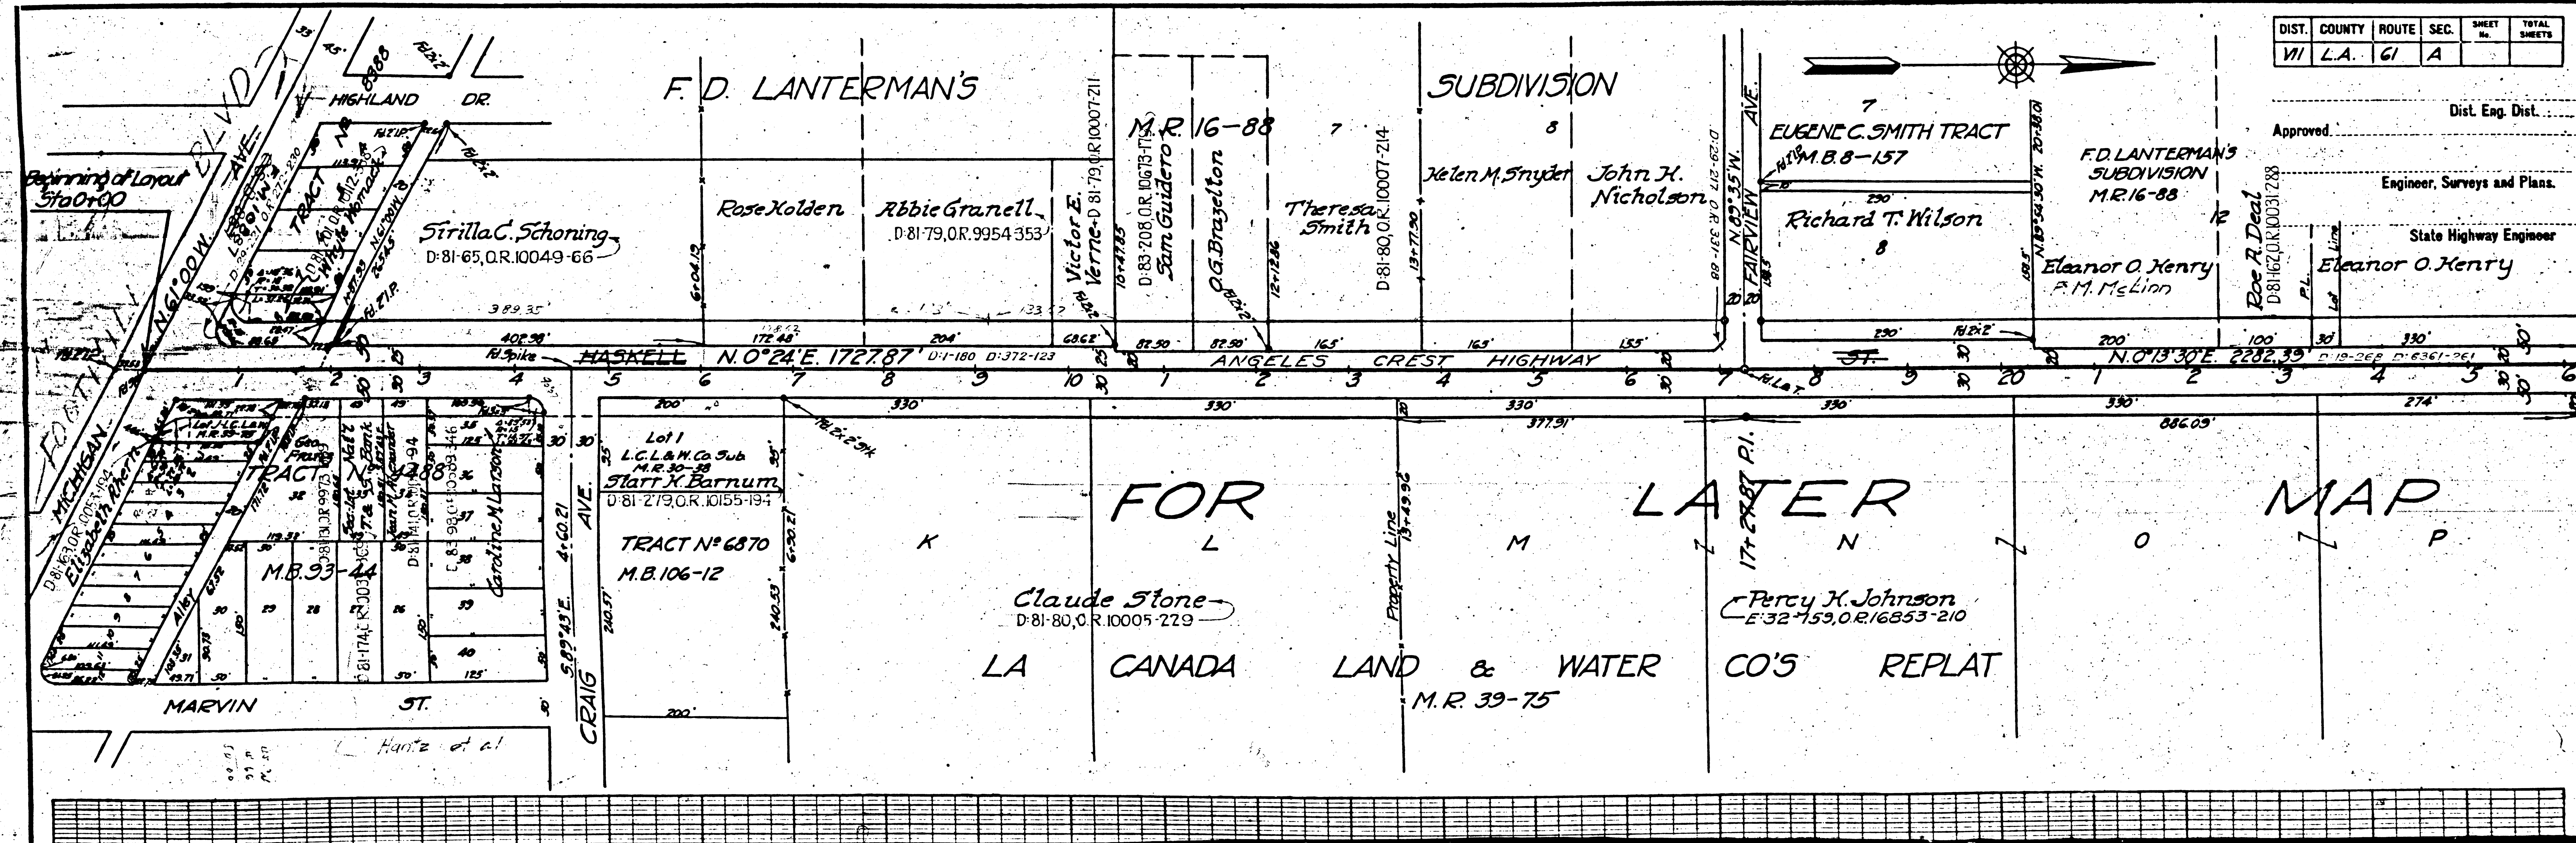


Approved: _____
 Dist. Eng. Dist.
 Engineer, Surveys and Plans.
 State Highway Engineer

F.M. 10297
 A1 OF A2

PER. ROAD DIST. No.	STATE	PER. AND PROJ. No.	FISCAL YEAR	SHEET No.	TOTAL SHEETS
2	CAL.				

DIST.	COUNTY	ROUTE	SEC.	SHEET No.	TOTAL SHEETS
VII	LA.	61	A	51	

Approved: _____
 Dist. Eng. Dist.
 Engineer, Surveys and Plans
 State Highway Engineer

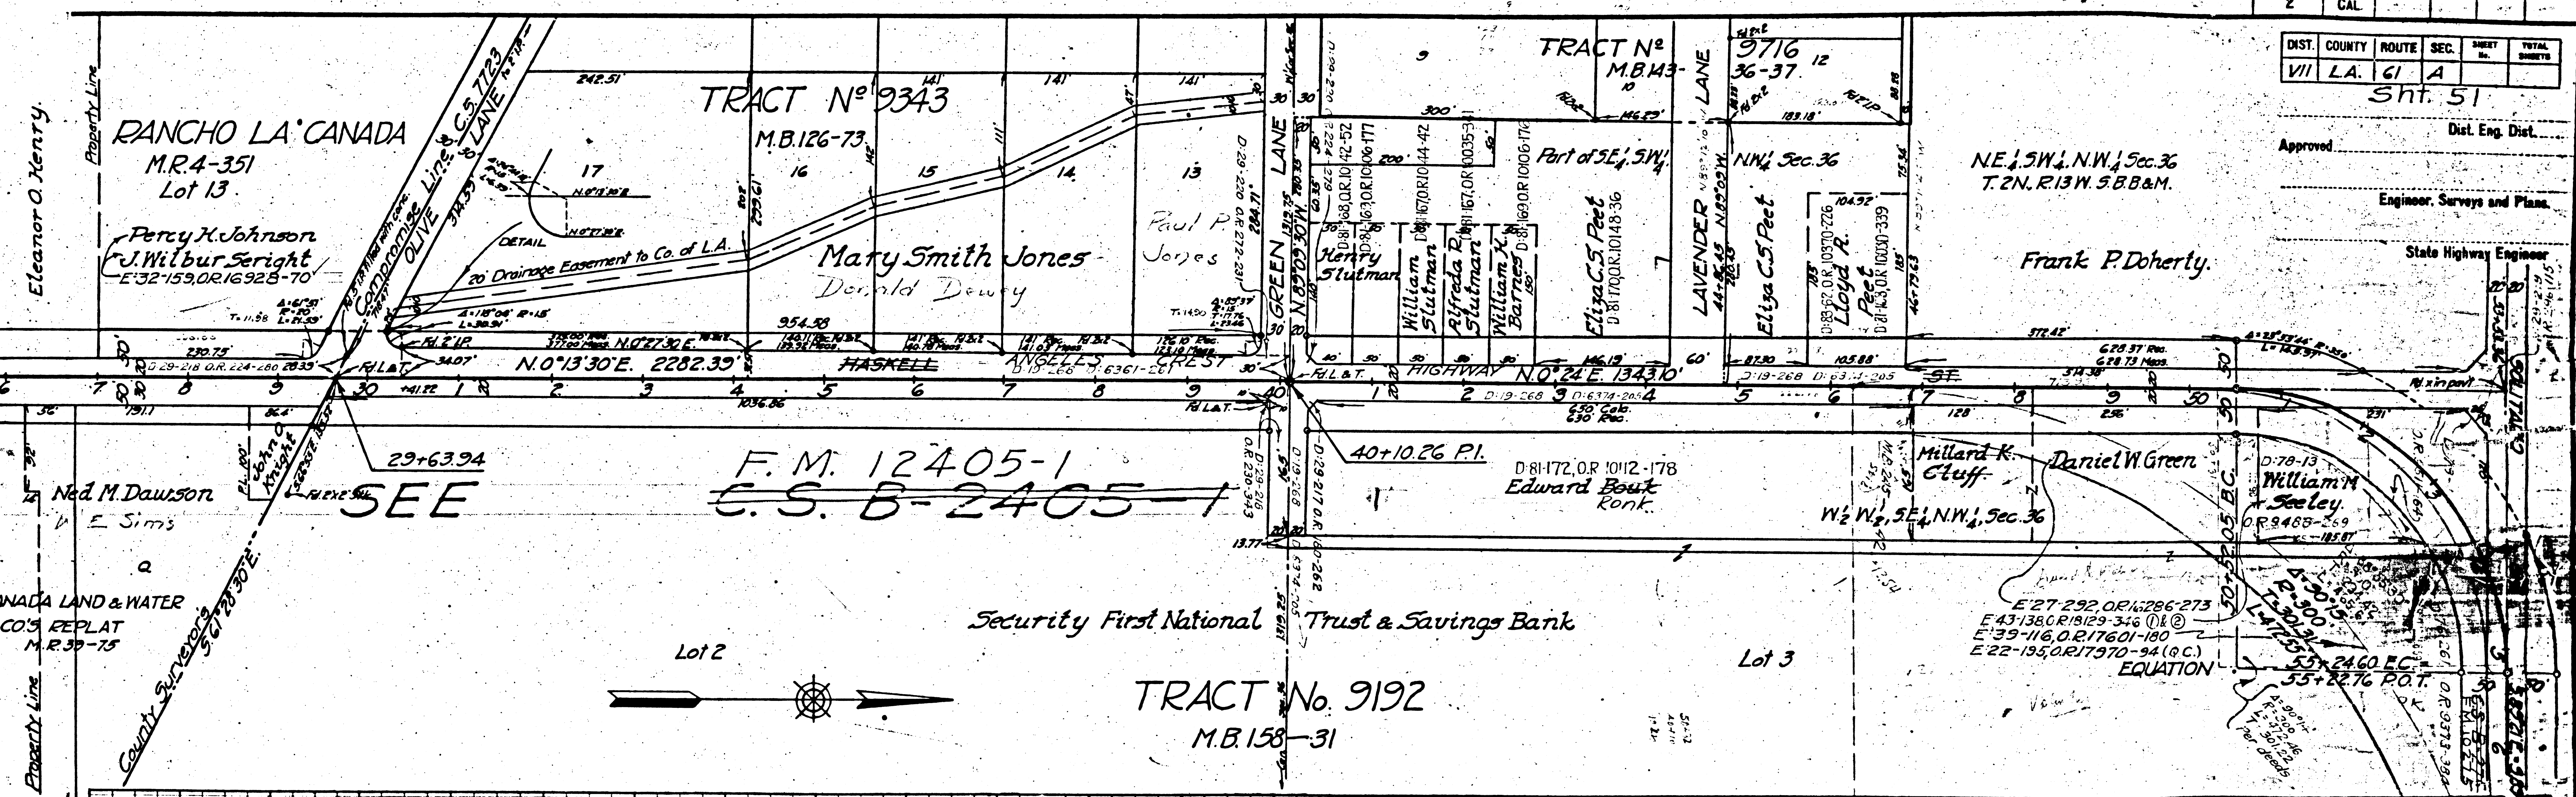

F.M. 10 297
 A2 OF A2