


RANCHO PROVIDENCIA  
 Patents 1, 244  
 M.R. 47-152  
 M.R. 43-47  
 Part of W 1/4 Sec. 27 T. 1 N. R. 14 W. S.B.B.M.  
 RANCHO PROVIDENCIA AND SCOTT TRACT  
 Miscellaneous Records Book 43 Pages 47 to 59 both inclusive.

F.M.	10859
A1	OF A2

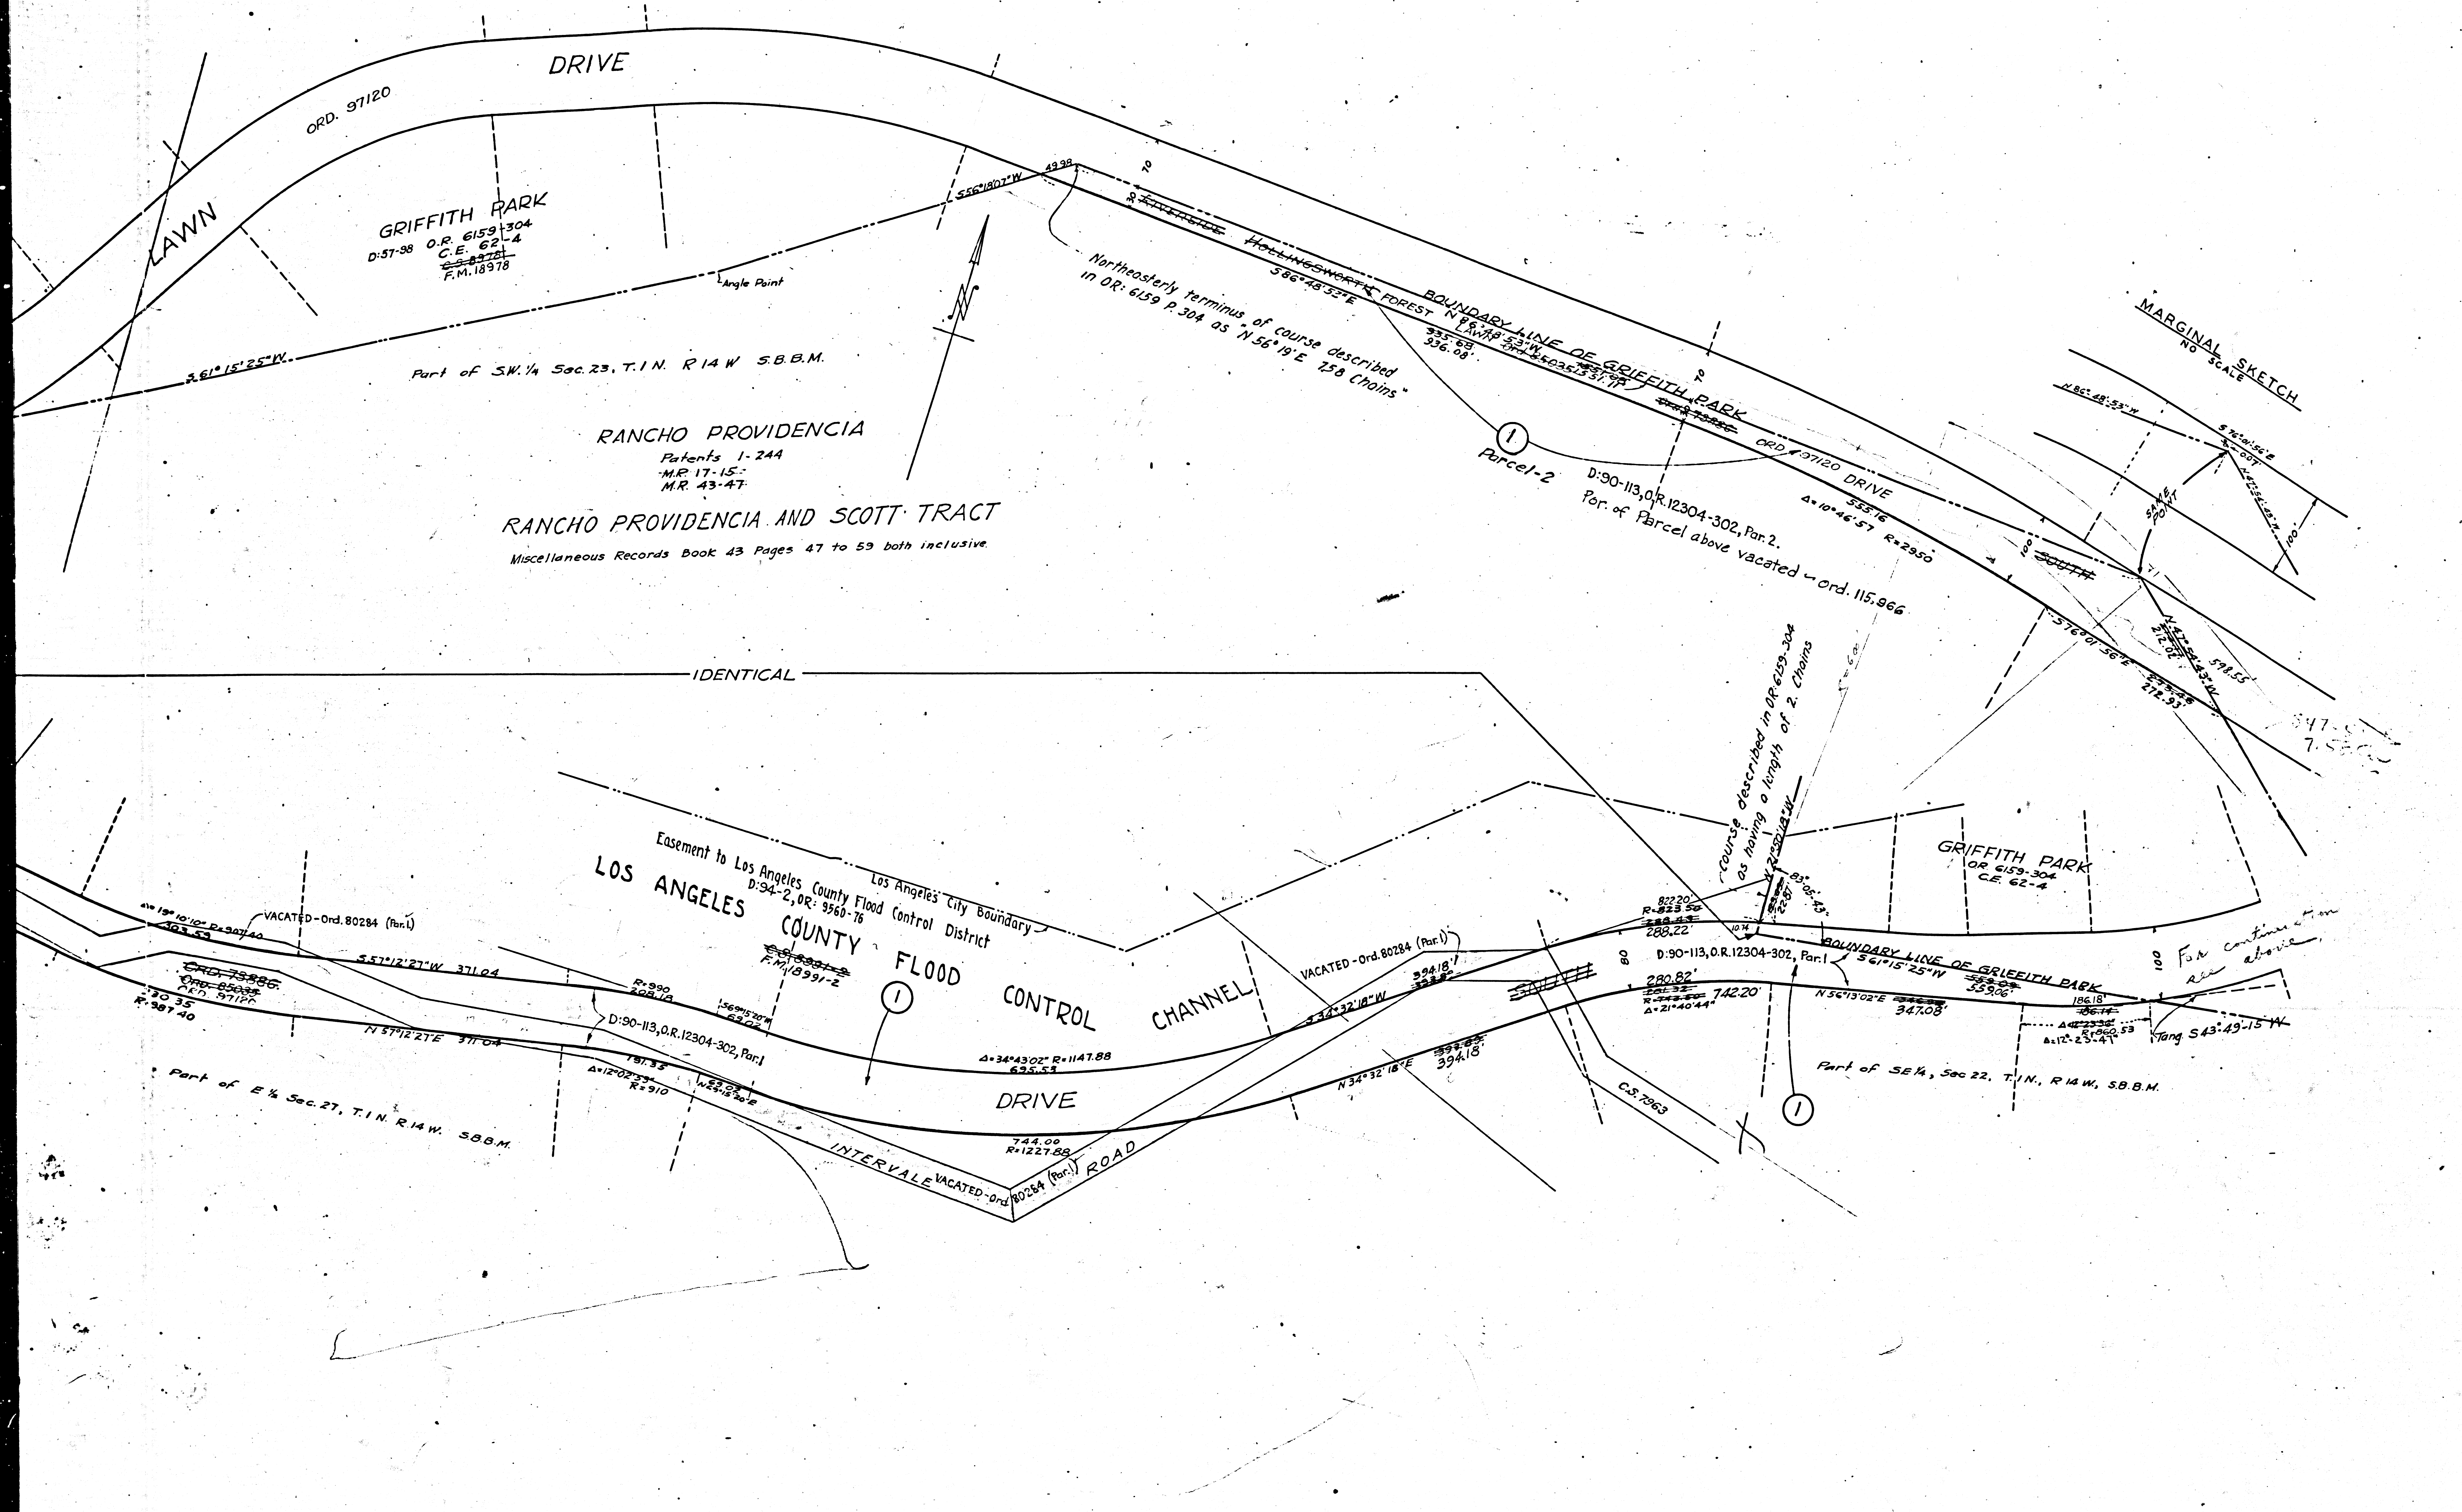

F.M. 10859  
A2 OF A2

R/WN<sup>o</sup> 3387 Neg 142  
INDEX 40

RIVERSIDE DRIVE AND BARHAM BOULEVARD IMPROVEMENT DISTRICT	
FILE NO. 3191-33	ORDER NO. W.O. 36251
DIST. MAPS NOS. 7128	DIV. INDEX NOS. 1379
7129	1380
7130	DRAWN BY E.L.P. CHECKED BY M.G.S.
HOLLYWOOD DISTRICT OFFICE - JUNE 6, 1933	