


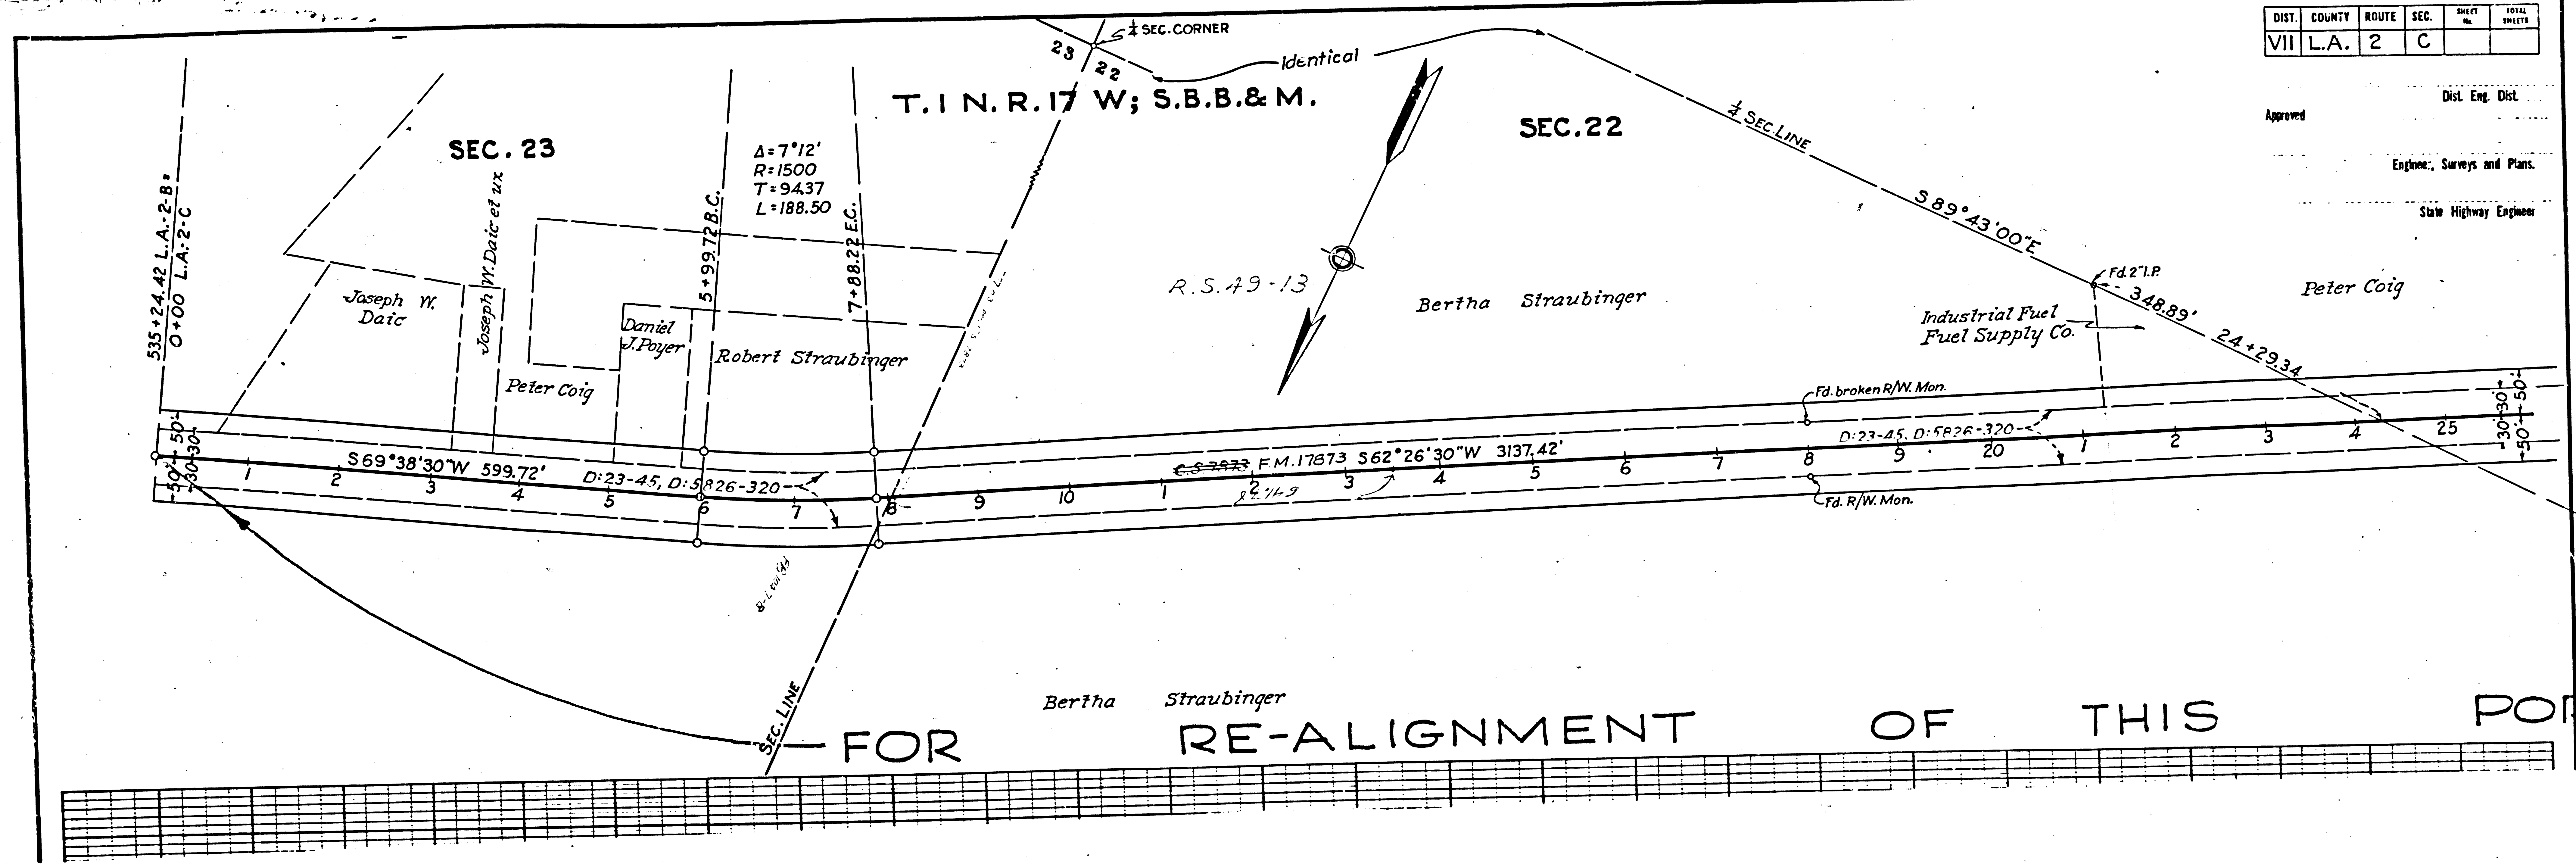


FOR RE-ALIGNMENT OF THIS PORTION

FED. AID DIST. NO.	STATE	FED. AID PROJ. NO.	FISCAL YEAR	SHEET NO.	TOTAL SHEETS
2	CHL				

DIST.	COUNTY	ROUTE	SEC.	SHEET NO.	TOTAL SHEETS
VII	L.A.	2	C		

Approved _____
 Dist. Eng. Dist.
 Engineer, Surveys and Plans.
 State Highway Engineer


T.1 N.R.17W, S.B.B.&M.
 SEC. 22

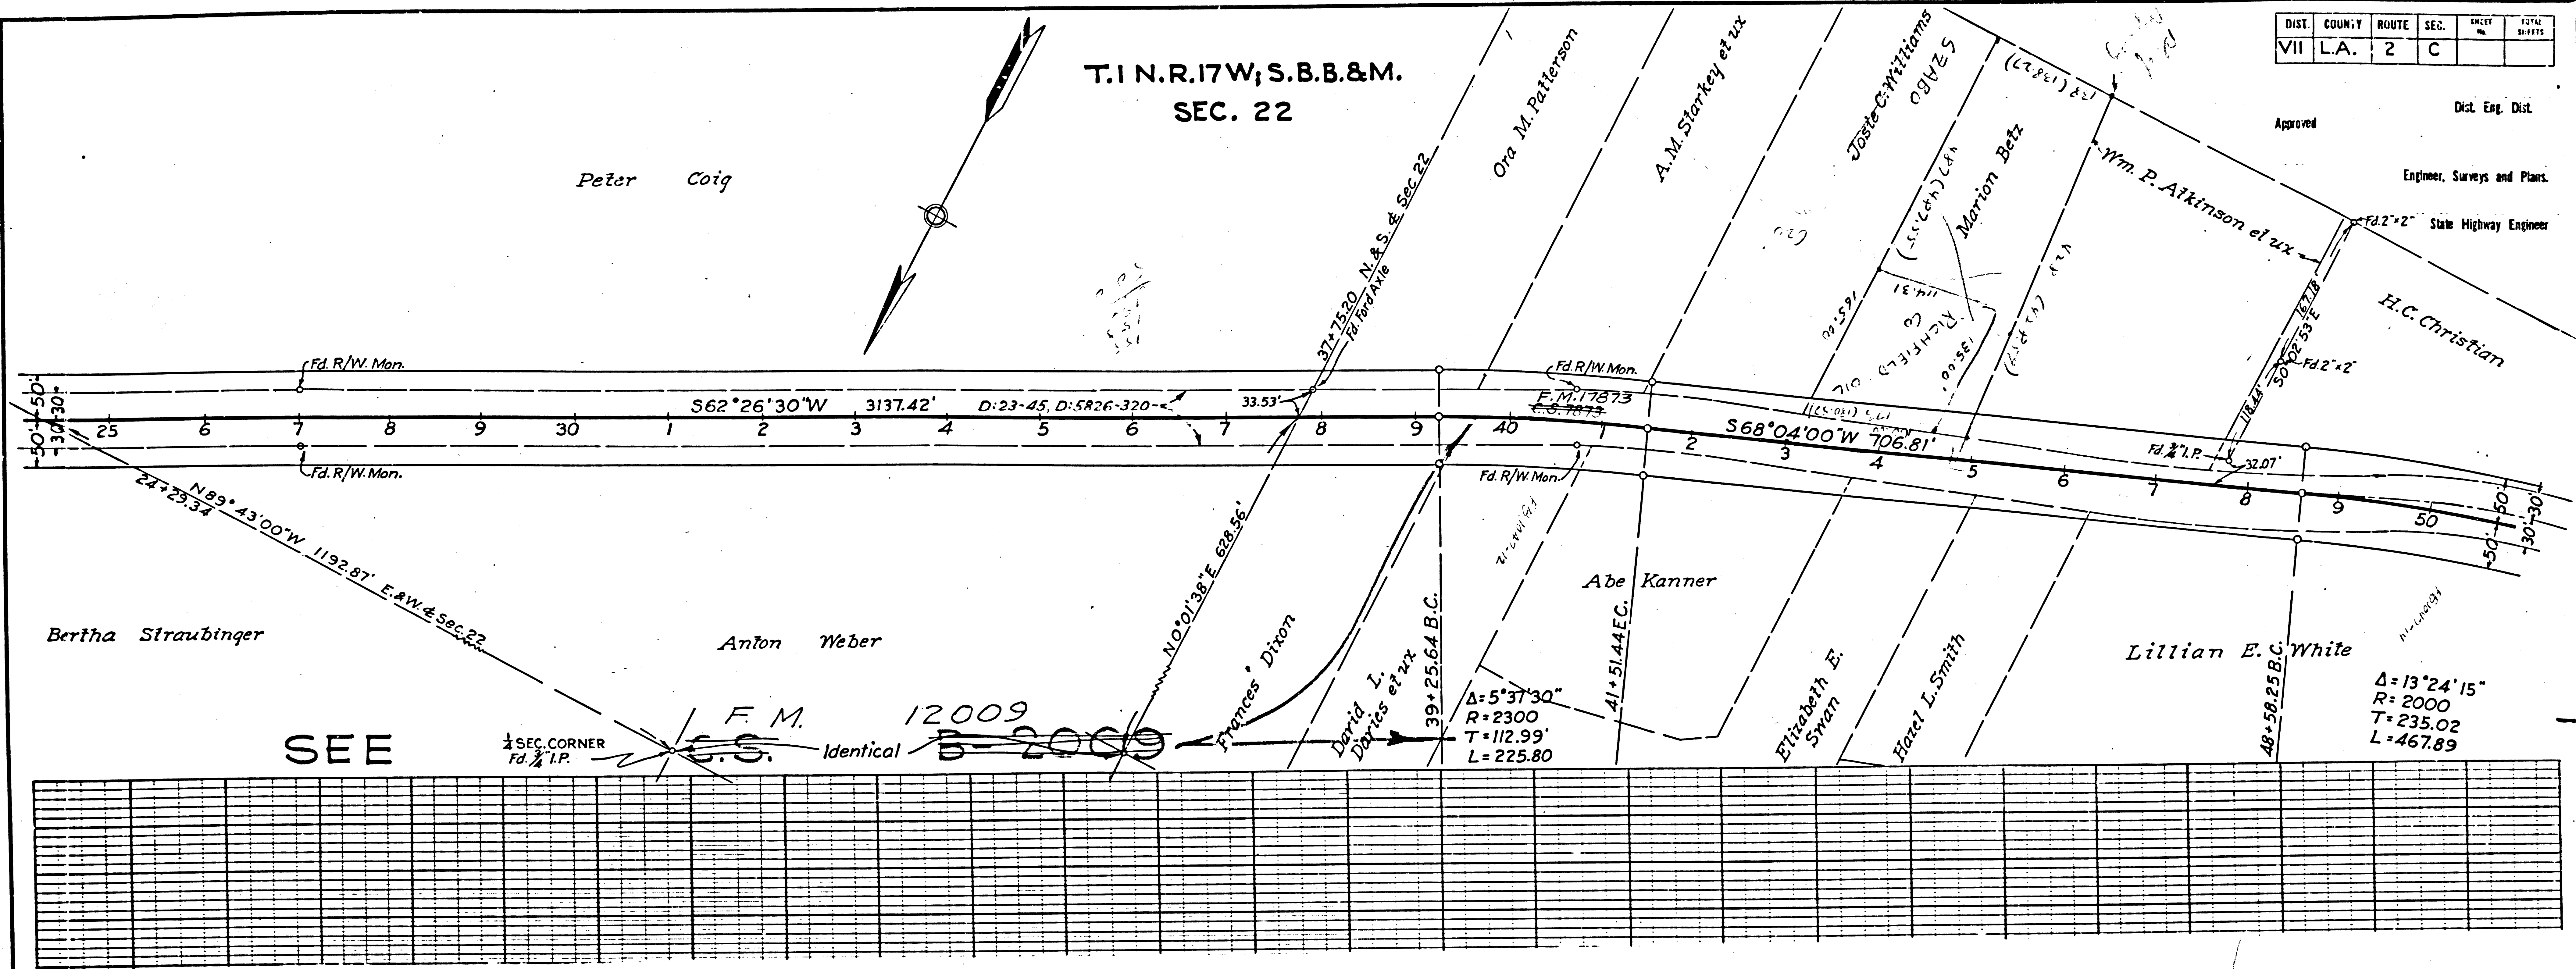

F.M.	10874
A 2	OF A 10

DIST.	COUNTY	ROUTE	SEC.	SHEET NO.	TOTAL SHEETS
VII	L.A.	2	C		

E. Middagh
2.R14302-296

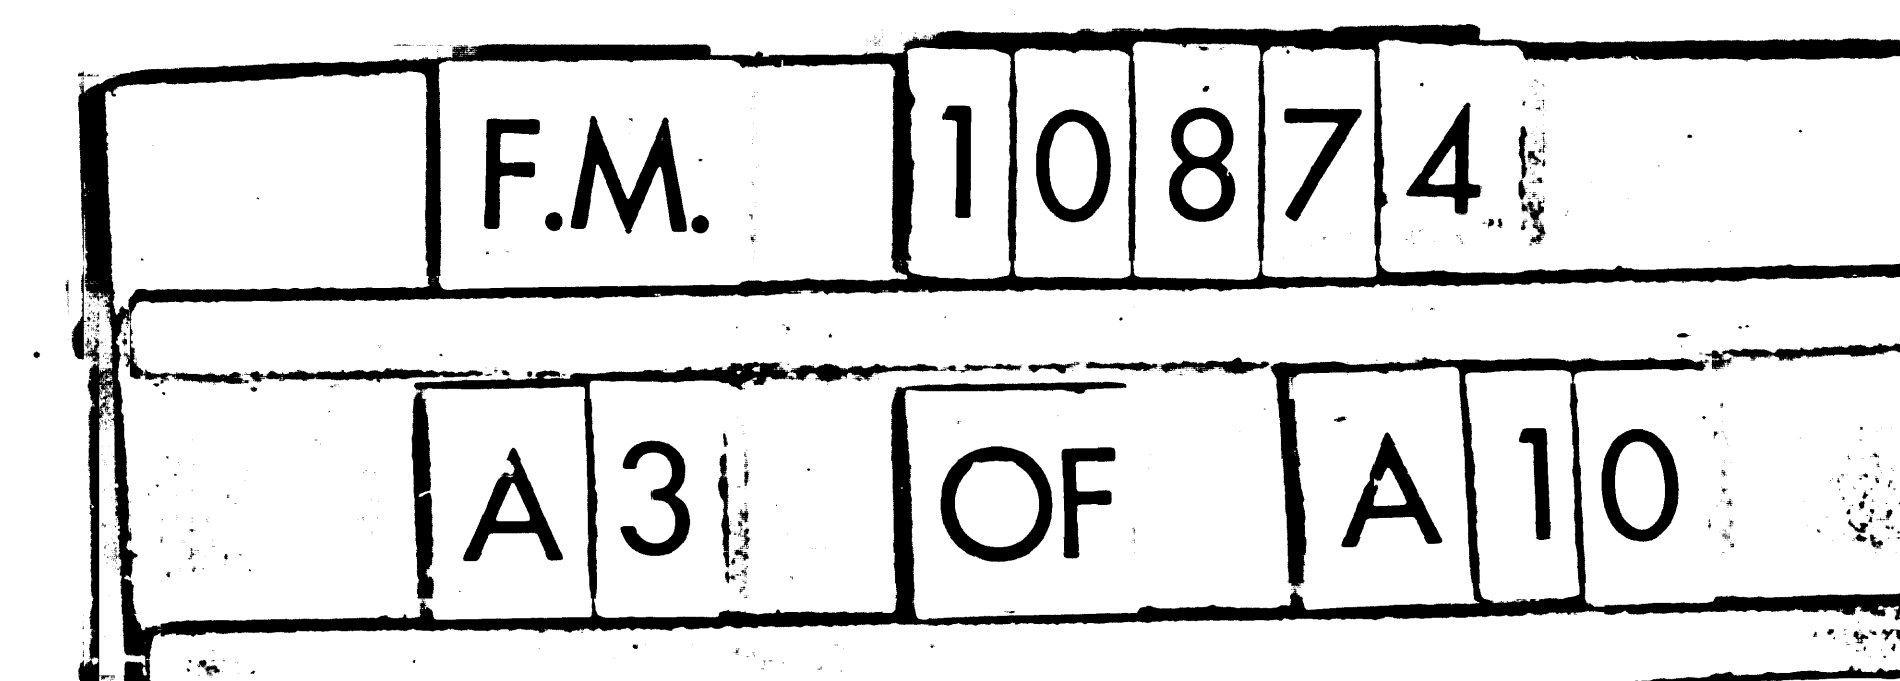

Southern California Telephone Co.
E'13-64, O.R. 14337-98 (Q.C.)
E'13-113, O.R. 14535-40 (Q.C.)


T.1 N.R.17 W; S.B.B. & M.
SEC. 21

DIST.	COUNTY	ROUTE	SEC.	SHEET NO.	TOTAL SHEETS
VII	L.A.	2	C	3	

Approved: *D. J. Cortez*
Dist. Eng. Dist. VII

Engineer, Surveys and Plans.
State Highway Engineer

Beginning of Project
Sta. 78+00

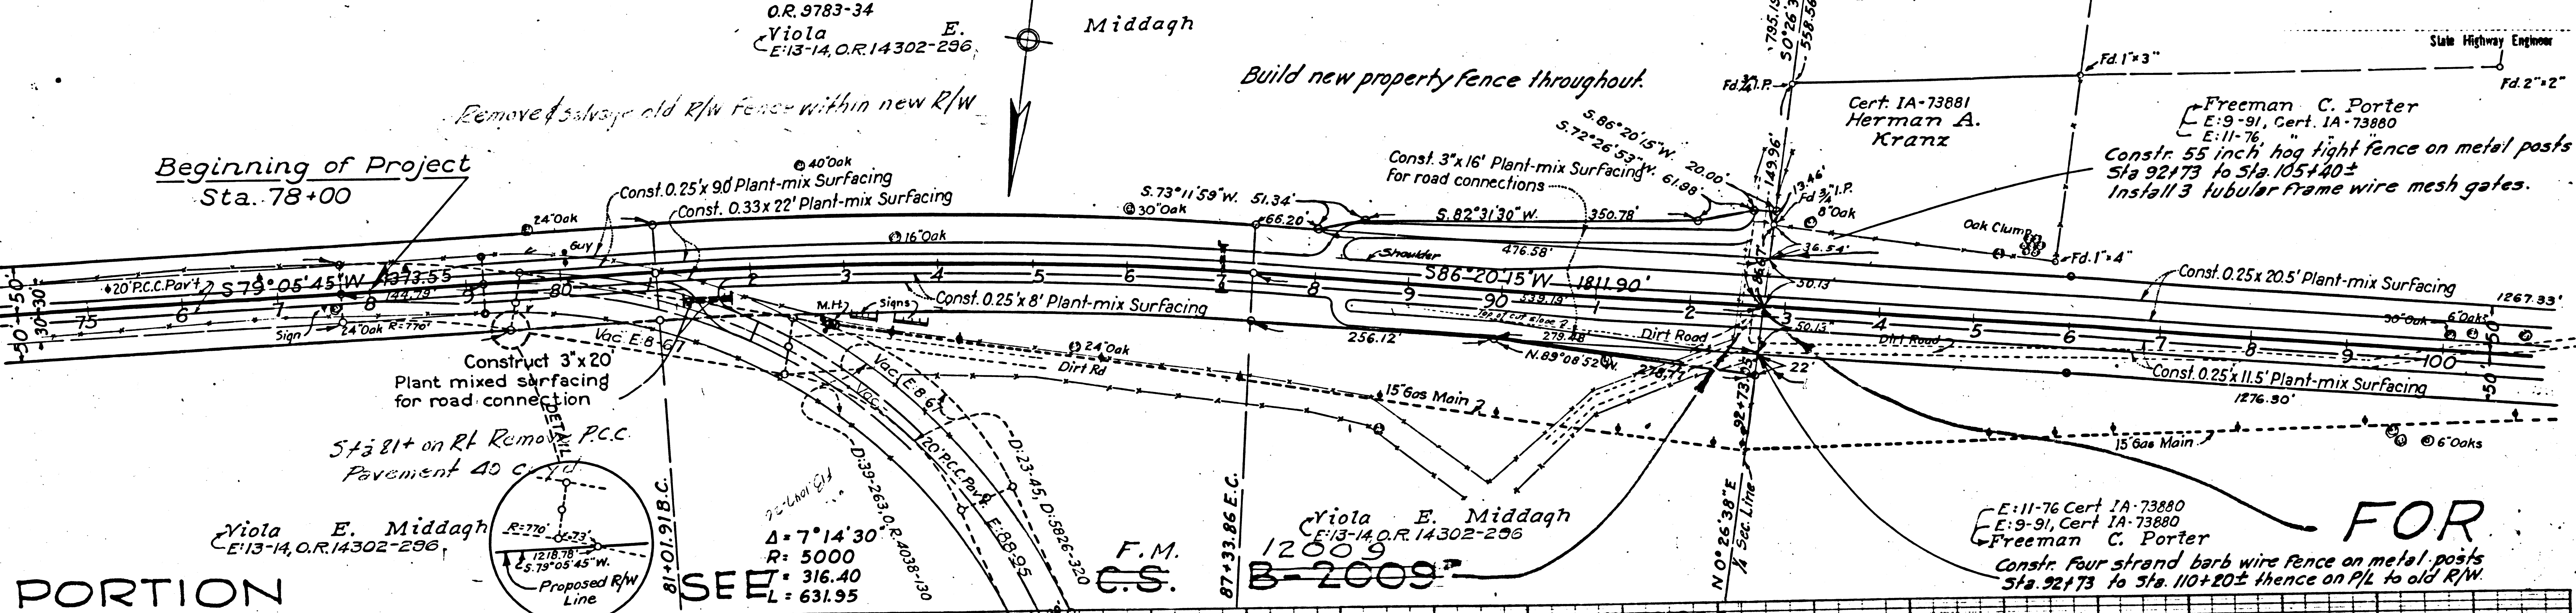


PORTION

SEE

F.M.
C.S.

Viola E. Middagh
E'13-14, O.R. 14302-296
B-2609

FOR
E'11-76 Cert. 1A-73880
E'9-91, Cert. 1A-73880
Freeman C. Porter
Const. Four strand barb wire fence on metal posts
Sta. 92+73 to Sta. 110+20± thence on P/L to old R/W

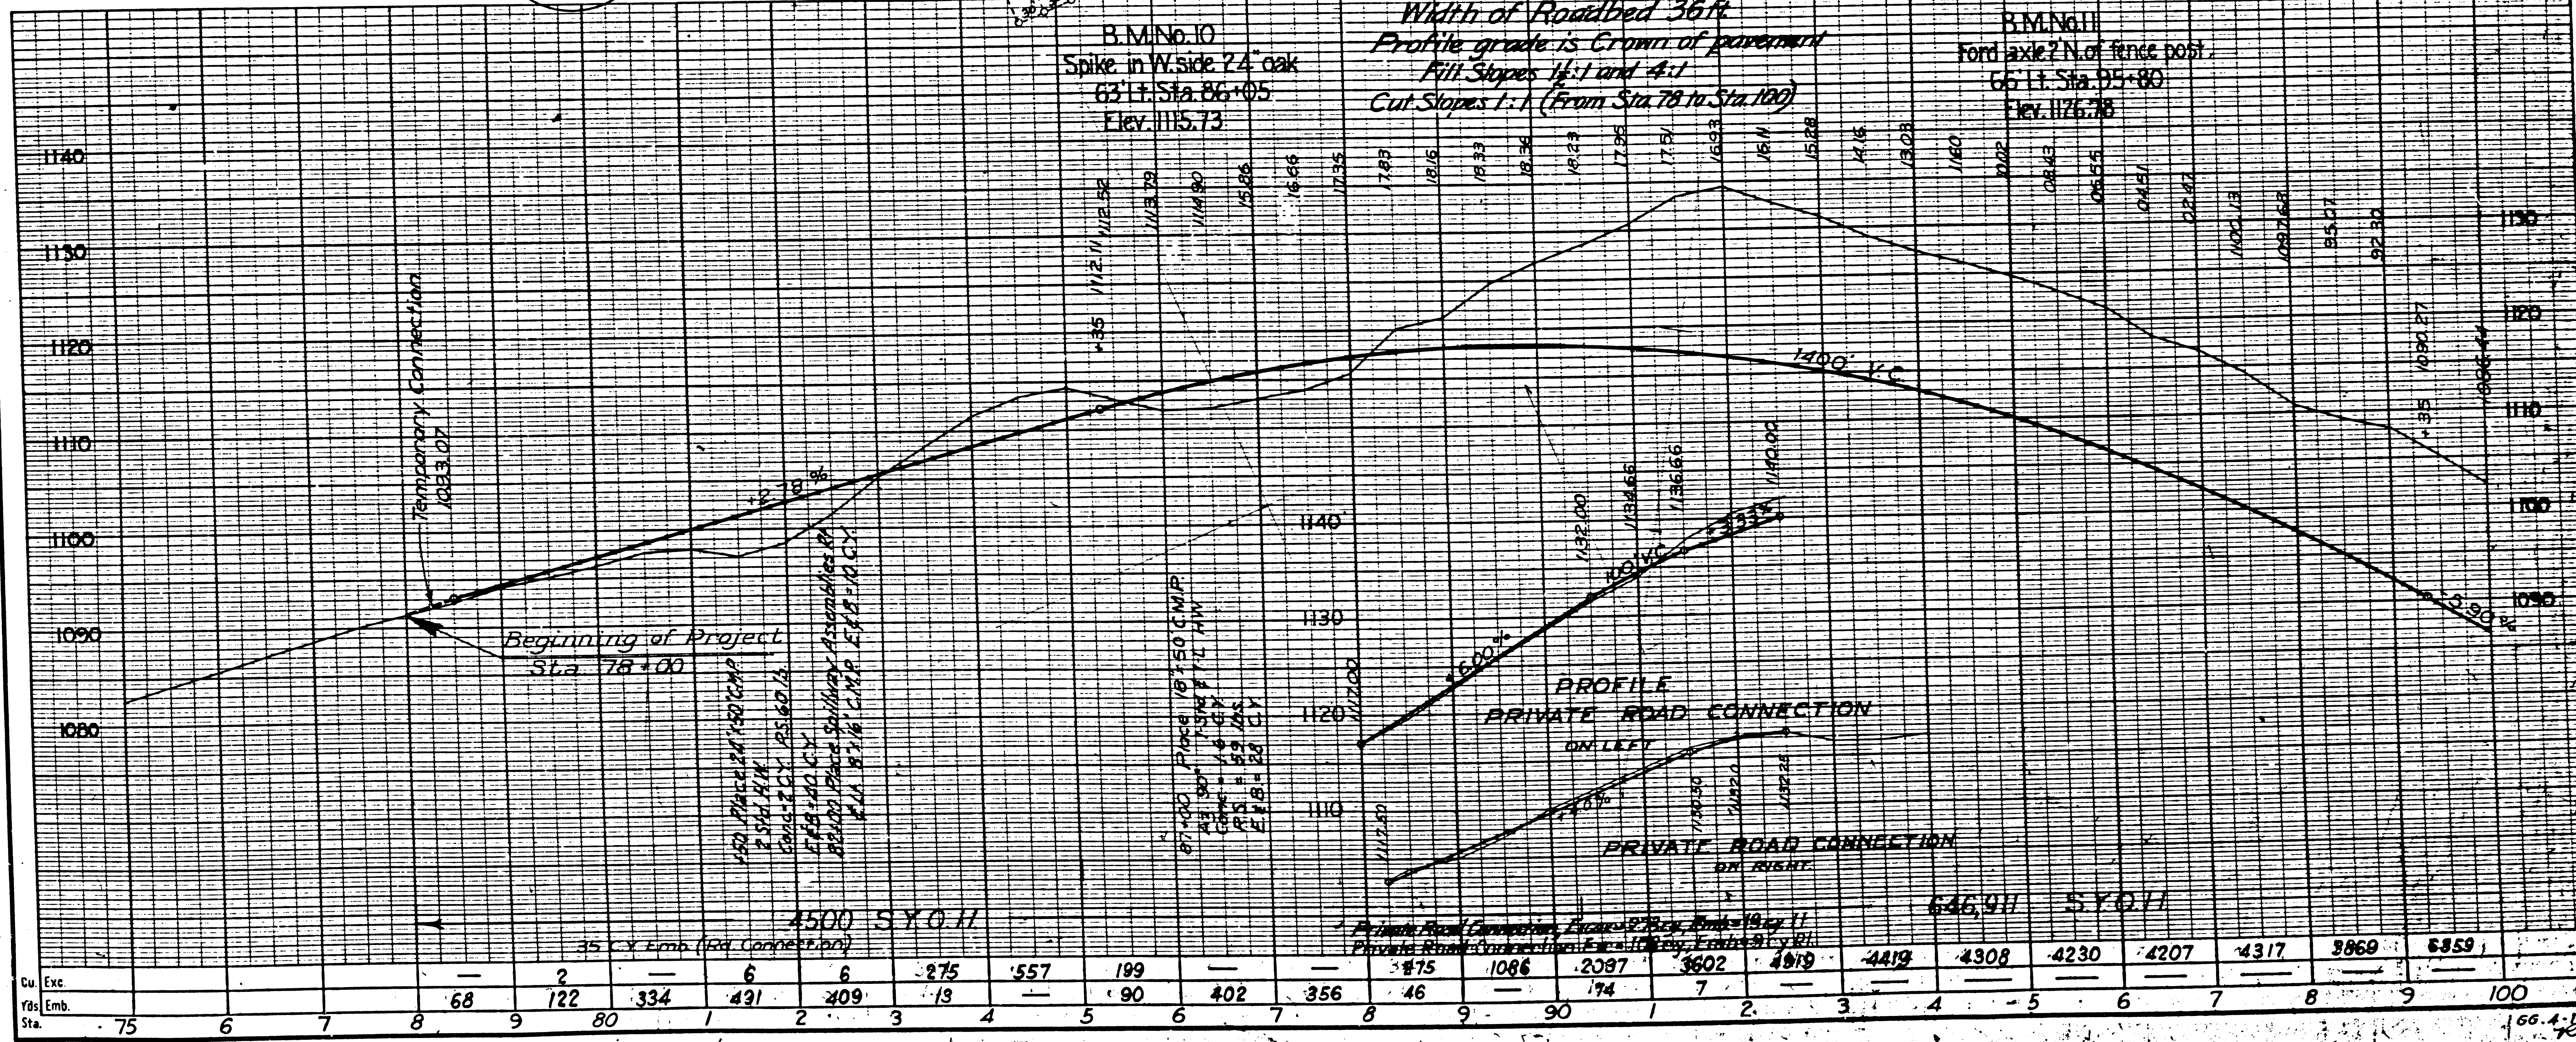

F.M. 10874

A 4 OF A 10


FED. ROAD DIST. NO.	STATE	FED. AID PROJ. NO.	FISCAL YEAR	SHEET NO.	TOTAL SHEETS
2	CAL.				

DIST.	COUNTY	ROUTE	SEC.	SHEET NO.	TOTAL SHEETS
VII	L.A.	2	C		

Approved _____ Dist. Eng. Dist.



Engineer, Surveys and Plans.

State Highway Engineer

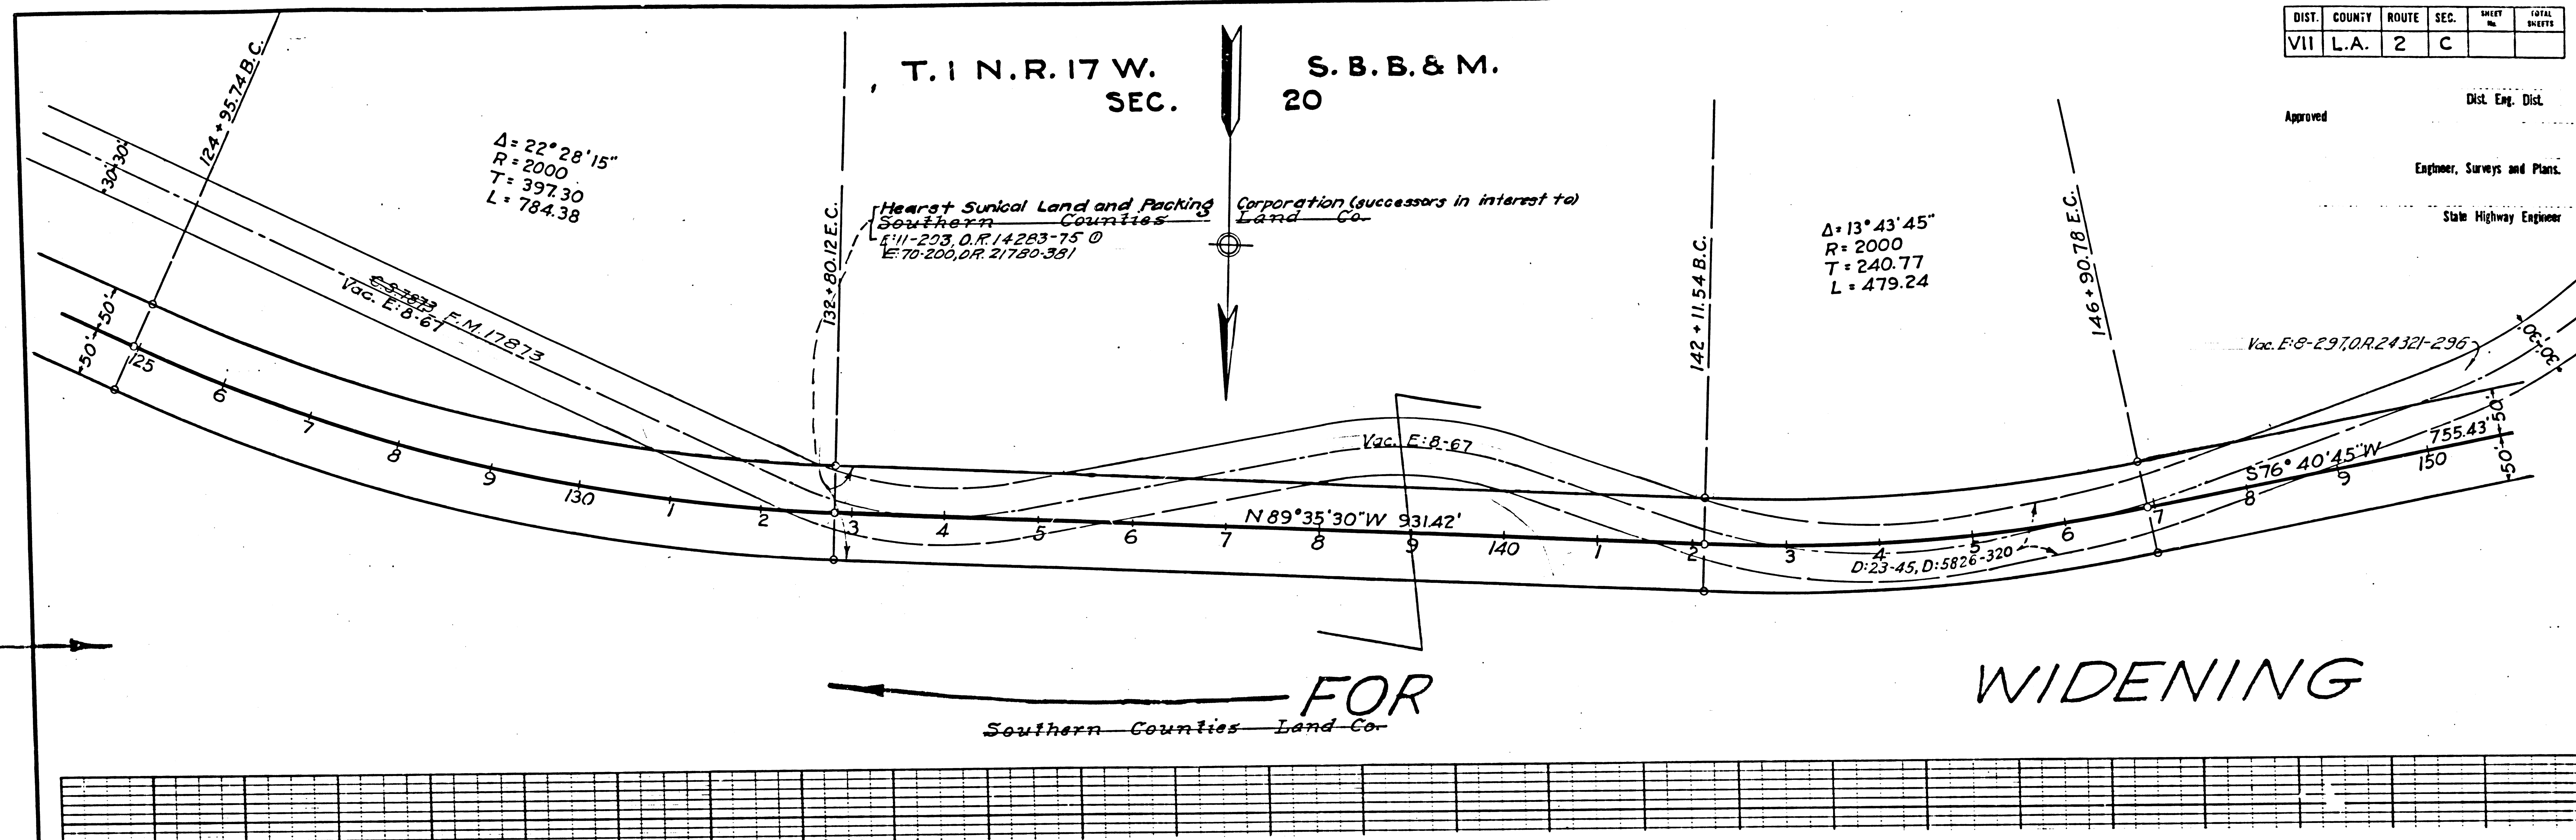

1/2 L 801

F.M.	10874
A 6	OF A 10

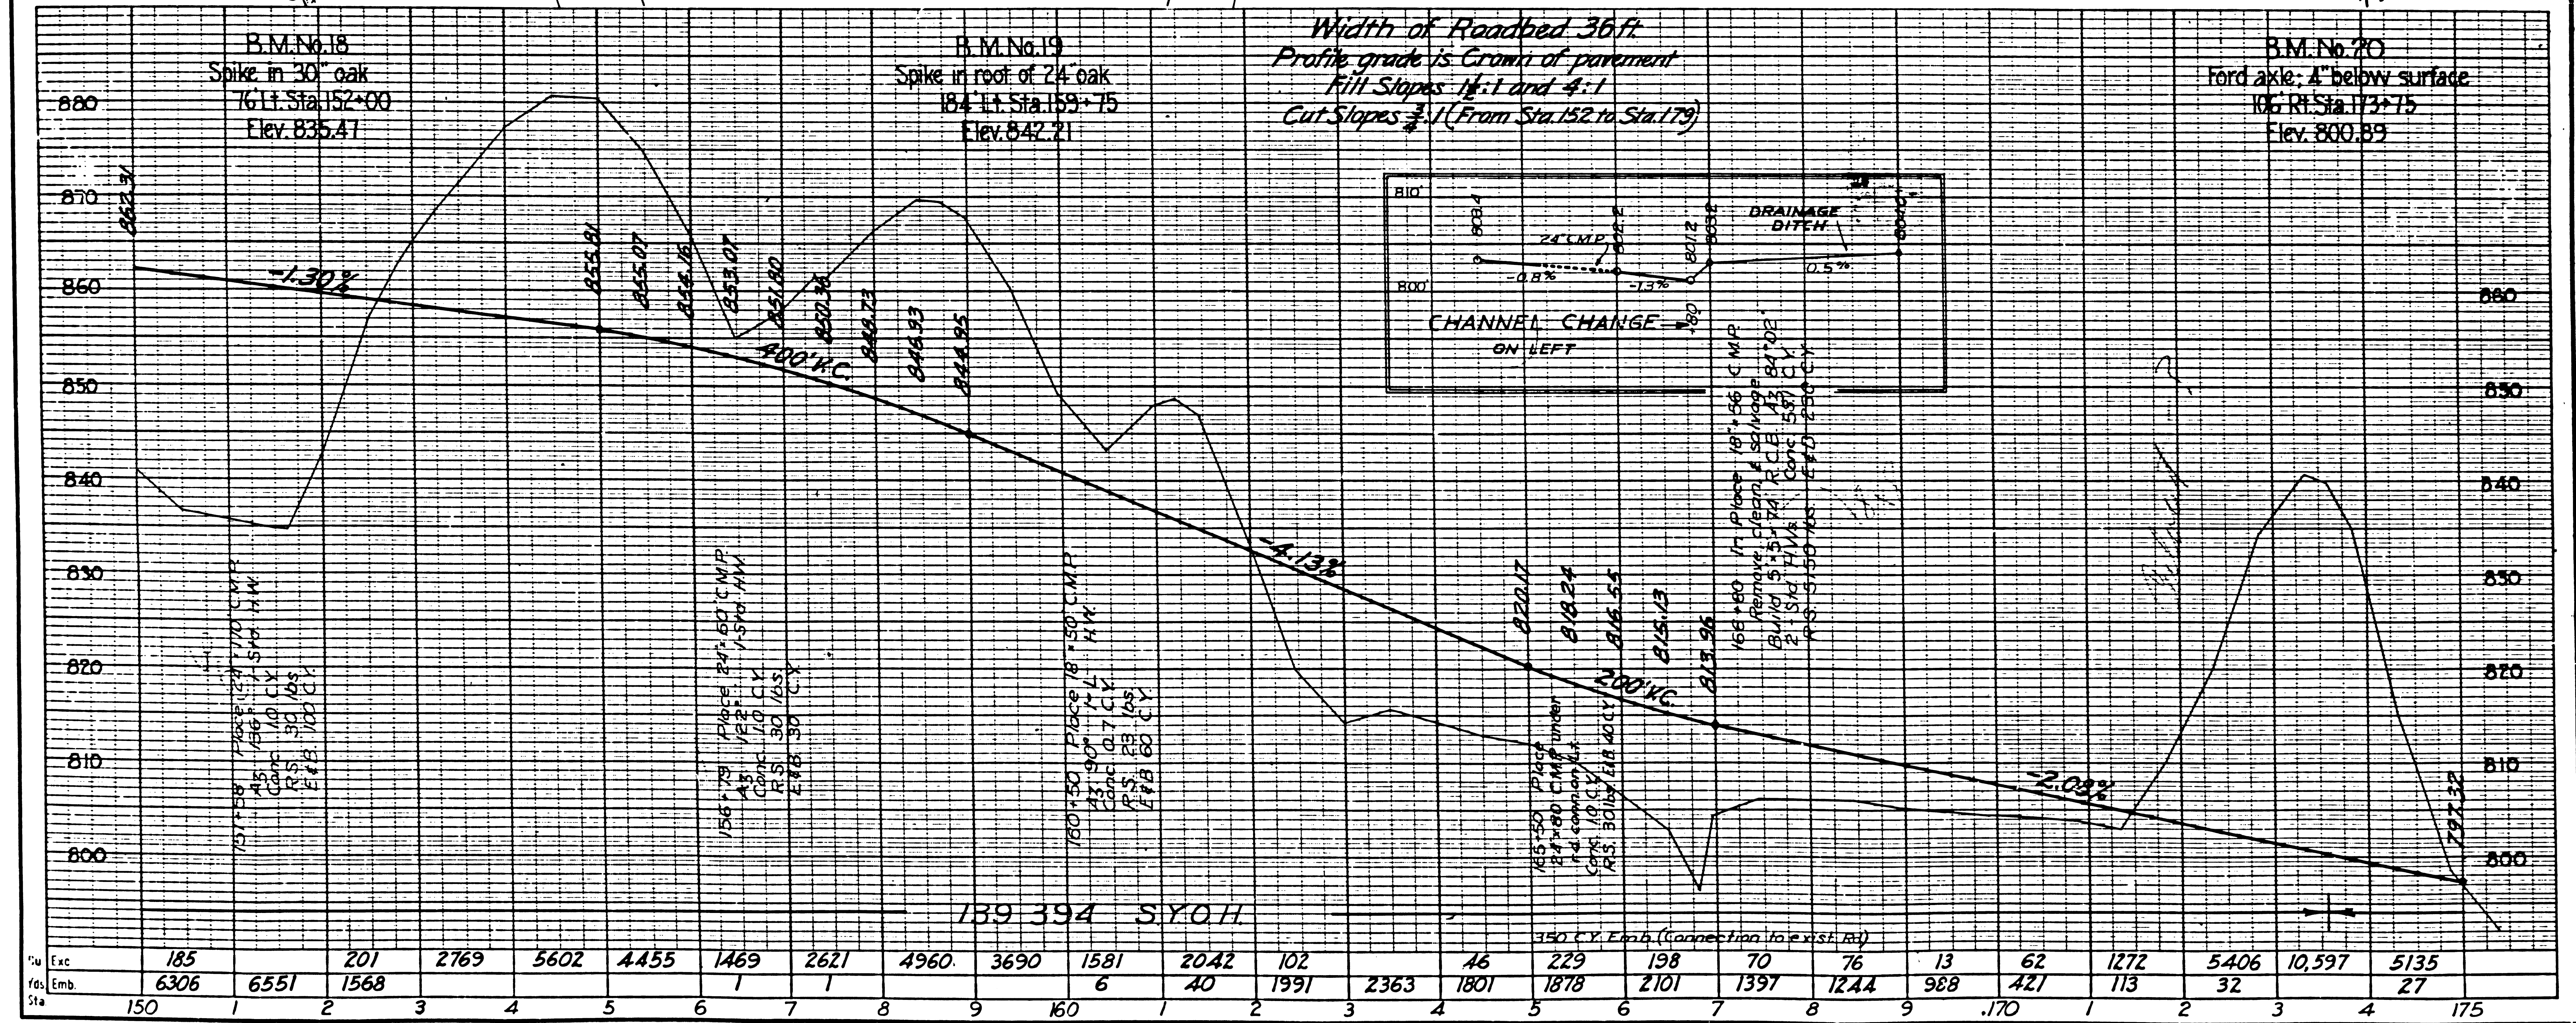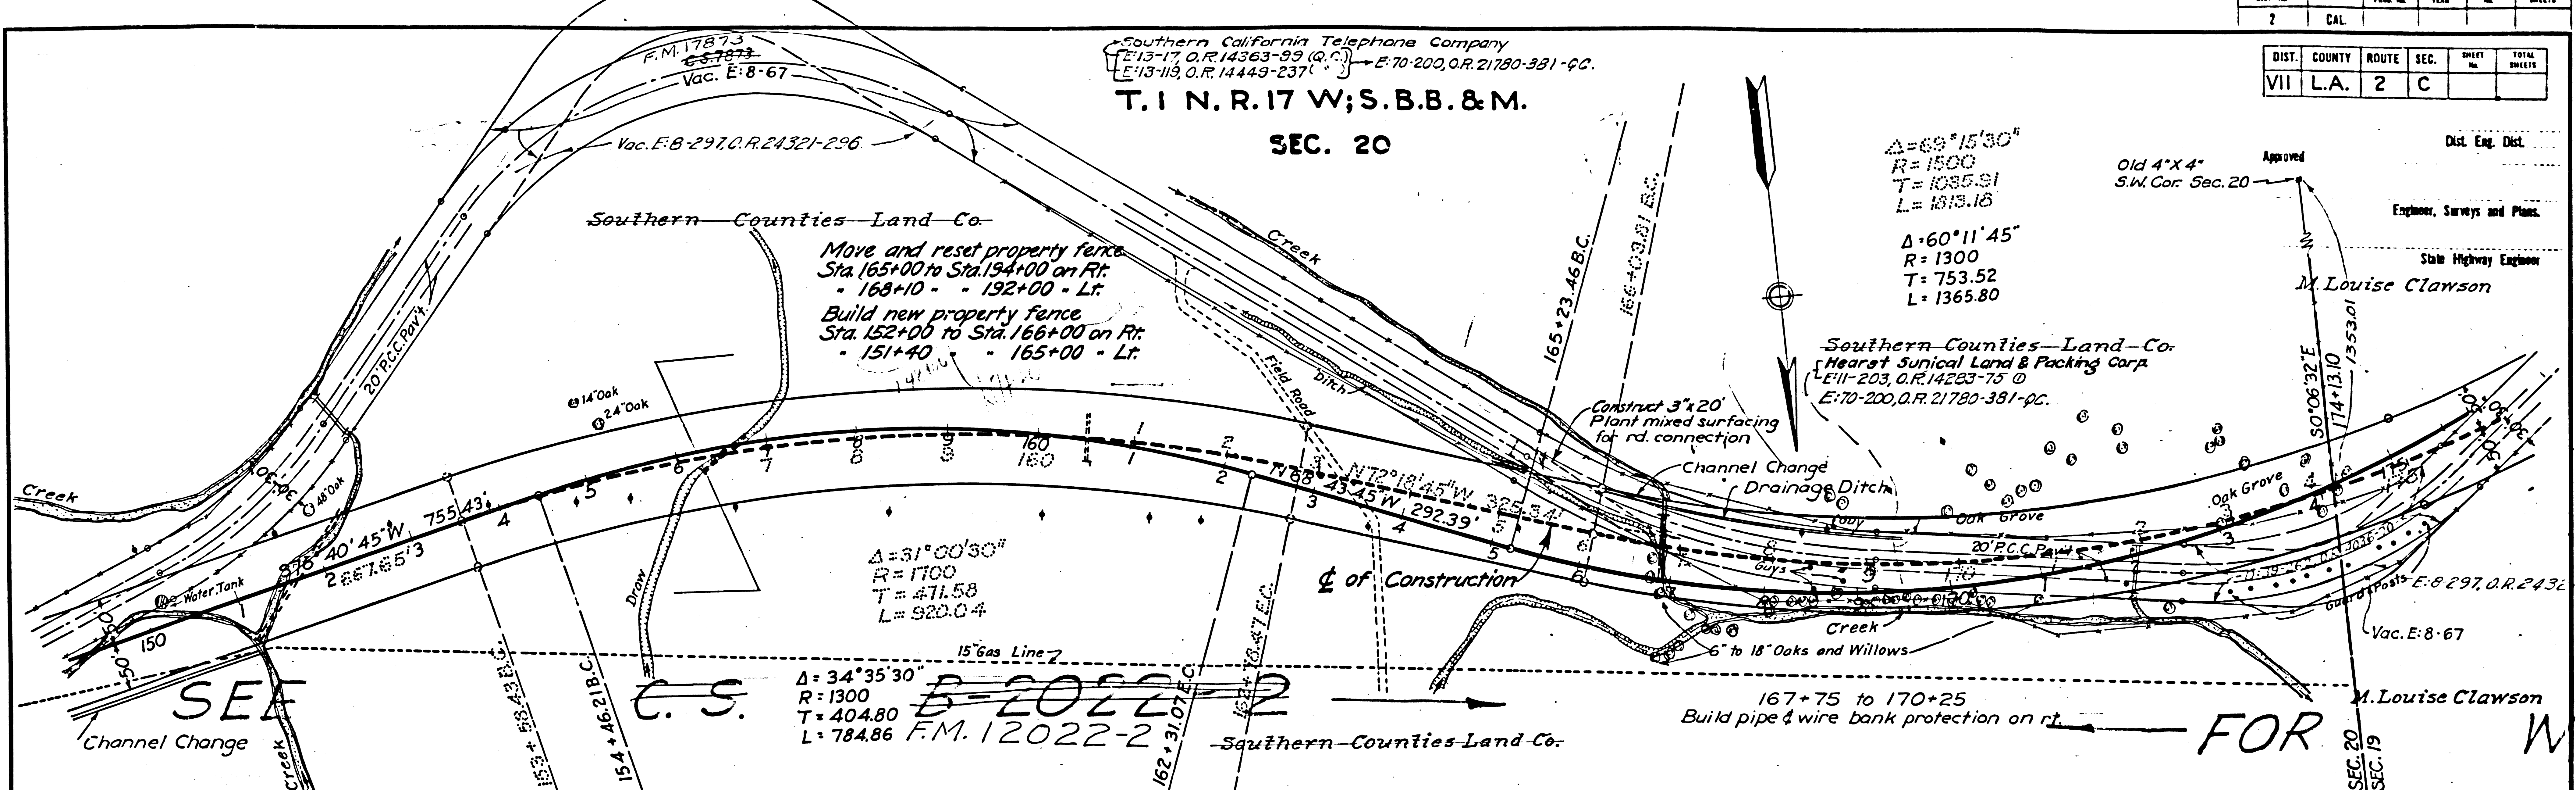



100-9 W

DIST.	COUNTY	ROUTE	SEC.	SHEET	TRIAL
VII	L.A.	2	C		

APPROVED	DIST. ENG. DIST.
Engineer, Surveys and Plans	State Highway Engineer

WIDENING

SEE

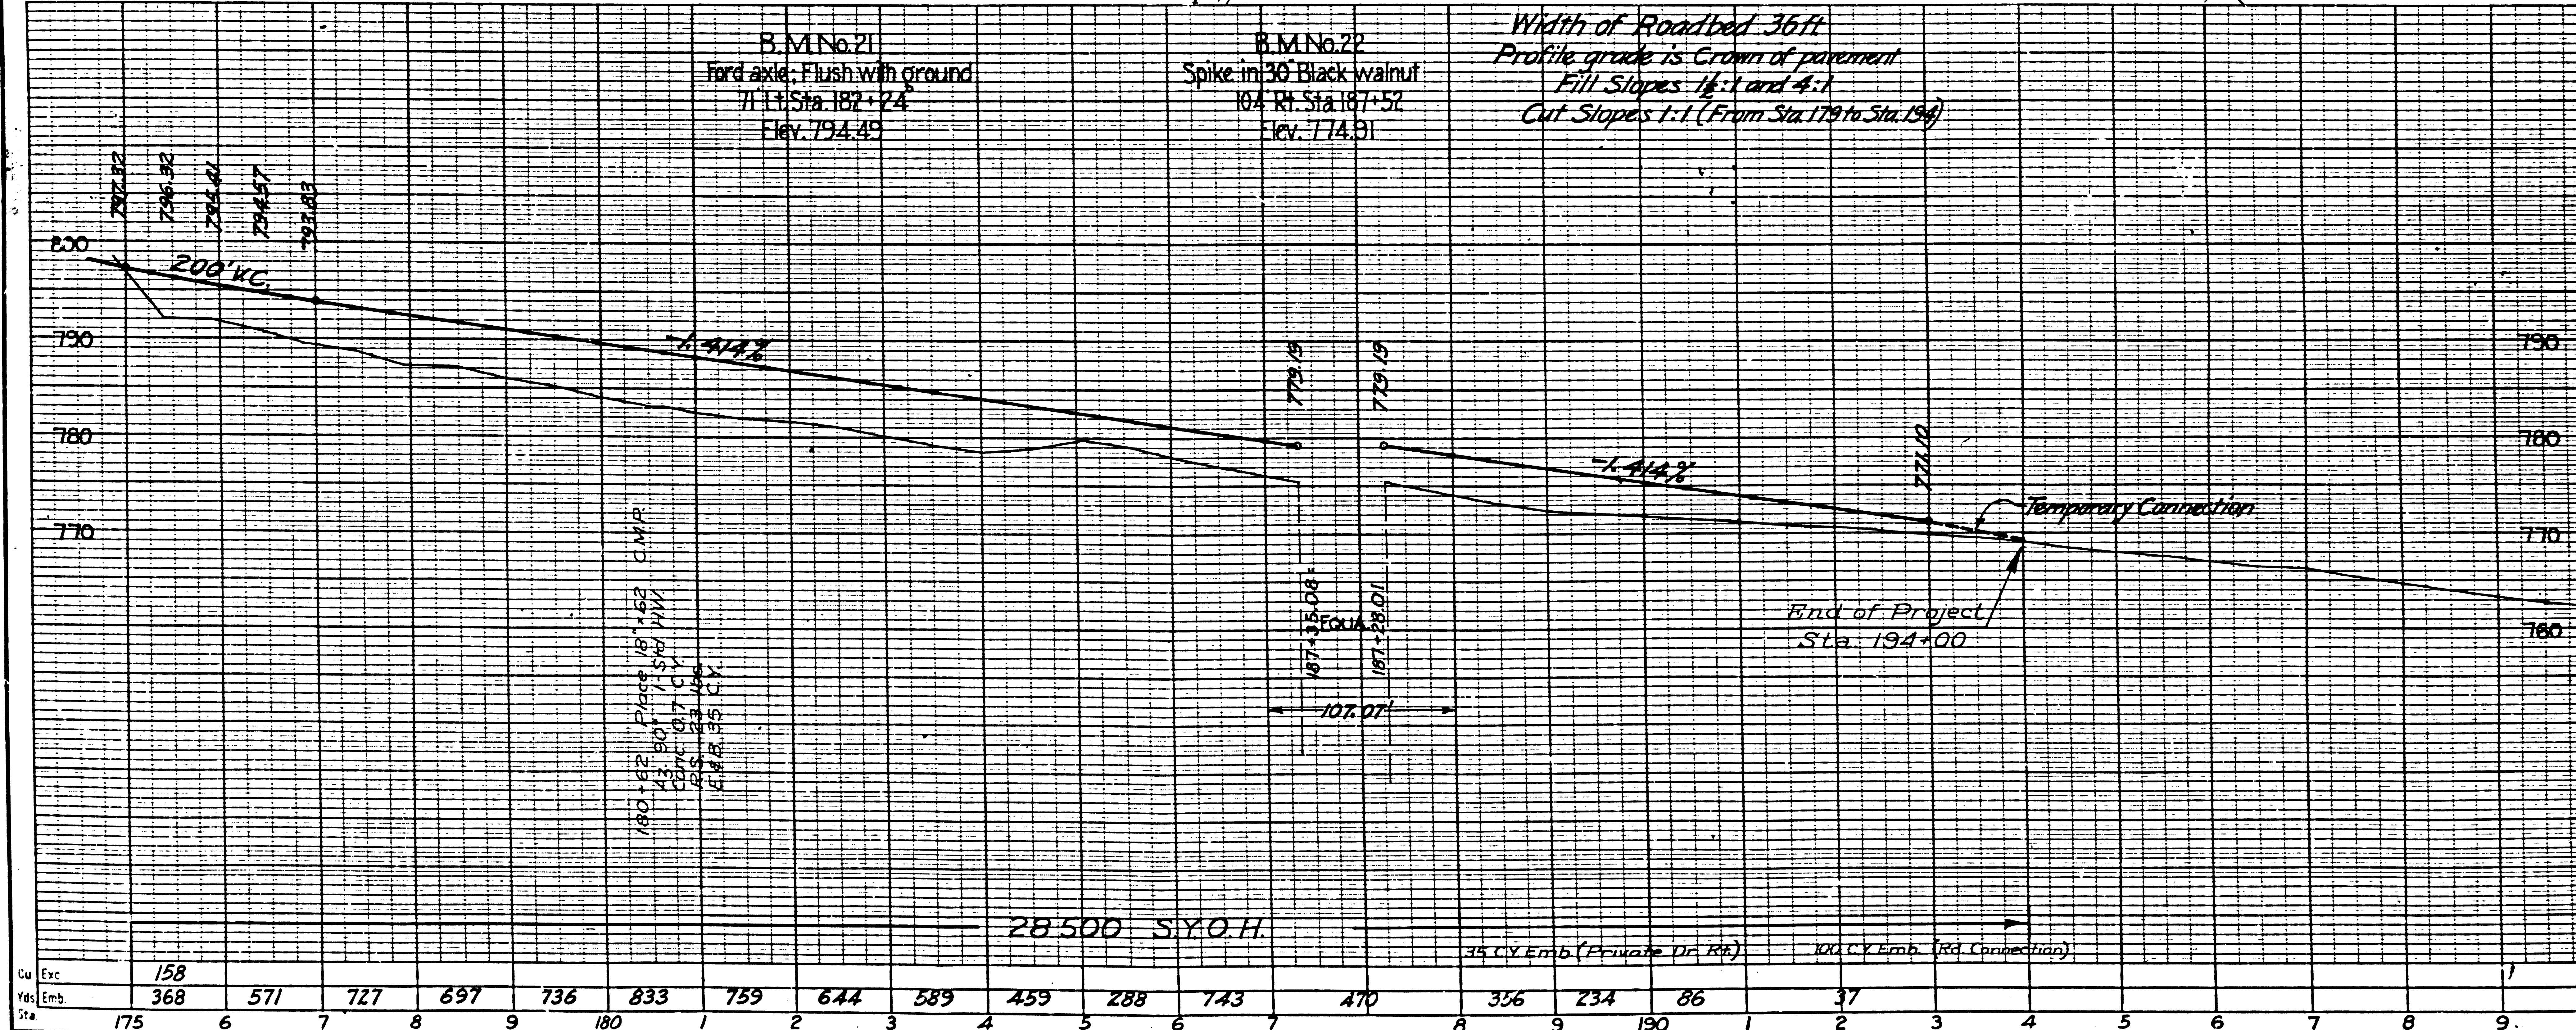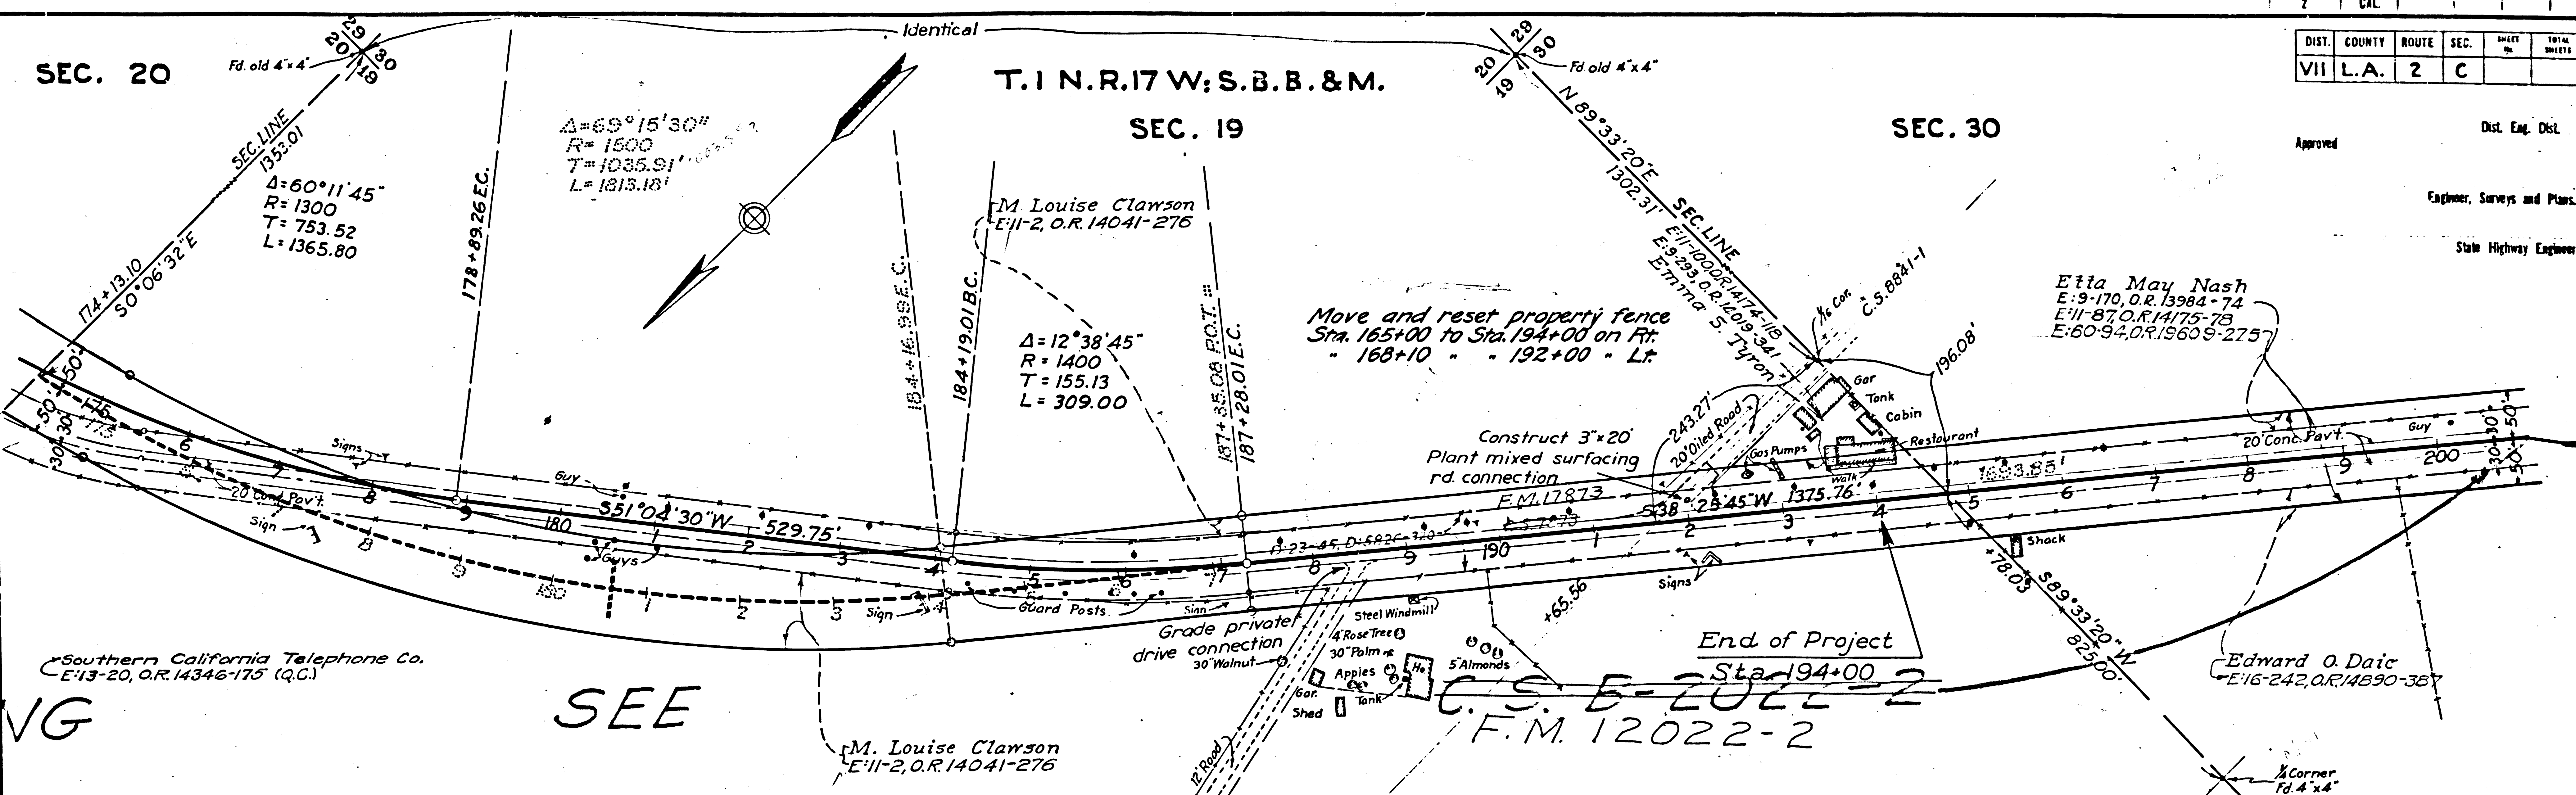


F.M.	10874	
A 8	OF	A 10

ERS. 4-1935

2		CAL	
DIST.	COUNTY	ROUTE	SEC.
VII	L.A.	2	C
Approved _____			
Dist. Eng. Dist. _____			
Engineer, Surveys and Plans _____			
State Highway Engineer _____			

T.1 N.R.17W; S.B.B. & M.
SEC. 30

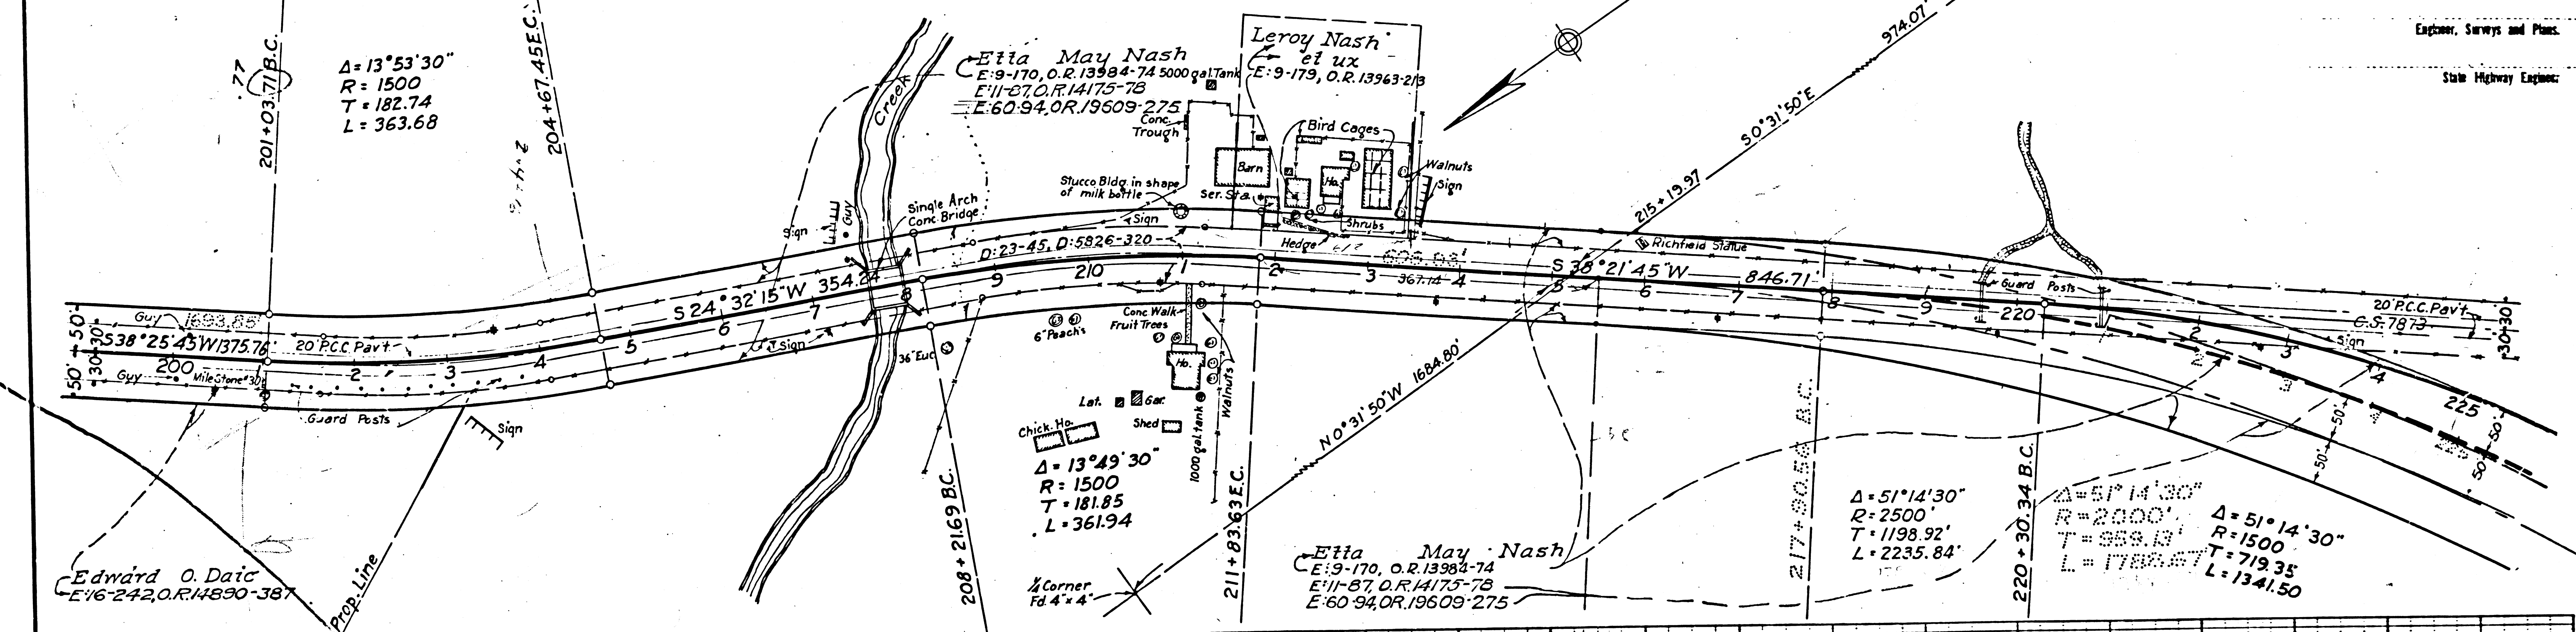

B.M. No. 23	B.M. No. 24	B.M. No. 25
Cut spk. W. & L. in 36 oak	Cut spk. W. & L. in 40 gum	Lead & Tack in conc. HW. 2' from N. end
35 ft. Sta. 201+00	74 ft. Sta. 208+75	20 ft. Sta. 220+35
Elev. 751.92		

FOR

REALIGNMENT

SEE

F.M.	10874
A 9	OF A 10


DIST.	COUNTY	ROUTE	SEC.	SHEET	TOTAL
VII	L.A.	2	C		

Approved _____
 Dist. Eng. Dist.
 Engineer, Survey and Plans.
 State Highway Engineer

T.1 N.R.17W;S.B.B.&M.
 SEC. 30


Winifred A. Bly

Wencil—Daic

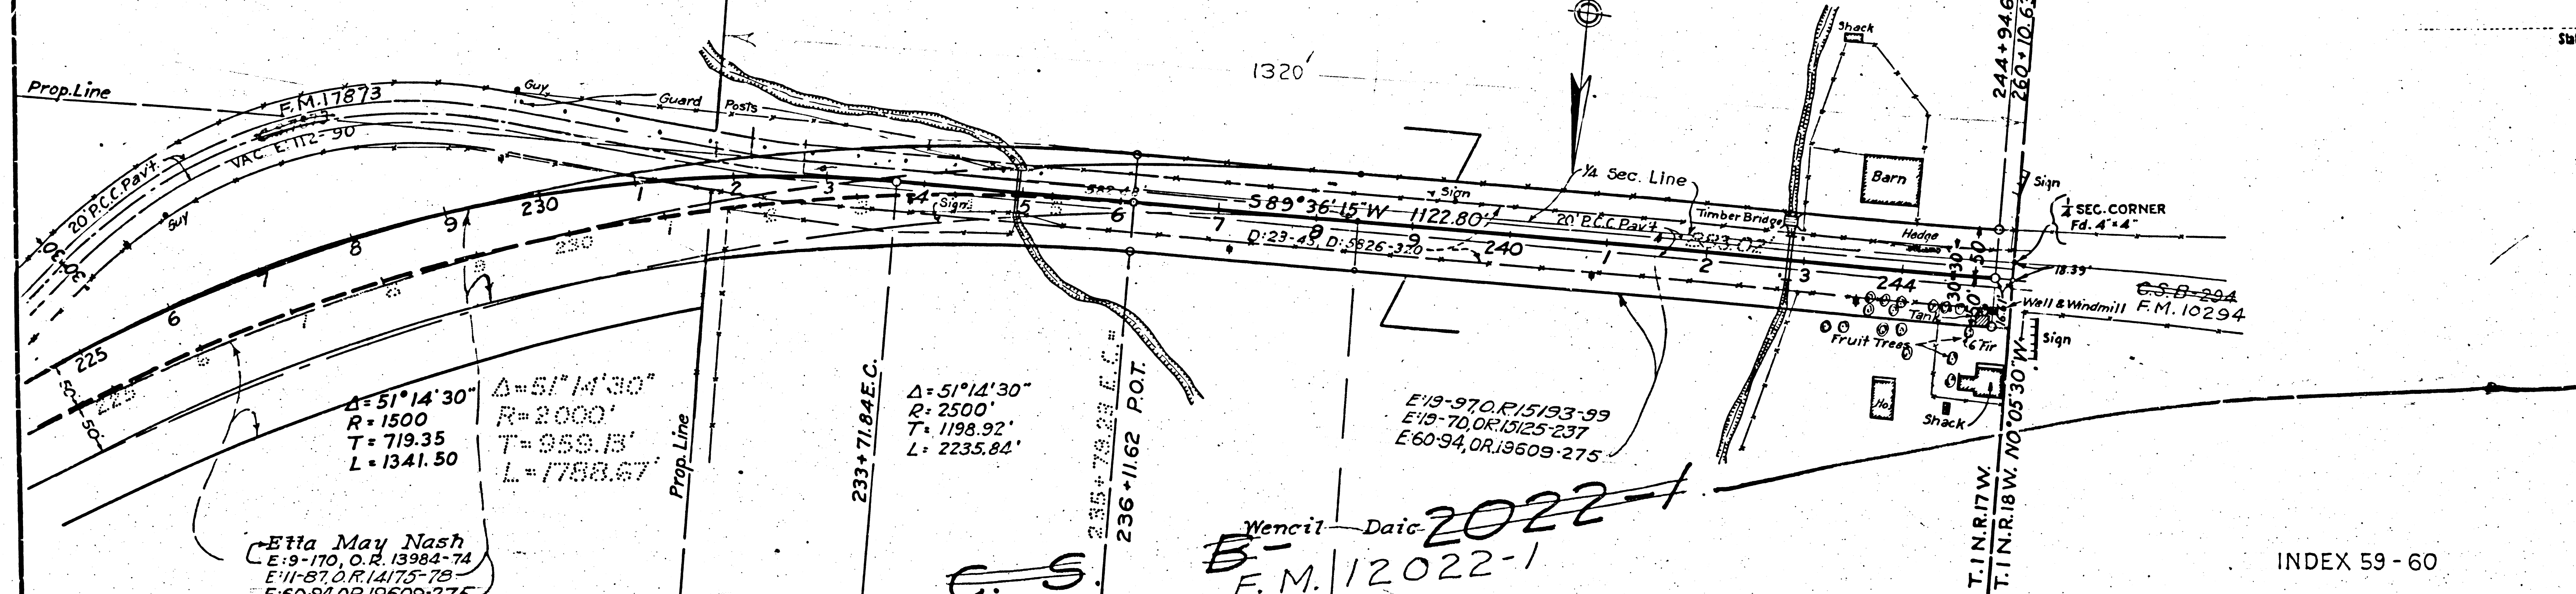

INDEX 59 - 60

EE

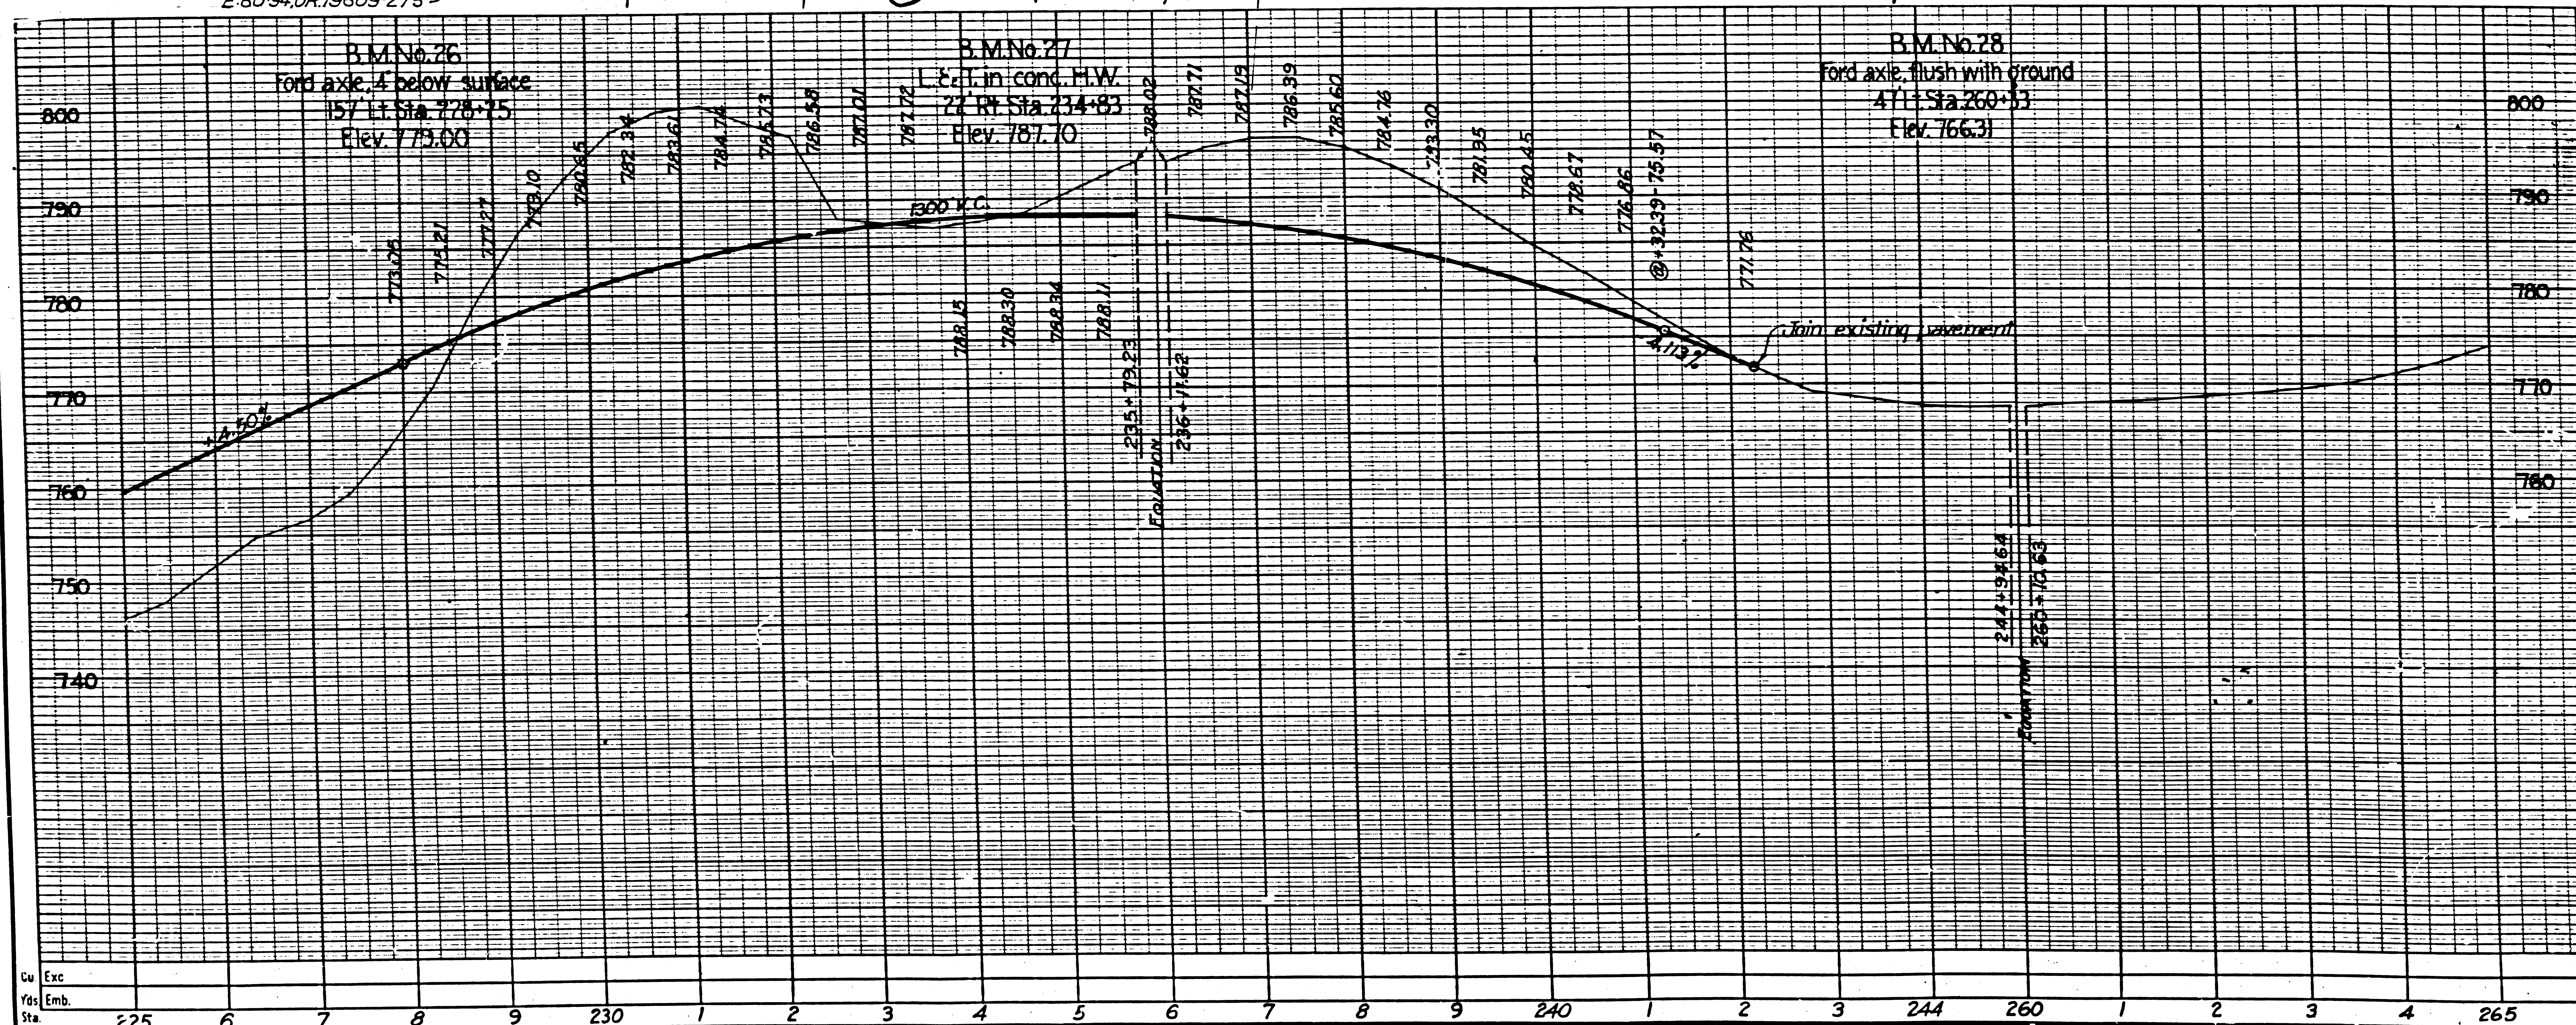

F.M. 10874
 A10 OF A10

66.4-1935