


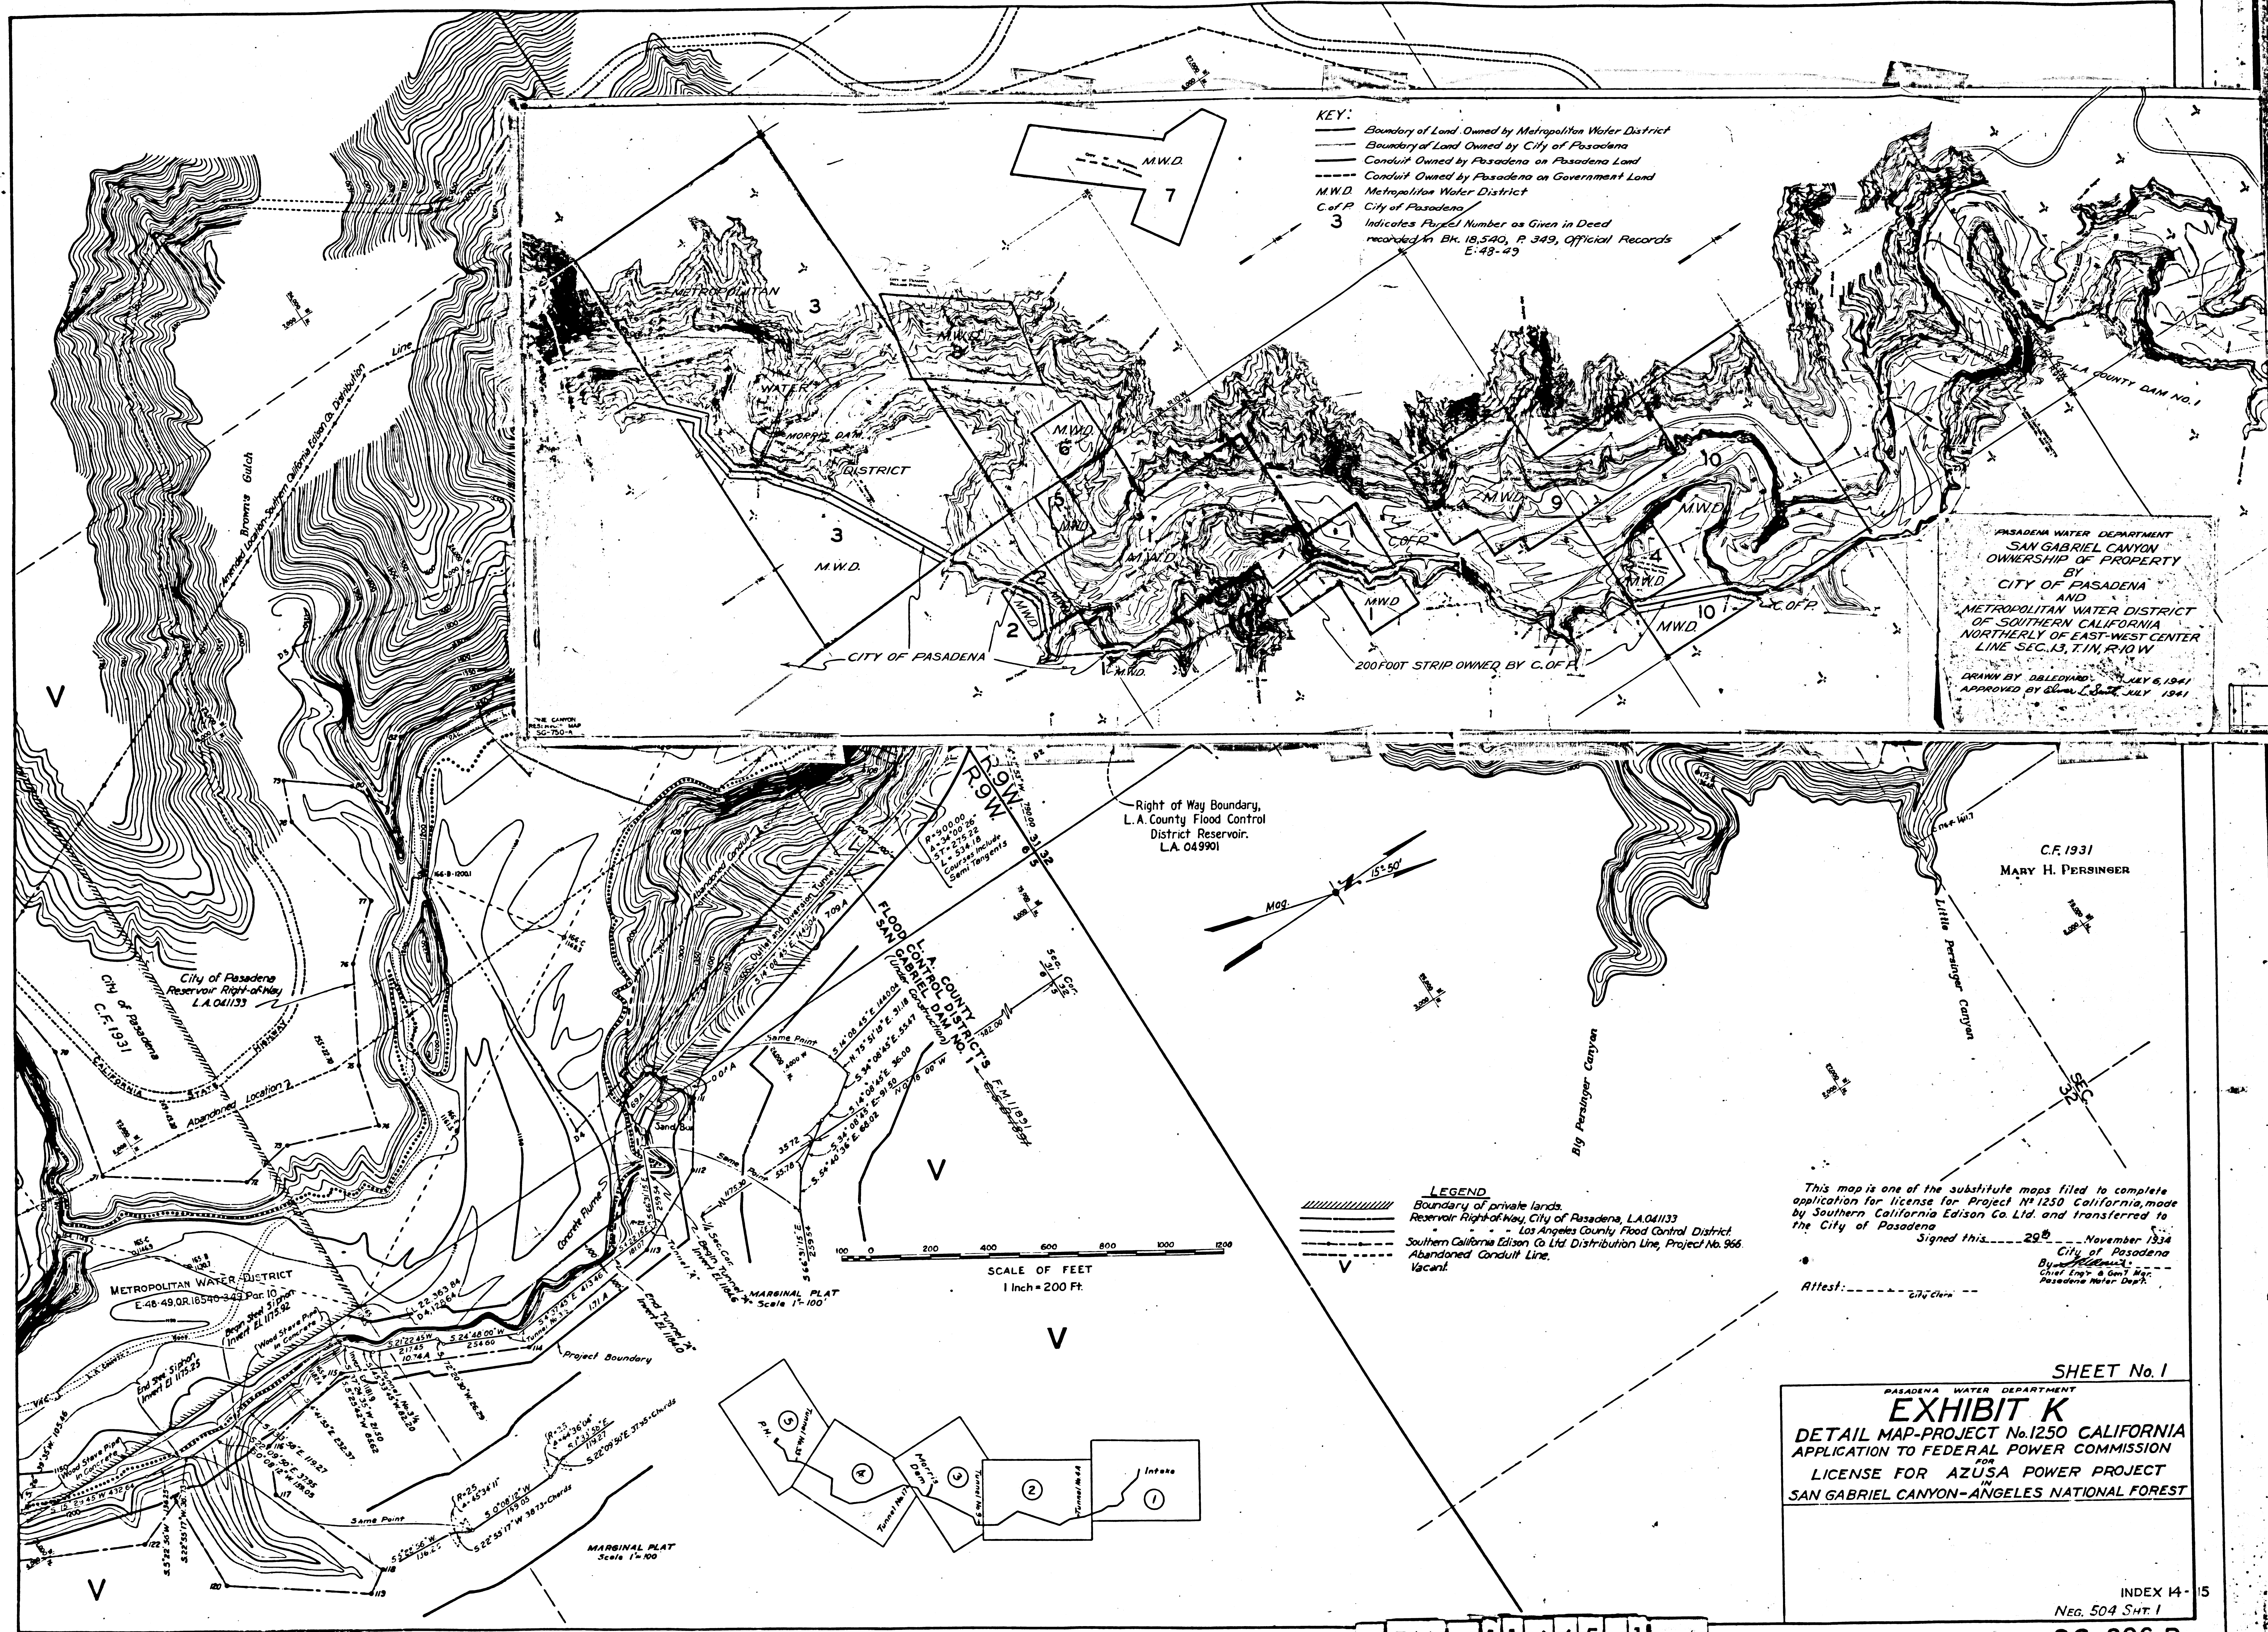

KEY:
--- Boundary of Land Owned by Metropolitan Water District
--- Boundary of Land Owned by City of Pasadena
--- Conduit Owned by Pasadena on Pasadena Land
--- Conduit Owned by Pasadena on Government Land
--- M.W.D. Metropolitan Water District
--- C.O.P. City of Pasadena
3 Indicates Project Number as Given in Deed recorded in Bk. 18,540, P. 349, Official Records E-48-49

PASADENA WATER DEPARTMENT
SAN GABRIEL CANYON
OWNERSHIP OF PROPERTY
BY
CITY OF PASADENA
AND
METROPOLITAN WATER DISTRICT
OF SOUTHERN CALIFORNIA
NORTHERLY OF EAST-WEST CENTER
LINE SEC. 13, T. 11 N., R. 10 W.
DRAWN BY D. B. LINDEN
APPROVED BY G. W. L. J. JULY 1941

LEGEND
--- Boundary of private lands
--- Reservoir Right-of-Way, City of Pasadena, L.A. 041133
--- Los Angeles County Flood Control District
--- Southern California Edison Co. Ltd. Distribution Line, Project No. 966
--- Abandoned Conduit Line
--- Vacant


This map is one of the substitute maps filed to complete application for license for Project No. 1250, California, made by Southern California Edison Co. Ltd. and transferred to the City of Pasadena
Signed this 29th day of November 1934
City of Pasadena
By: Mary H. Persinger
Chief Engineer
Pasadena Water Dept.
Attest: _____

SHEET No. 1
PASADENA WATER DEPARTMENT
EXHIBIT K
DETAIL MAP-PROJECT No. 1250 CALIFORNIA
APPLICATION TO FEDERAL POWER COMMISSION
LICENSE FOR AZUSA POWER PROJECT
IN
SAN GABRIEL CANYON-ANGELES NATIONAL FOREST

INDEX 14-15
NEG. 504 SHT. 1

F.M. 111665-1

SG-896-P

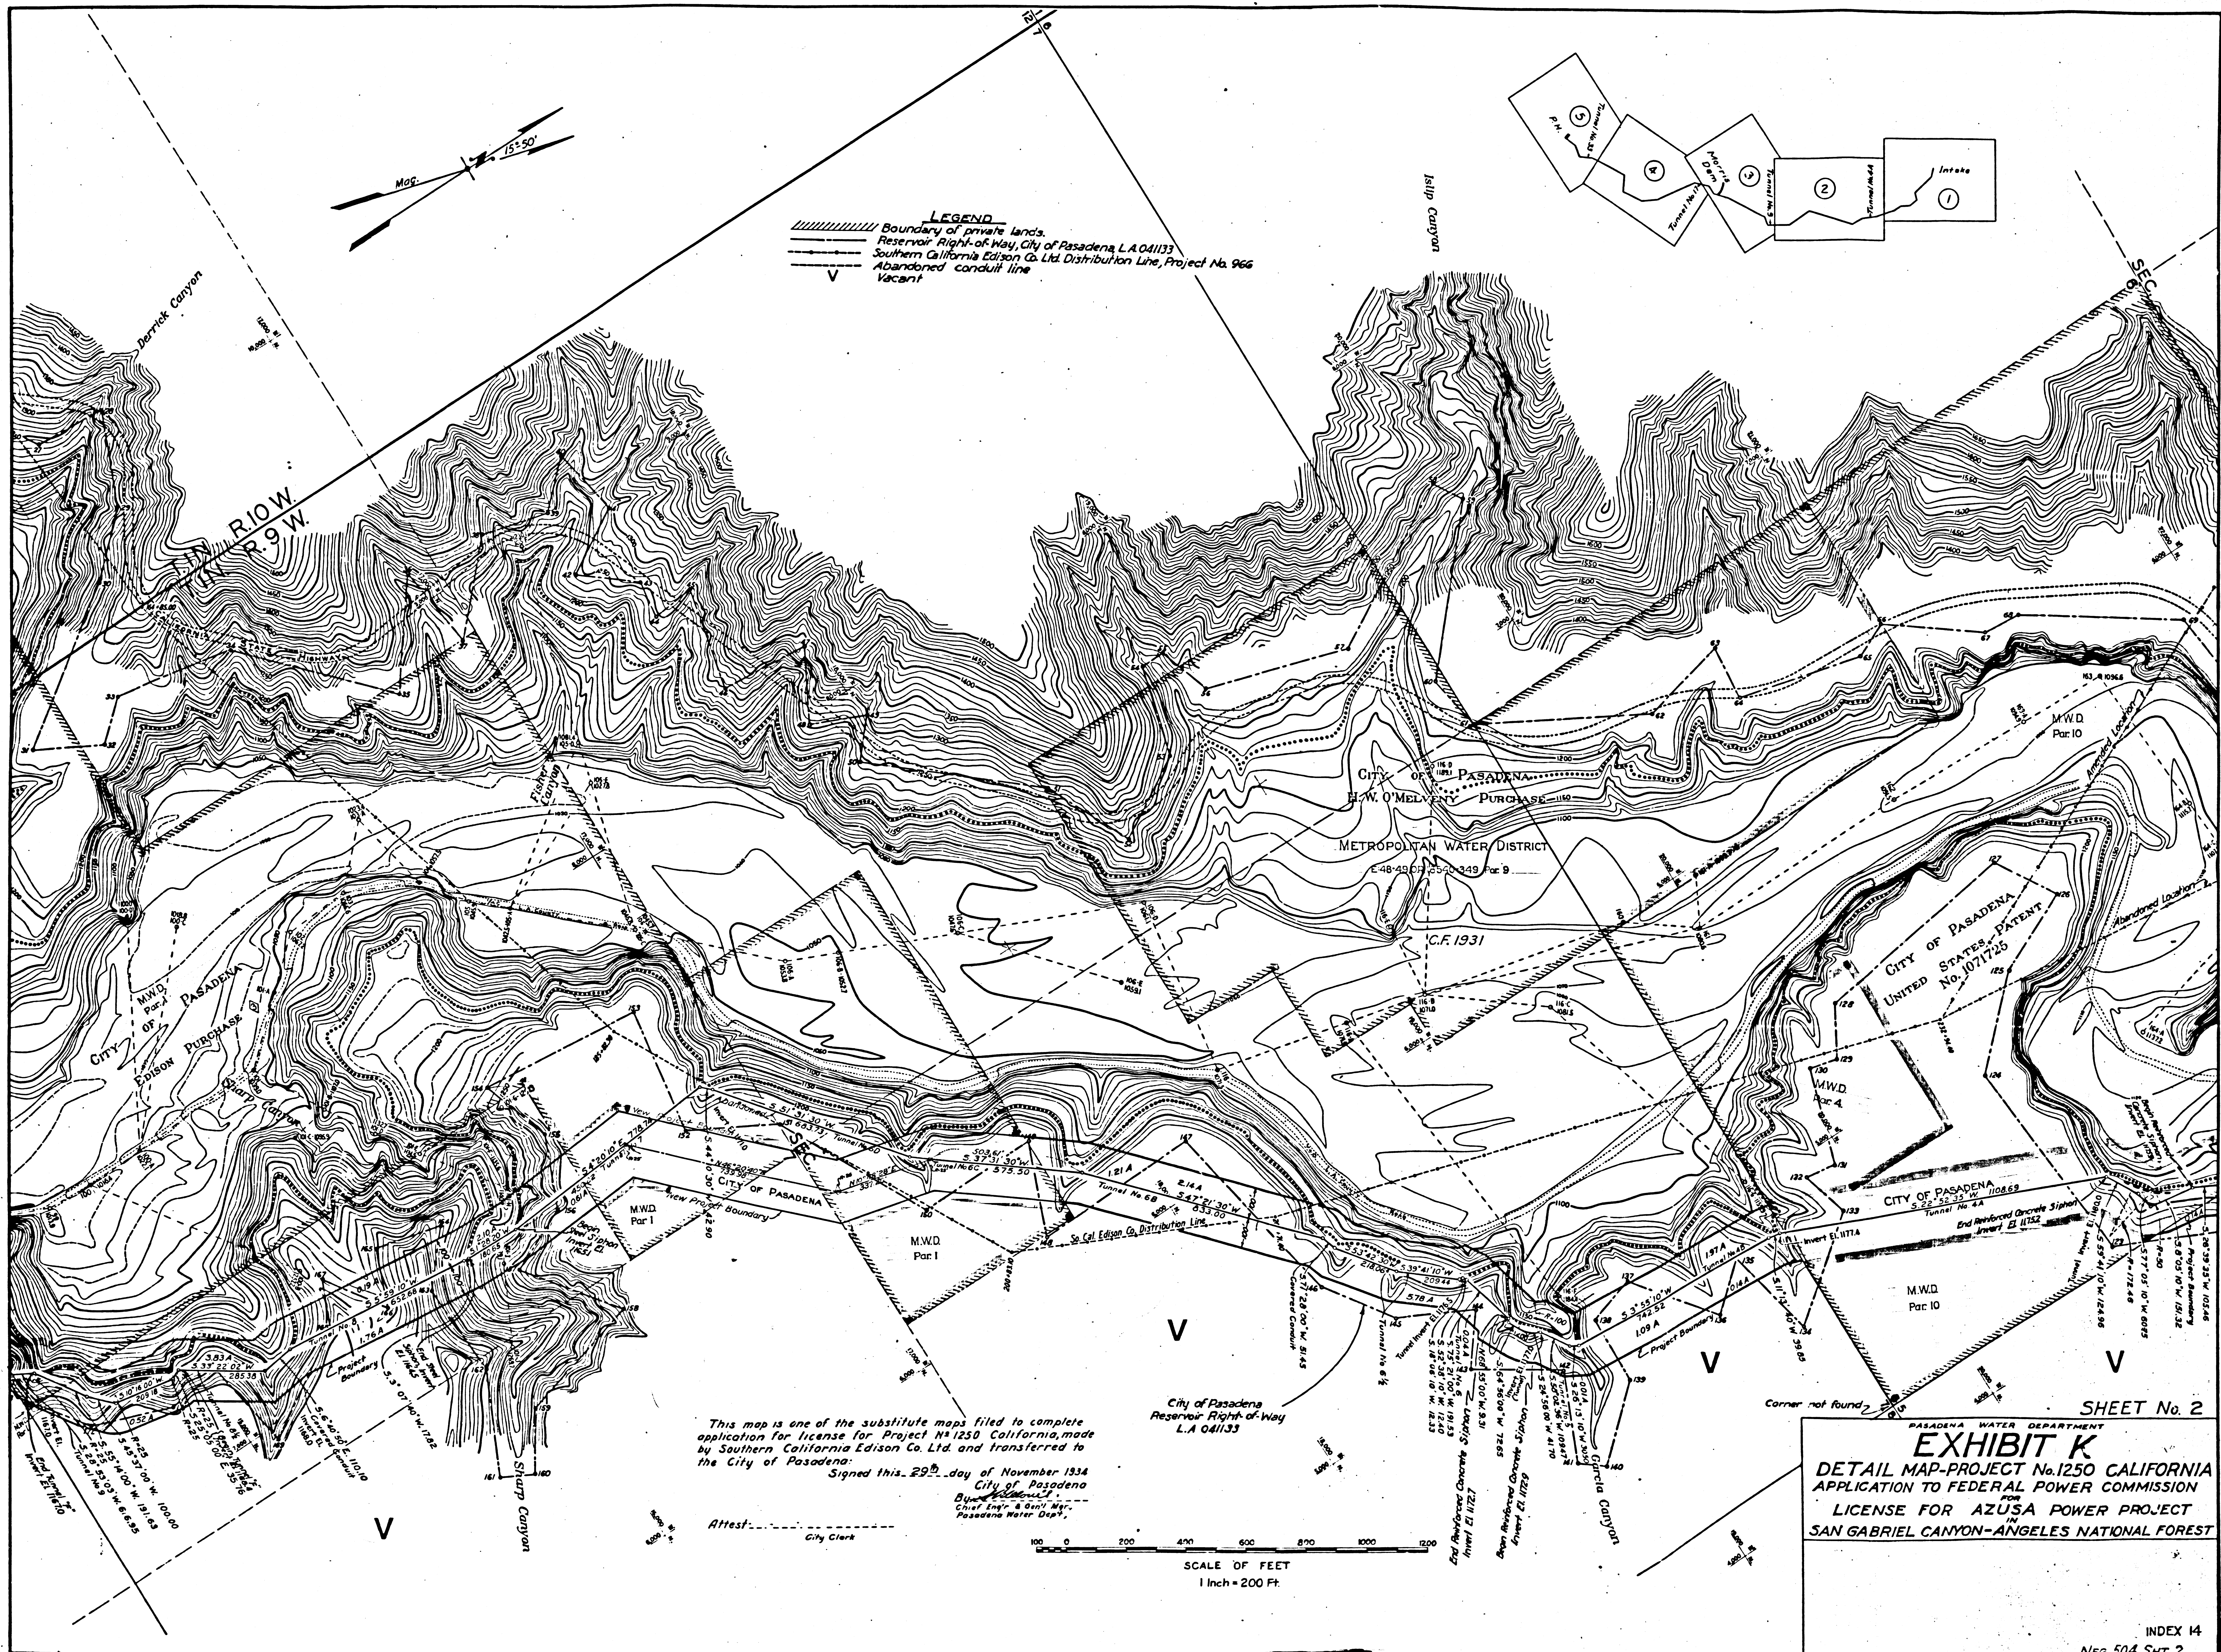

LEGEND
Boundary of private lands.
Reservoir Right-of-Way, City of Pasadena, L.A. 041133
Southern California Edison Co. Ltd. Distribution Line, Project No. 966
Abandoned conduit line
Vacant

This map is one of the substitute maps filed to complete application for license for Project No. 1250 California, made by Southern California Edison Co. Ltd. and transferred to the City of Pasadena.
Signed this 29th day of November 1934
City of Pasadena
By: [Signature]
Chief Eng'r. & Civil Engr.
Pasadena Water Dept.

Attest: _____
City Clerk

SCALE OF FEET
1 inch = 200 Ft.

EXHIBIT K
DETAIL MAP-PROJECT No. 1250 CALIFORNIA
APPLICATION TO FEDERAL POWER COMMISSION
FOR
LICENSE FOR AZUSA POWER PROJECT
SAN GABRIEL CANYON-ANGELES NATIONAL FOREST


INDEX 14
Nos. 504 Sht. 2

S.G. - 897-P

F.M. 11 665-2

Note: Morris dam and reservoir is a municipal water-supply project of the City of Pasadena.

- LEGEND**
- Boundary of private lands.
 - Reservoir Right-of-Way, City of Pasadena, L.A. 041133
 - Southern California Edison Co. Ltd. distribution line, Project No. 966
 - Abandoned conduit line.
 - V Vacant

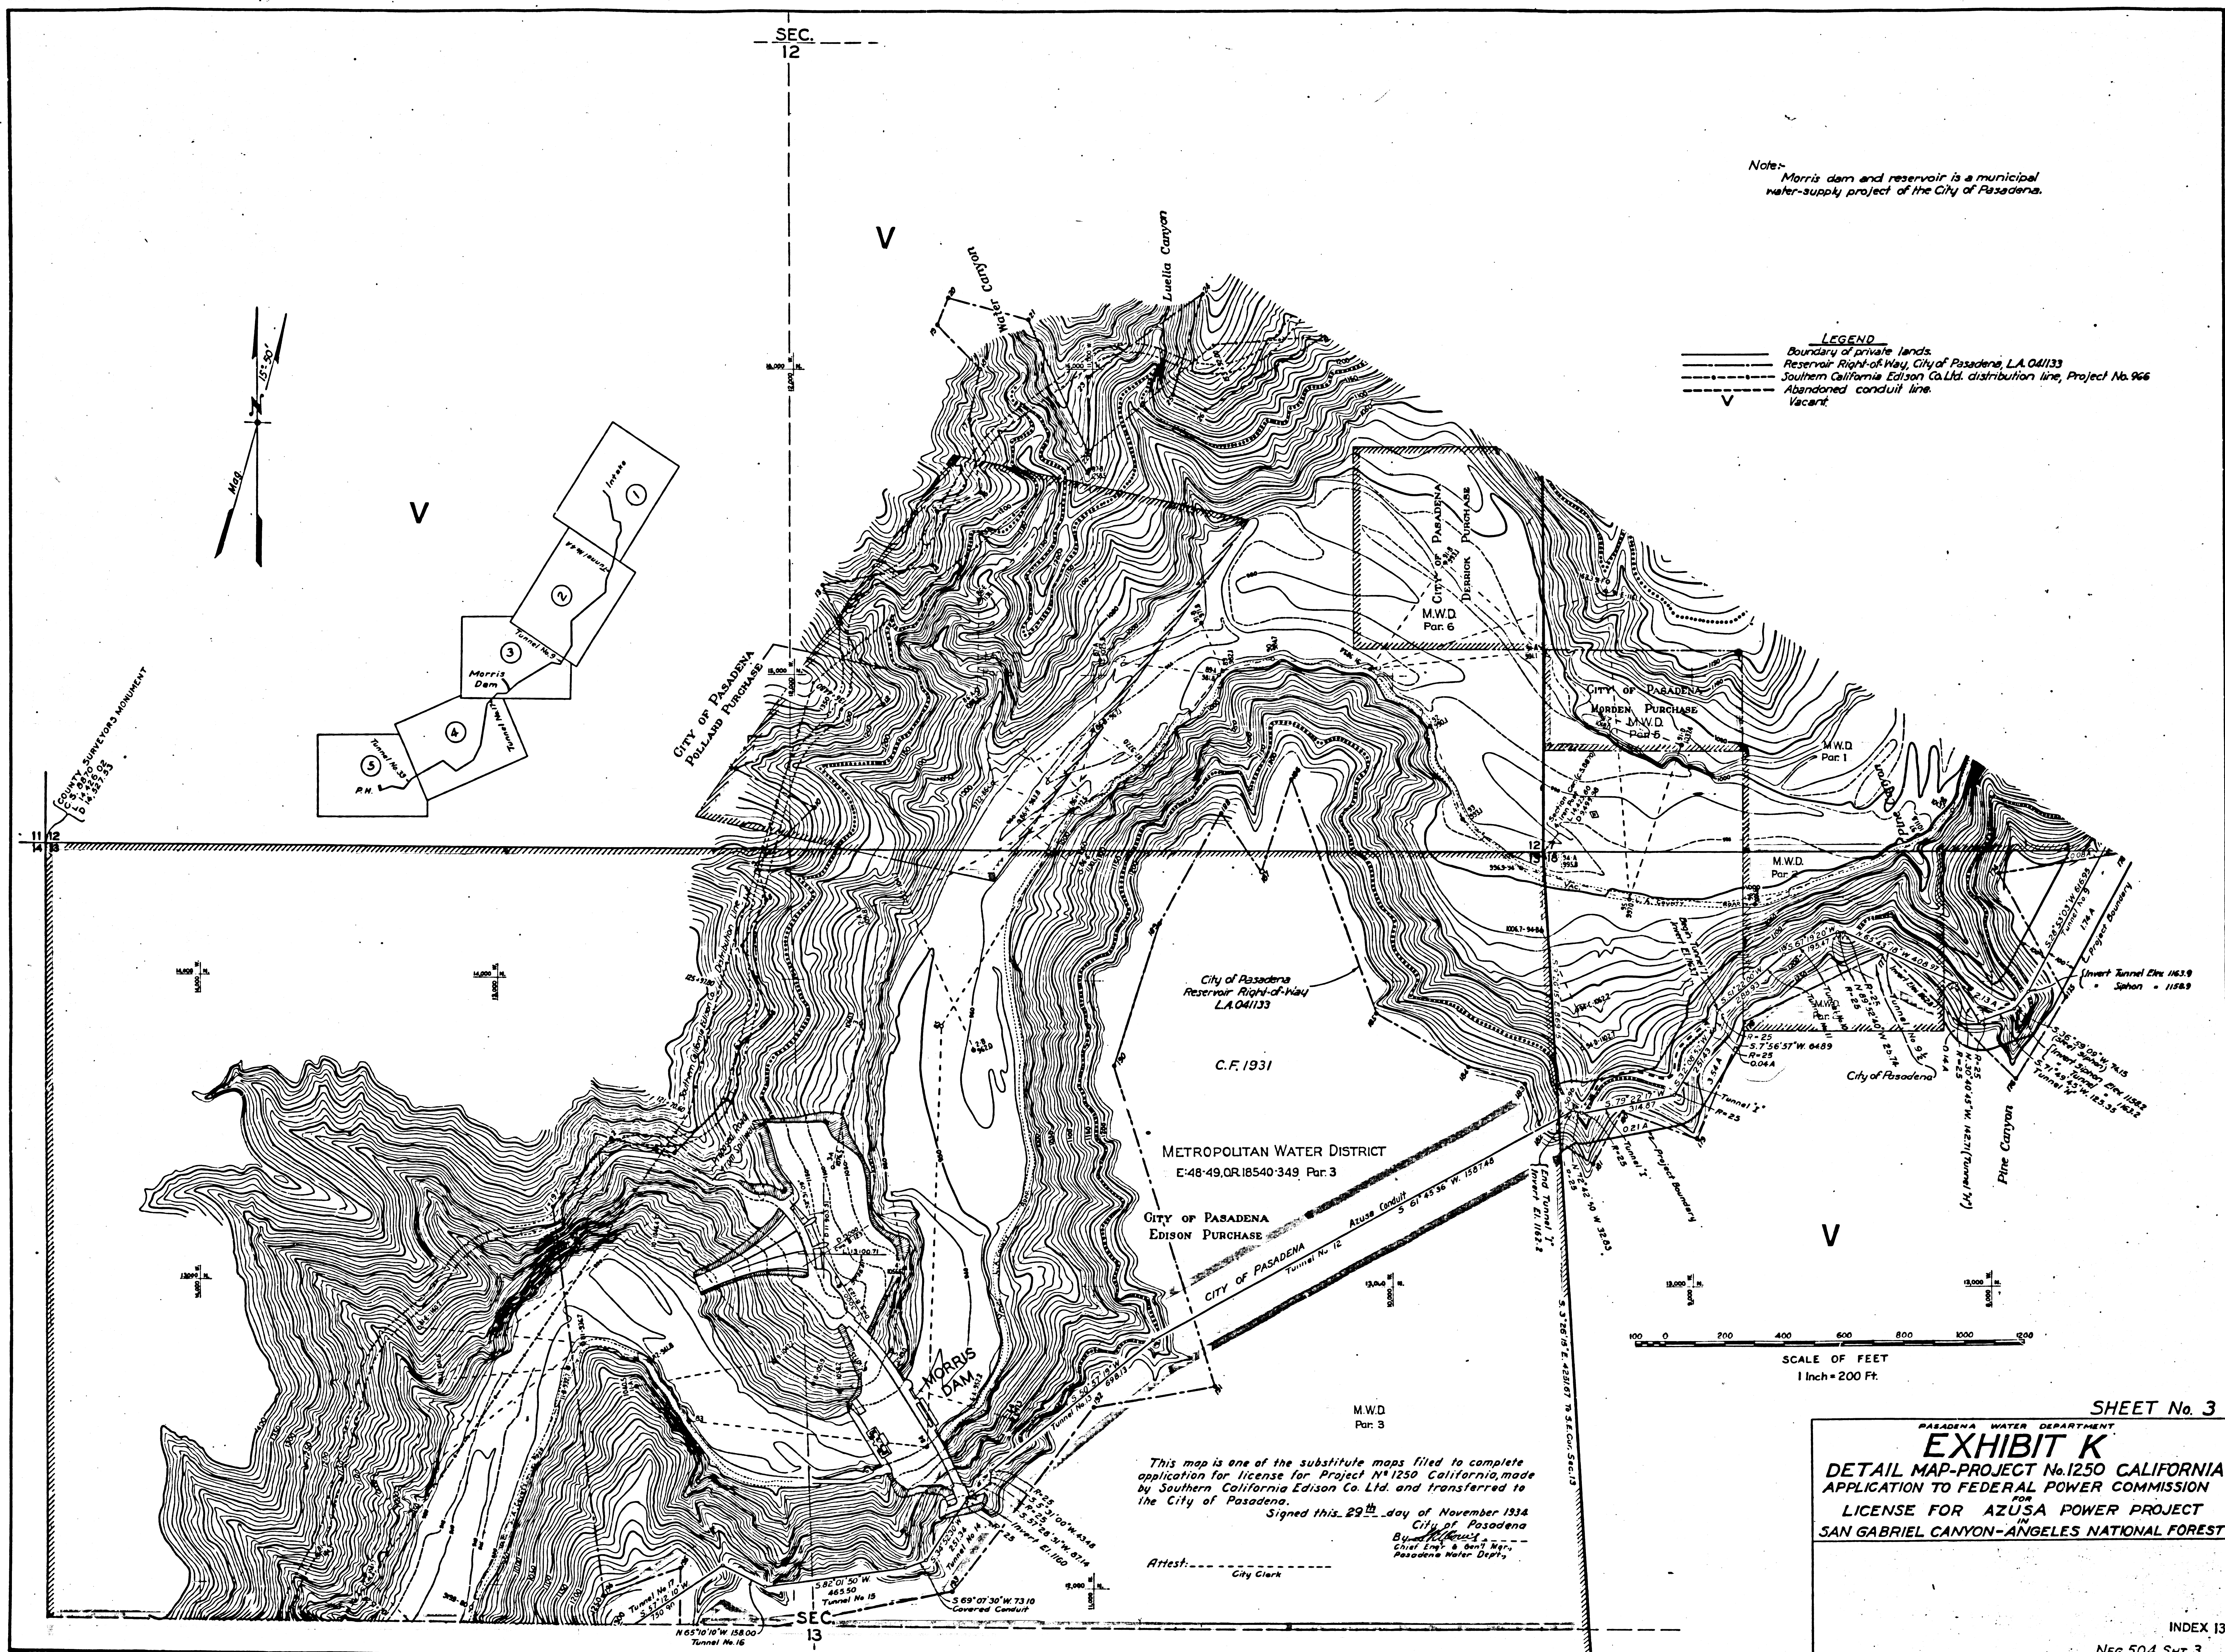

This map is one of the substitute maps filed to complete application for license for Project No. 1250 California, made by Southern California Edison Co. Ltd. and transferred to the City of Pasadena.

Signed this 29th day of November 1934

By *[Signature]*
Chief Eng. & Genl. Mgr.
Pasadena Water Dept.

Attest: _____
City Clerk

SHEET No. 3

PASADENA WATER DEPARTMENT

EXHIBIT K

DETAIL MAP-PROJECT No. 1250 CALIFORNIA

APPLICATION TO FEDERAL POWER COMMISSION

LICENSE FOR AZUSA POWER PROJECT


SAN GABRIEL CANYON-ANGELES NATIONAL FOREST

INDEX 13 4


NEG. 504. SW. 3

S.G.-898-P

F.M. 11665-3

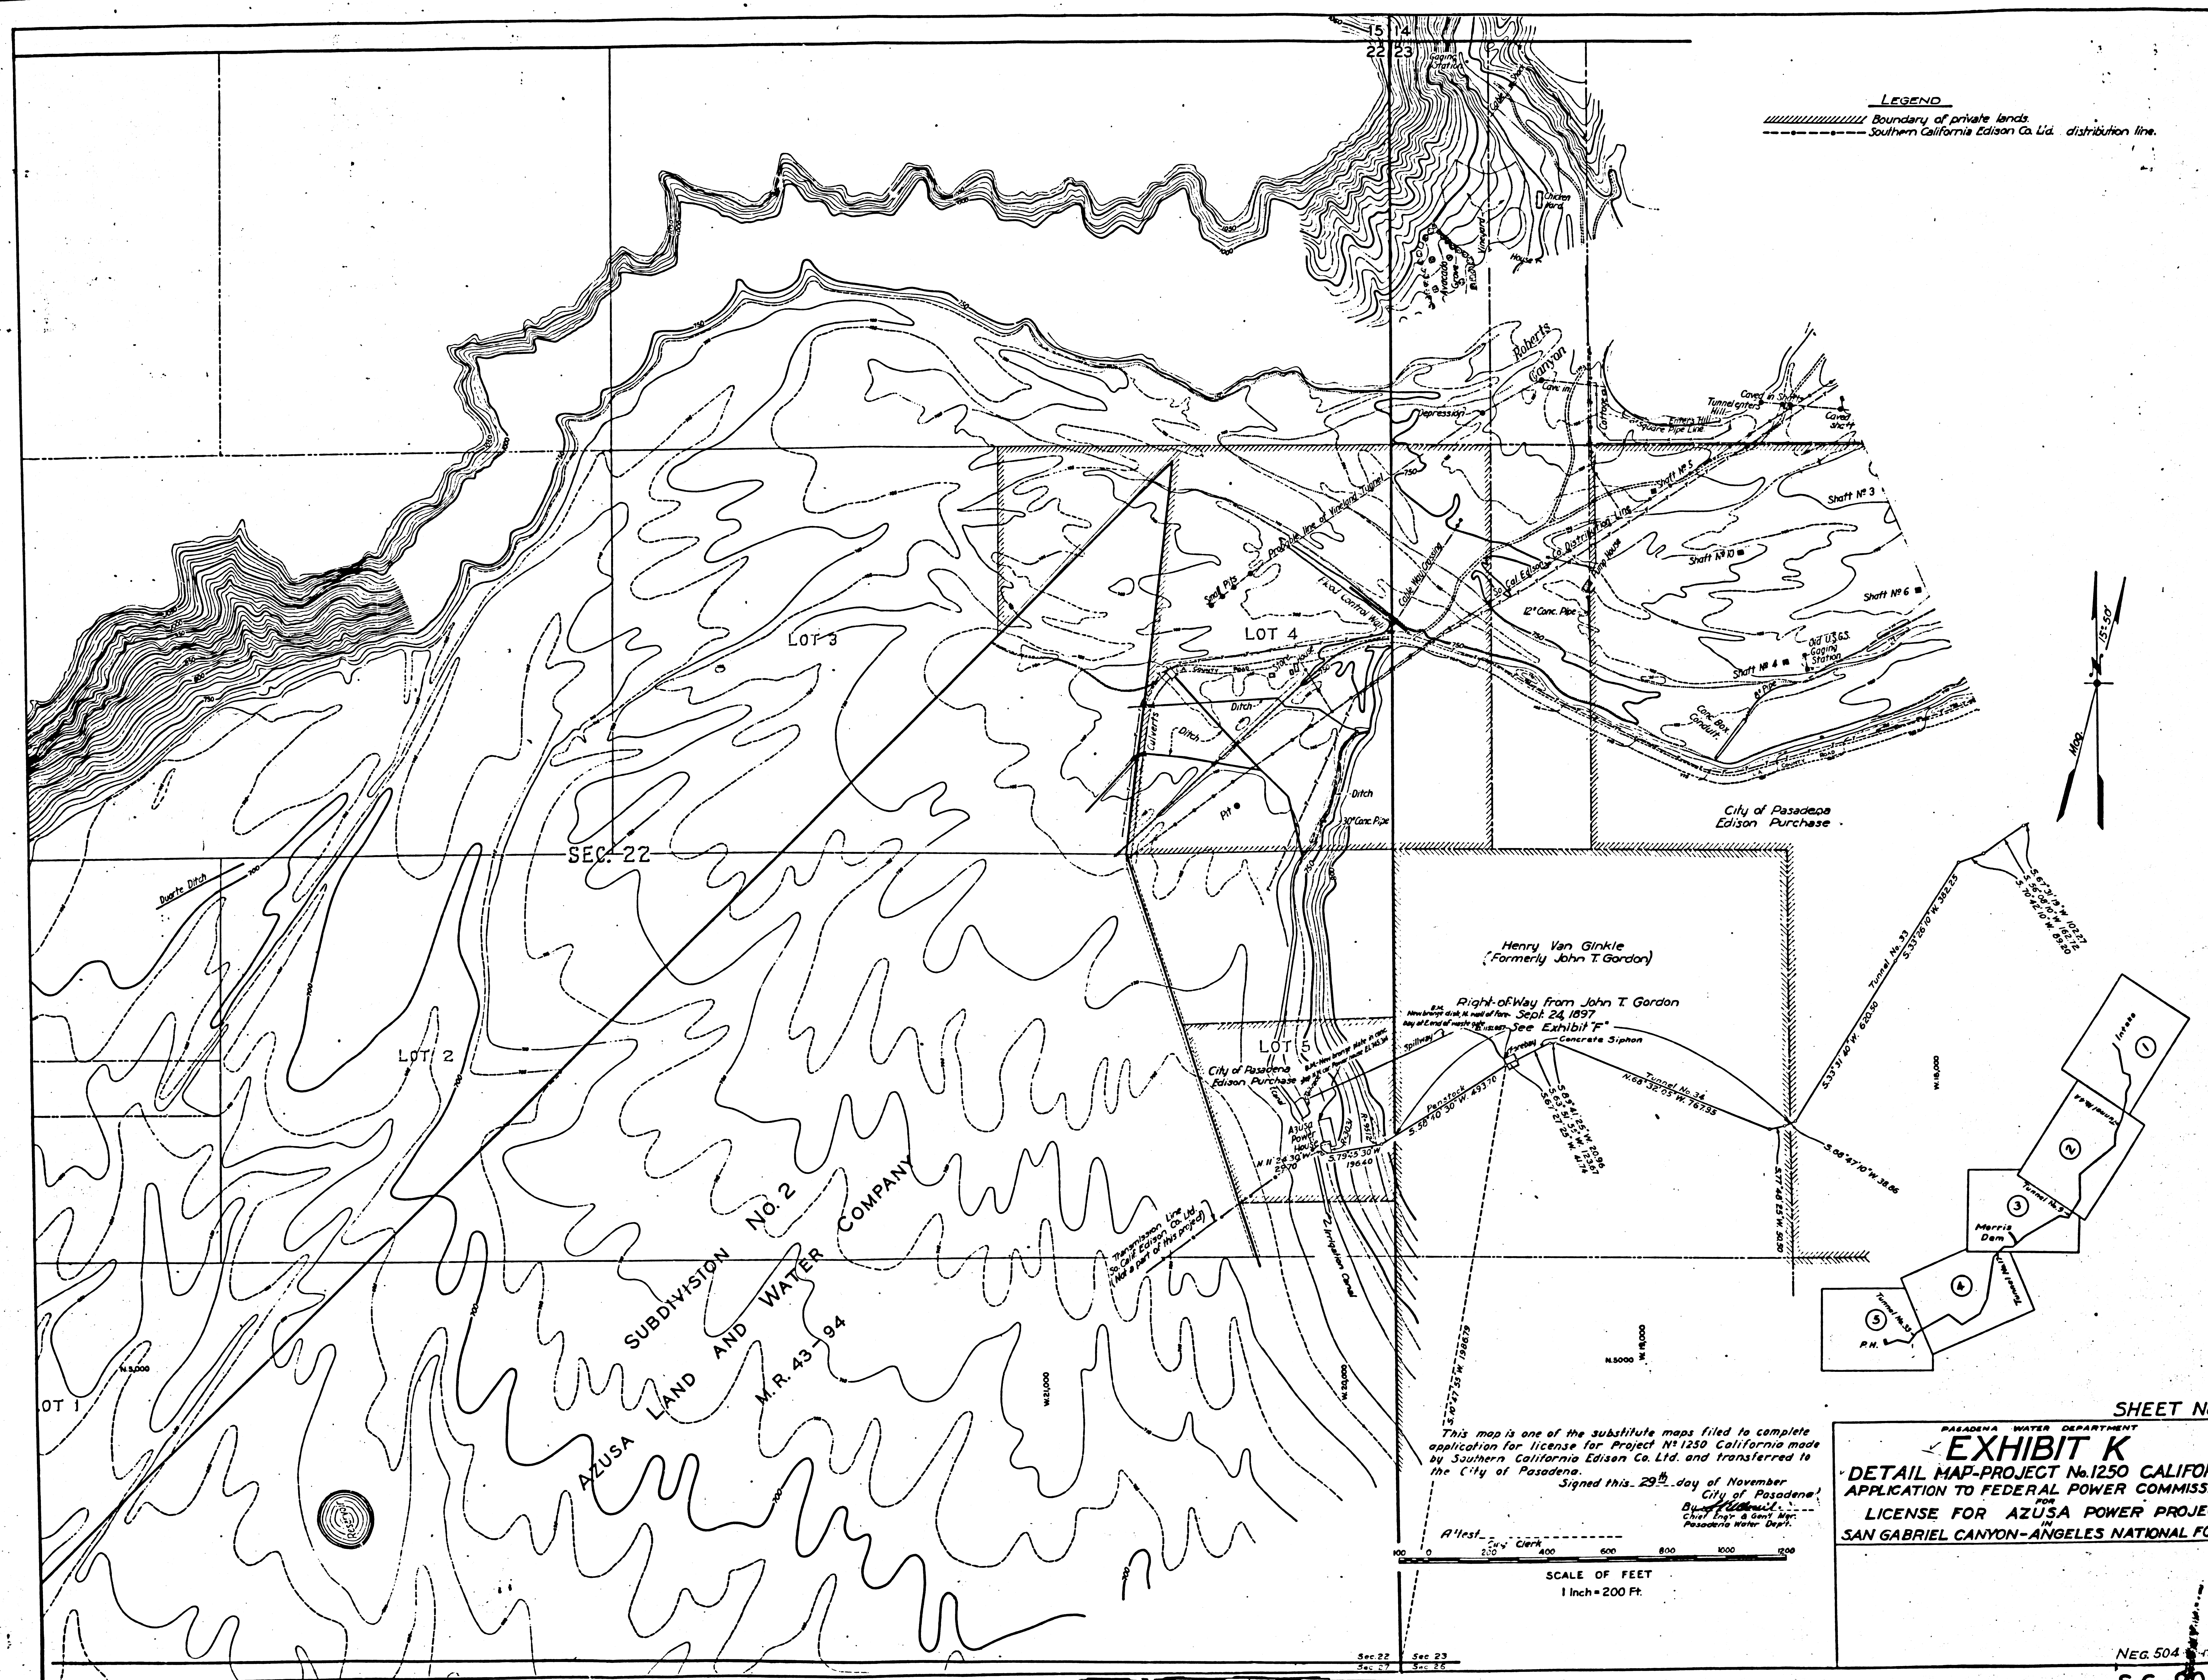

LEGEND
Boundary of private lands
Southern California Edison Co. Ltd. distribution line.

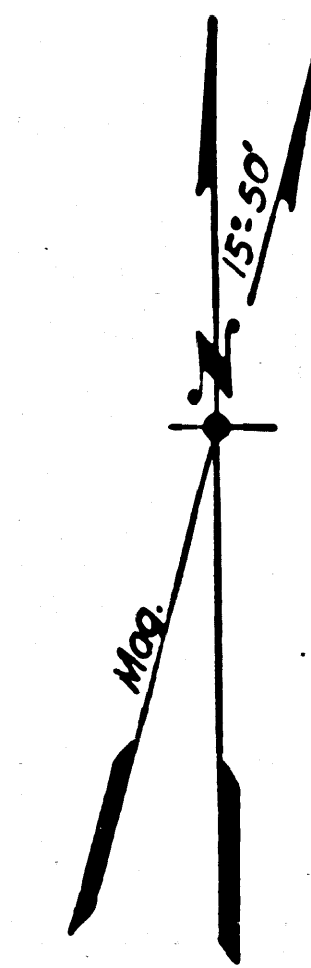

This map is one of the substitute maps filed to complete application for license for Project No. 1250 California made by Southern California Edison Co. Ltd. and transferred to the City of Pasadena.
Signed this 29th day of November
City of Pasadena
By *[Signature]*
Chief Engineer & Gen'l Mgr.
Pasadena Water Dept.

Attest
City Clerk

SCALE OF FEET
1 inch = 200 Ft.

SHEET No. 5
PASADENA WATER DEPARTMENT
EXHIBIT K
DETAIL MAP-PROJECT No. 1250 CALIFORNIA
APPLICATION TO FEDERAL POWER COMMISSION
FOR
LICENSE FOR AZUSA POWER PROJECT
SAN GABRIEL CANYON-ANGELES NATIONAL FOREST

NEG. 504
S.G. 900-P

F.M. 11665-5